


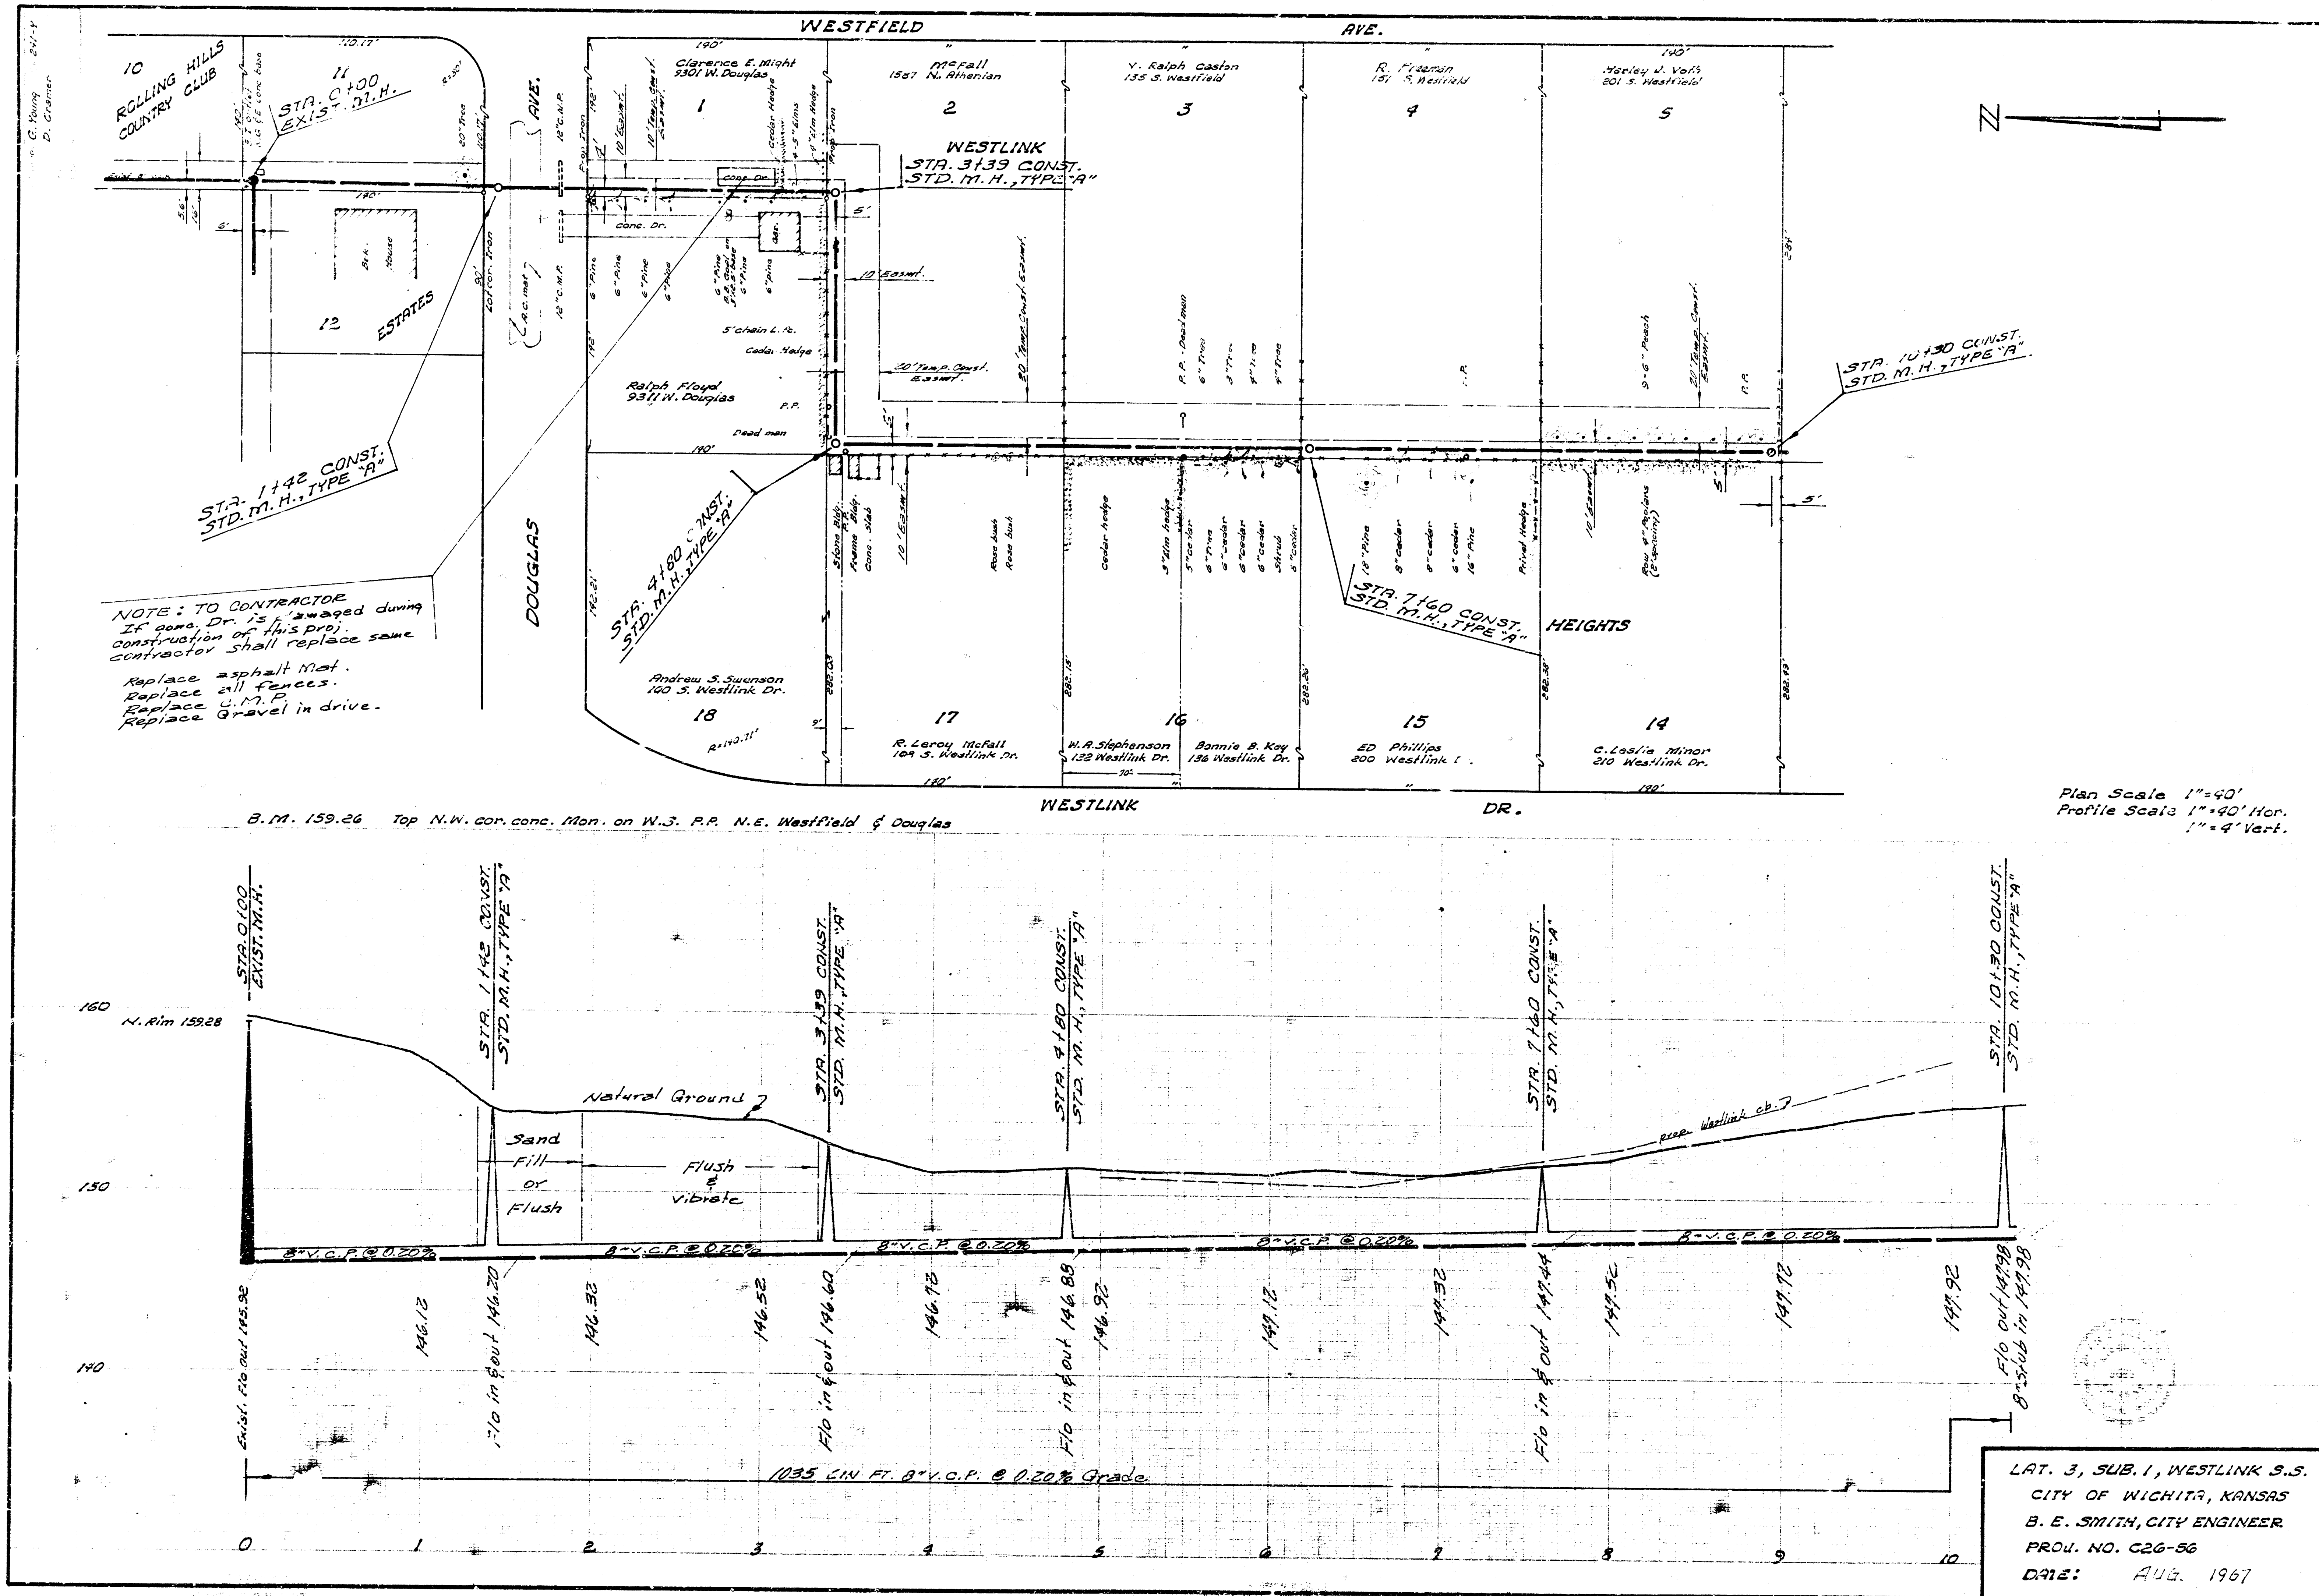

LAT. 3, SUB. 1, WESTLINK S.S.
CITY OF WICHITA, KANSAS
B. E. SMITH, CITY ENGINEER
PROJ. NO. C26-56
DATE: AUG. 1967