
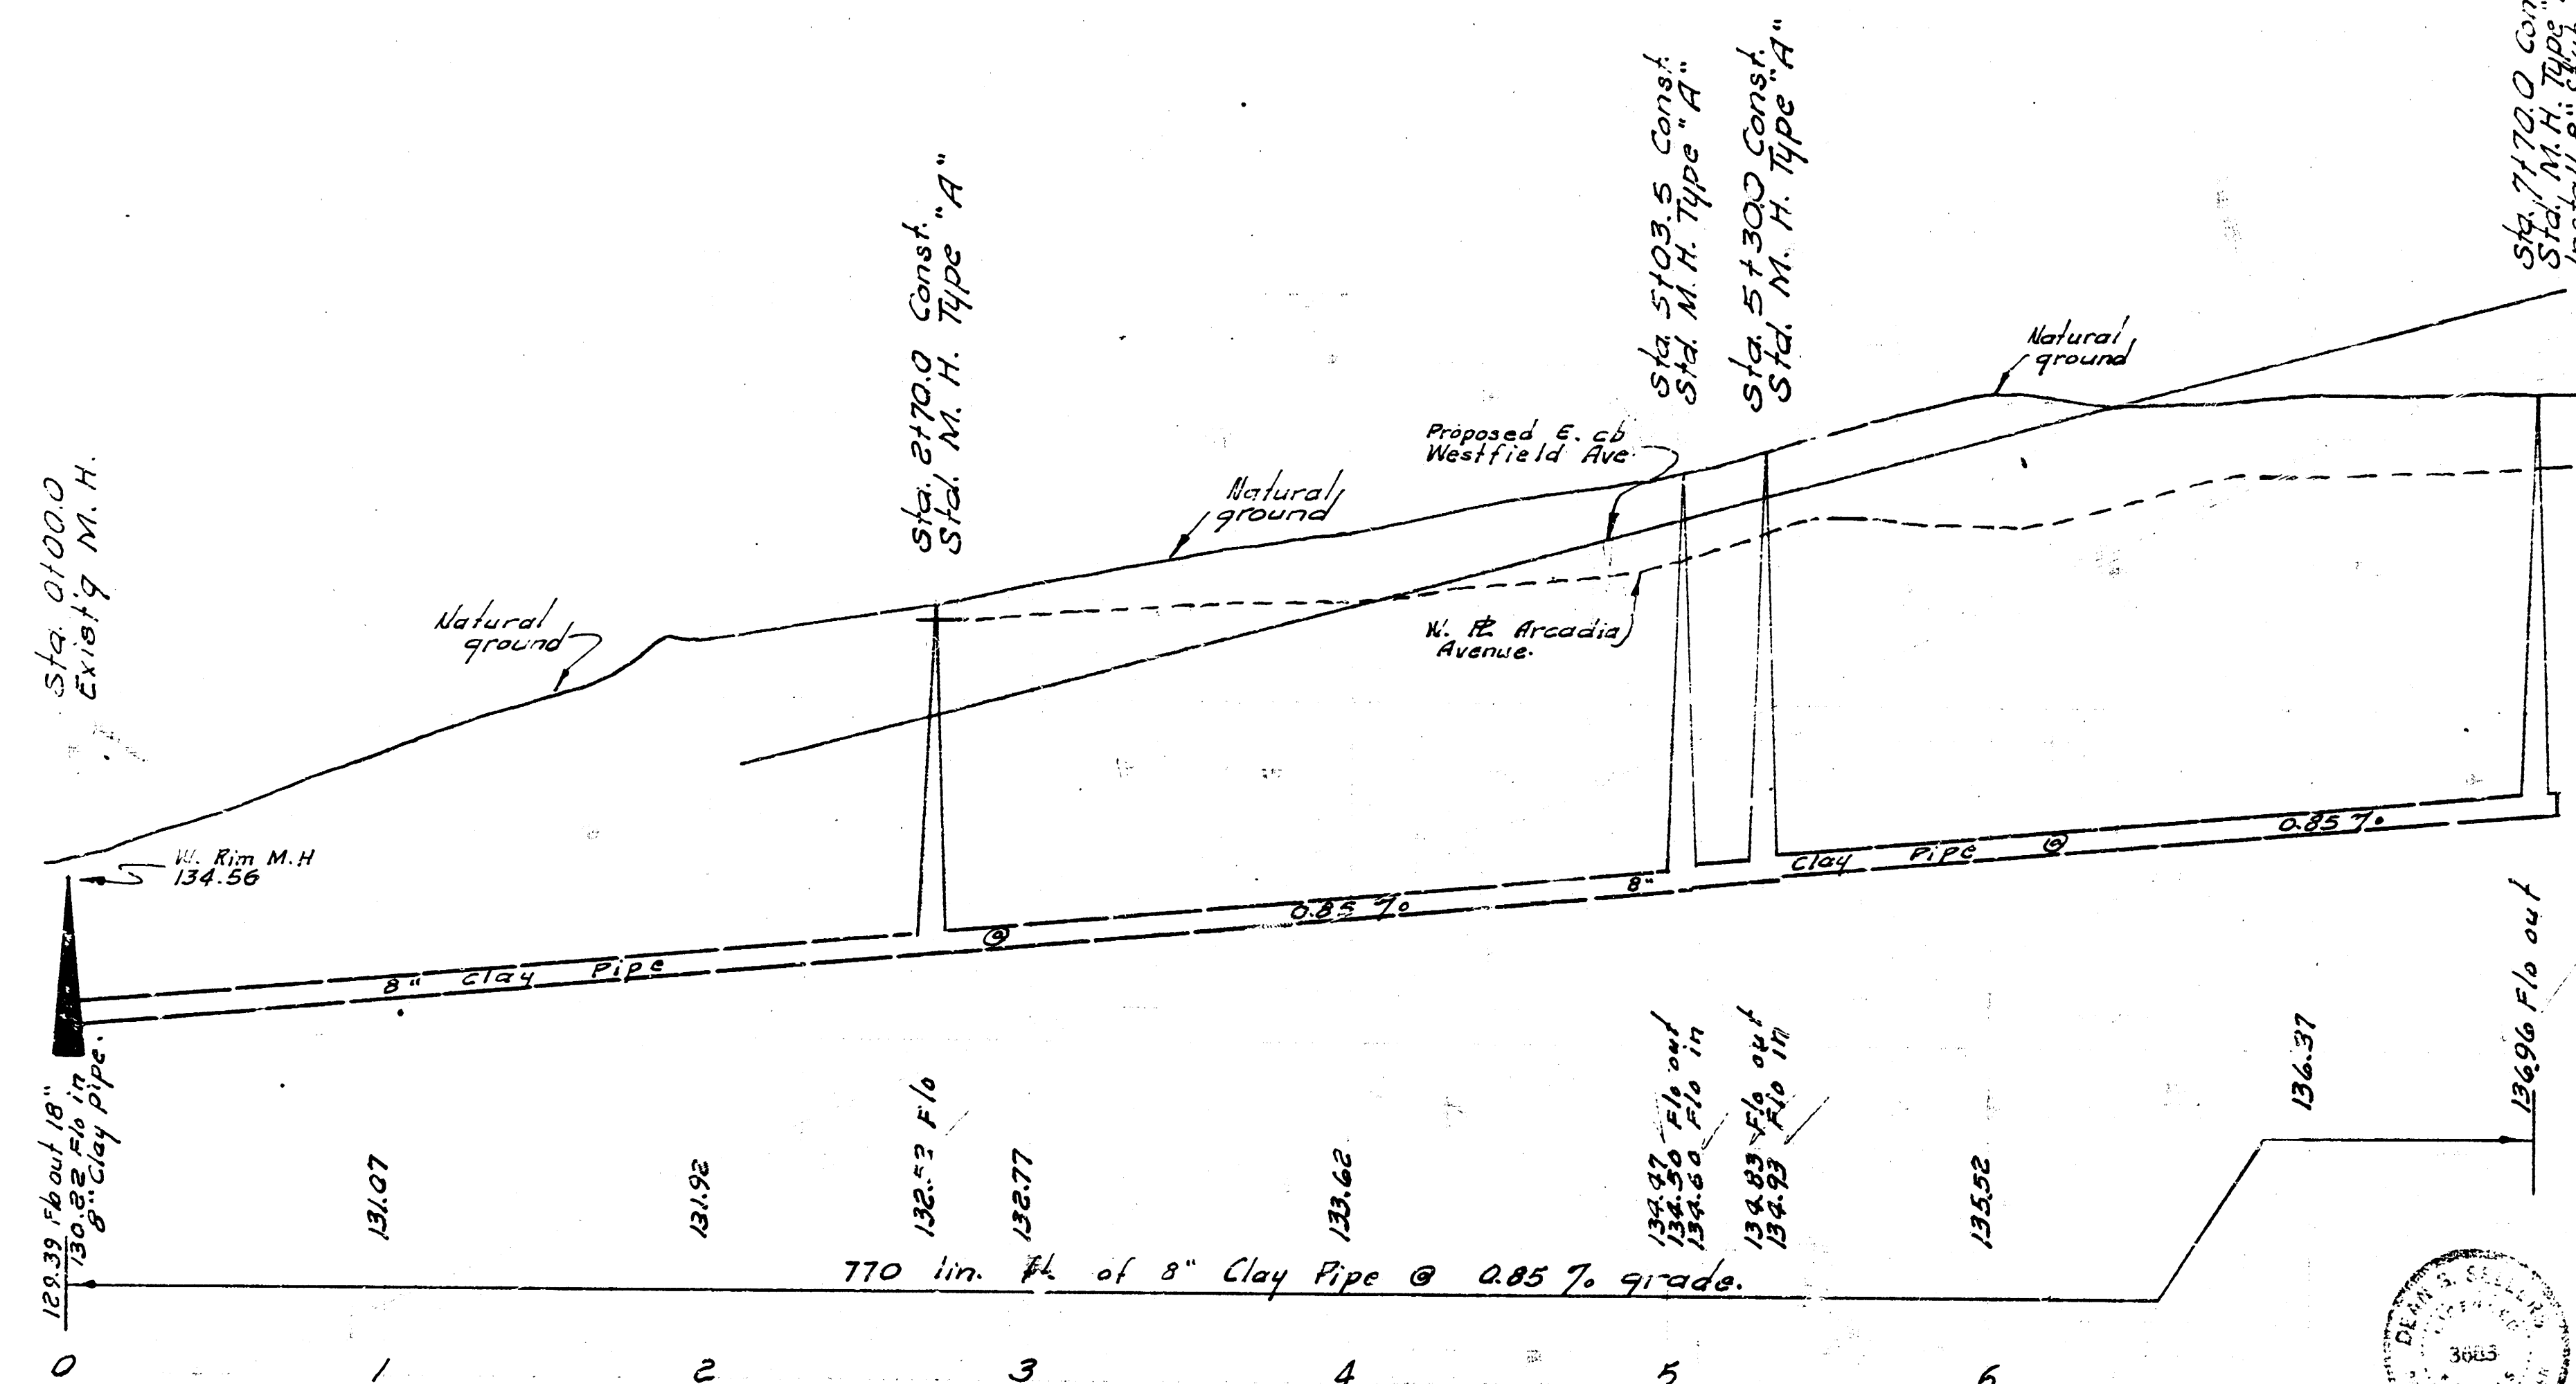


3. M 137.34 Head 60" nail Top W. Pipe S.W. Wingwall
Bridge on Westfield - 200' S of Rolling Hills Dr.

3. M 150.54 W.W. conc. porch Ho # 210 N. Westfield

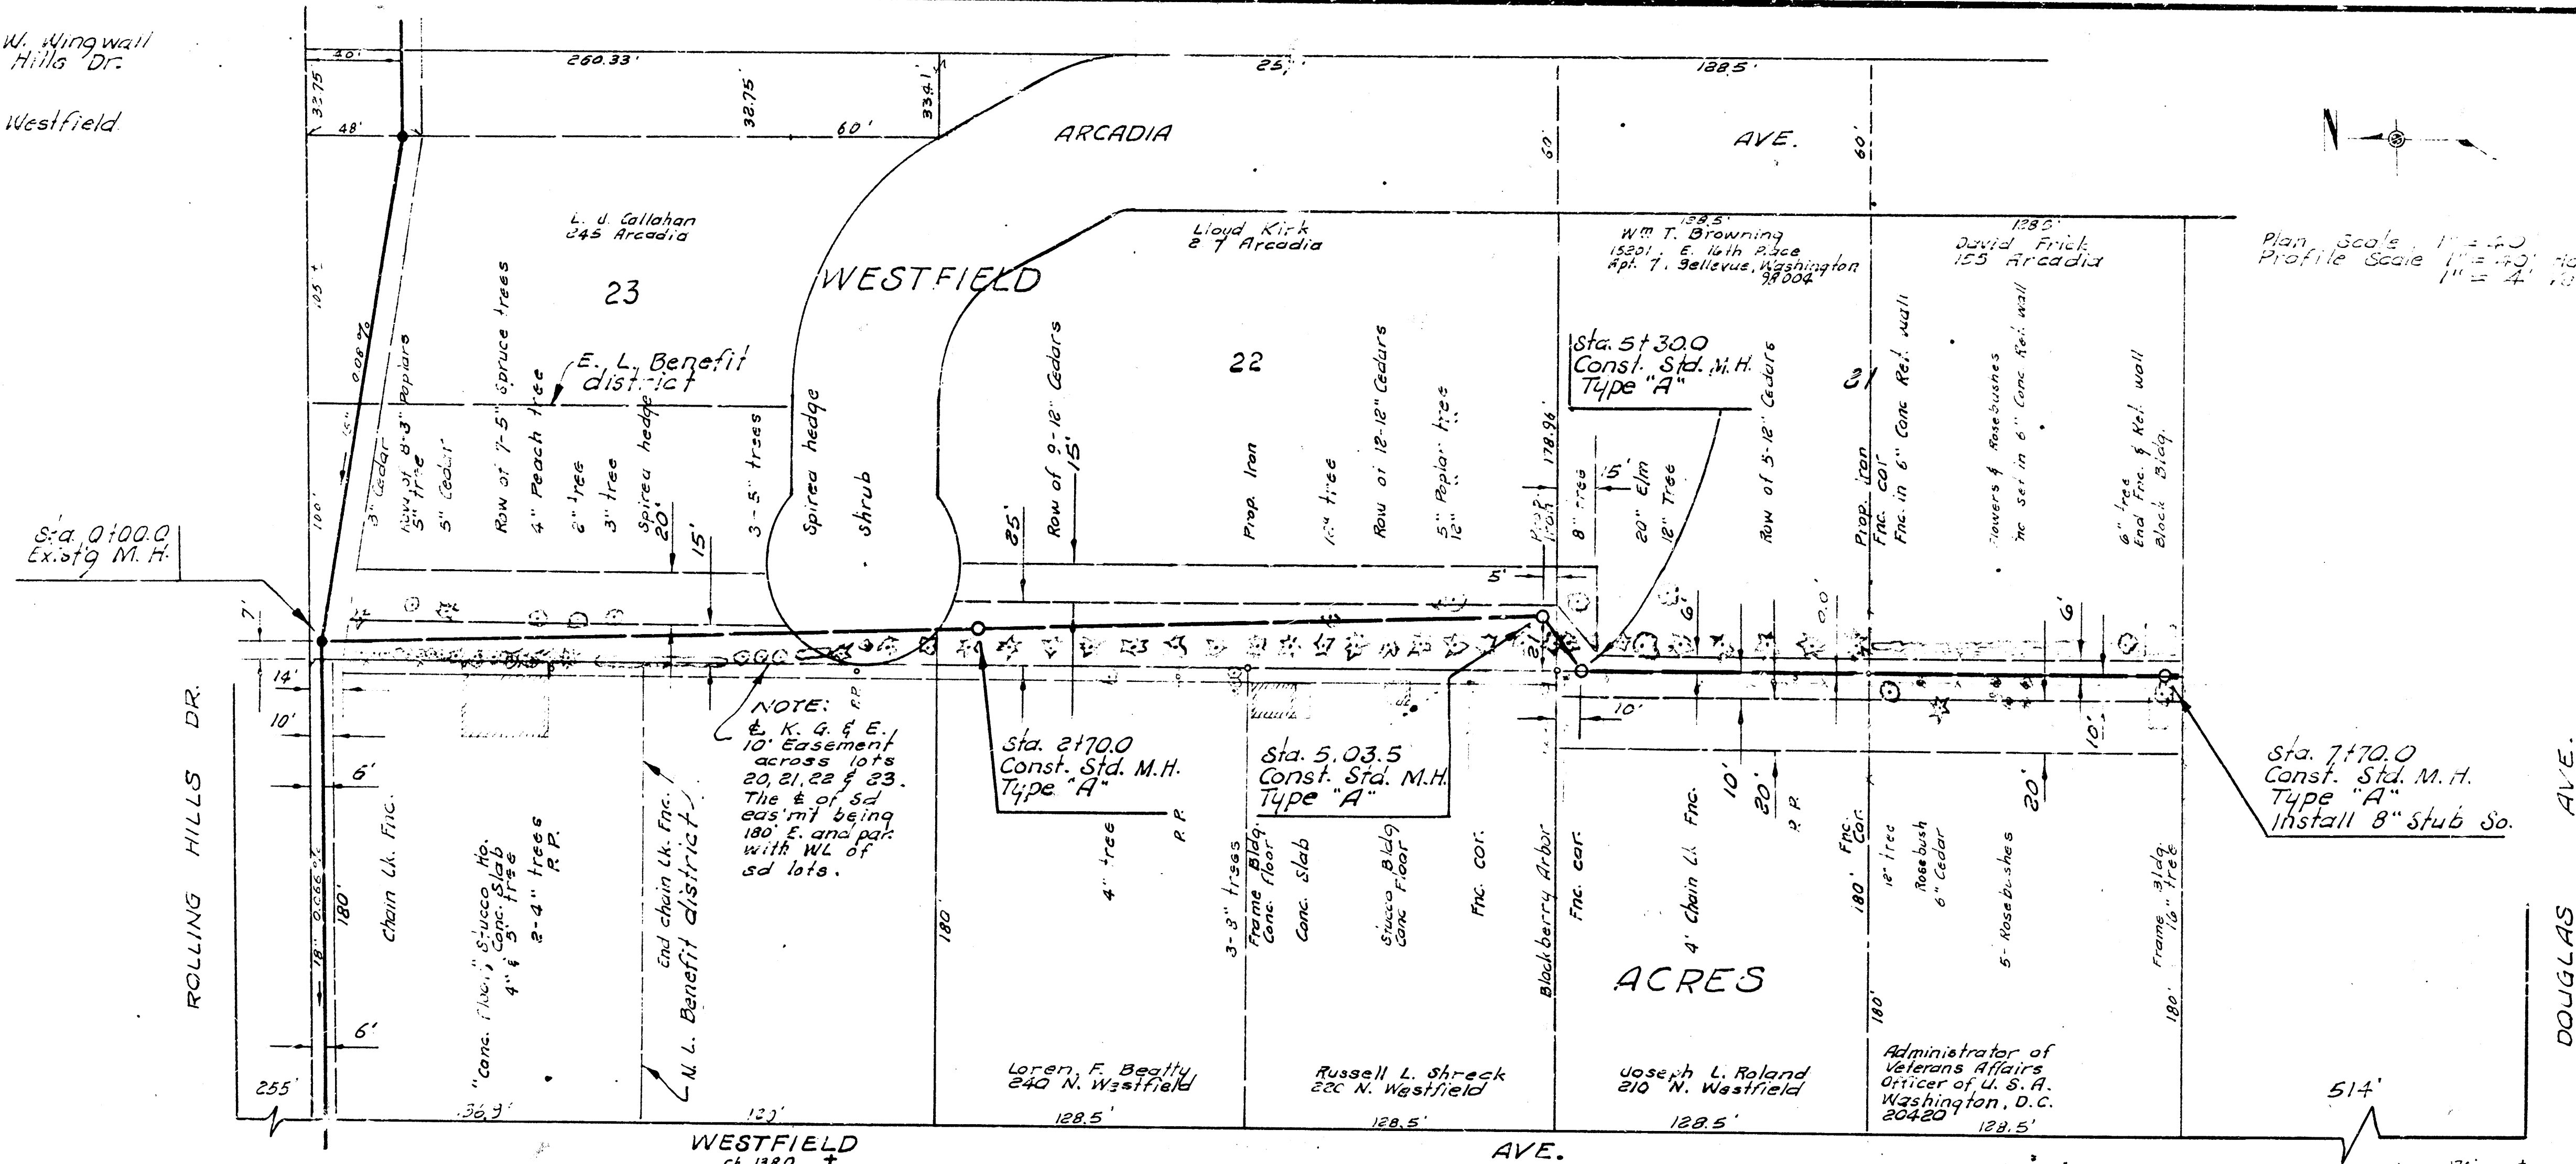

LAT. 7, SUBMAIN I, WESTLINK SEWER
CITY OF WICHITA, KANSAS
B. E. SMITH CITY ENGINEER
AUG. 1969 PROJECT NO. C26-73