


GENERAL NOTES:
#1 Contractor to replace fences, clothes line poles, light poles & wiring.

Scale:
Plan: 1"=40'
Profile: 1"=4' Vert.

**Lat. 10 S.M. 1 Westlink Sewer
City of Wichita, Kansas.
R. W. Linn City Engineer
Date: FEB, 1972 Proj. No. DBKL568079**

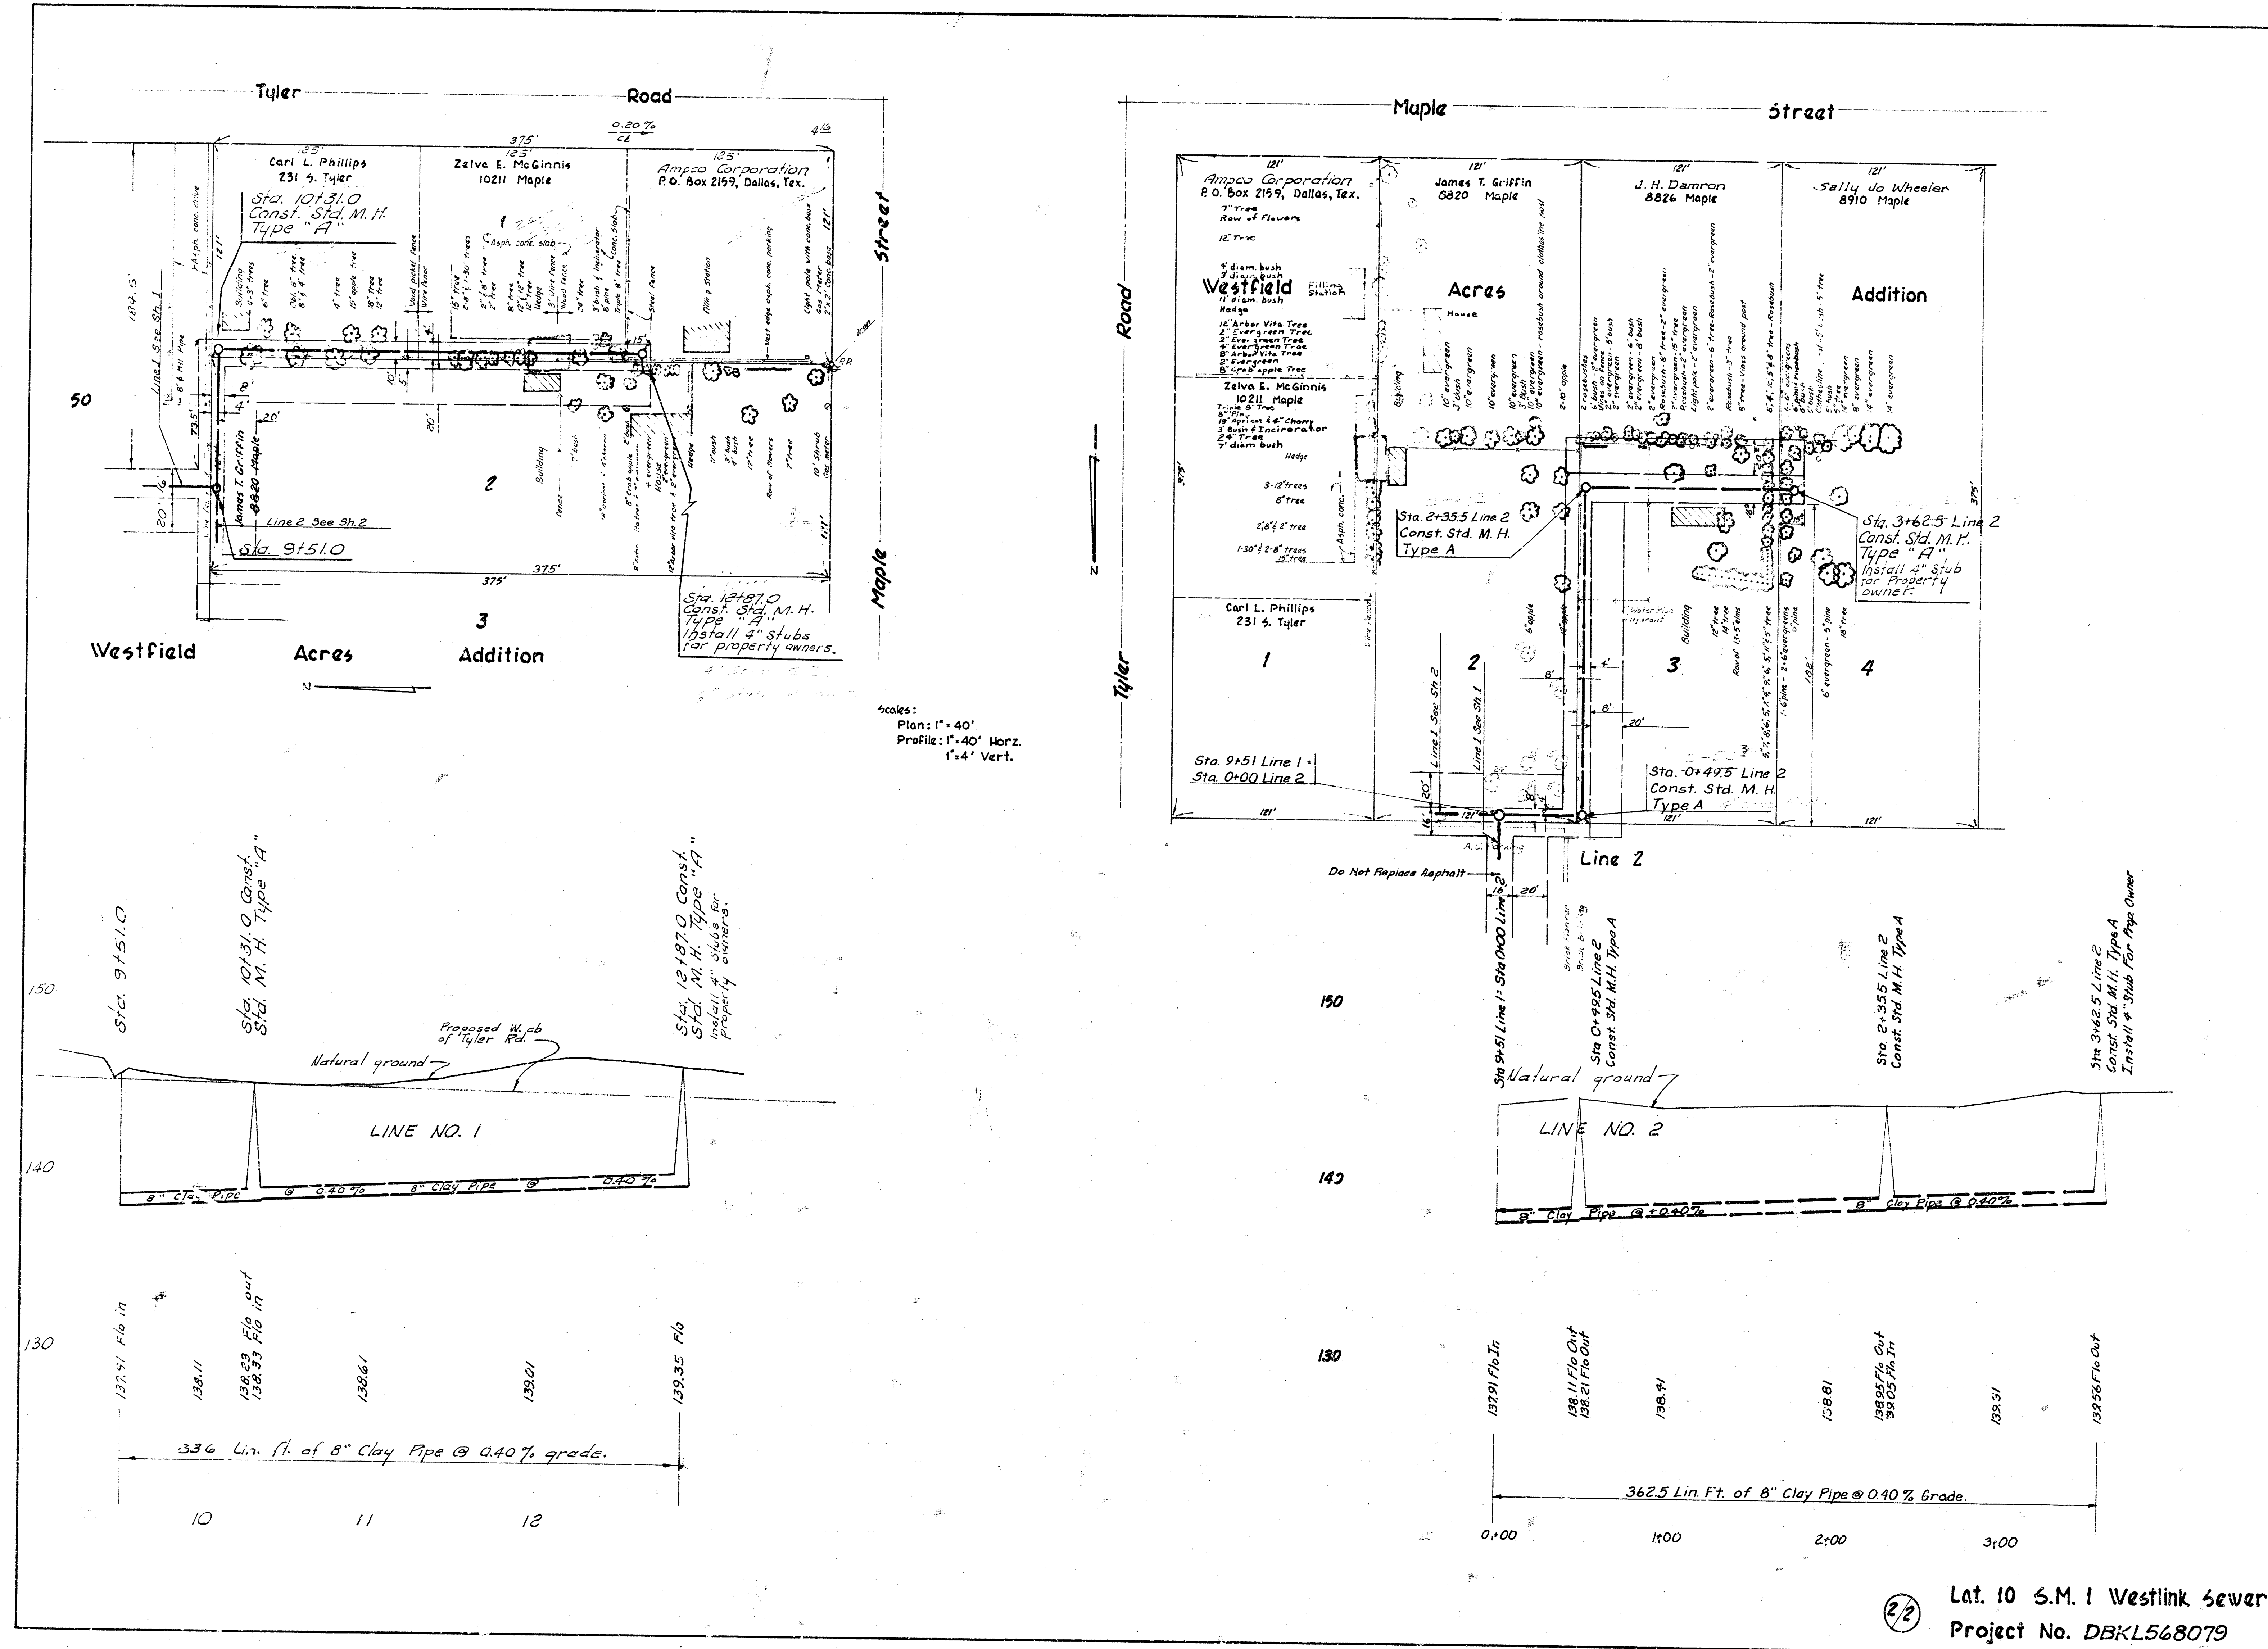

Lat. 10 S.M. 1 Westlink Sewer
Project No. DBKL568079