



27 June 74  
S.AUSTIN  
D.C.D.  
J.B.W.

115

27 June 74  
S.AUSTIN  
D.C.D.  
J.B.W.

115



165  
160  
155  
150  
145  
140

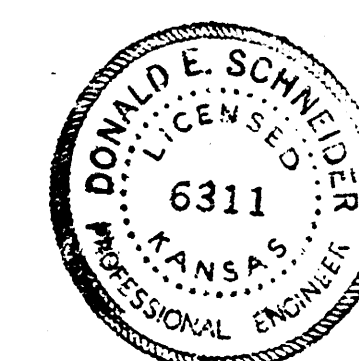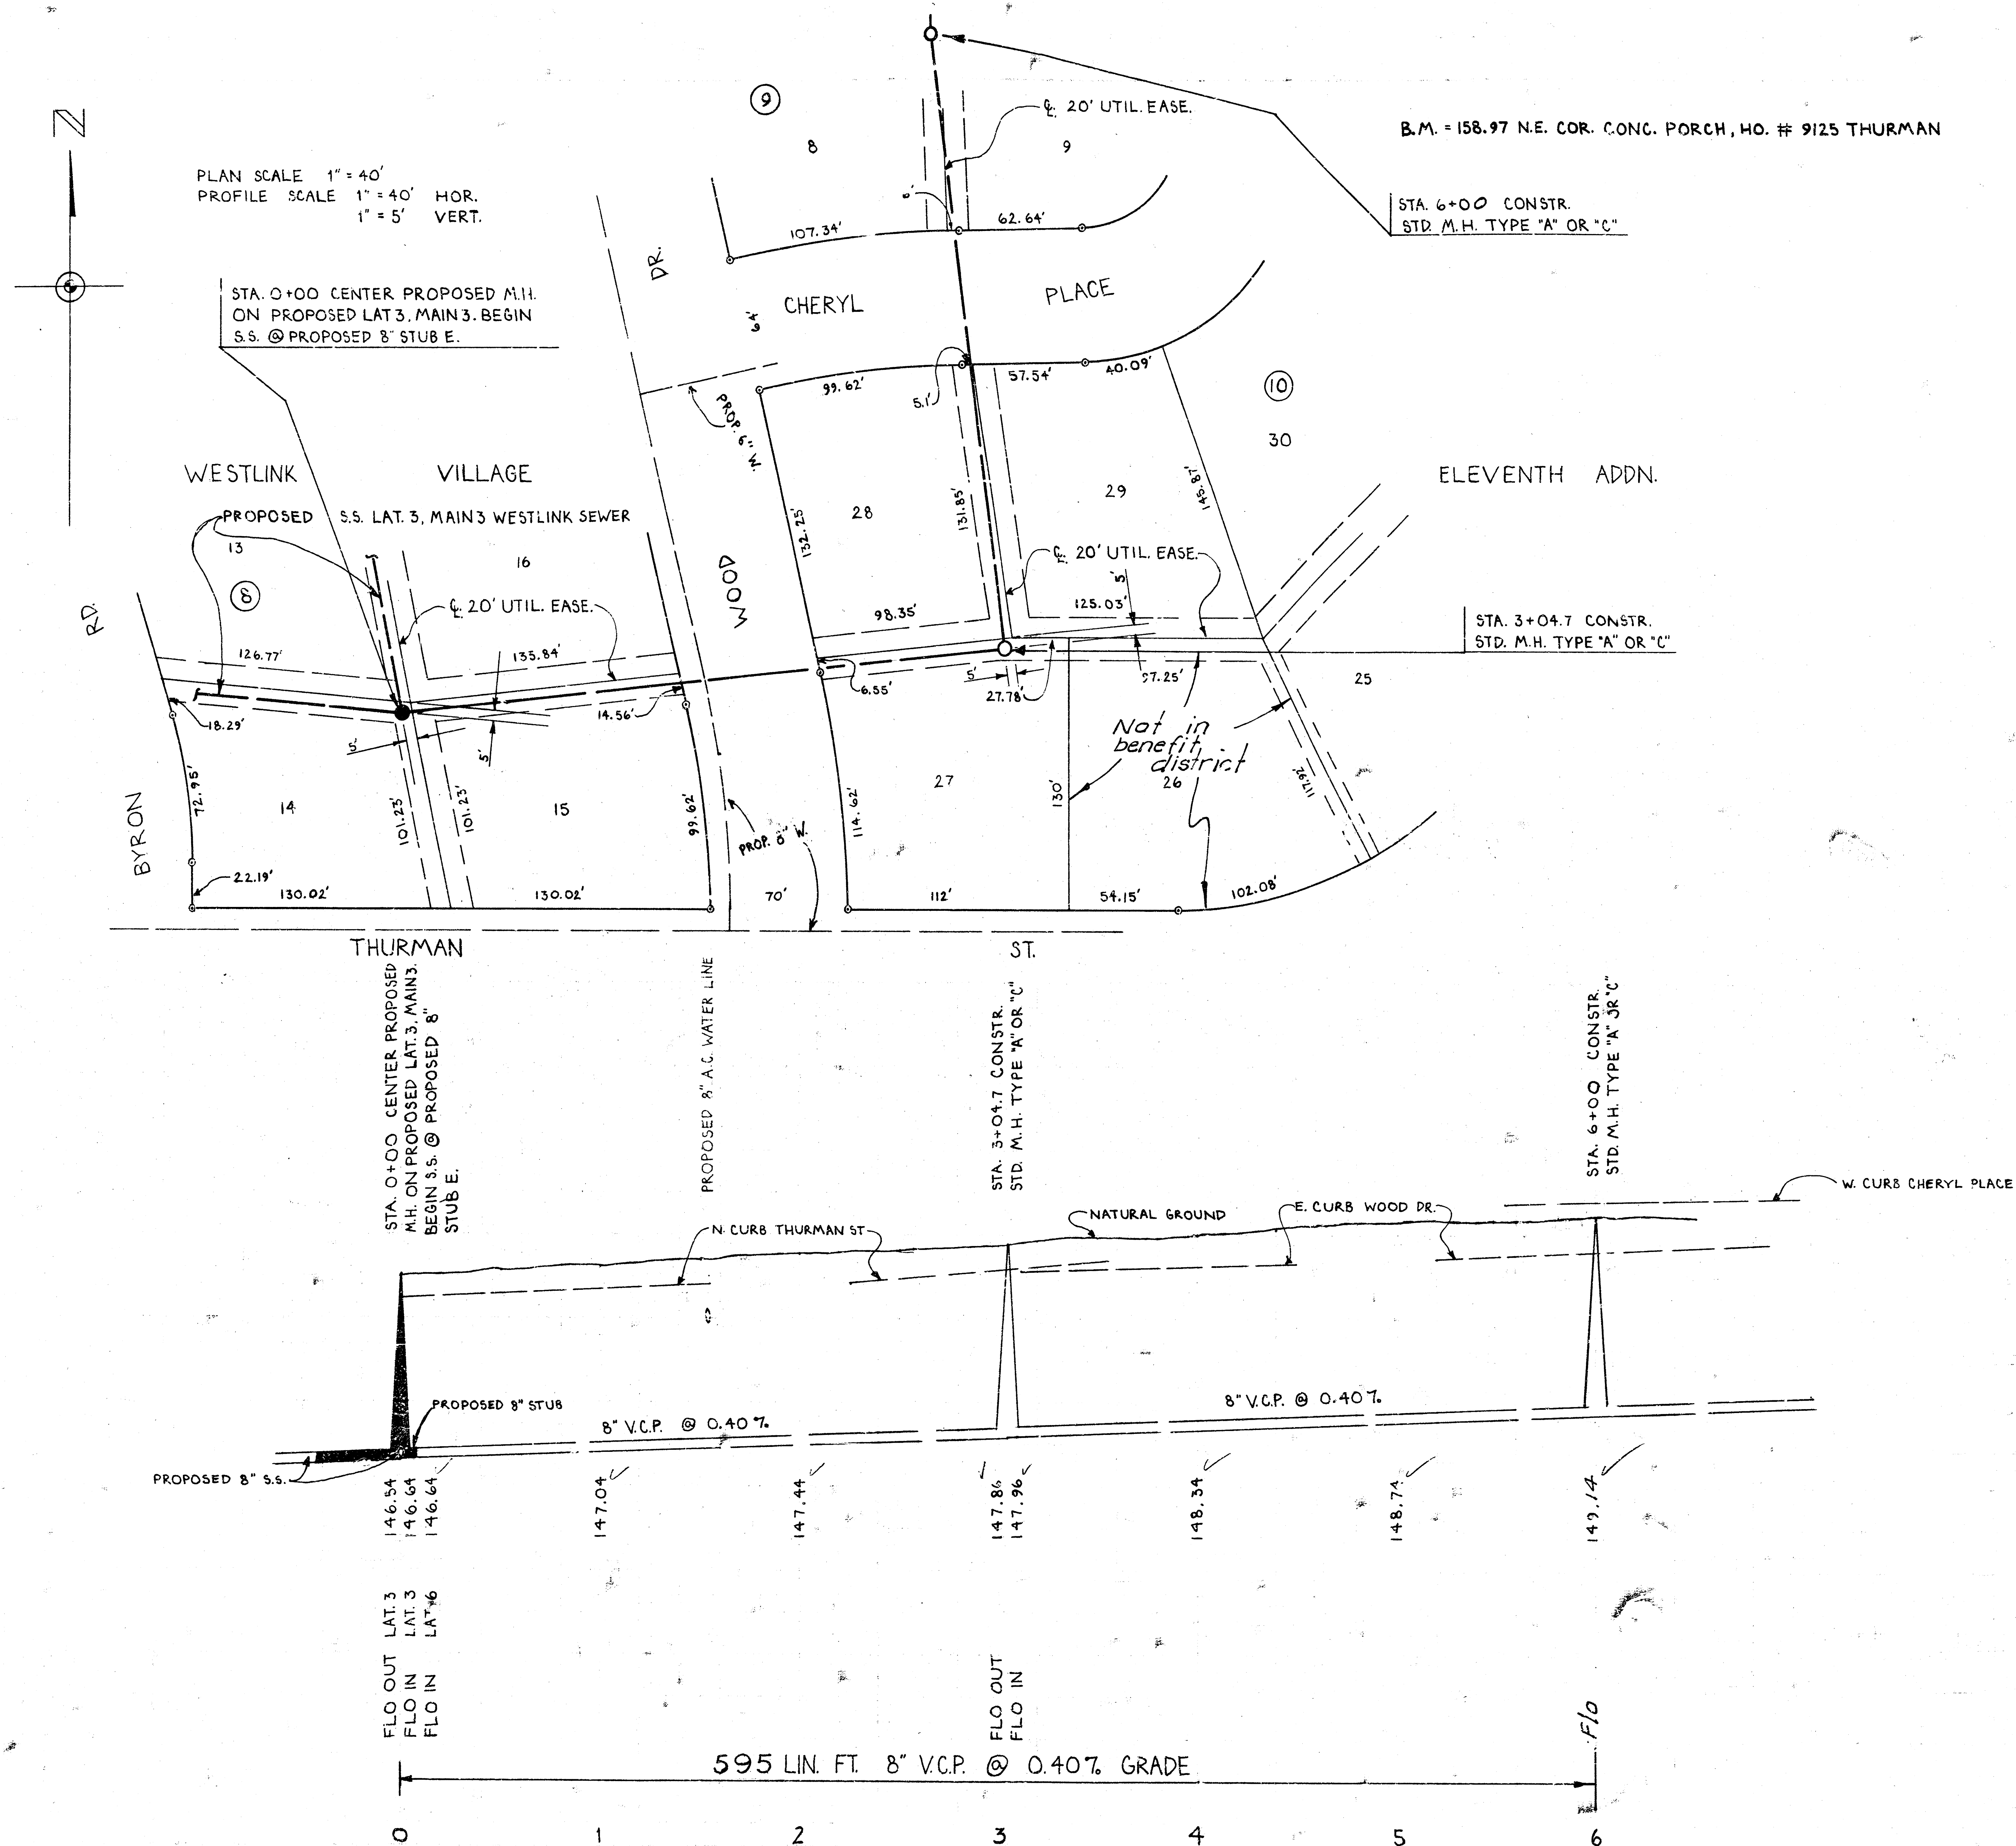

**LAT. 6, MAIN 3, WESTLINK SEWER**  
CITY OF WICHITA, KANSAS  
R.W. LINN CITY ENGINEER  
DATE: PROJ. NO. DBKL574030

B.M. = 158.97 N.E. COR. CONC. PORCH, HO. # 9125 THURMAN

PLAN SCALE 1" = 40'  
 PROFILE SCALE 1" = 40' HOR.  
 1" = 5' VERT.

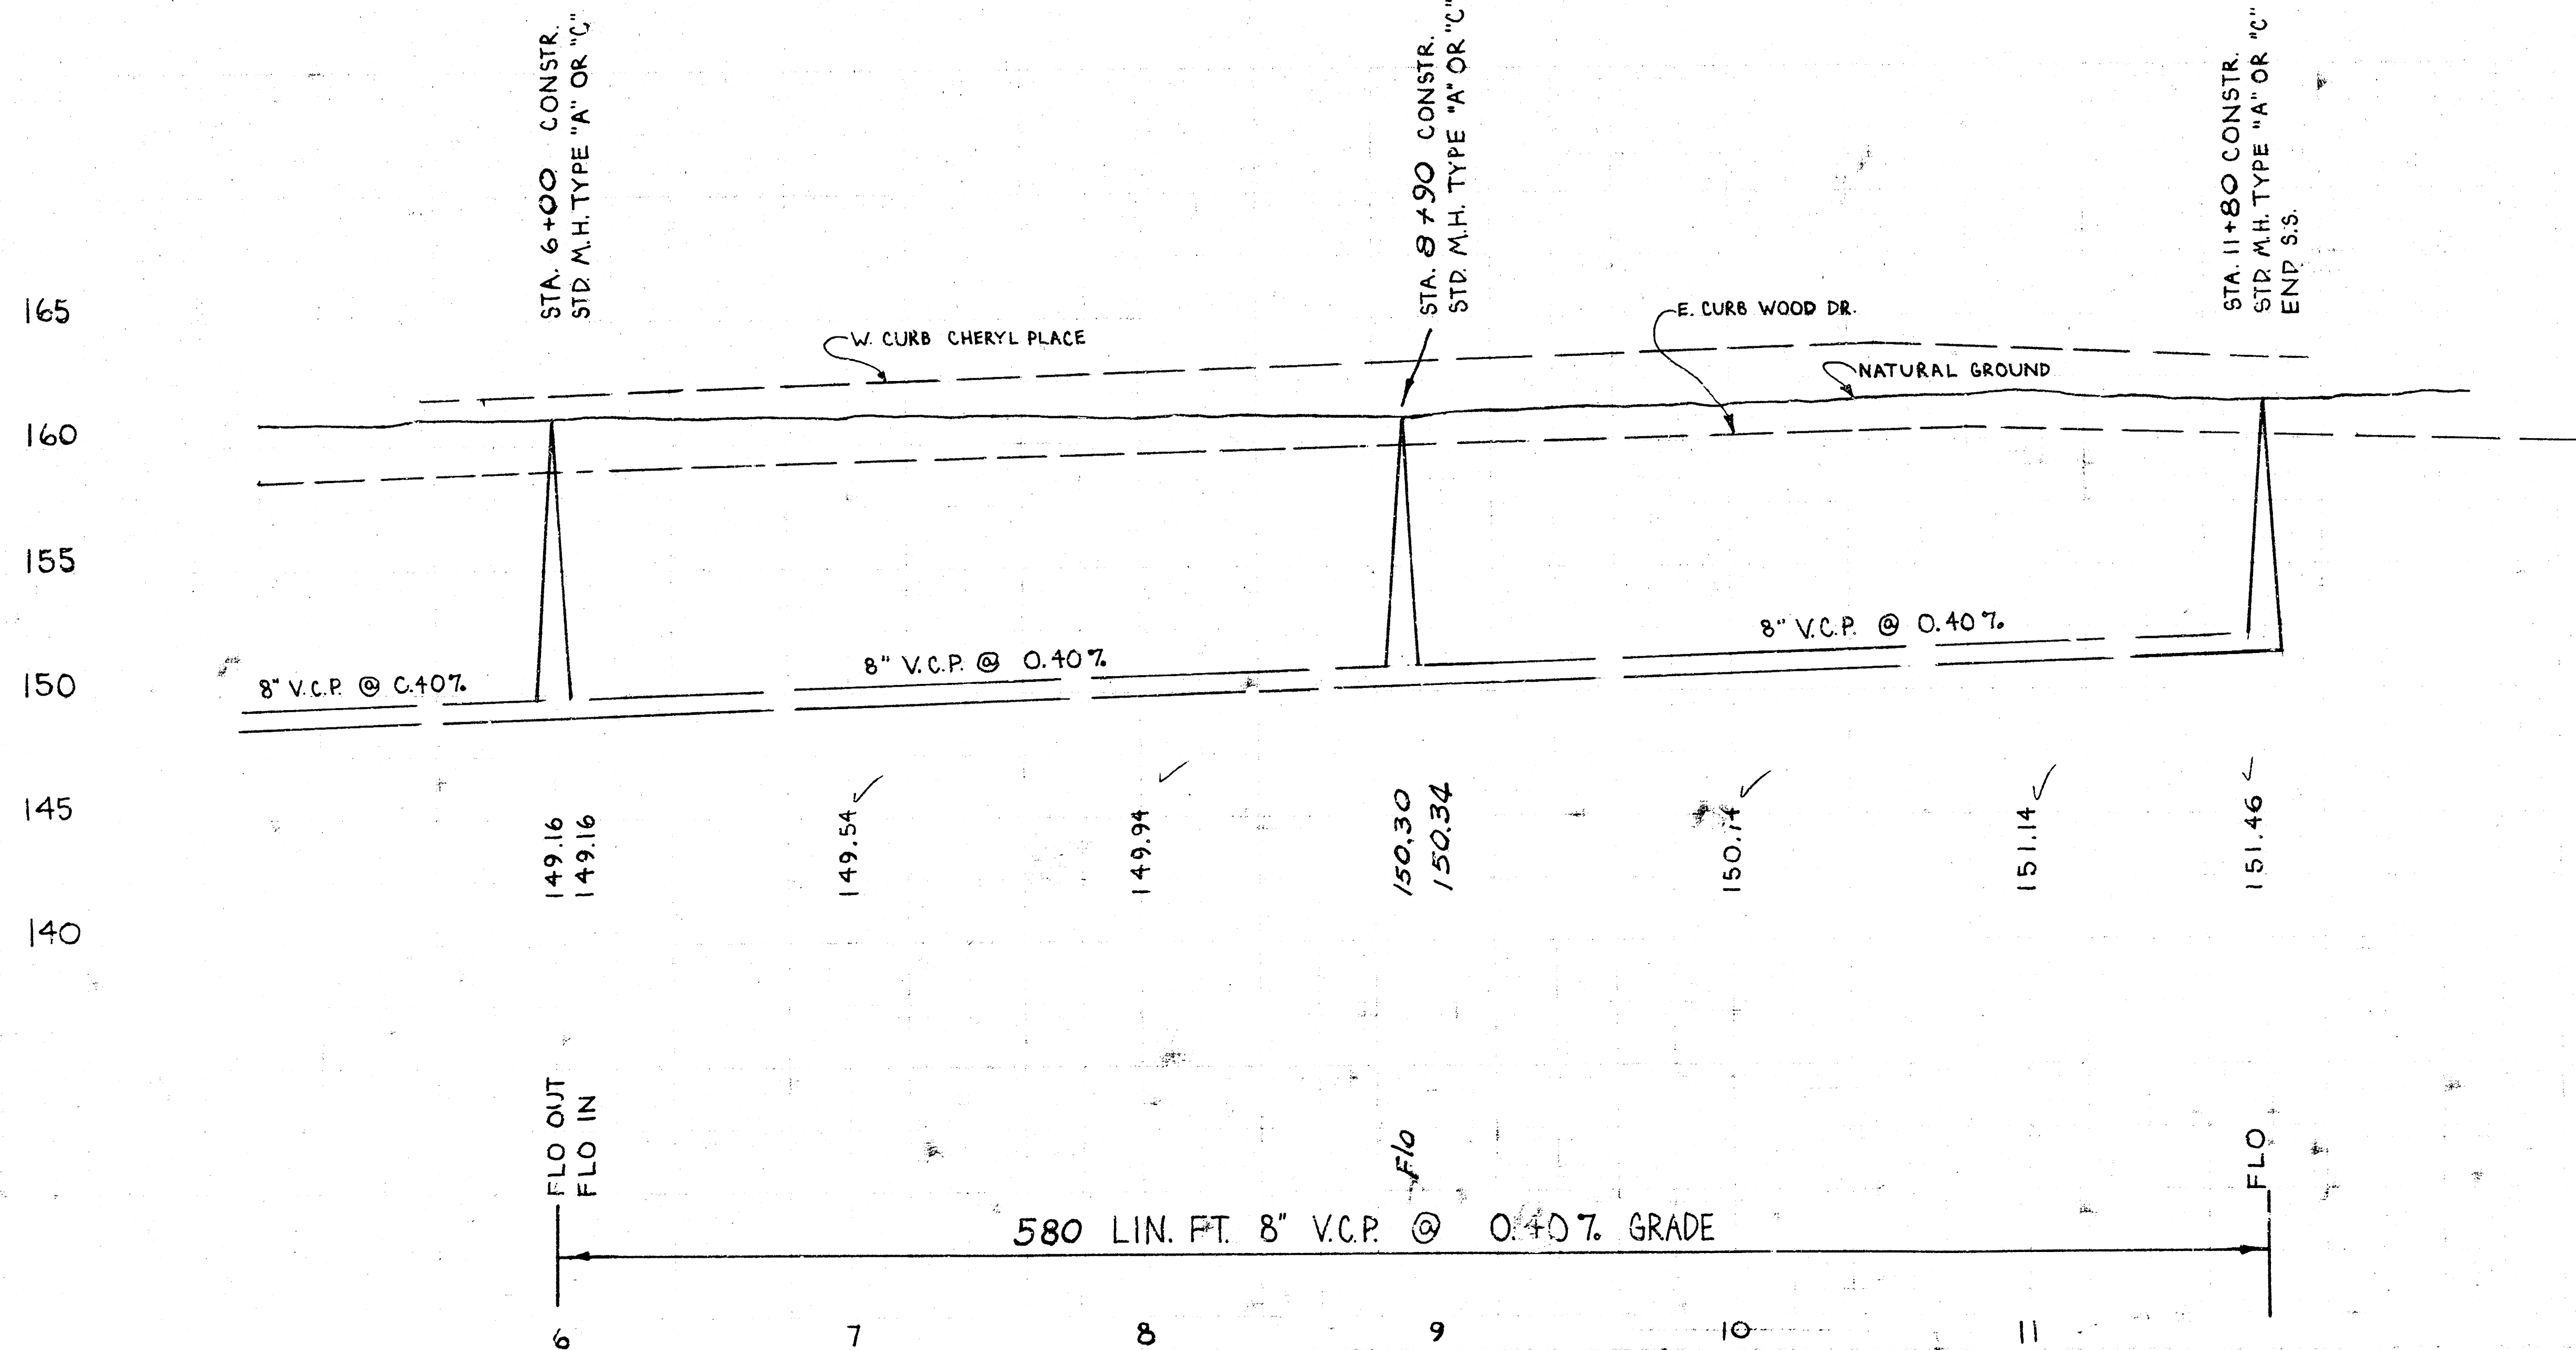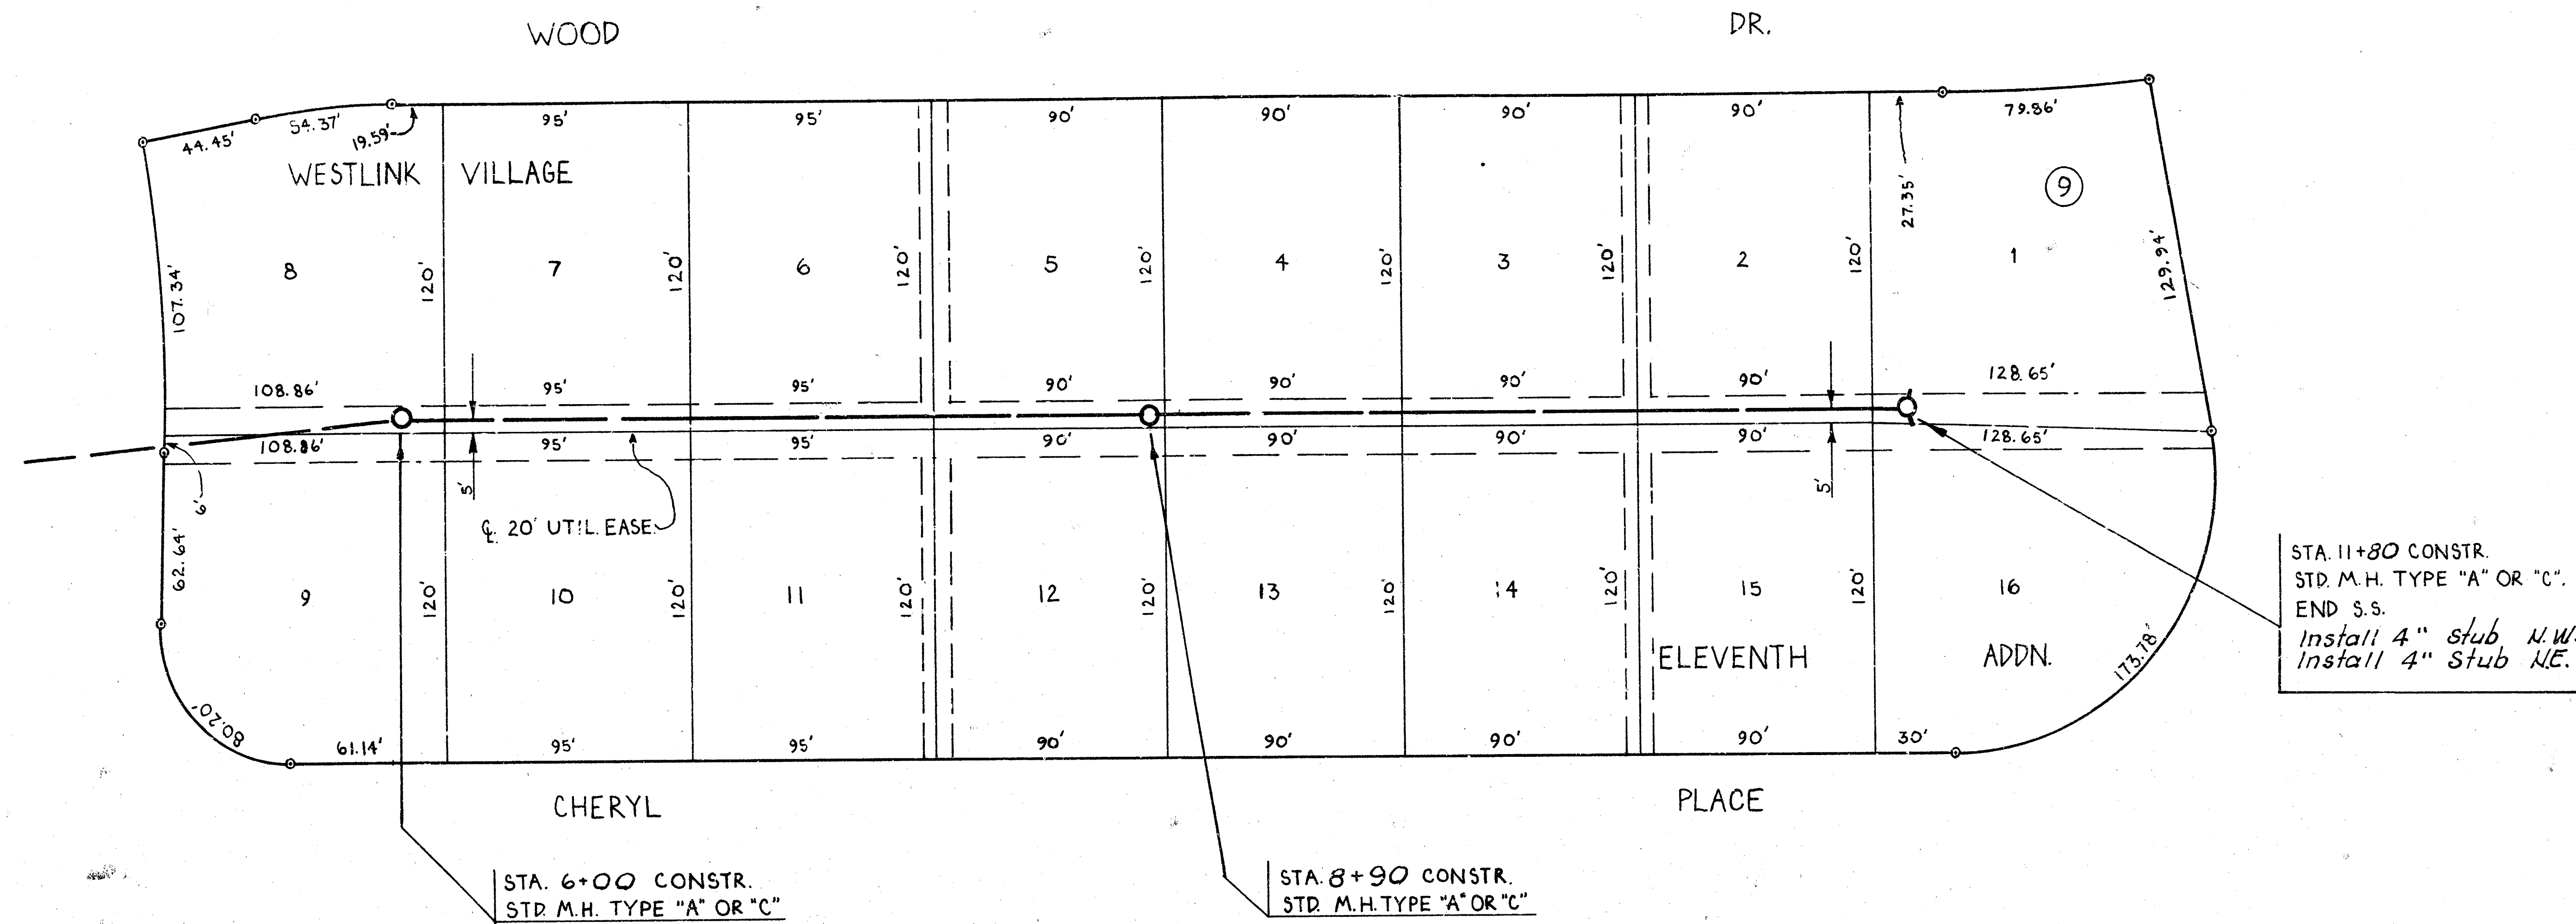

**LAT. 6, MAIN 3, WESTLINK SEWER**  
 CITY OF WICHITA, KANSAS  
 R.W. LINN CITY ENGINEER  
 DATE: PROJ. NO. DBKL574030