


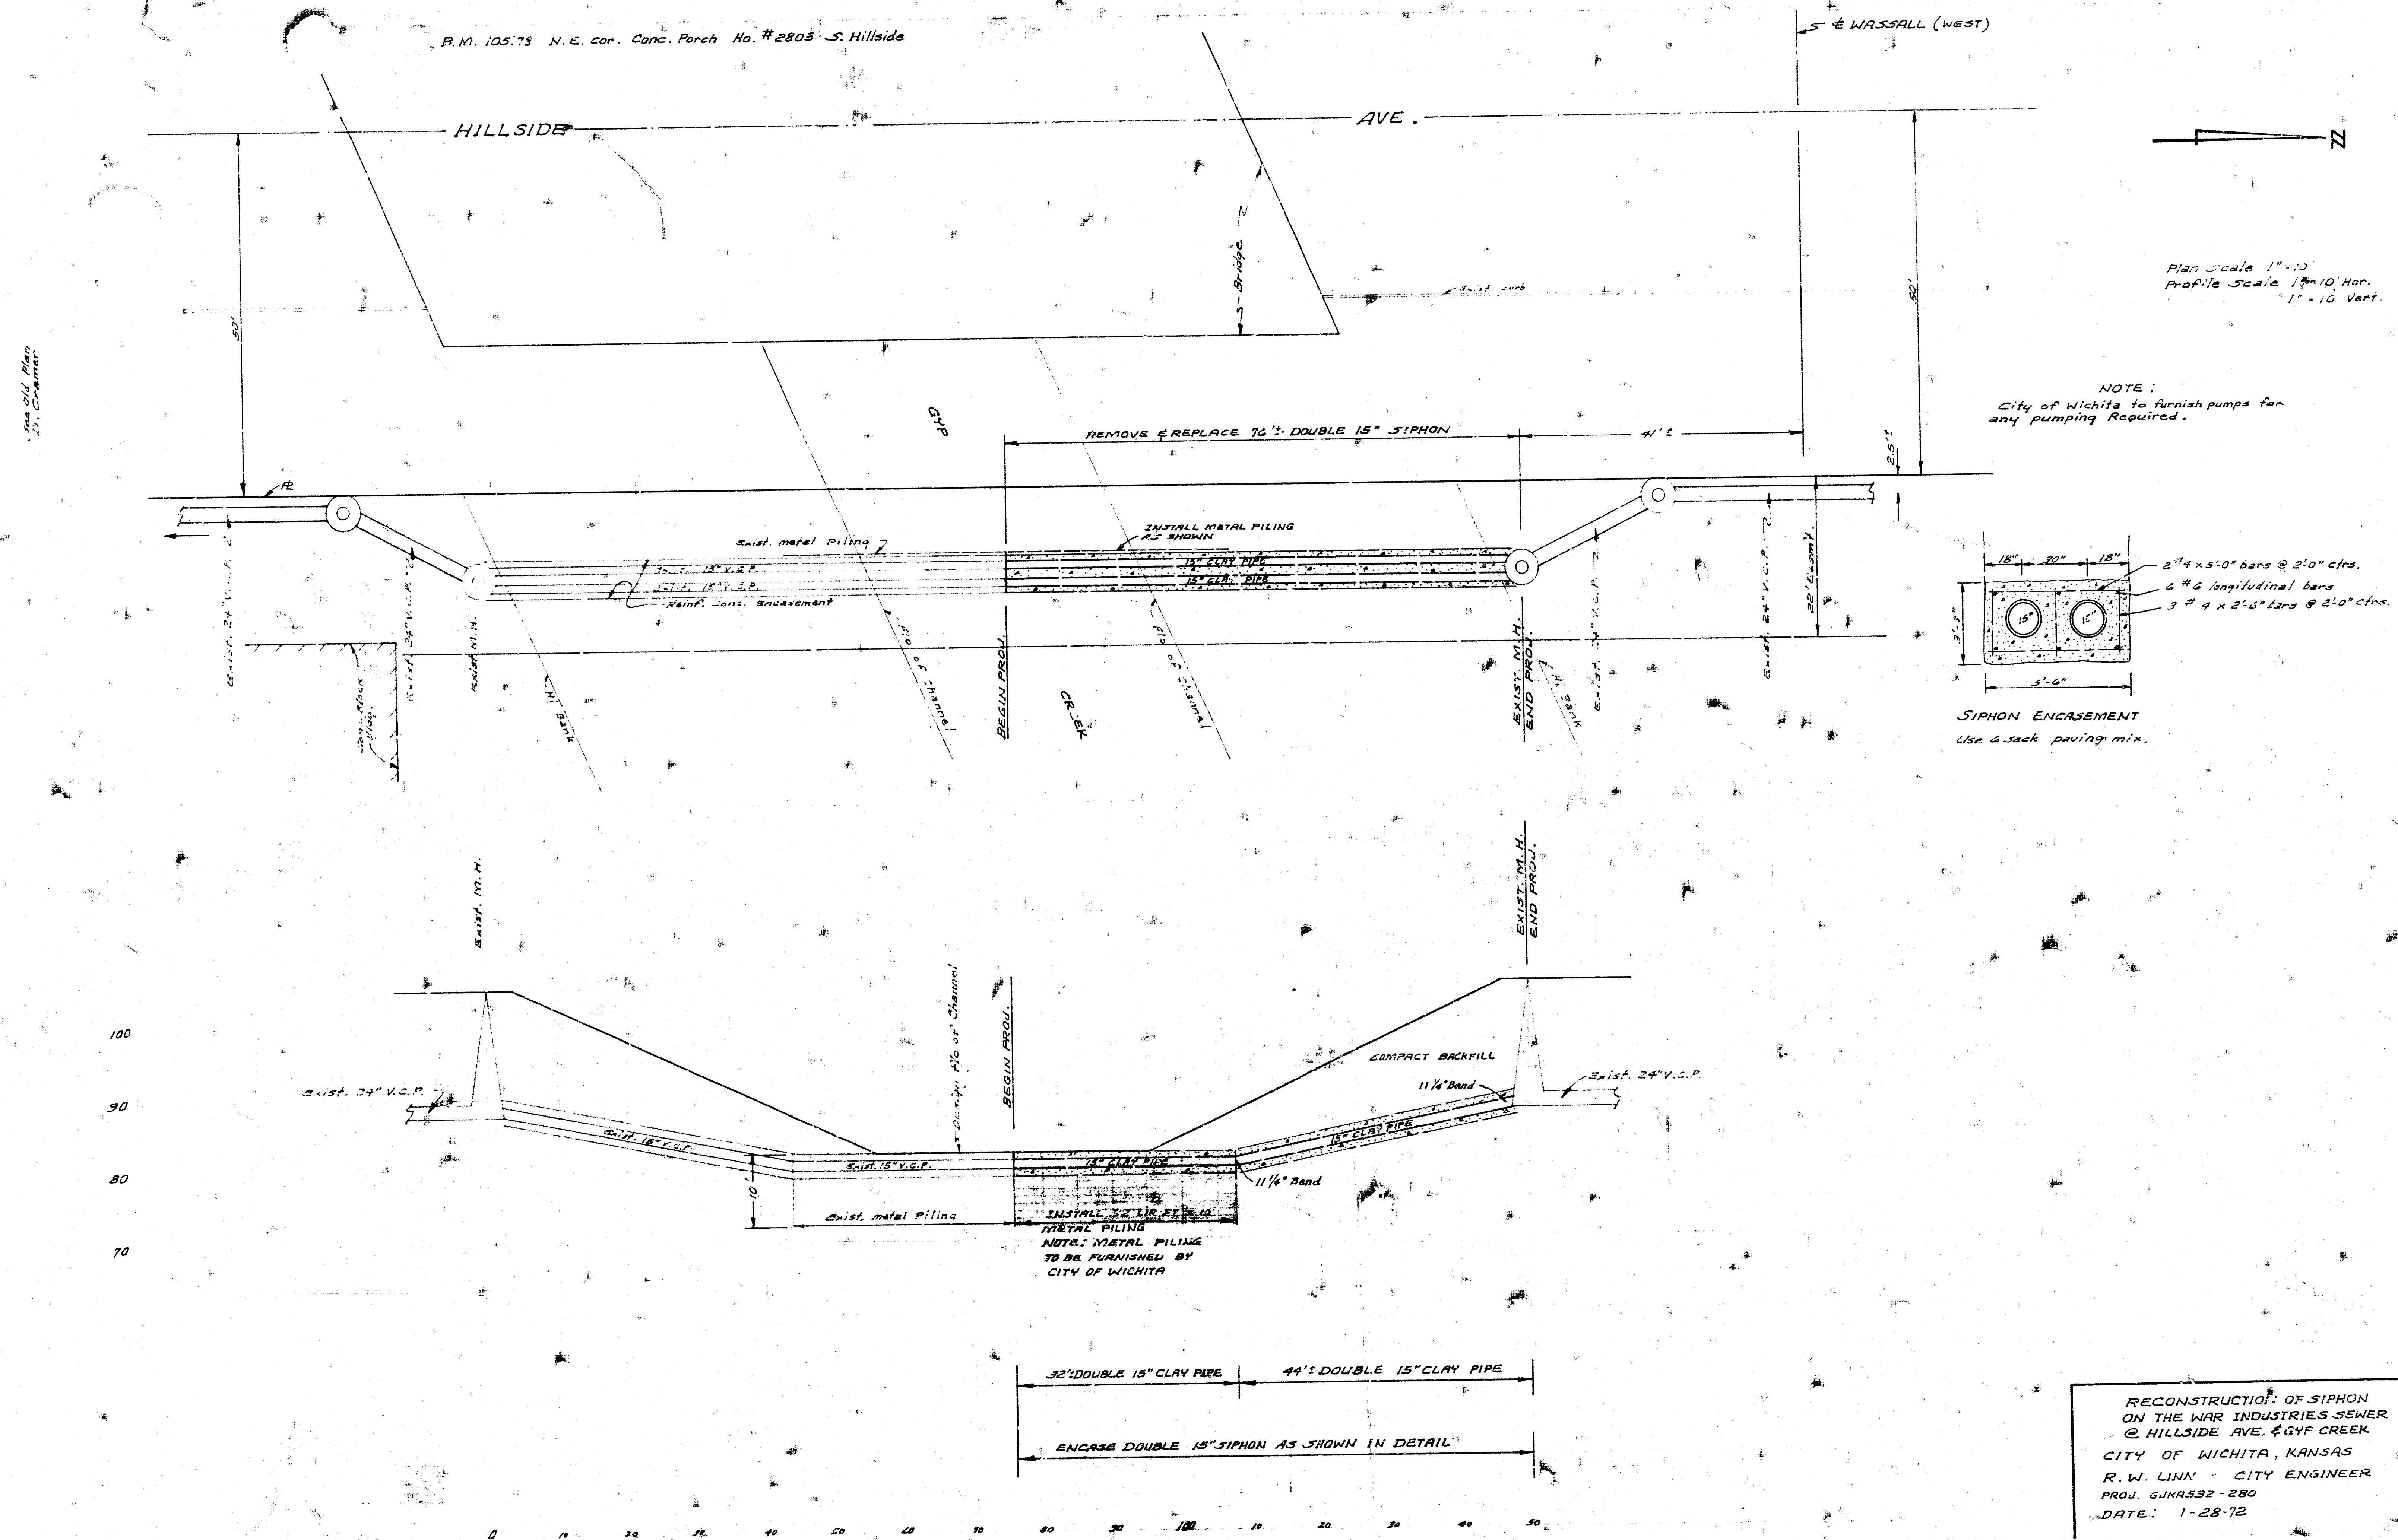

RECONSTRUCTION OF SIPHON
ON THE WAR INDUSTRIES SEWER
@ HILLSIDE AVE. & GYF CREEK
CITY OF WICHITA, KANSAS
R. W. LINN - CITY ENGINEER
PROJ. GUKR532-280
DATE: 1-28-72