



Survey by Young Book No. 2201
Plan by Greiner
Checked by

B.M. 157.89 5' RIM M.H. 348.3' W OF M.L. DOREEN ON W.I.S.

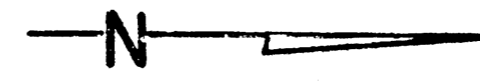

PLAN SCALE 1" = 40'
PROFILE SCALE 1" = 50' HORIZ.
1" = 50' VERT.

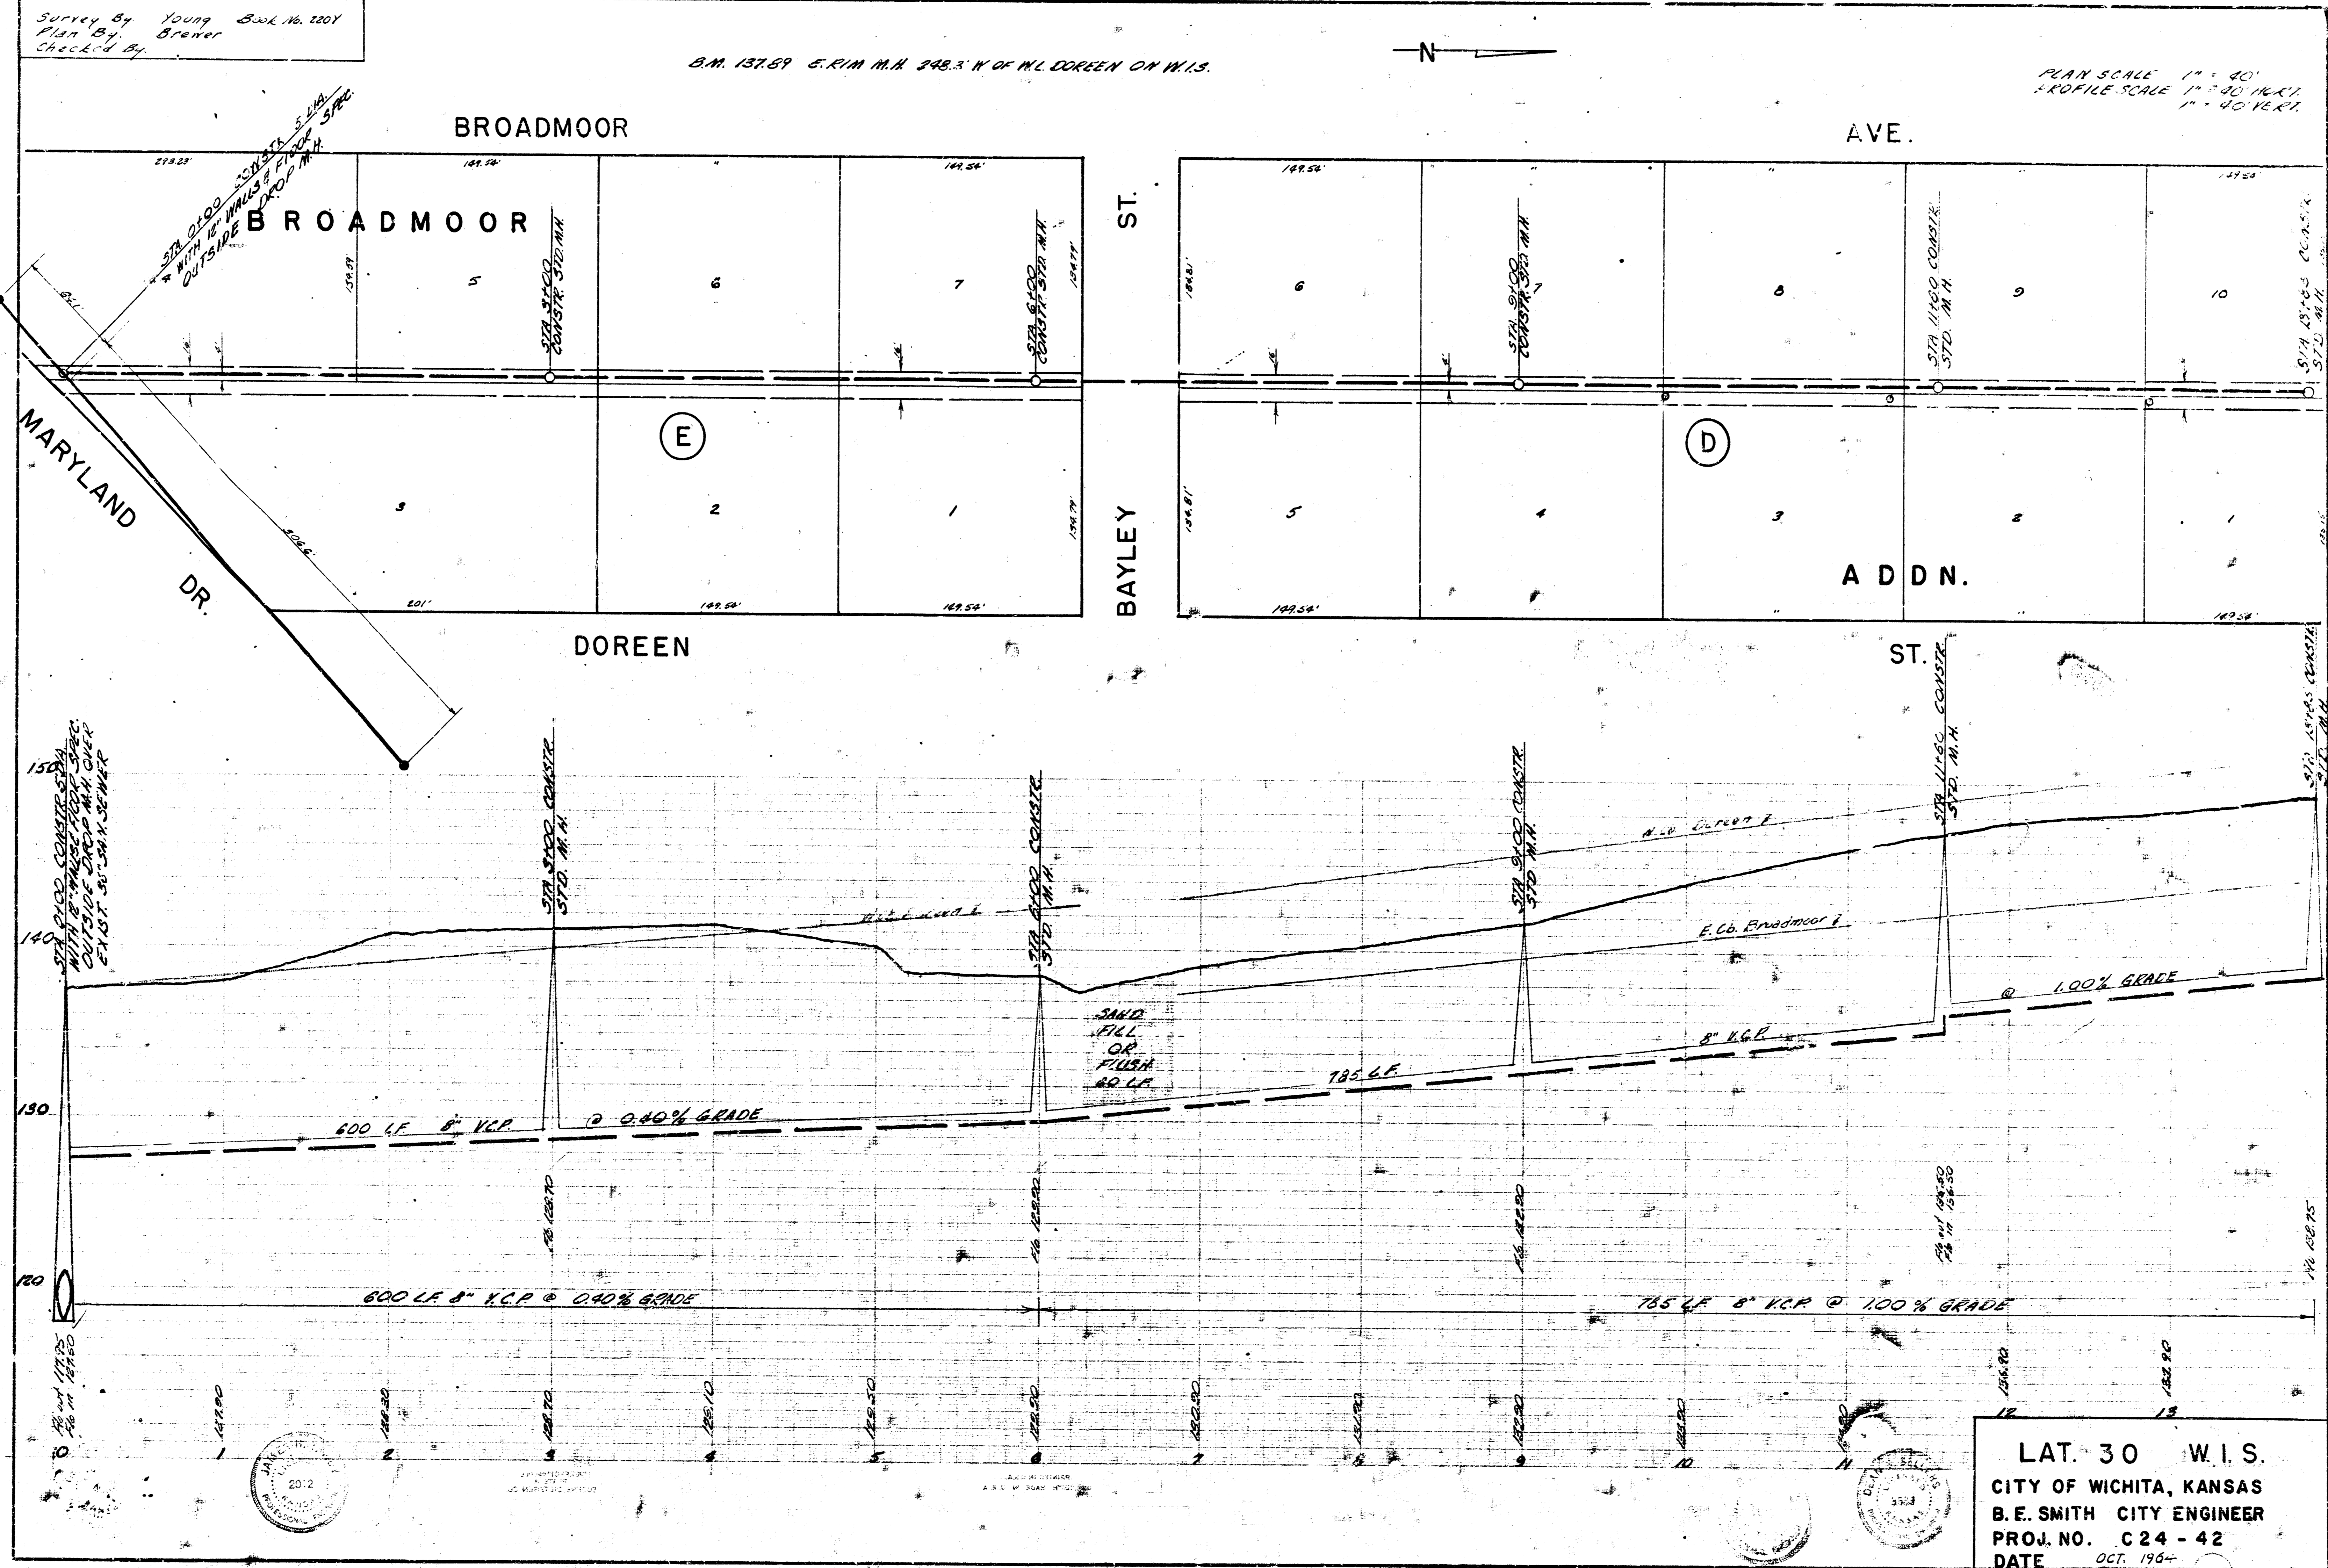

LAT. 30 W.I.S.
CITY OF WICHITA, KANSAS
B. E. SMITH CITY ENGINEER
PROJ. NO. C 24 - 42
DATE OCT. 1964