


N

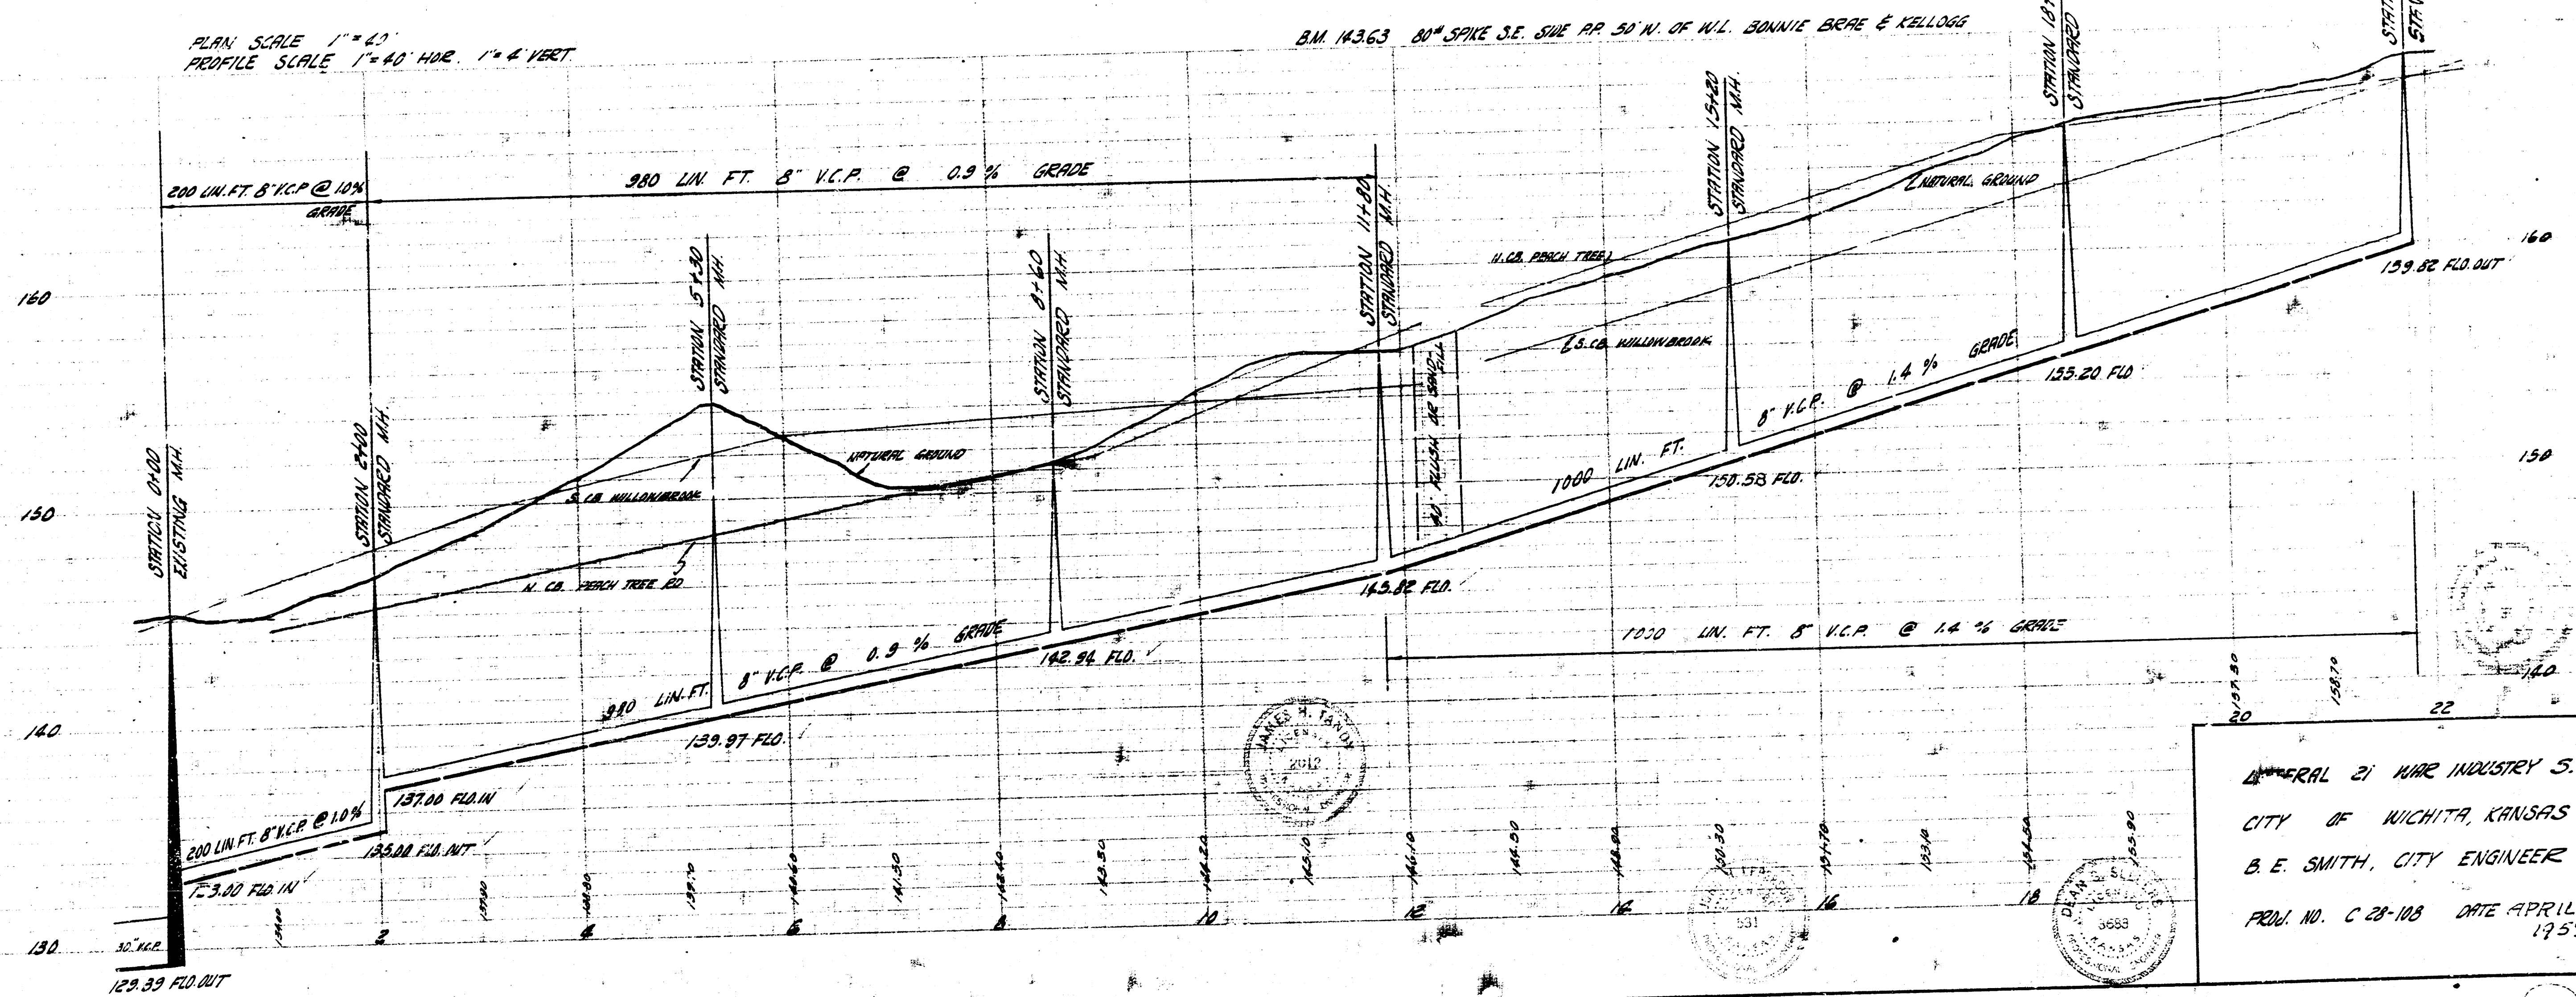

GENERAL 21 WARE INDUSTRY S.
CITY OF WICHITA, KANSAS
B. E. SMITH, CITY ENGINEER
PROJ. NO. C 28-108 DATE APRIL
1959