
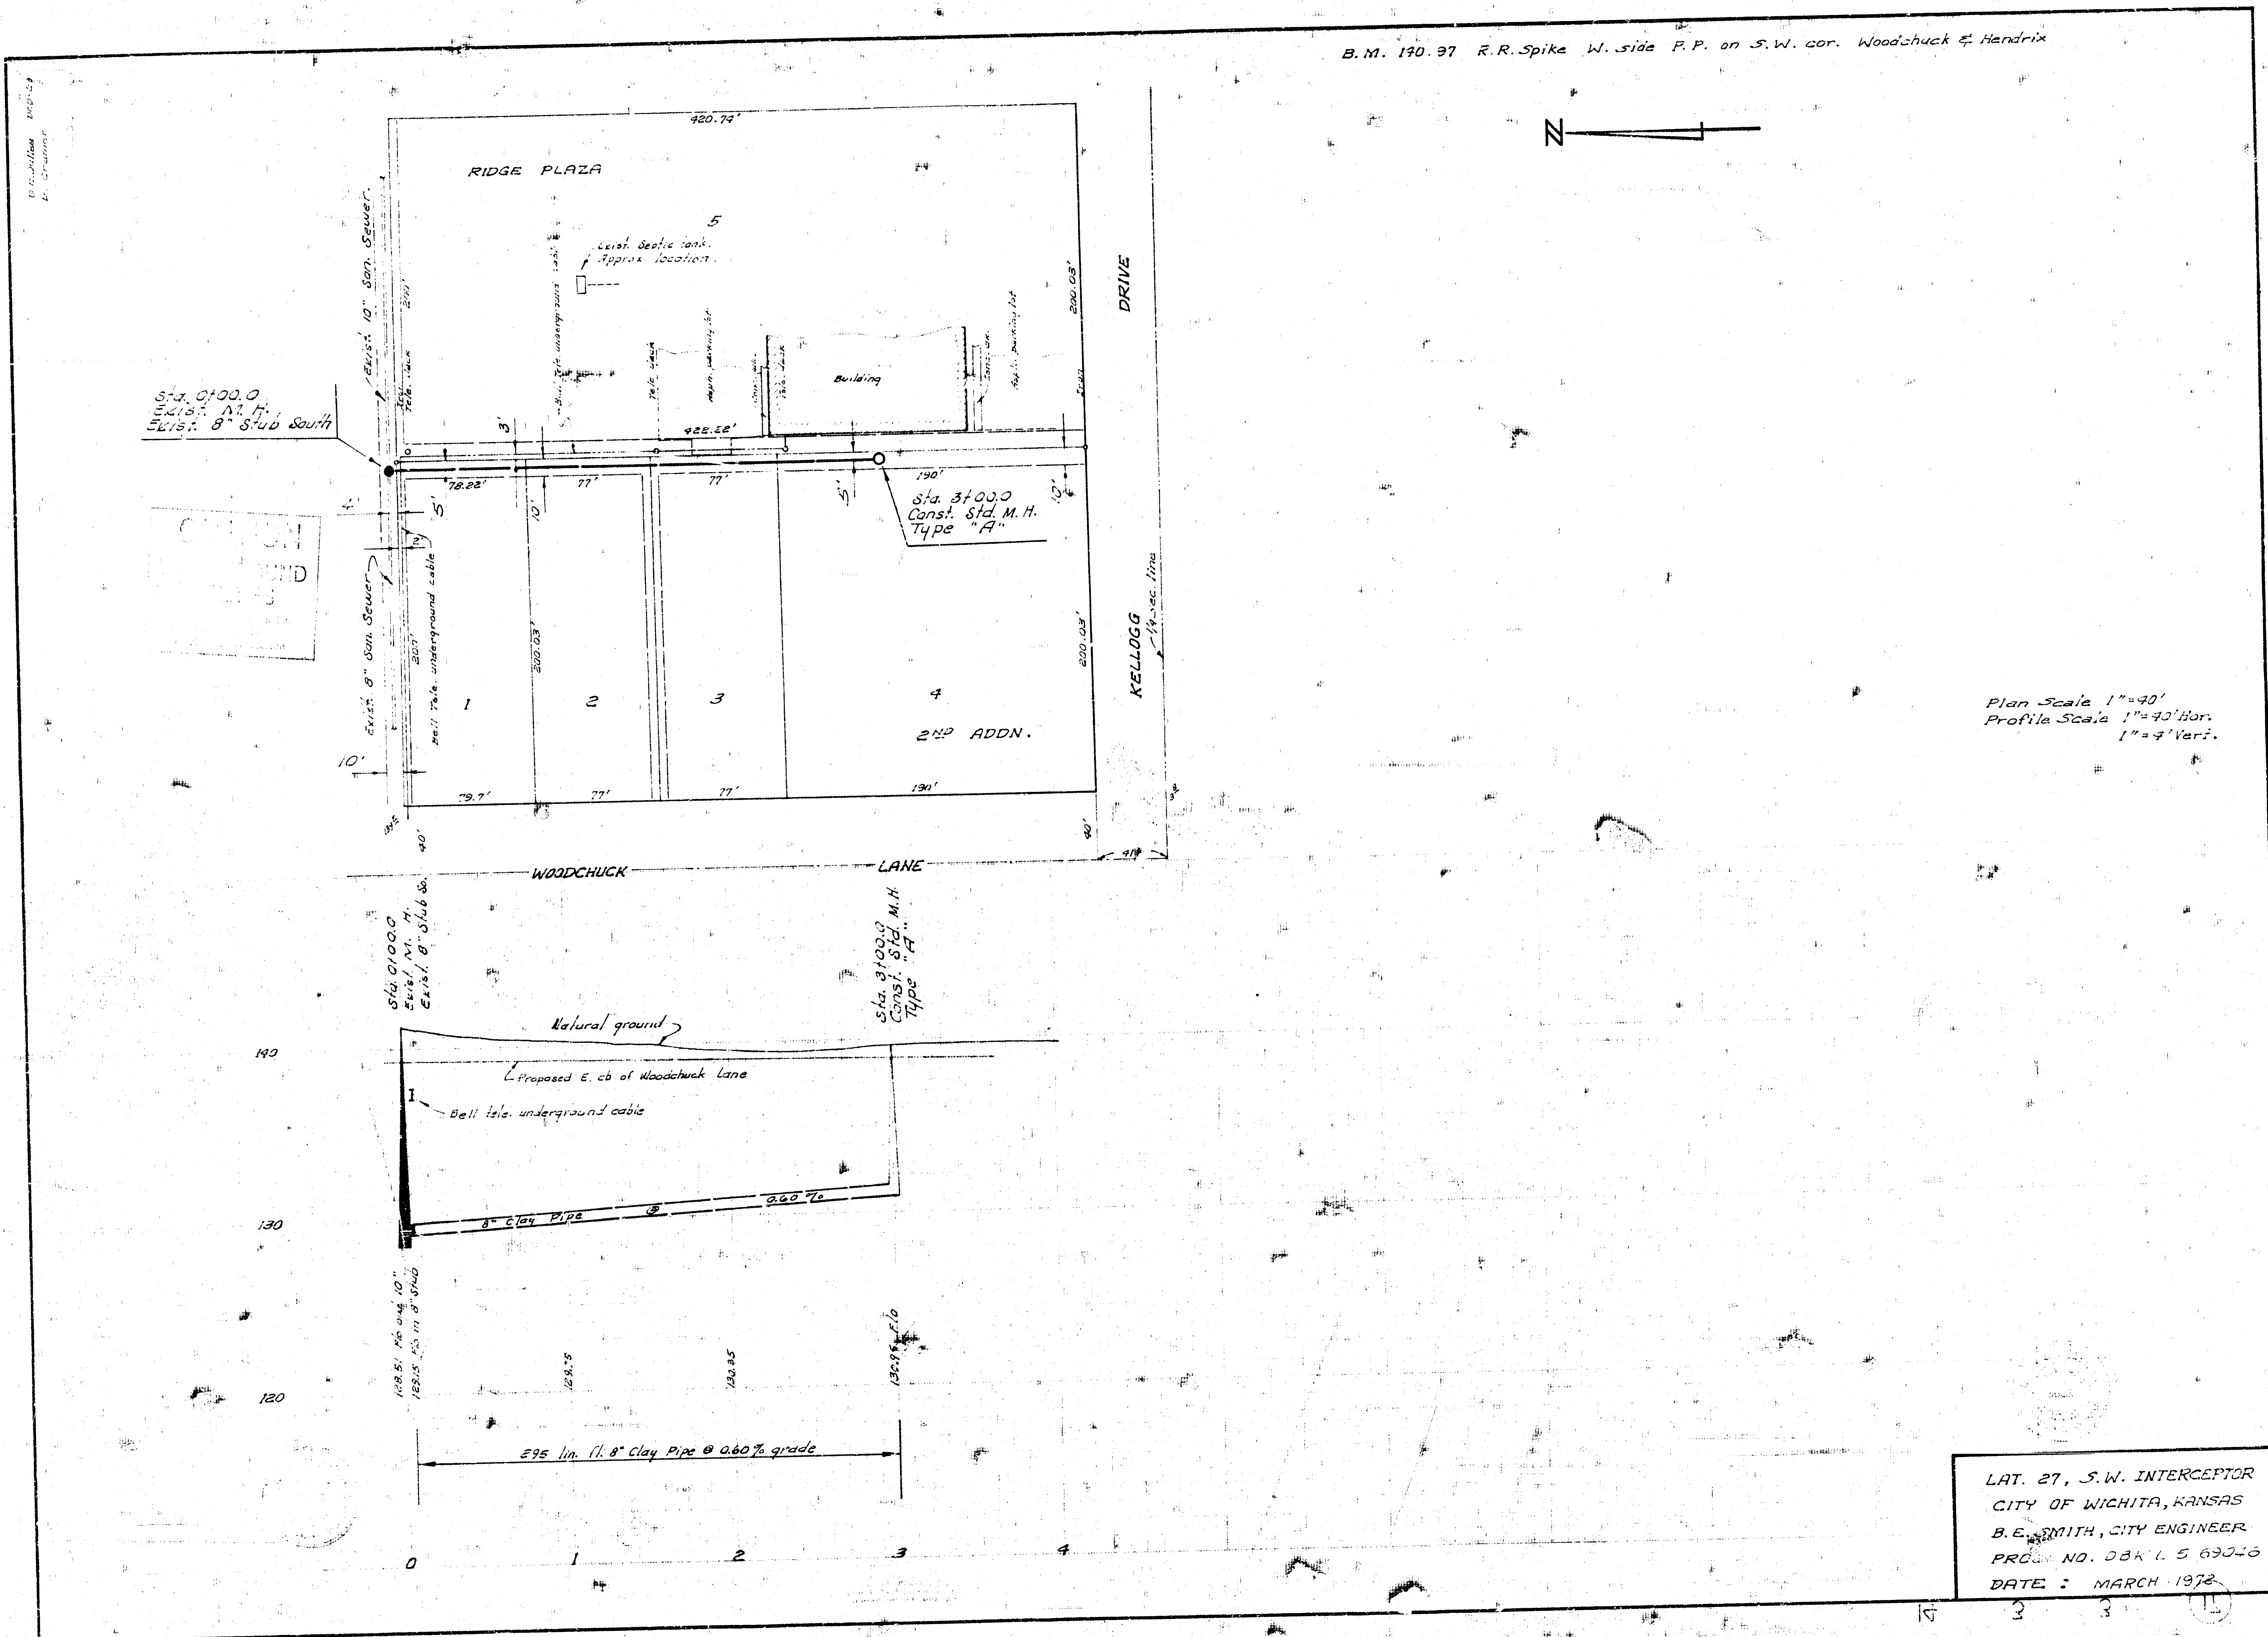


B.M. 190.97 R.R. Spike W. side P.P. on S.W. cor. Woodchuck & Hendrix

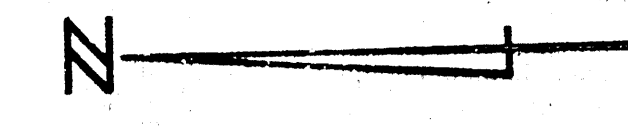

Plan Scale 1"=40'
Profile Scale 1"=40' Hor.
1"=4' Vert.

LAT. 27, S.W. INTERCEPTOR
CITY OF WICHITA, KANSAS
B.E. SMITH, CITY ENGINEER
PROJ. NO. DBK L 5 690-16
DATE: MARCH 1972