



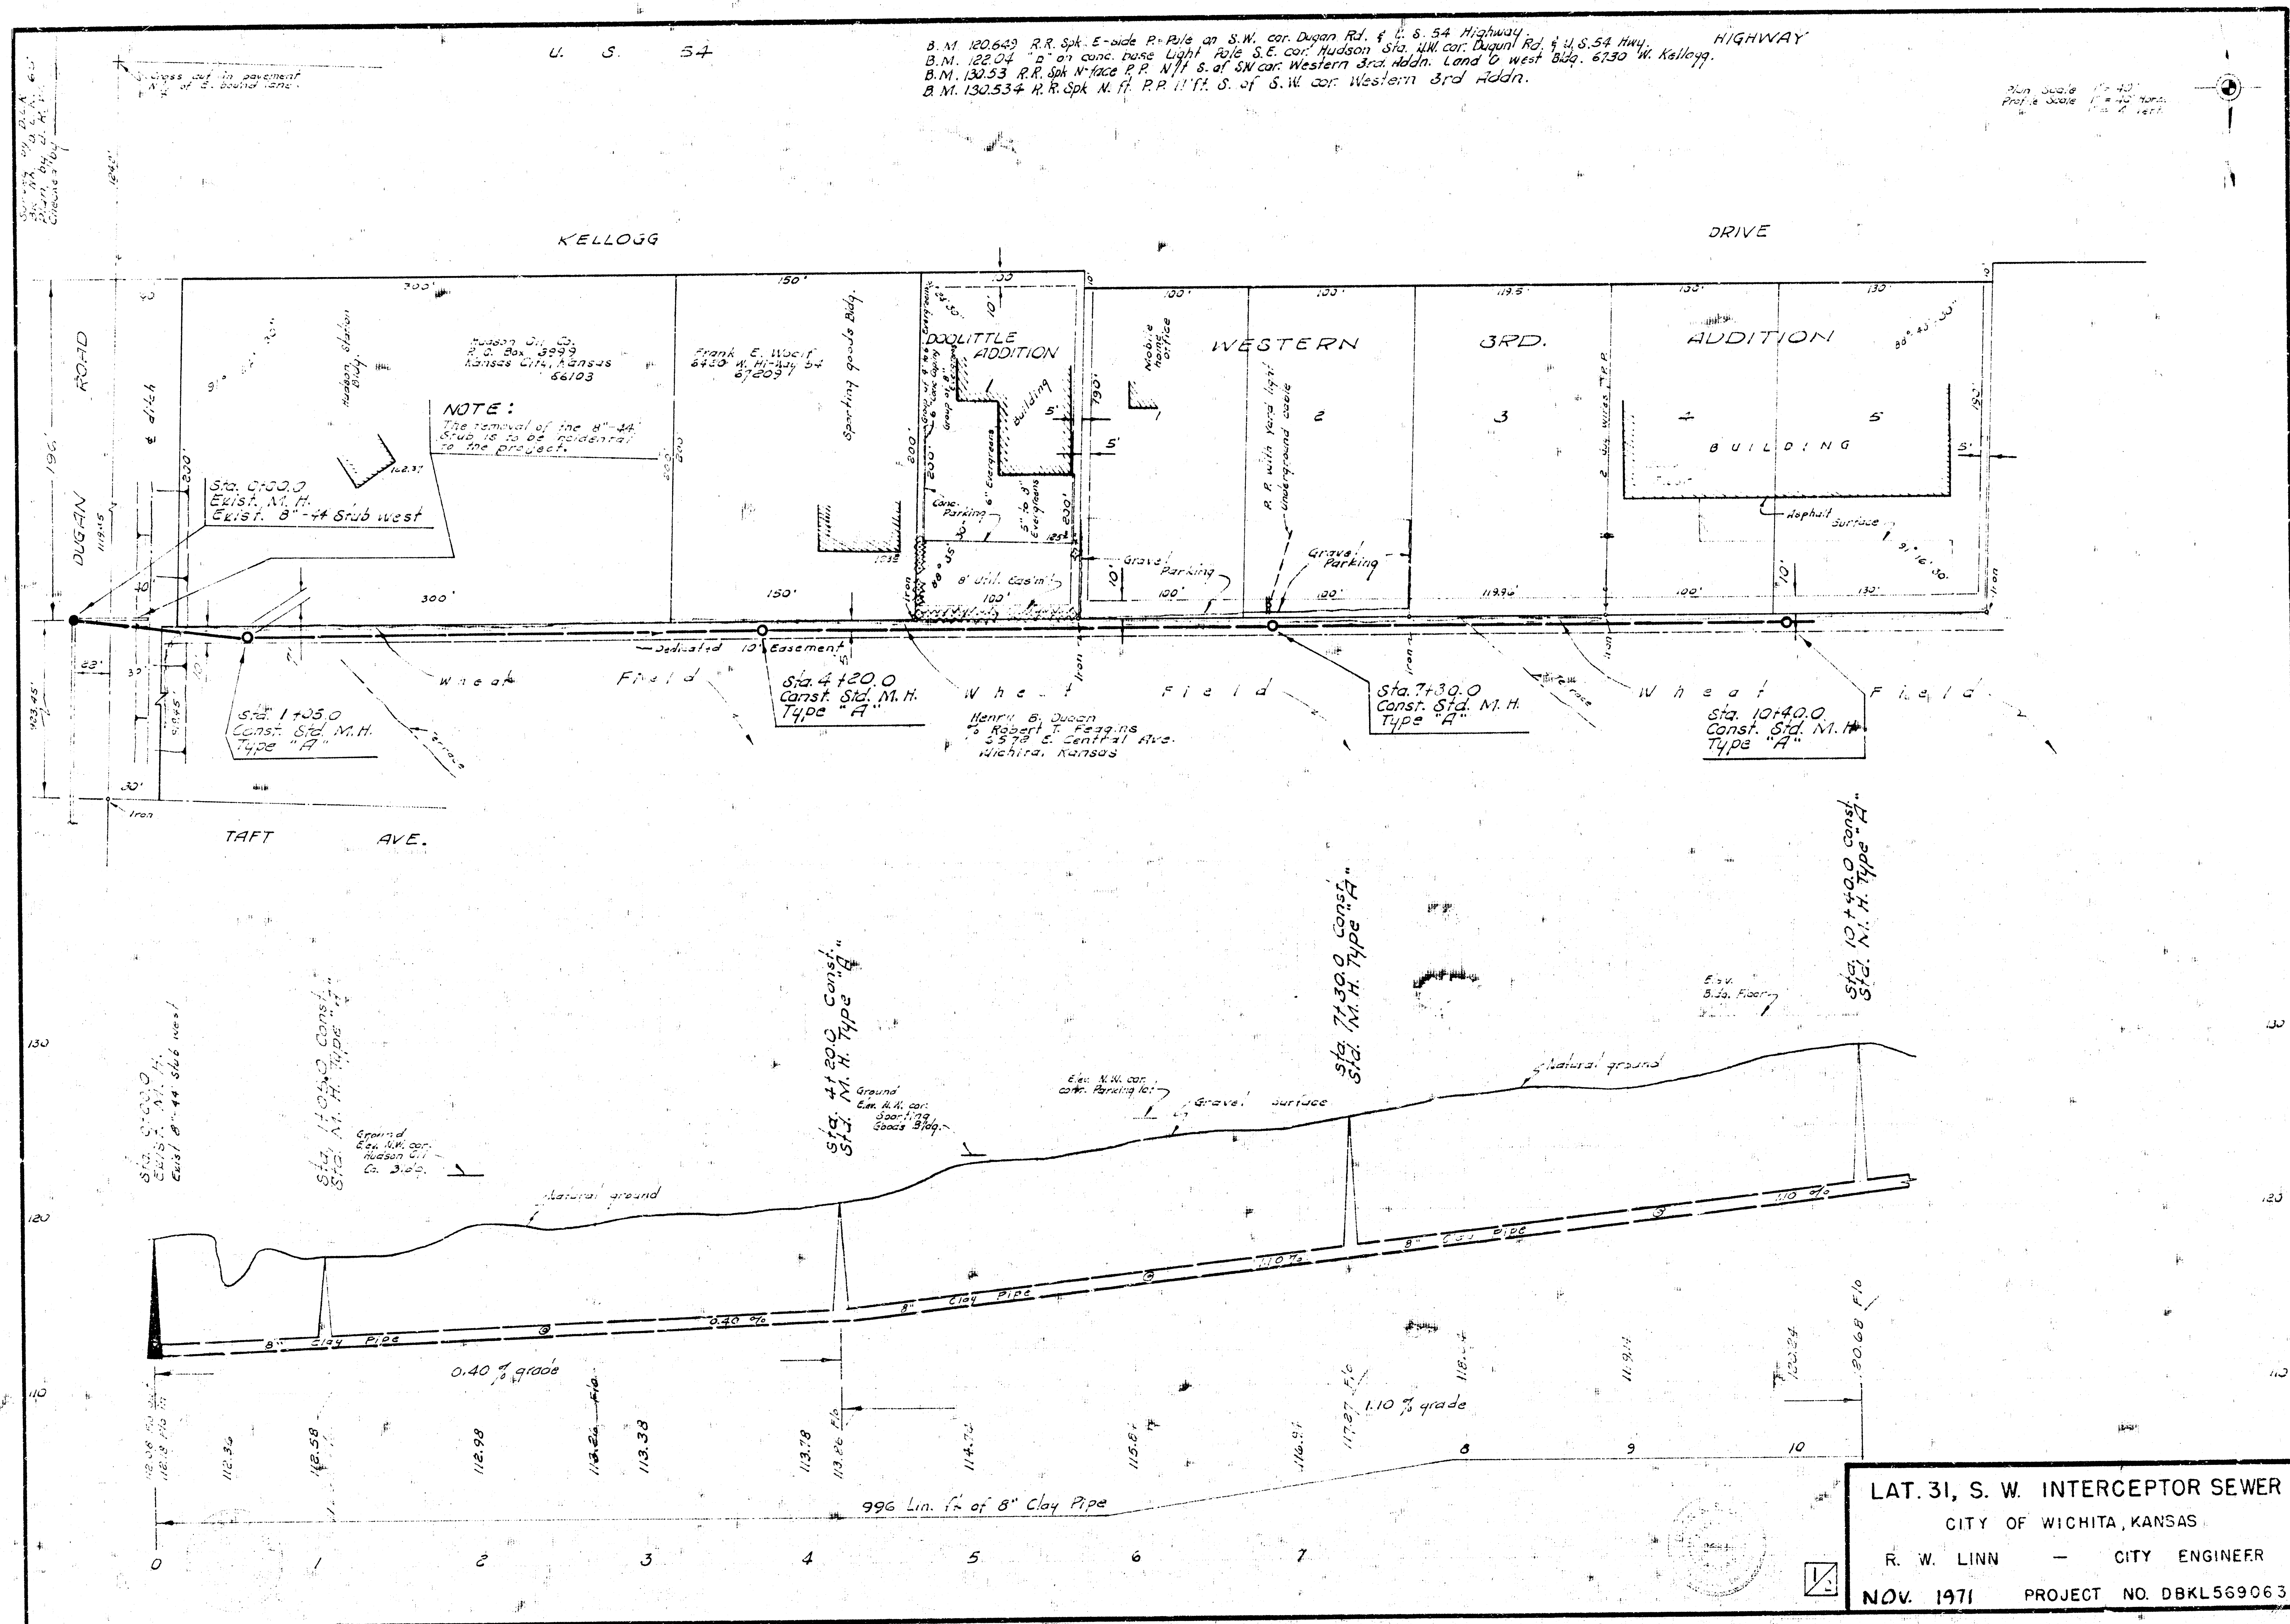

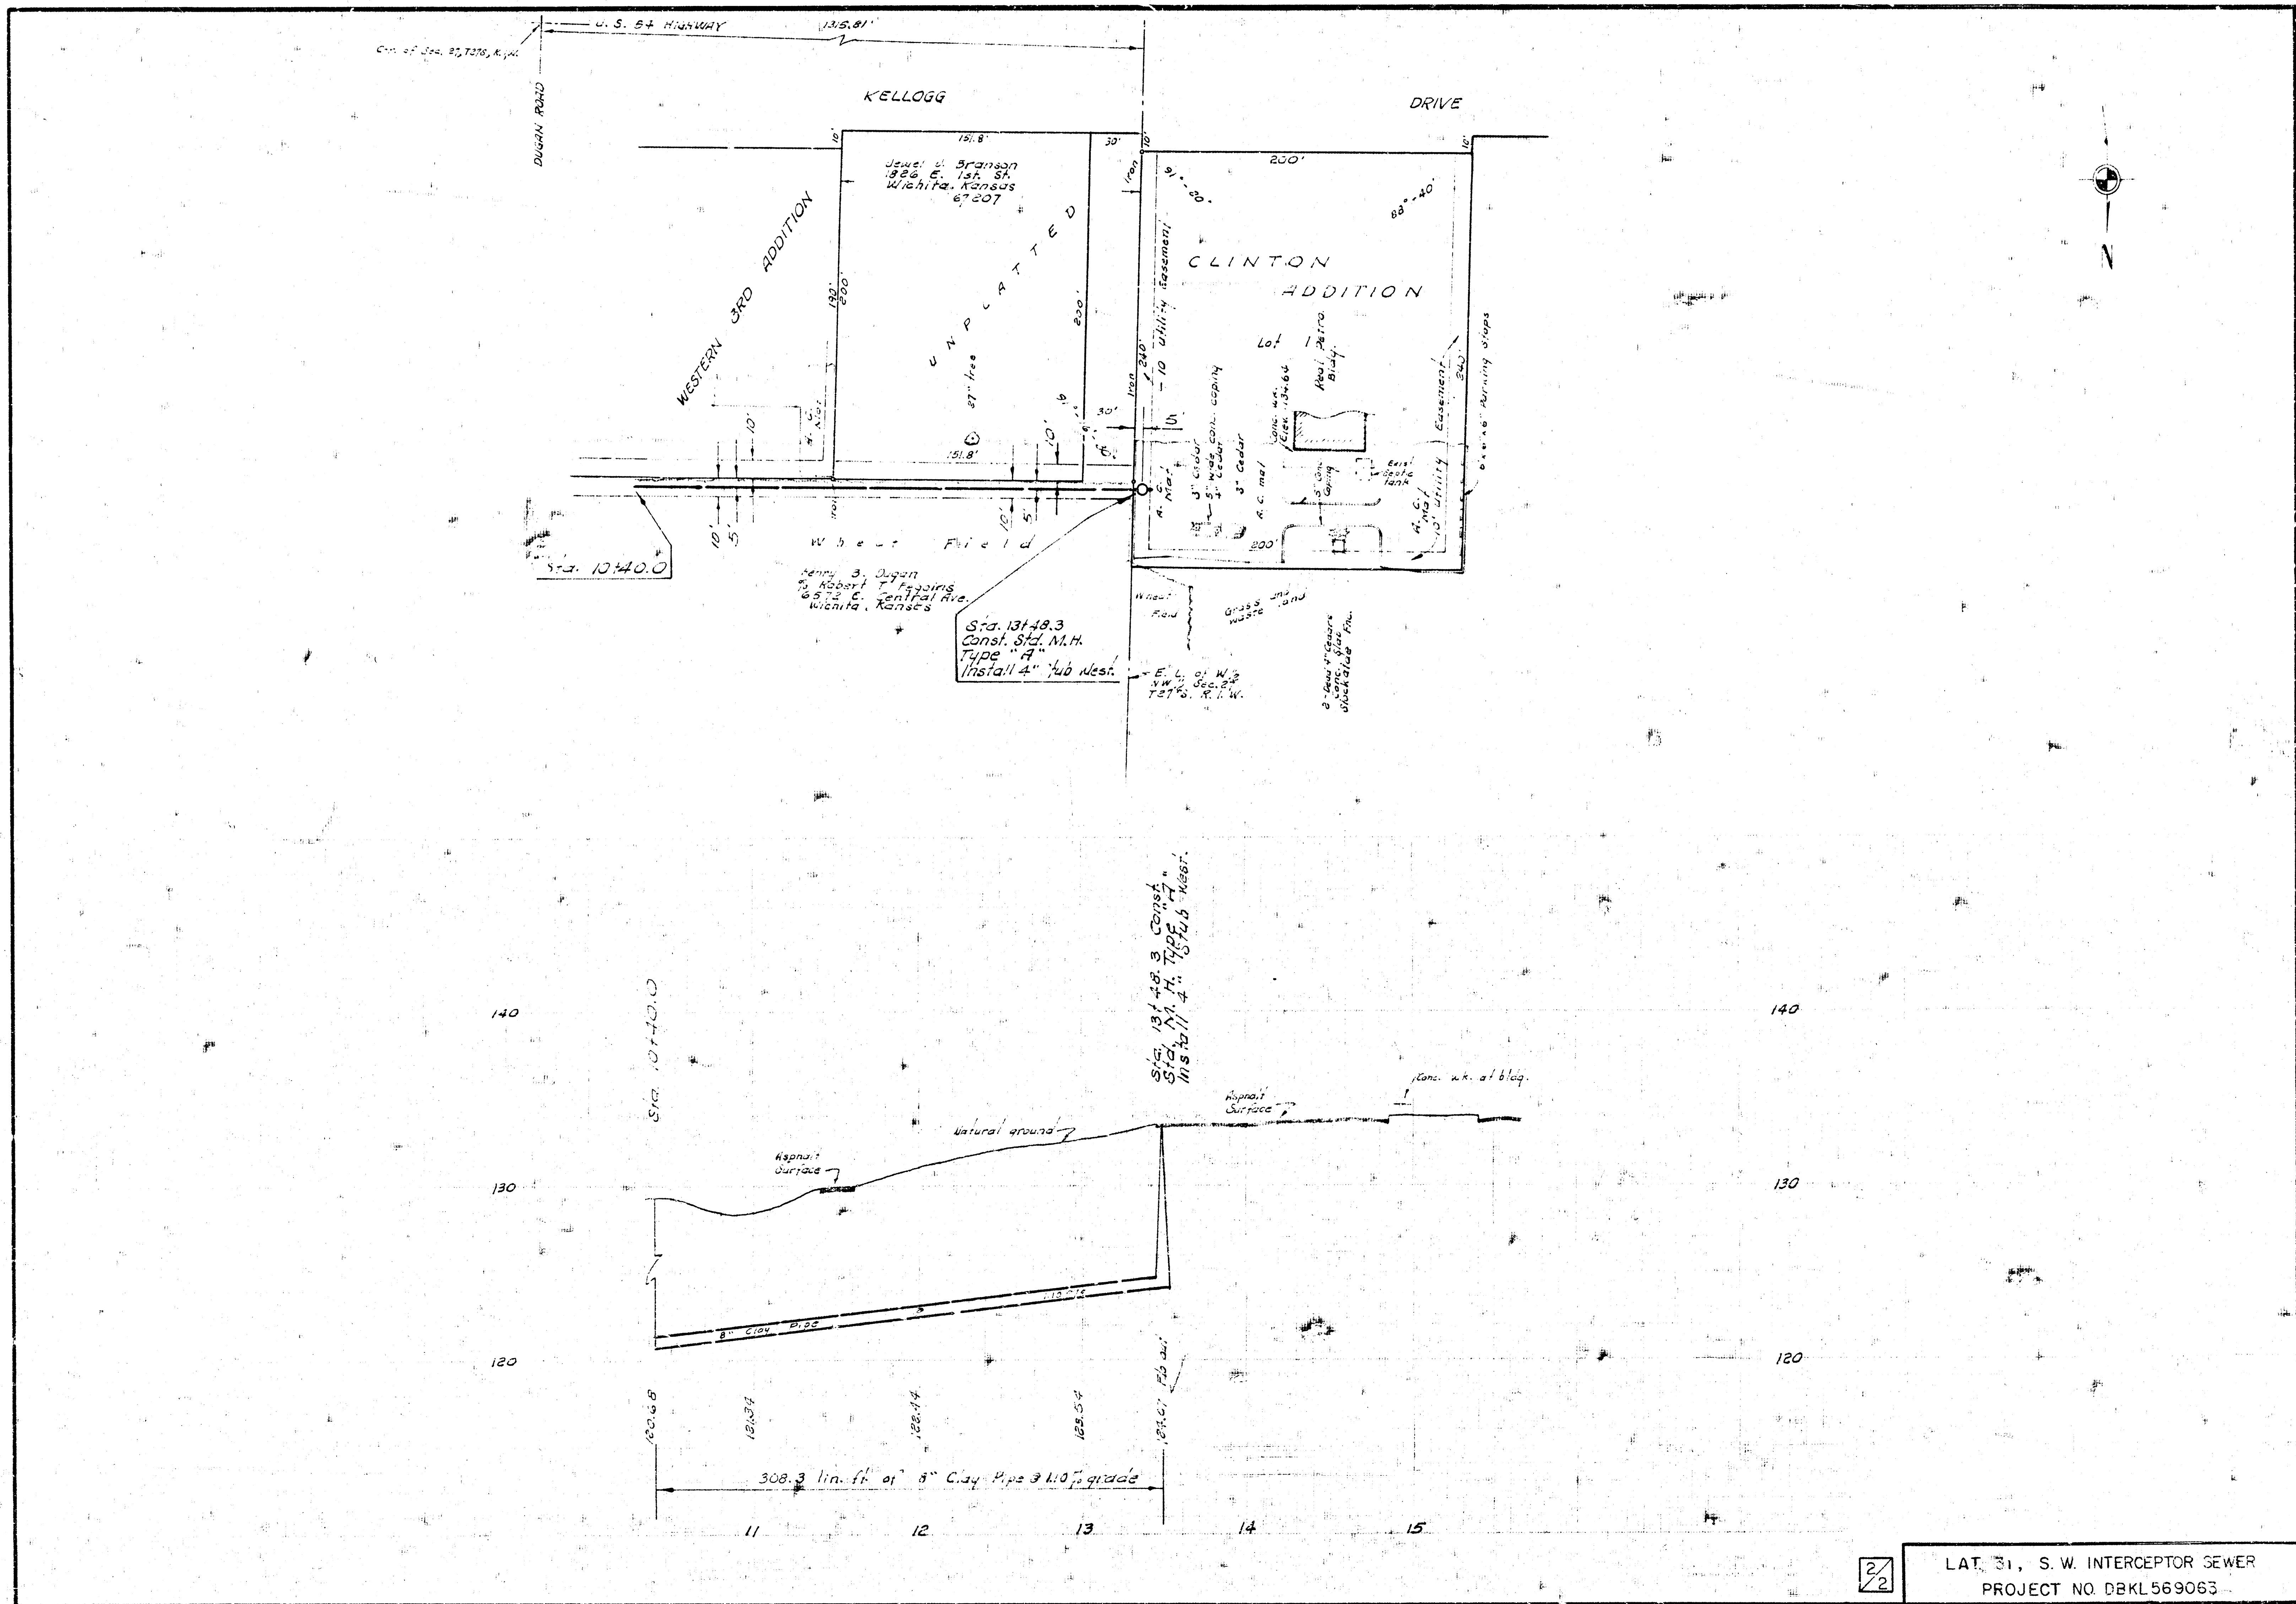

2/2

LAT. 31, S.W. INTERCEPTOR SEWER
PROJECT NO. DBKL569063