

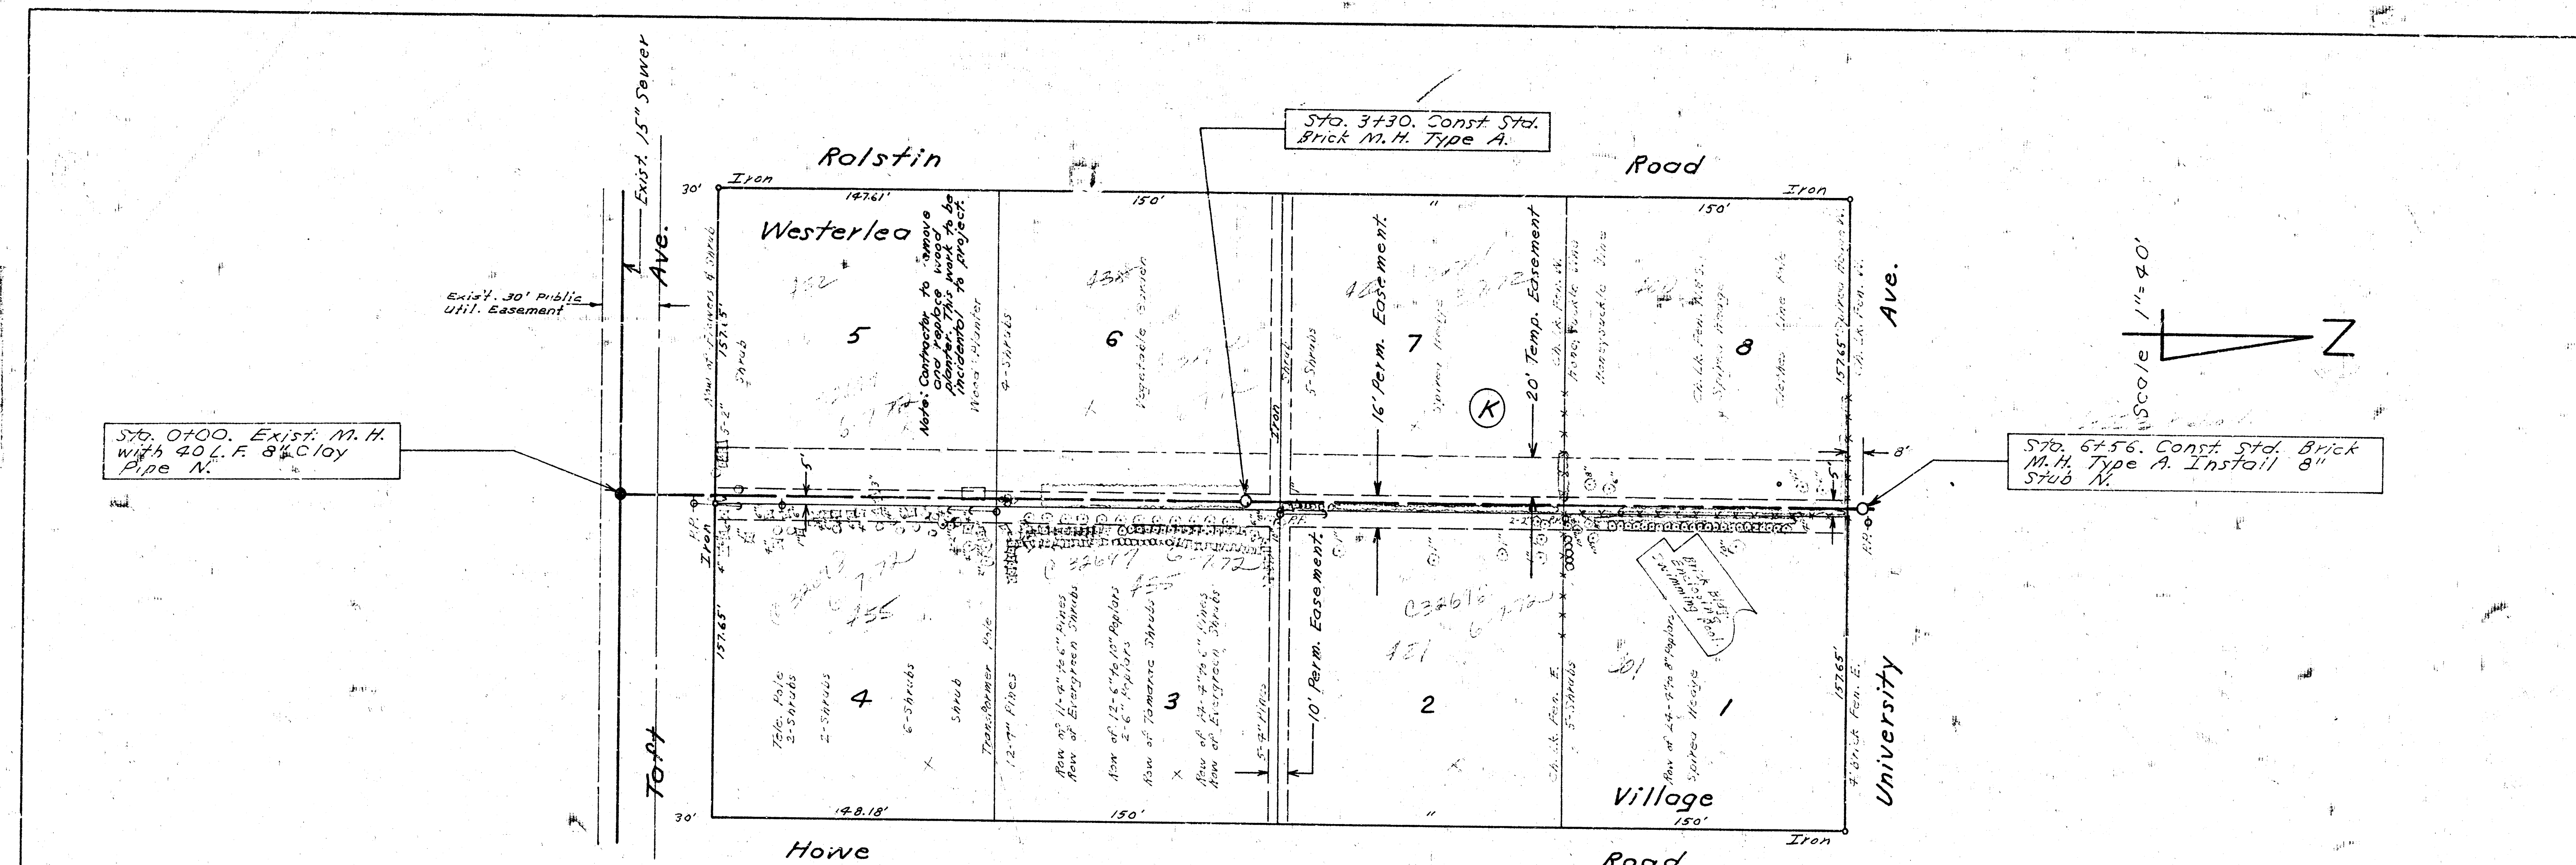


11/15/72
 R. W. Linn
 City Engineer

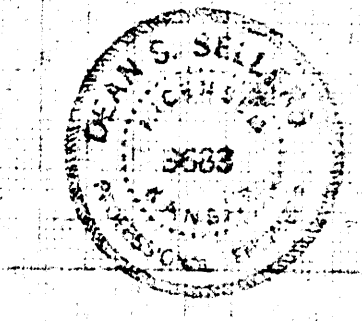

B.M. 150.58 R.R. Spike South Side of RR on N.E. Corner Top of Rolstin Road.

Plan Scale 1"=40'
 Profile Scale Horiz. 1"=40'
 Vert. 1"=4'

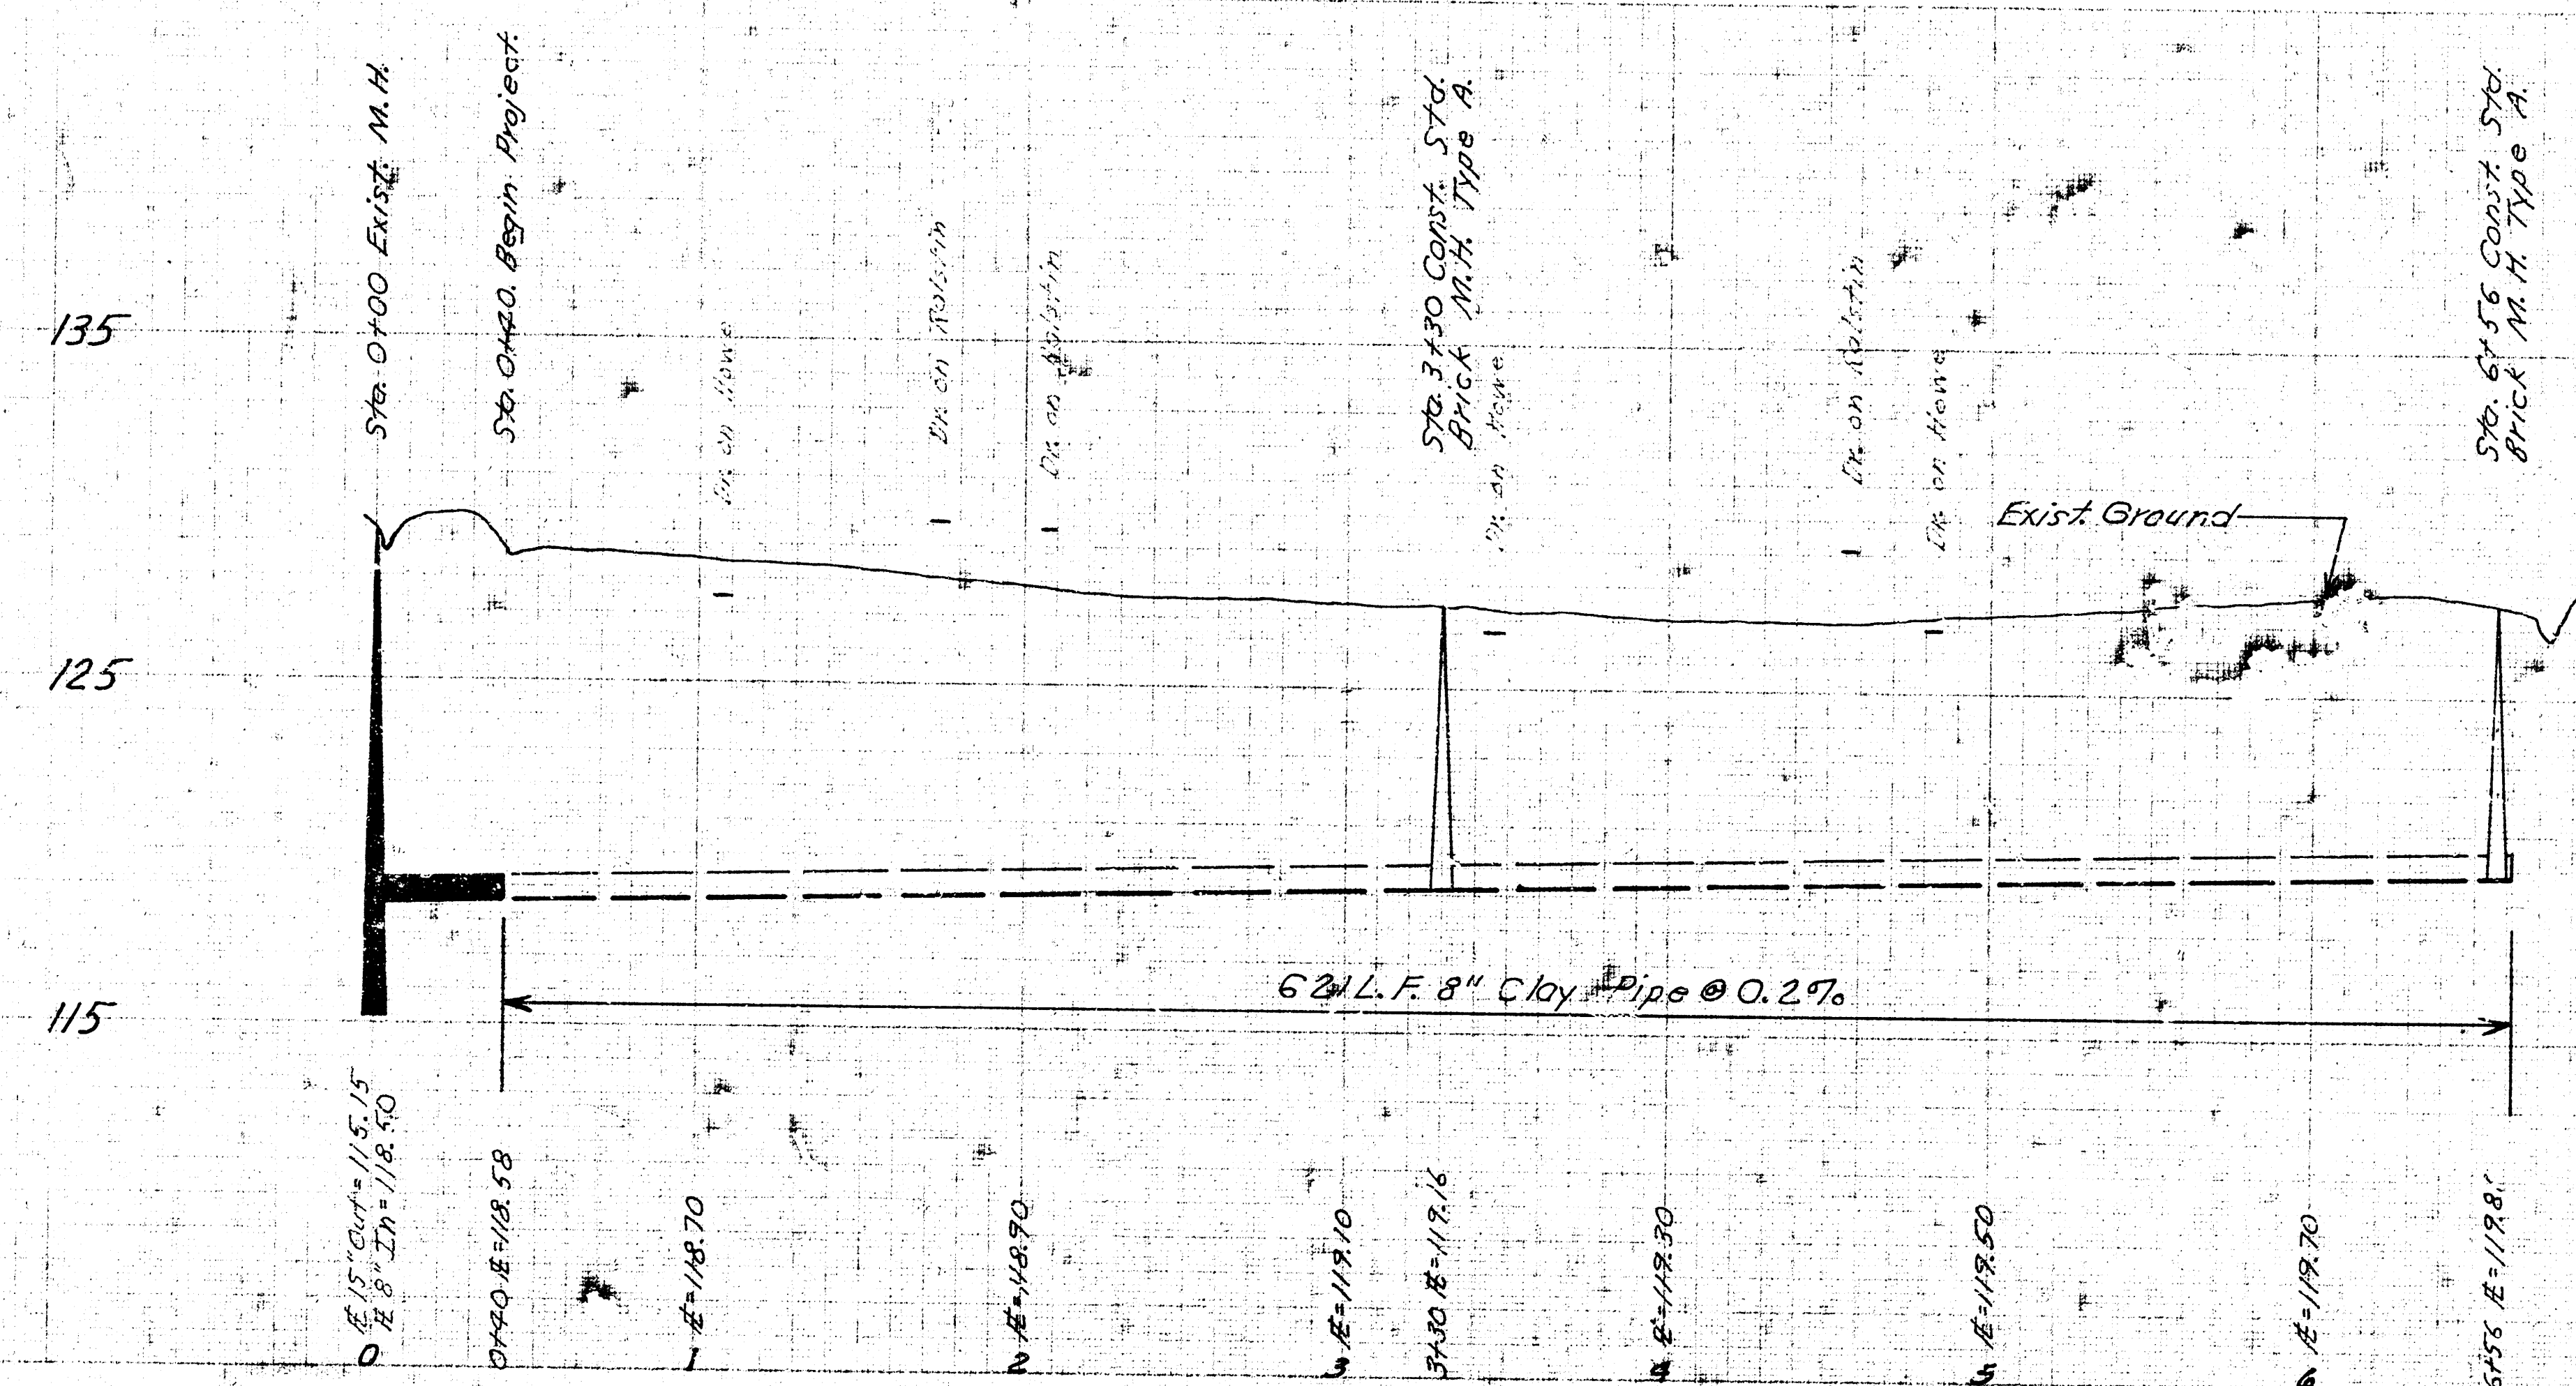

LAT 32, S. W. INT. SEWER
 CITY OF WICHITA, KANSAS
 R. W. LINN, CITY ENGINEER
 PROJ. NO. DBKL569064
 DATE: APRIL 1972