
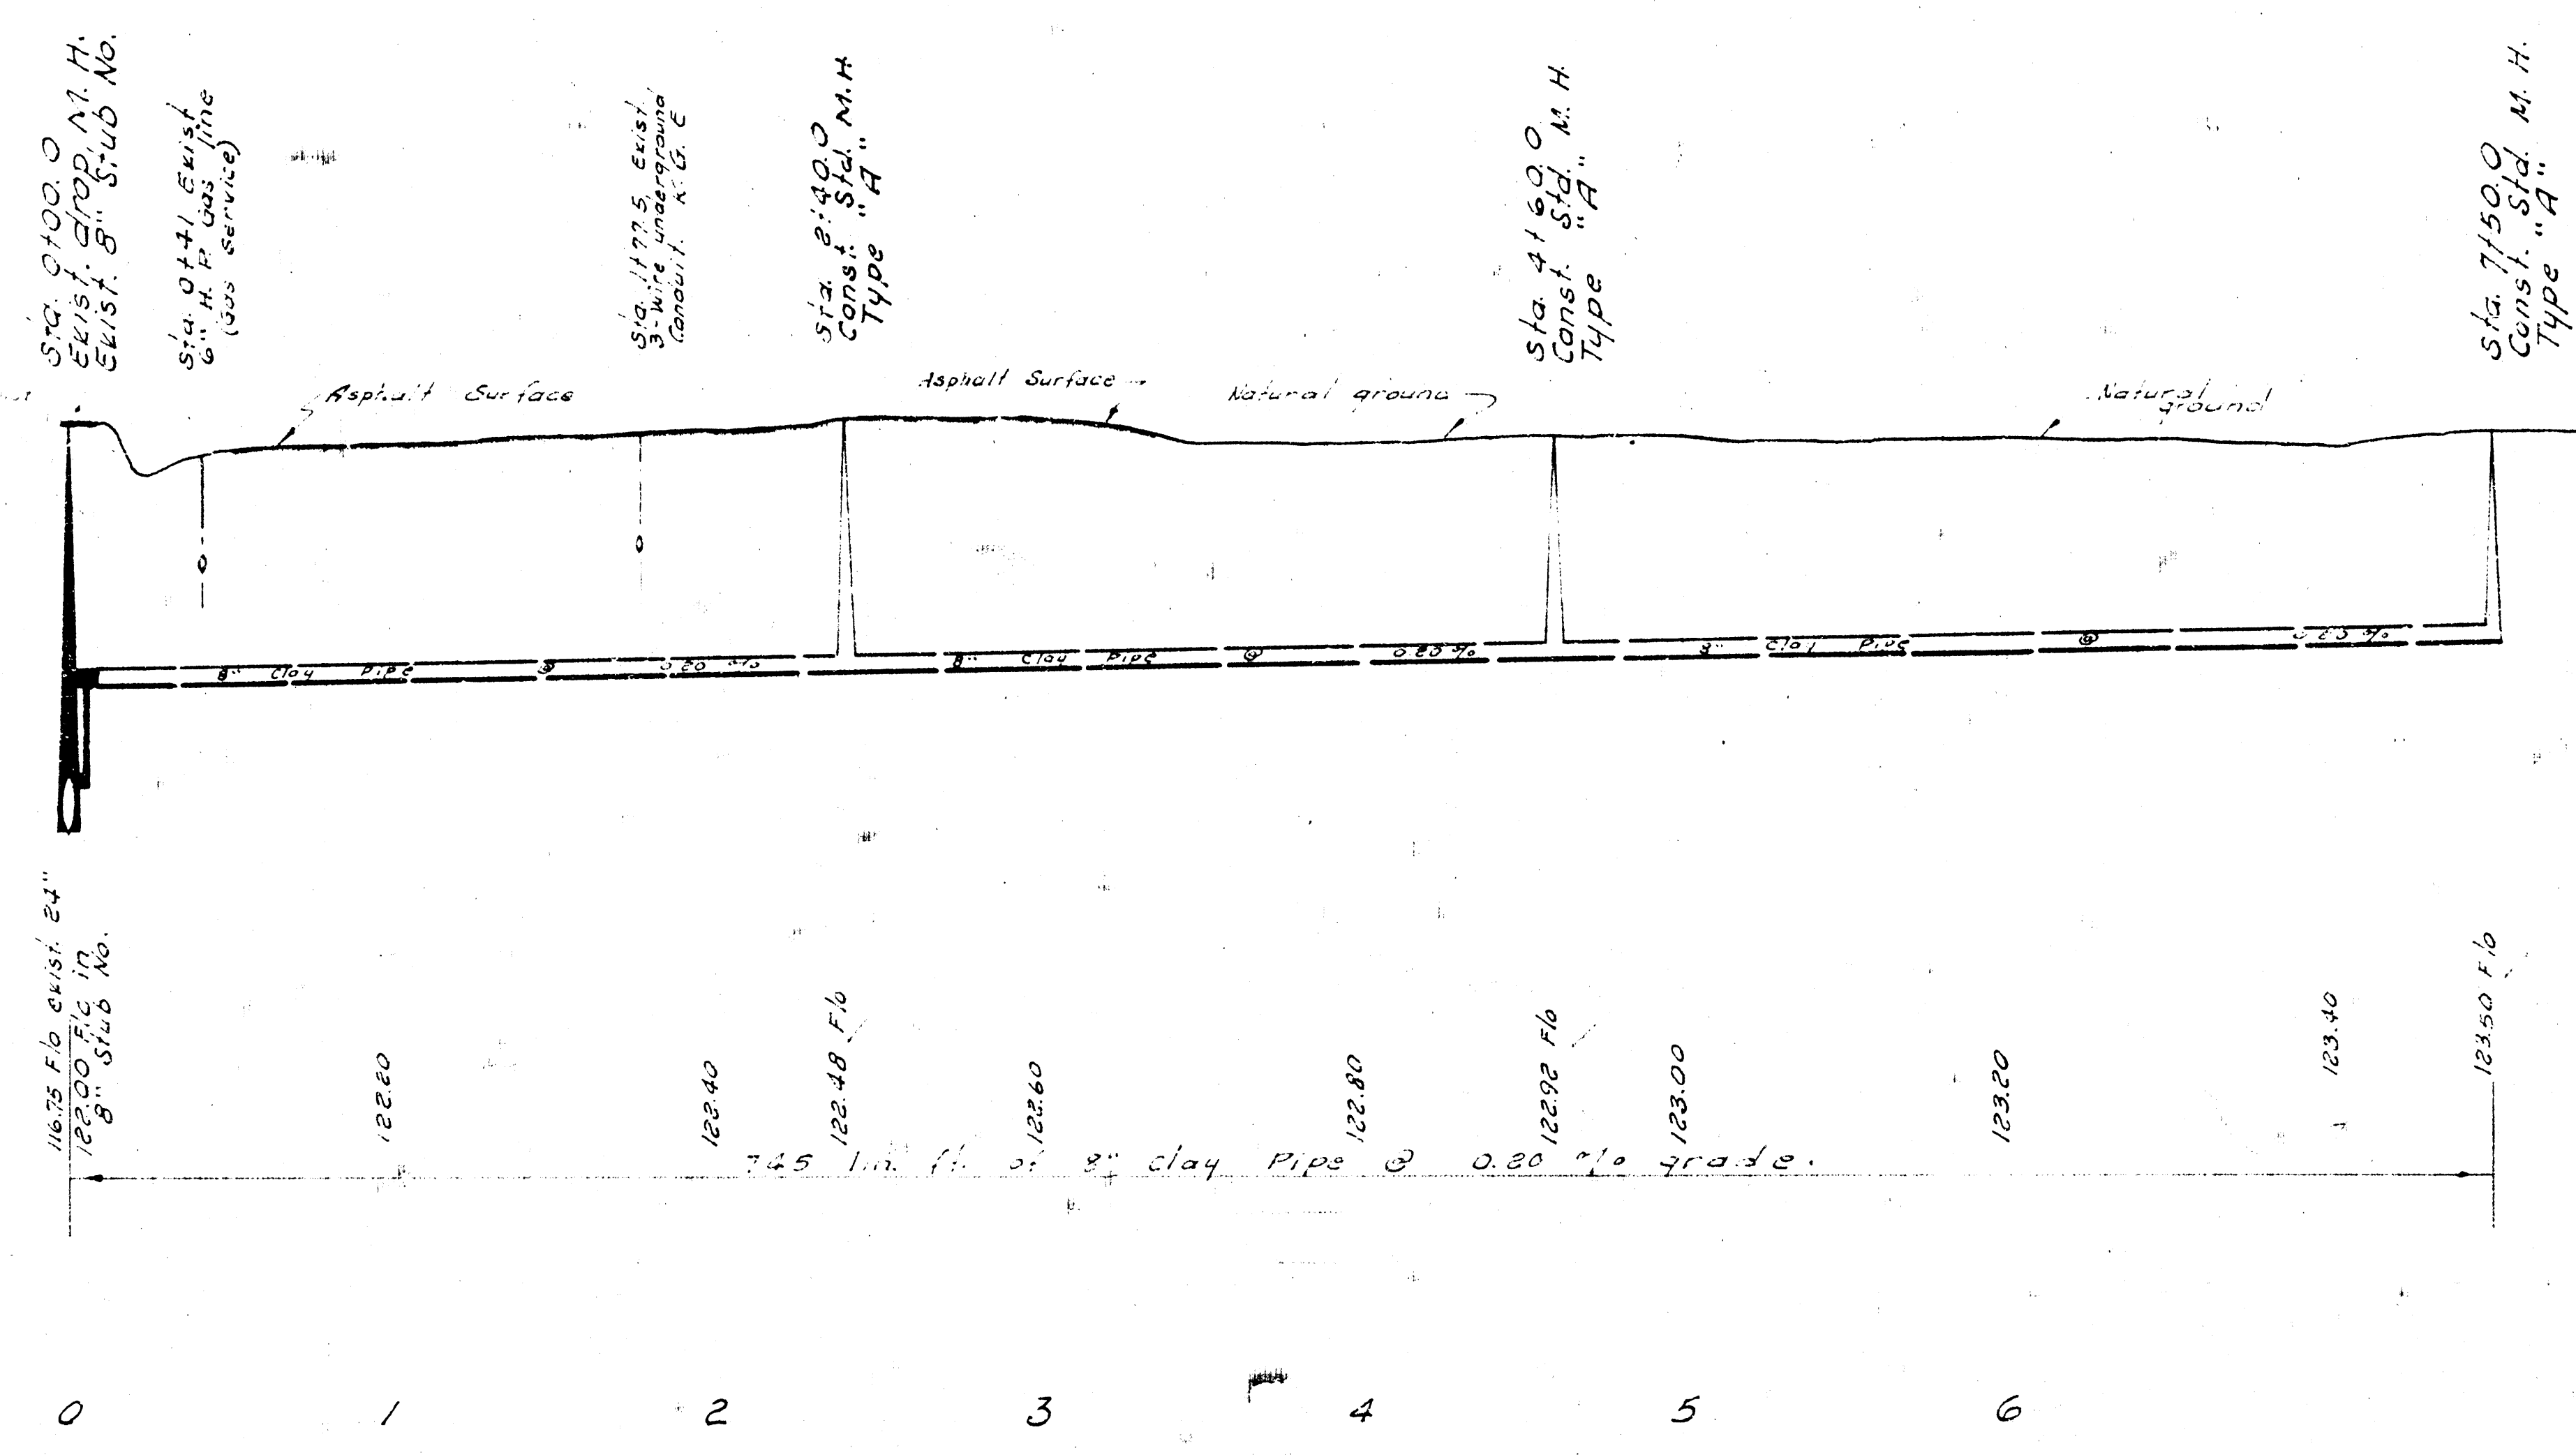


BY 3342 R.R. Spike S.S. of
P.P. on S.E. cor. Mariposa
and Yucca.

BY 3342 R.R. Spike S.S. of
P.P. on S.E. cor. Mariposa
and Yucca.

NOTE TO CONTRACTOR:
See N. & R. Lennings
Co. for which construction
beginning 1972 underground
conduit.
P.L. 10. AM 4-1111 Est 243

Sta. 0+00.0
Exist. drop M.H.
Exist. 8" S.D. No.

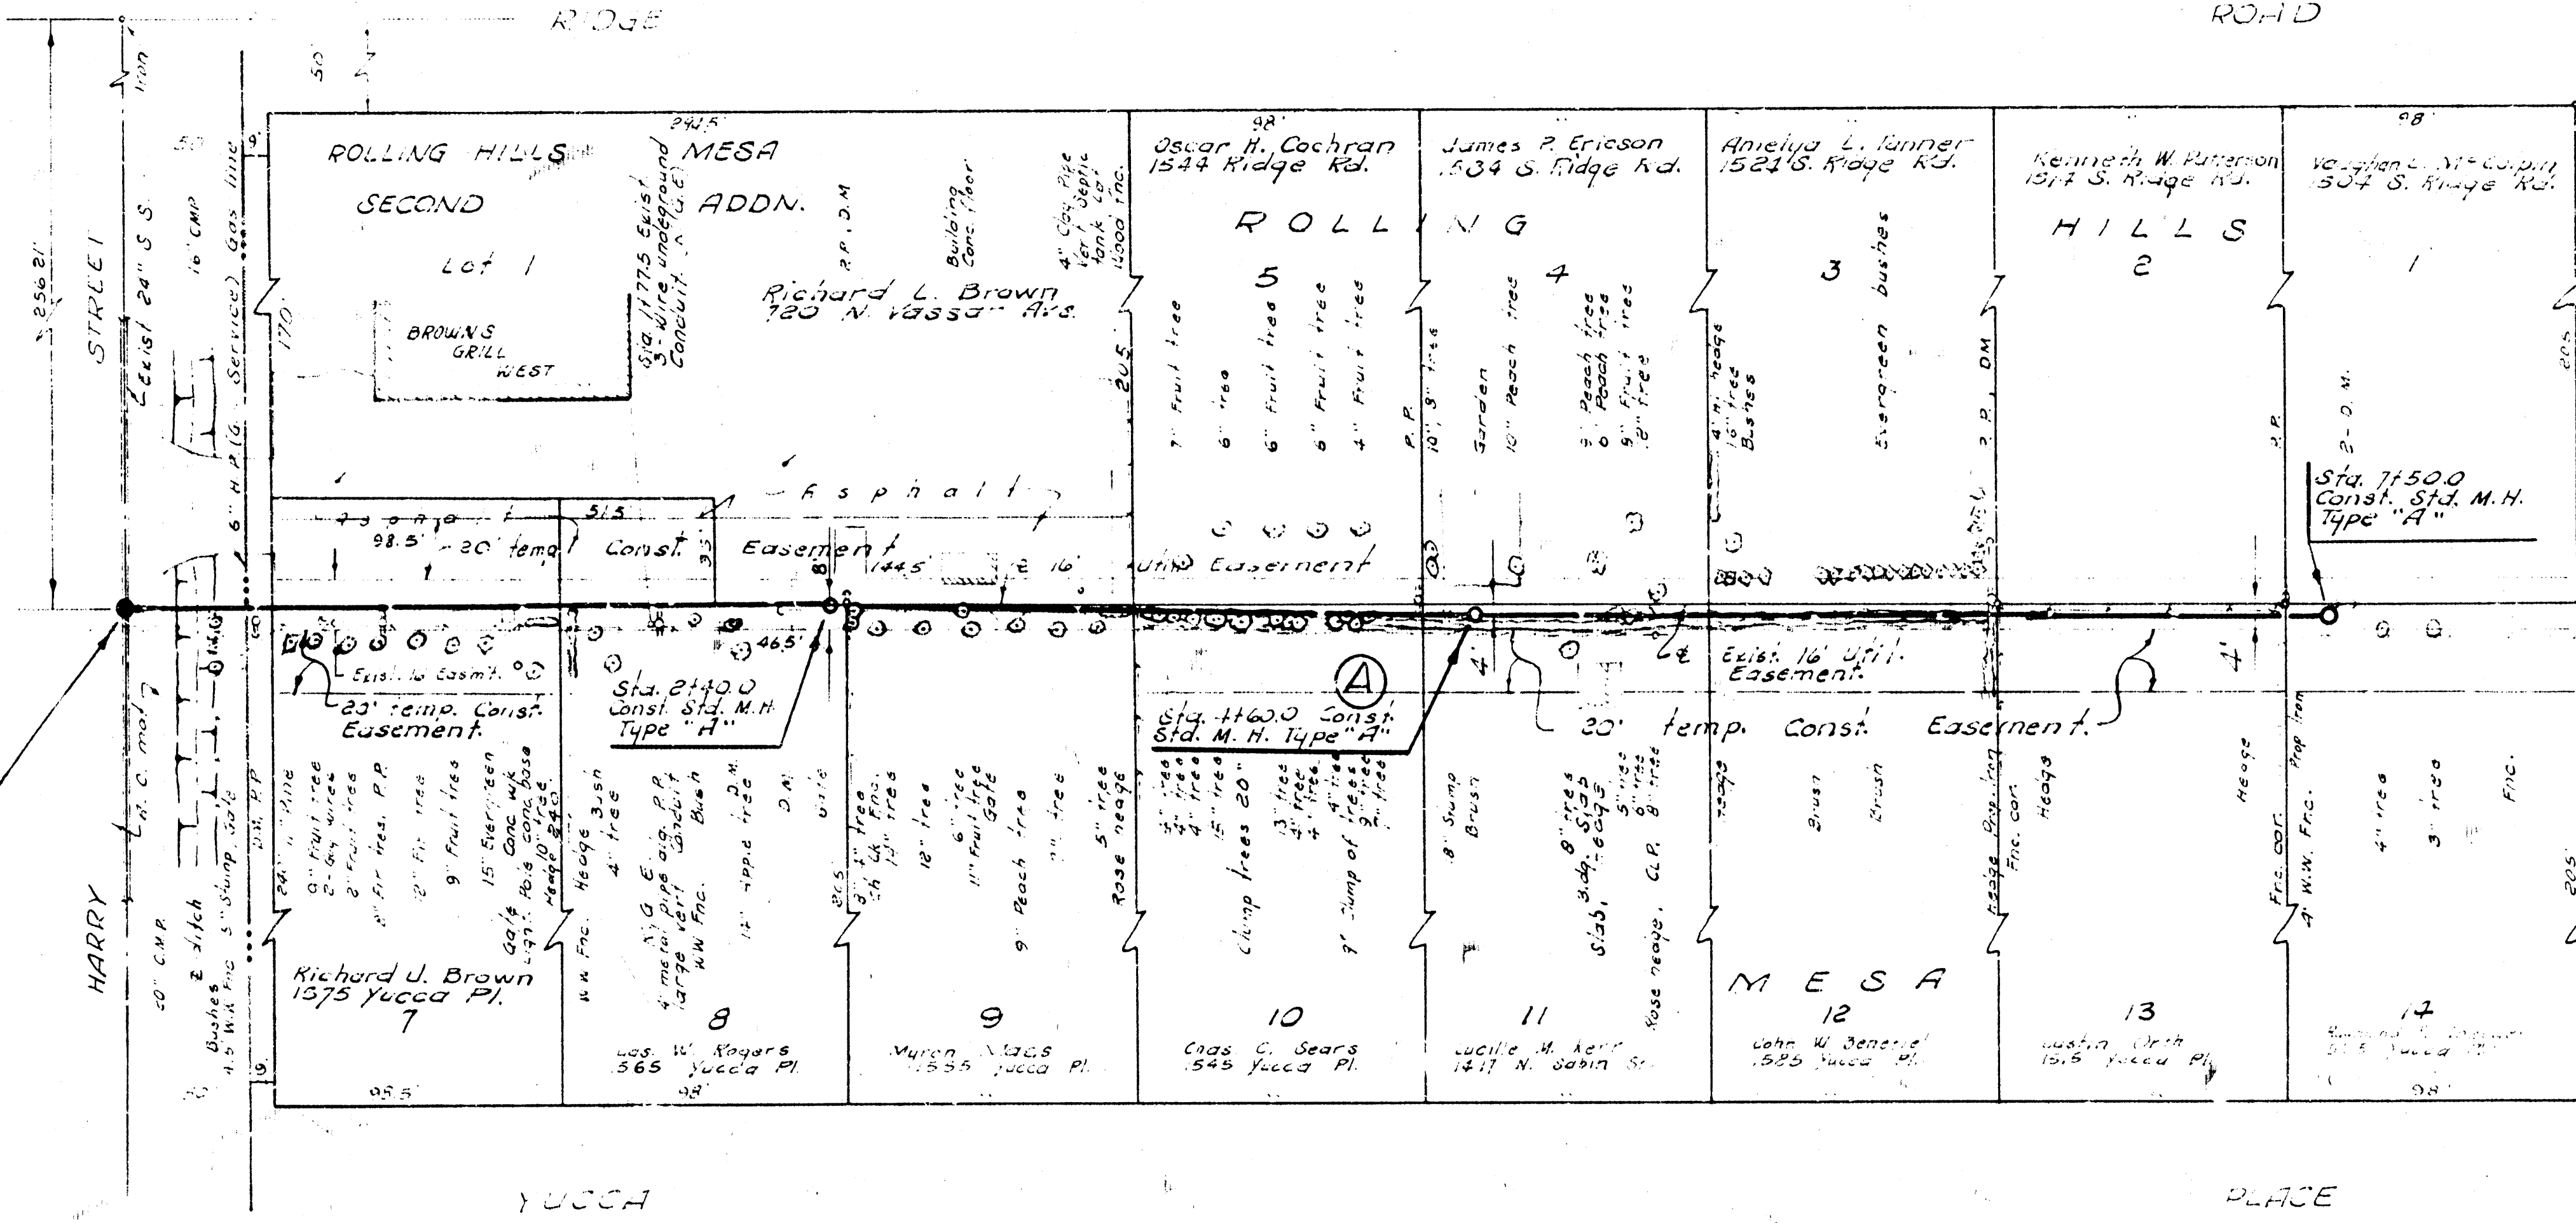

LAT. 41, S.W. INTERCEPTOR SEWER
CITY OF WICHITA, KANSAS
R. W. LINN — CITY ENGINEER
MAR. 1972 PROJECT NO. DBK L 571C12