



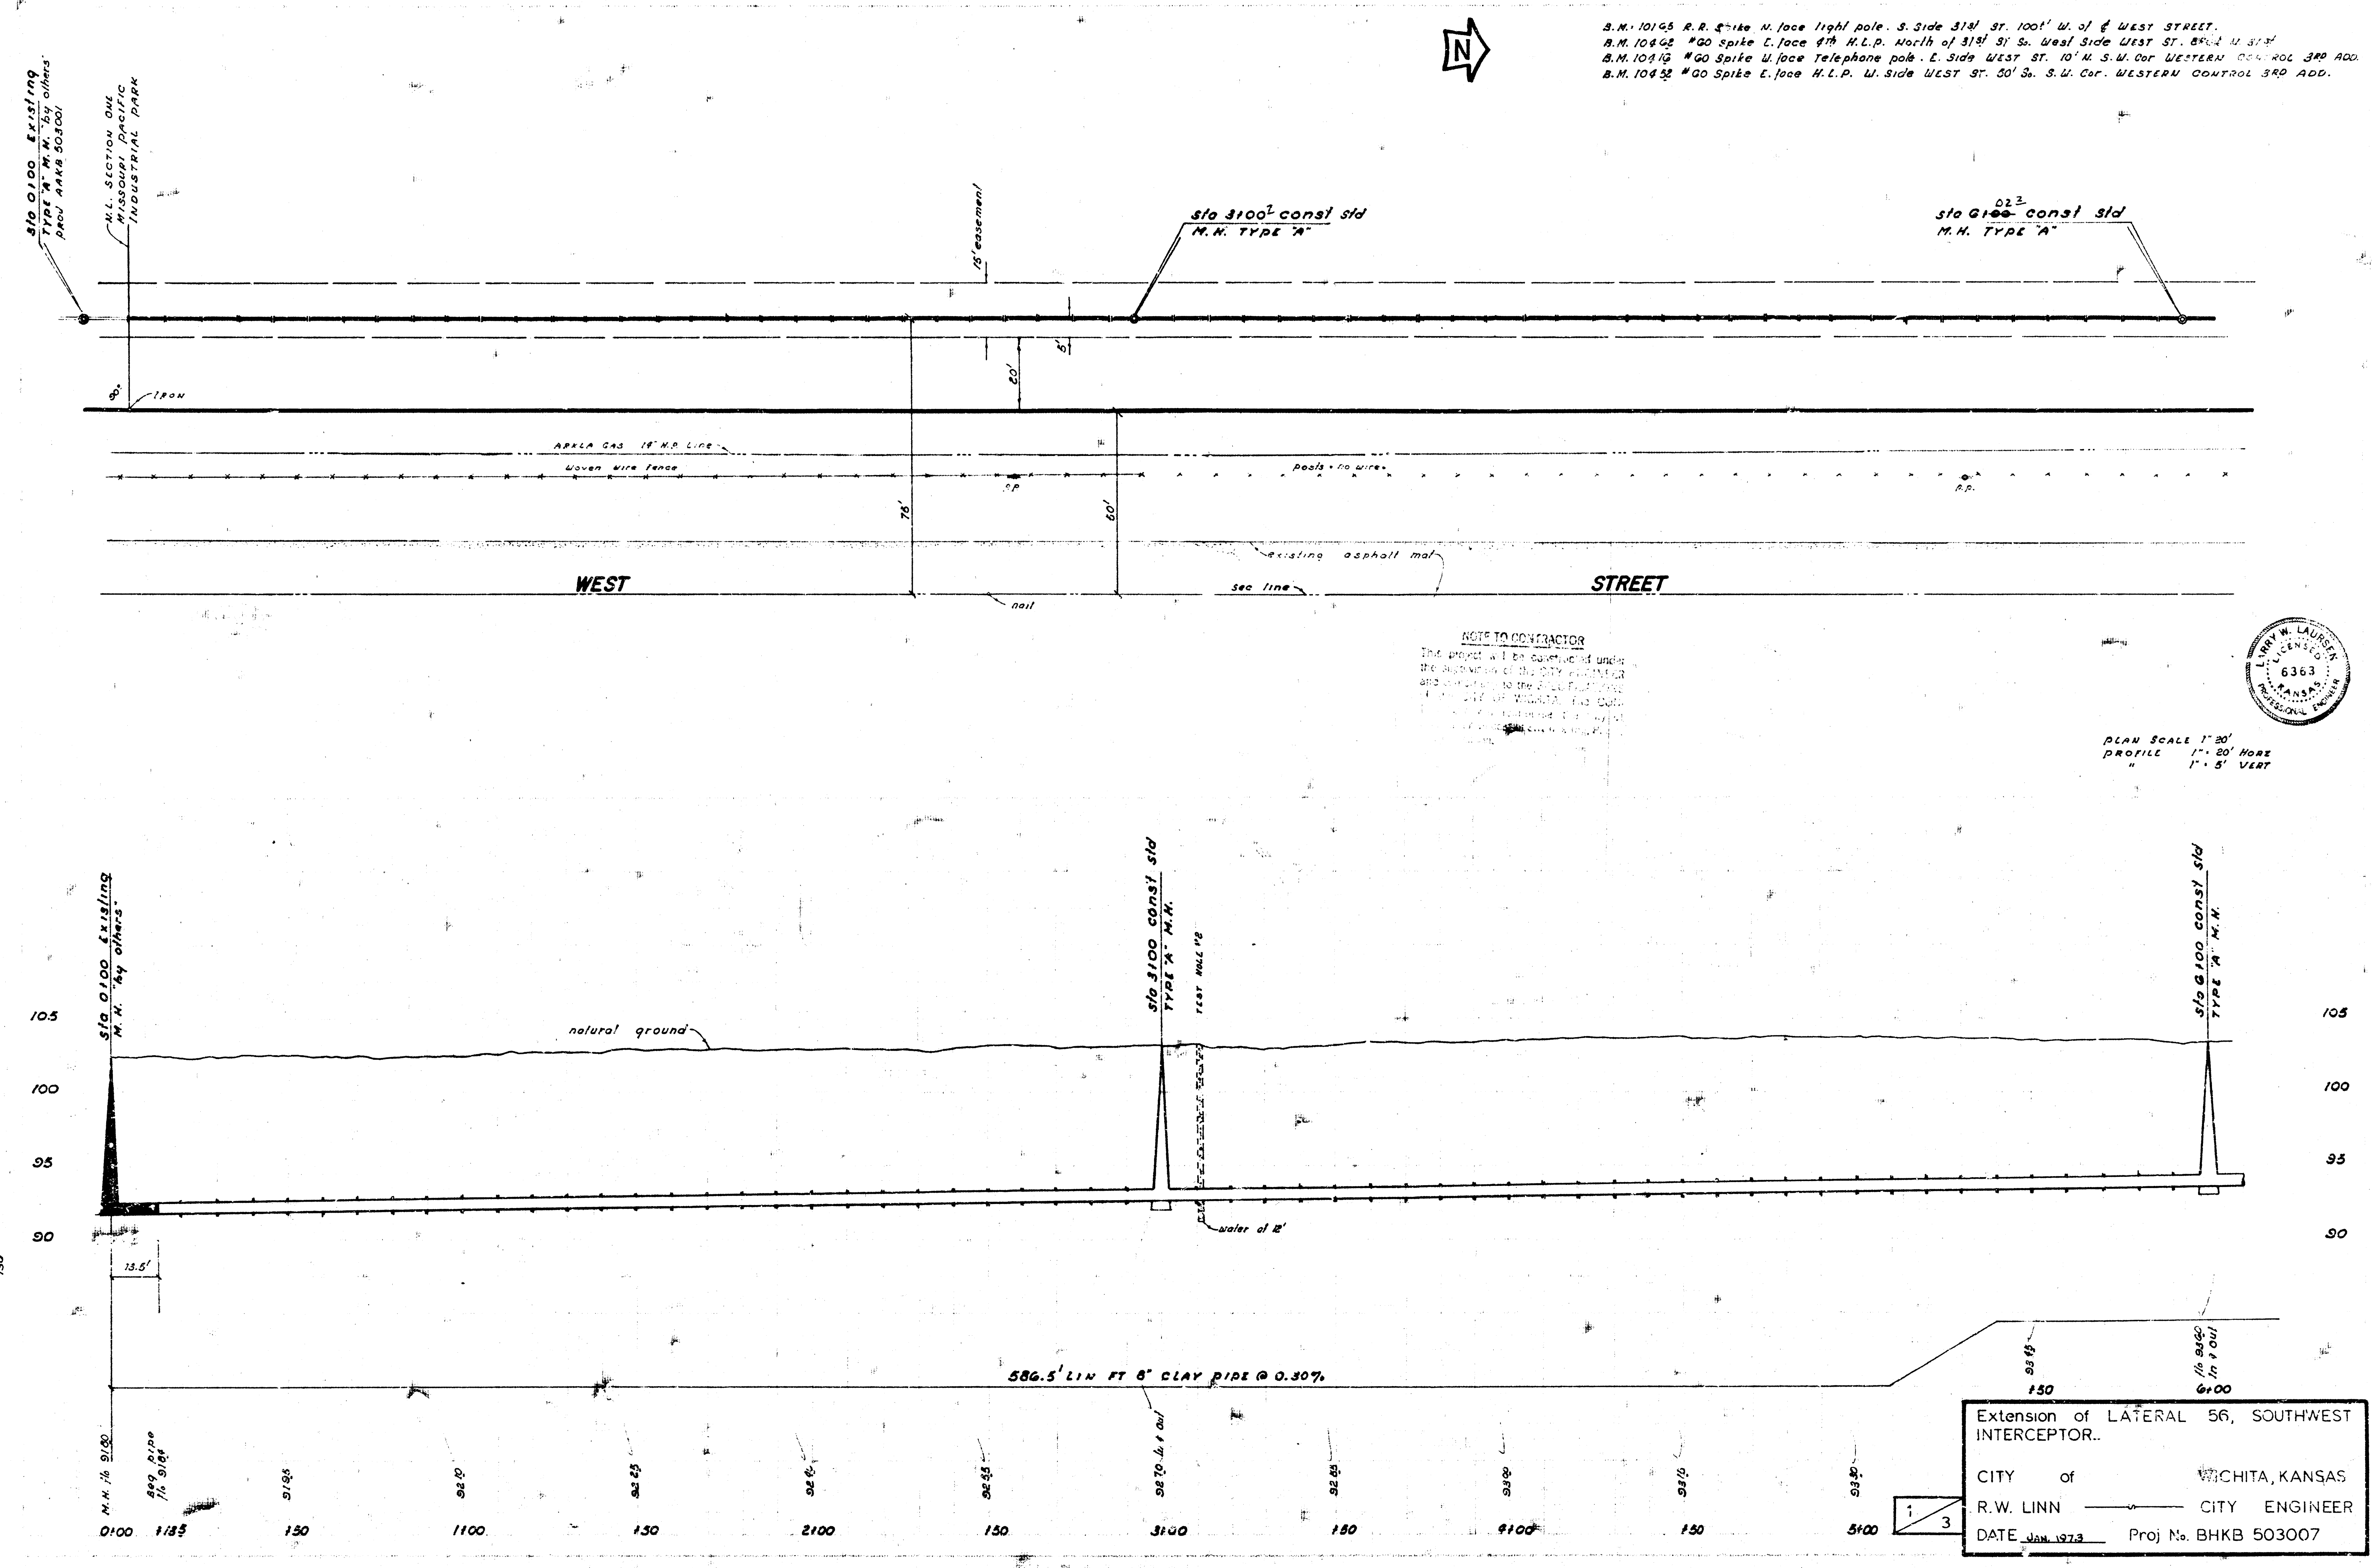

B.M. 10145 R.R. Spike N. face light pole. S. side 31st St. 1001' W. of & WEST STREET.
 B.M. 10442 #40 Spike E. face 4th H.L.P. North of 31st St. West Side WEST ST. 850' W. 31st
 B.M. 10449 #40 Spike U. face Telephone pole. E. side WEST ST. 10' N. S.W. Cor. WESTERN ROL 3RD ADD.
 B.M. 10452 #40 Spike E. face H.L.P. W. side WEST ST. 30' S. S.W. Cor. WESTERN CONTROL 3RD ADD.

NOTE TO CONTRACTOR
 The sewer will be covered and under
 the supervision of the CITY ENGINEER
 and constructed to the 2' dia. standard
 and 1' dia. standard. The depth
 will be as shown on the profile.

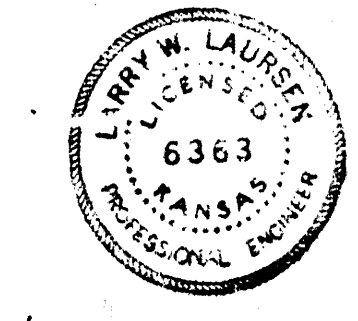

PLAN SCALE 1"=20'
 PROFILE 1"=20' HORIZ
 1"=5' VERT

Extension of LATERAL 56, SOUTHWEST INTERCEPTOR.	
CITY of	WICHITA, KANSAS
R.W. LINN	CITY ENGINEER
DATE Jan 1973	Proj No. BHKB 503007

