



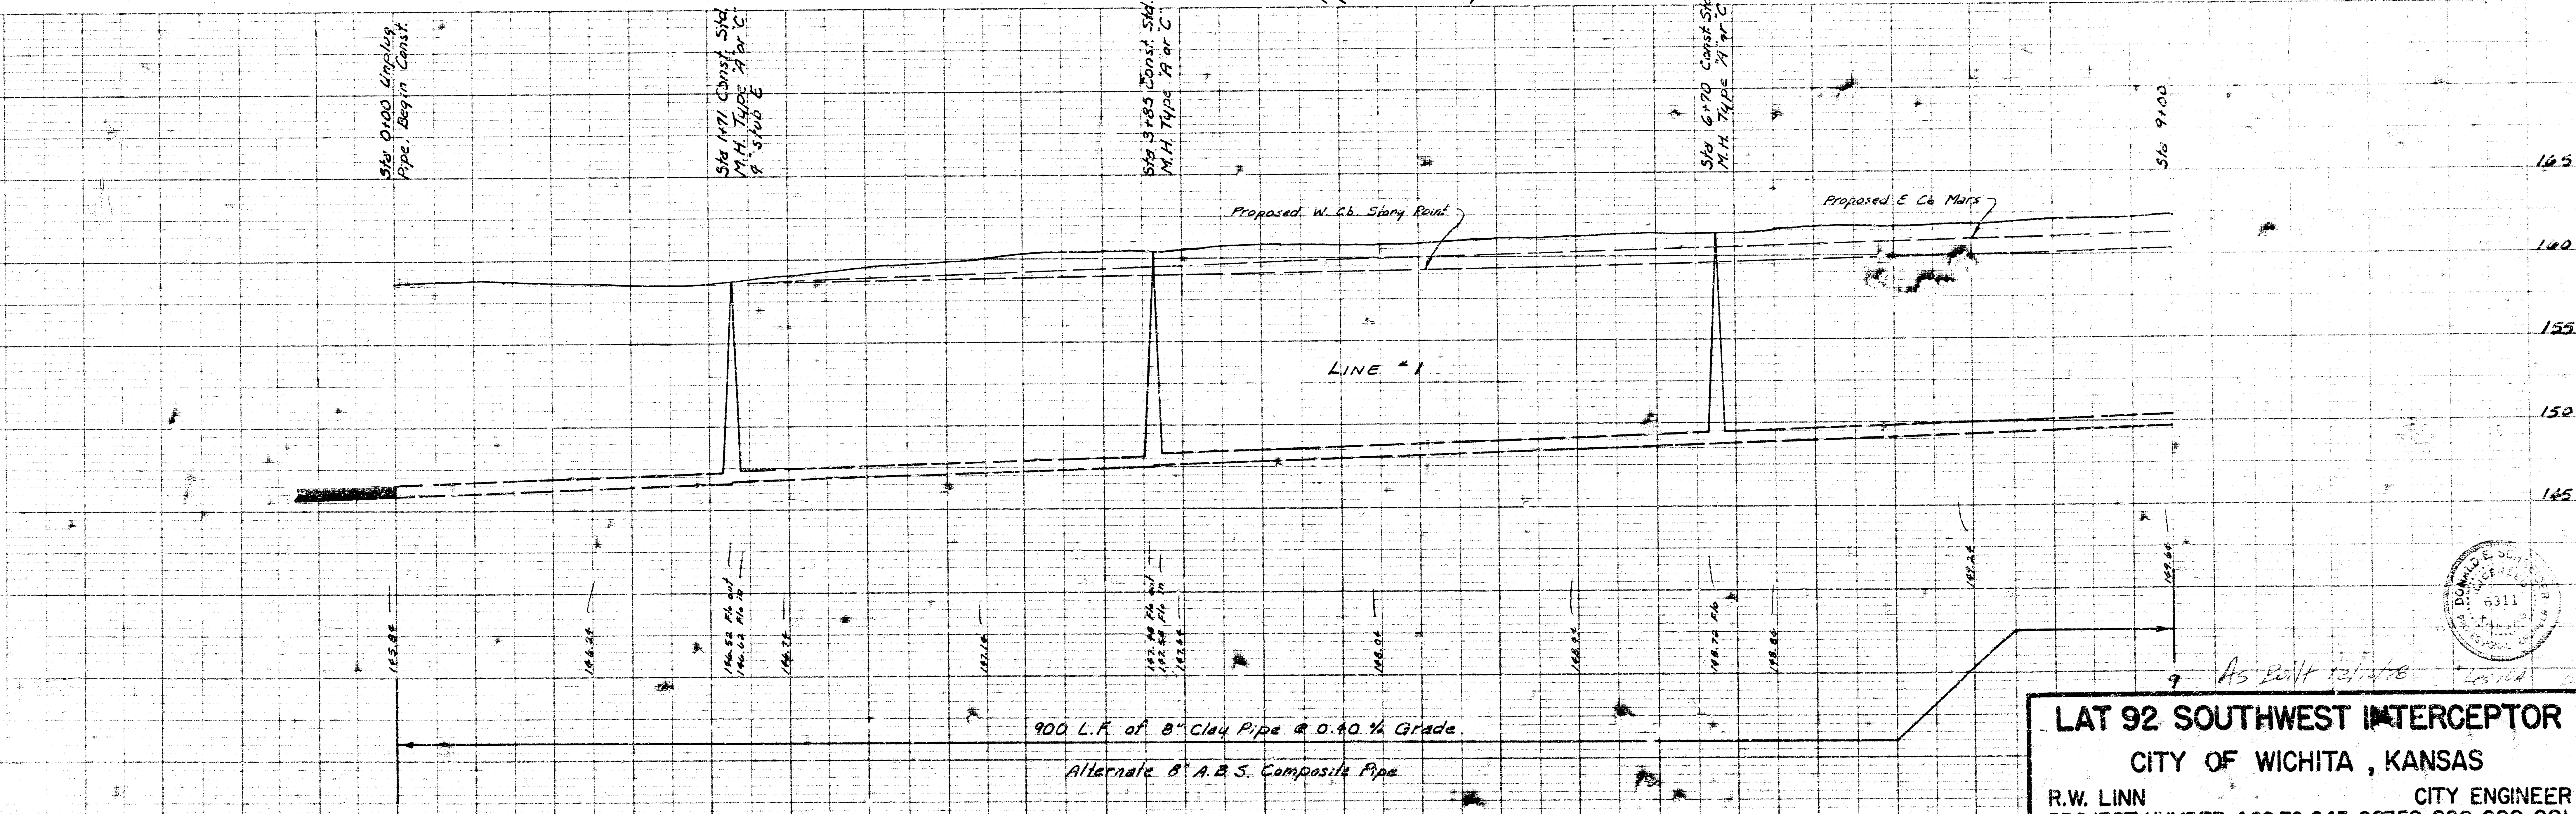

LAT 92 SOUTHWEST INTERCEPTOR
CITY OF WICHITA, KANSAS
 R.W. LINN CITY ENGINEER
 PROJECT NUMBER: 468-76-245-80352-000-000-001

PLAN	DATE	BY	CHECKED
NOTE BOOK			

PROFILE	DATE	BY	CHECKED
NOTE BOOK			

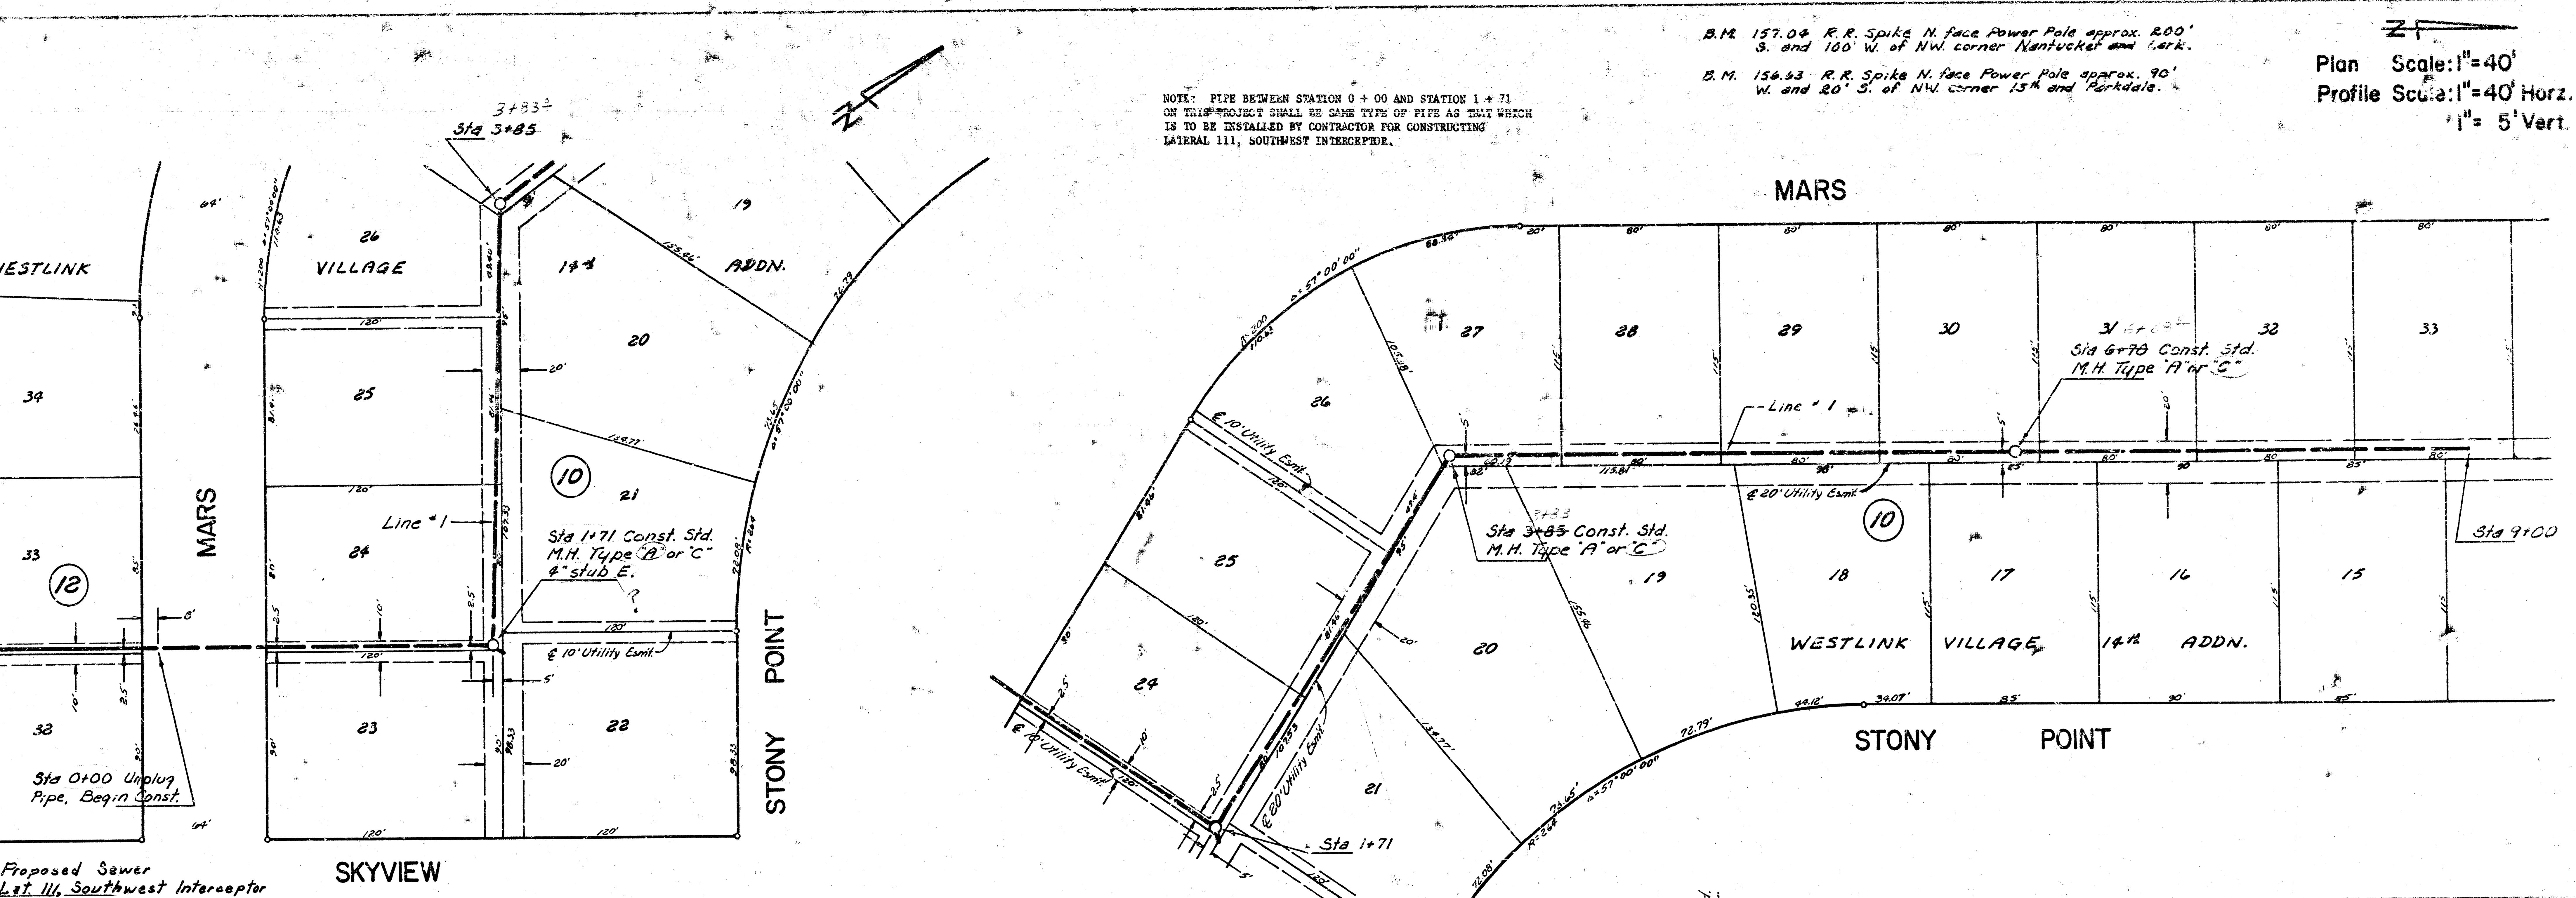