



B.M. 156⁹³ RR Spk. N. Side PP Approx. 90' West & 20' South of NW. Cor. 13th & Parkdale.

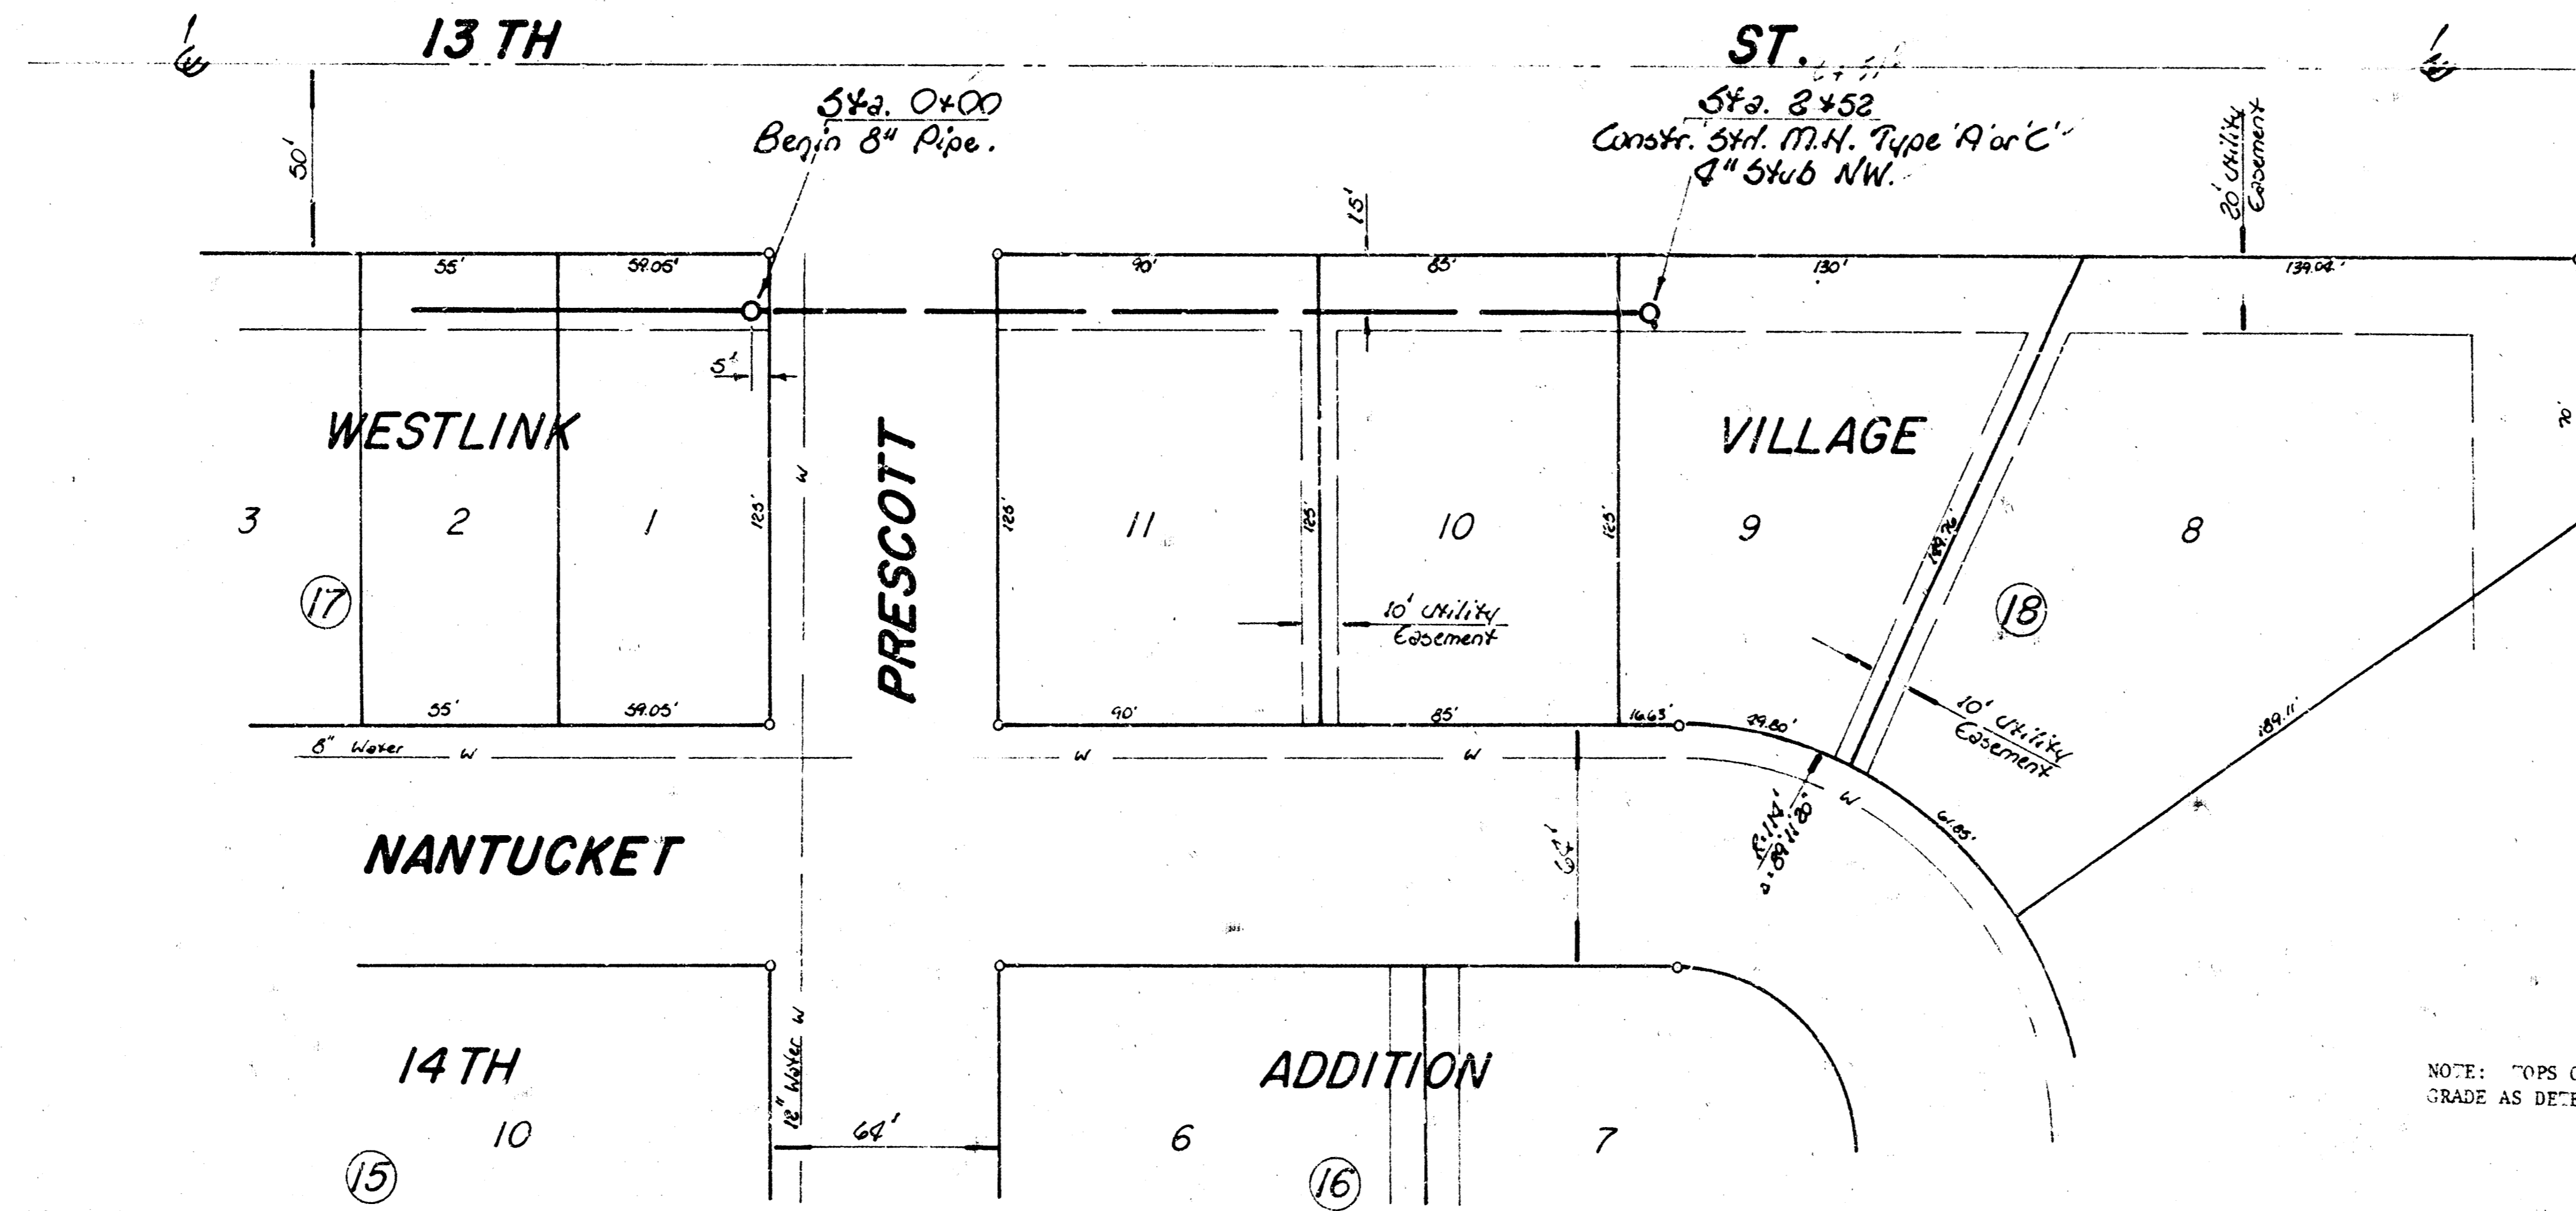

Scale:
Plan: 1" = 40'
Profile: 1" = 10'
1" = 5' Vert.



NOTE: TOPS OF MANHOLES SHALL BE SET TO MATCH PROPOSED FINISHED GRADE AS DETERMINED BY DEVELOPER.

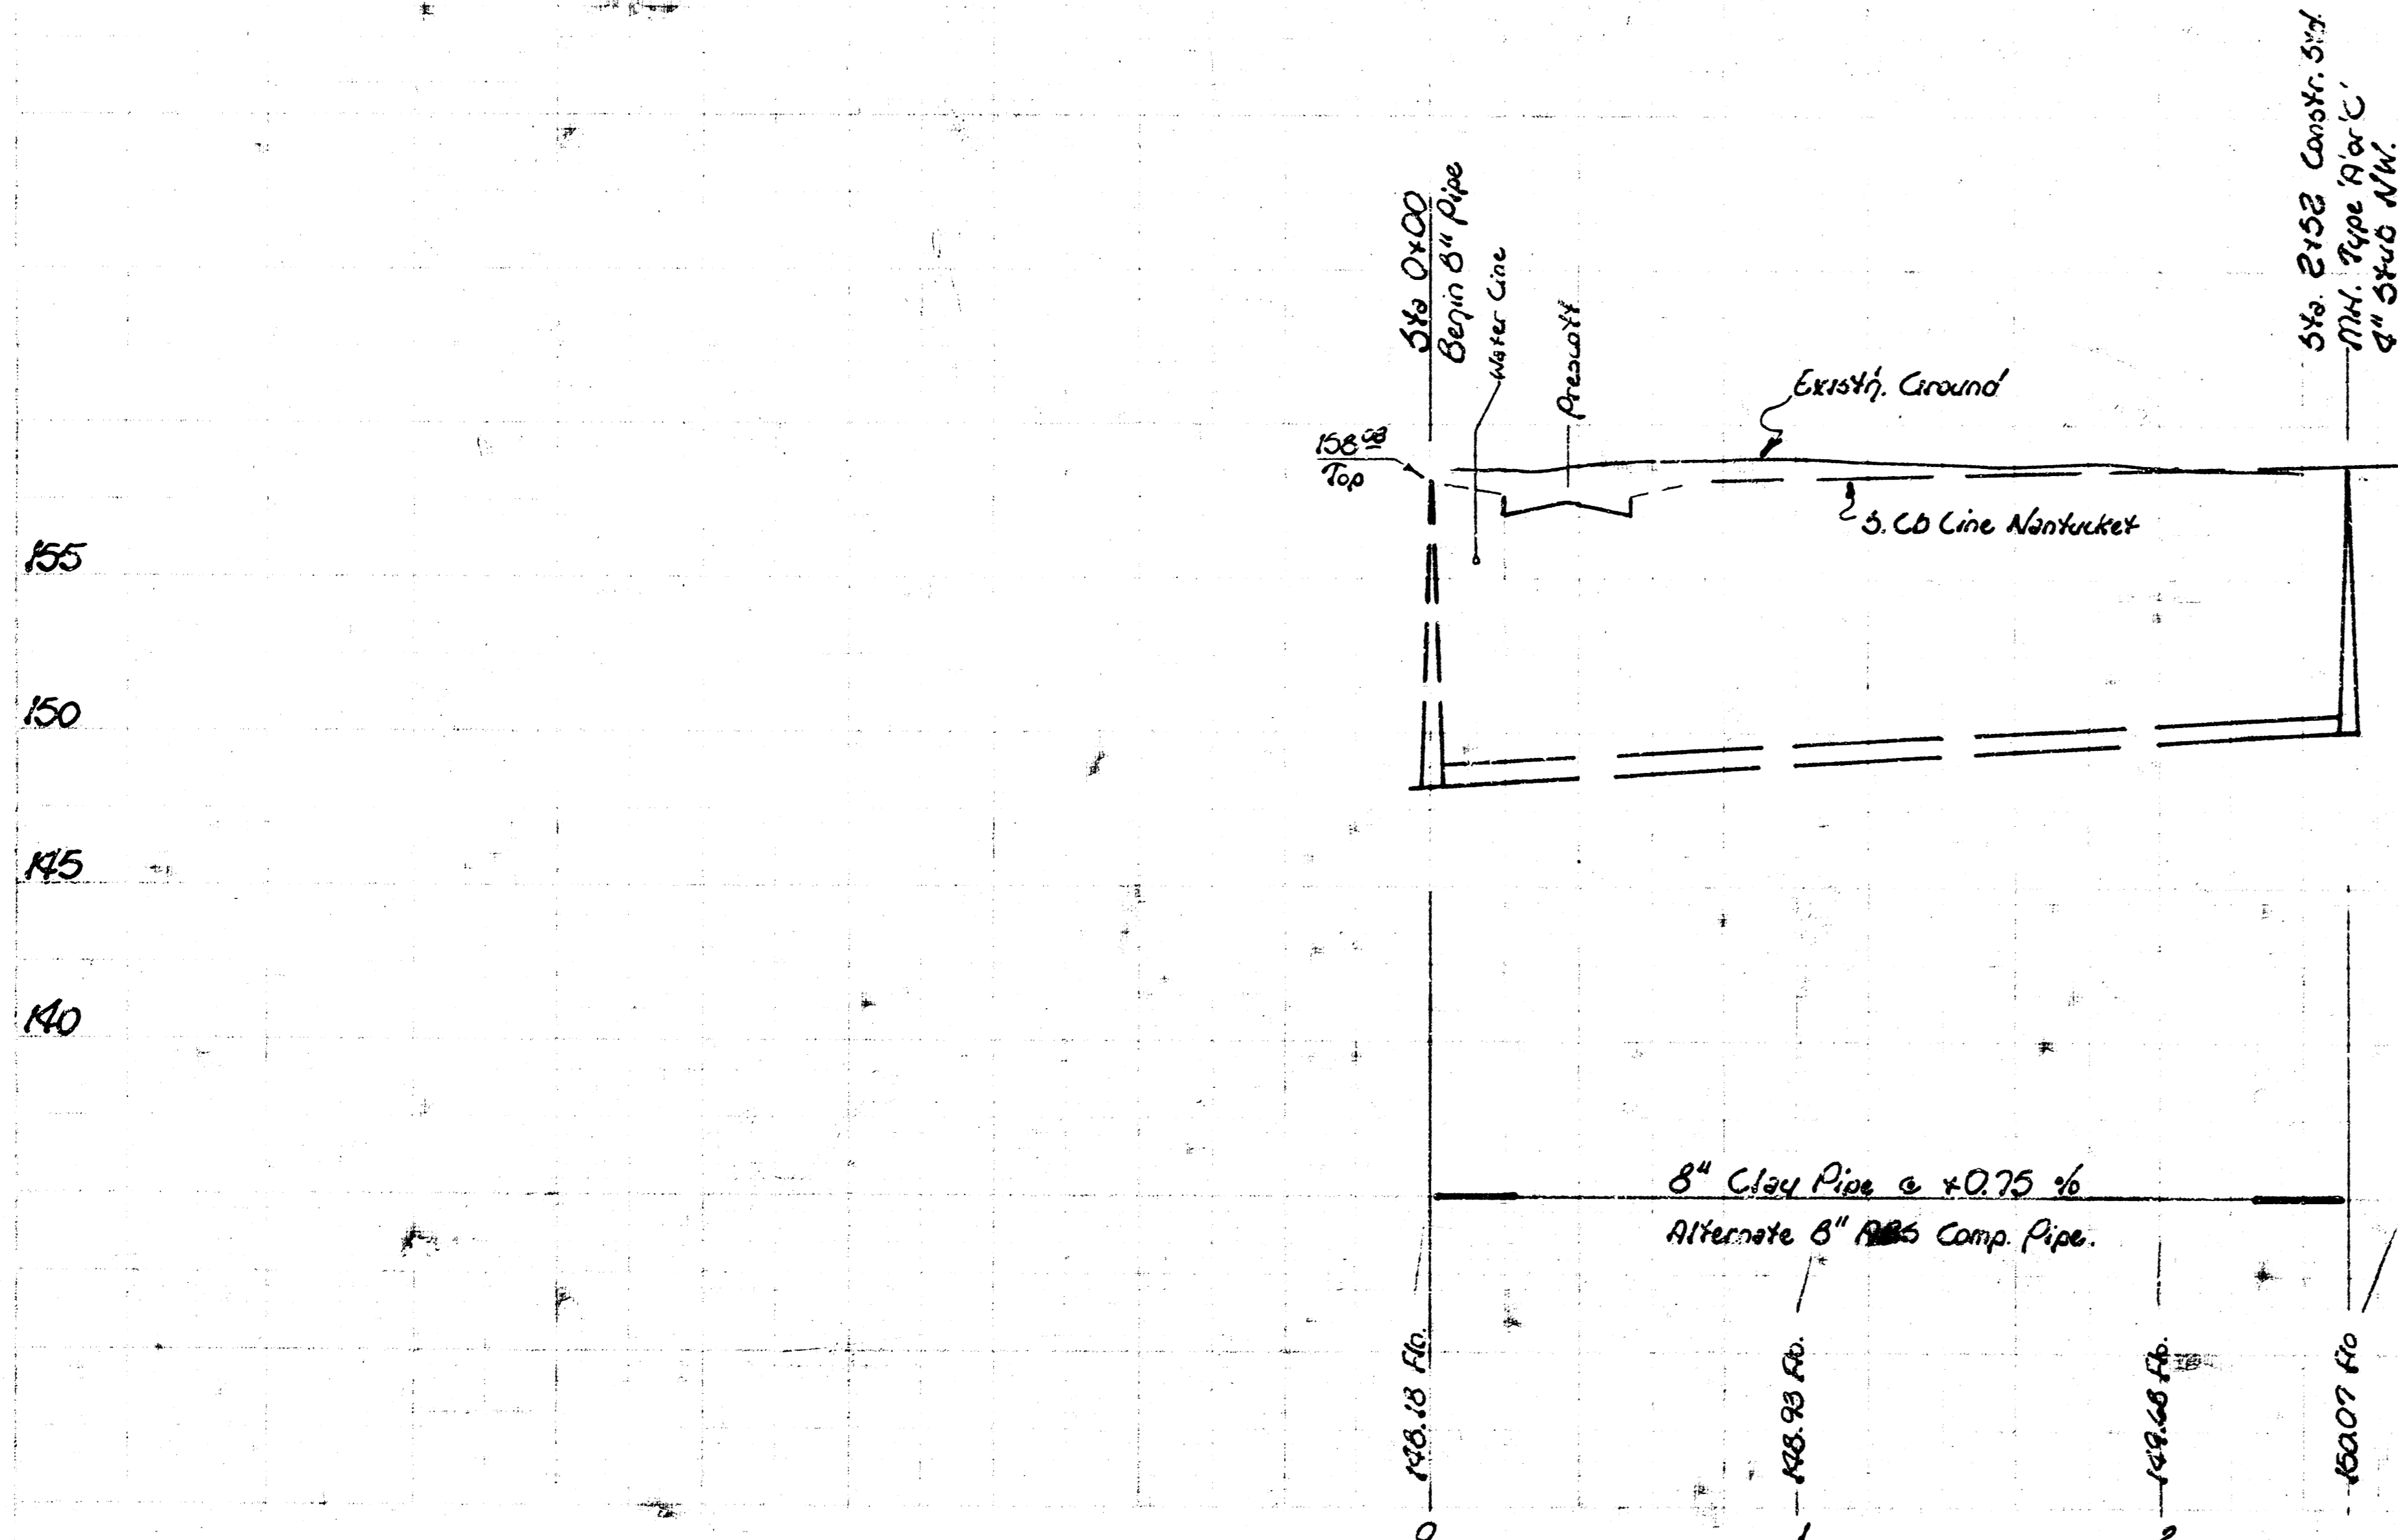

Lat. 95
Southwest Interceptor
City of Wichita, KS.
R. W. Linn City Engineer
Project No. _____
468-76-245-80356-000-000-001
Date _____