



BM 162.40 at Top of 16th St., 20' E. of E.C. Rethers.
 BM 155.63 Yellow Post Approx. 20' E. of W.C. of Westlink 14th.
 on S.C. 16th St.

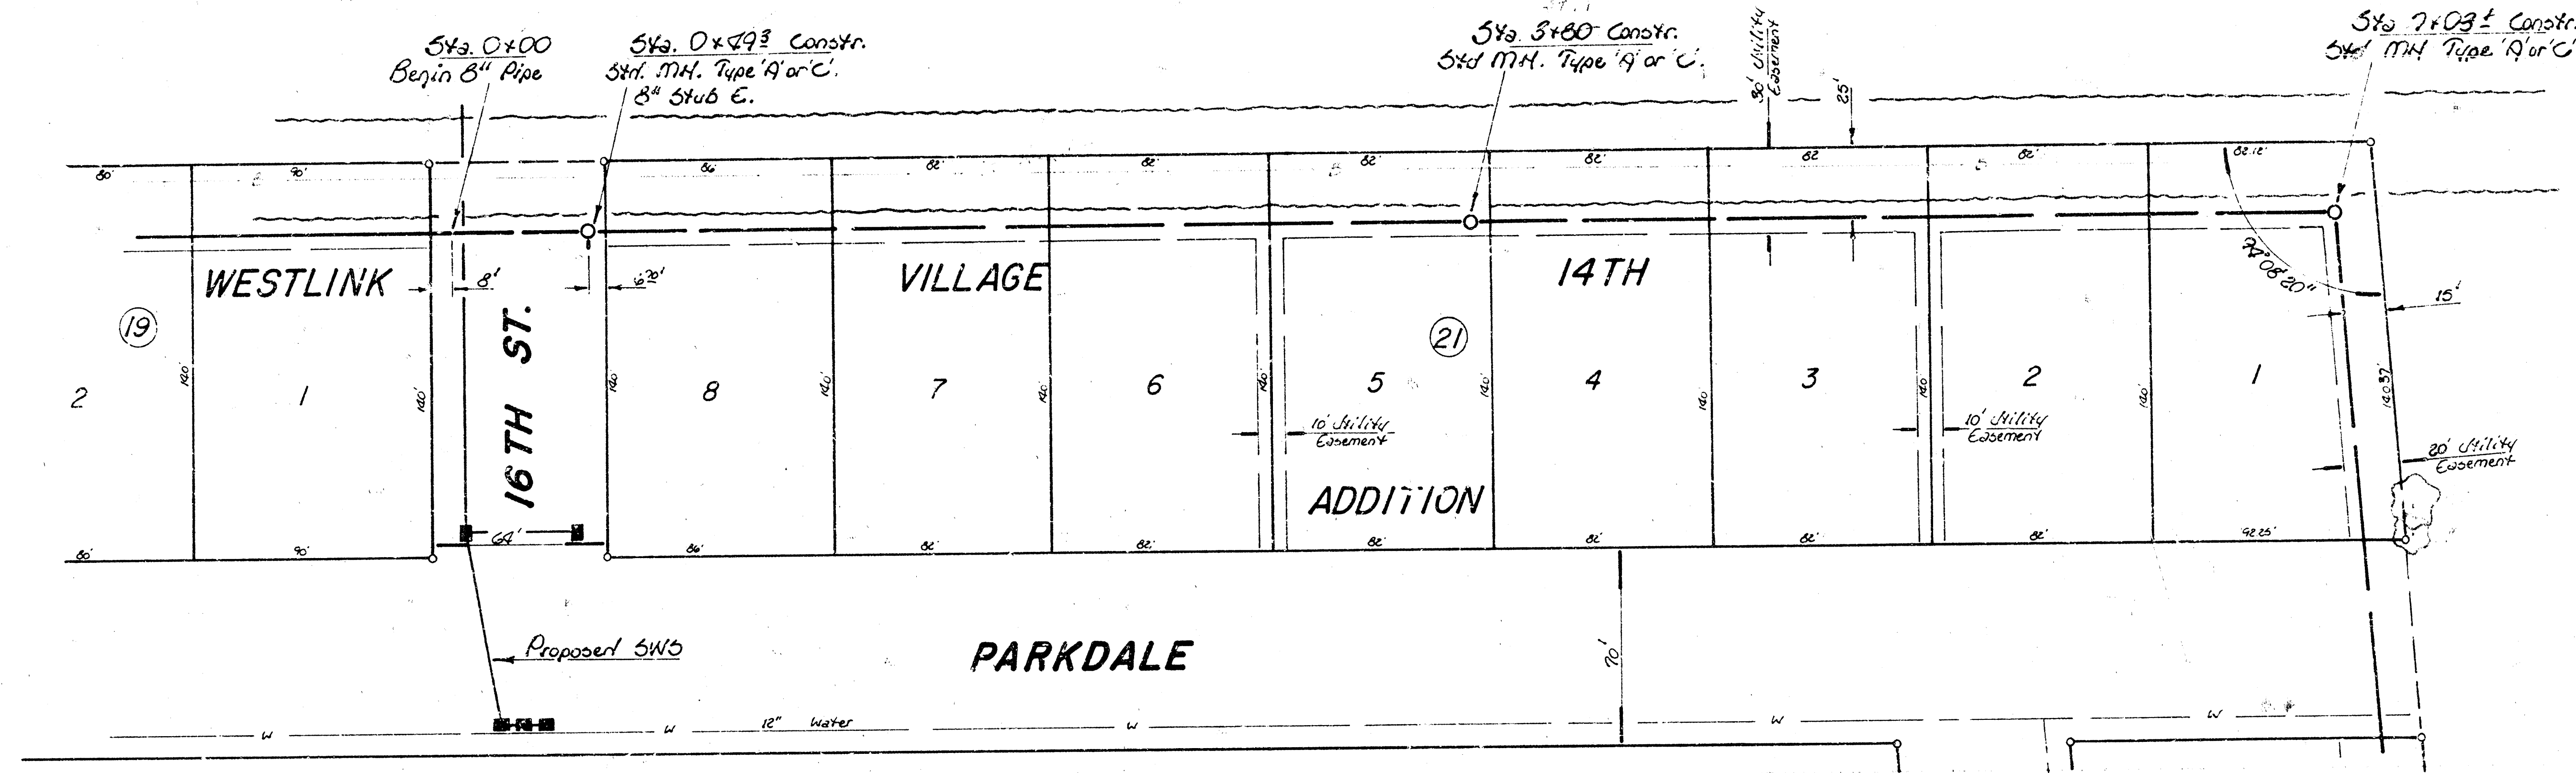

Scale:
 Plan 1" = 20'
 Profile 1" = 20' Hor.
 1" = 5' Vert.



NOTE: FIELD ENGINEER SHALL SET TOPS OF MANHOLES TO MATCH PROPOSED FINISHED GRADE AS DETERMINED BY THE DEVELOPER.

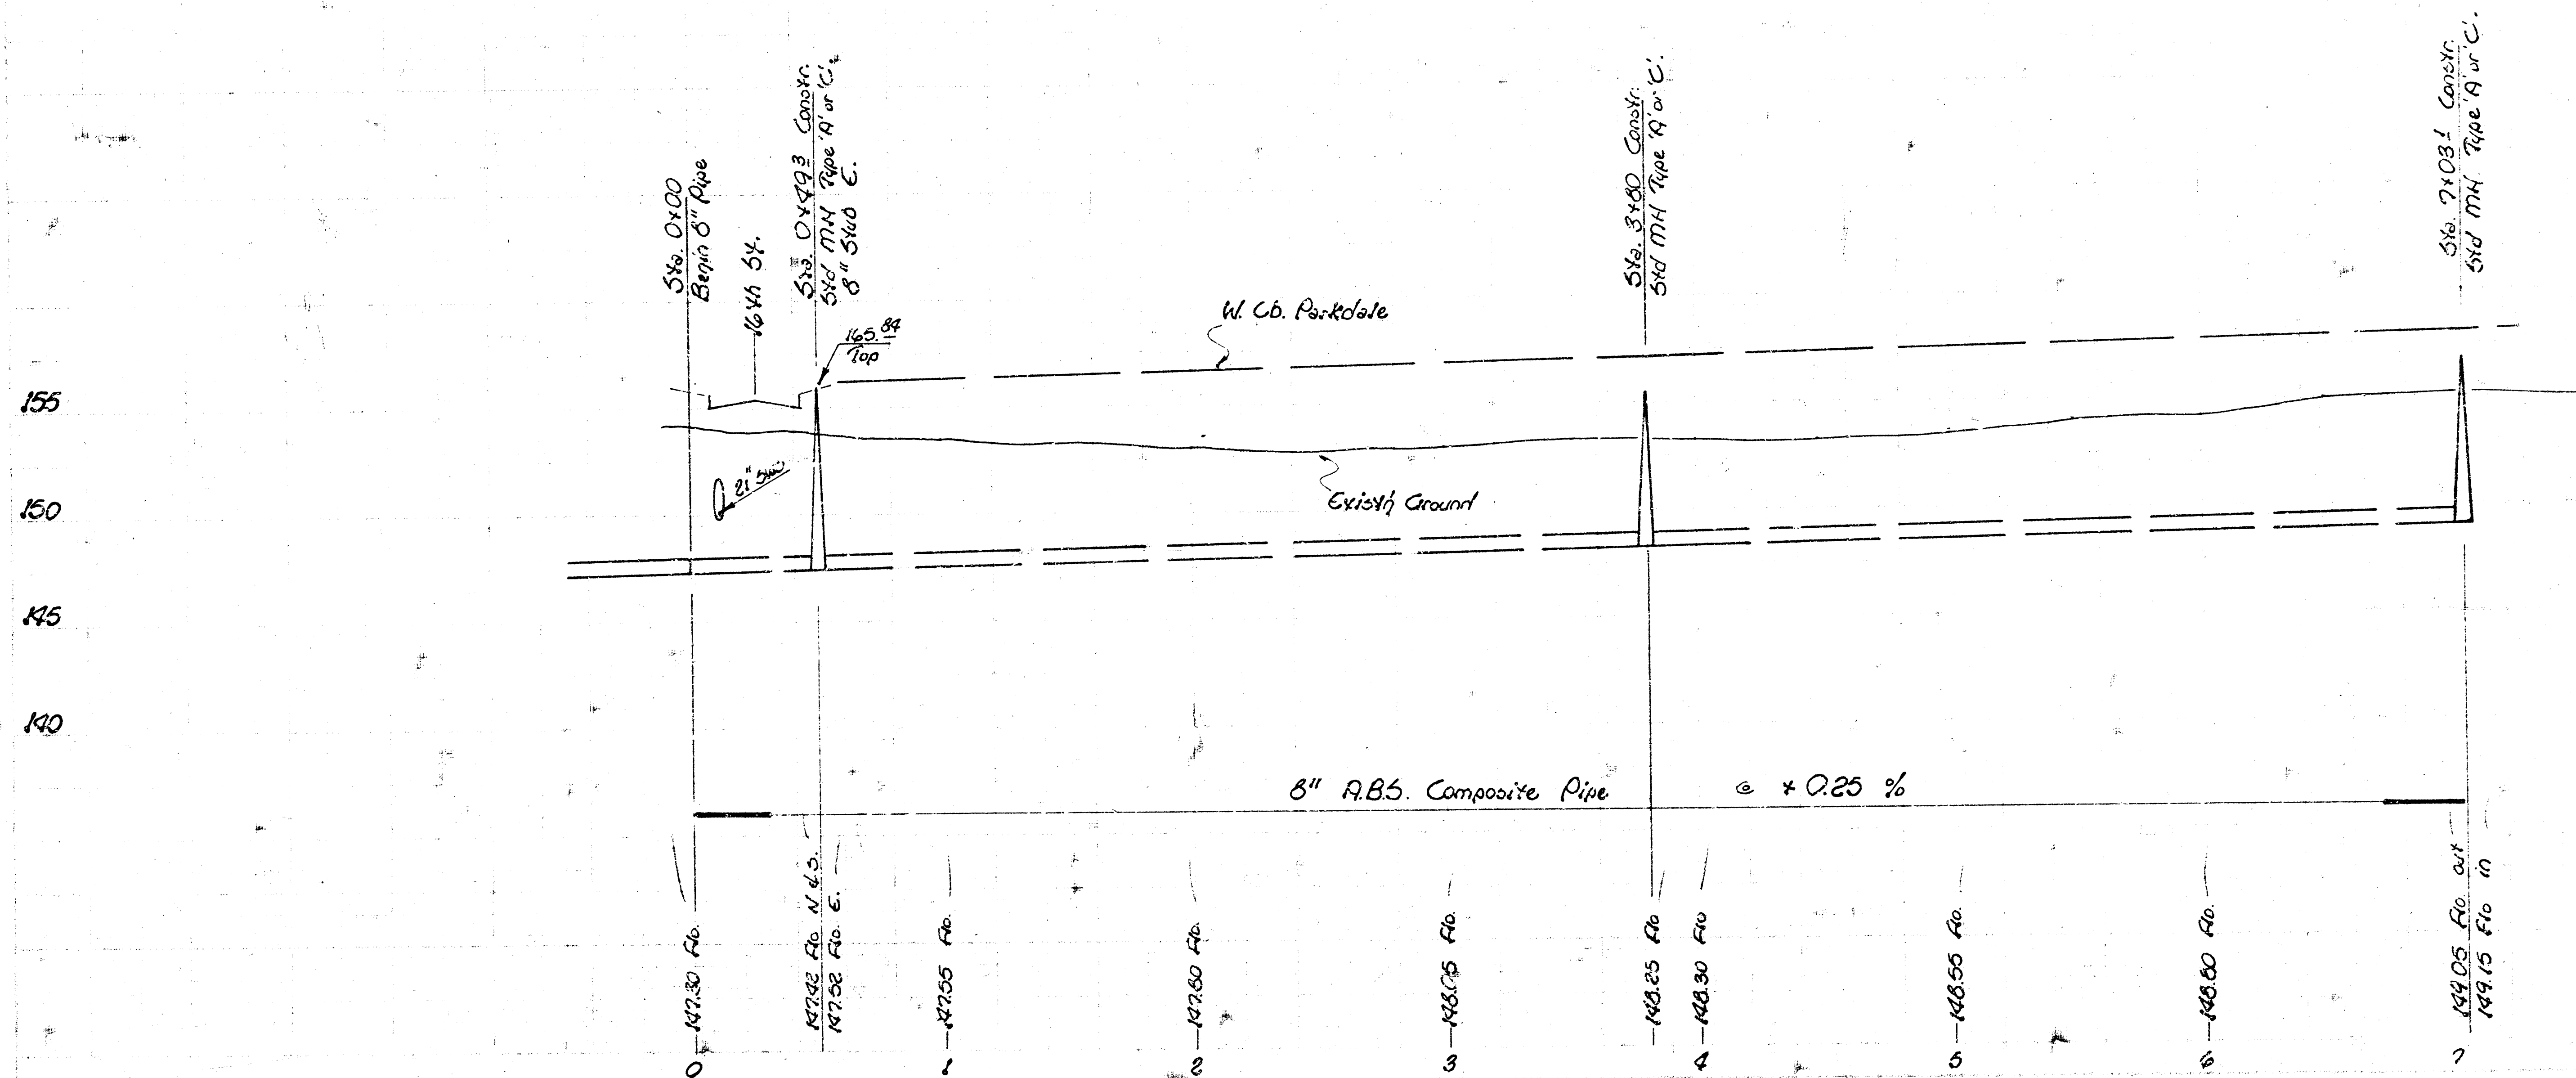

Lat. 107
 Southwest Interceptor
 City of Wichita, KS.
 R. W. Linn City Engineer
 Project No. 416-76-245-80377-000-000-001
 Date _____

