

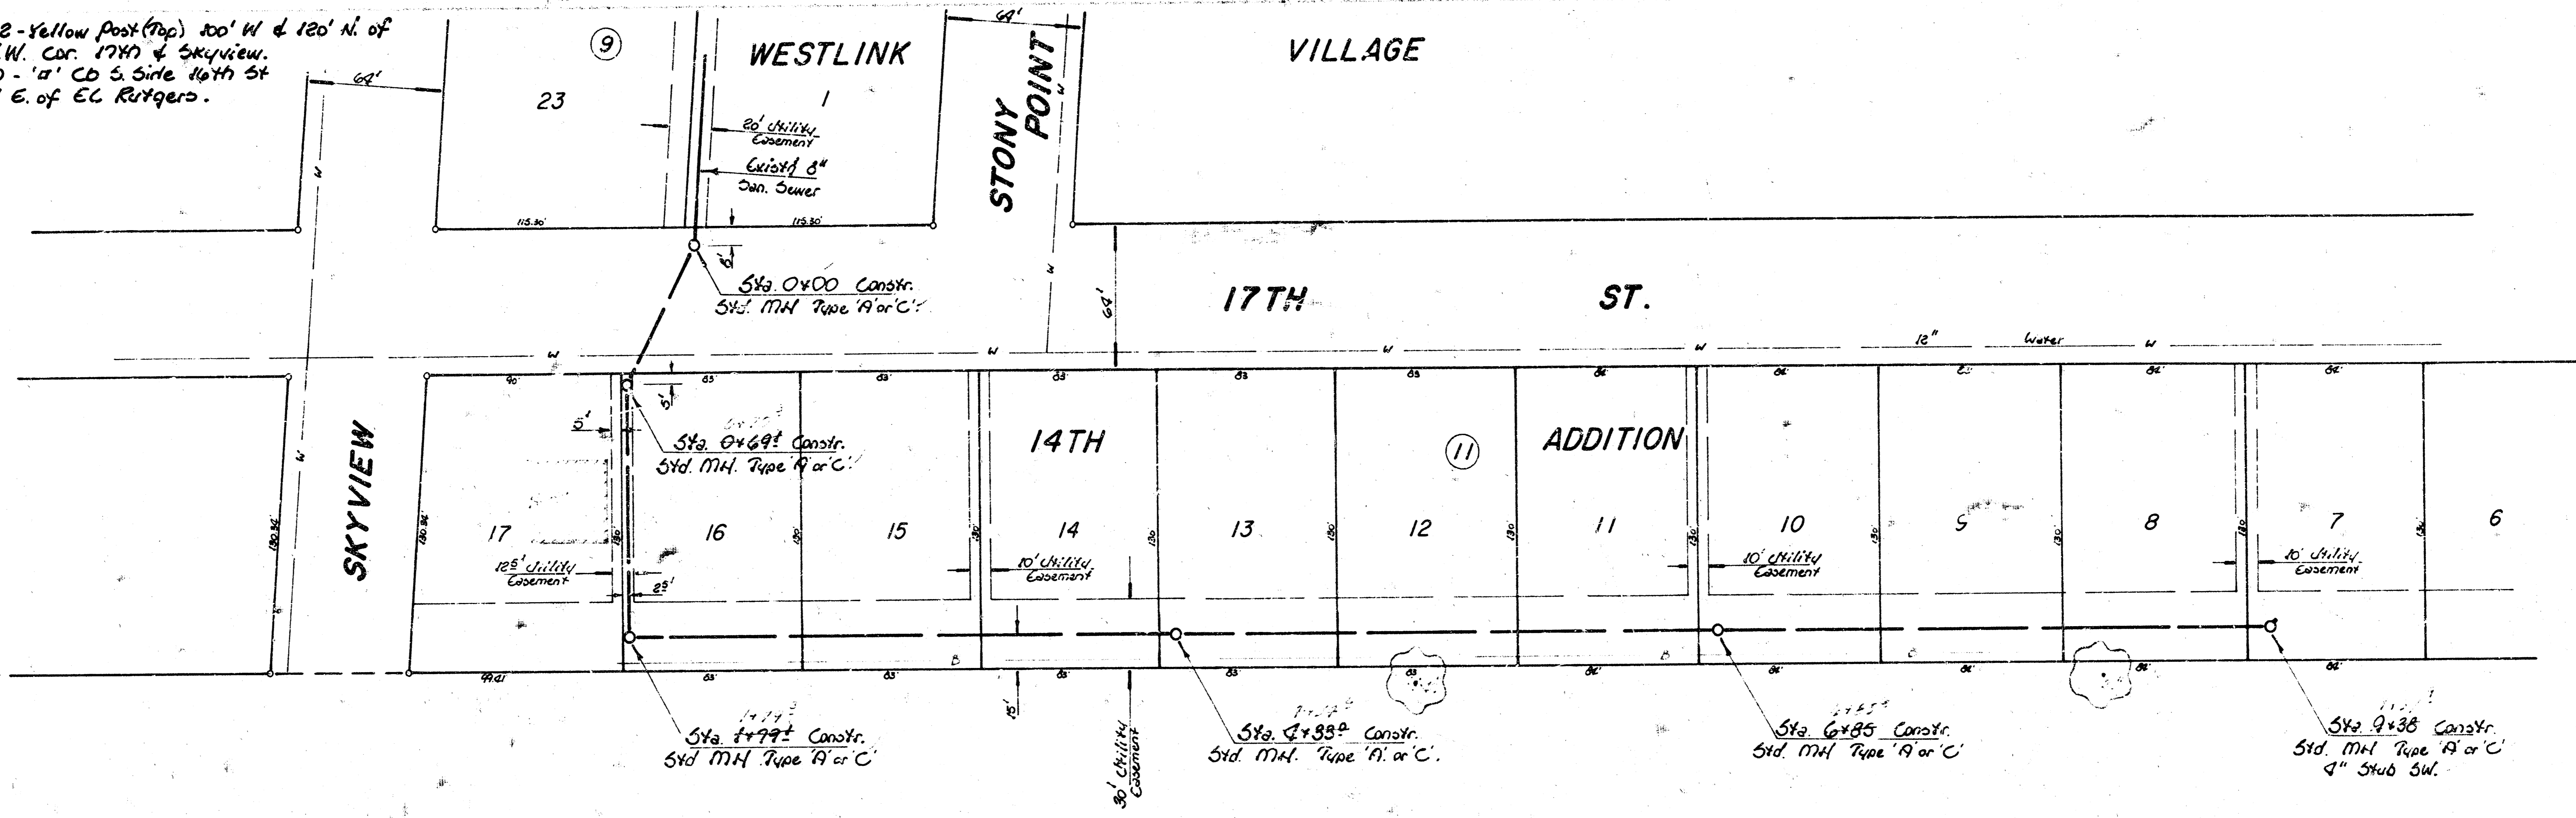


B.M. 163.92 - Yellow Post (Top) 100' W & 120' N. of N.W. Cor. 17th & Skyview.
 B.M. 162.00 - 'a' C.B. S. Side 16th St 20' E. of E.C. Rutgers.

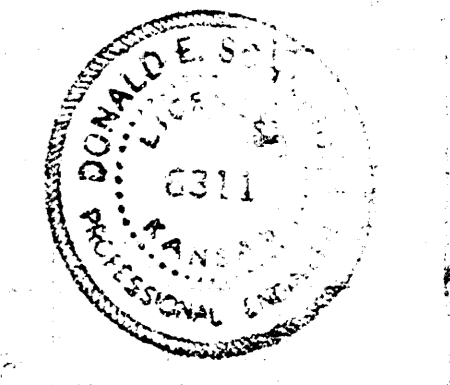

NOTE: TOPS OF MANHOLES SHALL BE SET TO MATCH PROPOSED FINISHED GRADE AS DETERMINED BY DEVELOPER.

Scale:
 Plan 1" = 40'
 Profile 1" = 40' Hor.
 1" = 5' Vert.

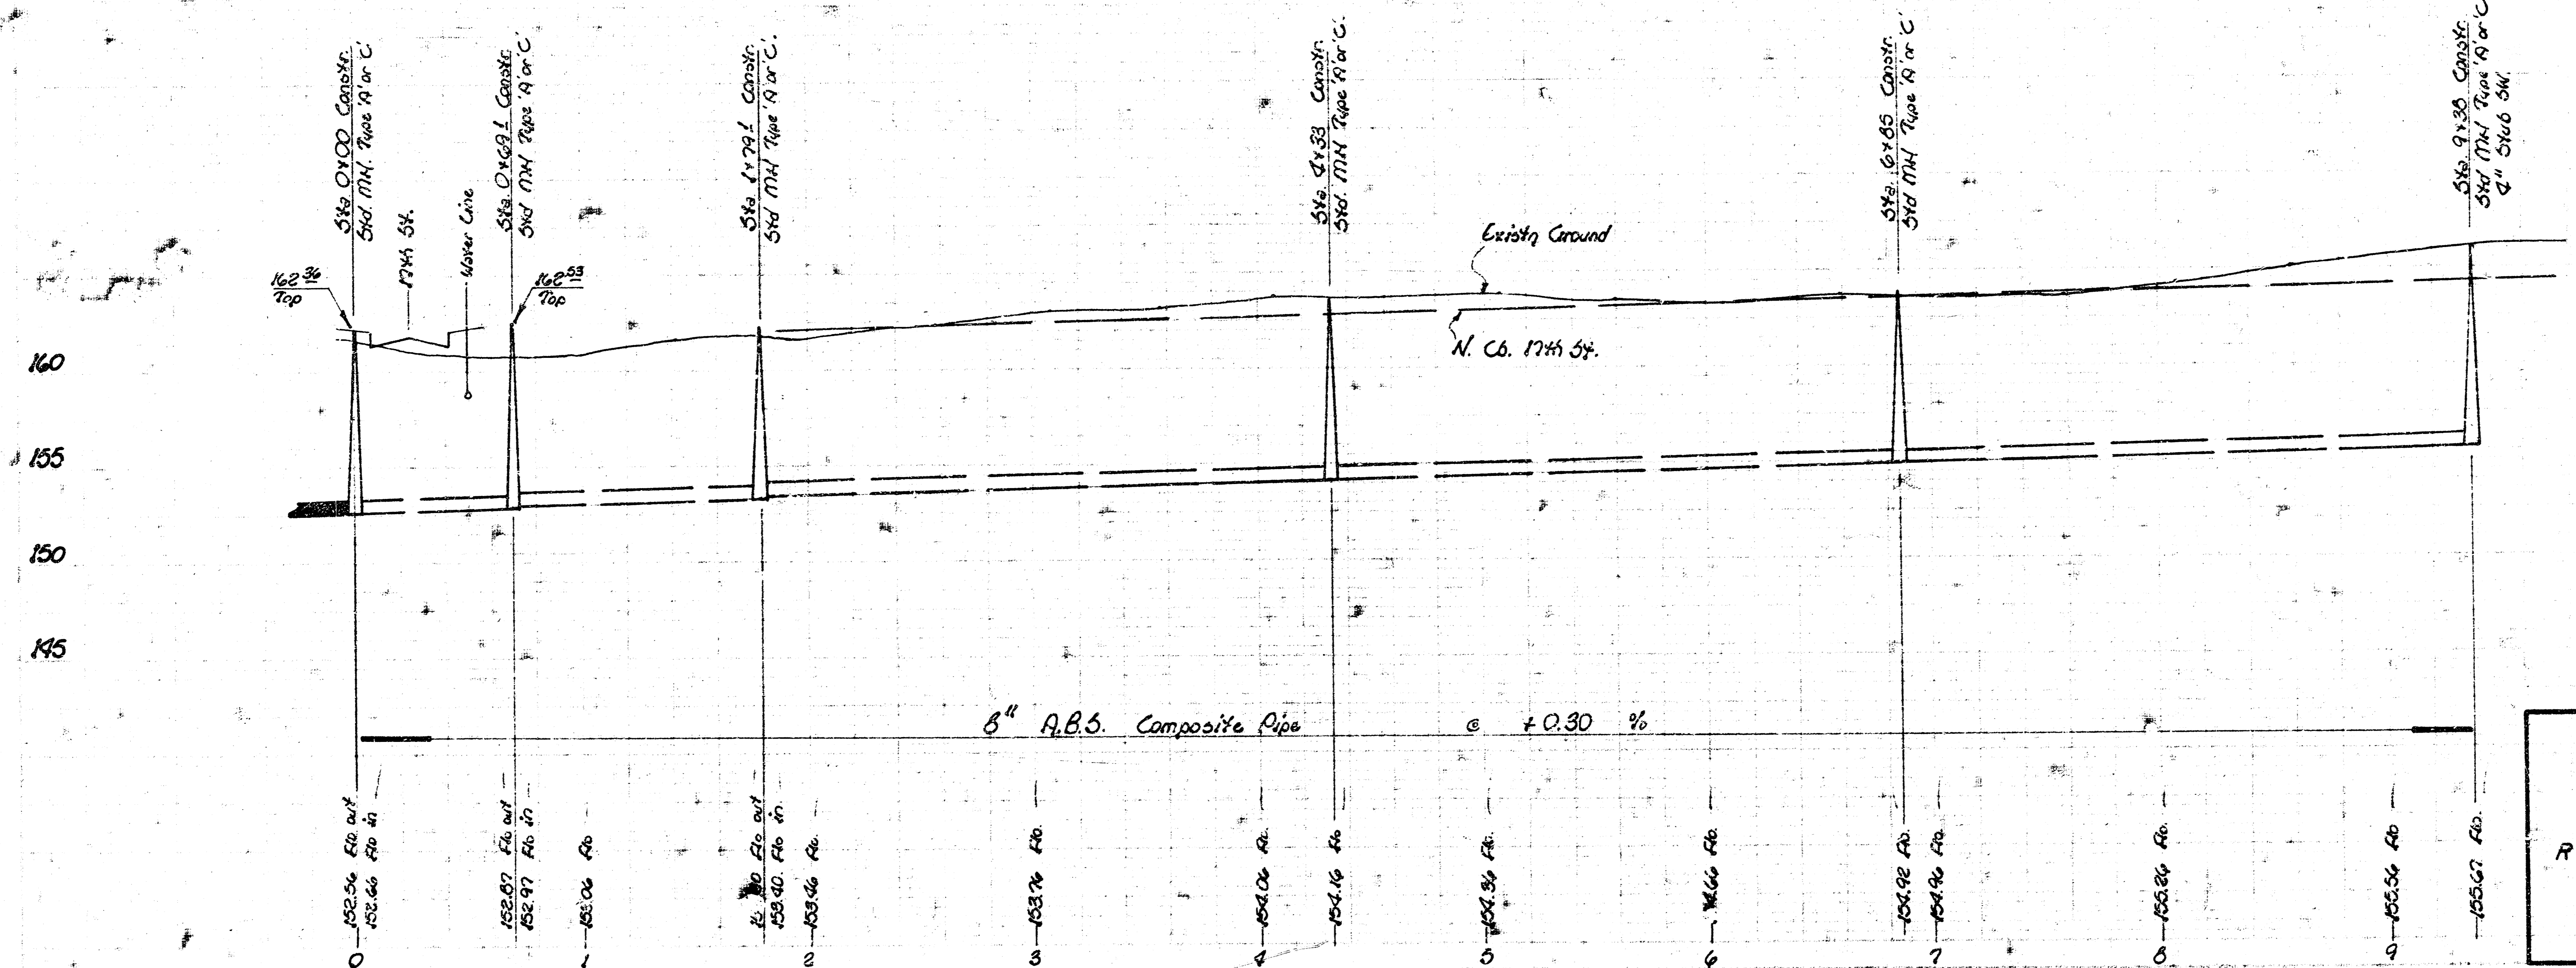

Lat. 109
 Southwest Interceptor
 City of Wichita, KS.
 R. W. Linn City Engineer
 Project No. 463-76-245-80380-000-001
 Date