

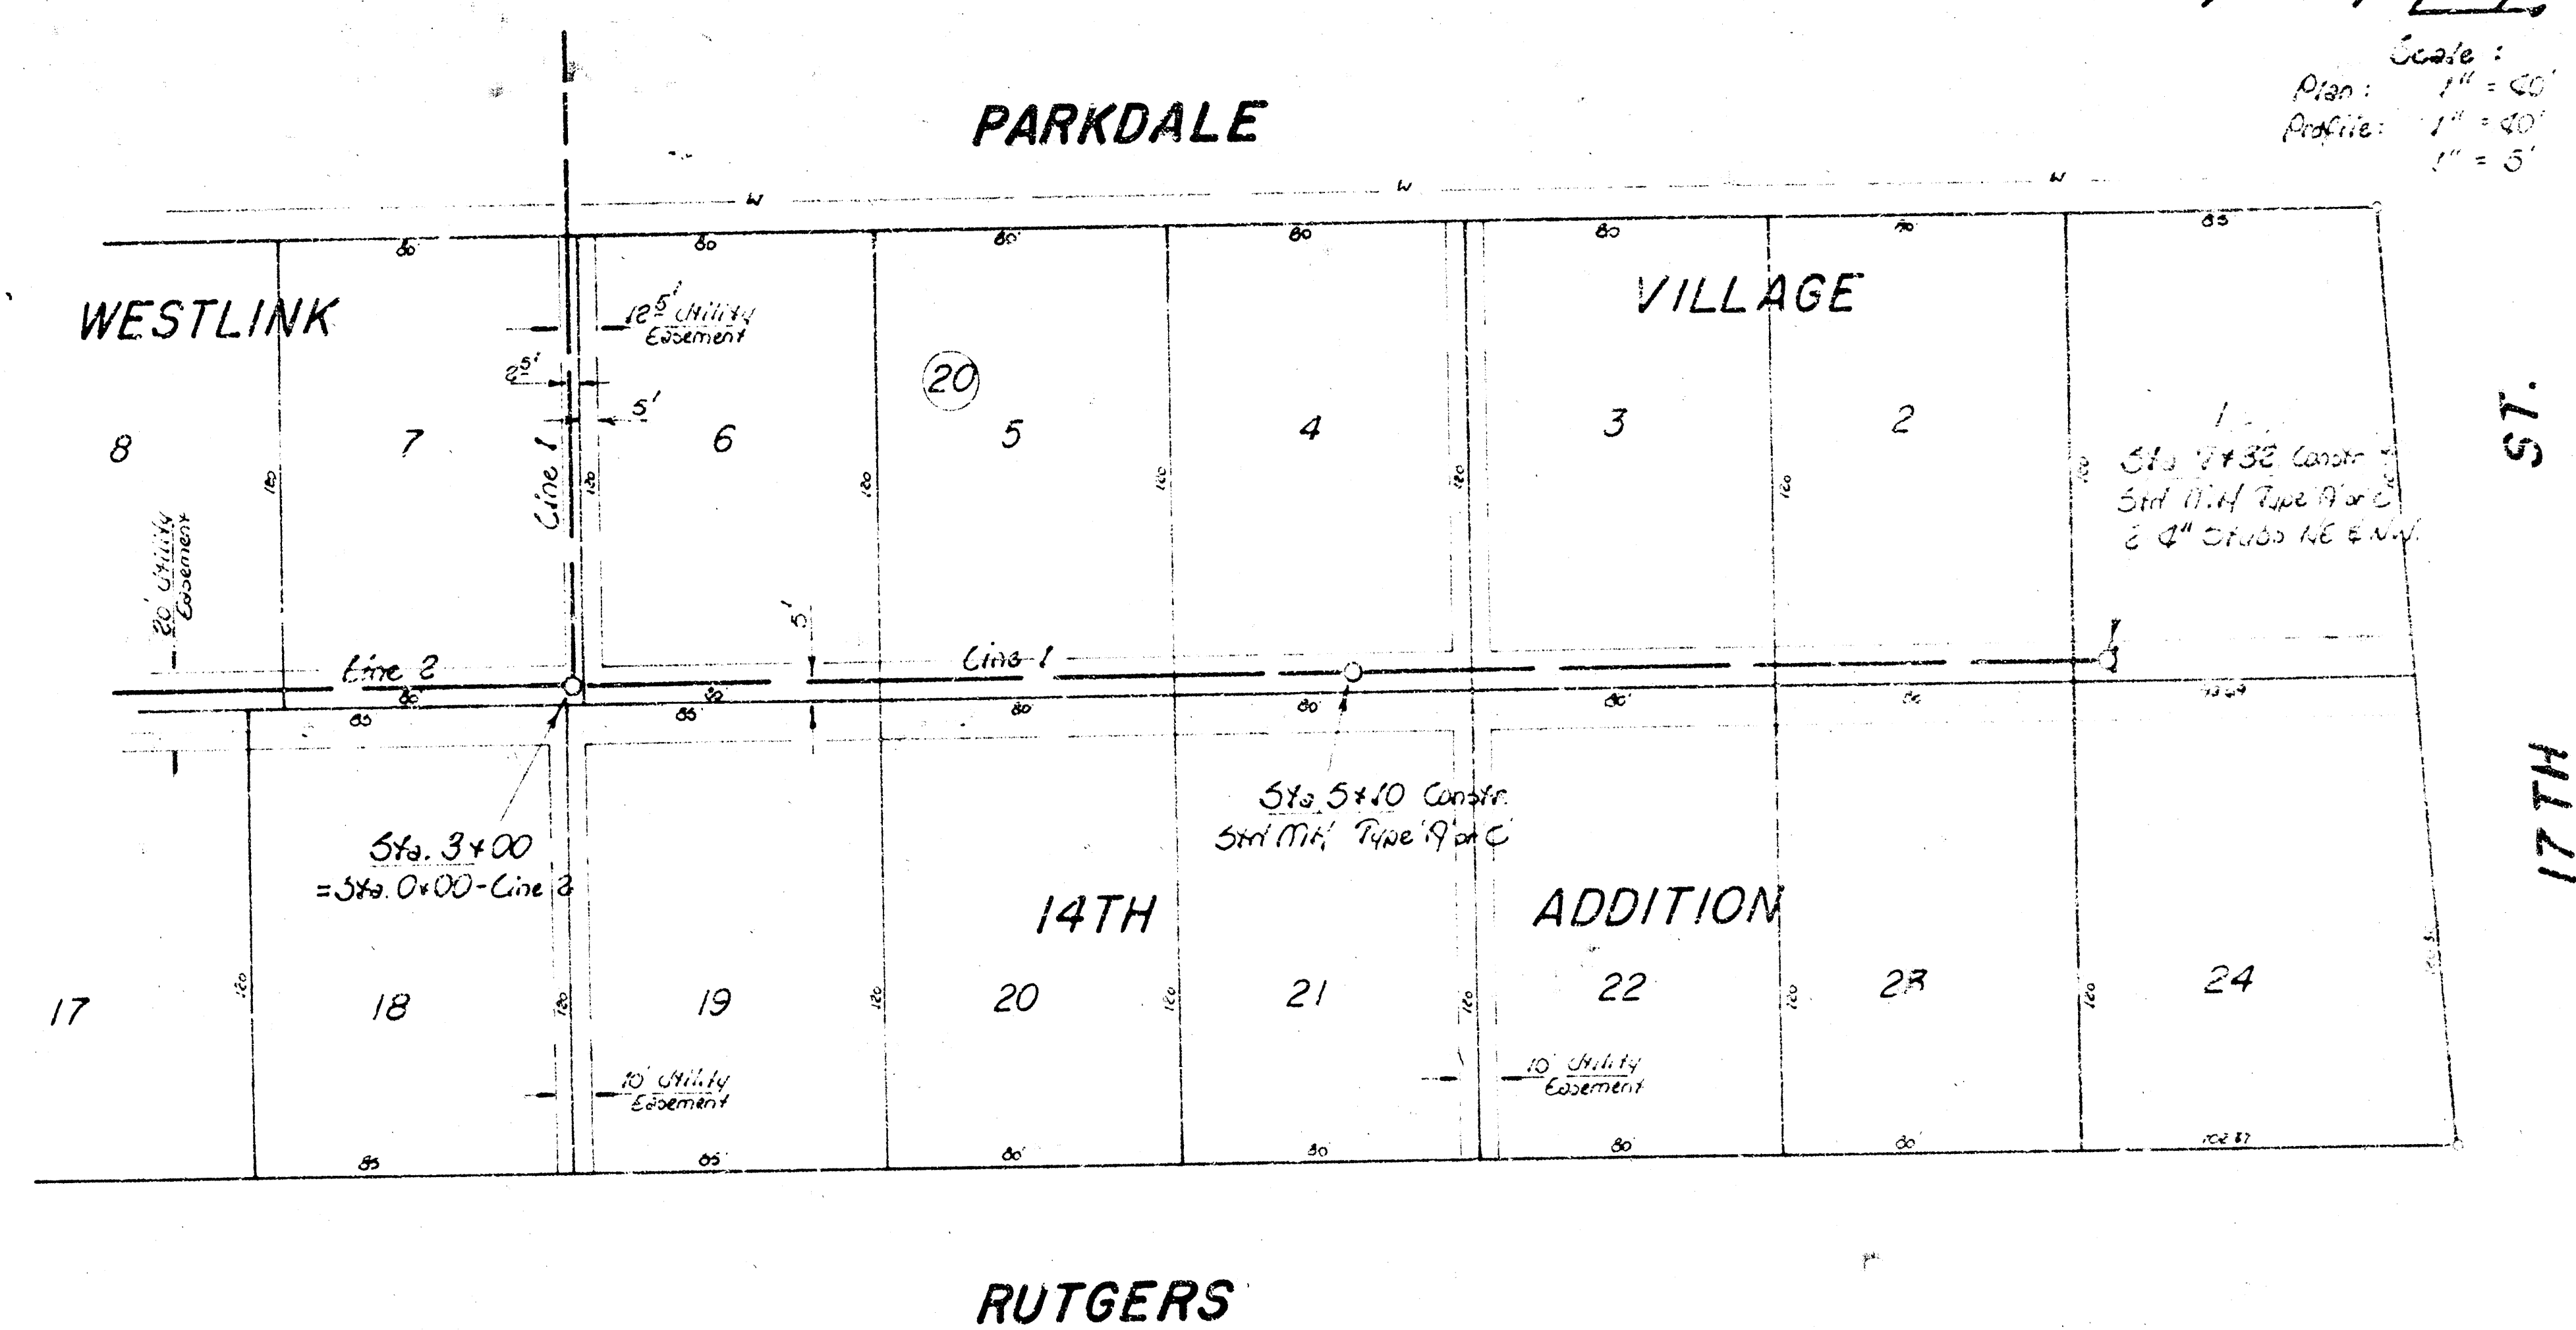


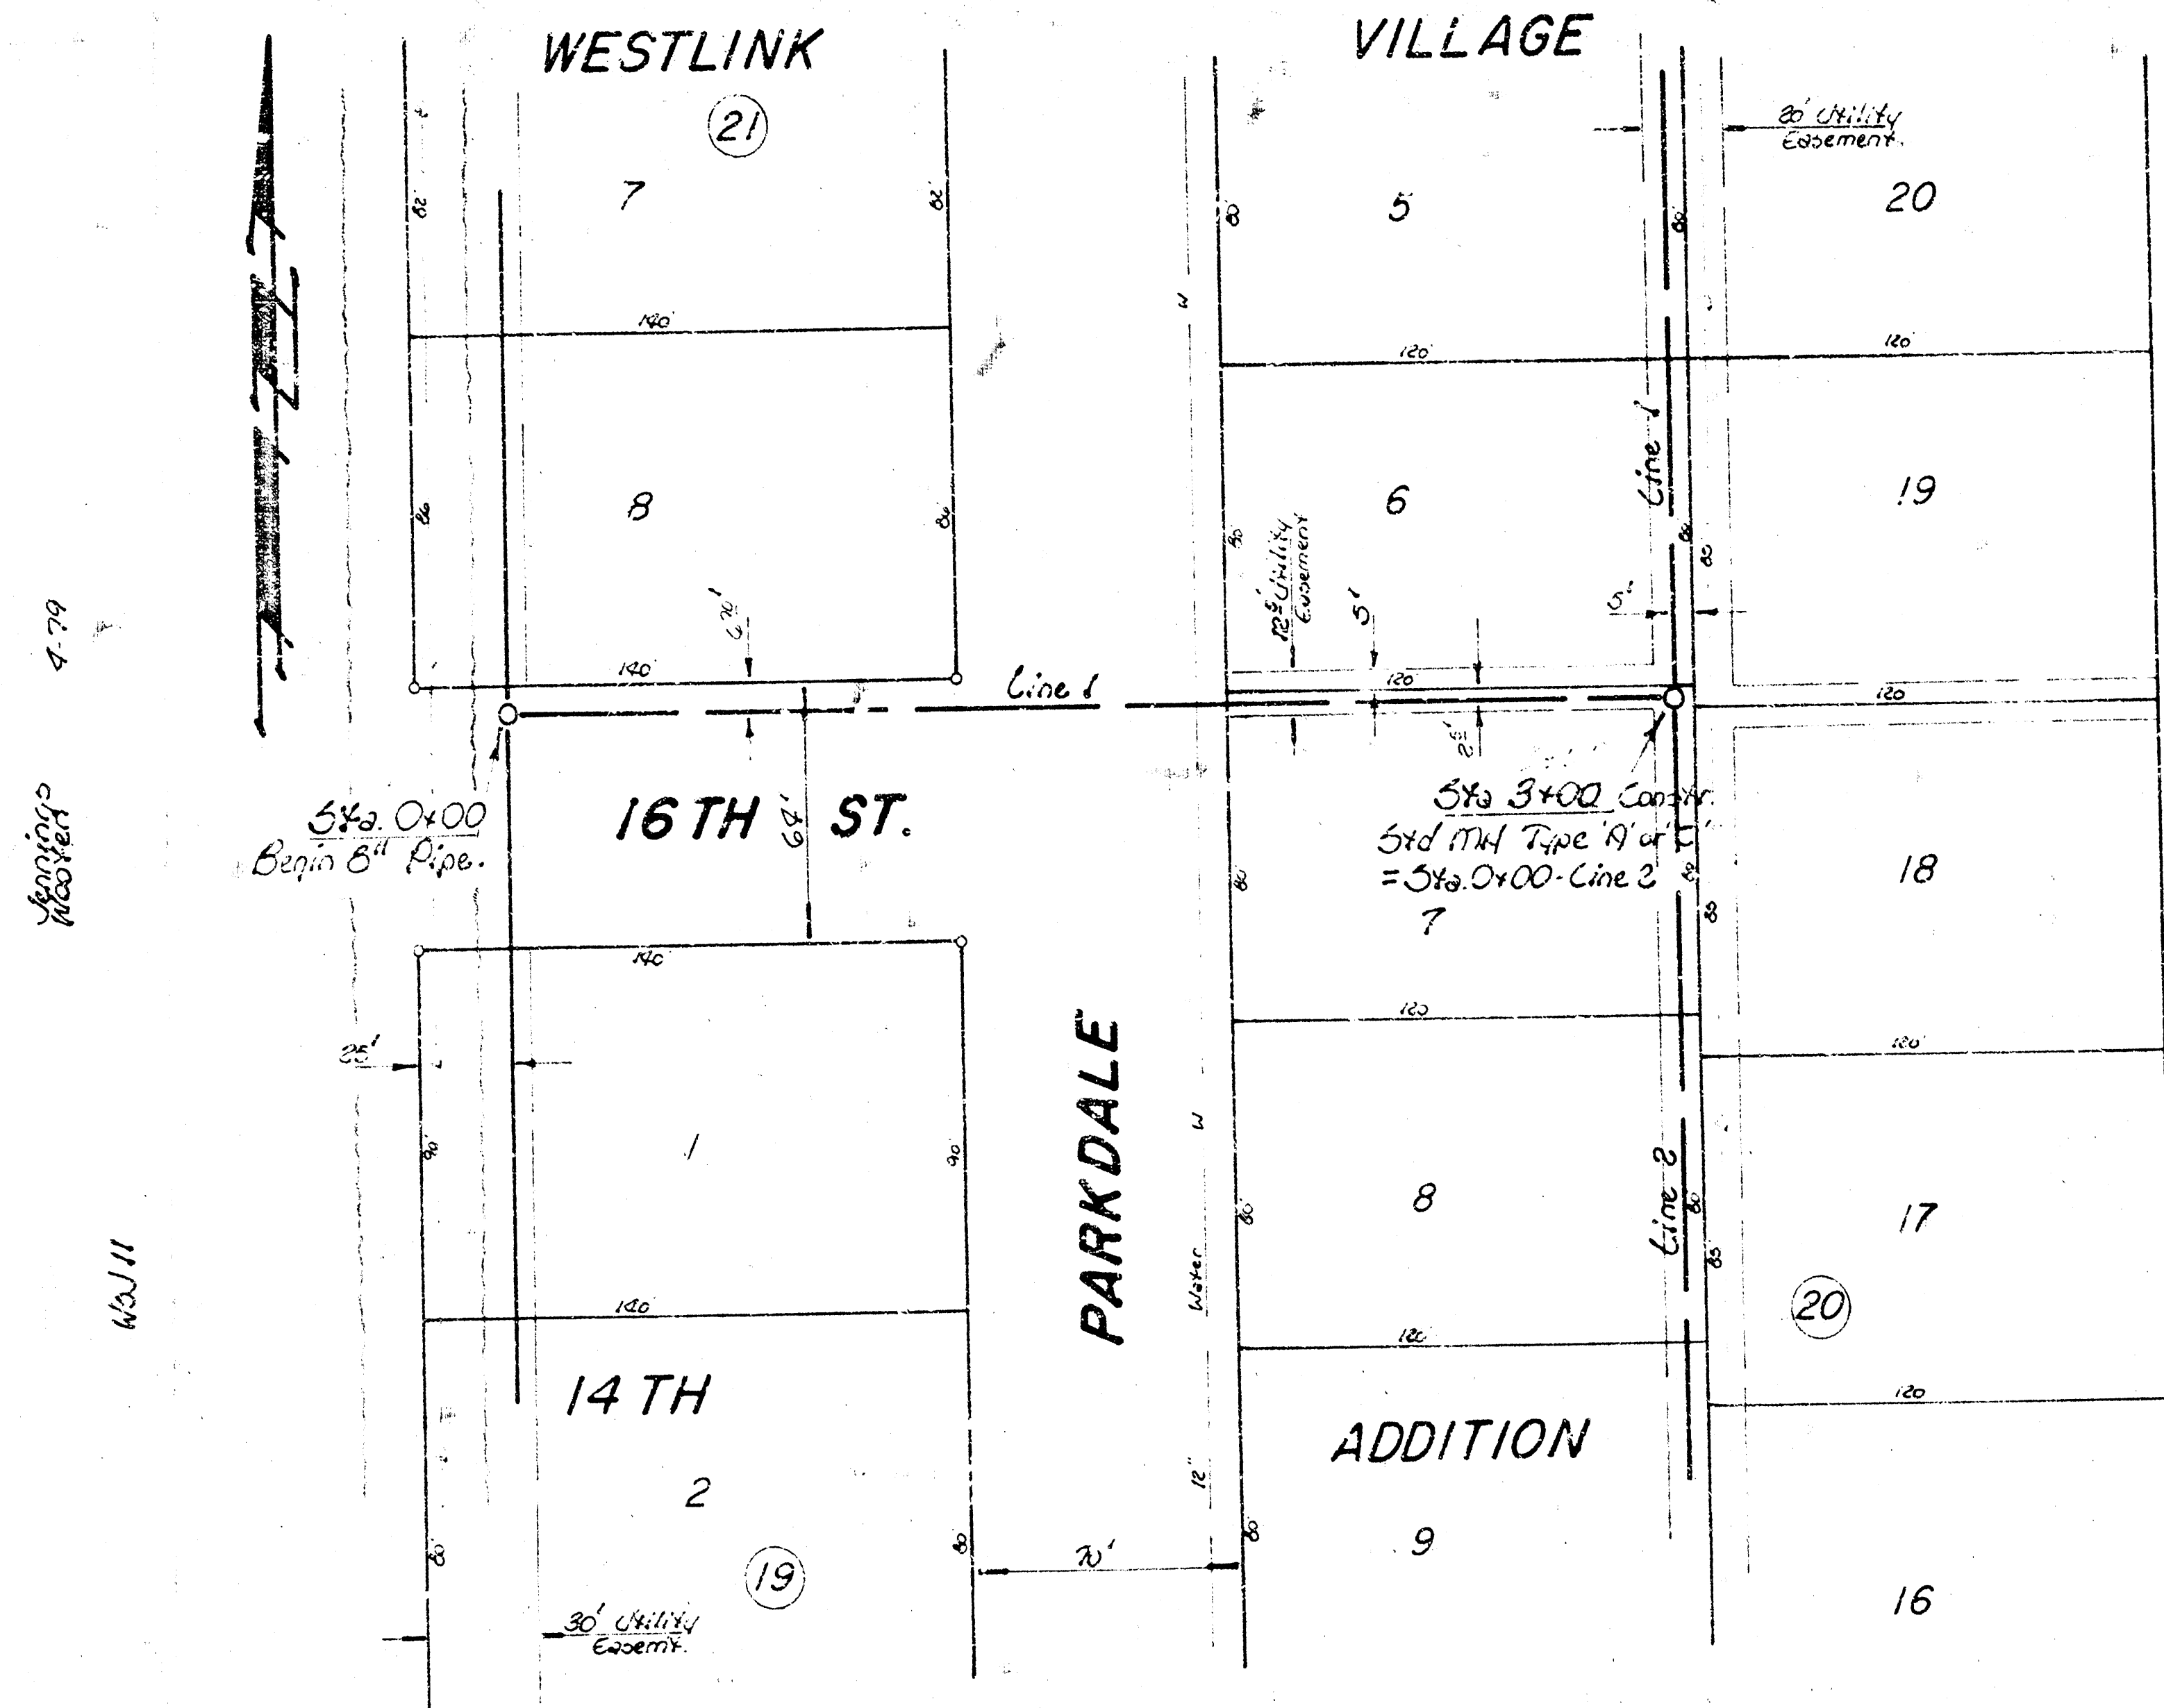


B.M. 142.40 'a' Top Cb S. Side 14th St. Approx. 20' E. of E.C. Rutgers.
 B.M. 155.83 Yellow Post Approx. 20' E. of W.C. of Westlink 14th on S.C. of 14th St.

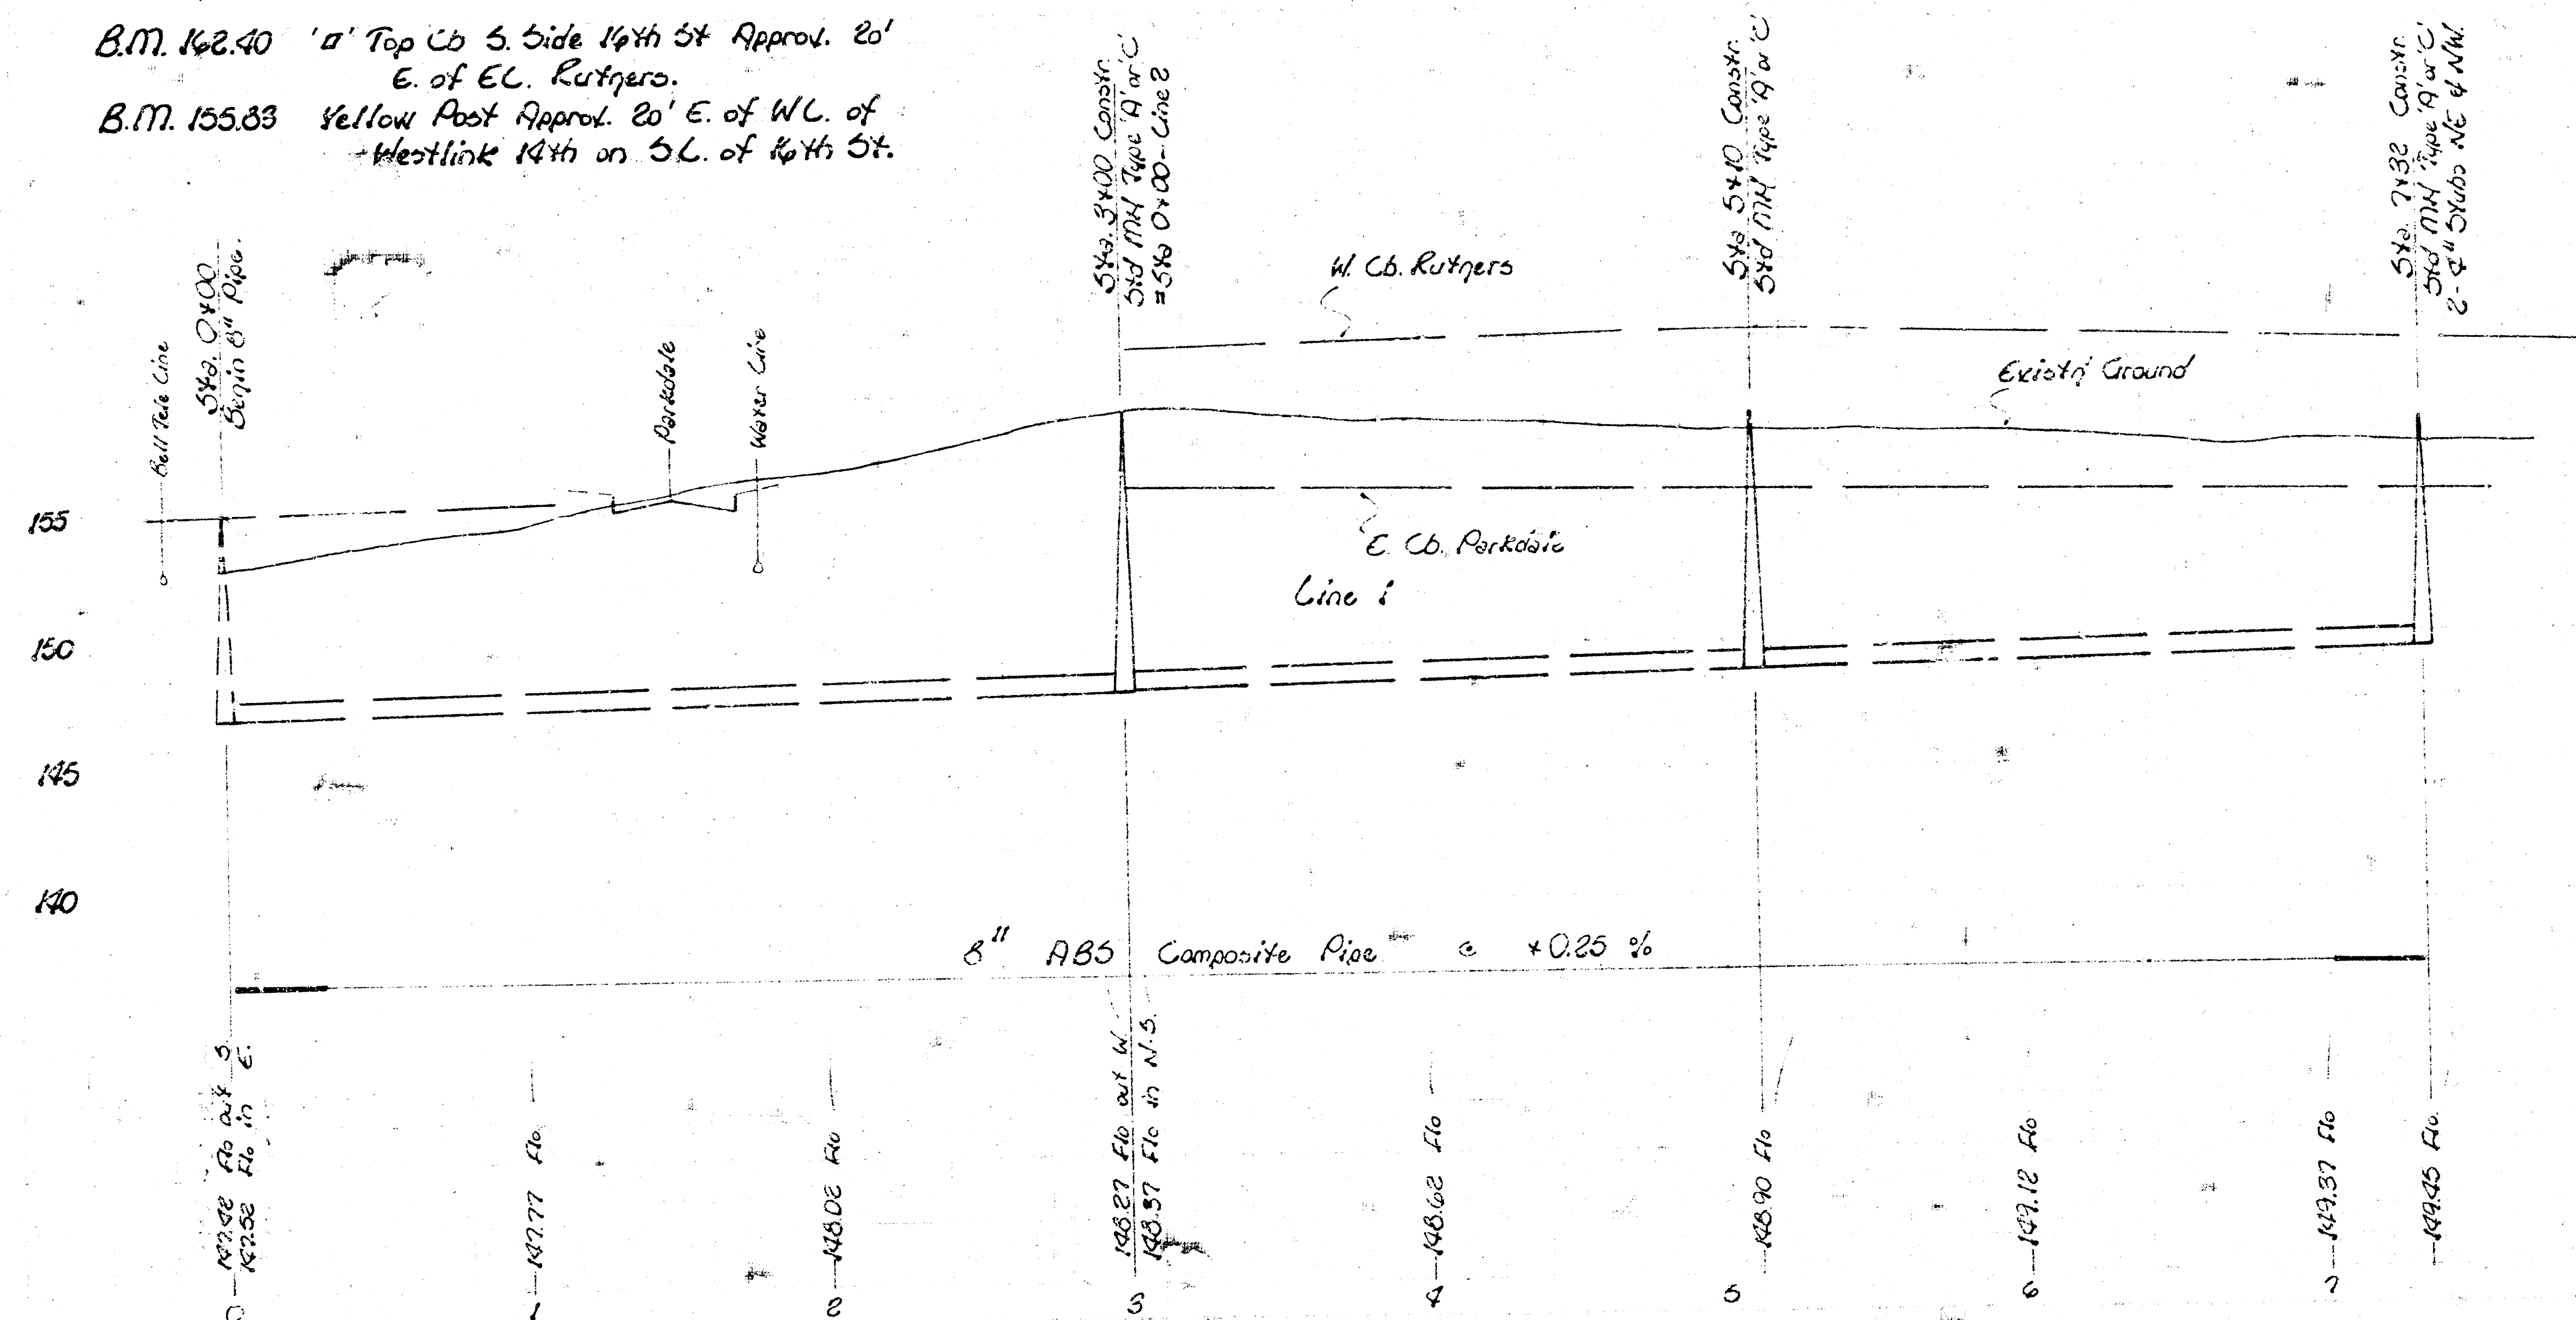


NOTE: FIELD ENGINEER SHALL SET TOPS OF MANHOLES TO MATCH PROVIDED FINISHED GRADE AS DETERMINED BY THE DEVELOPER.

Lat. 110
 Southwest Interceptor
 City of Wichita, KS
 R. W. Linn ————— City Engineer
 Project No. —————
 468-76-245-80383-000-000-001
 Date —————

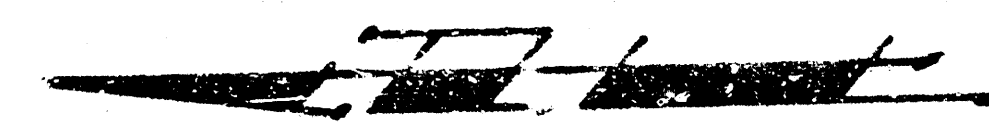

Scale:
Plan 1" = 30'
Profile 1" = 40' Hor.
1" = 5' Vert.

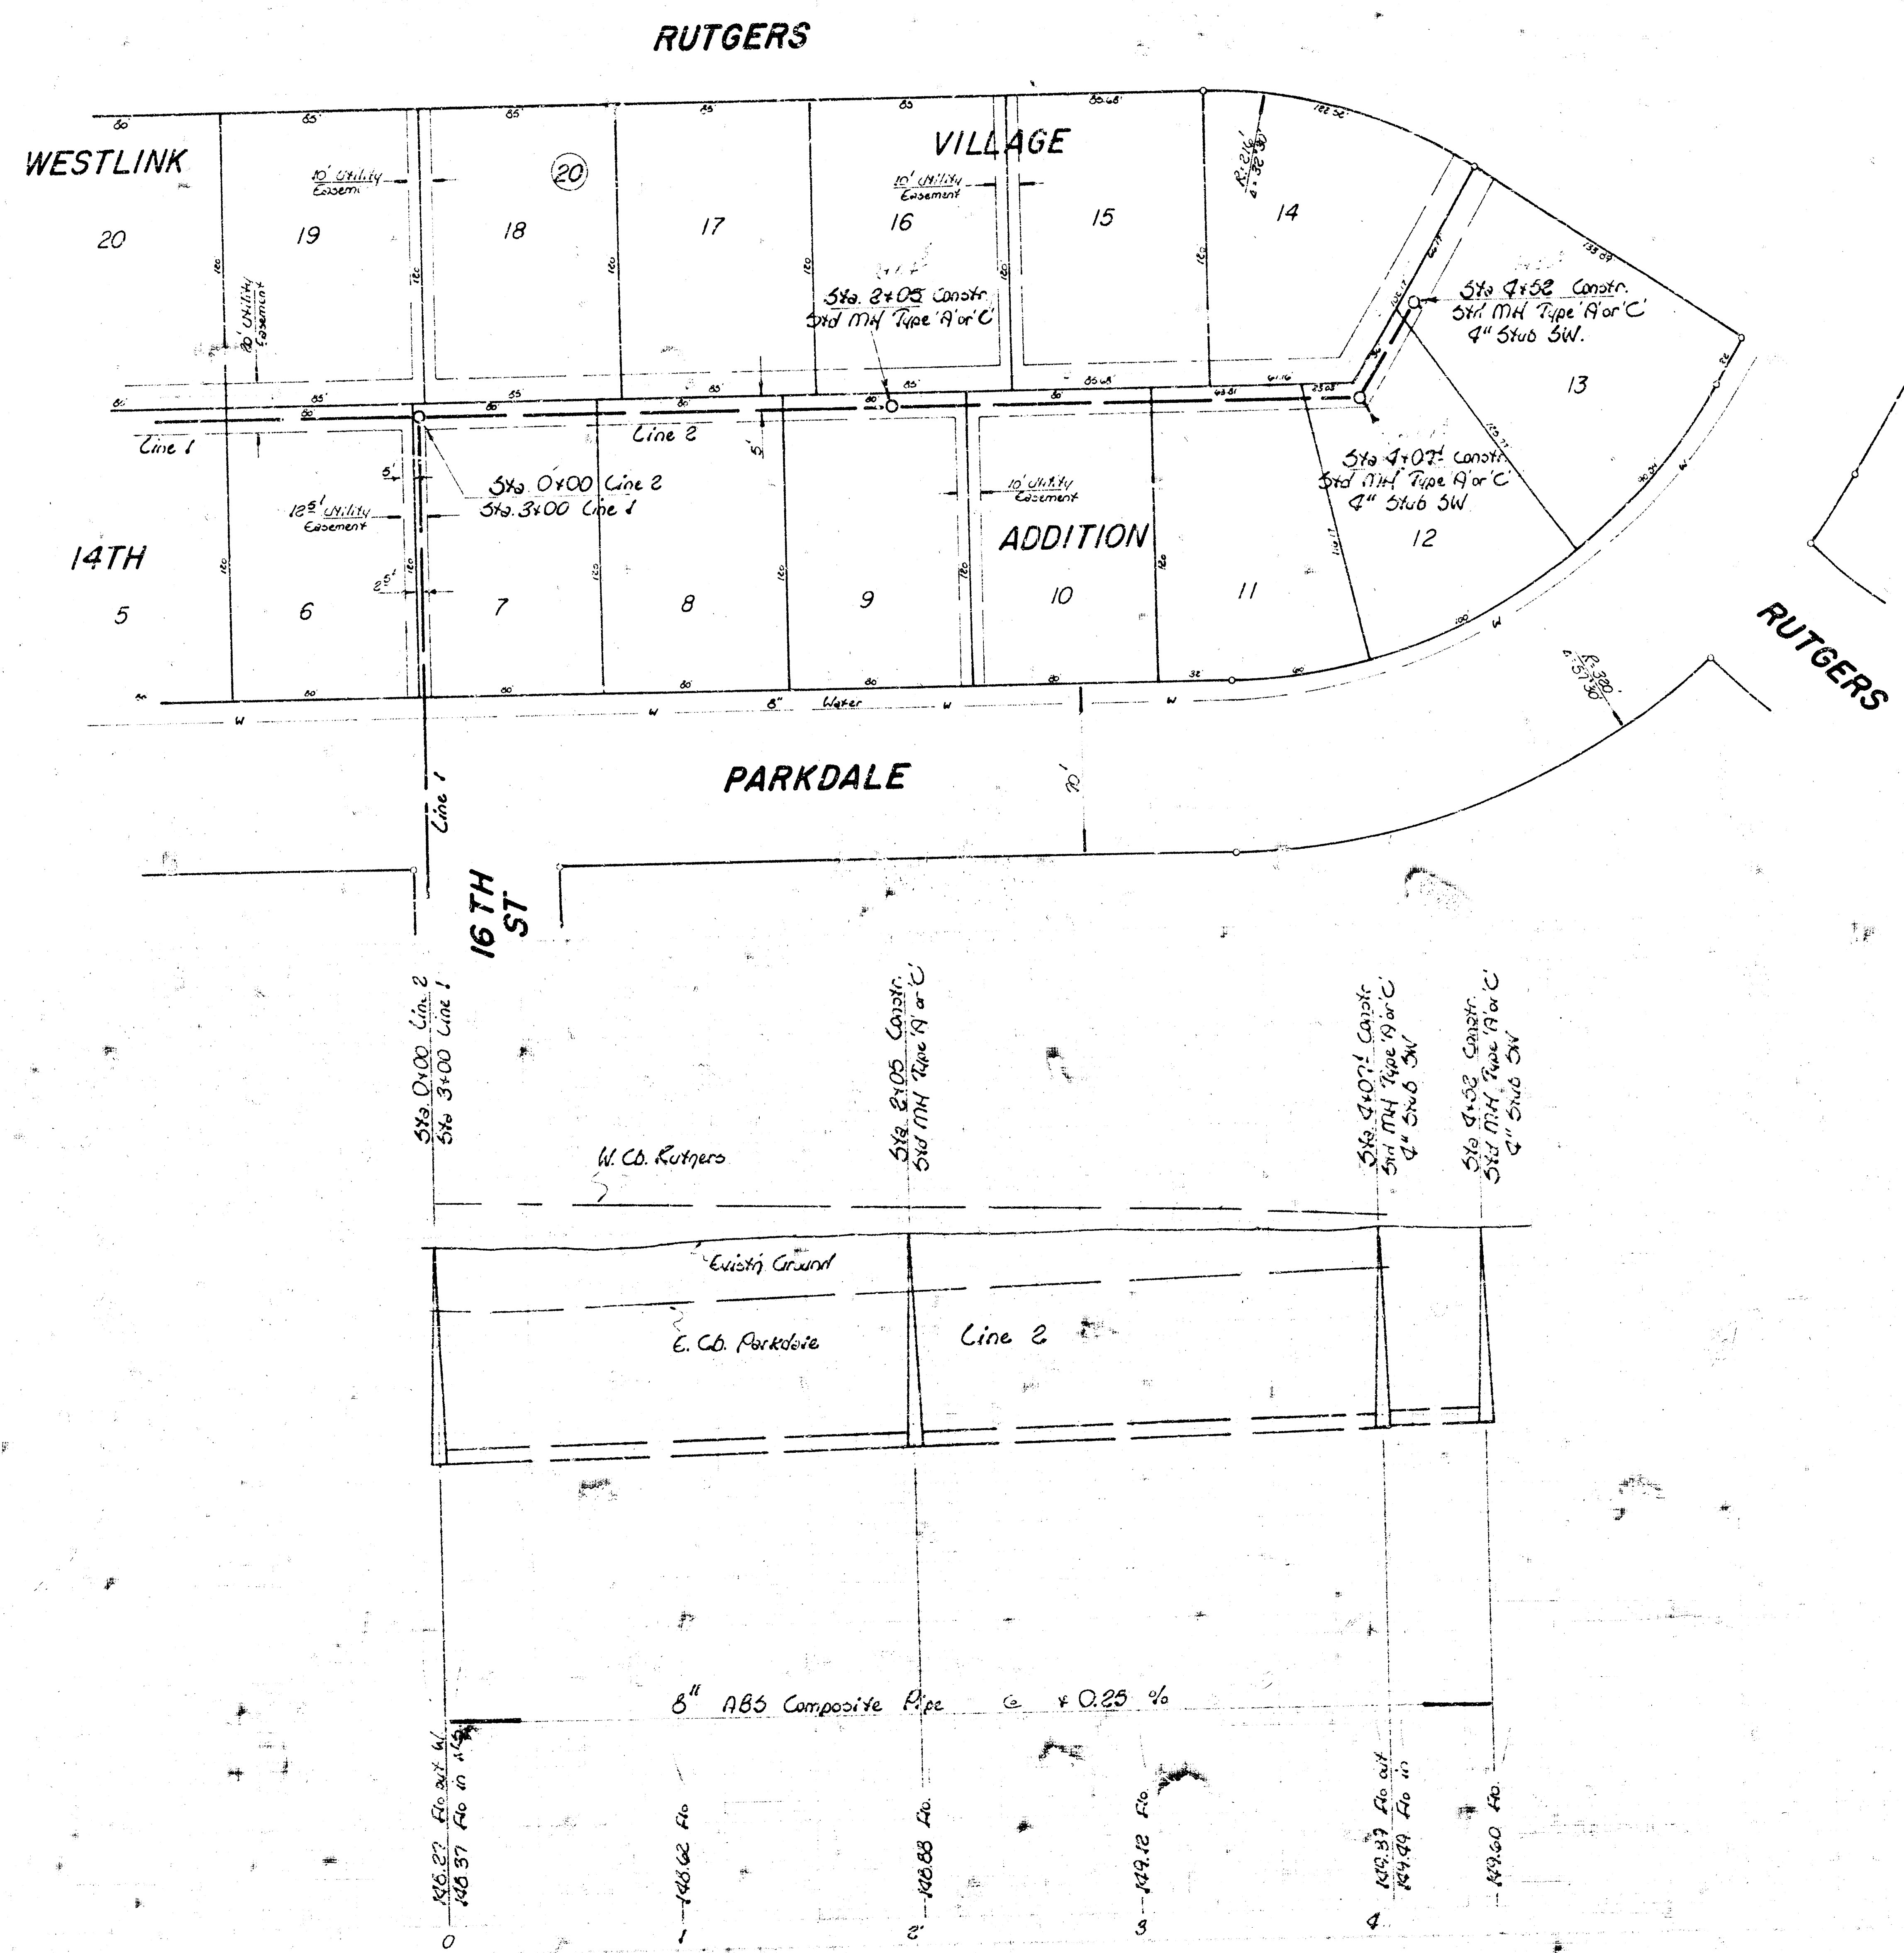

155
150
145
140