
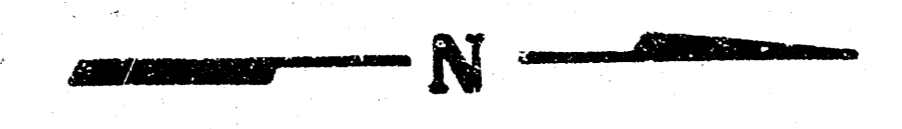



B.M. 13781 SW Cor. Conc. Step W-face House 7125 UNIVERSITY
 B.M. 12941 R.R. Spk N-face PP S.E. Cor. UNIVERSITY and RALSTON

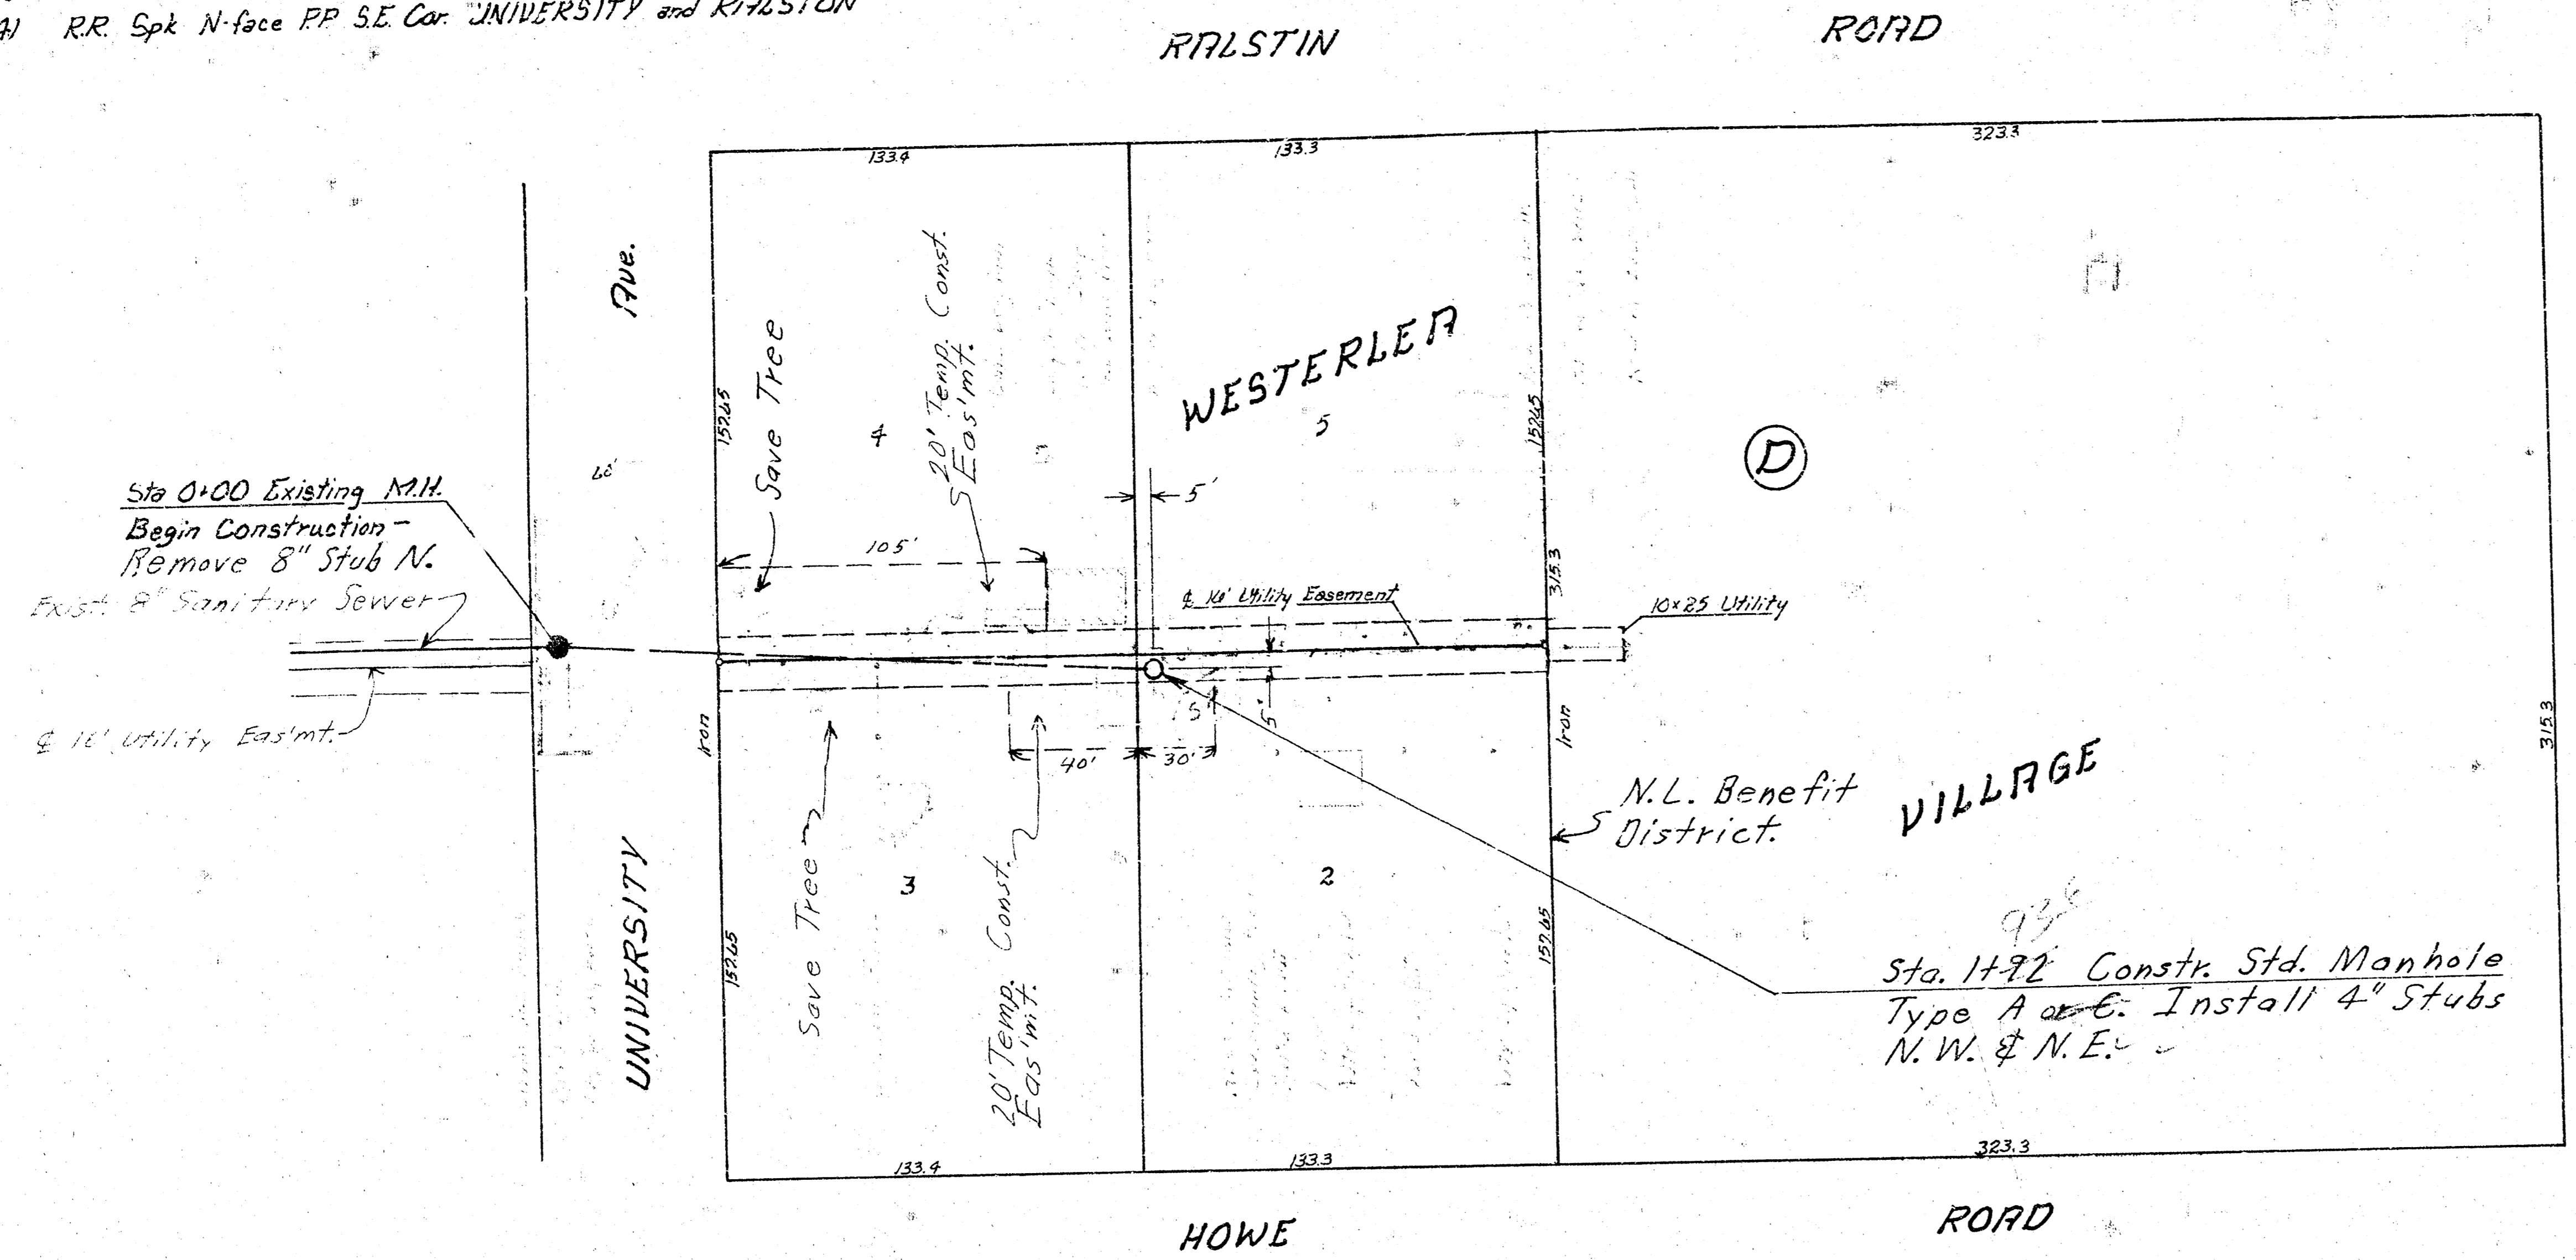

CAUTION


~SCALE~
 Plan 1" = 40'
 Profile 1" = 40'
 Vert 1" = 5'

130
125
120
115

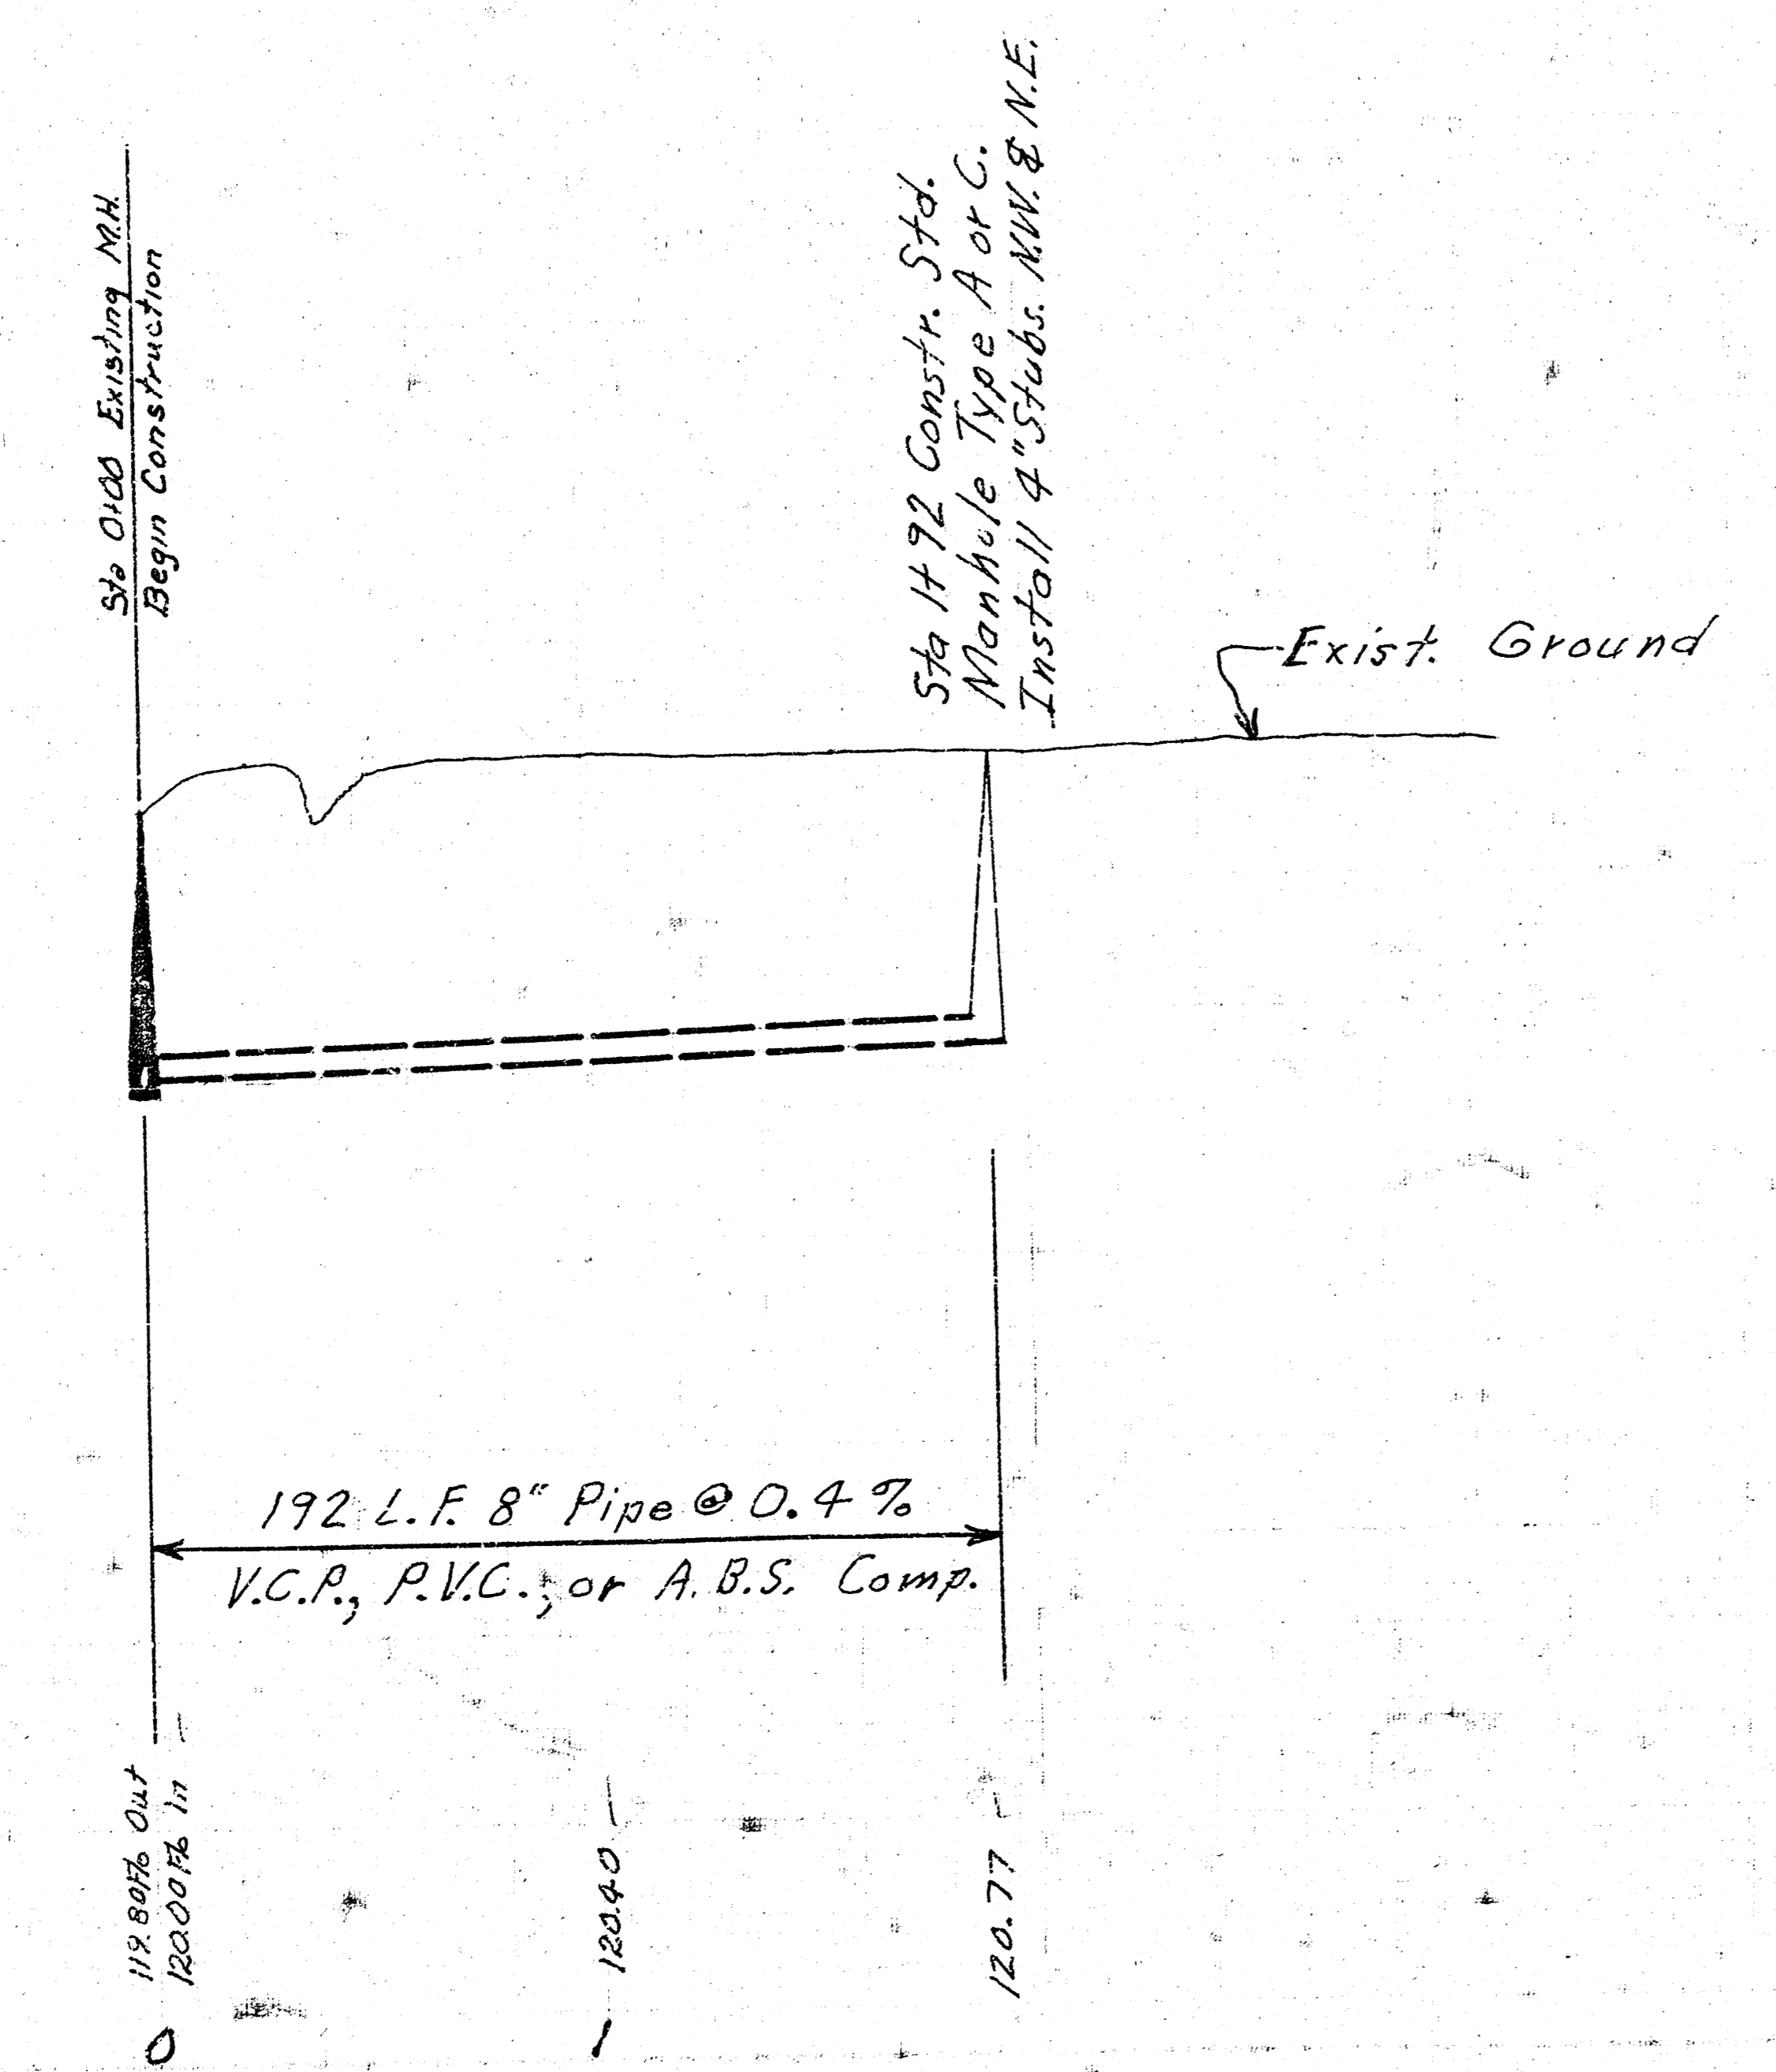

Lat 154 Southwest Interceptor Sewer
 Proj. No. 468-74-245-80961-000-000-001
 City of WICHITA, KANSAS

Date _____

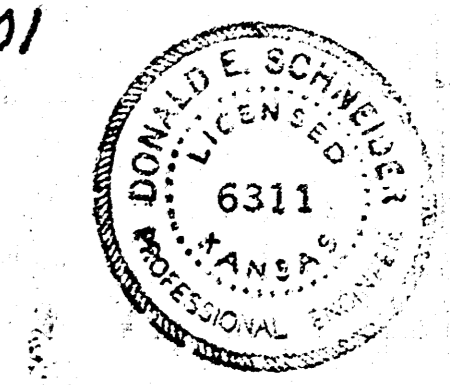

FILMED FROM THE BEST