
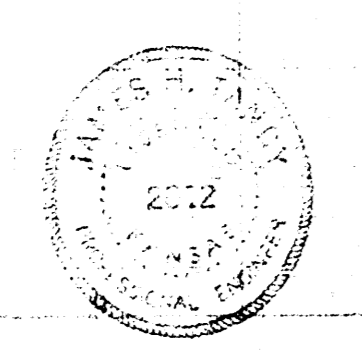
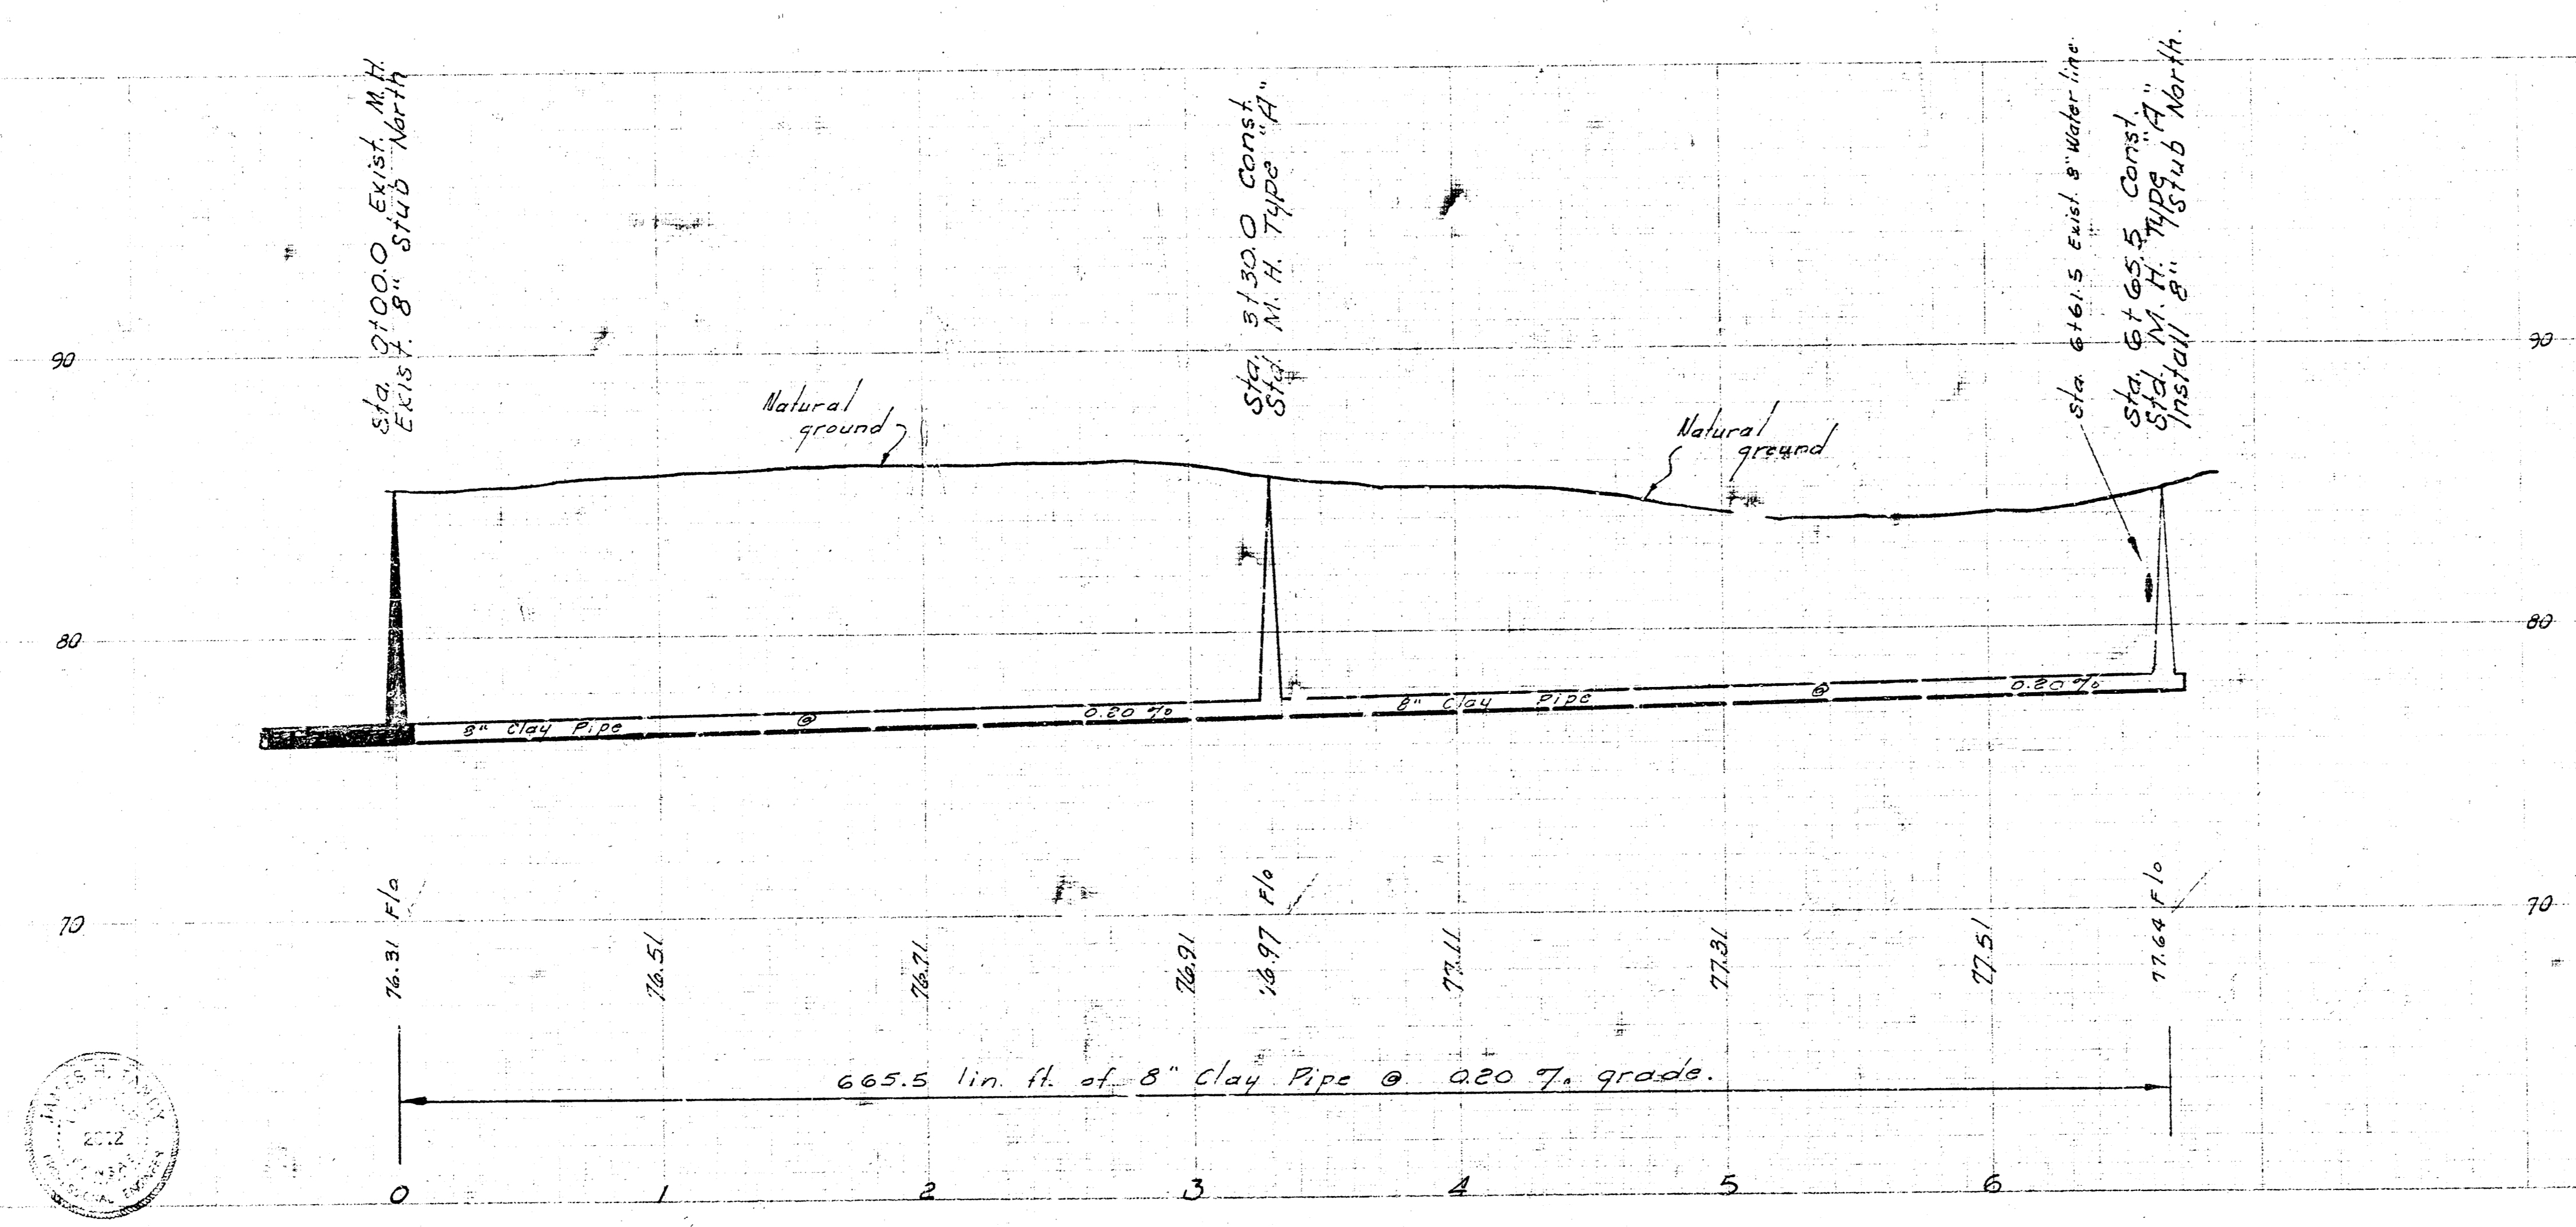


County of Sedgewick
City of Wichita
Checked by B.J.

B. M. 83.76 Stp. Spk. in HLP N. Side 46th, bet. w. Laura & Ida.
B. M. ~~84.85~~ Mueller "M" on Fire Hydr. Flange NW cor. 46th & Laura.
84.85

Plan Scale 1" = 40'
Profile Scale 1" = 40' Vert.

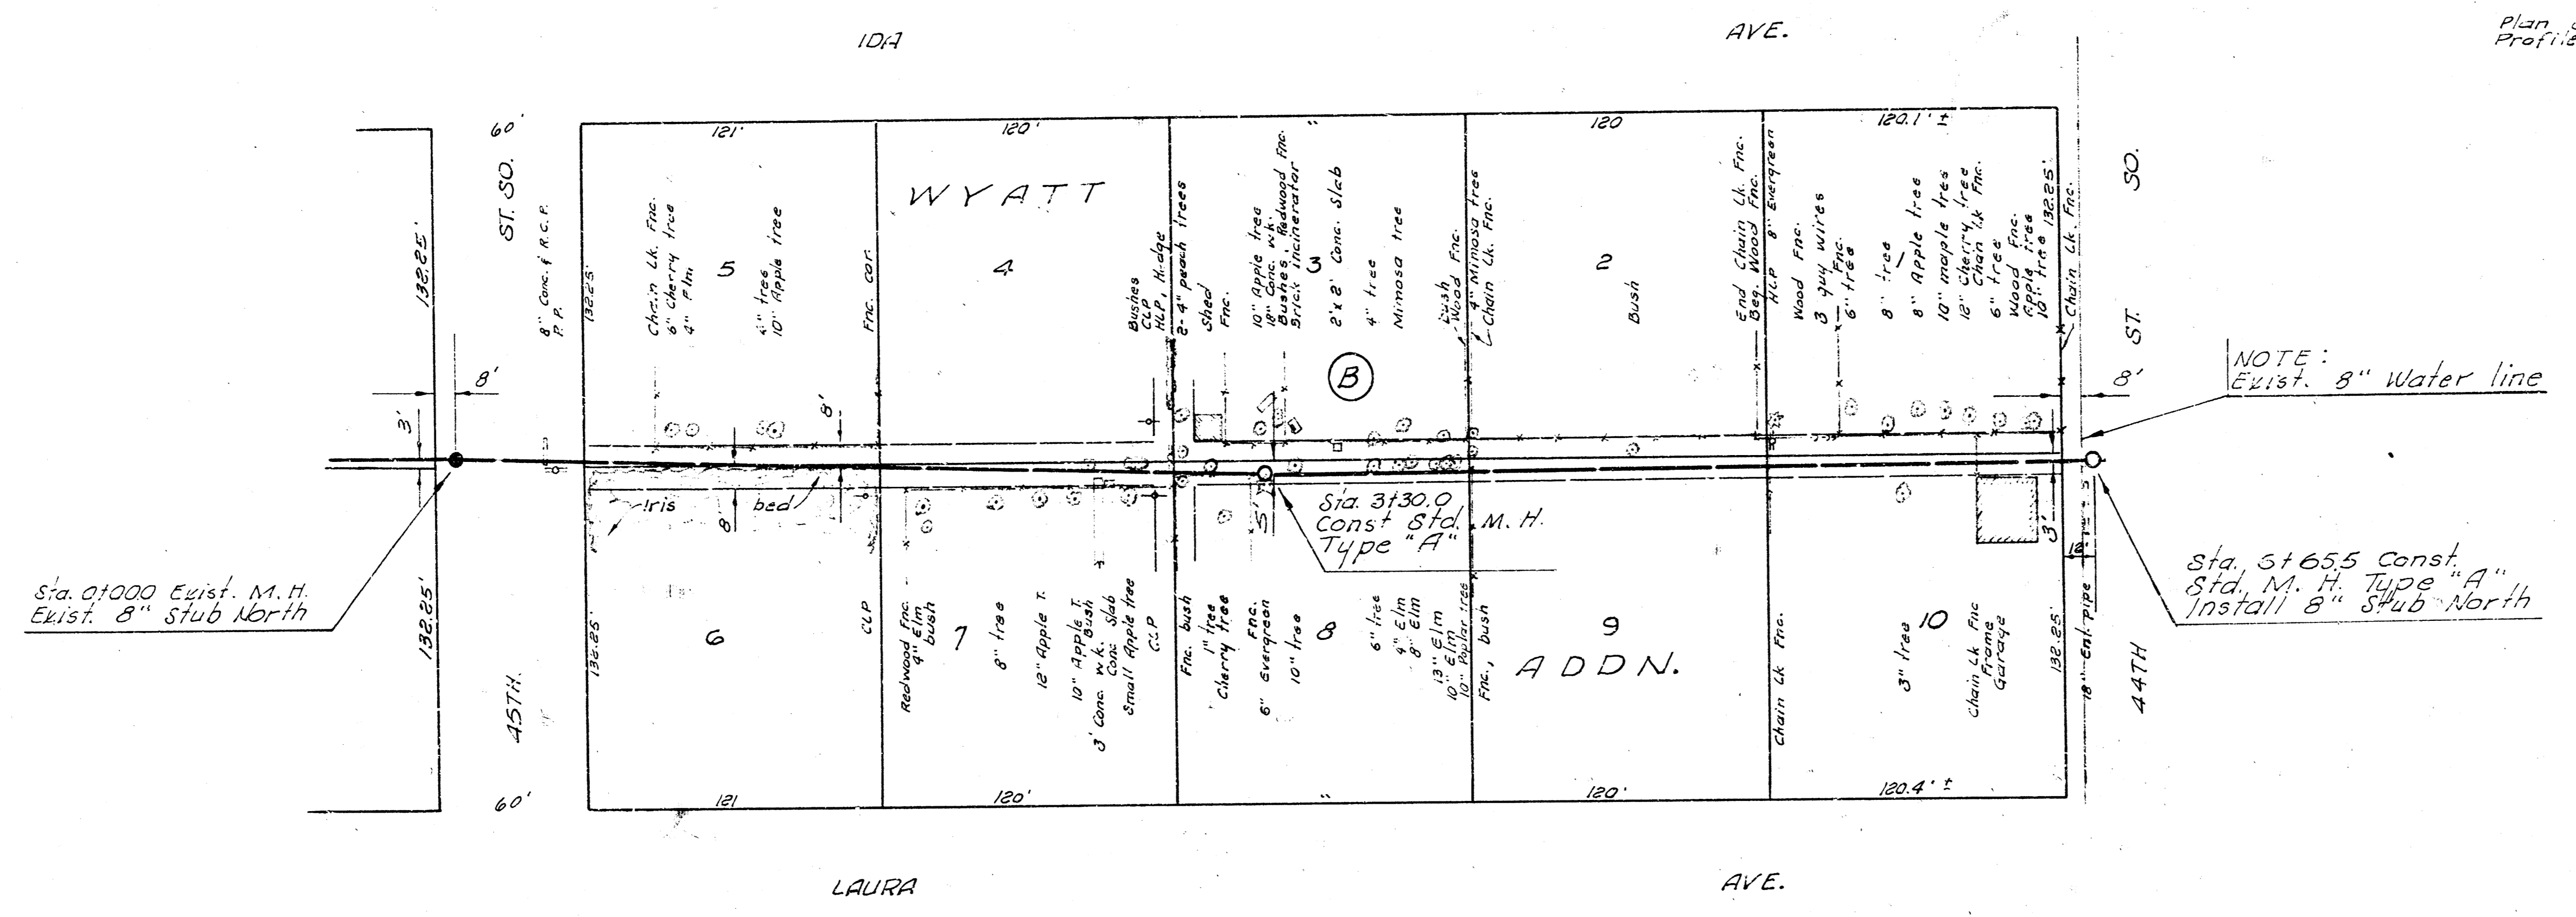

LAT. 13, SUB. 1, S.W. INTERCEPTING SEWER
 CITY OF WICHITA, KANSAS
 R. W. LINN CITY ENGINEER
 JUNE 1971 PROJECT NO. DBKL 5 70031