



B. N. 2241 N.H. on 46th St. between Pattie & Laura.  
 E. S. N.H. King.  
 A. N. 2451 S.P. S.W. in P.P.N. side 46th St. between  
 Laura & Pattie.

Marked by D.S. & W. BK No. D.C. 24  
 Checked by

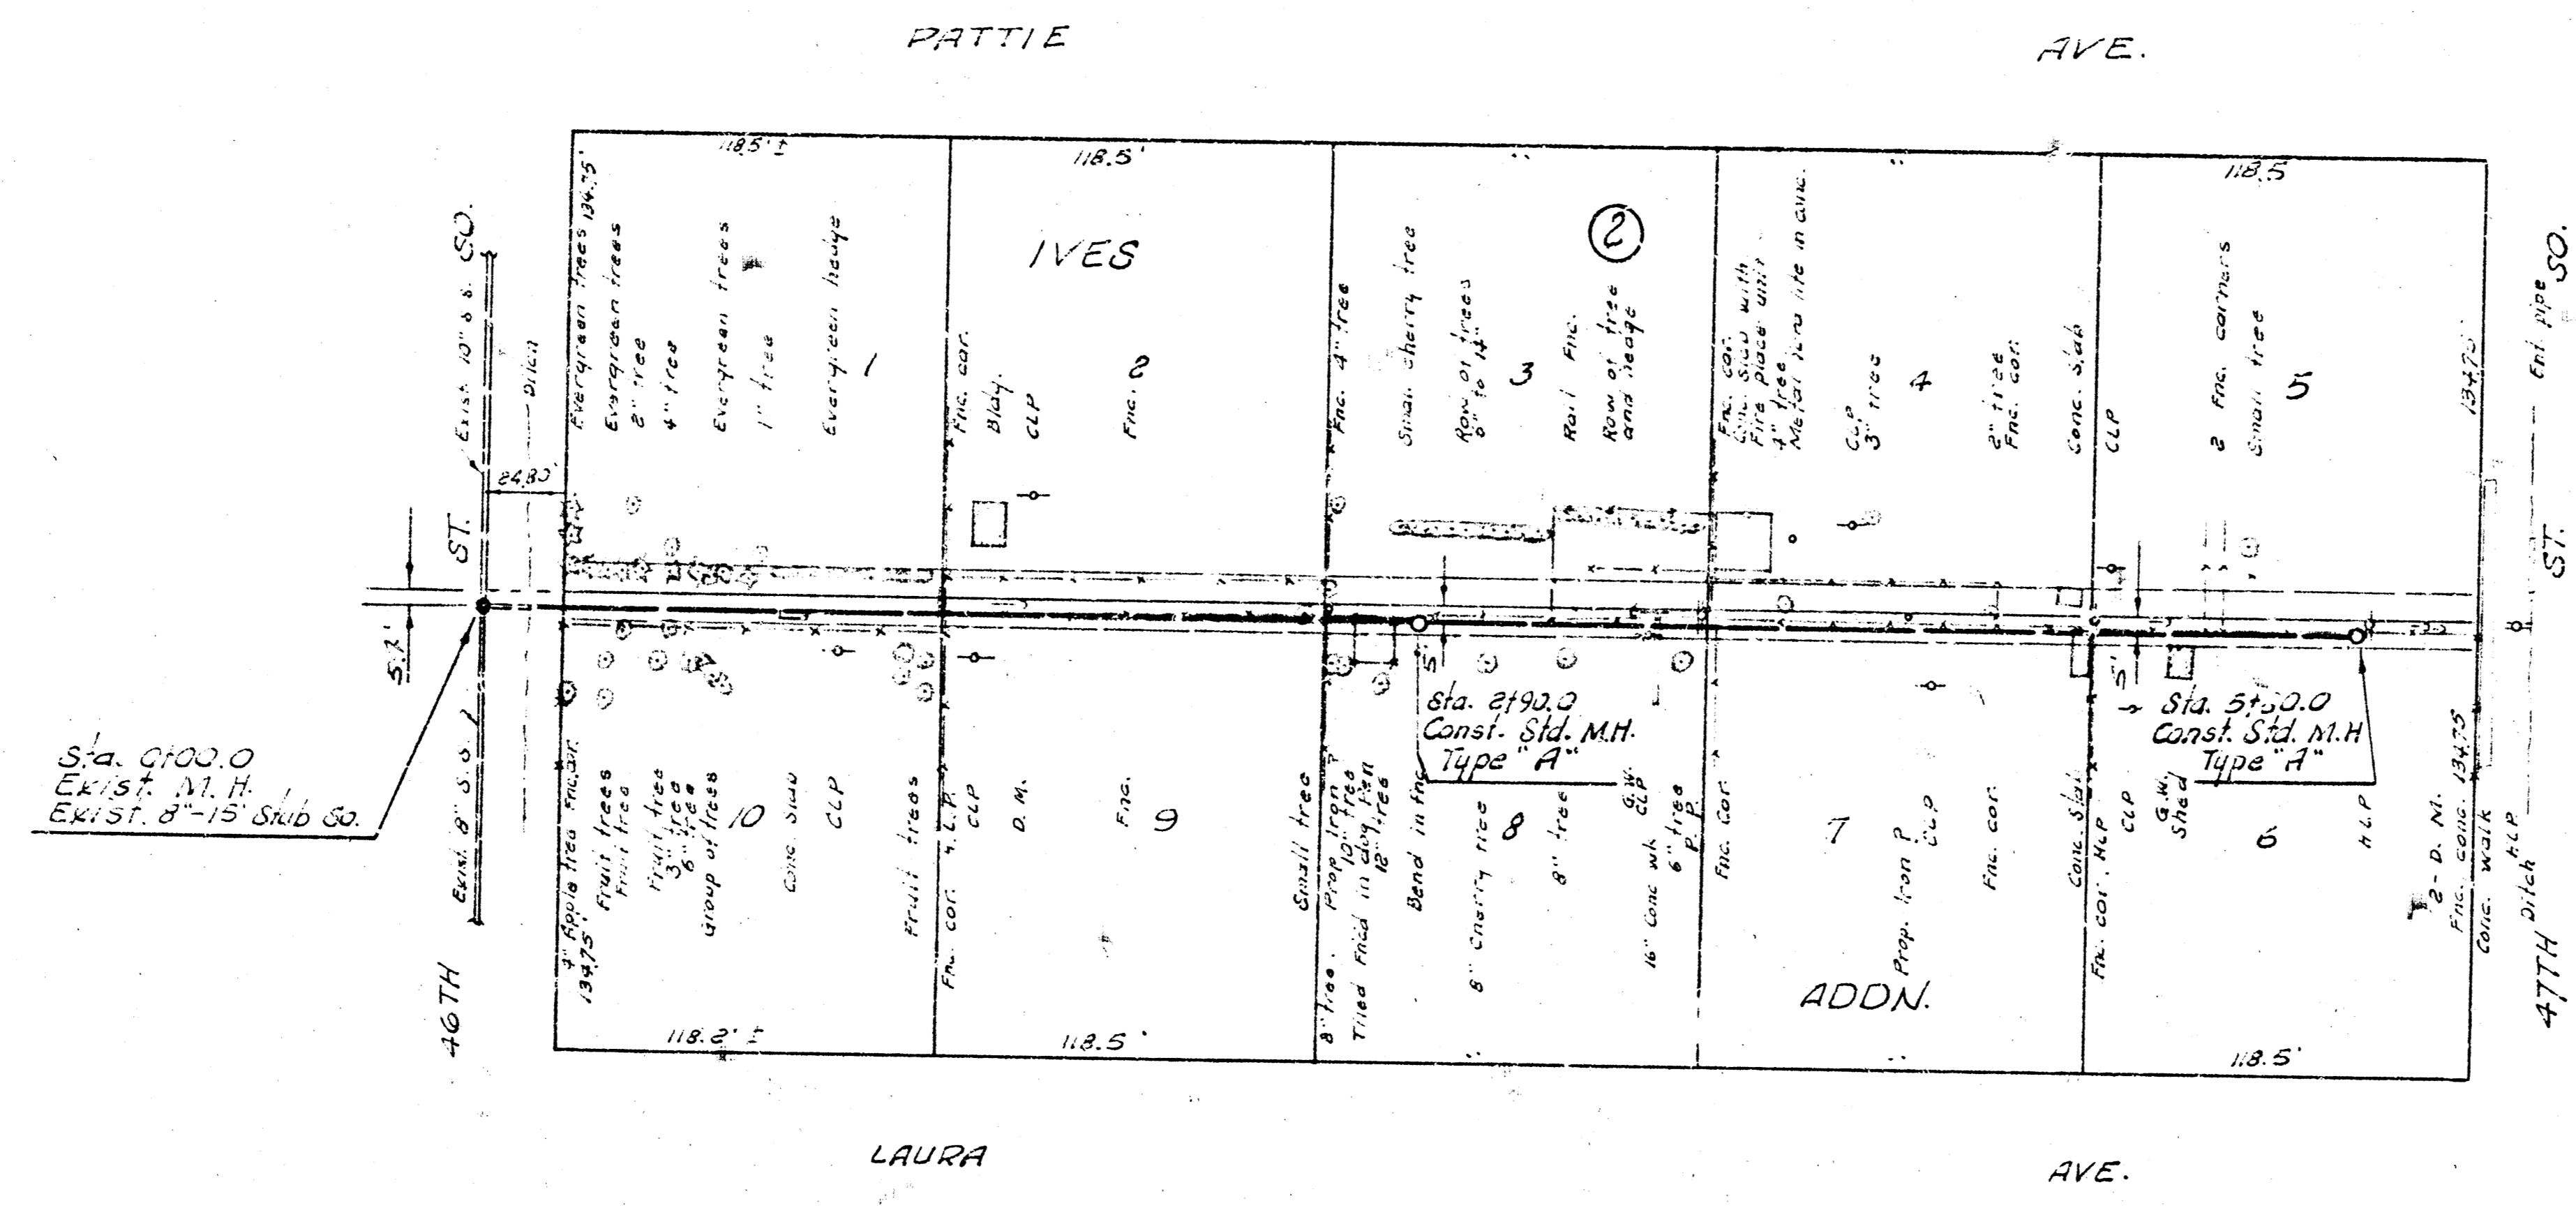

Plan Scale 1" = 40'  
 Profile Scale 1" = 20'

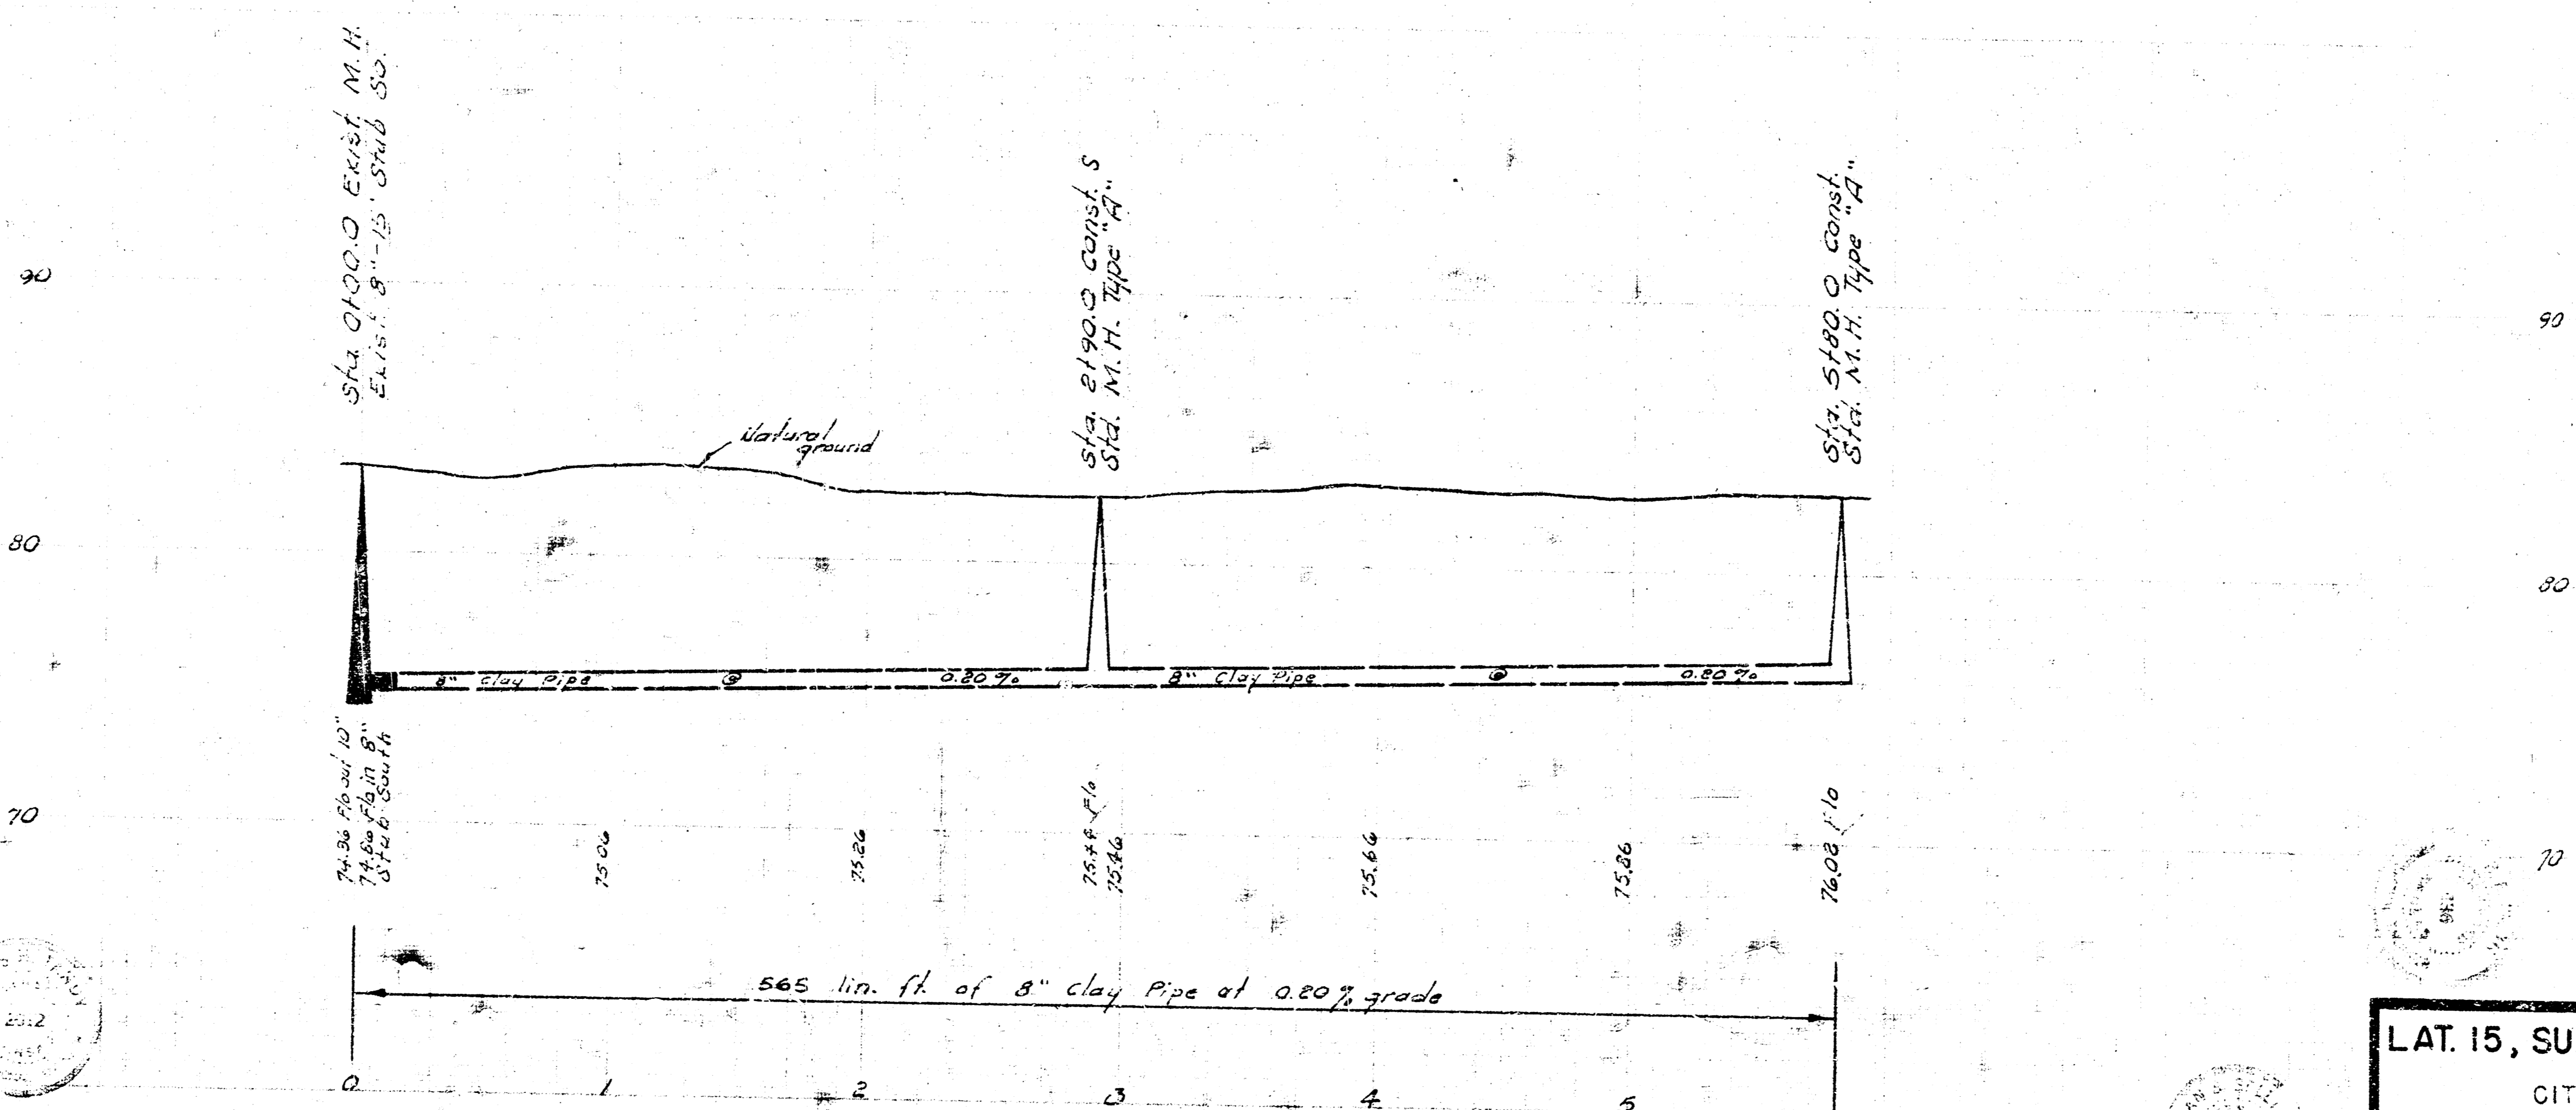

LAT. 15, SUB. 1, S.W. INTERCEPTOR SEWER  
 CITY OF WICHITA, KANSAS  
 B. E. SMITH - CITY ENGINEER  
 NOV. 1970 PROJECT NO. C20-33