




Survey by S. W. L. B. No. 141-5  
 Plans by J. R. W.  
 Checked by

3. M. 86.78 Top SE. bolt Fire Plug  
 NE. cor. Lulu & 46th.  
 B. N. 34.76 60# Spike S.S. Power  
 Pole N. S. 46th between Victoria & Ellis.

Plan Scale 1" = 40'  
 Profile Scale 1" = 40' Hor. & 4" = 10' Vert.

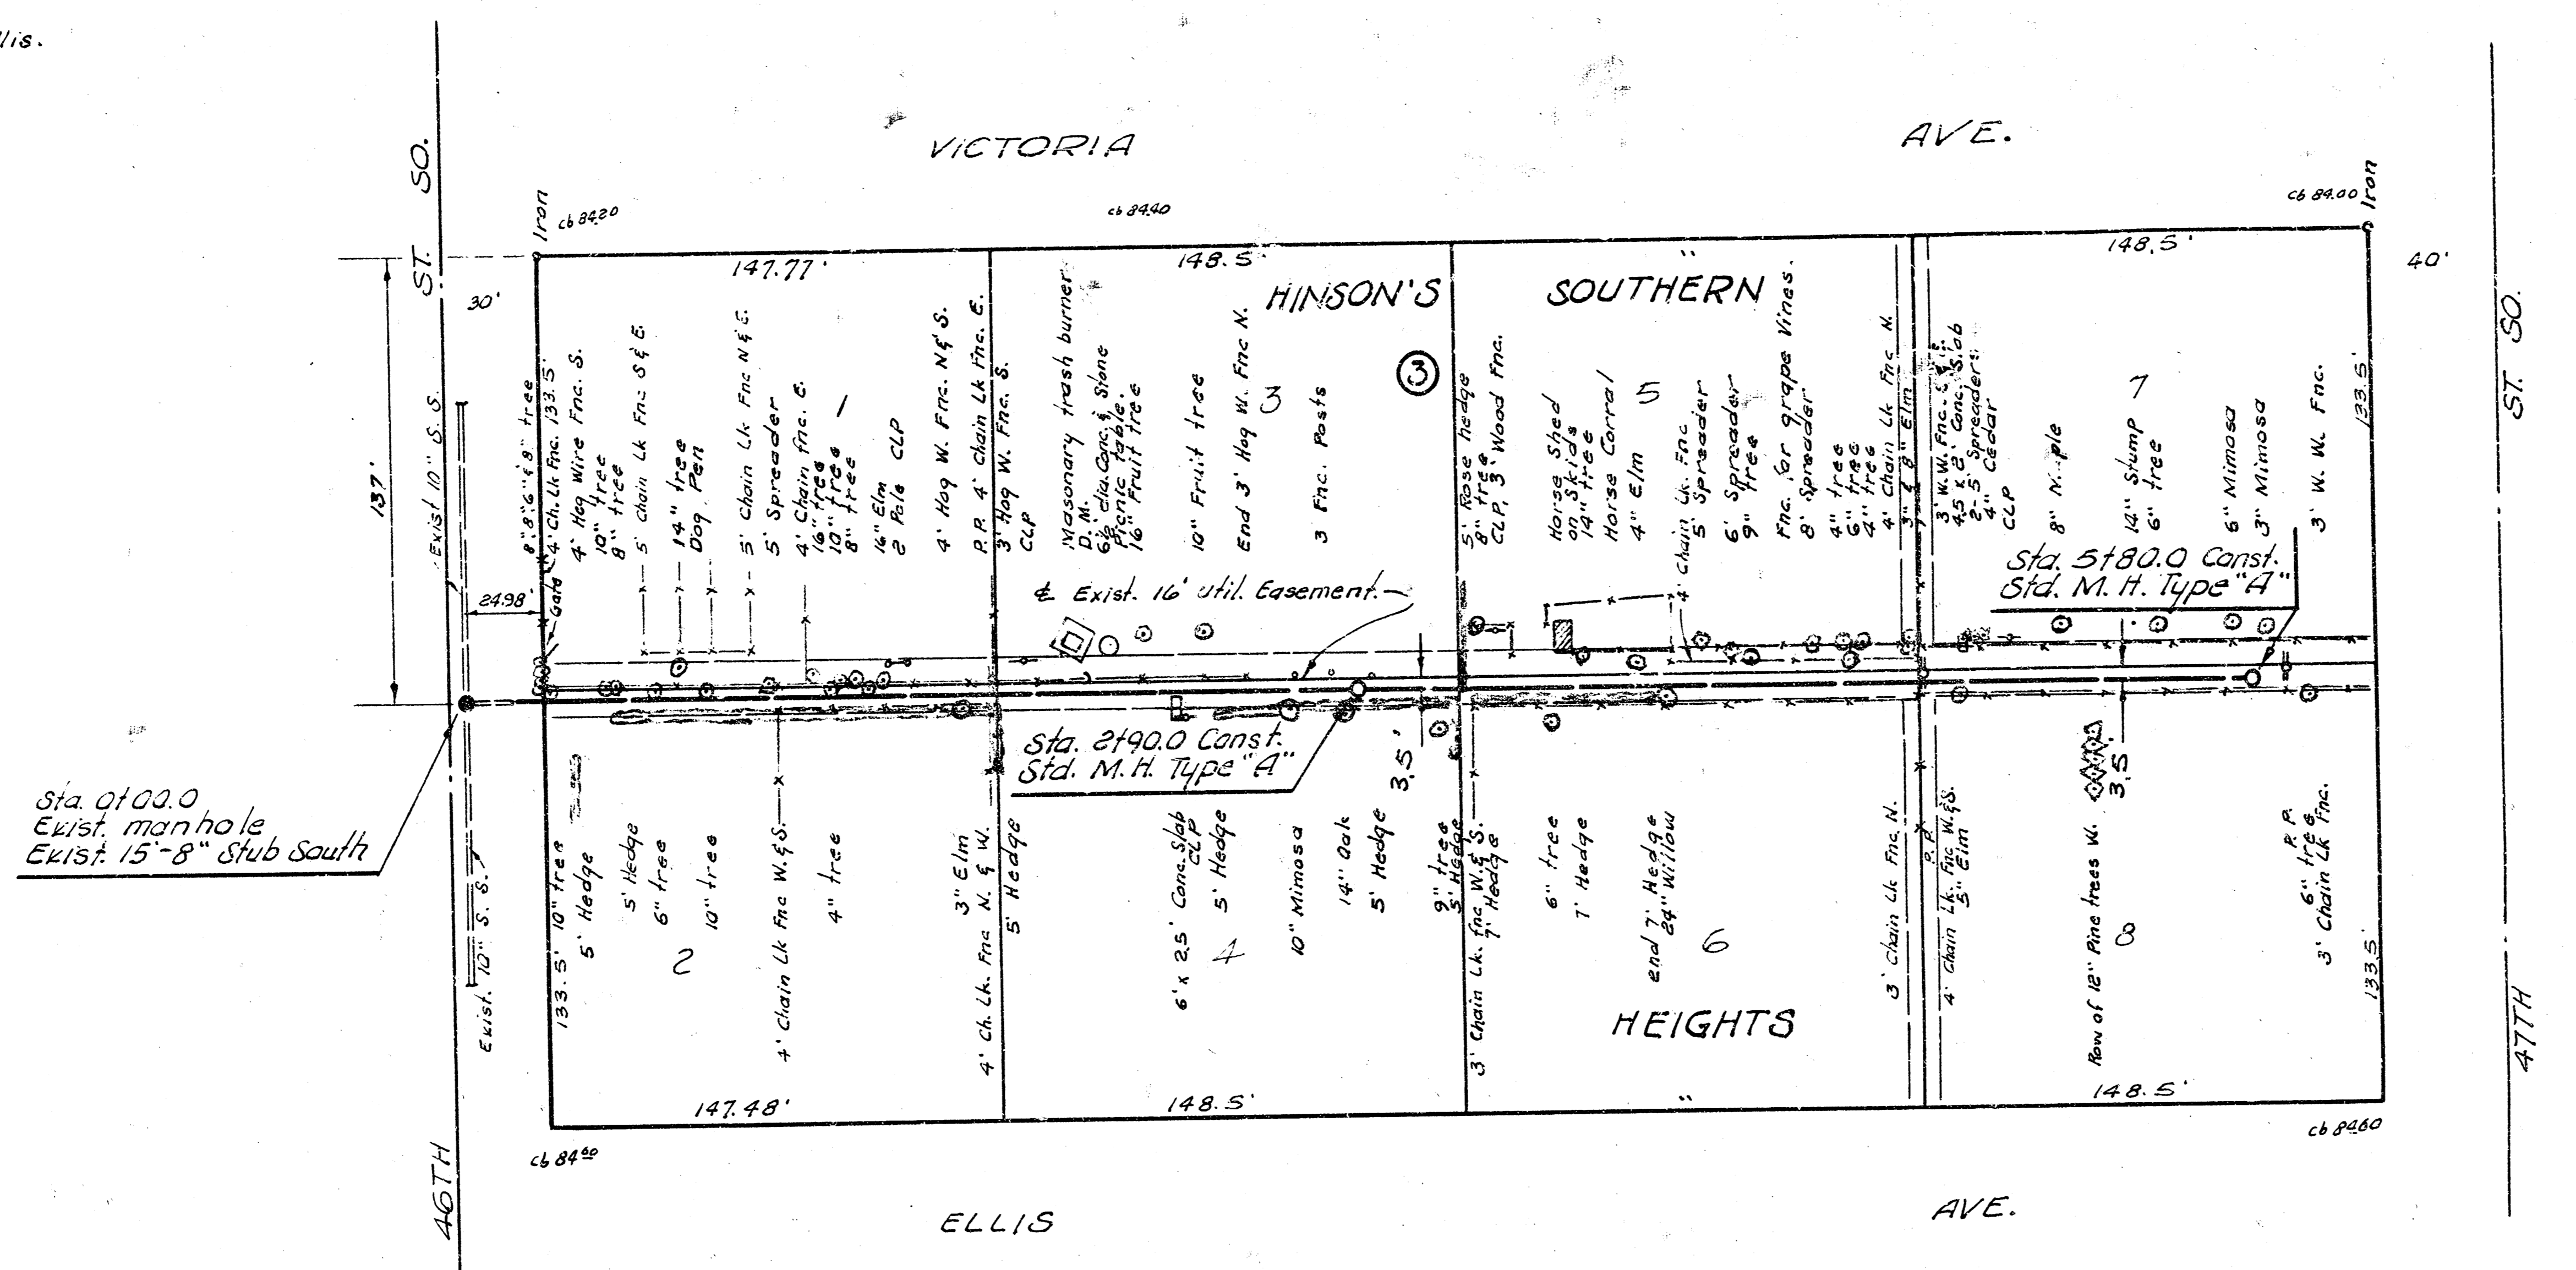

Sta. 0100.0  
 Exst. manhole  
 Exst. 15"-8" Stub South

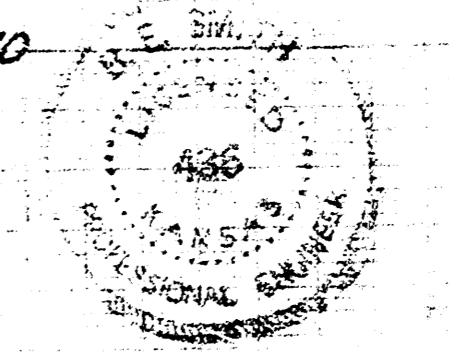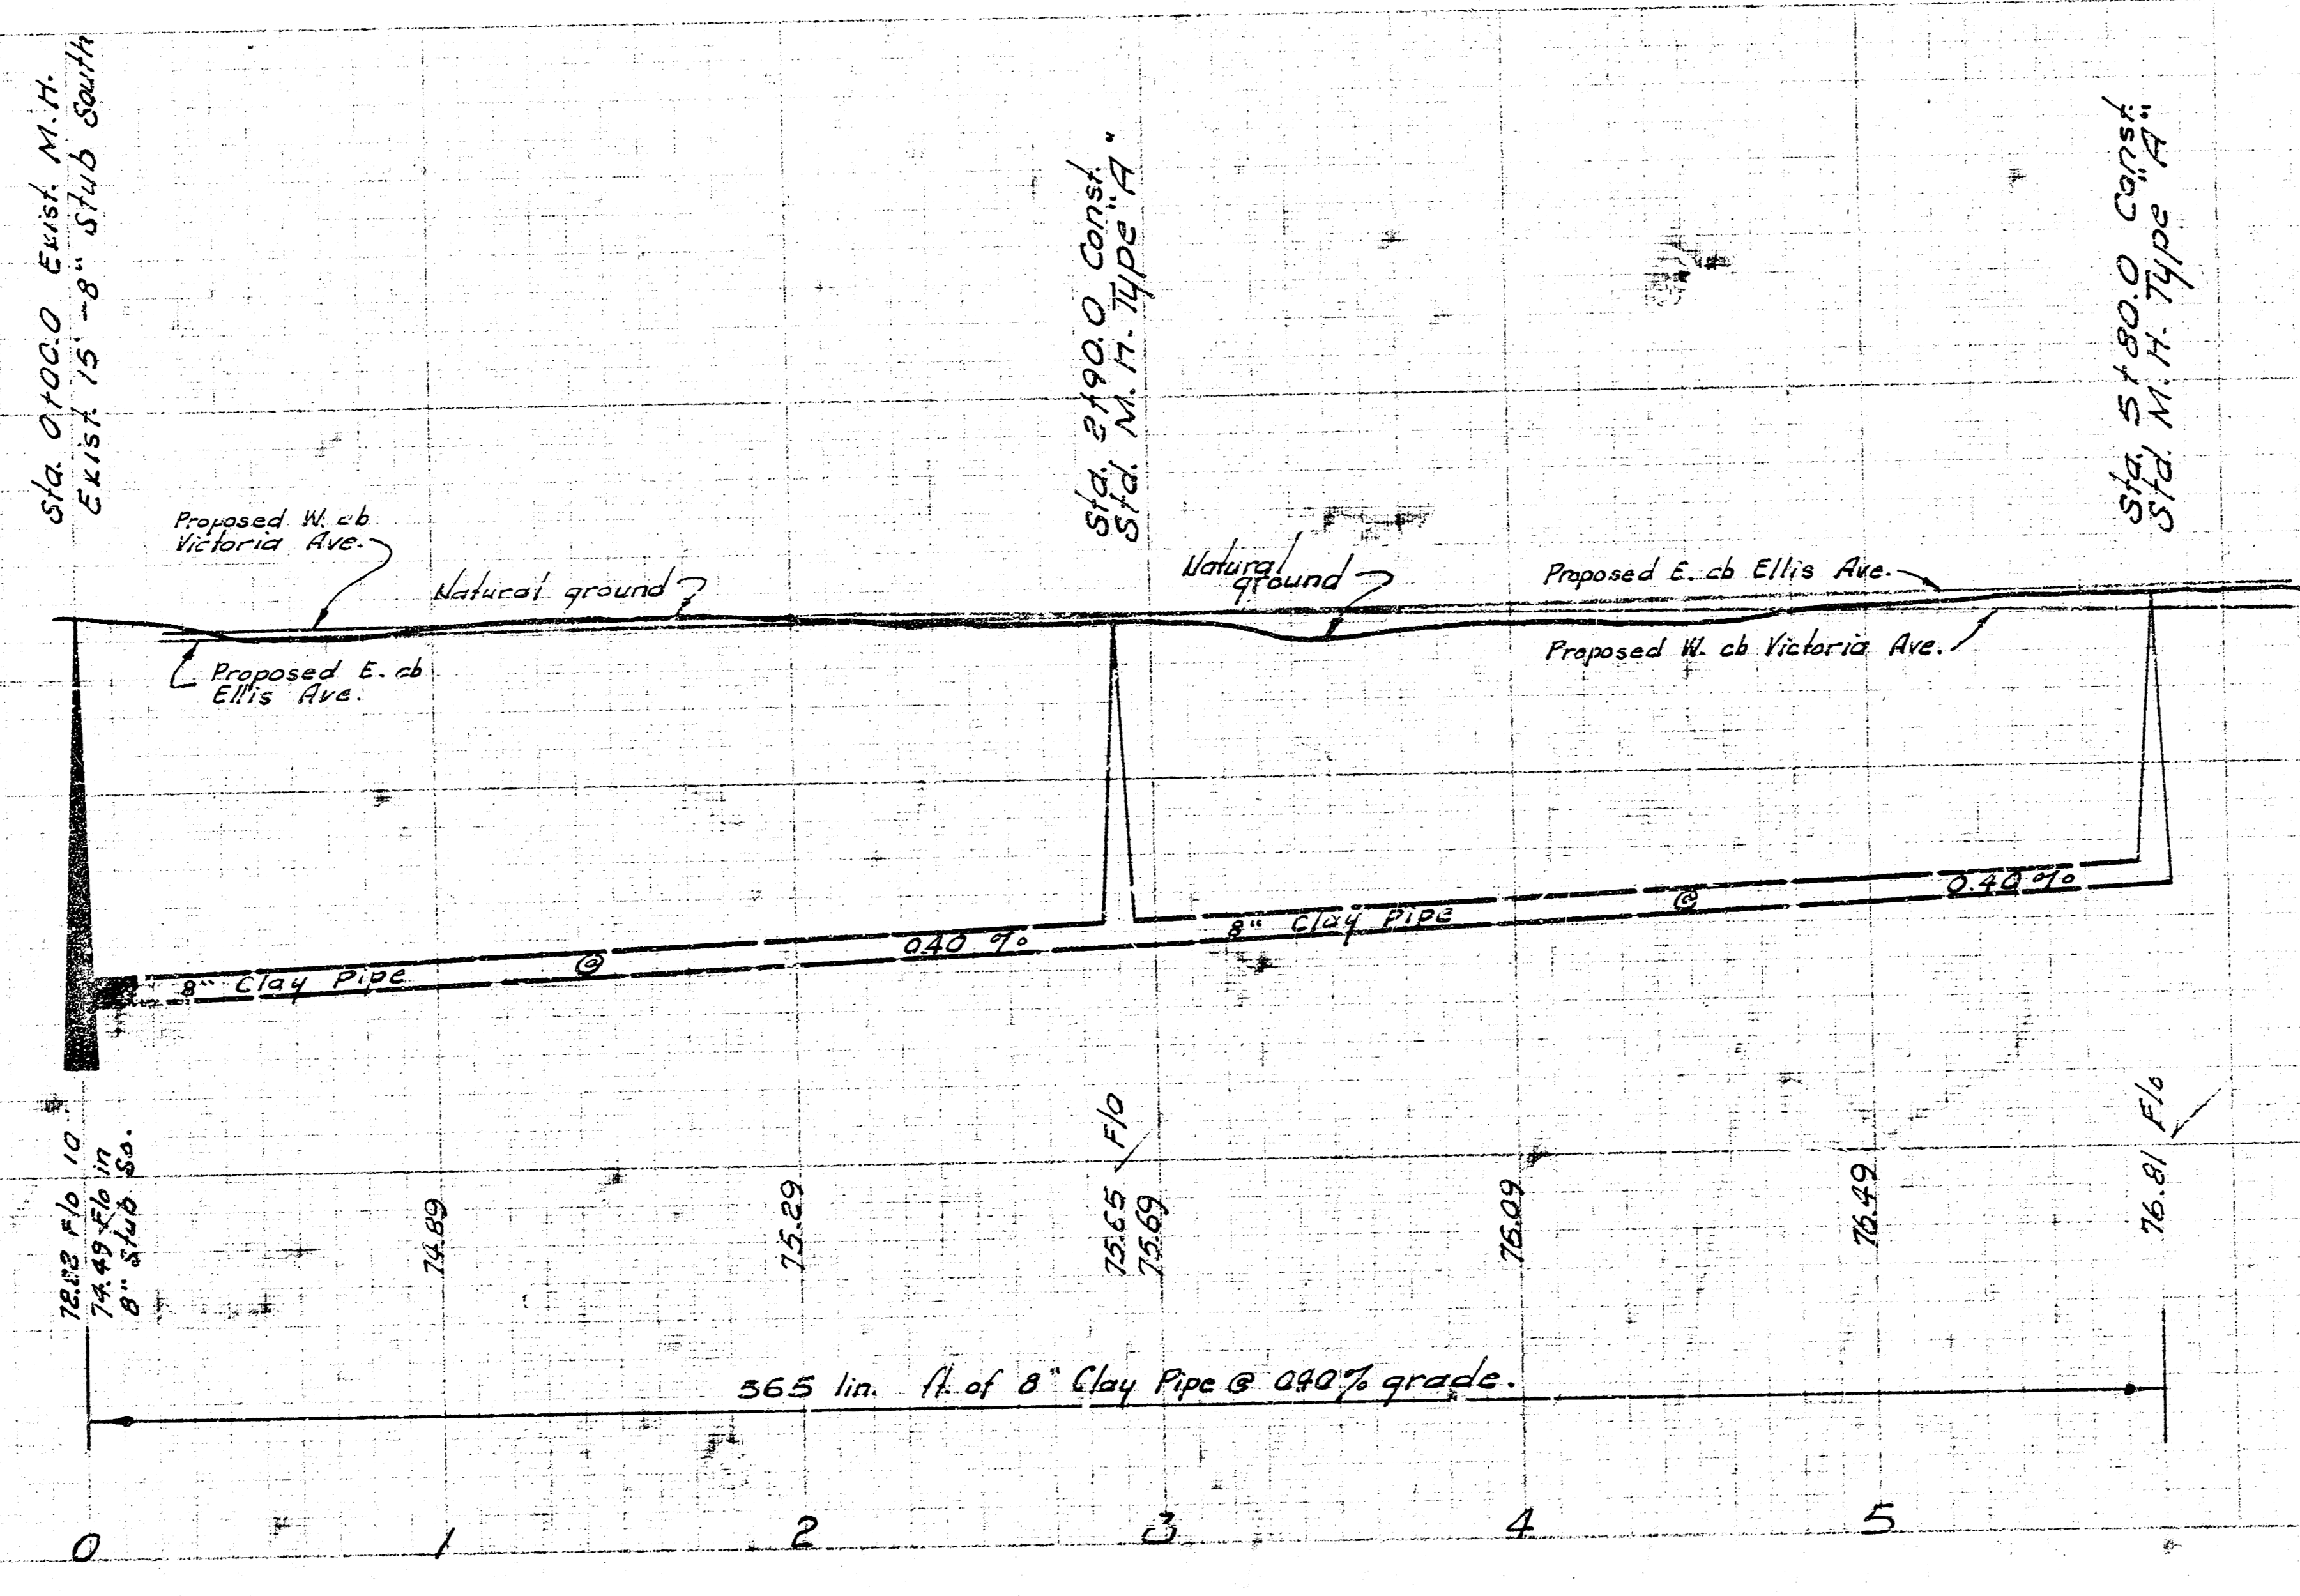

LAT. 19, SUB. I, S.W. INTERCEPTOR SEWER  
 CITY OF WICHITA, KANSAS  
 B. E. SMITH - CITY ENGINEER  
 JAN. 1971 PROJECT NO. C20-44