



B. M. 85.57 step bench S. S. P. pole
N.W. cor. Ellis and 46th.

Plan Scale 1" = 40'
Profile Scale 1" = 5' Vert.

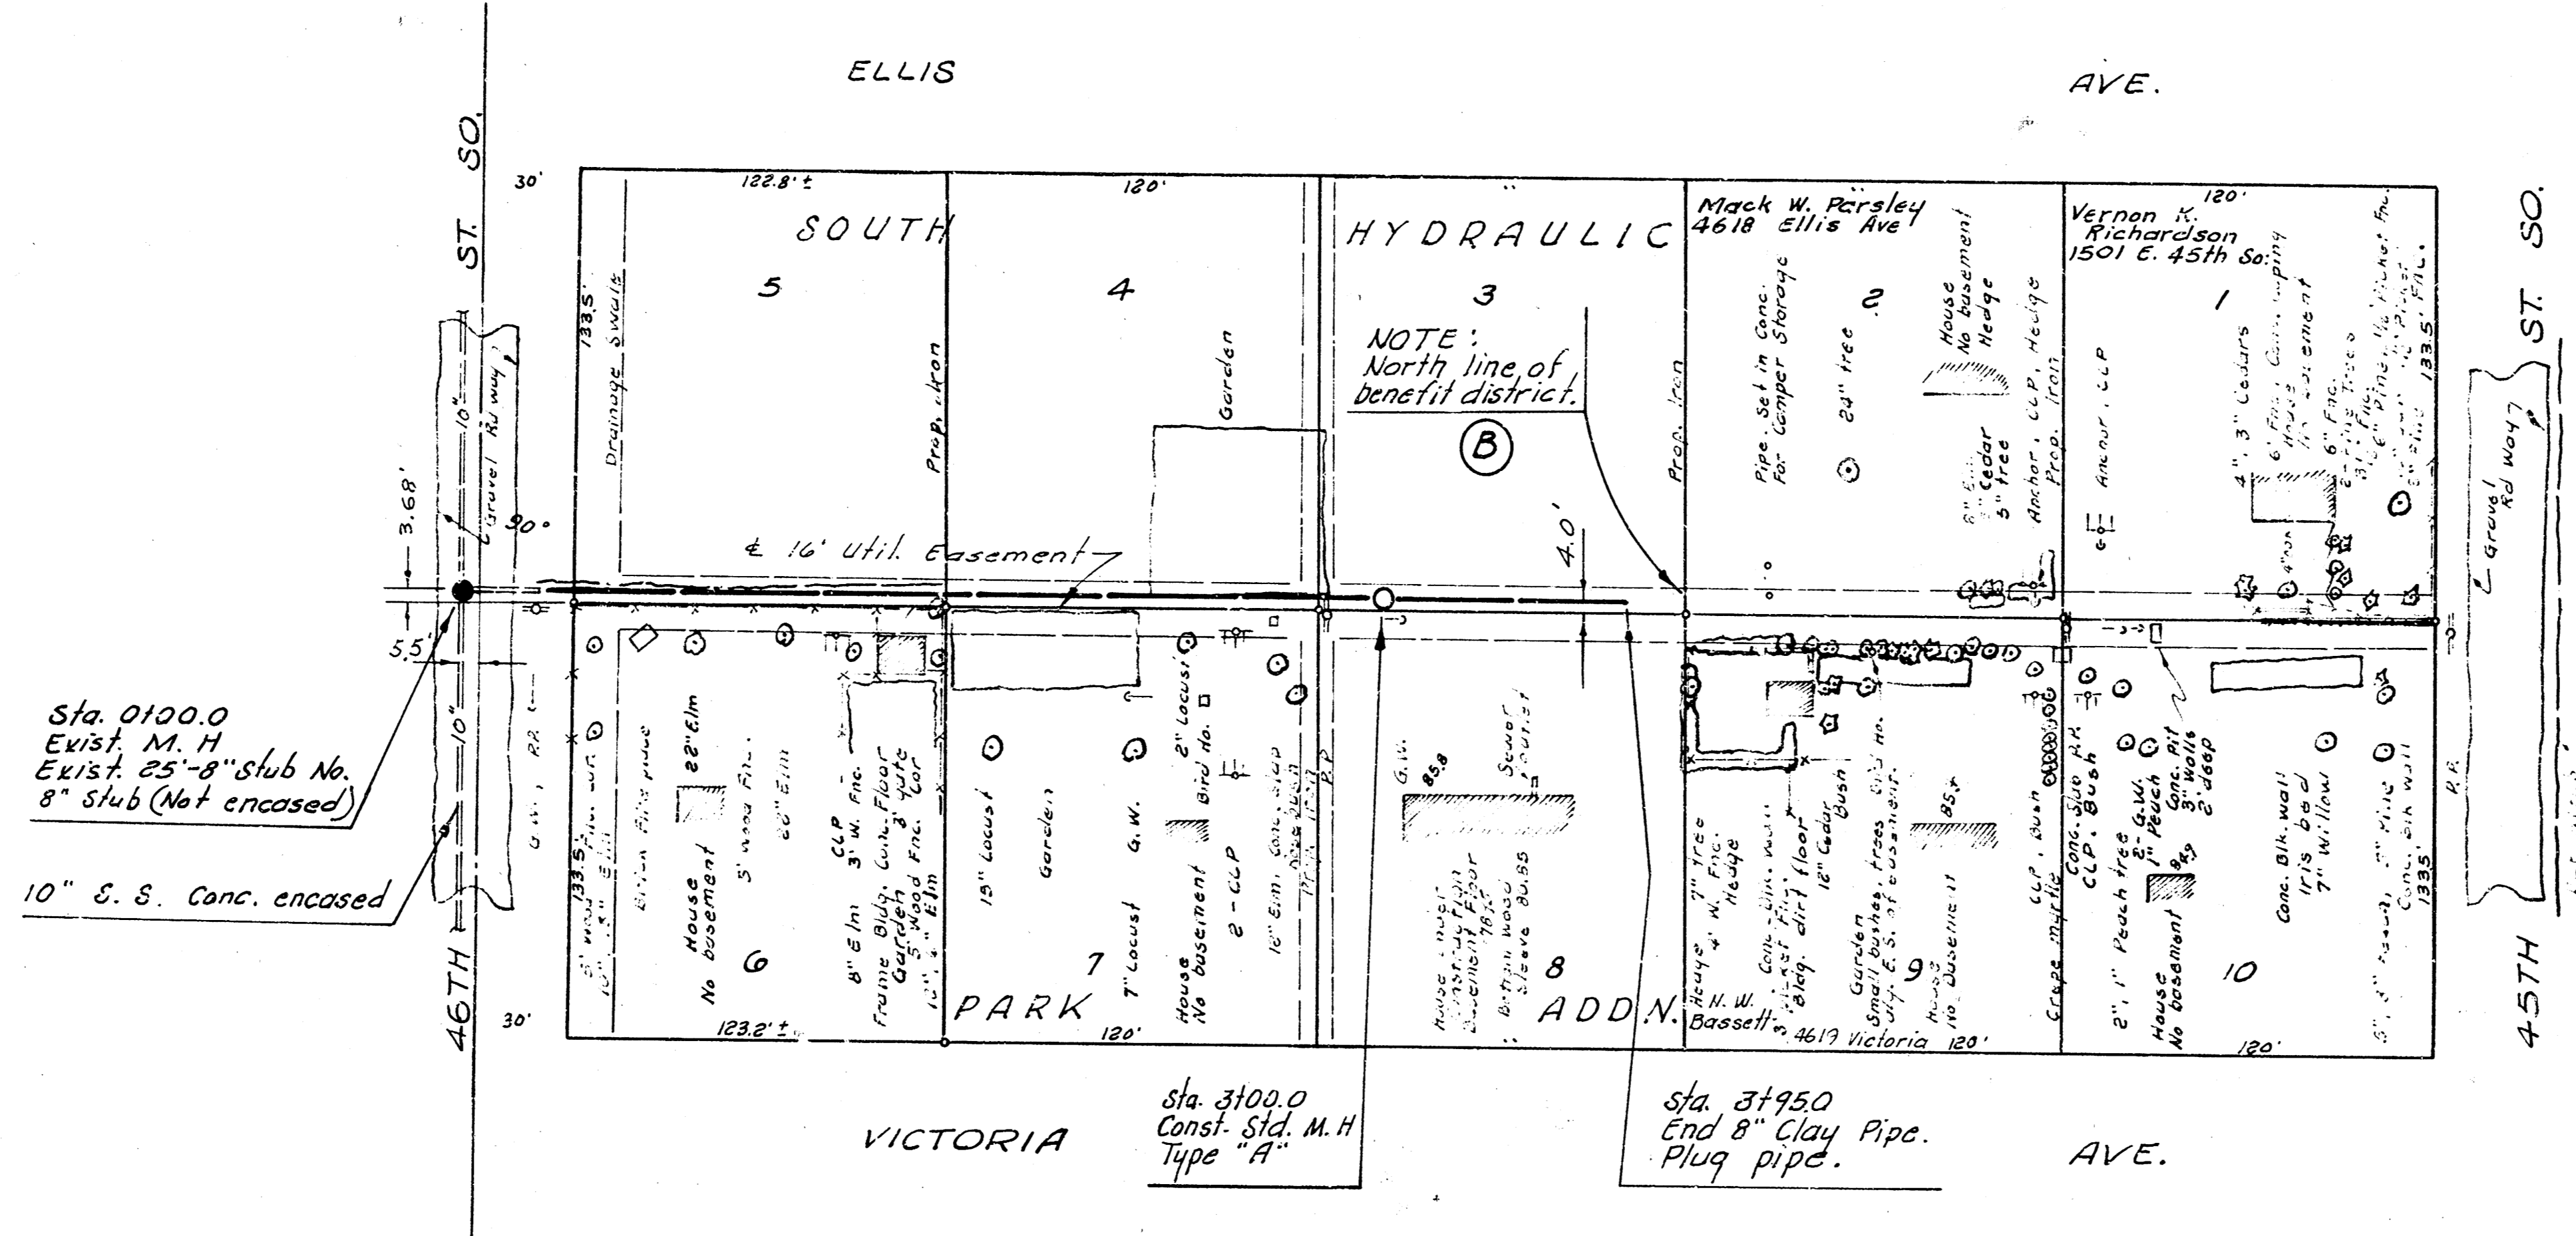

85
80
75
70

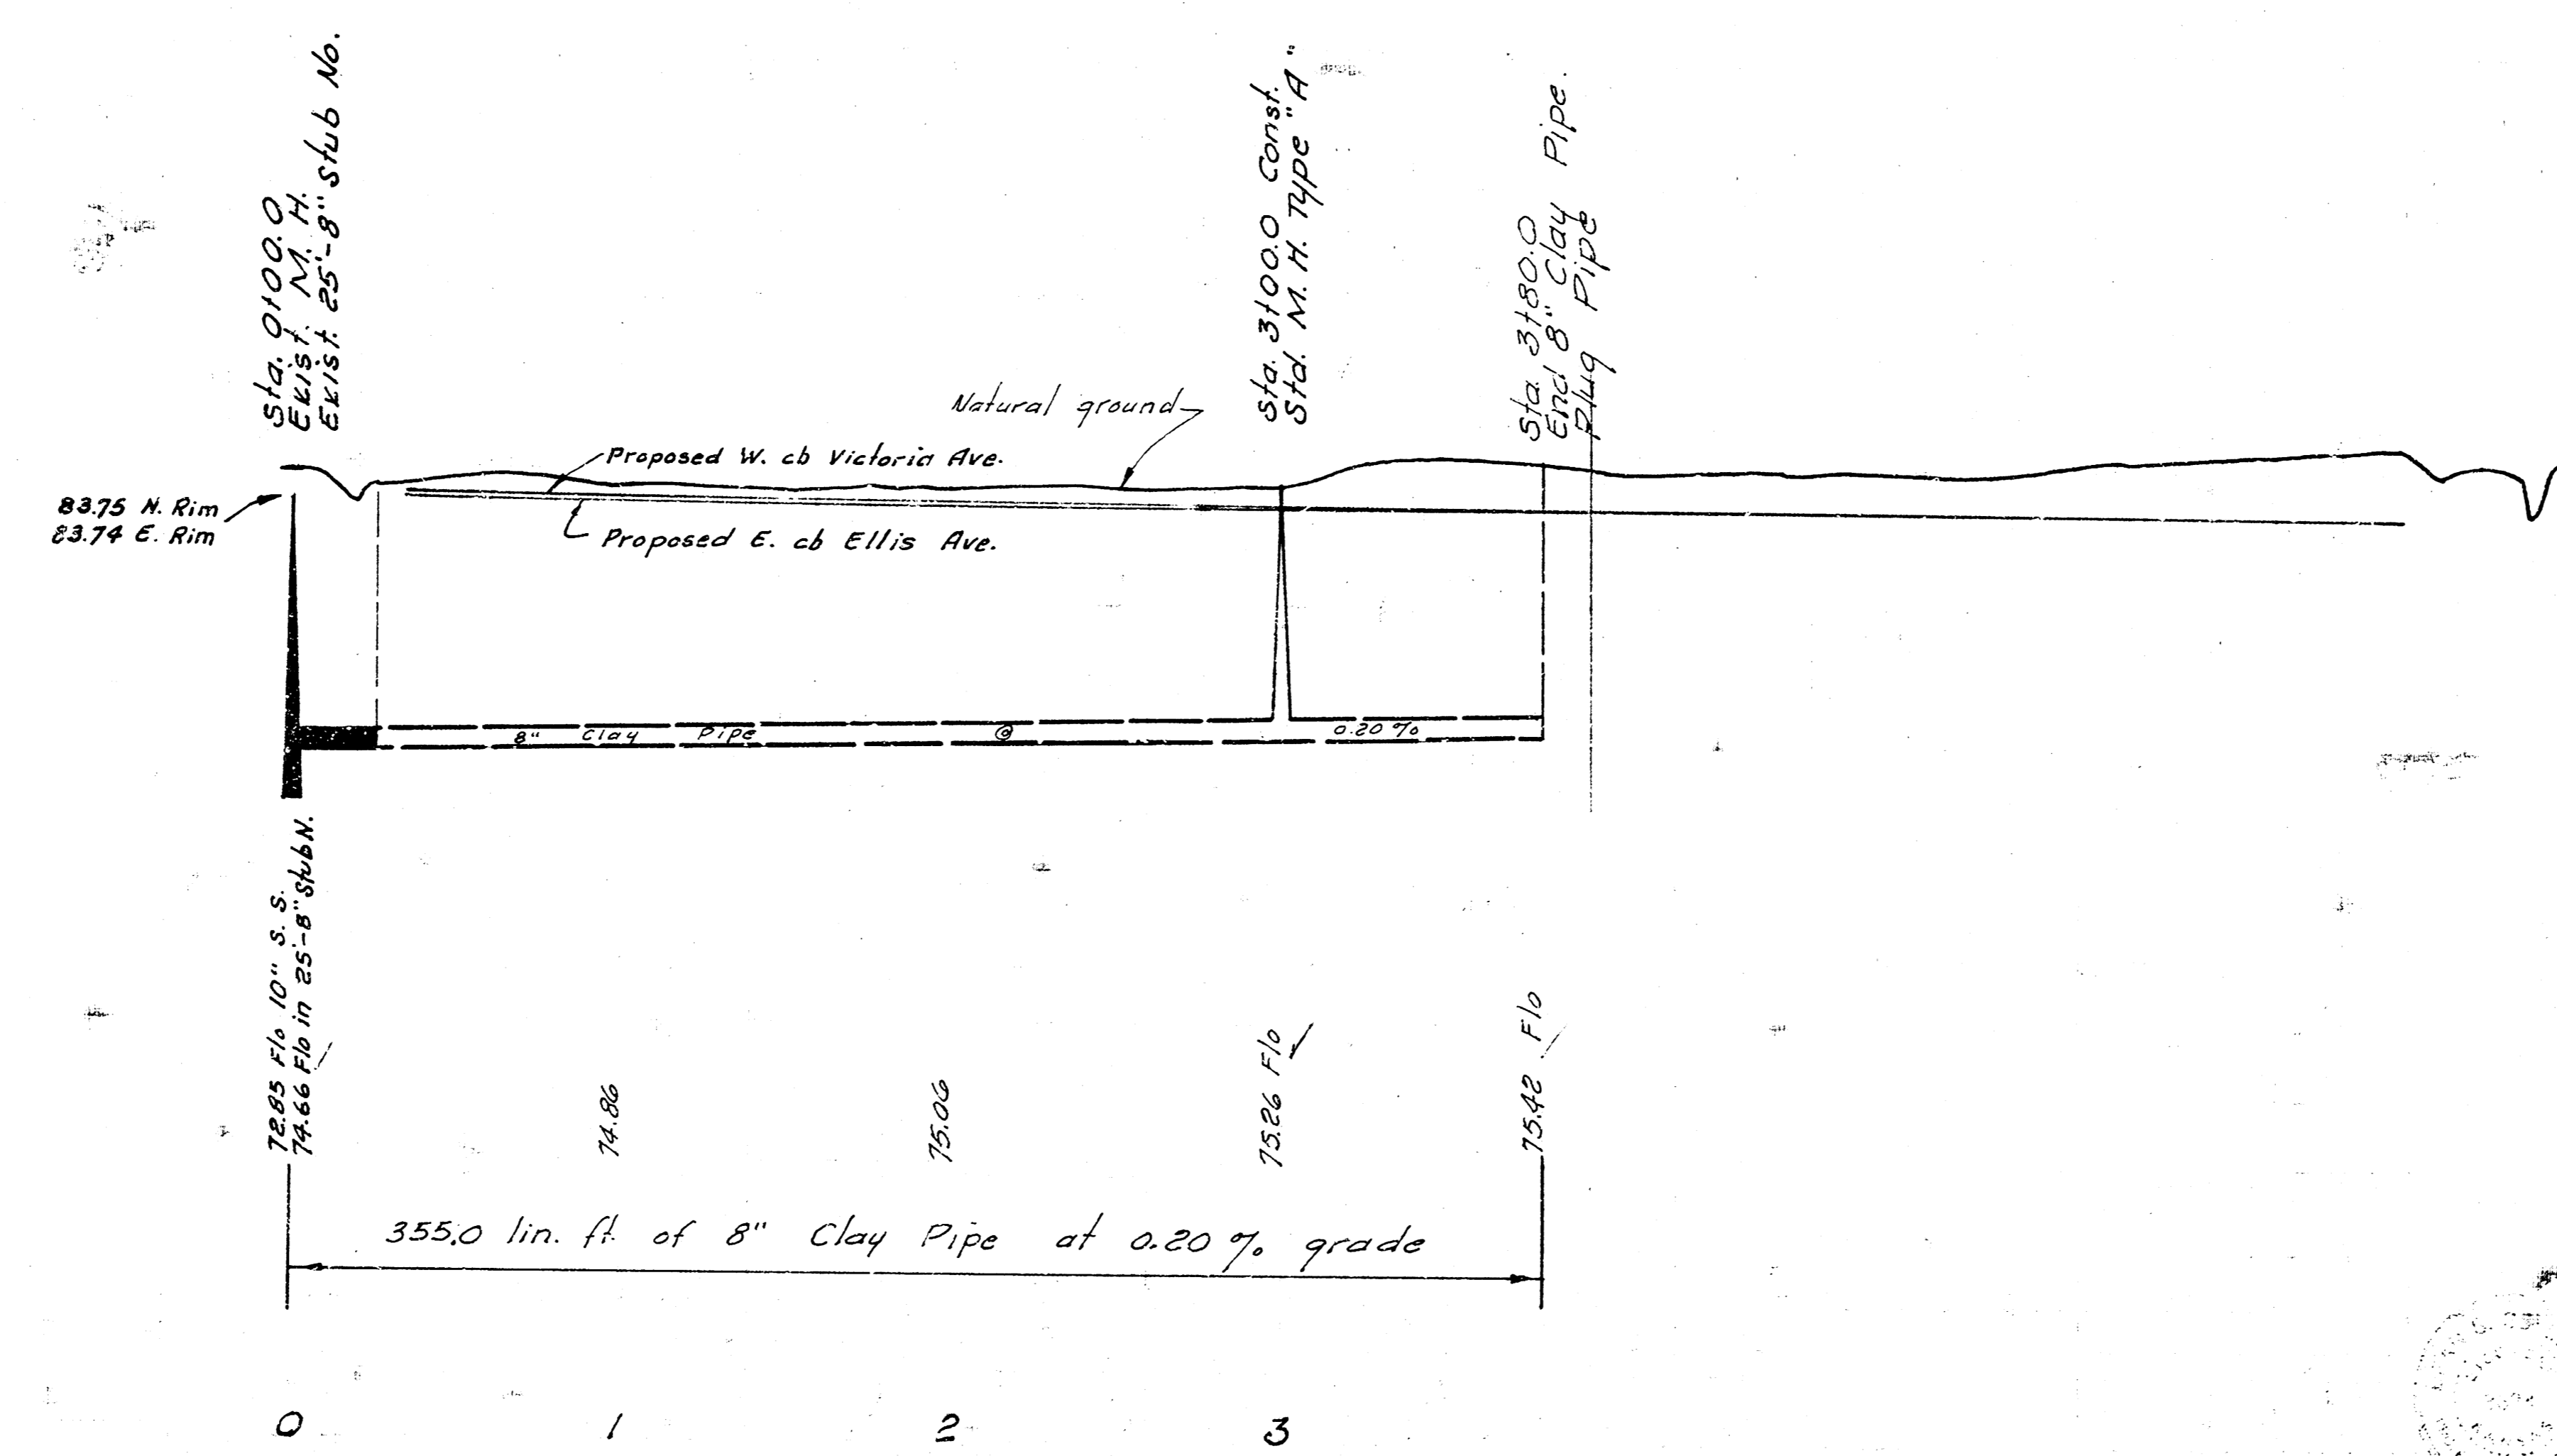

85
80
75
70

LAT. 29, MAIN I, S. W. INTERCEPTOR SEWER
CITY OF WICHITA, KANSAS
R. W. LINN - CITY ENGINEER
JAN. 1972 PROJECT NO. DBKL 5 7'035