

B.M. 130.58 R.R. Spk. S-side R.P. on NE cor. Taft & Ralston.
 B.M. 134.16 R.R. Spk. N-face R.P. near SE cor. lot 5, Blk. L (N-side Taft 1/2 Blk. E. of Howe Rd)

Iron NE cor. Ridge Rd. and Taft Ave.


HOWE ROAD

ROAD


Iron S.E. cor. lot 5, Blk. C, Westerlea Village.

Iron S.E. cor. lot 6, Blk. C, Westerlea Village.

Iron N.E. cor. lot 6, Blk. C, Westerlea Village.

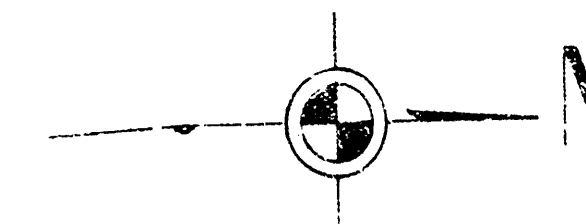

Plan Scale 1" = 40' Horiz.
 Profile Scale 1" = 5' Vert.

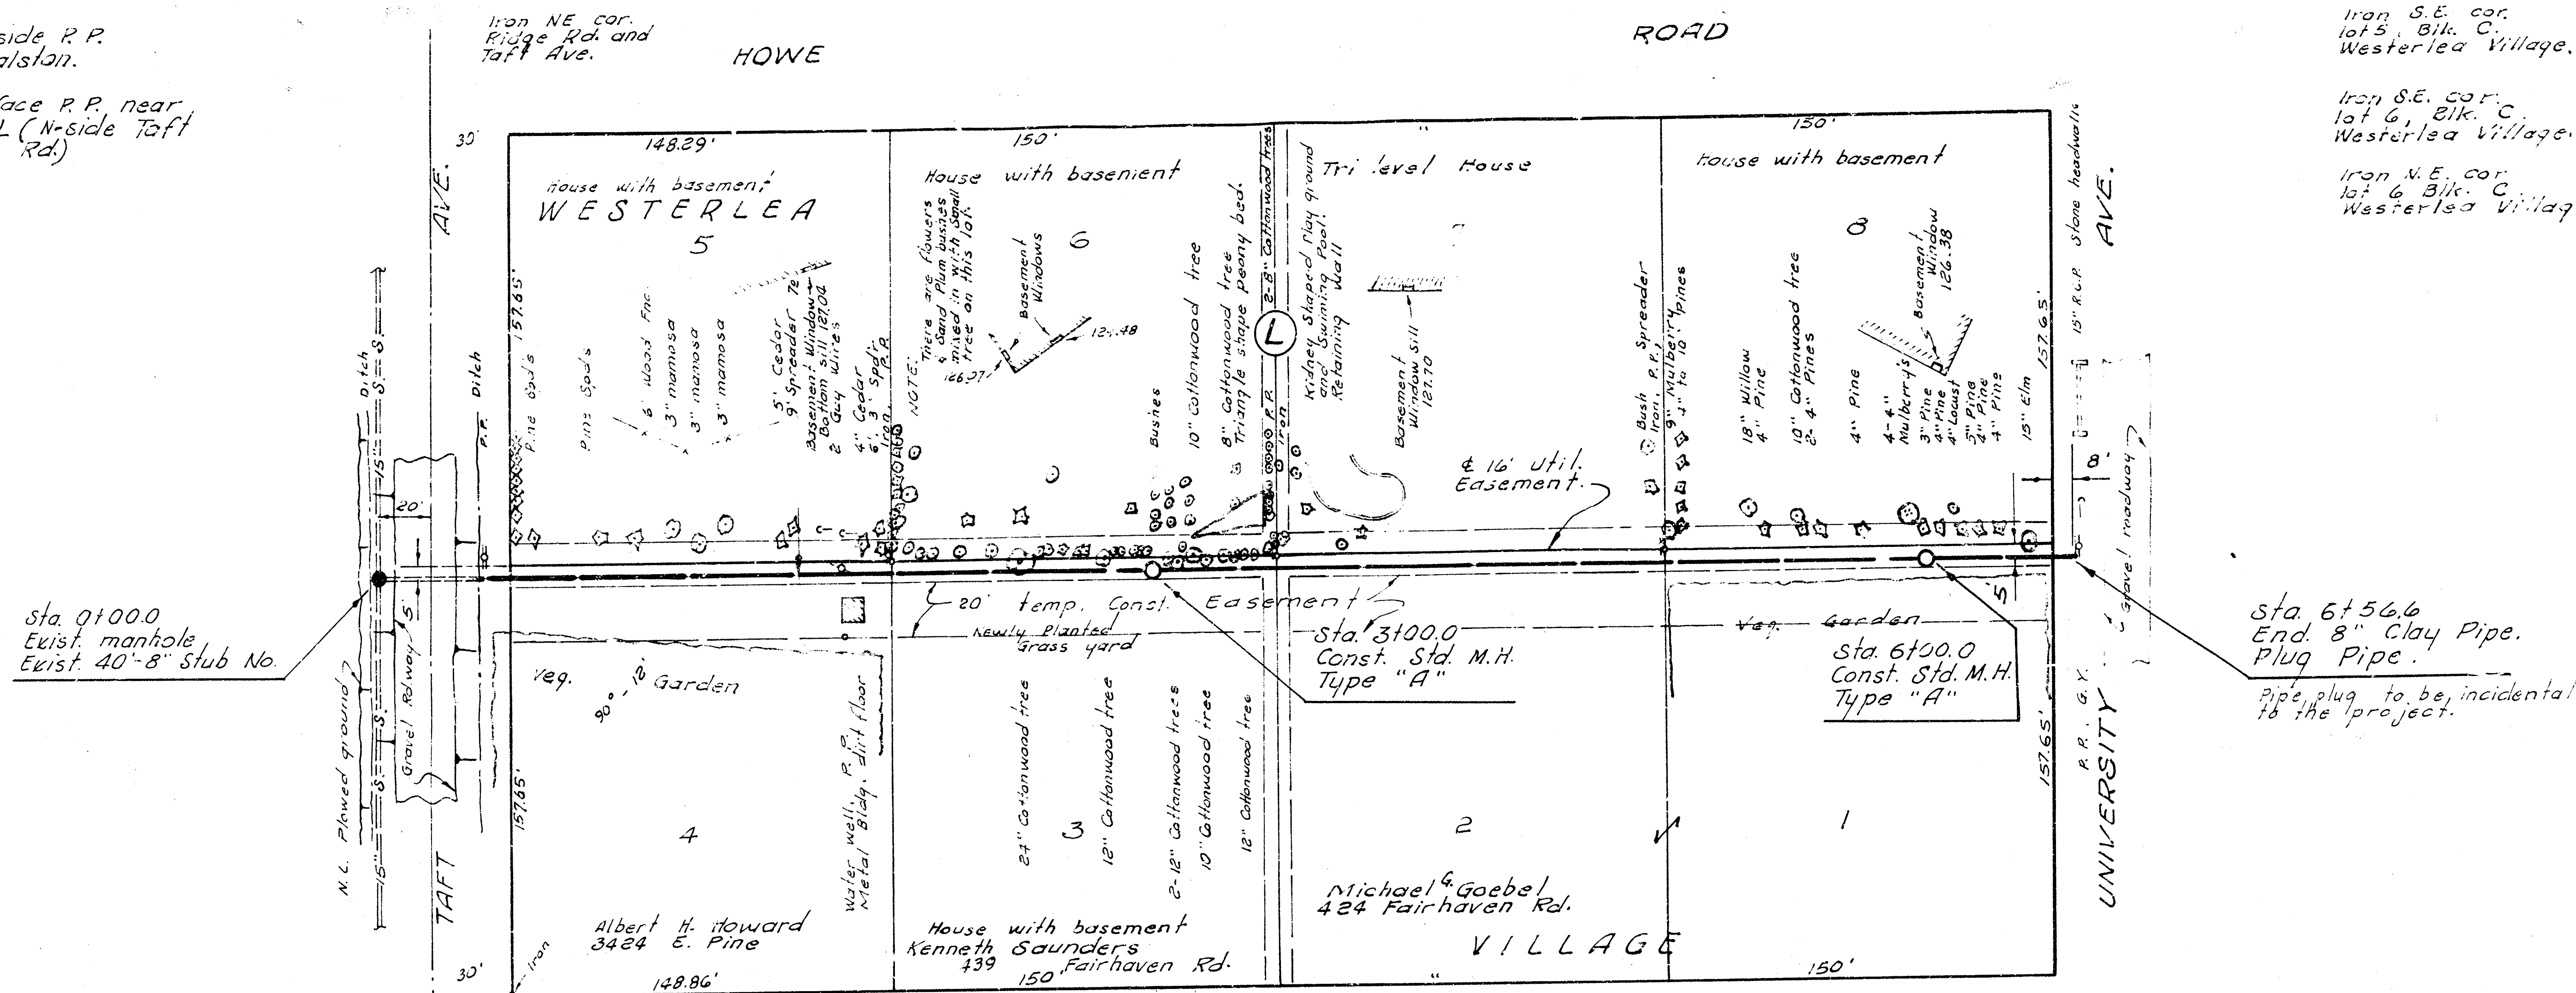

Sta. 0+00.0
 Exist. manhole
 Exist. 40" 8" Stub No.

Sta. 6+56.6
 End 8" Clay Pipe.
 Plug Pipe.
 Pipe plug to be incidental to the project.

Iron & Taft and Dwyer Sts.

FAIRHAVEN ROAD

ROAD


Sta. 0+00.0 Exist. M.H.
 Exist. 40" 8" Stub No.

Sta. 0+400 Begin project.

Sta. 3+00.0 Const. Std. M.H. Type "A"

Sta. 6+00.0 Const. Std. M.H. Type "A"

Sta. 6+56.6 End 8" Clay Pipe. Plug Pipe.

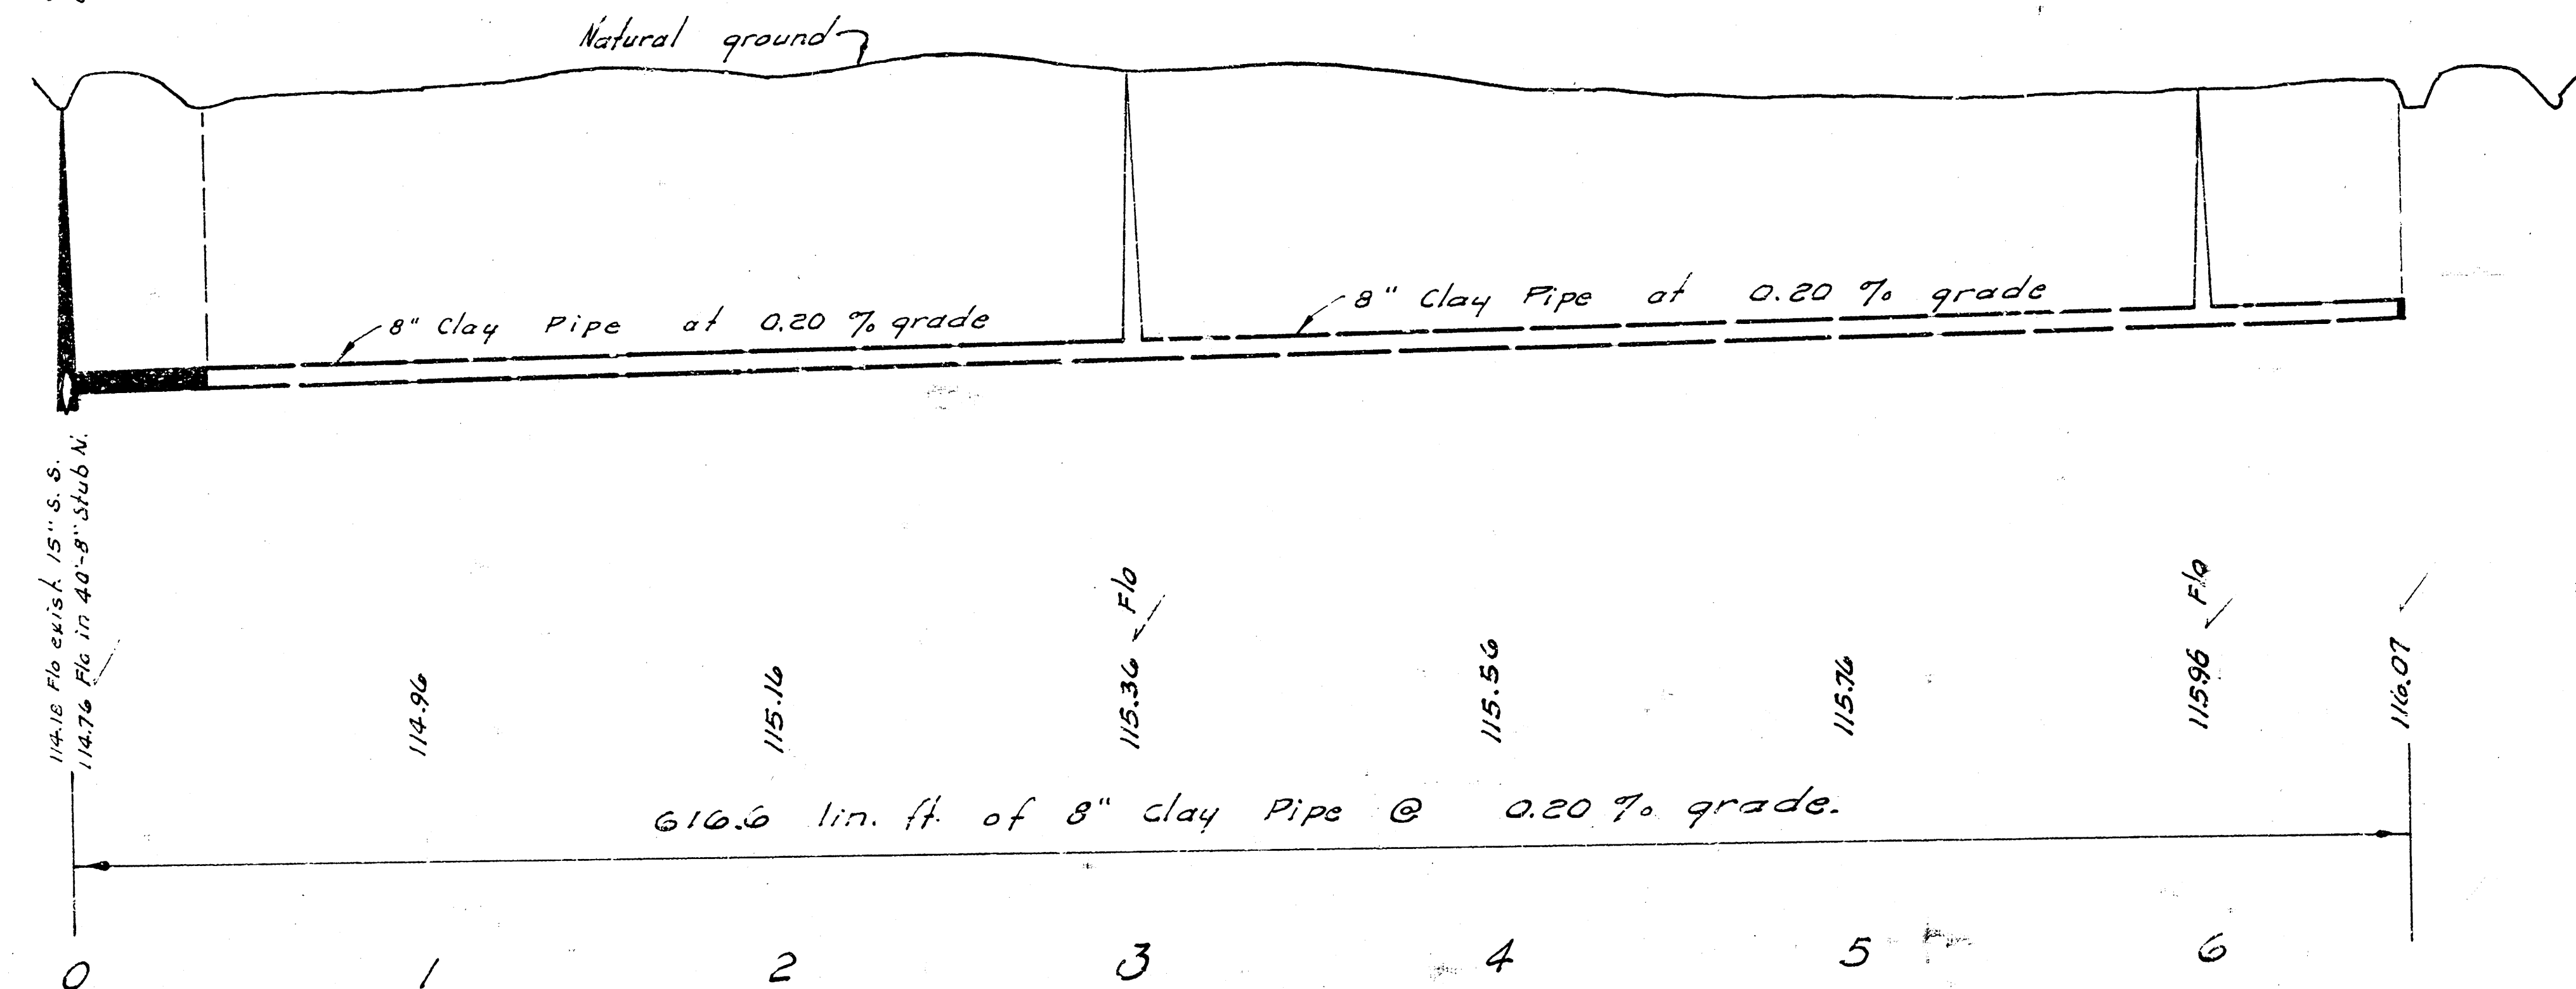

LAT. 4, MAIN 4, S. W. INTERCEPTOR SEWER
 CITY OF WICHITA, KANSAS
 R. W. LINN — CITY ENGINEER
 NOV. 1971 PROJECT NO. DBKL 571026