


B.M. 133.36 "2" cut on S.W. cor. E. Hbd. of R.C.B. on Ridge Road approx. 255' N. of U.S. 54.

**GENERAL NOTES:**

Notify S. W. Bell Tele. Co. when construction begins near underground Cable  
Ph. Mr. Vince Wesolowski 263-9811, Ext. 102


Notify K. G. E. when construction begins near underground Cable  
Ph. Mr. Jennings RM 4-1111 Ext. 335

Replace all asphalt surfaces.

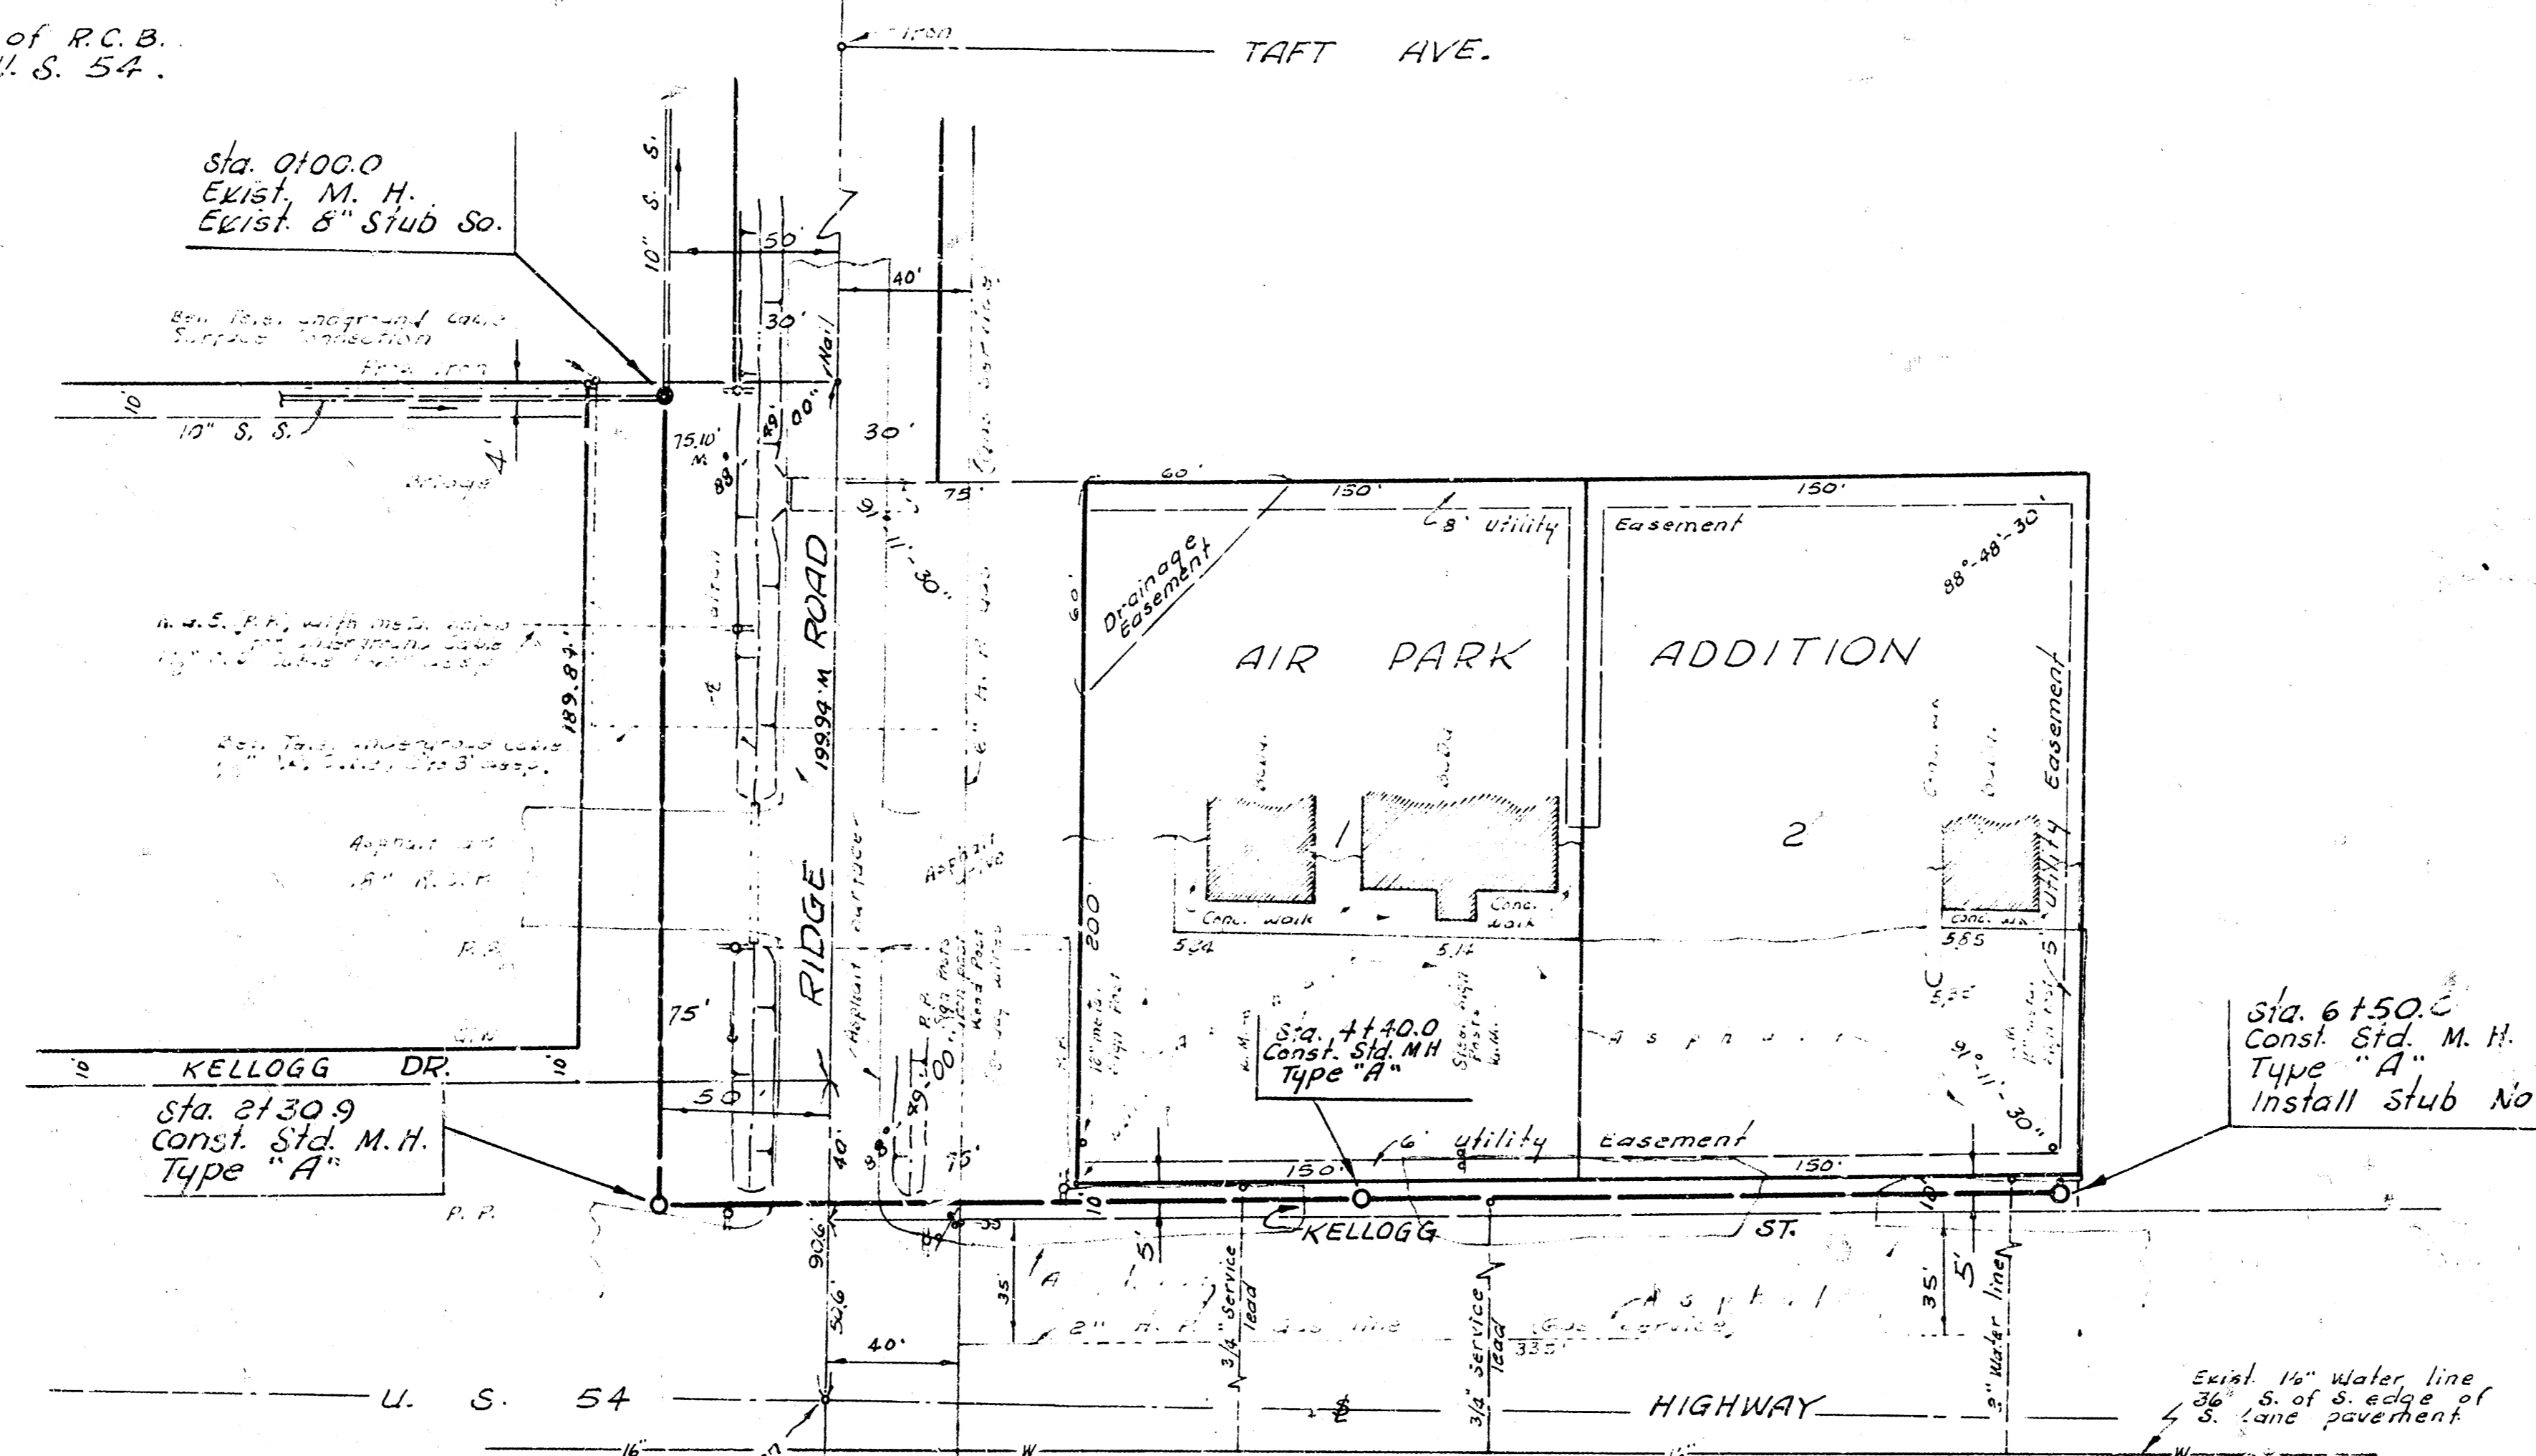

Plan Scale 1" = 40'  
Profile Scale 1" = 10' Horiz.  
1" = 50' Vert.

135  
130  
125  
120

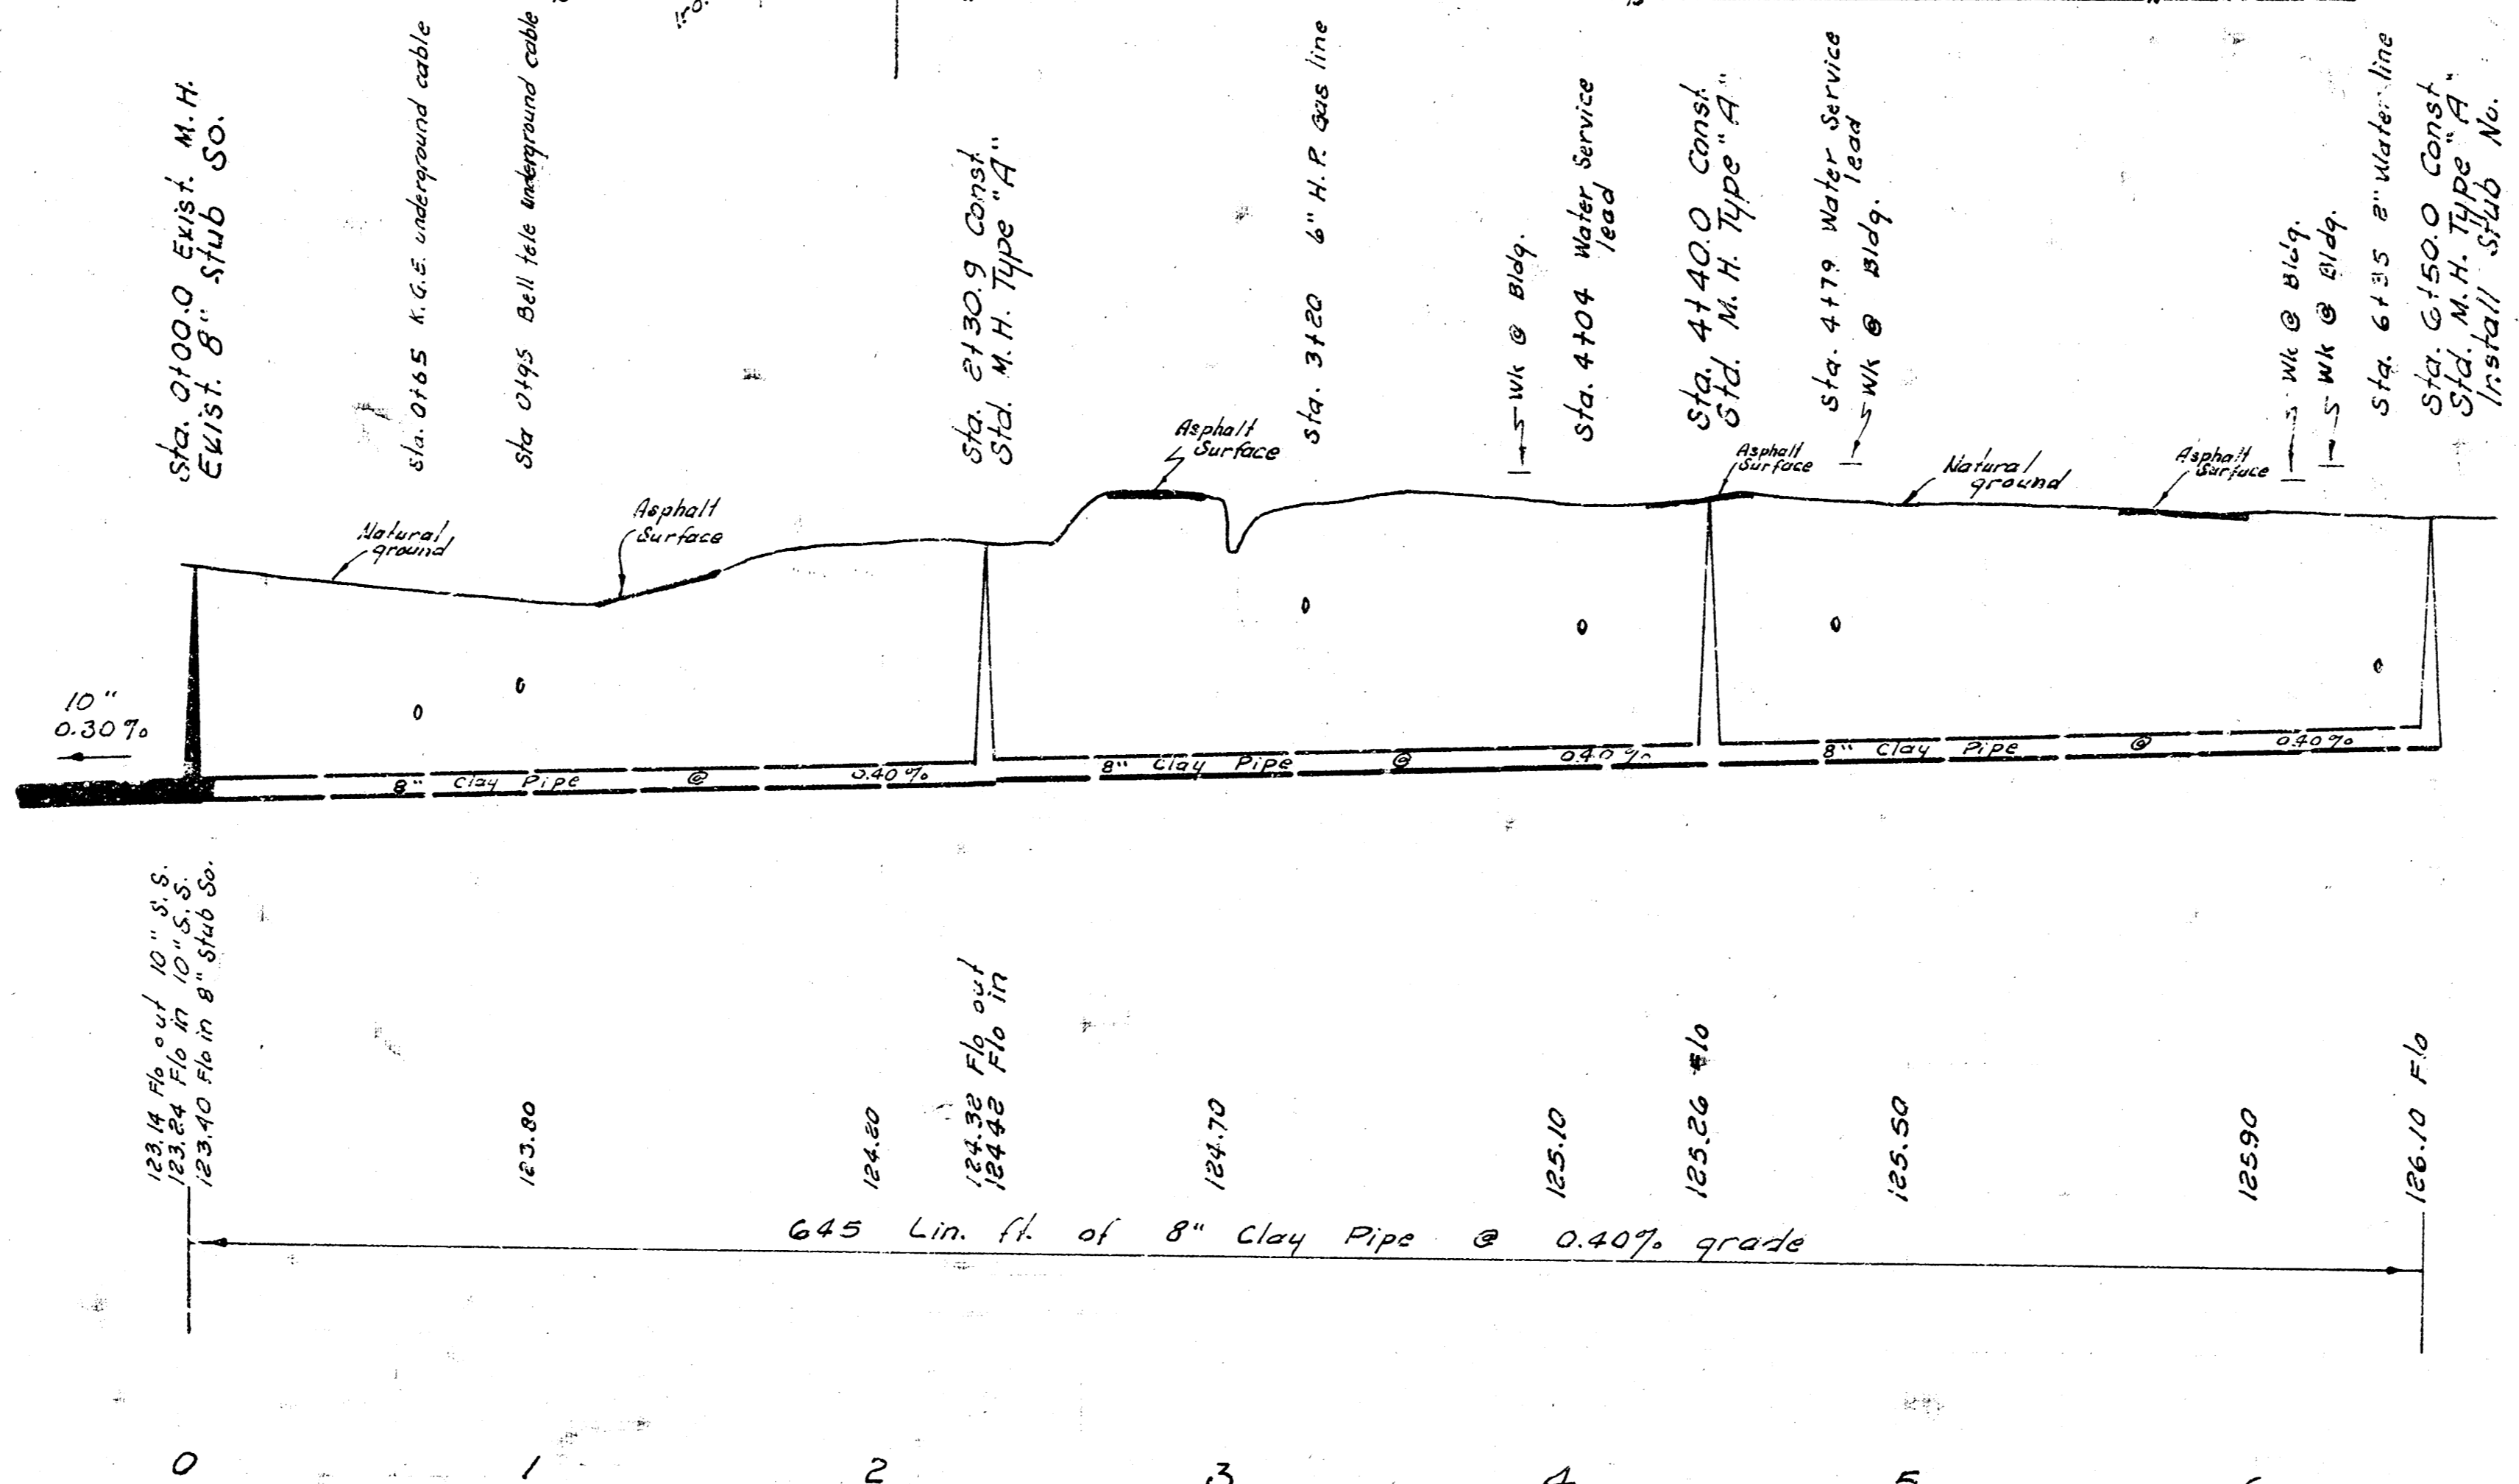

135  
130  
125  
120

LAT. 7, MAIN 4, S. W. INTERCEPTOR SEWER  
CITY OF WICHITA, KANSAS  
R. W. LINN — CITY ENGINEER  
MARCH 1972, PROJECT NO. DBKL 5710 41