


3' x 133.30' cut on S.W. cor. E. Blvd. of P.C.B.
on Ridge Road approx. 255' N. of U.S. 54.

GENERAL NOTES:

Notify S. W. Bell Tele. Co. when
construction begins near under-
ground cable
Ph. Mr. Lance Wieszowski
263-9811 Ext. 103

Notify K. G. E. when construction
begins near underground cable
Ph. Mr. Jennings
AM 4-1111 Ext. 335

Replace all asphalt surfaces.

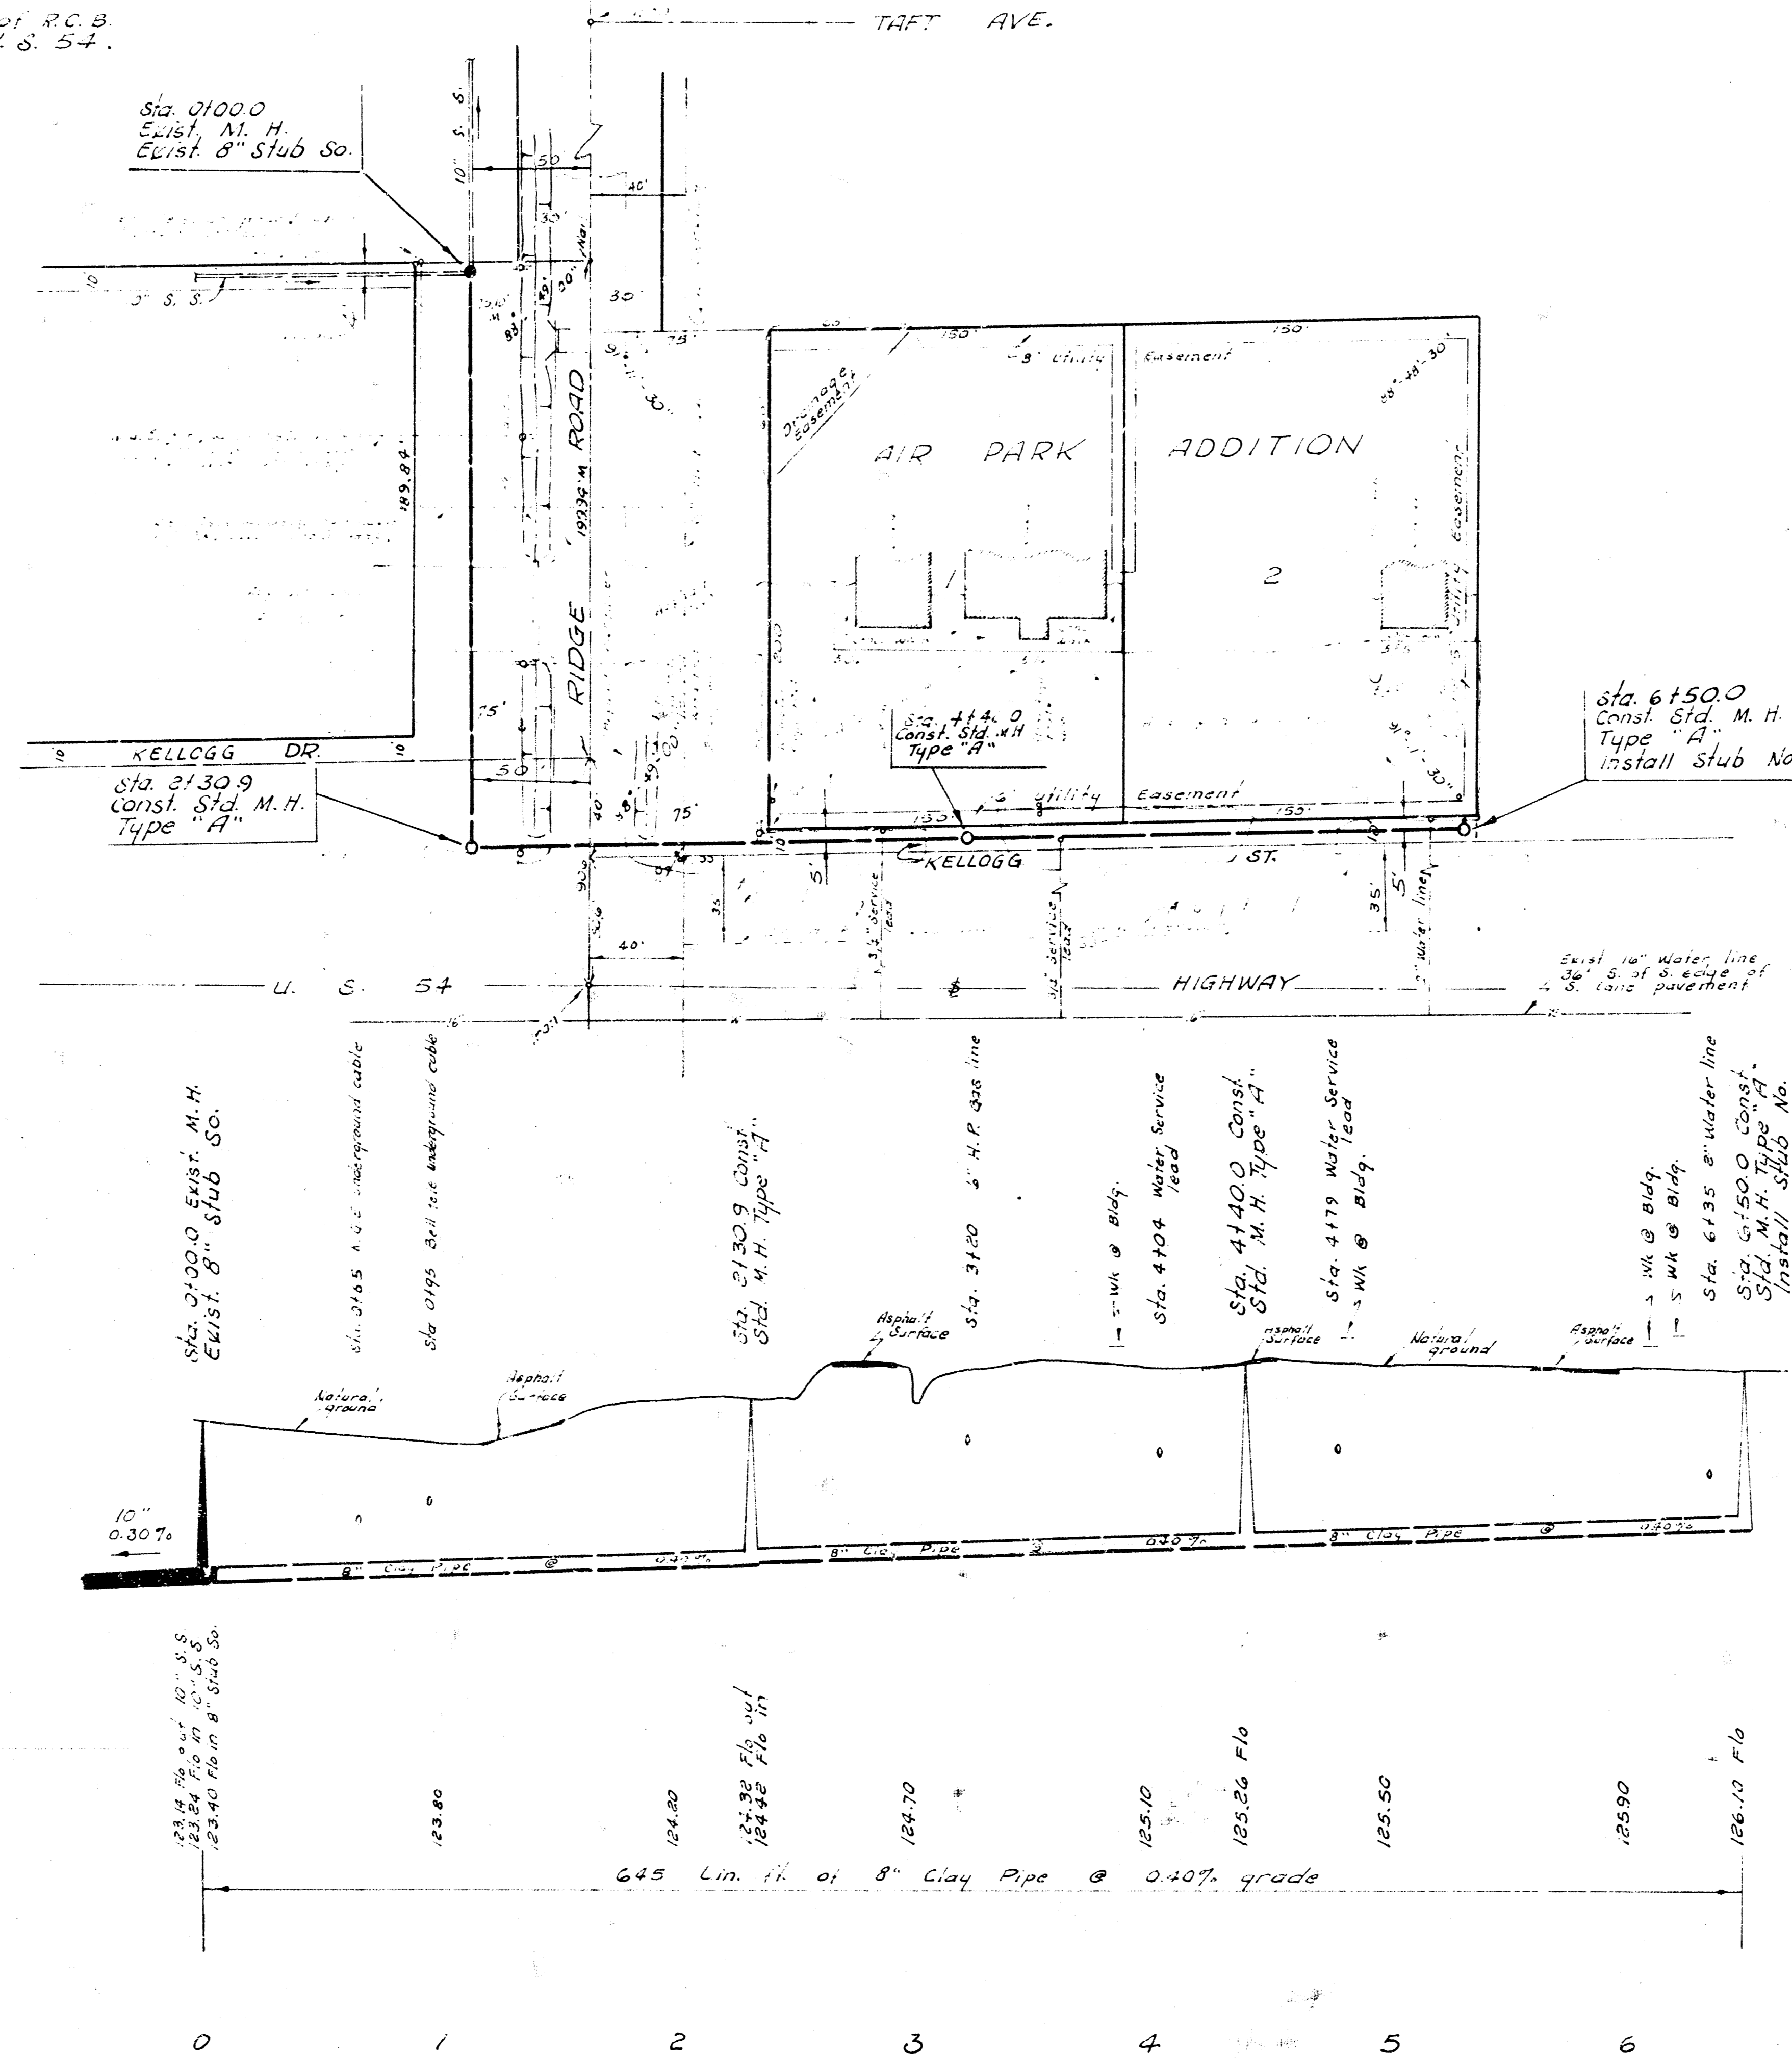

Plan Scale 1" = 40'
Profile Scale 1" = 10' hor.
1" = 50' vert.

LAT. 7, MAIN 4, S. W. INTERCEPT SEWER
CITY OF WICHITA, KAN. S
R. W. LINN — CITY ENGINEER
MARCH 1972, PROJECT NO. DBKL 571041