
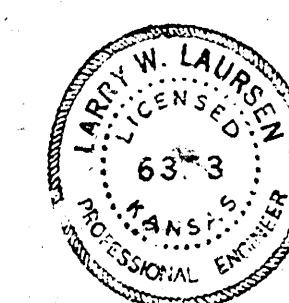


PLAN SCALE: 1" = 40'
 PROFILE SCALE: 1" = 40' HOR.
 1" = 5' VERT.

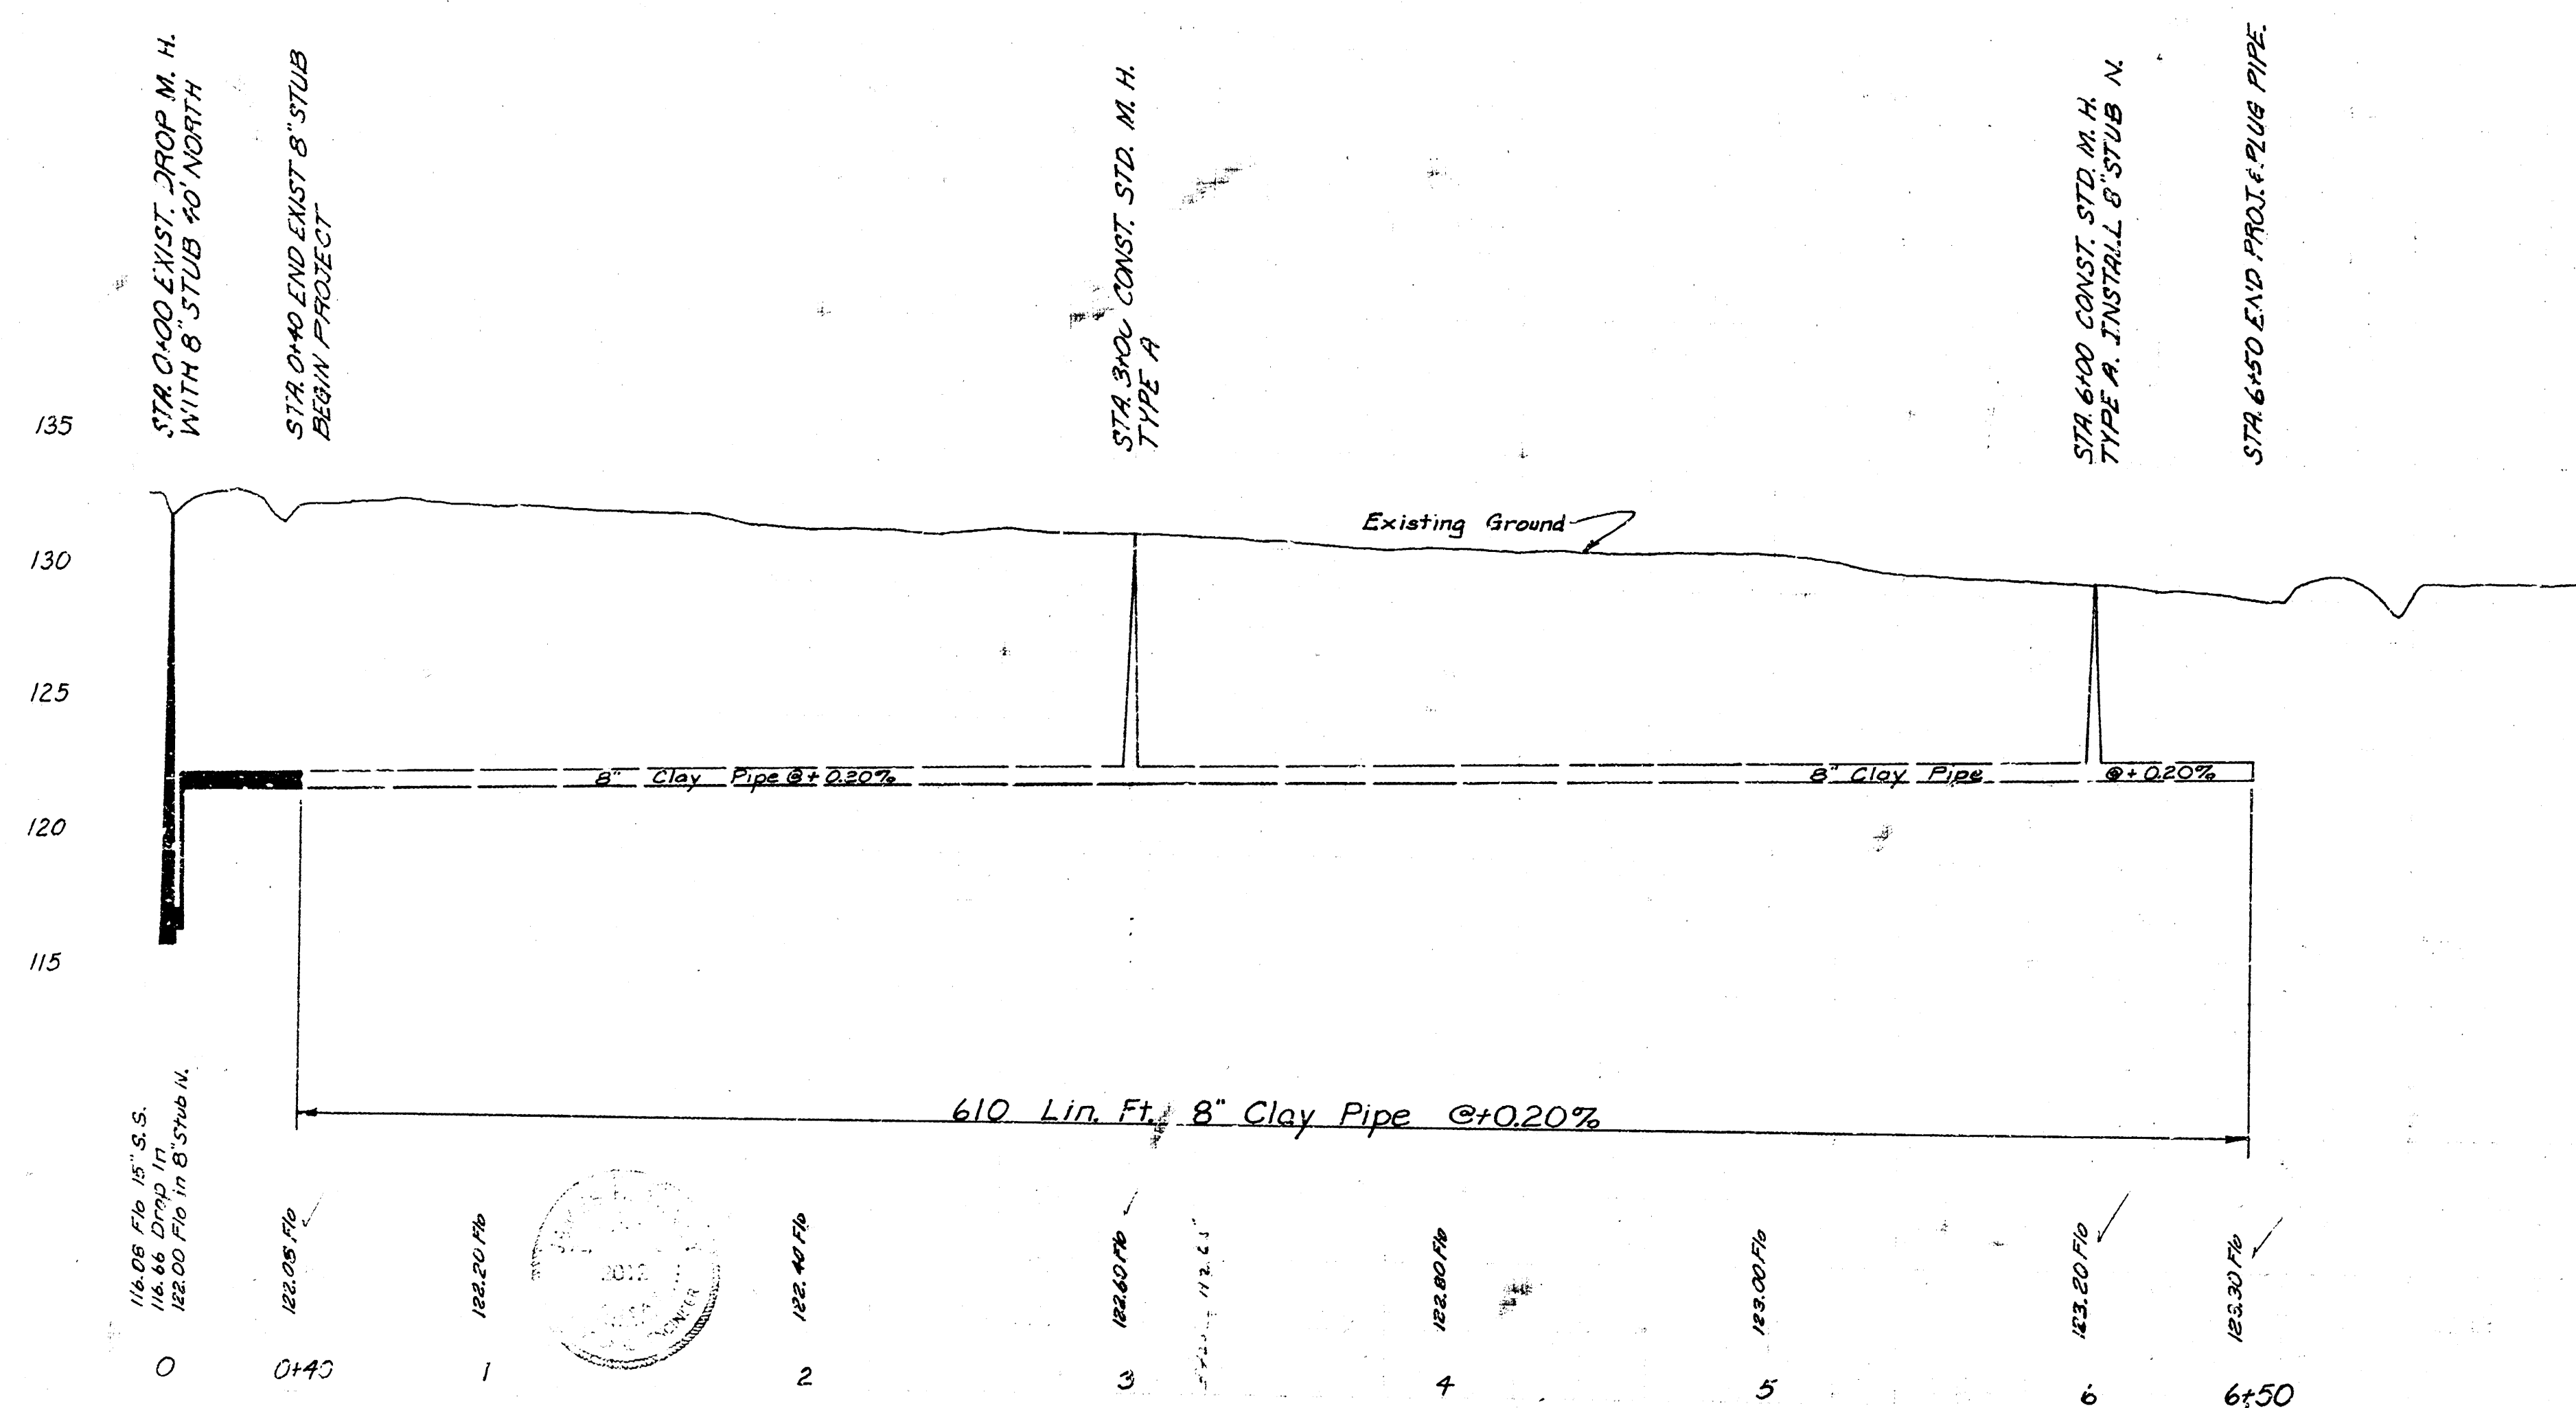

LAT. 12, MAIN 4, S. W. INTERCEPTOR SEWER
CITY OF WICHITA, KANSAS
R. W. LINN CITY ENGINEER
PROJ. NO. DBKL 572009 DATE: MAR 1972