

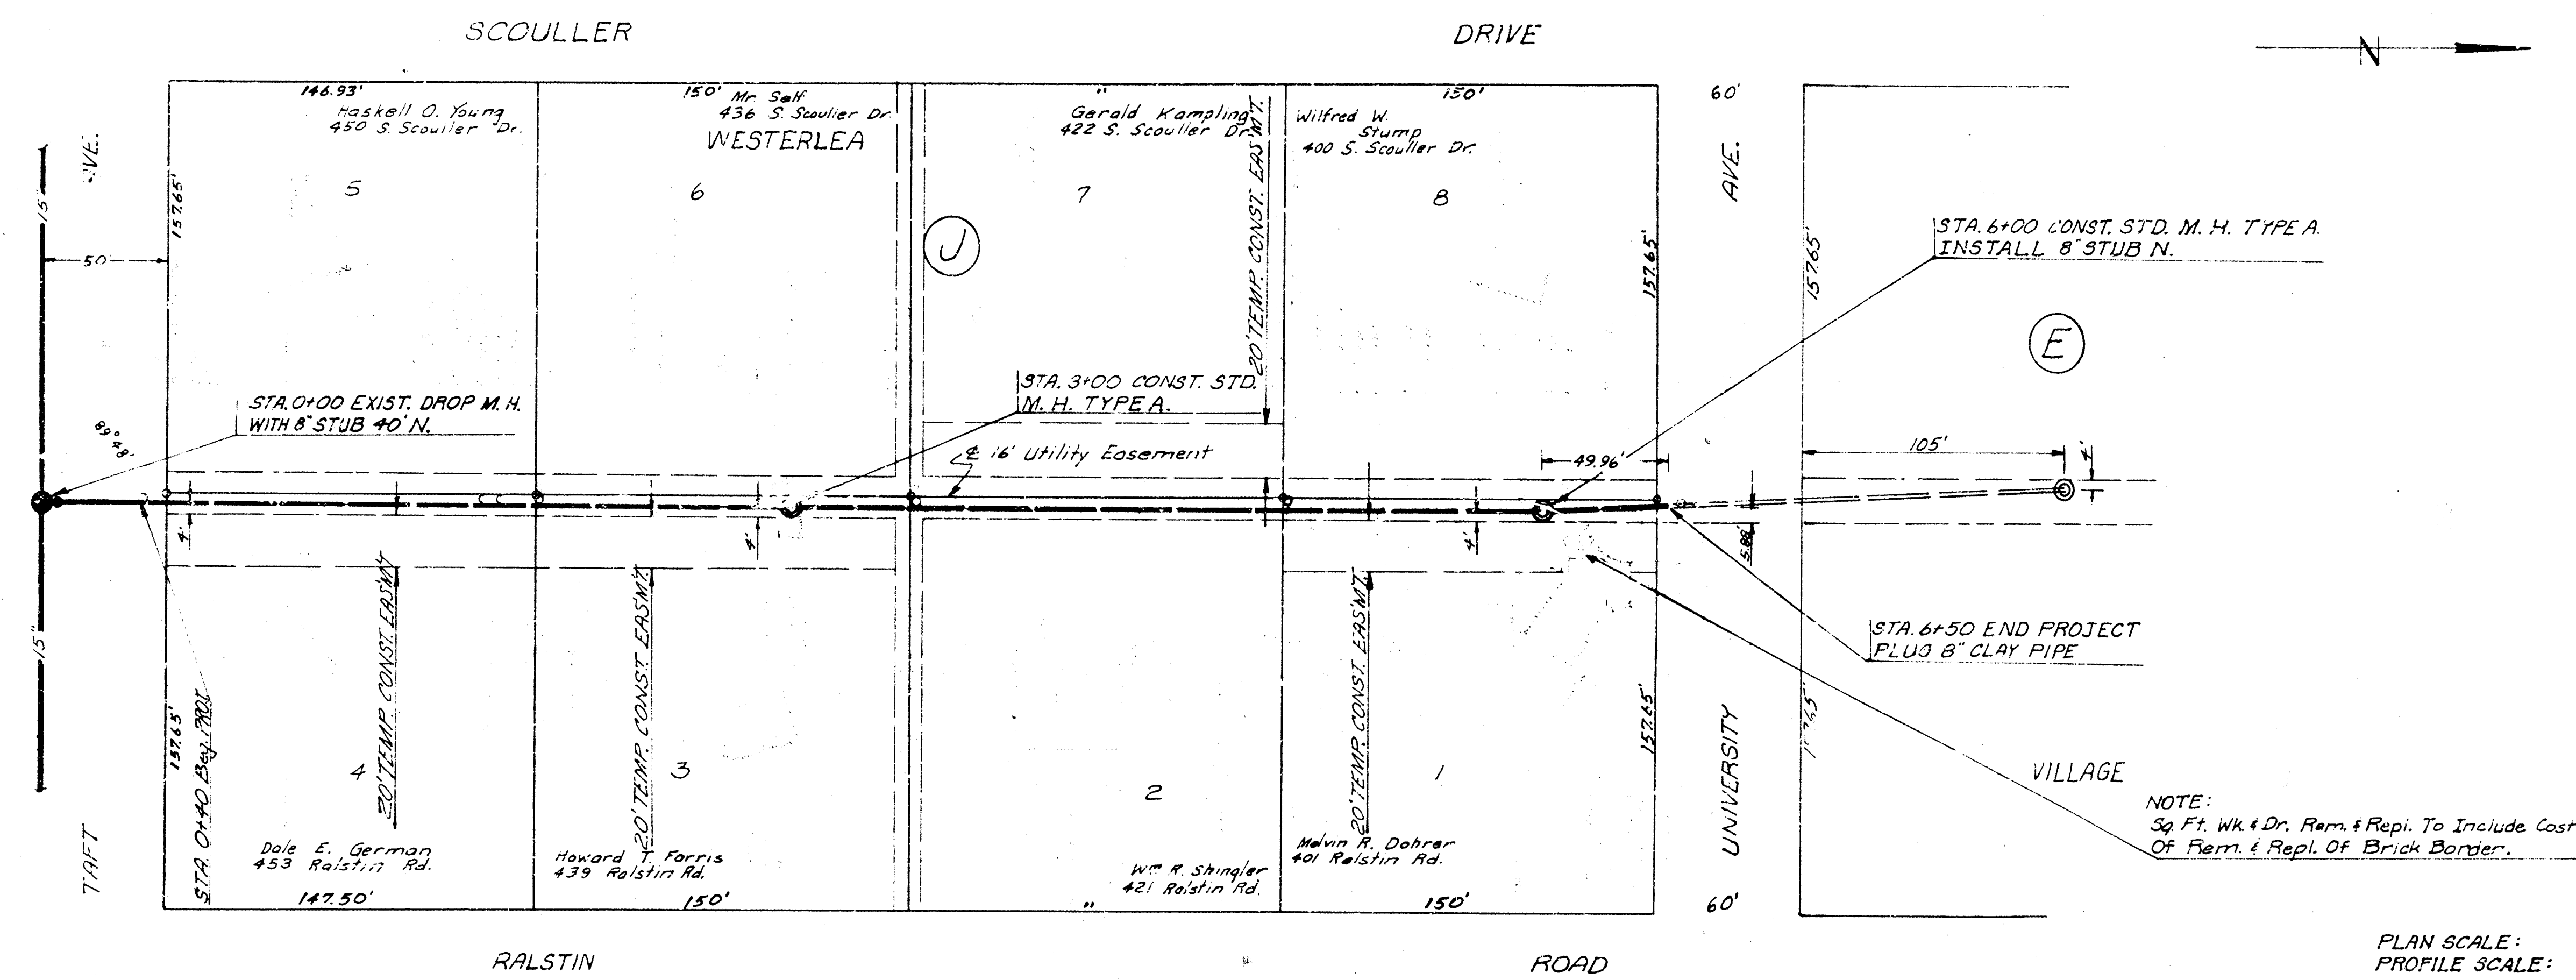


B.M. 130.58 R.R. Spk. S-Side R.P. on N.E. cor. Taft & Ralstin

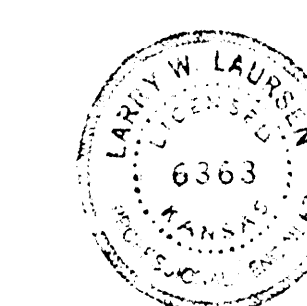

PLAN SCALE: 1"=40'  
PROFILE SCALE: 1"=40' HOR. 1"=5' VERT.

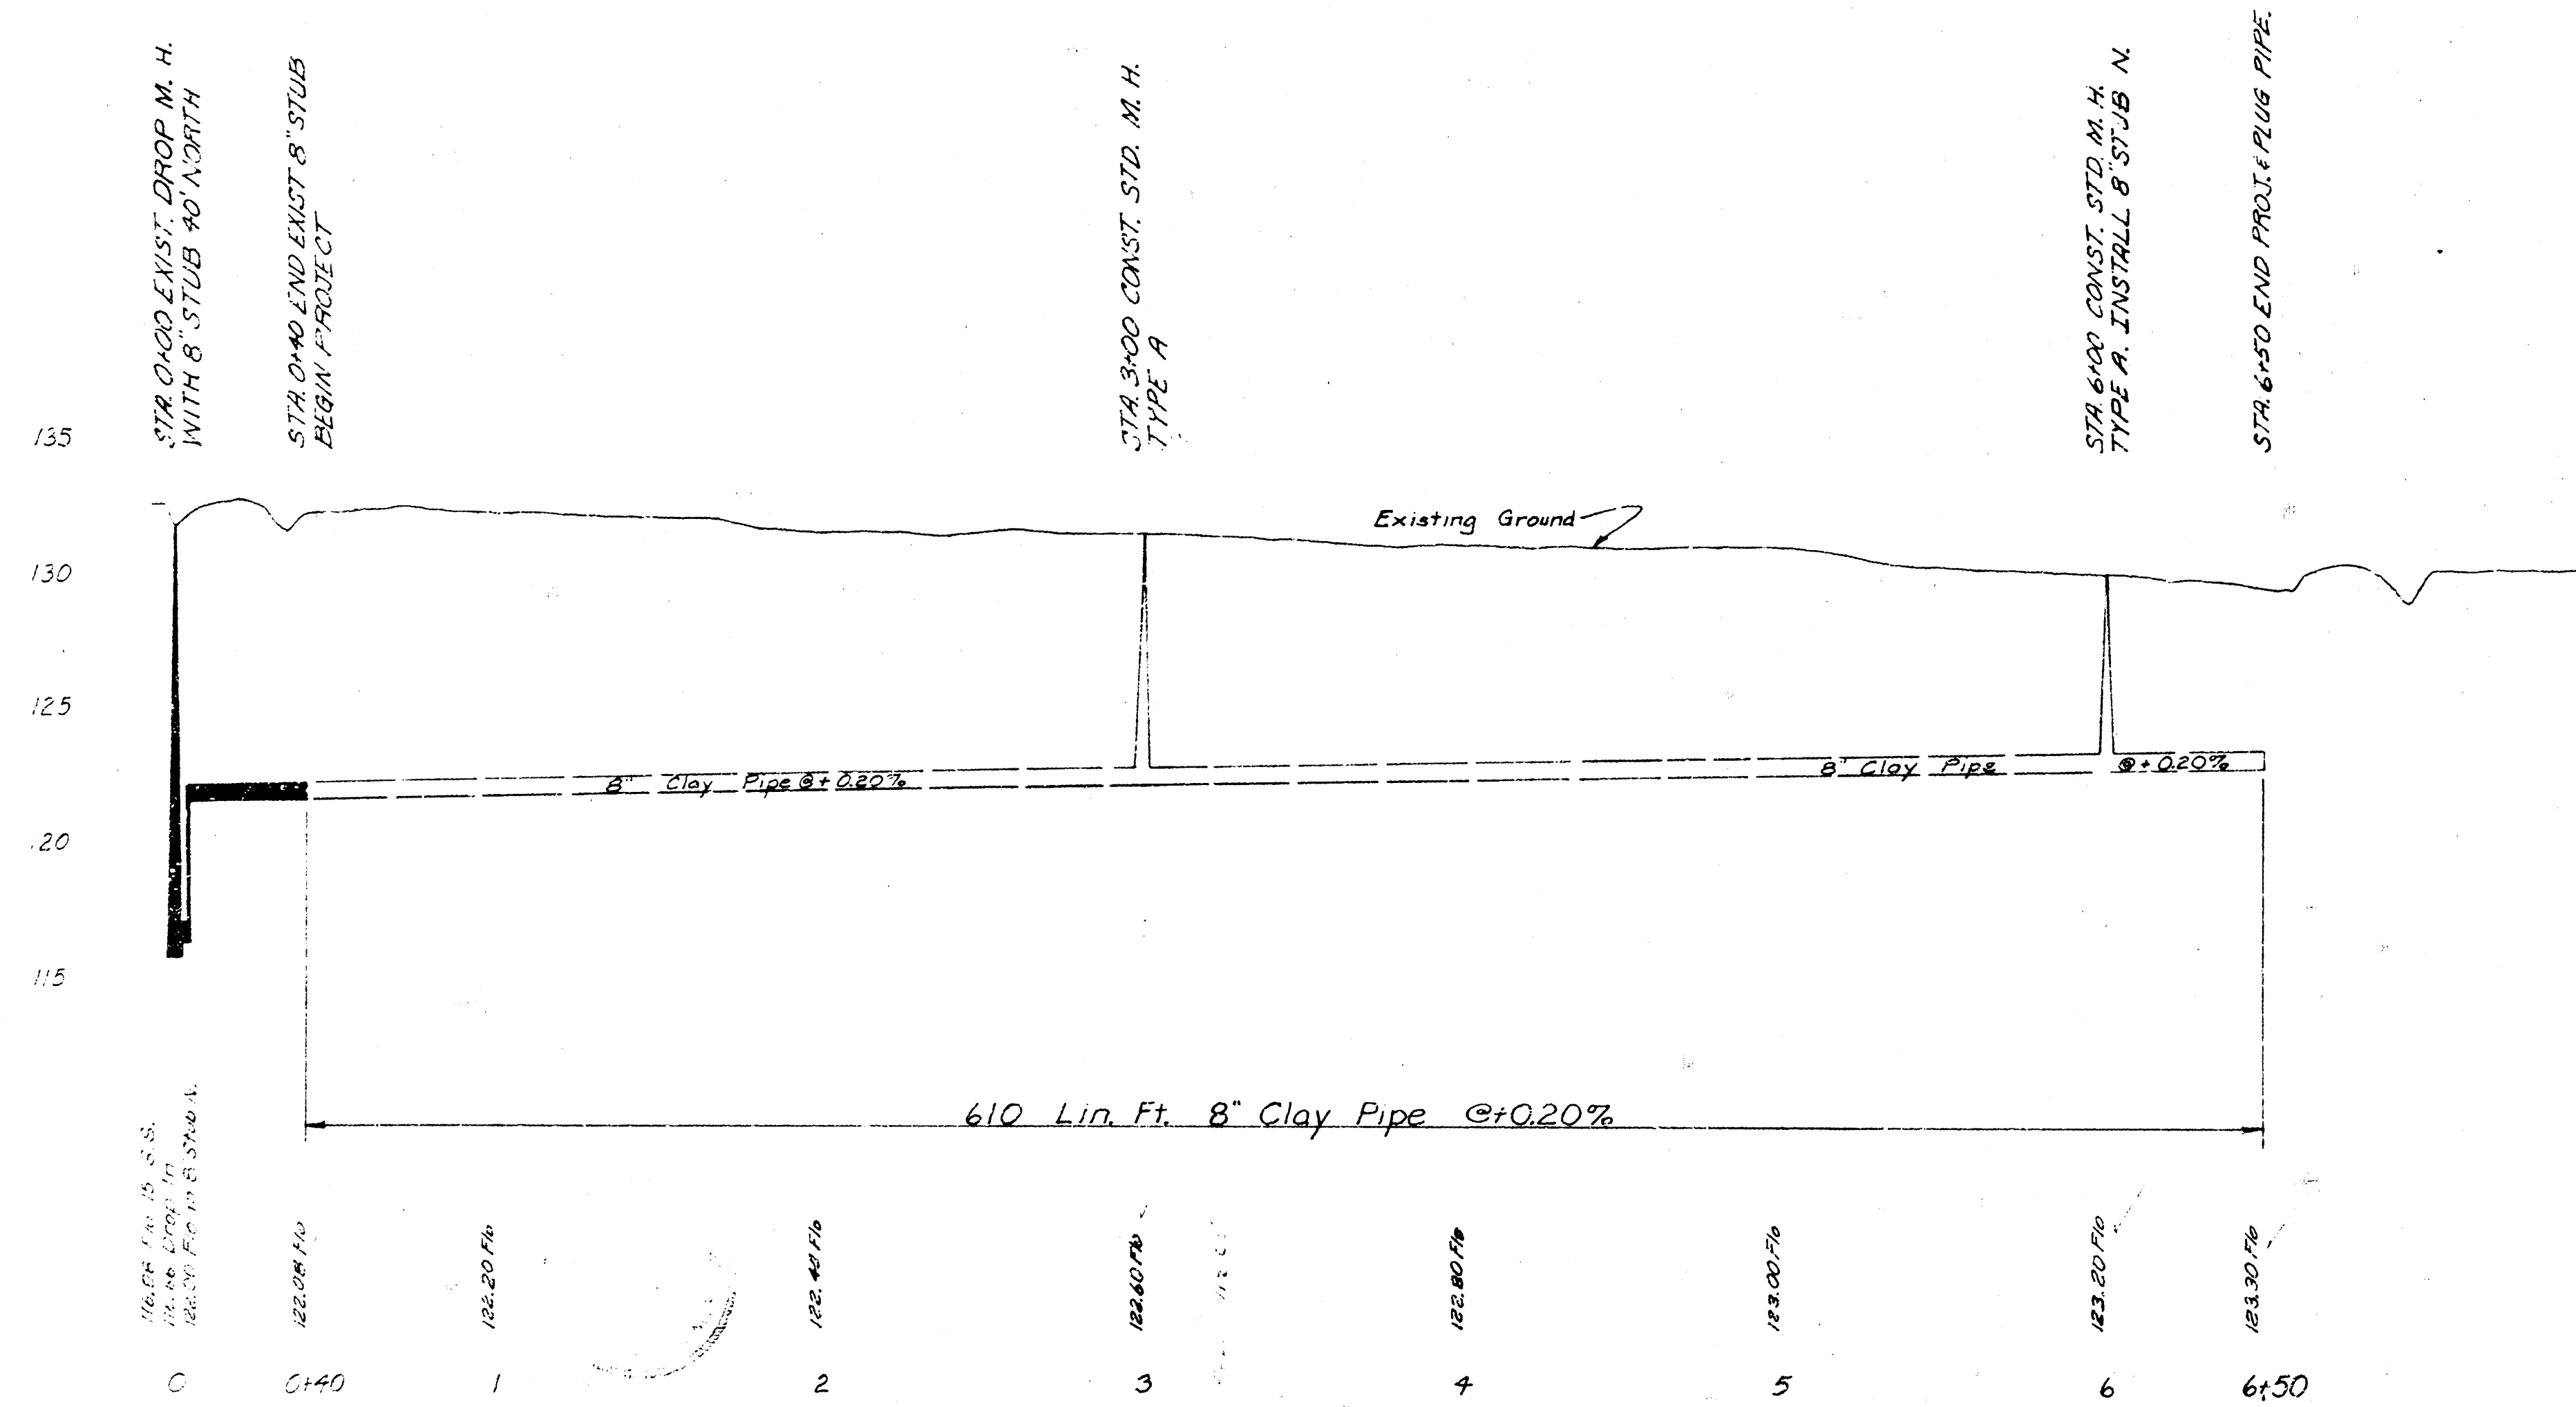

LAT. 12, MAIN 4, S. W. INTERCEPTOR SEWER  
CITY OF WICHITA, KANSAS  
R. W. LINN CITY ENGINEER  
PROJ. NO. DBKL 572009 DATE: MAR 1972