


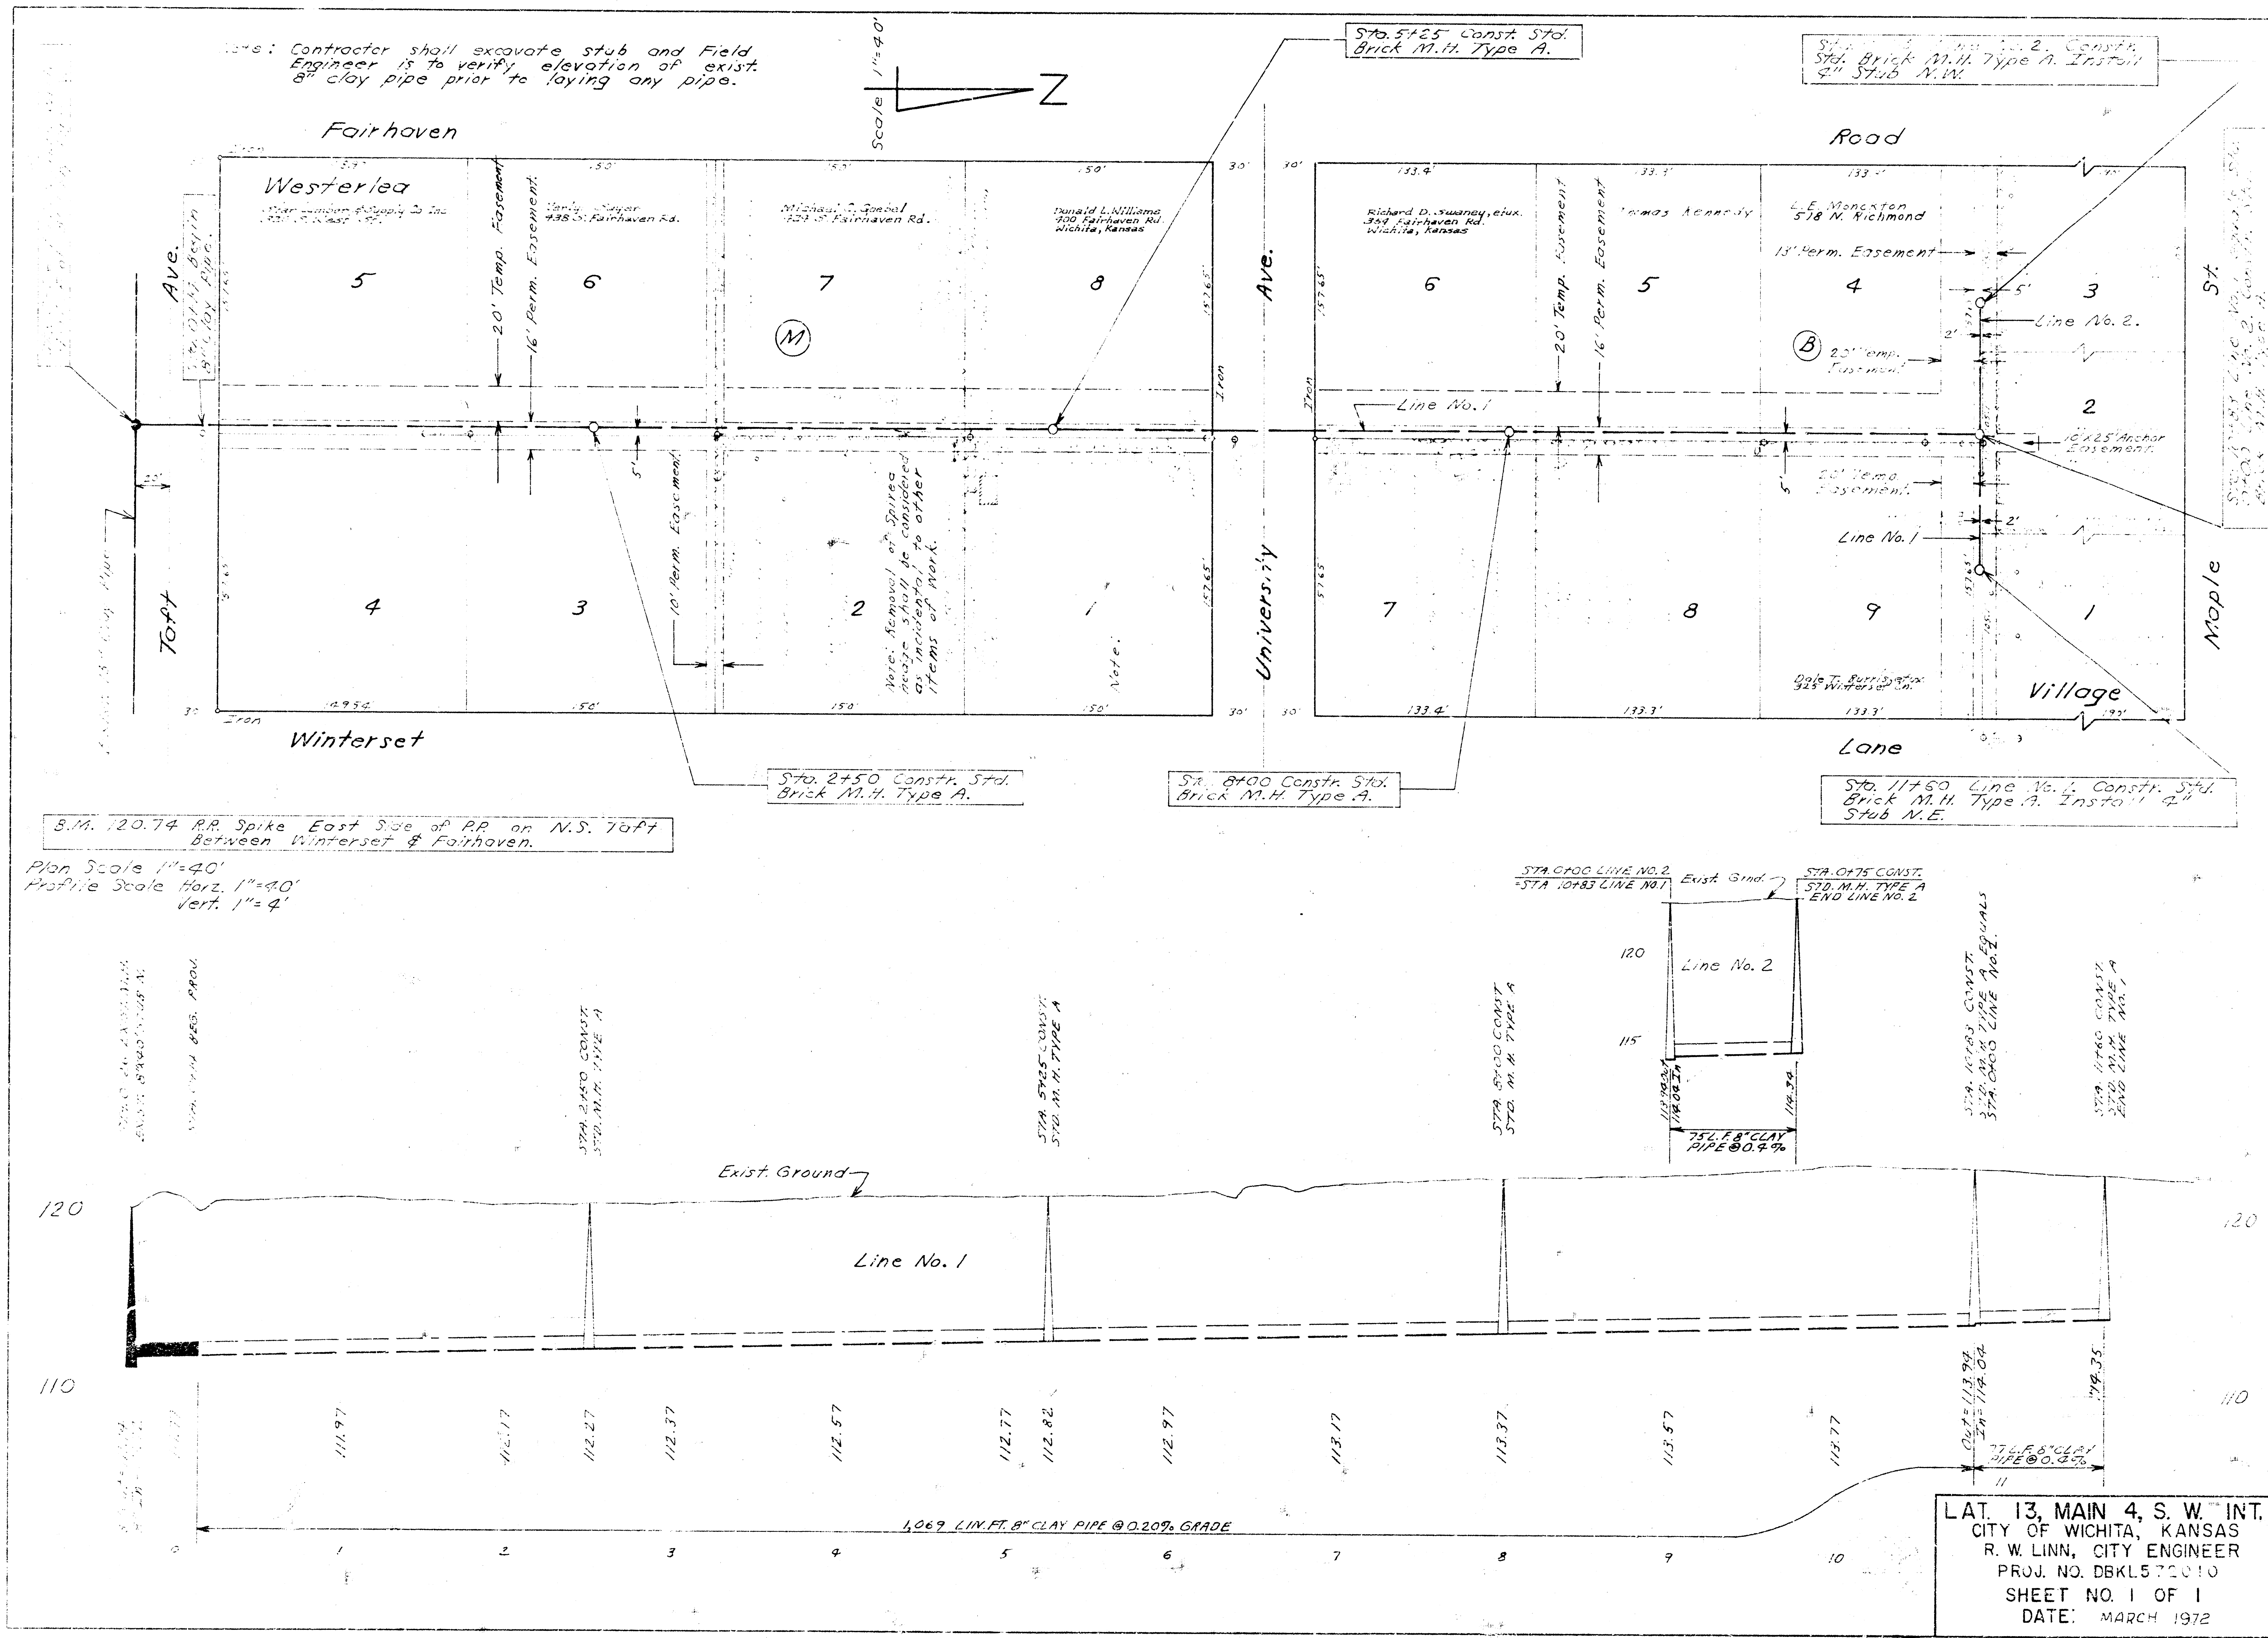

Note: Contractor shall excavate stub and Field Engineer is to verify elevation of exist. 8\"/>

S.M. 120.74 RR Spike East Side of RR on N.S. Taft Between Winterset & Fairhaven.

Plan Scale 1"=40'
Profile Scale Horiz. 1"=40'
Vert. 1"=4'

LAT. 13, MAIN 4, S. W. INT.
CITY OF WICHITA, KANSAS
R. W. LINN, CITY ENGINEER
PROJ. NO. DBKL572010
SHEET NO. 1 OF 1
DATE: MARCH 1972