


N  
 SCALE  
 VERTICAL = 1" = 5'  
 HORIZONTAL = 1" = 40'  
 BM 11 = 35.55 - 11' 10" W.P. E.S. 11' 10" S. 11' 10" W. 11' 10" S.  
 BM 12 = 33.45 - 11' 10" W.P. E.S. 11' 10" S. 11' 10" W. 11' 10" S.

NOTE: CONTRACTOR TO EXCAVATE 8" STUB TO EXISTING FIELD ENGINEER TO CHECK ELEVATION PRIOR TO STAKING PROTECT.

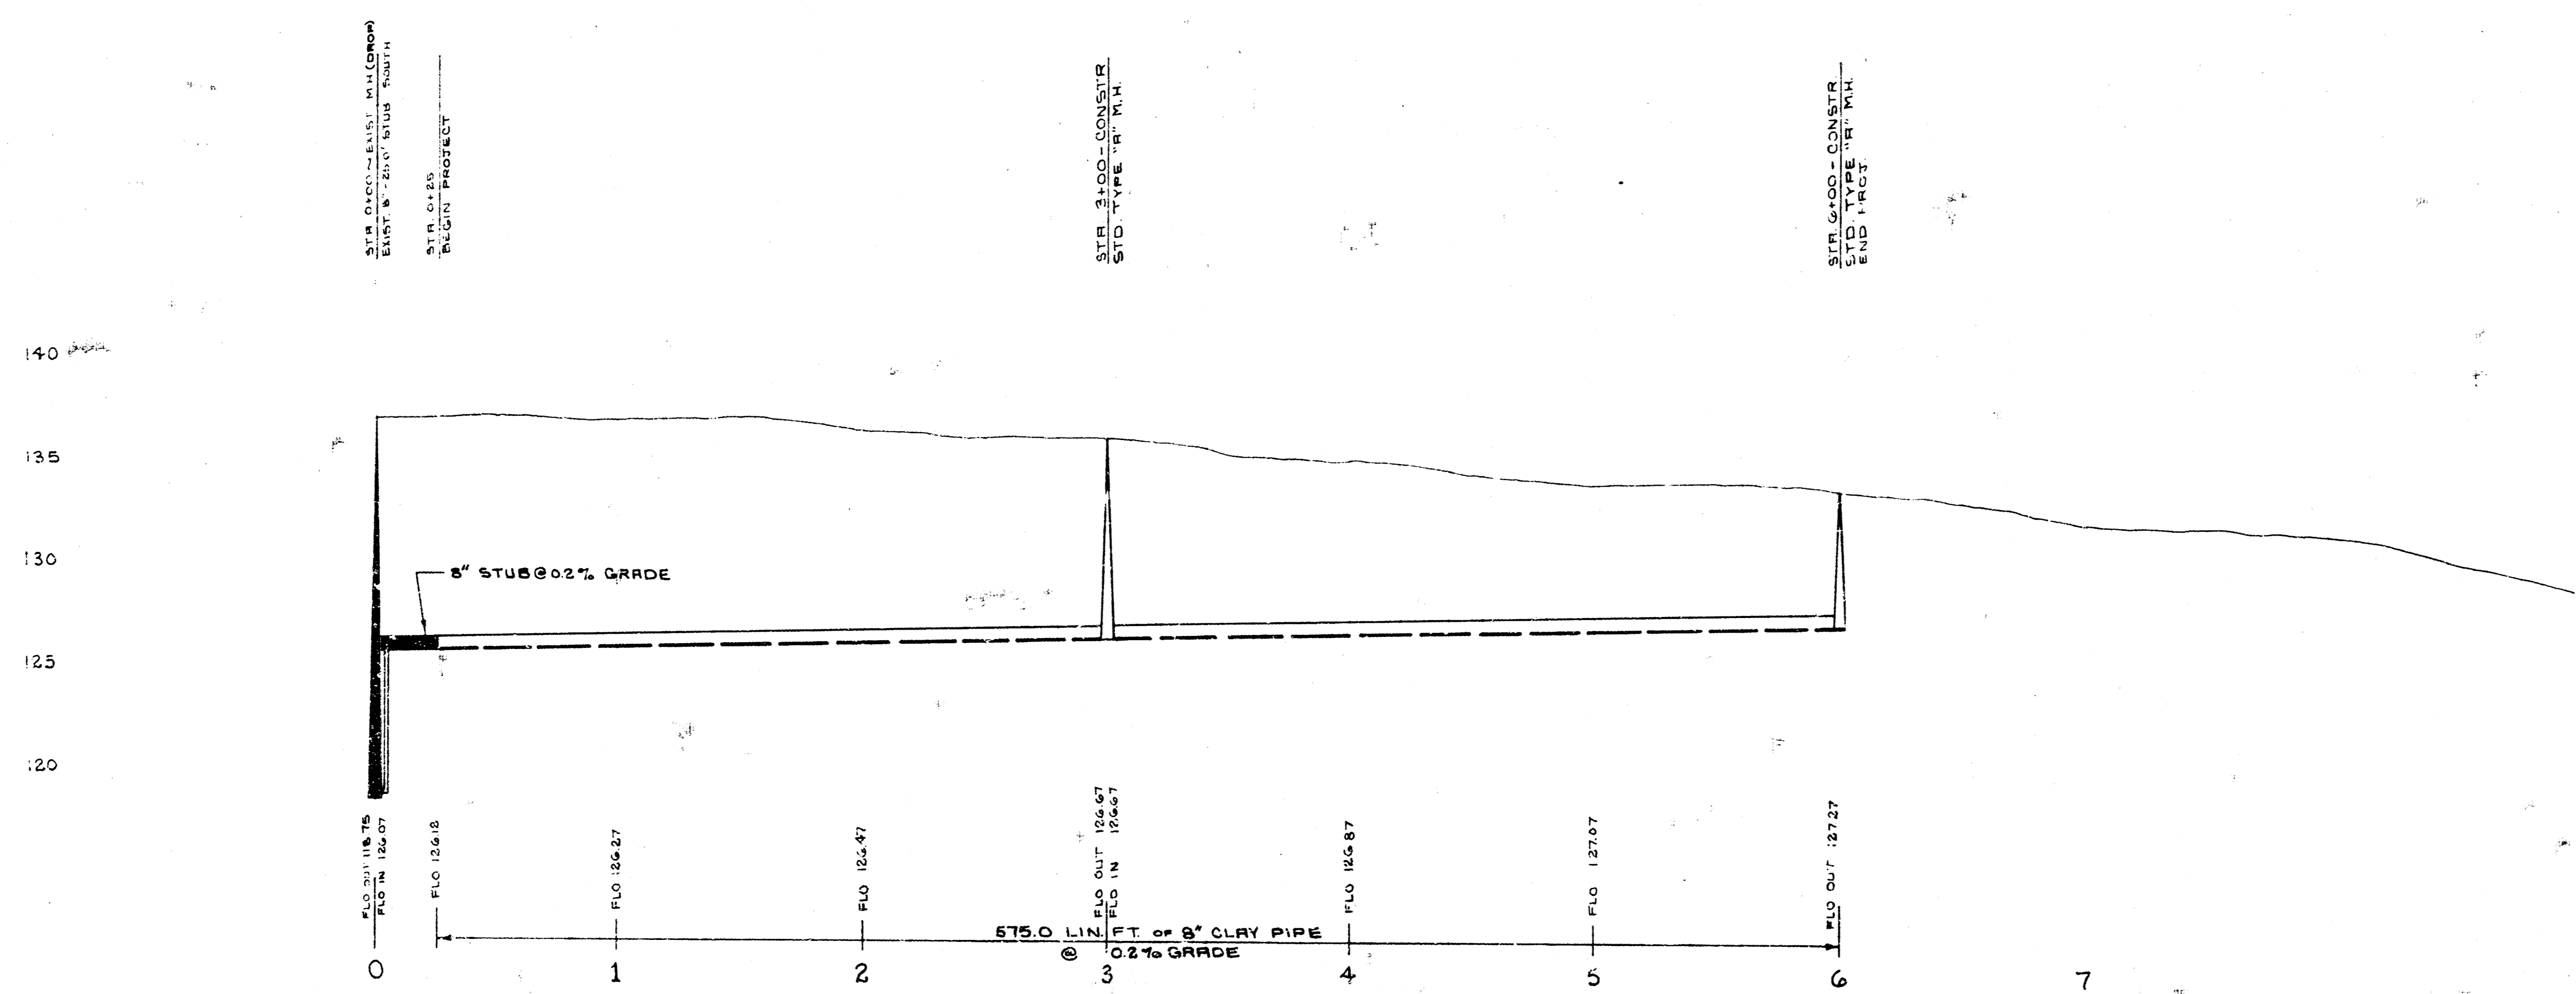

LAT 14, MAIN 4 SWI SEWER  
 CITY OF WICHITA  
 R.W. LINN CITY ENGINEER  
 DATE JUNE 1932 PROJ. NO. DBXL 5720H