



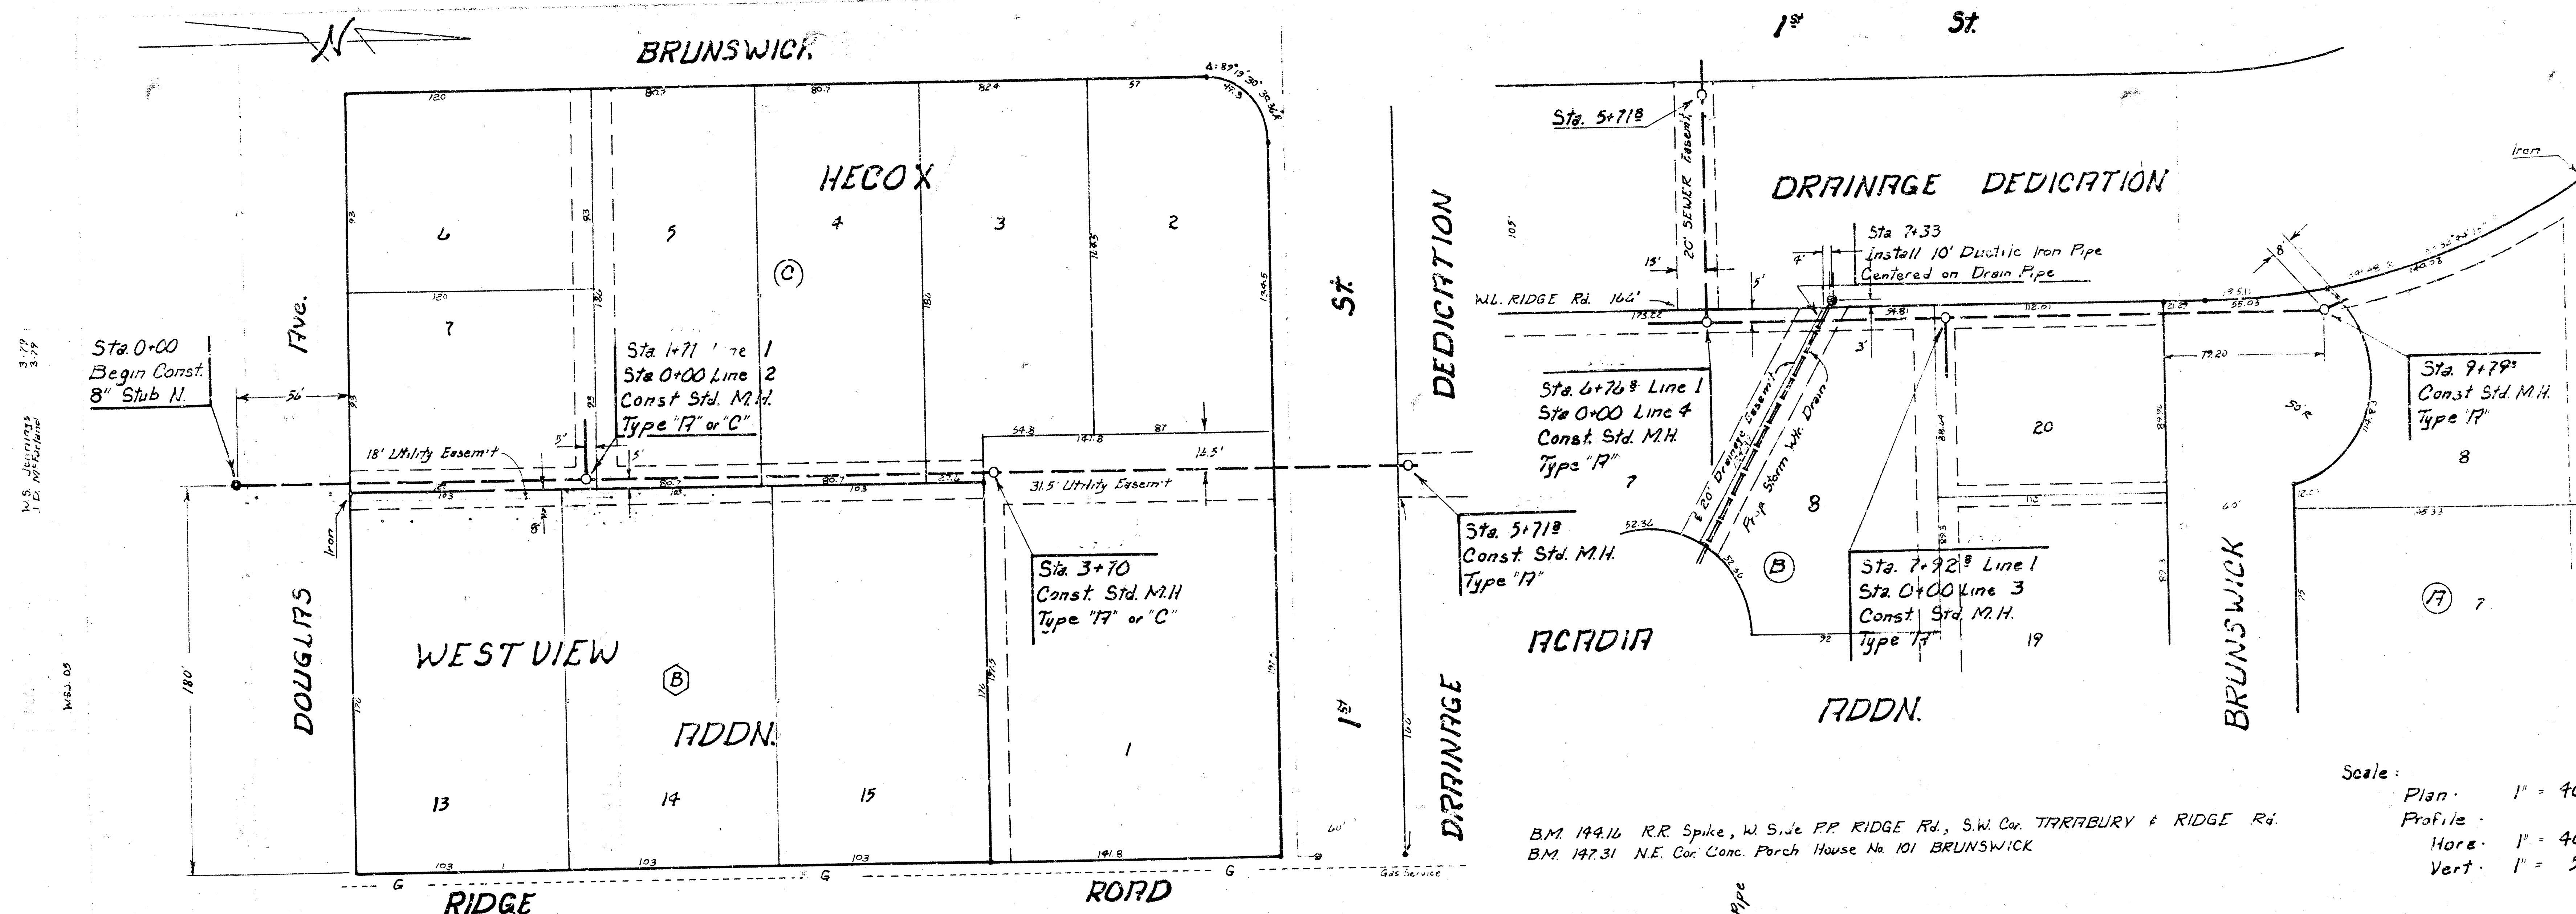


Scale:
 Plan: 1" = 40'
 Profile: 1" = 40'
 Horizontal: 1" = 40'
 Vertical: 1" = 5'

B.M. 194.16 R.R. Spike, W. Side of RIDGE Rd., S.W. Cor. TERRABURY & RIDGE Rd.
 B.M. 197.31 N.E. Cor. Conc. Porch House No. 101 BRUNSWICK


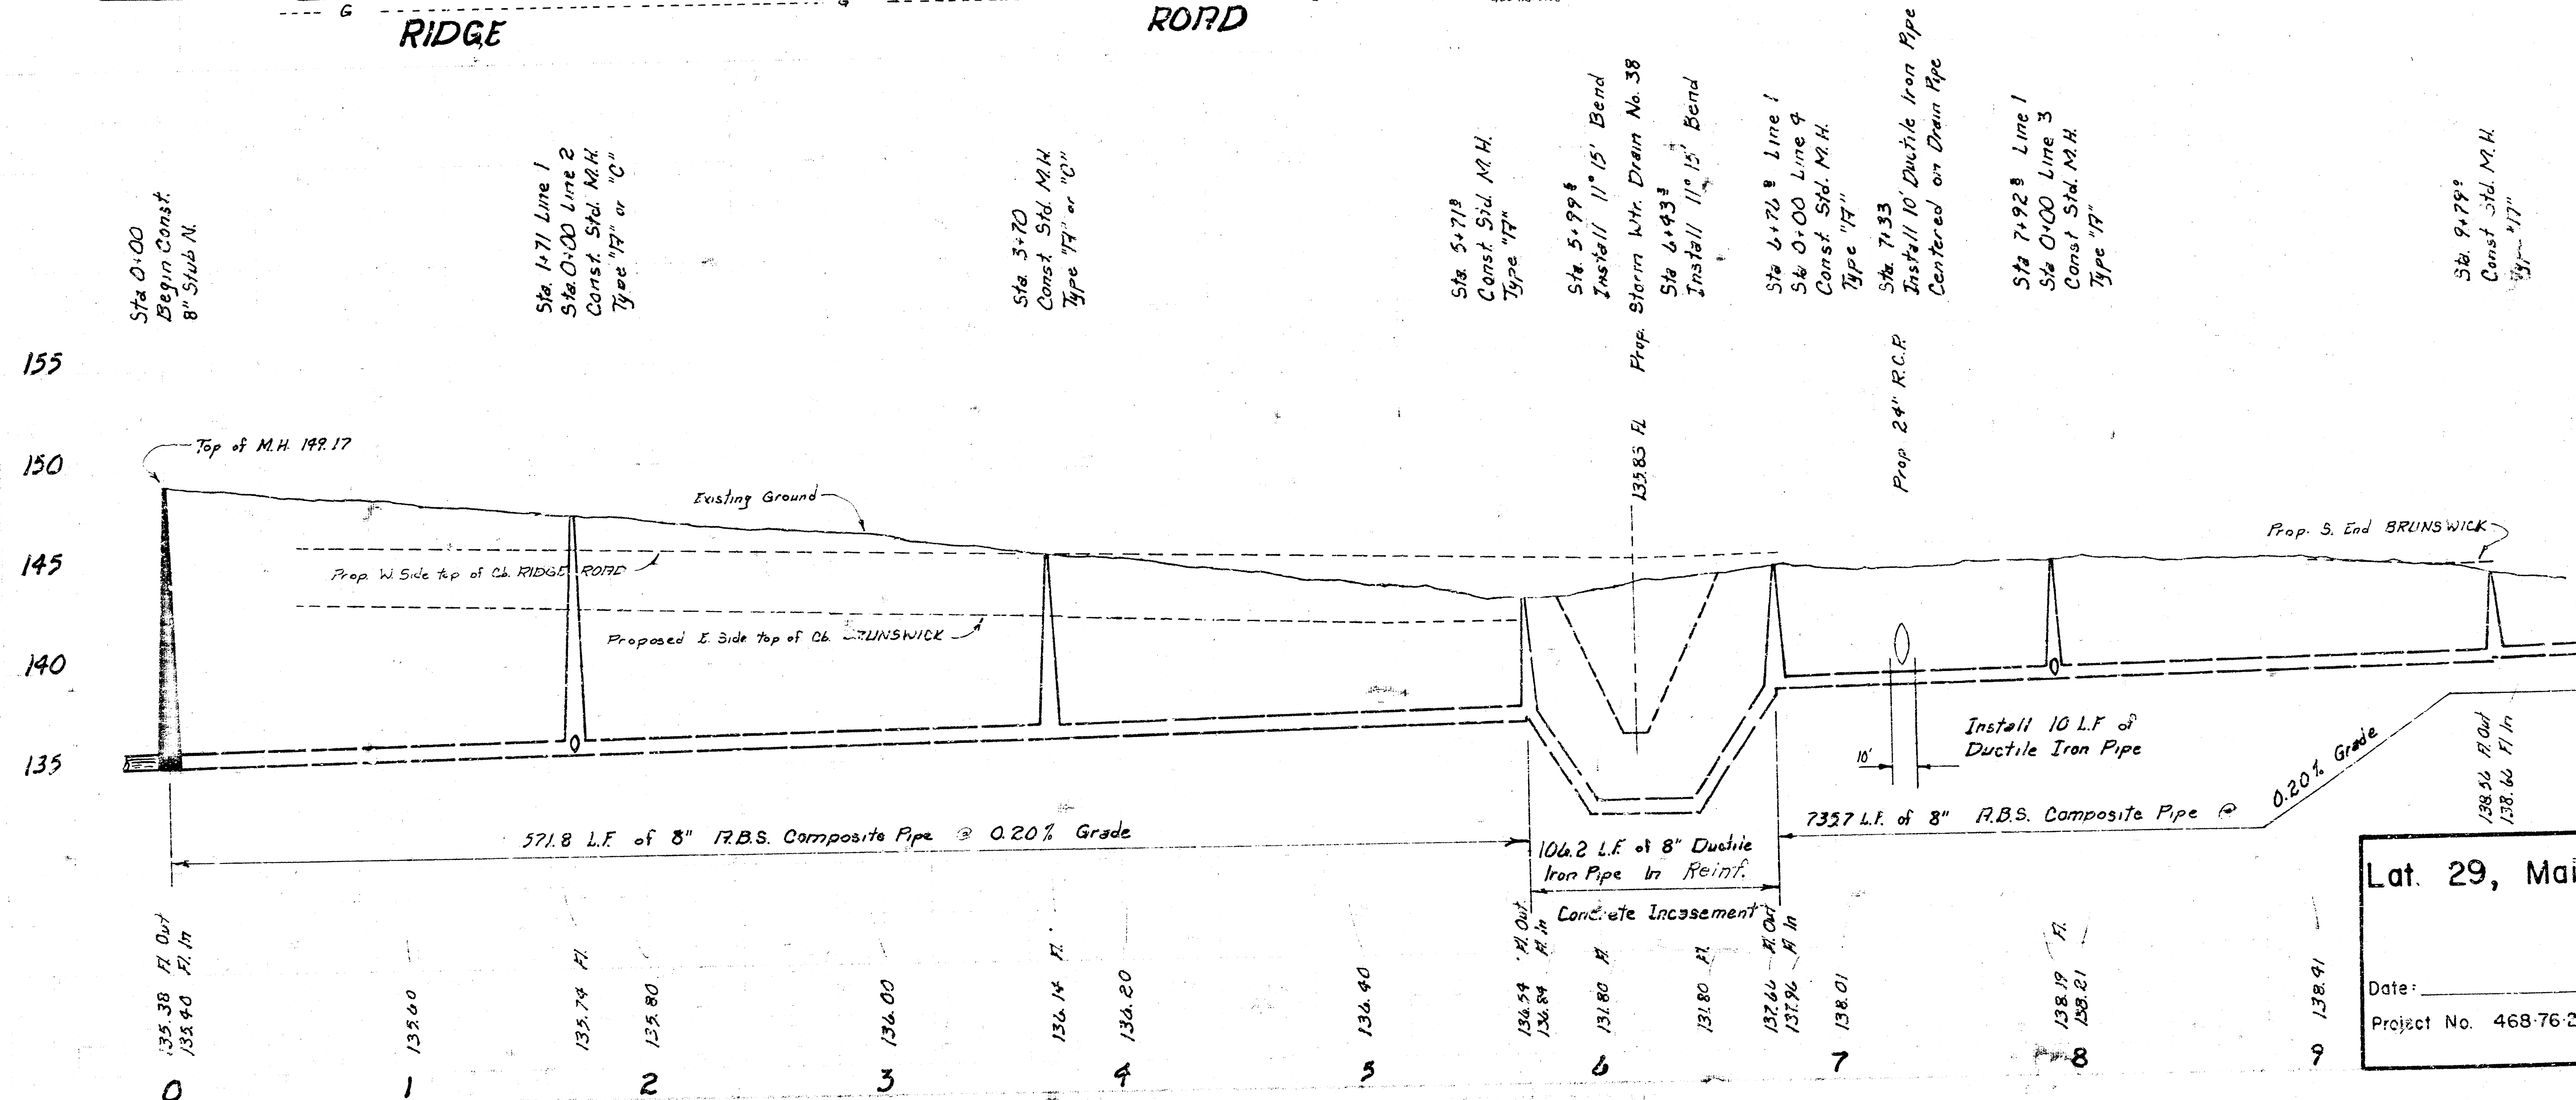


Lat. 29, Main 4, SOUTHWEST INTERCEPTOR
 CITY OF WICHITA, KANSAS
 R.W. LINN - CITY ENGINEER


Date: _____
 Project No. 468-76-245-80616-000-000-001

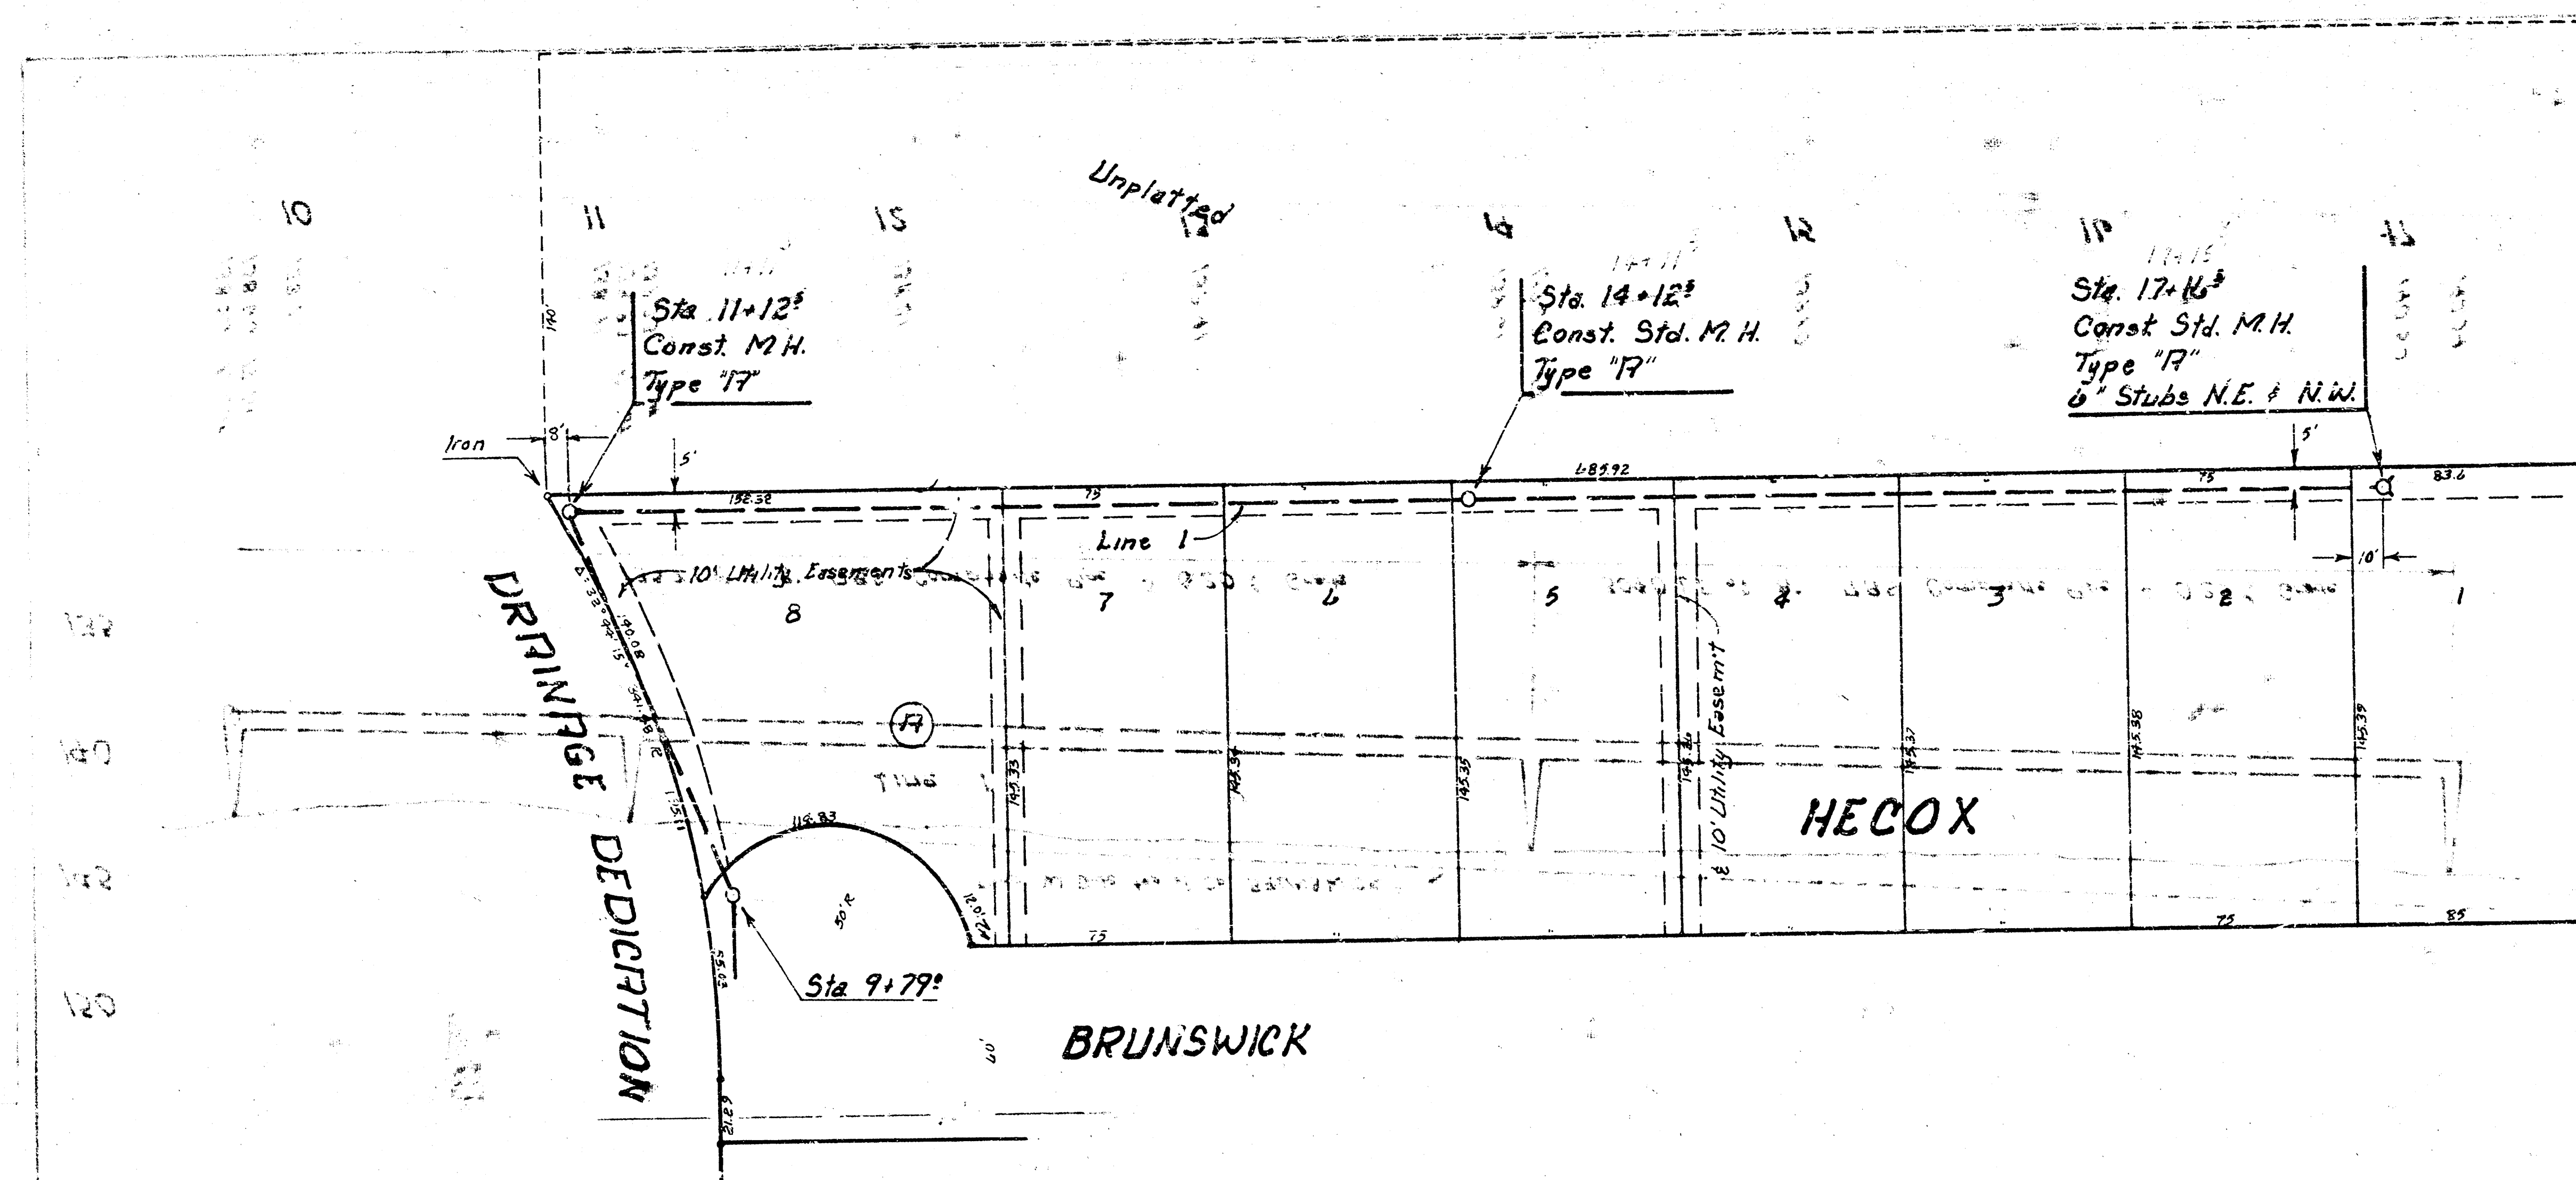



B.M. 196.49 "a" Out in East End of Radius, On N. Side 2nd N.E. Cor. of 2nd & BROWNTHURSH
 B.M. 196.24 R.R. Spike S Side RP Between BRUNSWICK & RECDIR
 B.M. 194.943 City Sid. N.W. Cor. 2nd & RIDGE

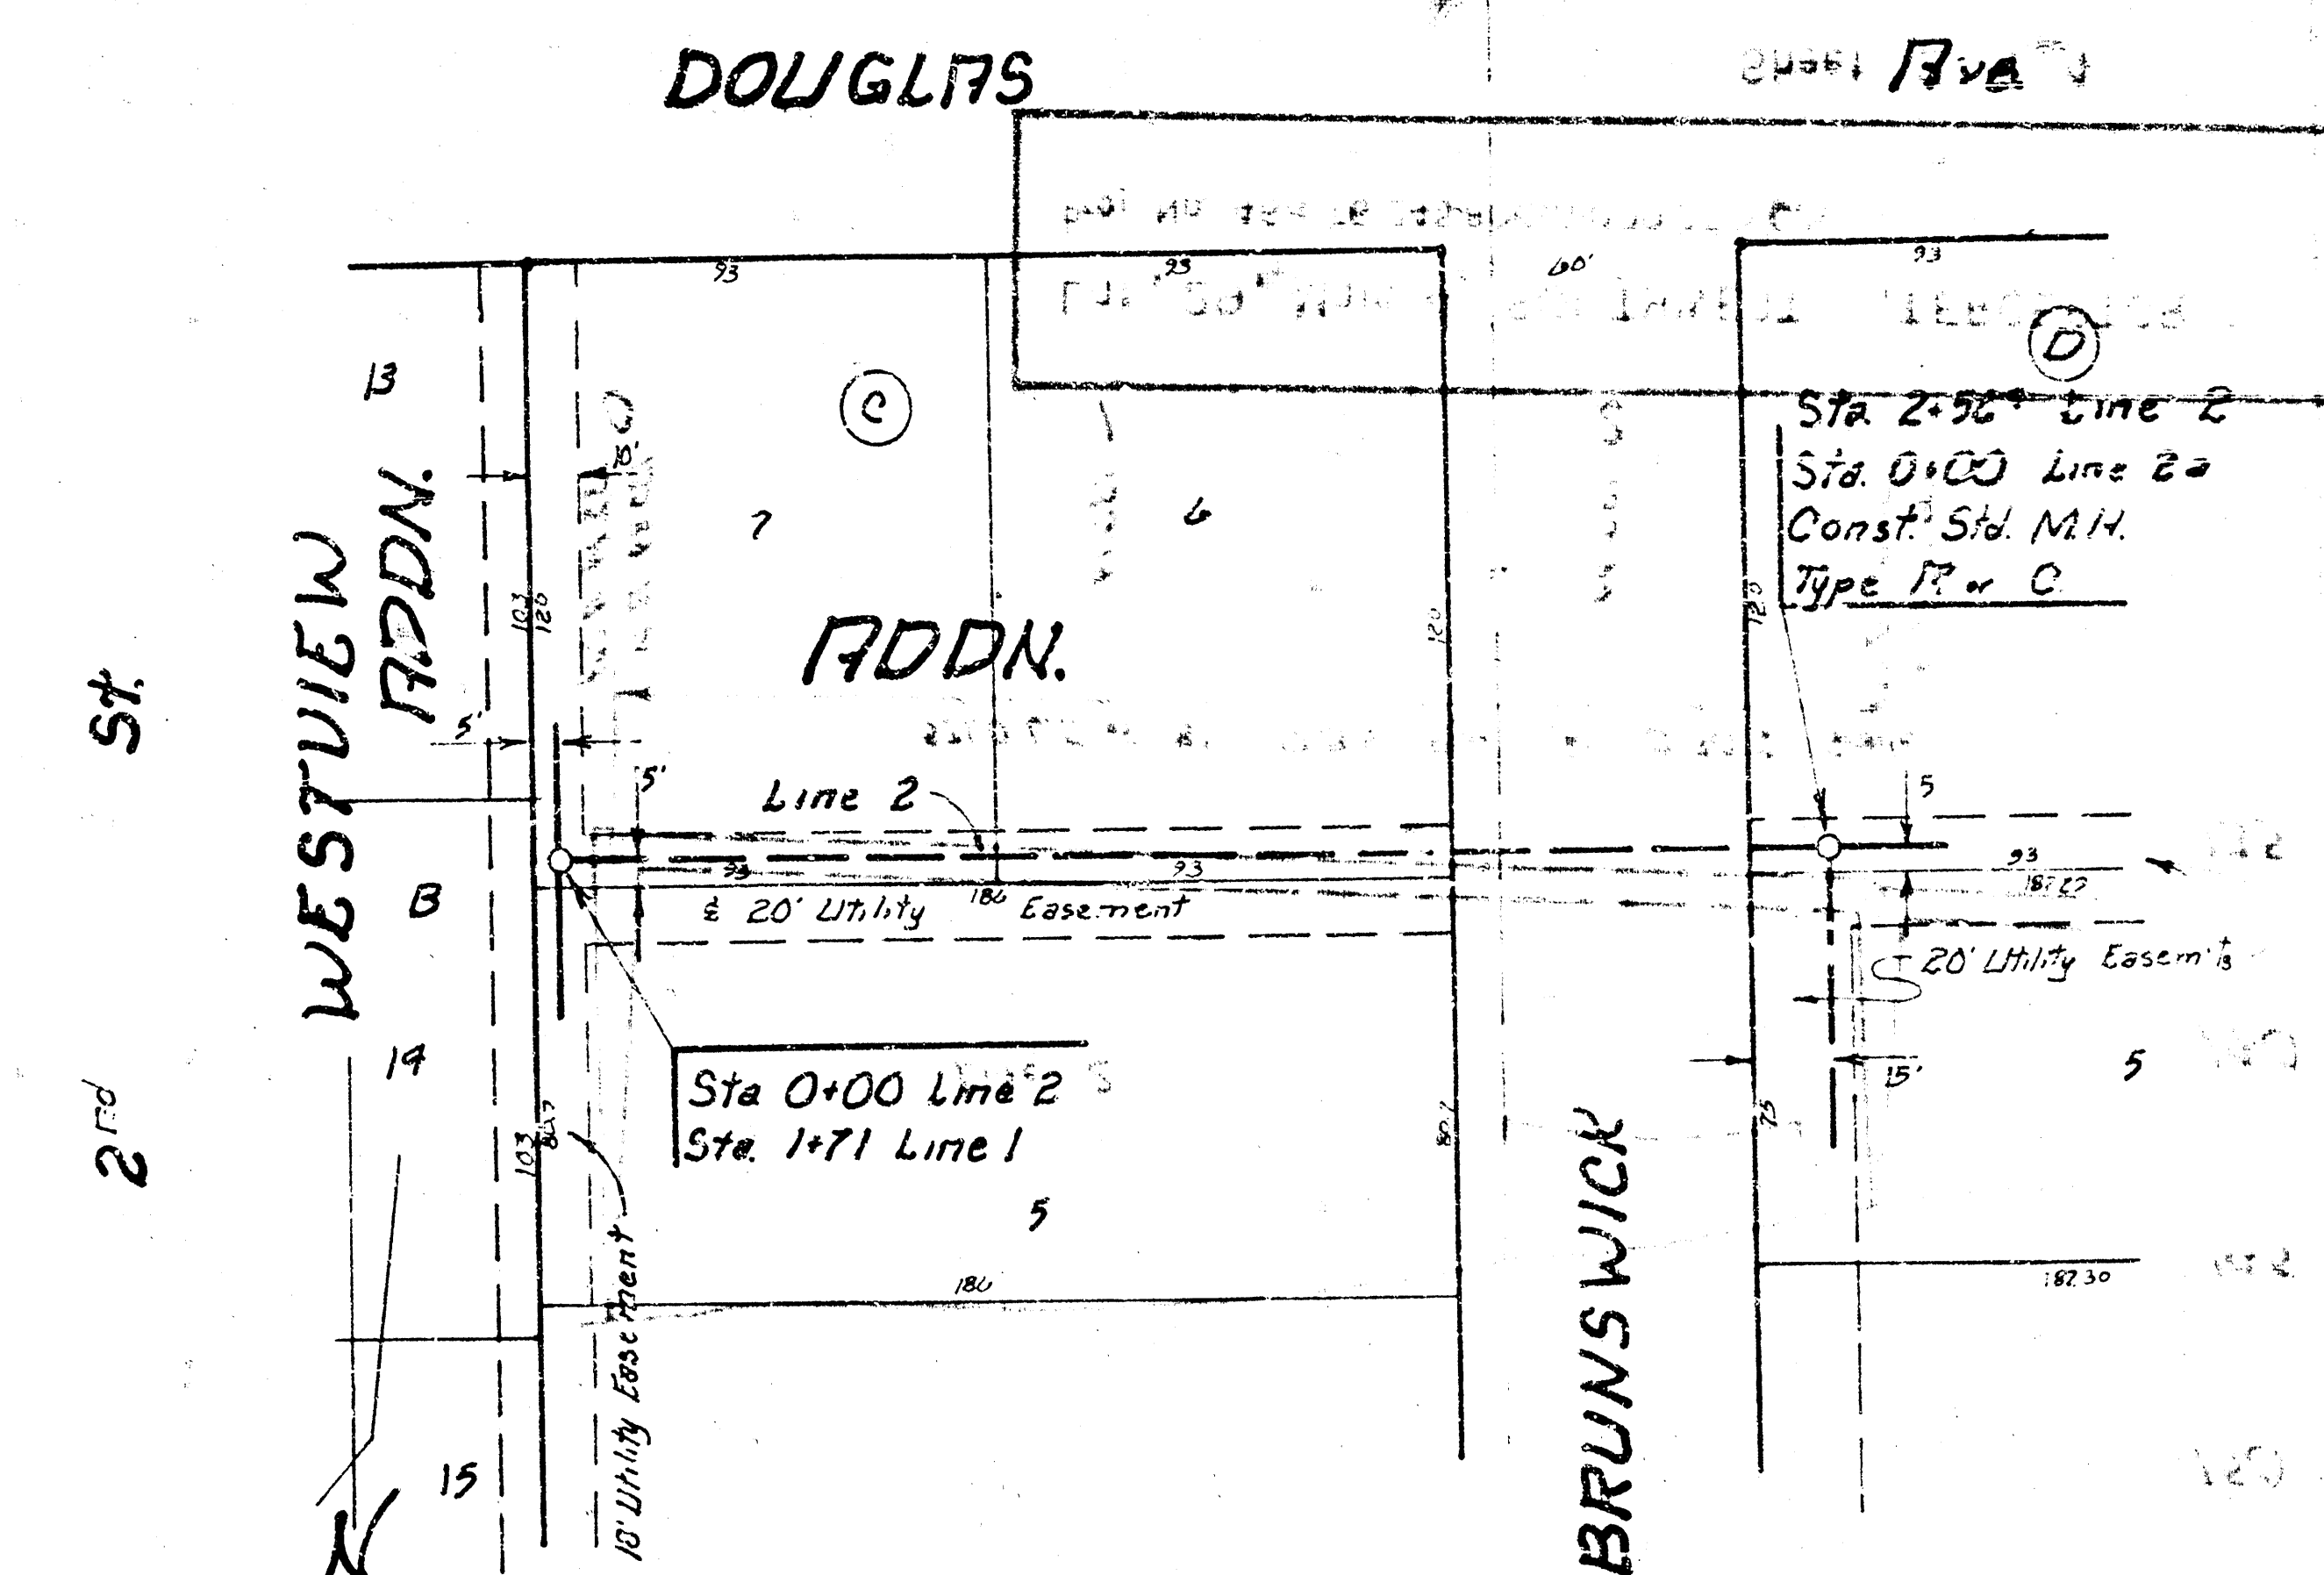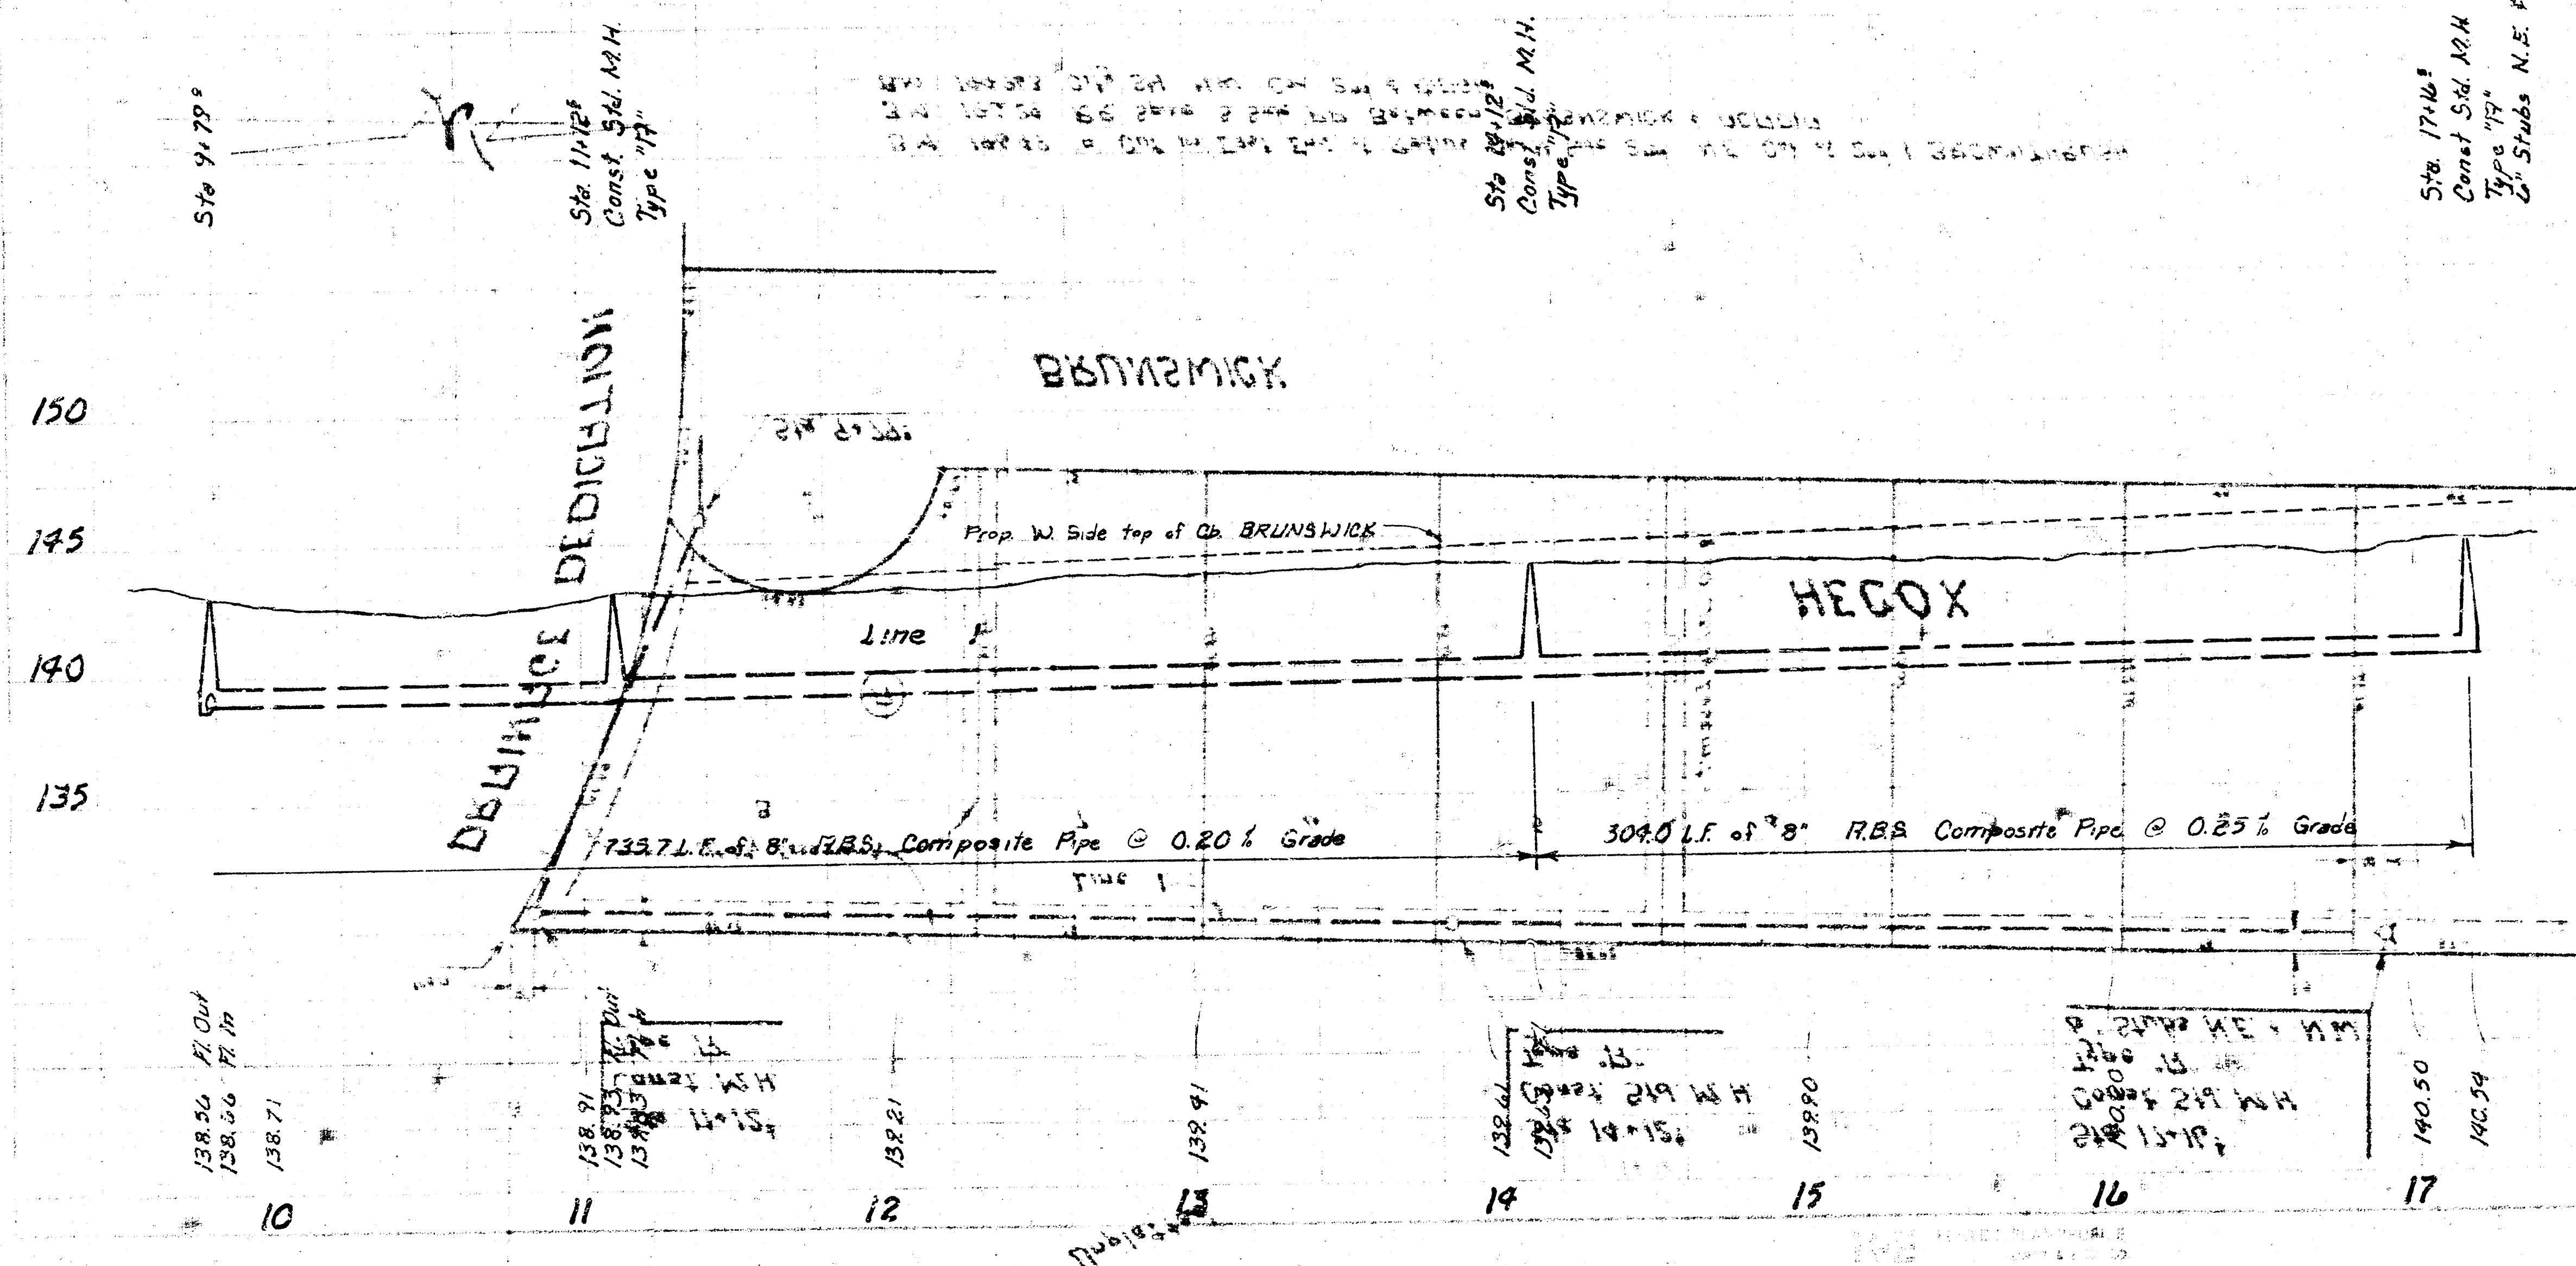



Scale:
 Plan: 1" = 40'
 Profile: 1" = 40'
 Horiz.: 1" = 40'
 Vert.: 1" = 5'

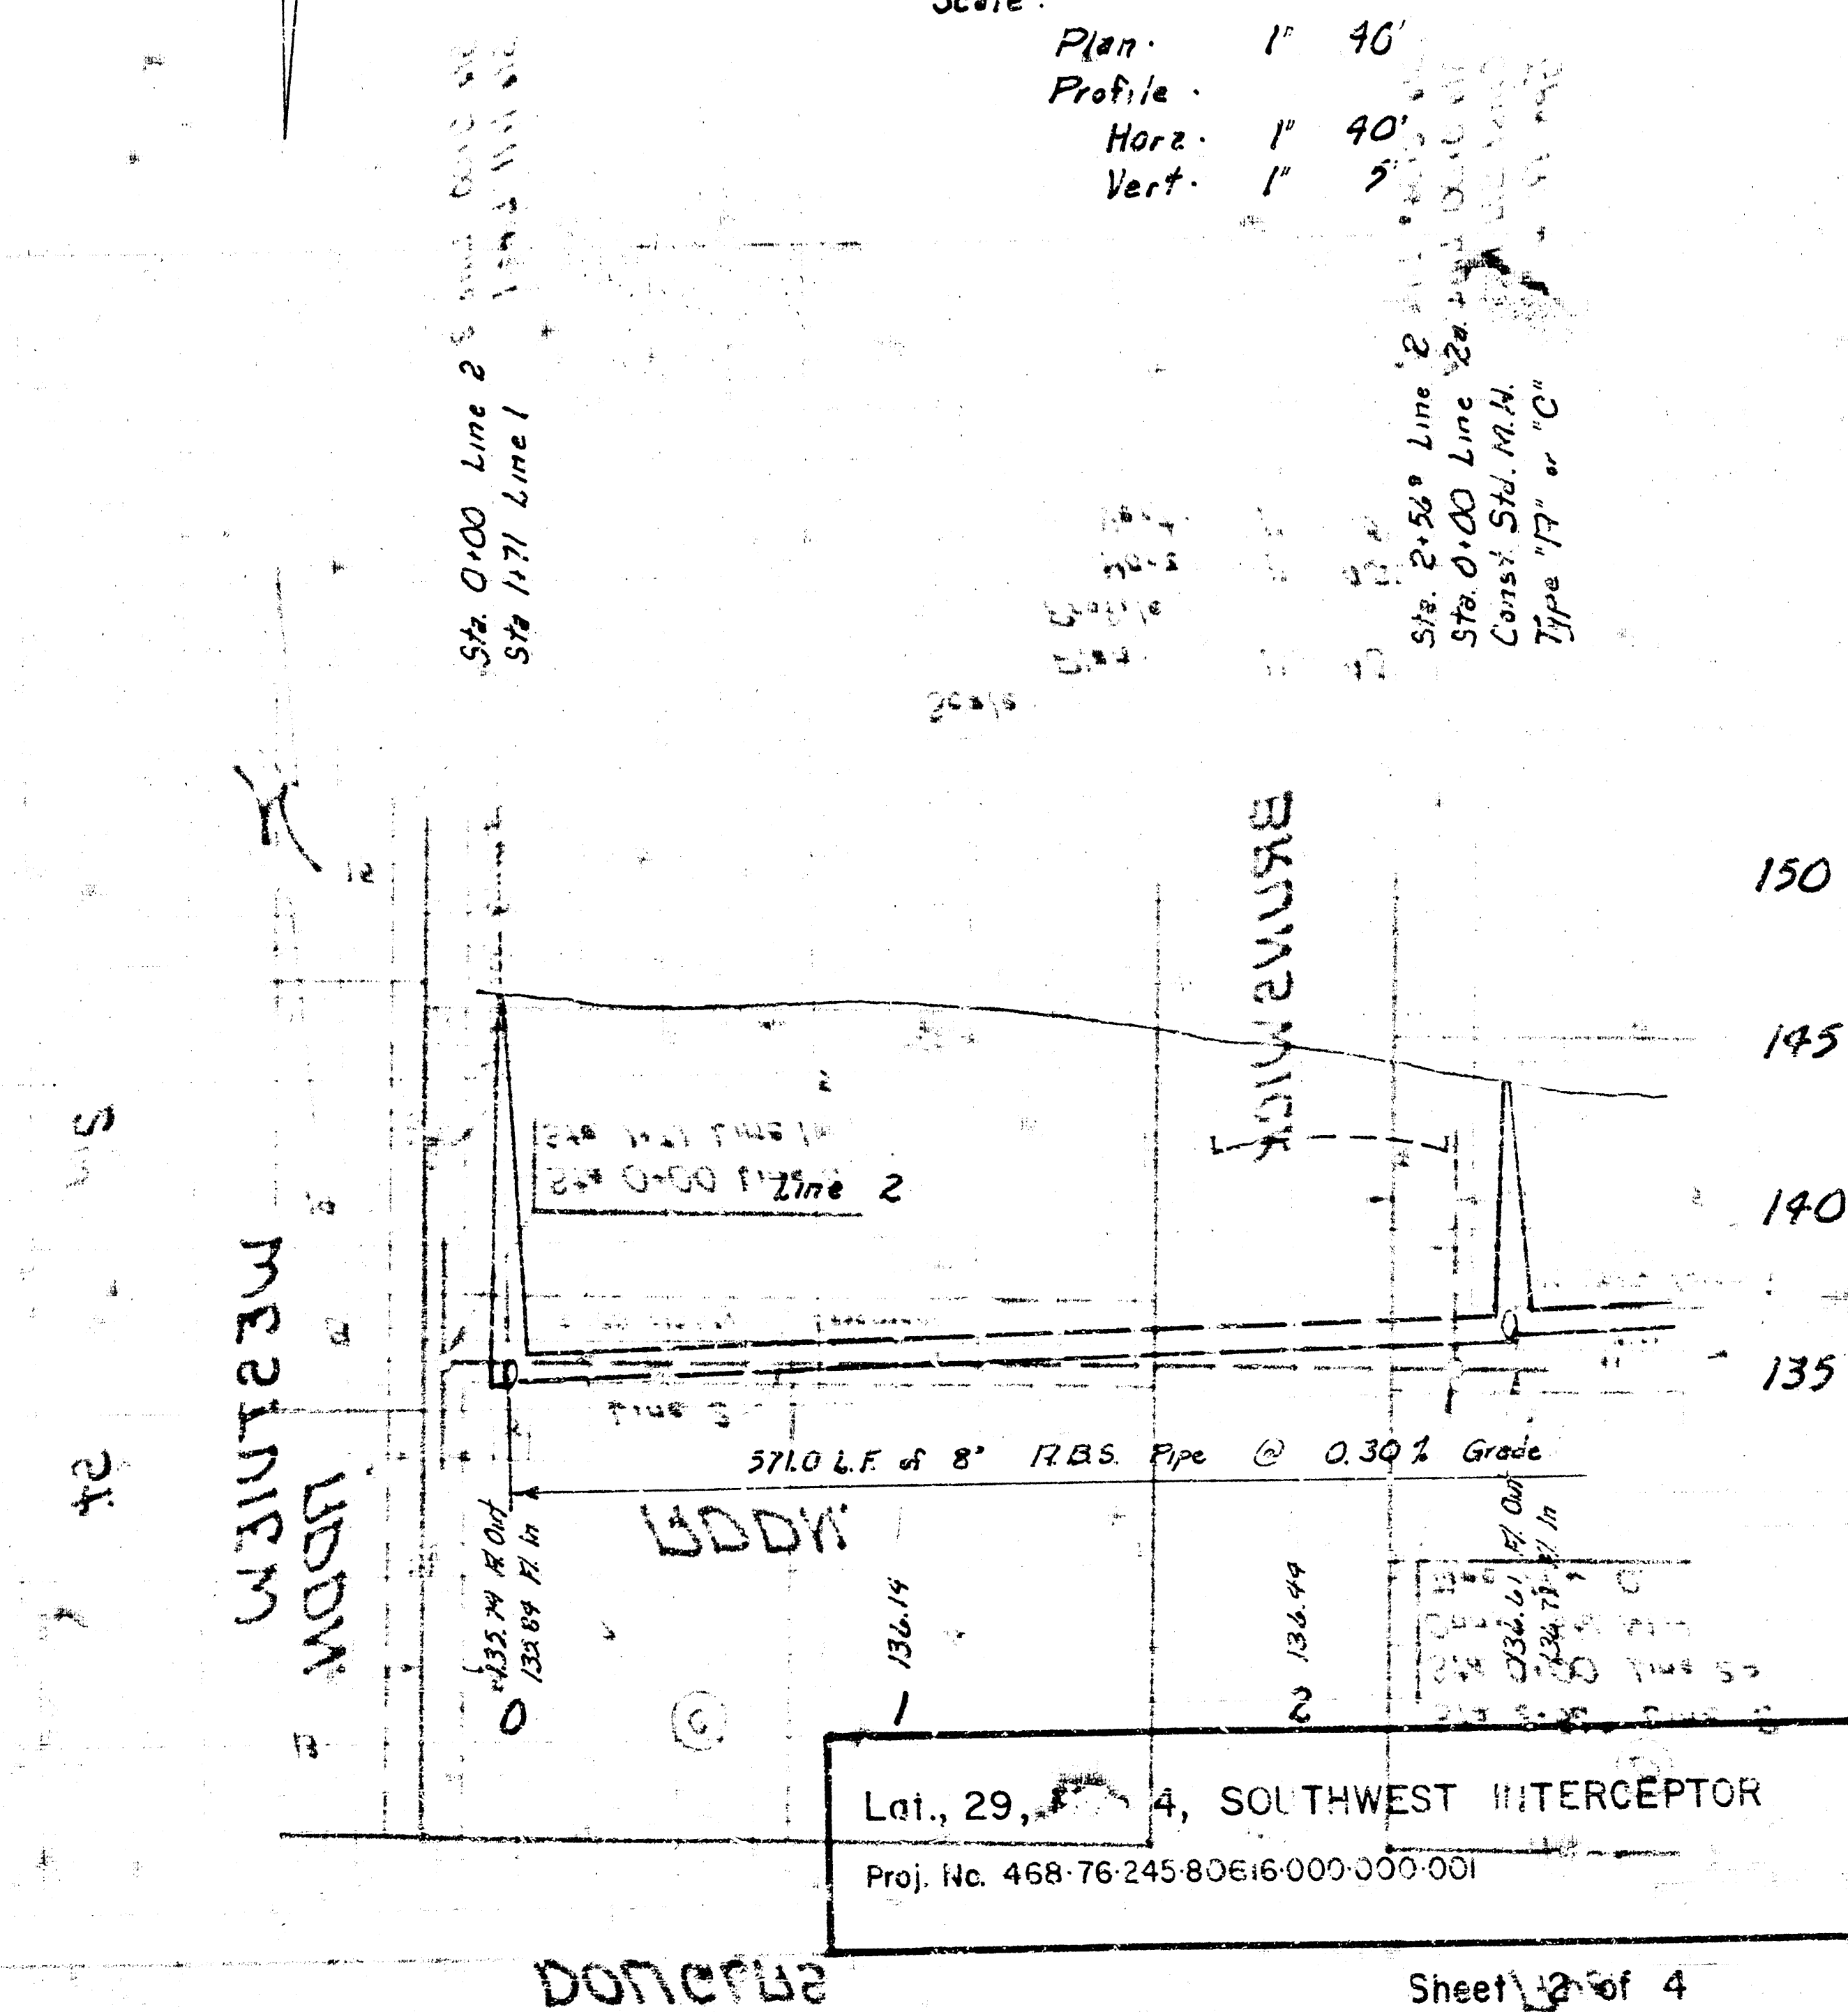


Lat., 29, 4, SOUTHWEST INTERCEPTOR
 Proj. No. 468-76-245-80616-000-001

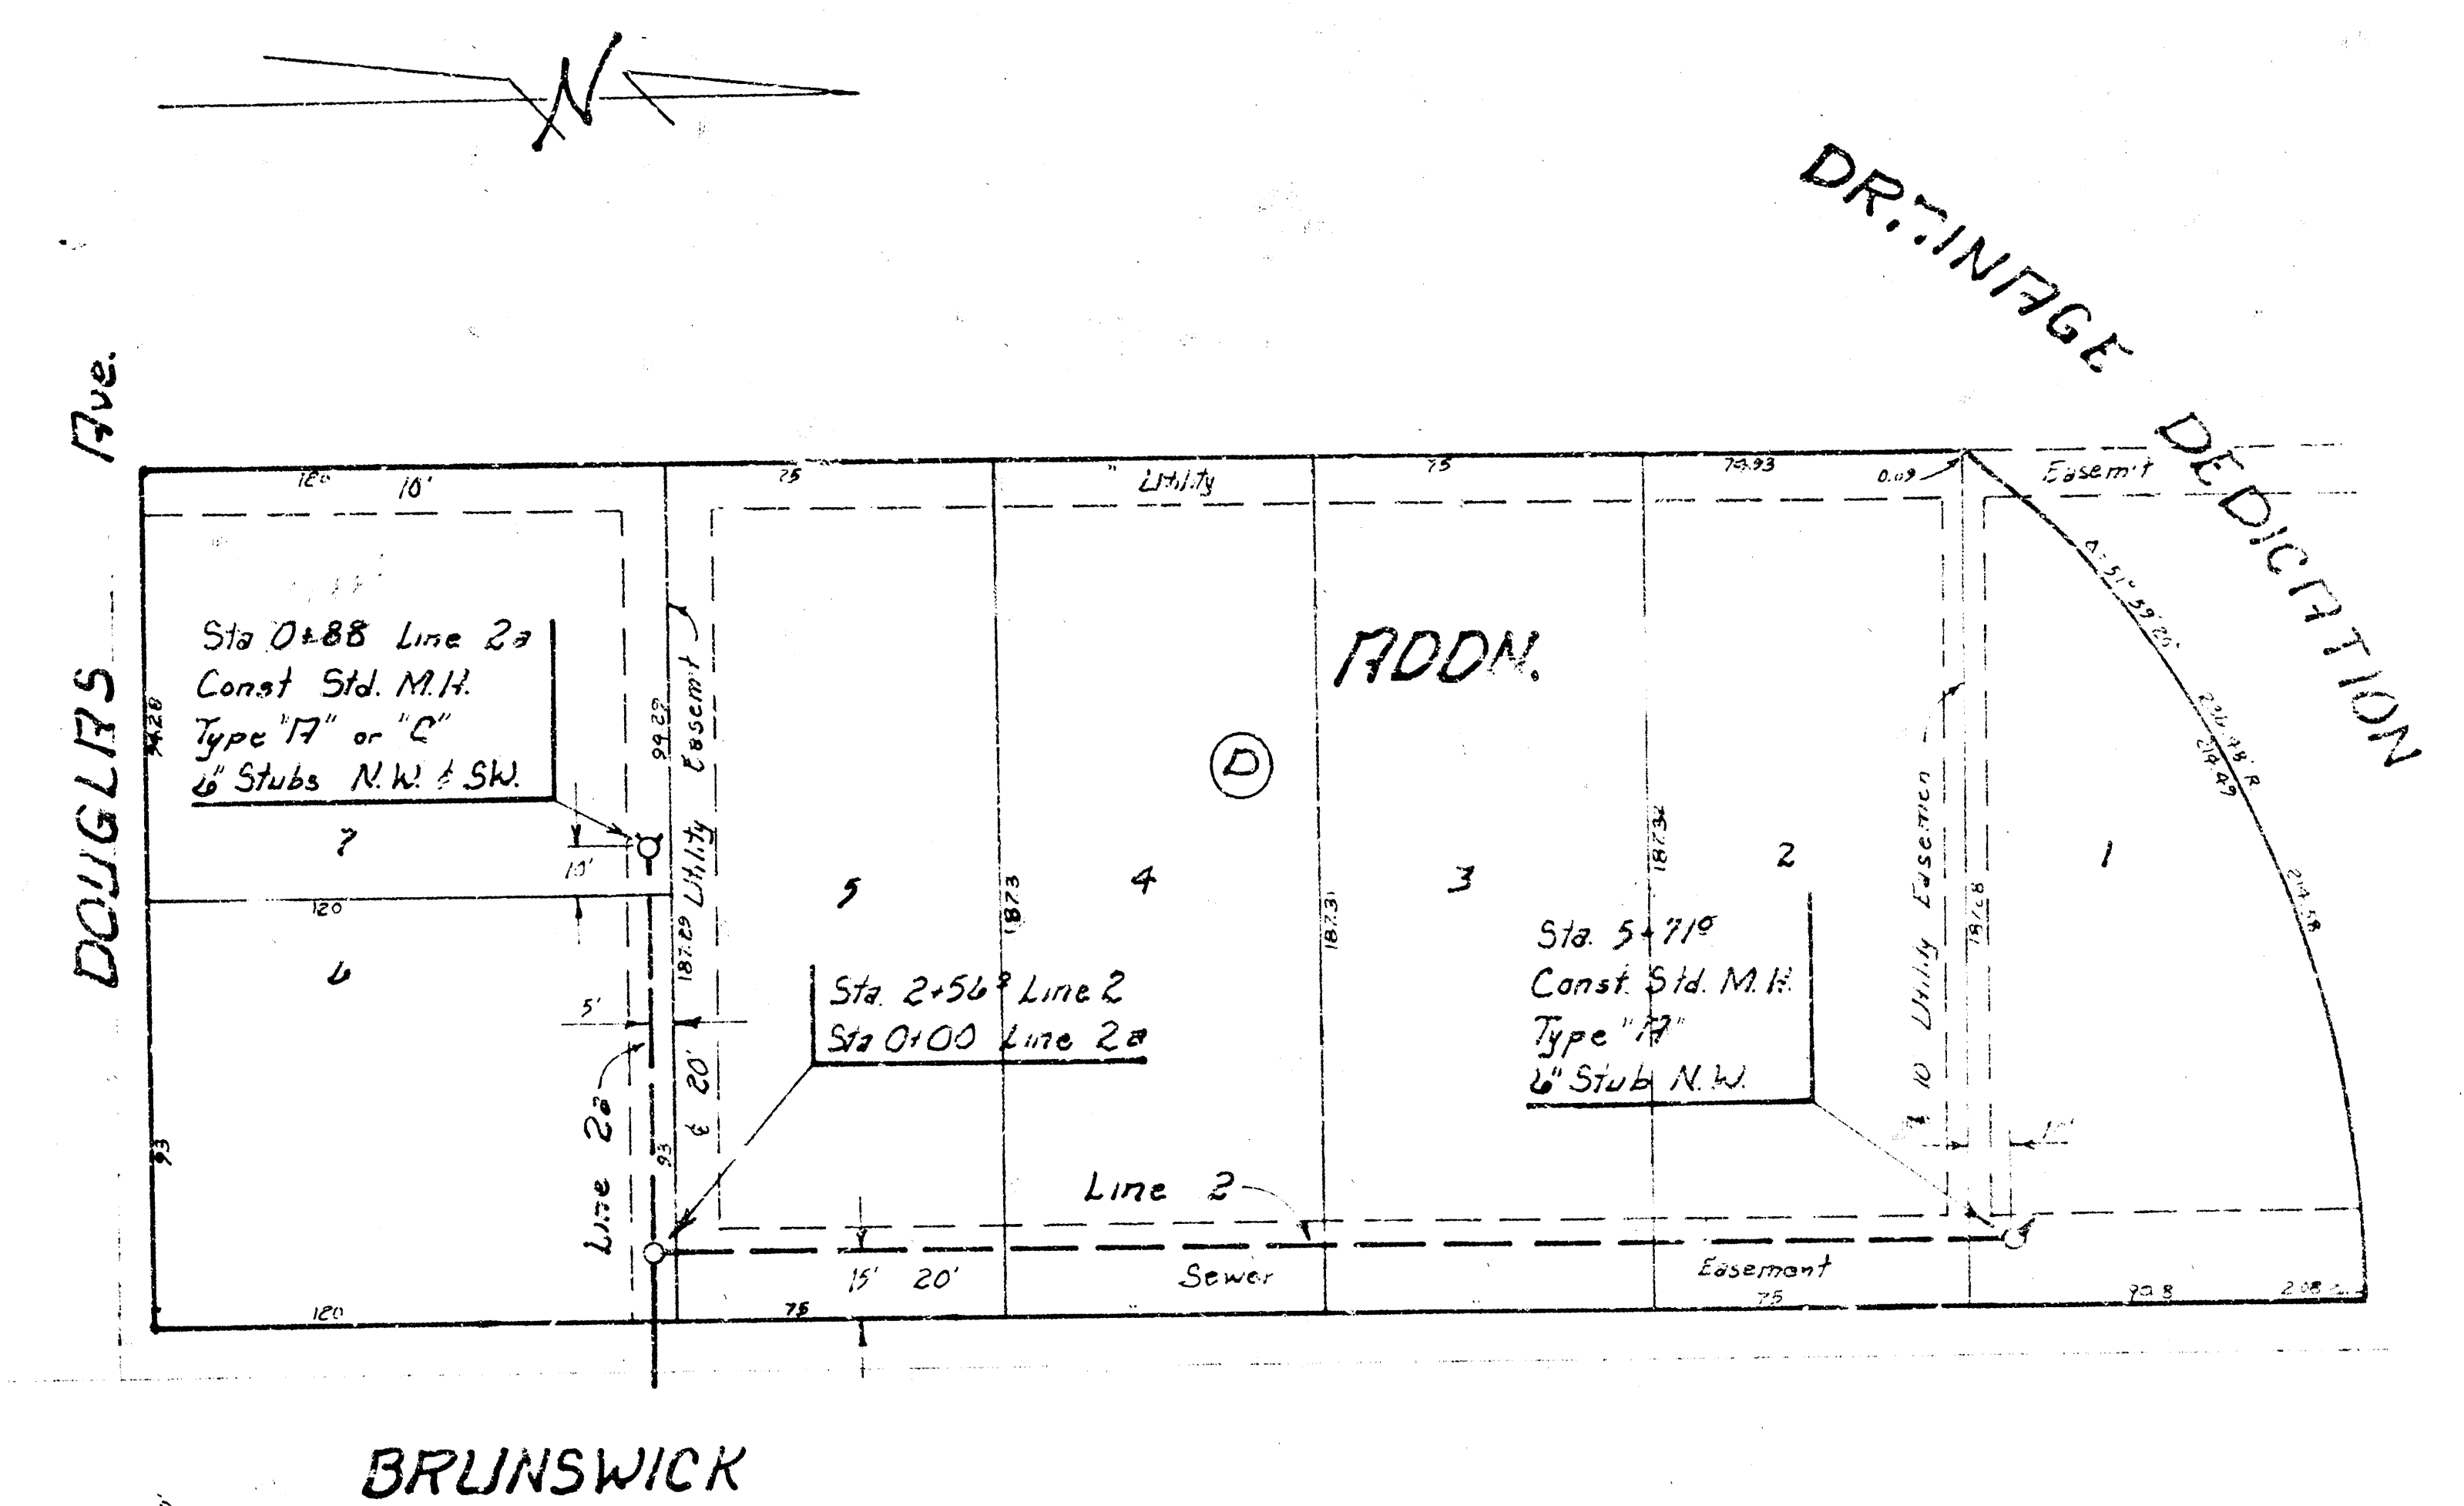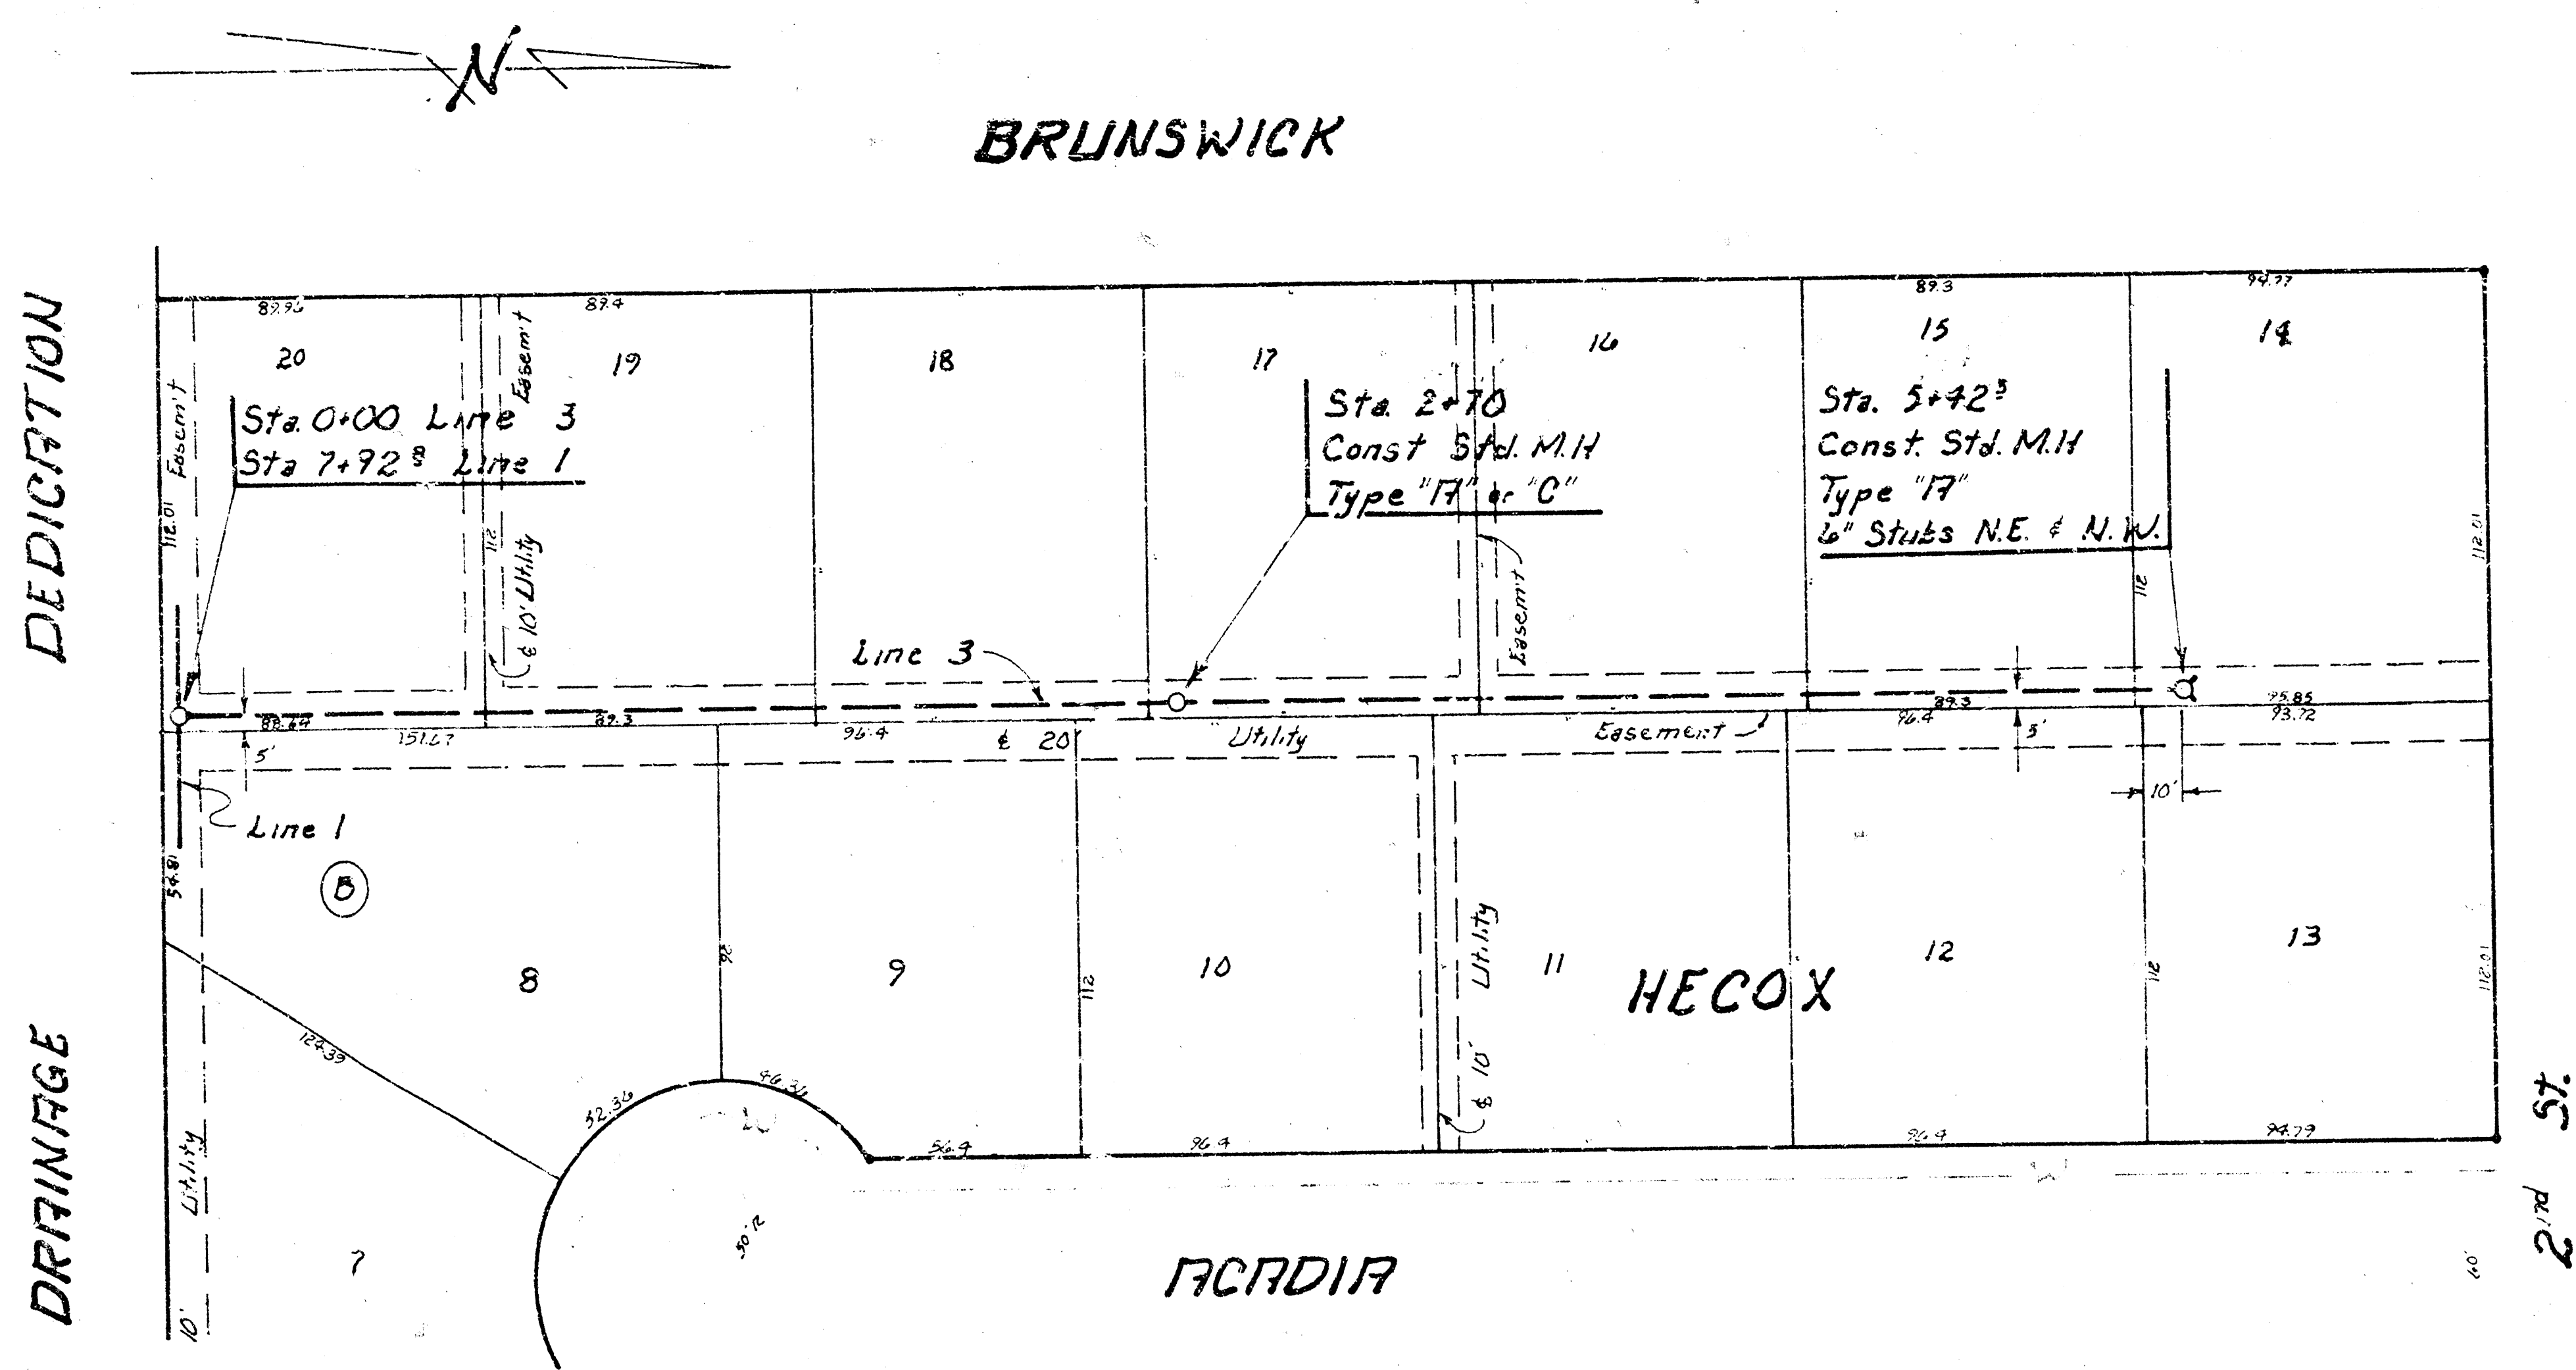


Scale:
Plan: 1" = 40'
Profile: 1" = 40'
Hore: 1" = 40'
Vert: 1" = 5'

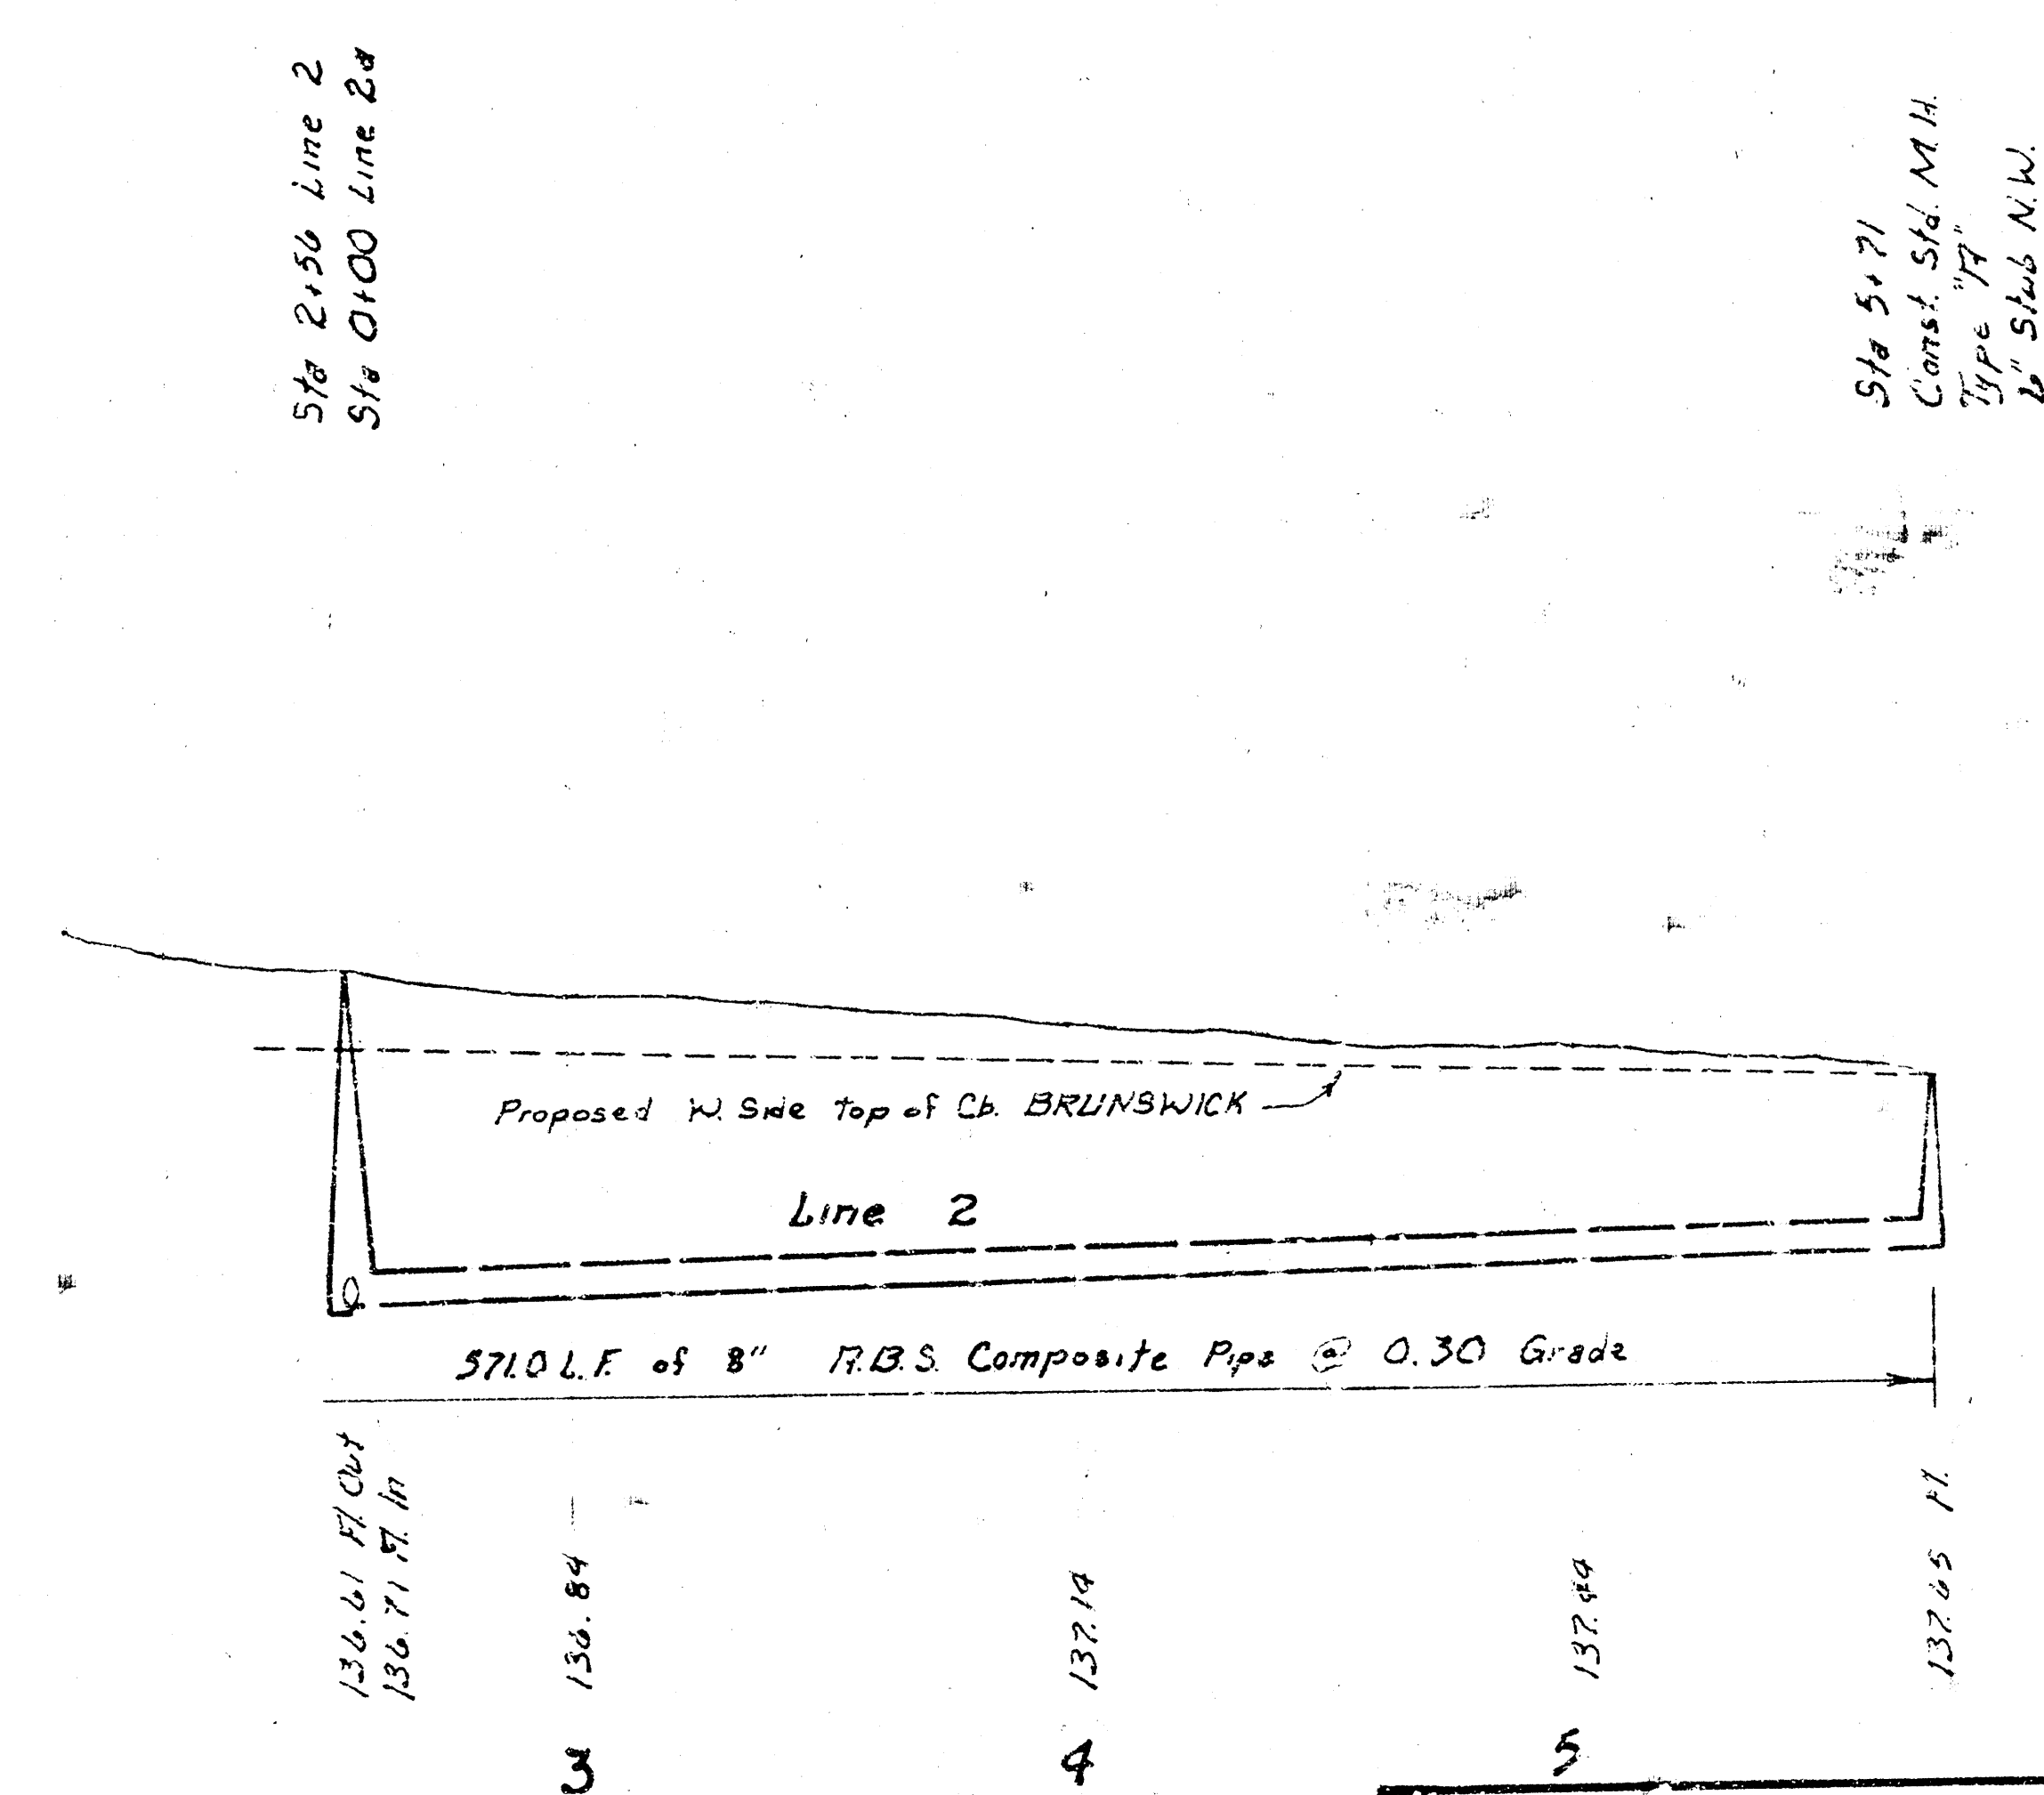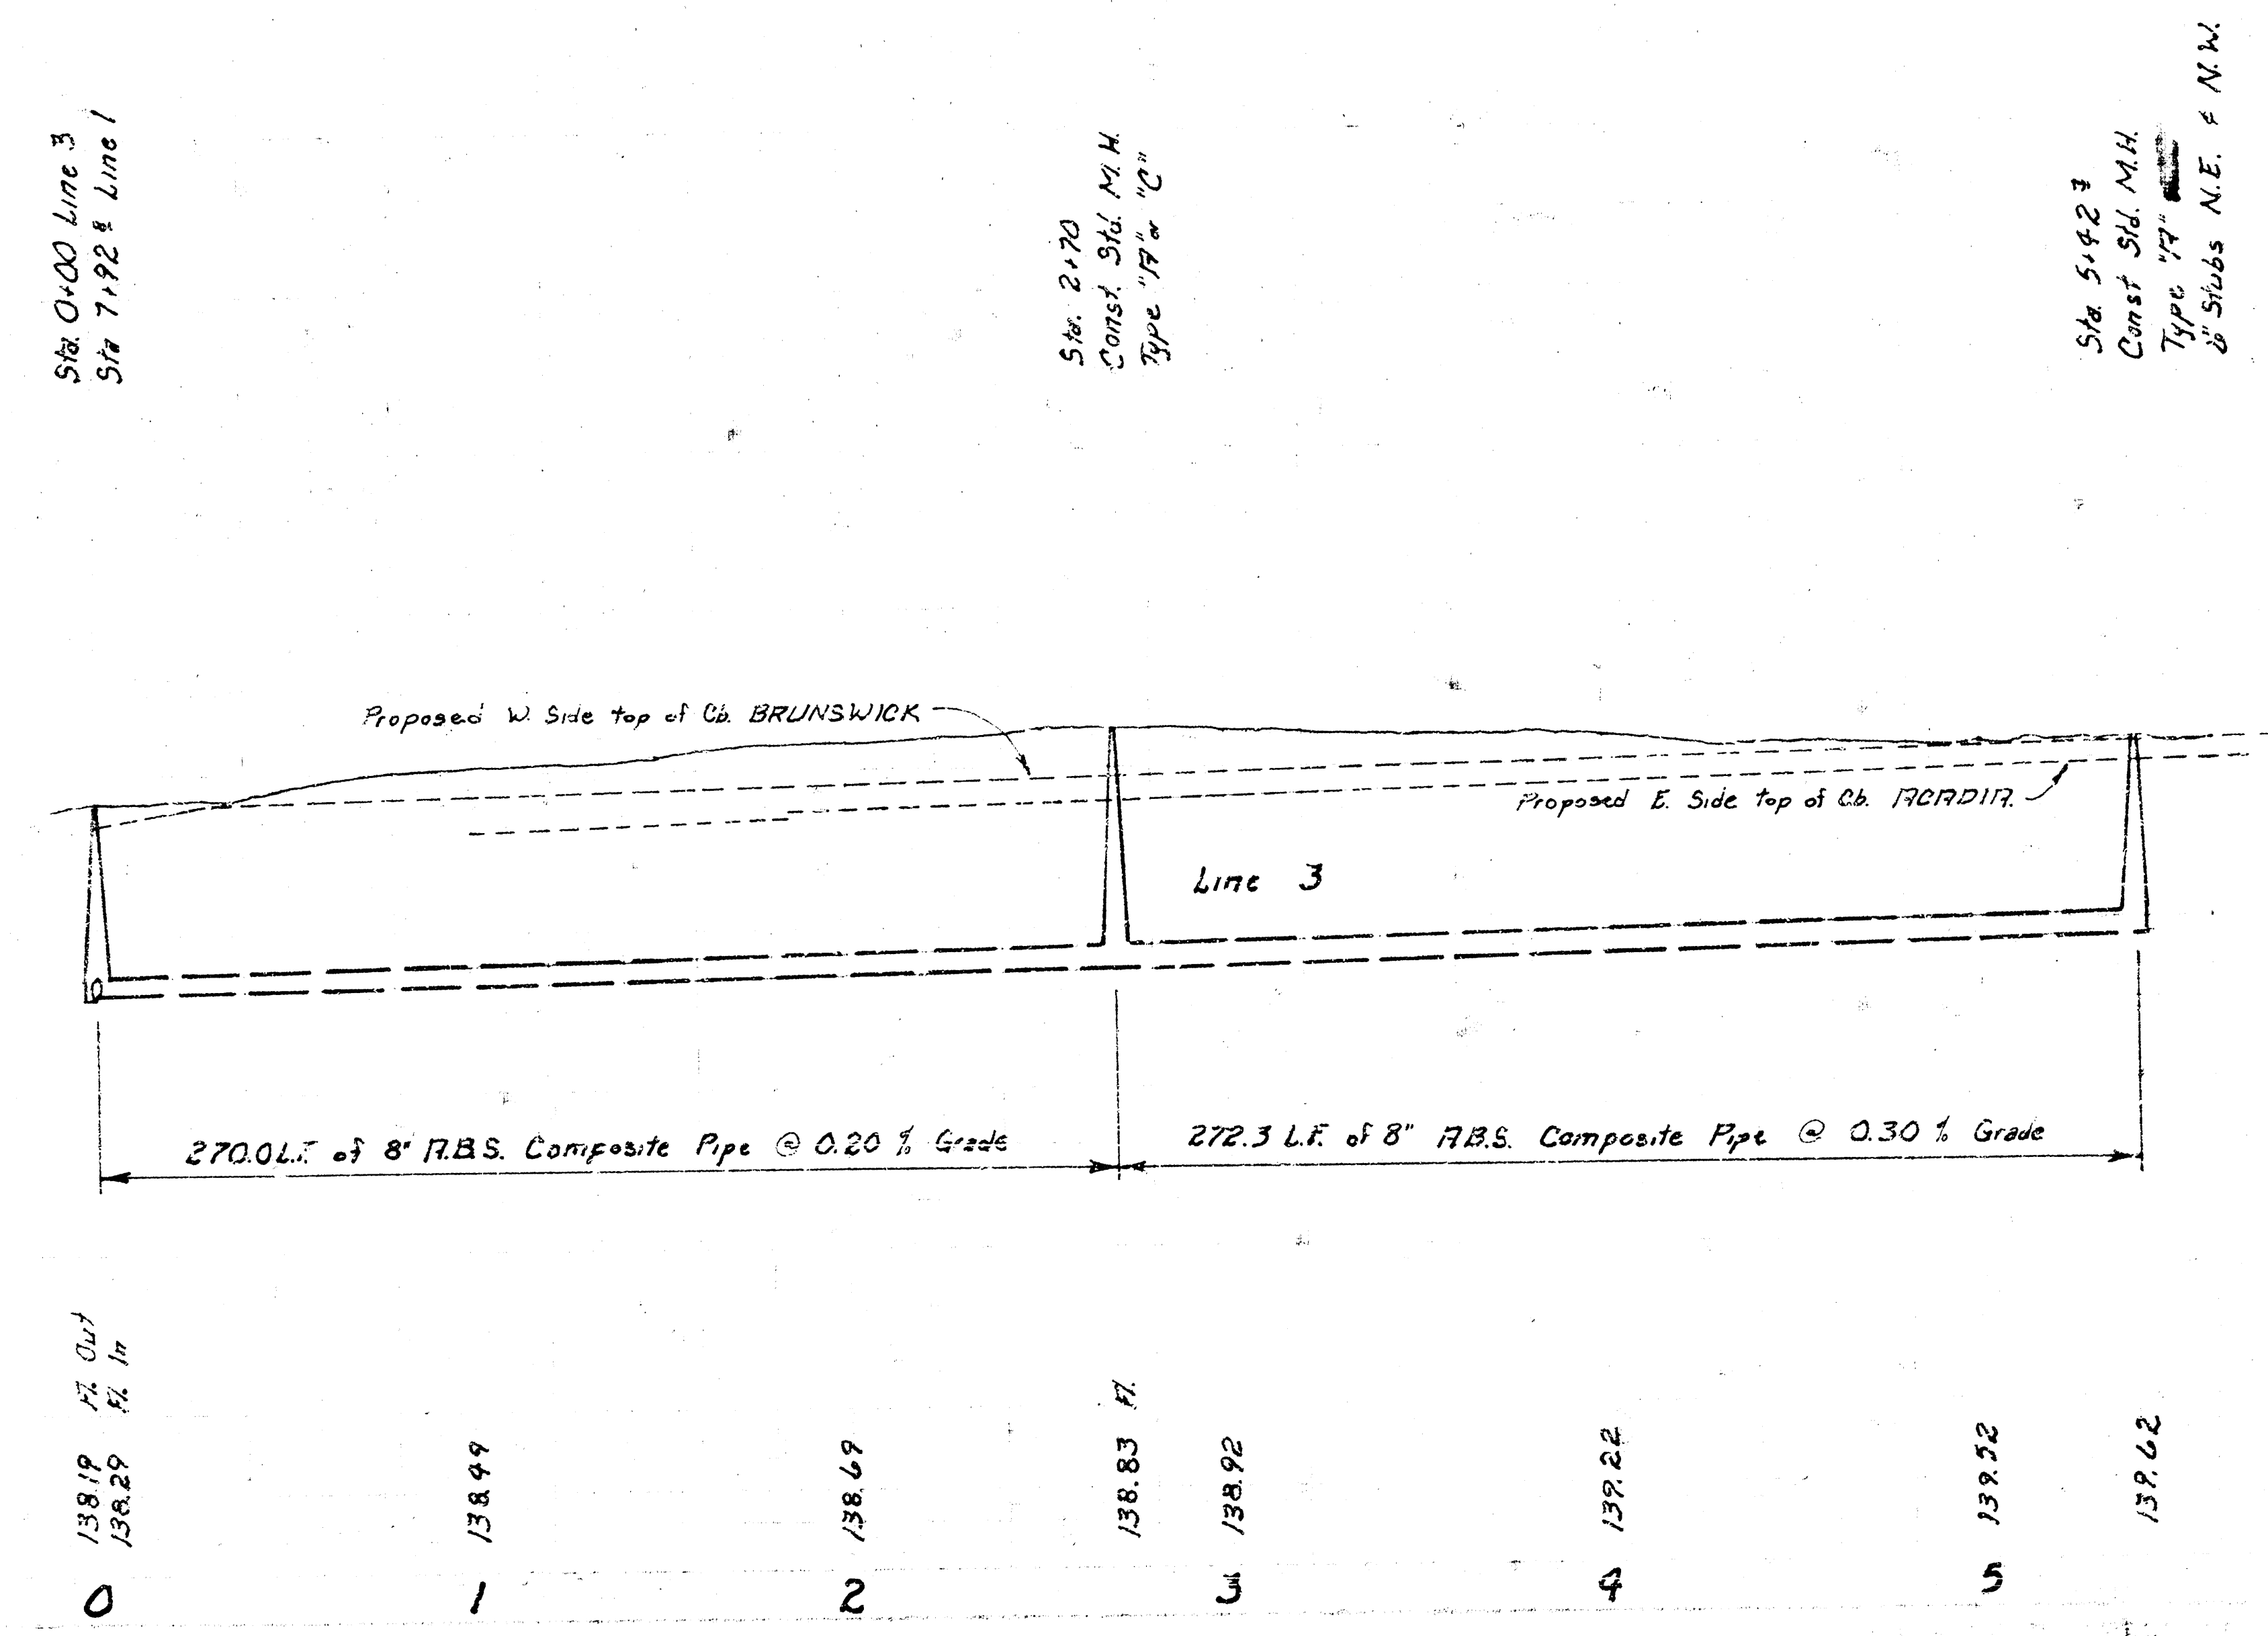

Lat. 29. Main 4, SOUTHWEST INTERCEPTOR
Proj. No. 468-76-245-80616-000-000-001

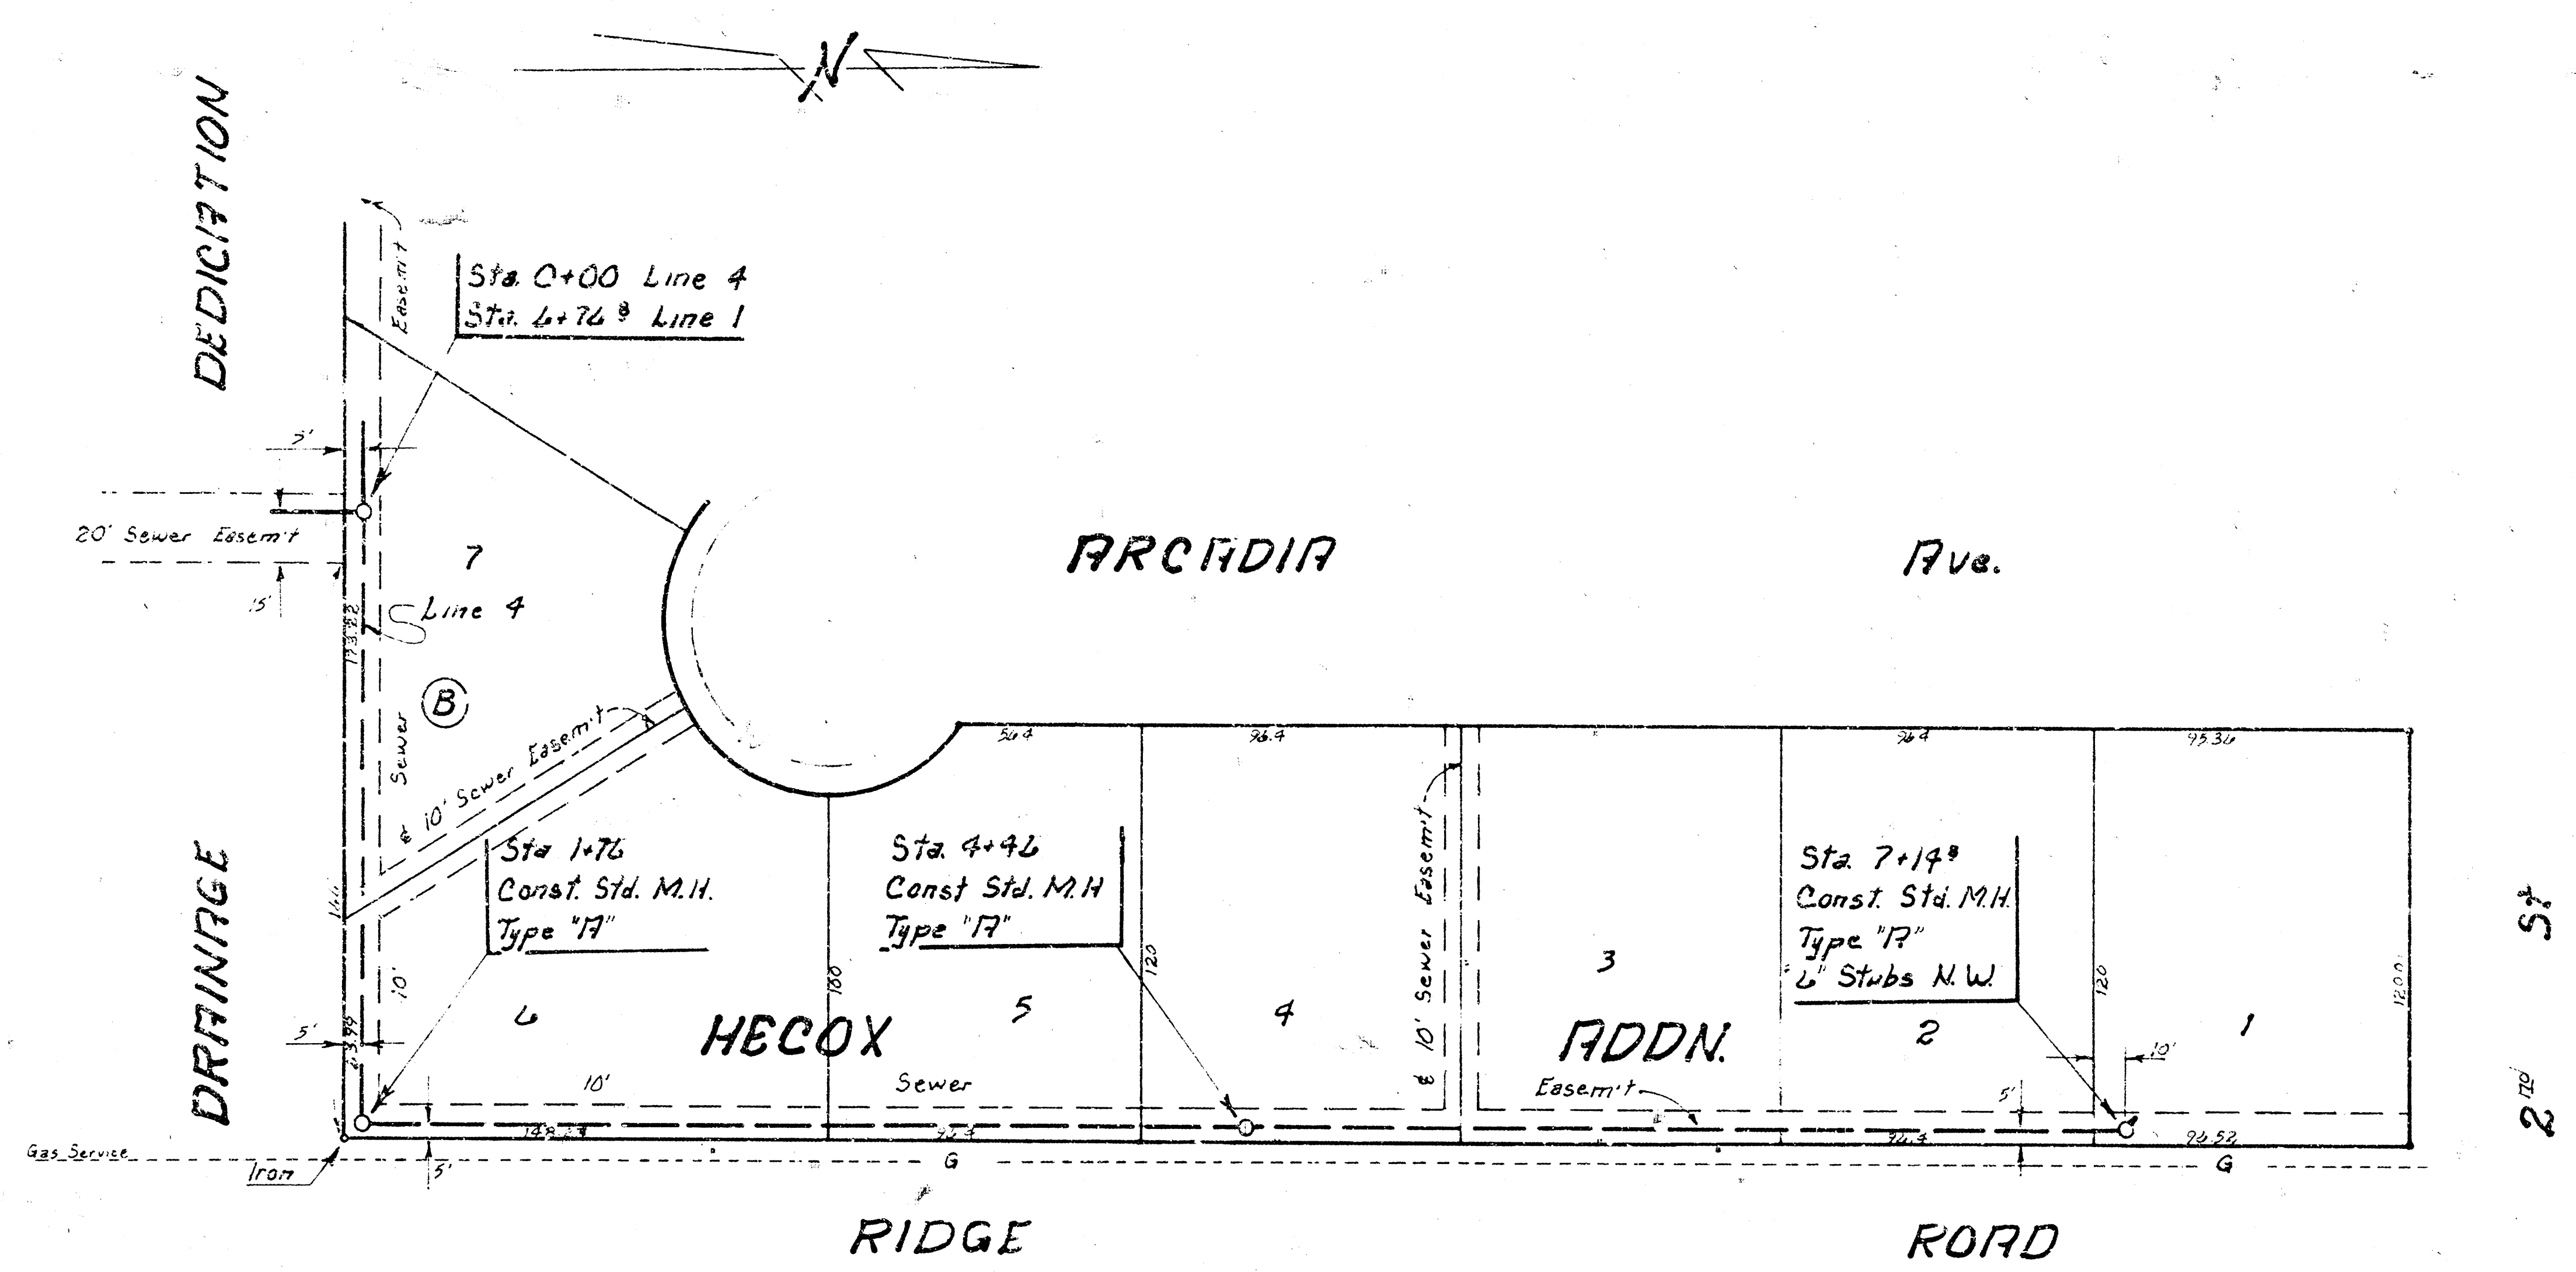


Scale:
 Plan: 1" = 40'
 Profile: 1" = 40'
 Vert: 1" = 5'

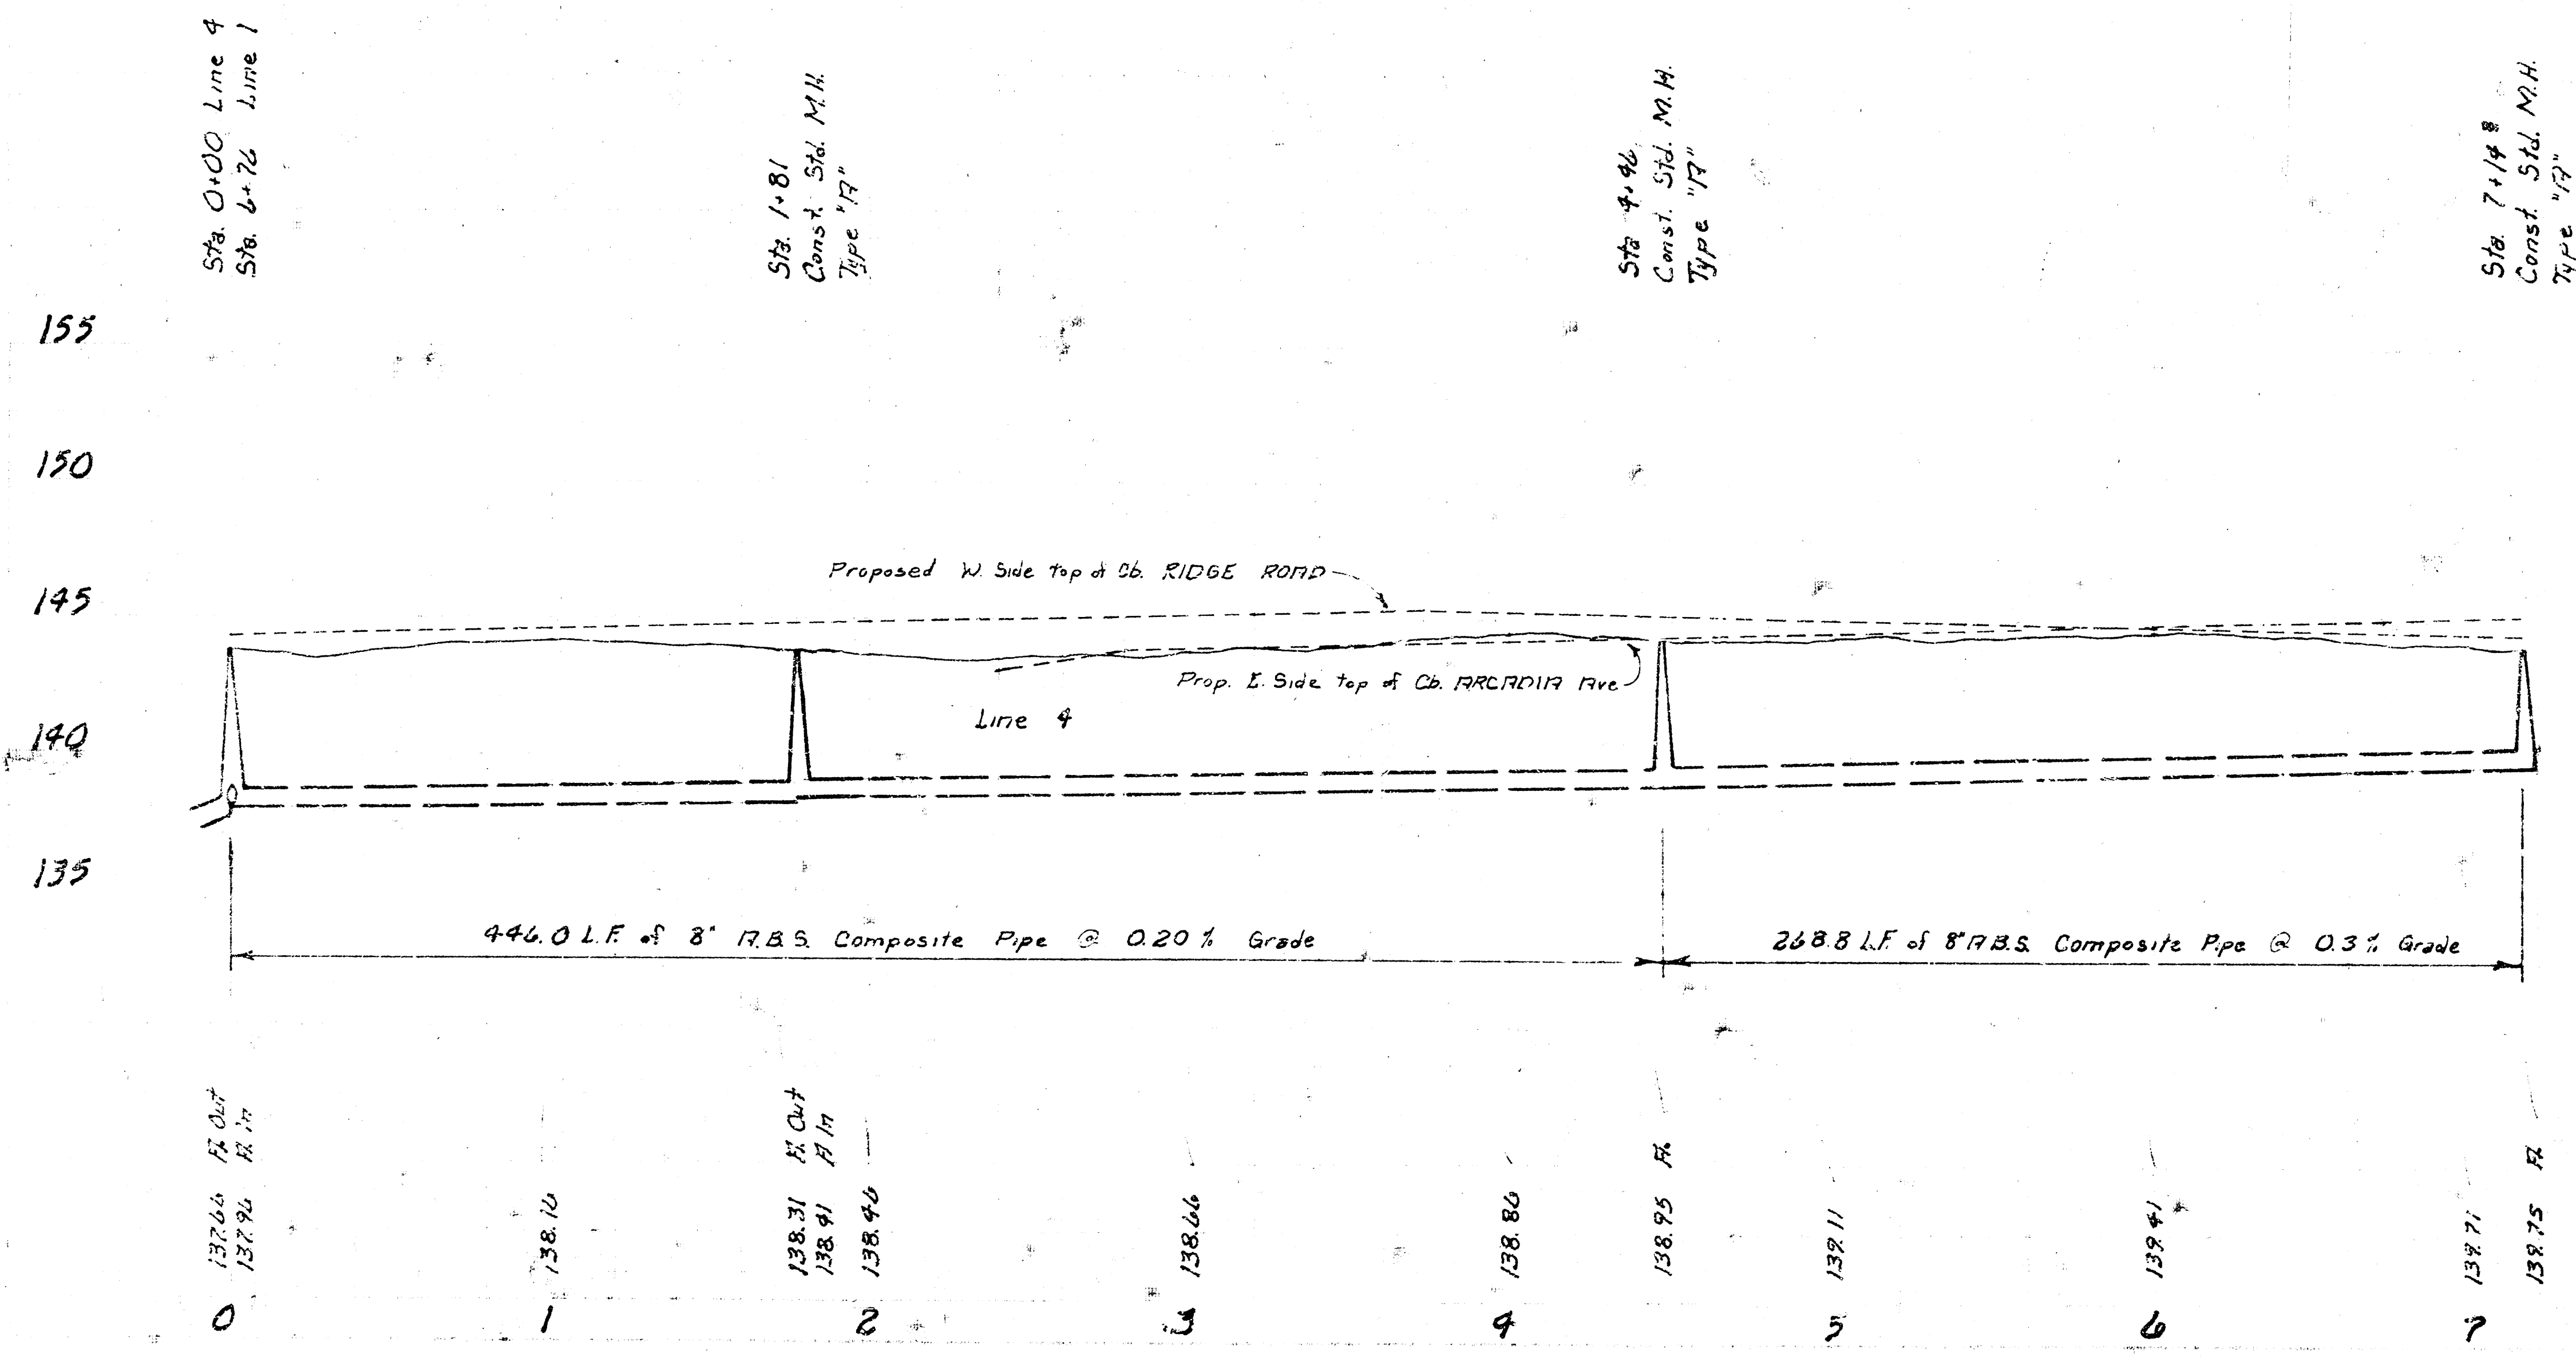

Sta. 0+00 Line 2
 Sta. 2+56 Line 2
 Sta. 0+88 Const. Std. M.H. Type 'R' 6" Stubs N.W.

Plan on Page 3

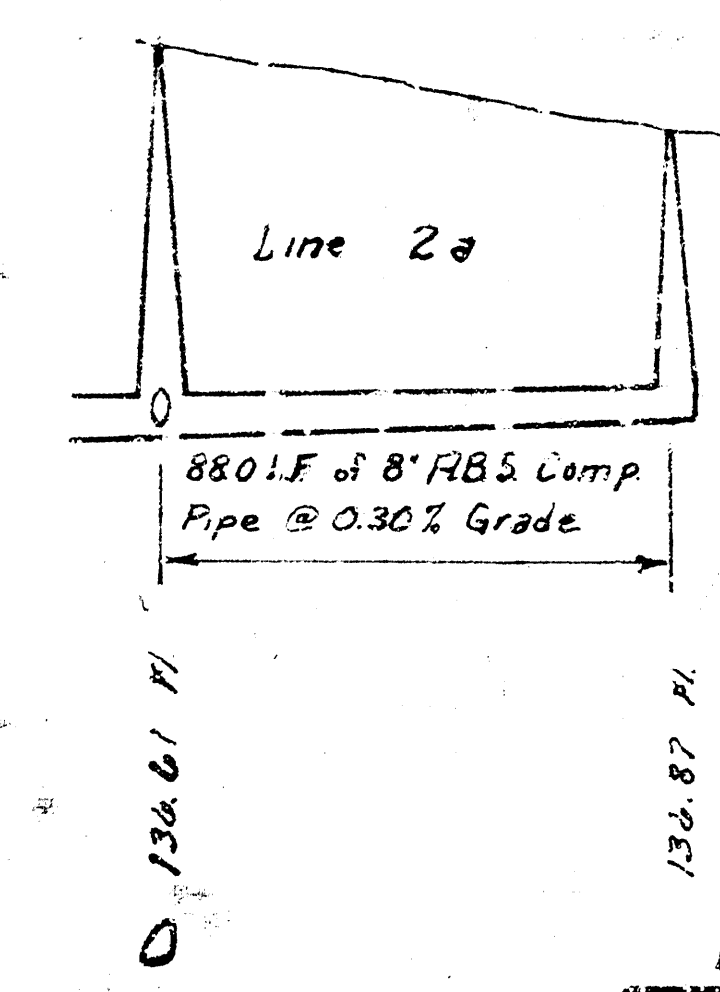

Lot. 29, Main 4, SOUTHWEST INTERCEPTOR
 Proj. No. 468-76-245-80616000-000-001