
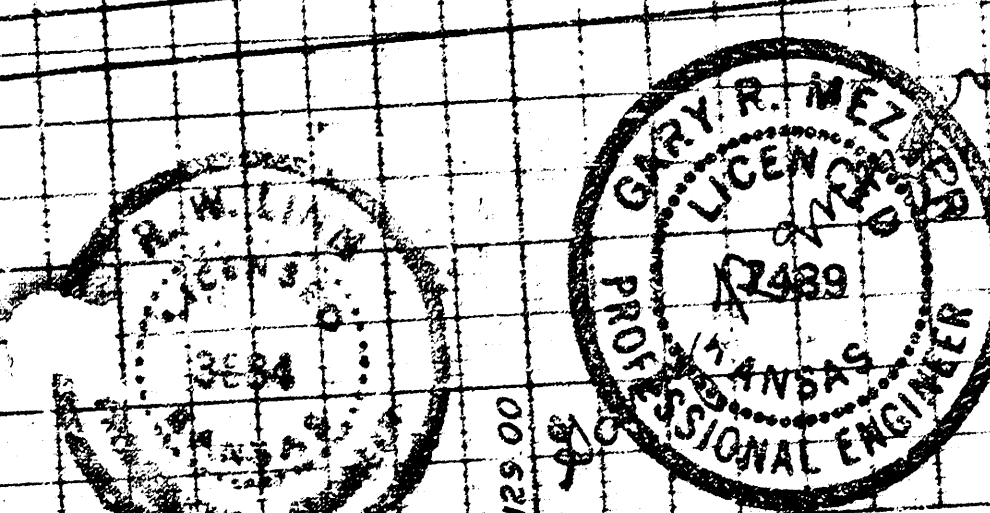


NOTE: Construction to start within 7 days after awarding of contract. Construction time 30 days.

NOTE: MANHOLE AT STATION 0 + 00 IS APPROXIMATELY 1,187 FEET SOUTH OF SOUTH LINE OF UNIVERSITY AVENUE.

BENEFIT DISTRICT - PART OF LOT 1, RIDGE PLAZA 3RD ADDITION AS DESCRIBED IN RESOLUTION.

Scale: 1"=50'

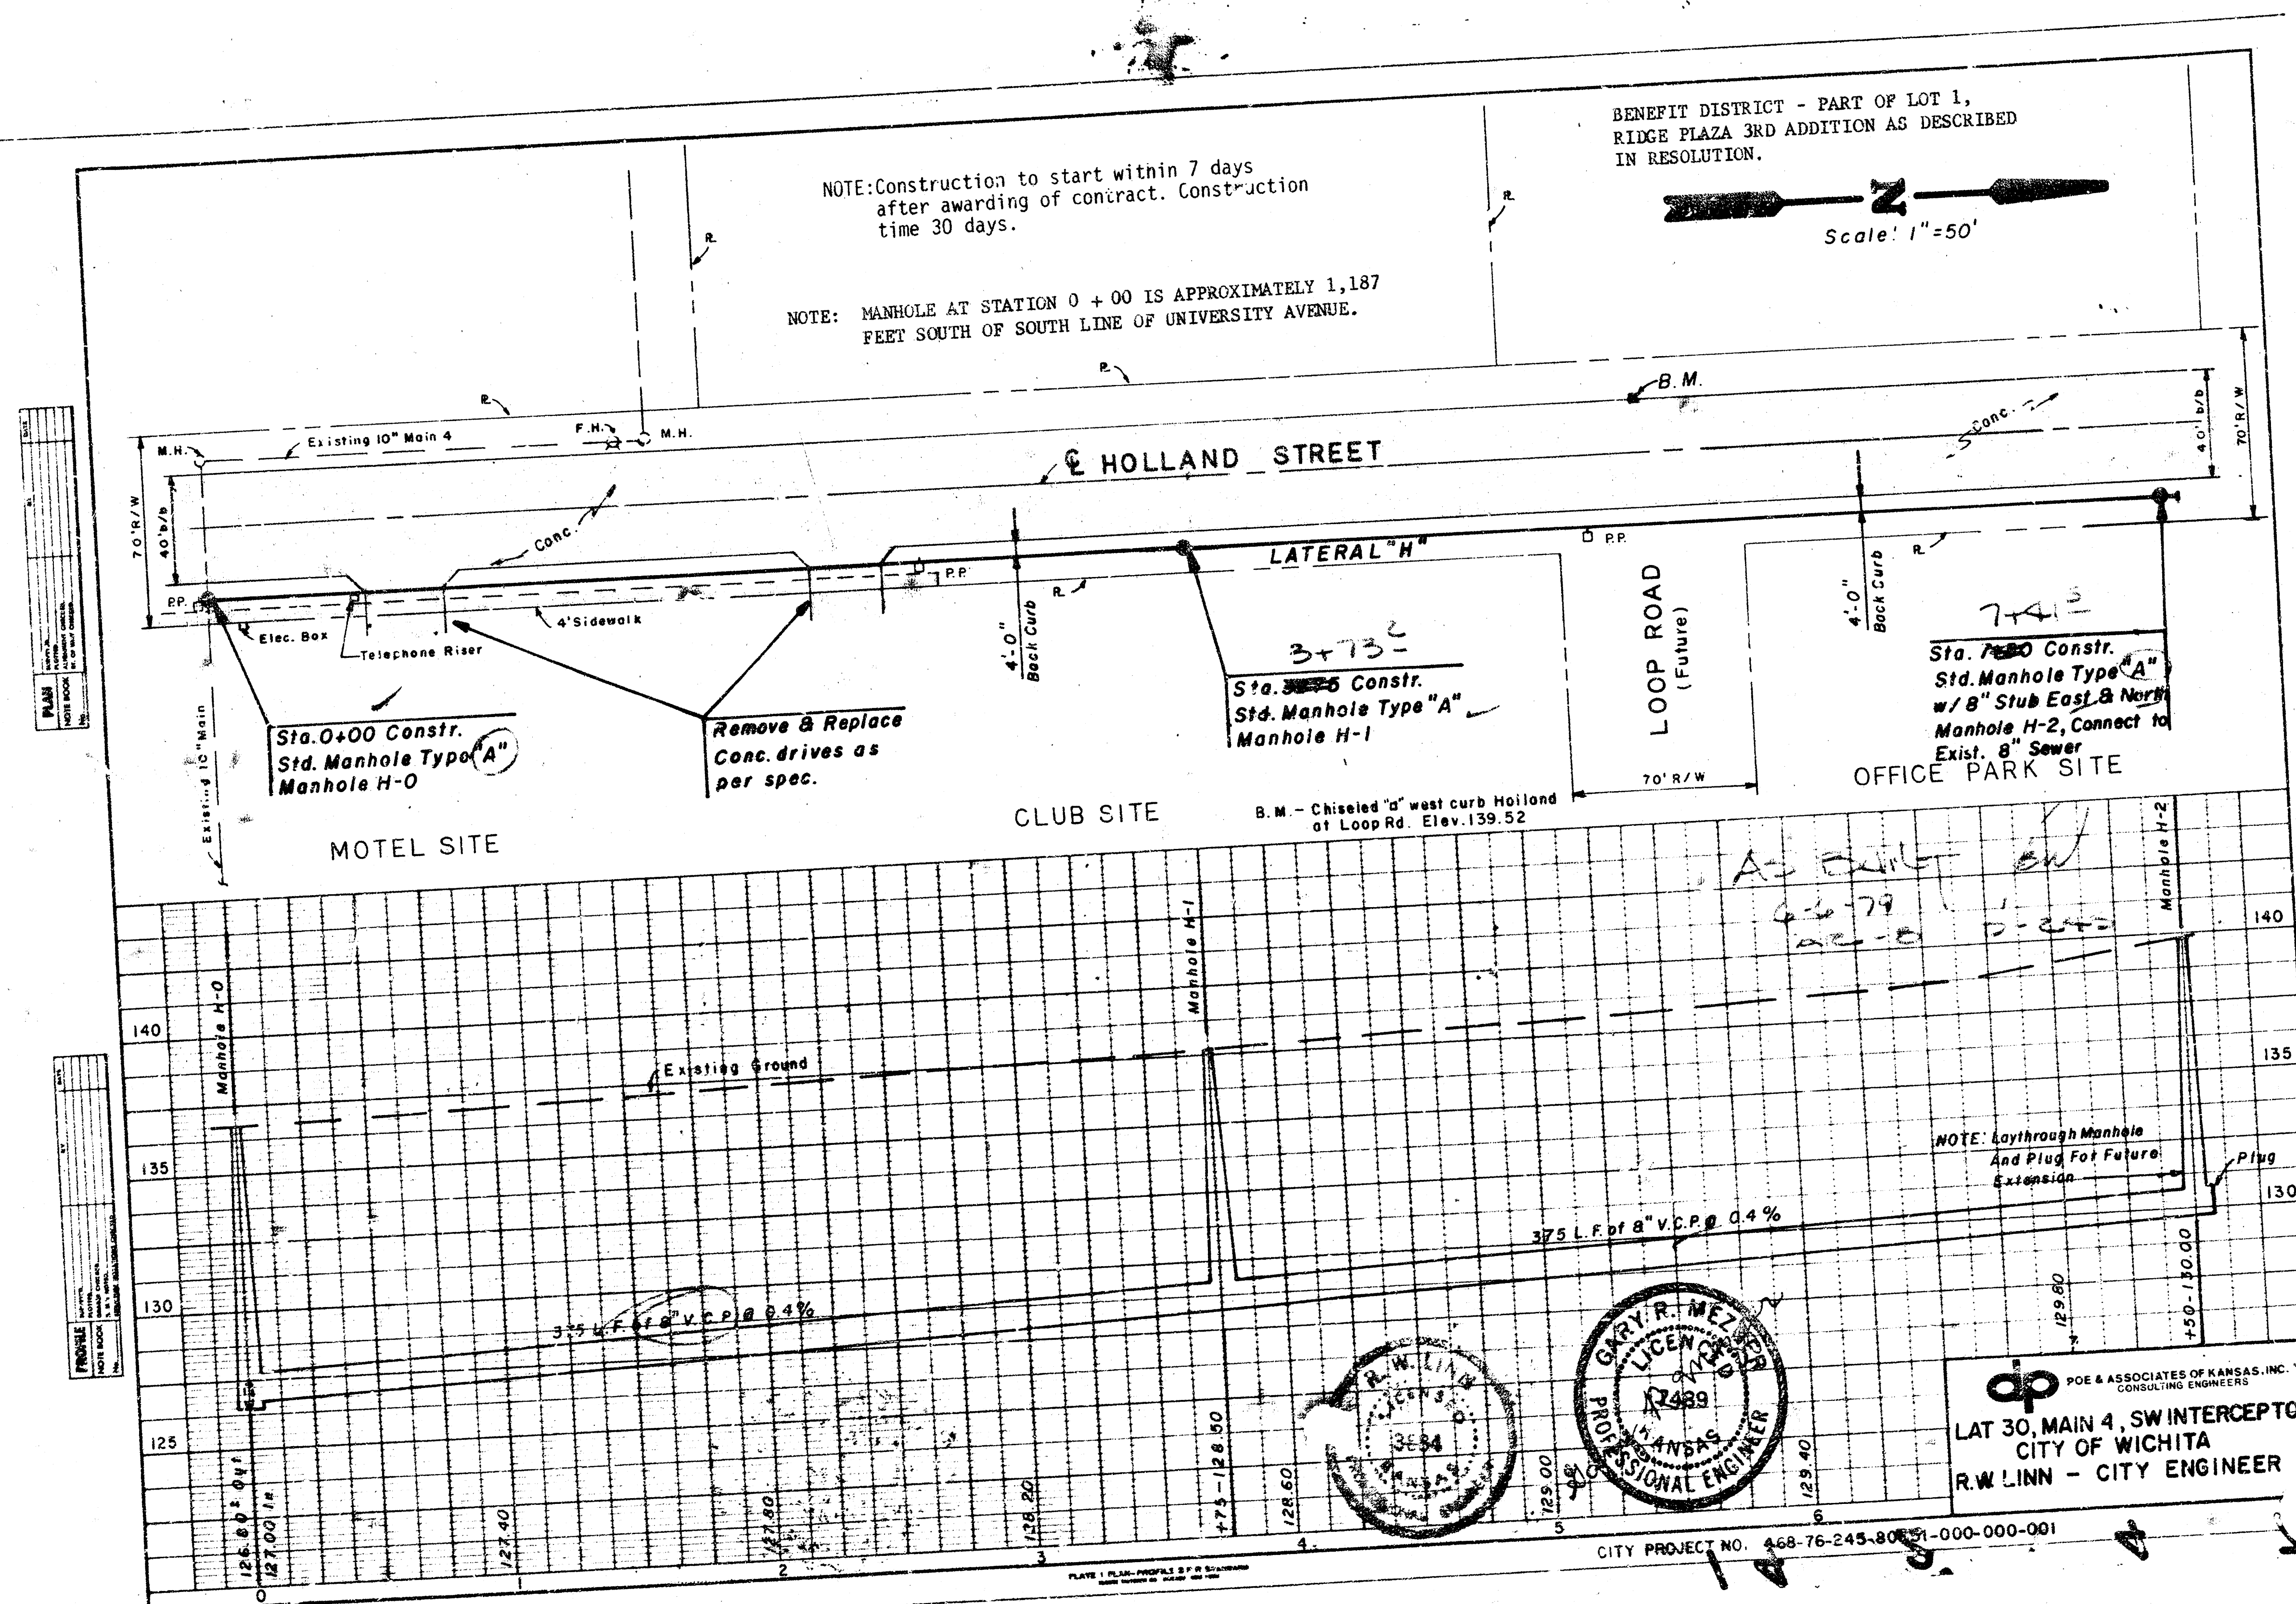

POE & ASSOCIATES OF KANSAS, INC.
CONSULTING ENGINEERS
LAT 30, MAIN 4, SW INTERCEPTOR
CITY OF WICHITA
R.W. LINN - CITY ENGINEER

CITY PROJECT NO. 468-76-245-808-1-000-000-001