


Hoover Rd

35th St So

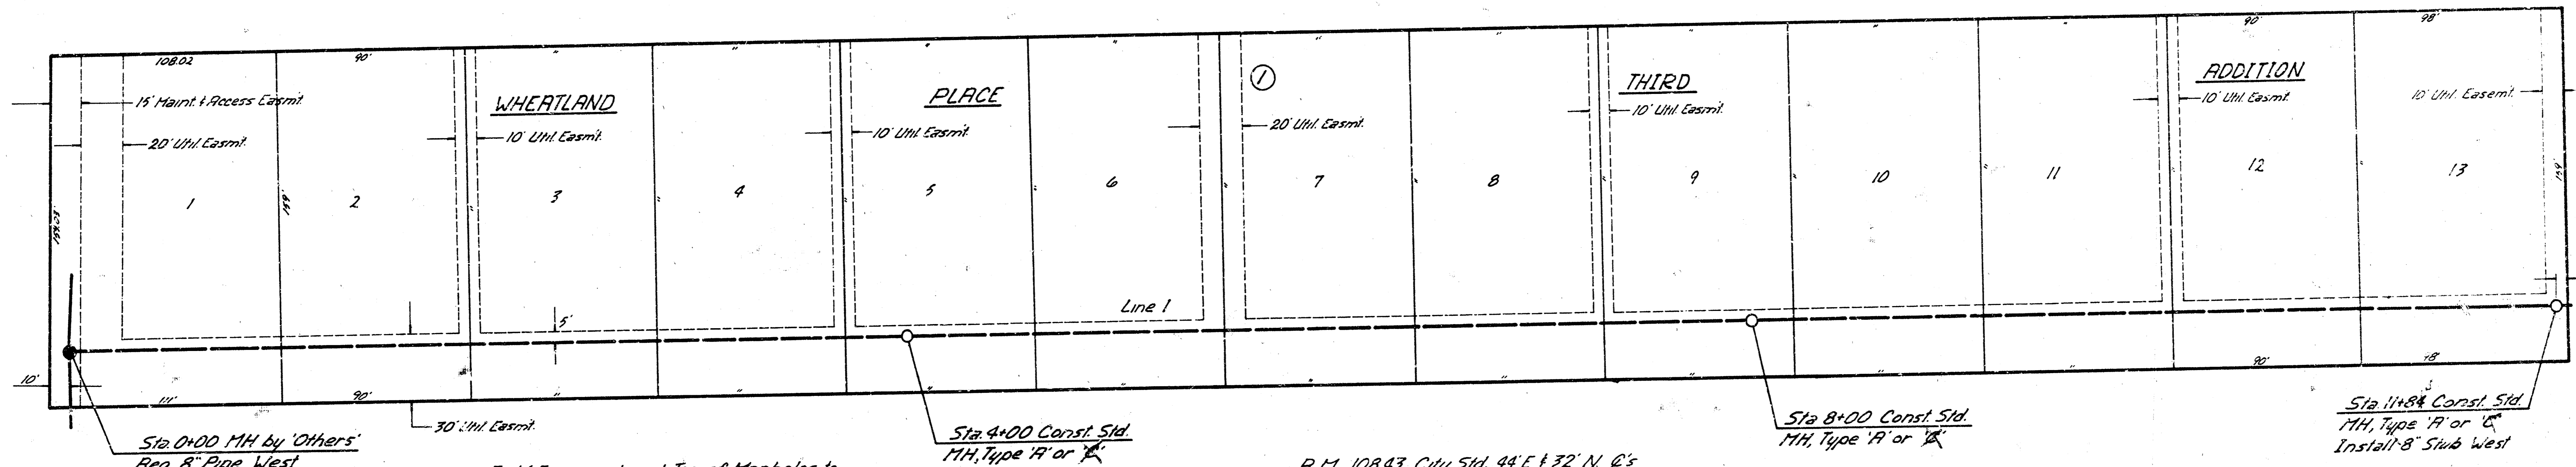

Sta. 0+00 MH by 'Others'
Req. 8" Pipe West


Field Engineer to set Top of Manholes to
Finish Elevations as Determined by the Developer.

Sta. 4+00 Const. Std.
MH, Type 'A' or 'C'



B.M. 108.43 City Std. 44' E & 32' N. Q's
Hoover & 31st St. So.





Sta. 8+00 Const. Std.
MH, Type 'A' or 'C'

Sta. 11+84 Const. Std.
MH, Type 'A' or 'C'
Install 8" Slab West

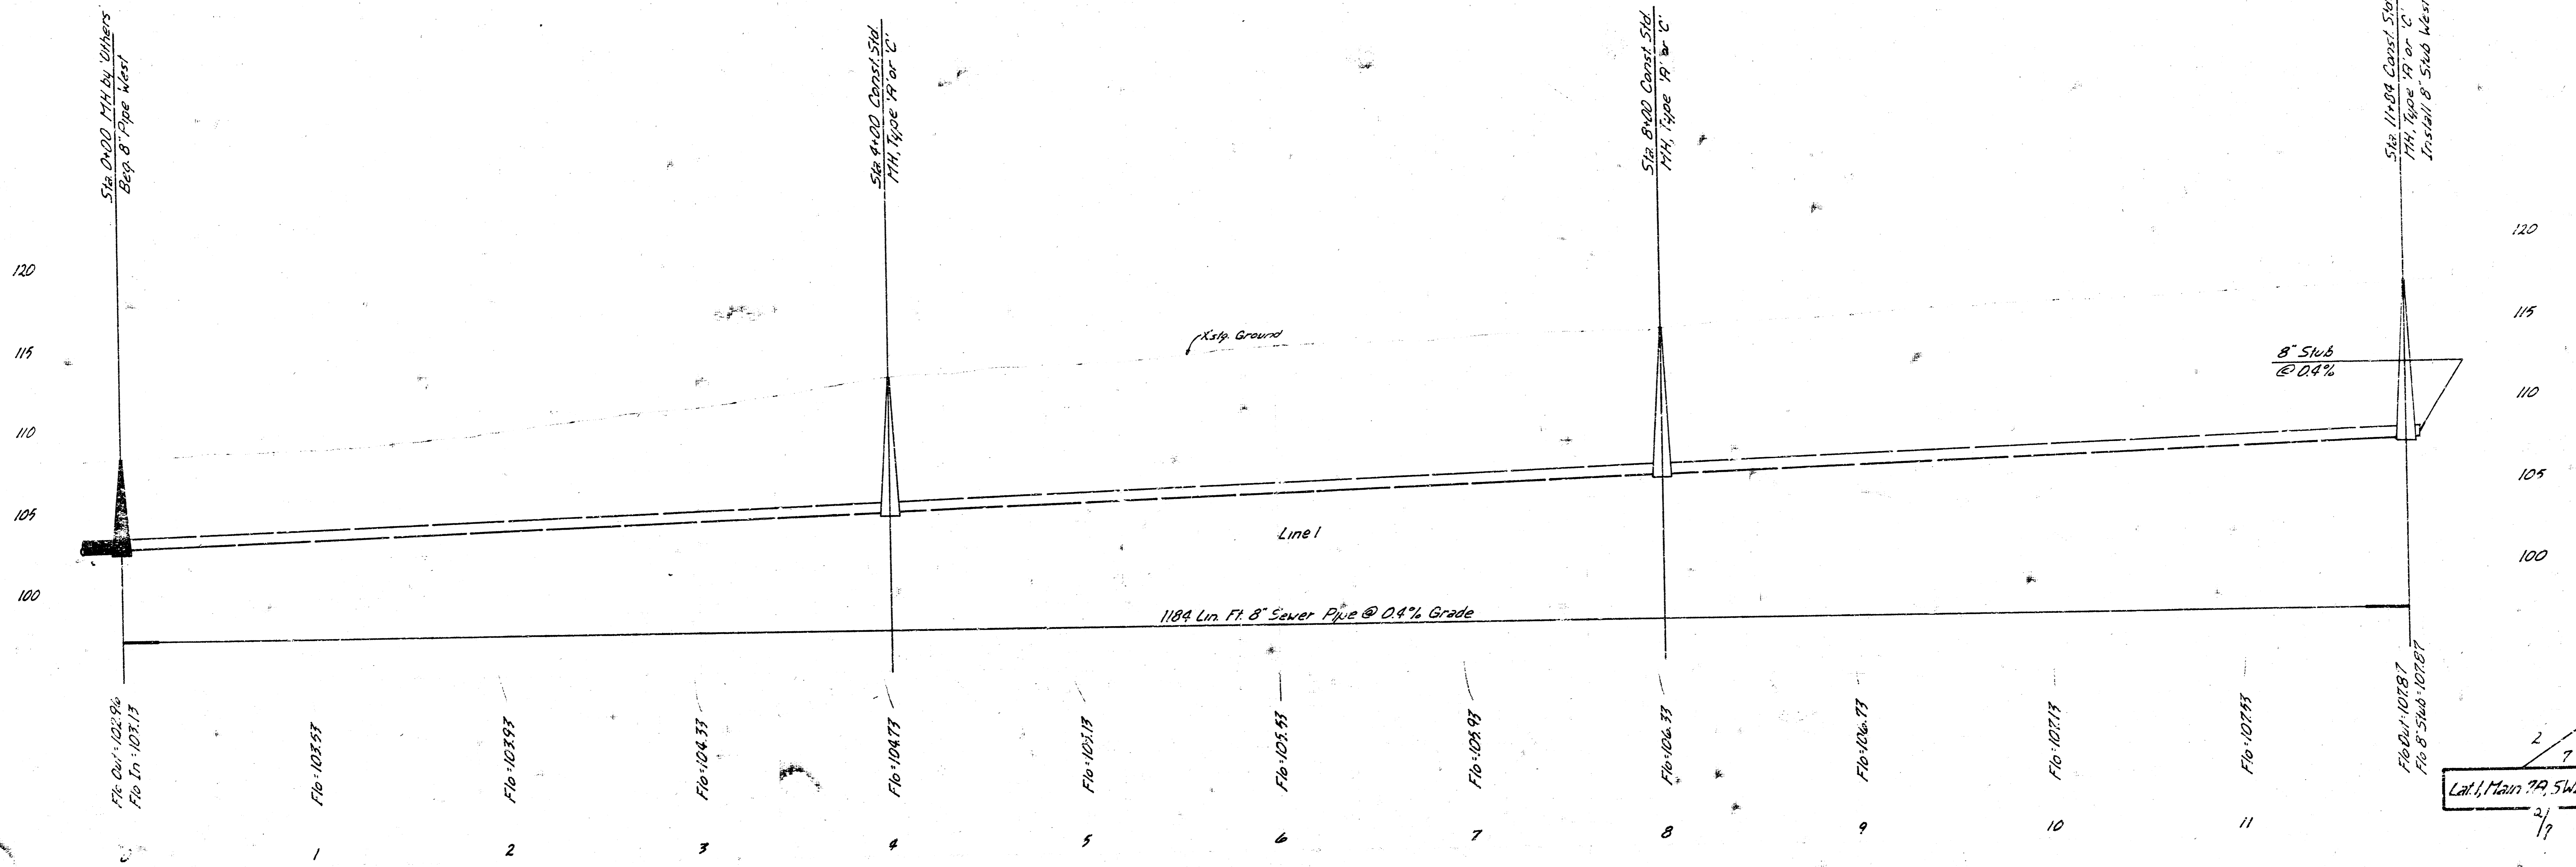



Cat. 1, Main 72, SW
2/19

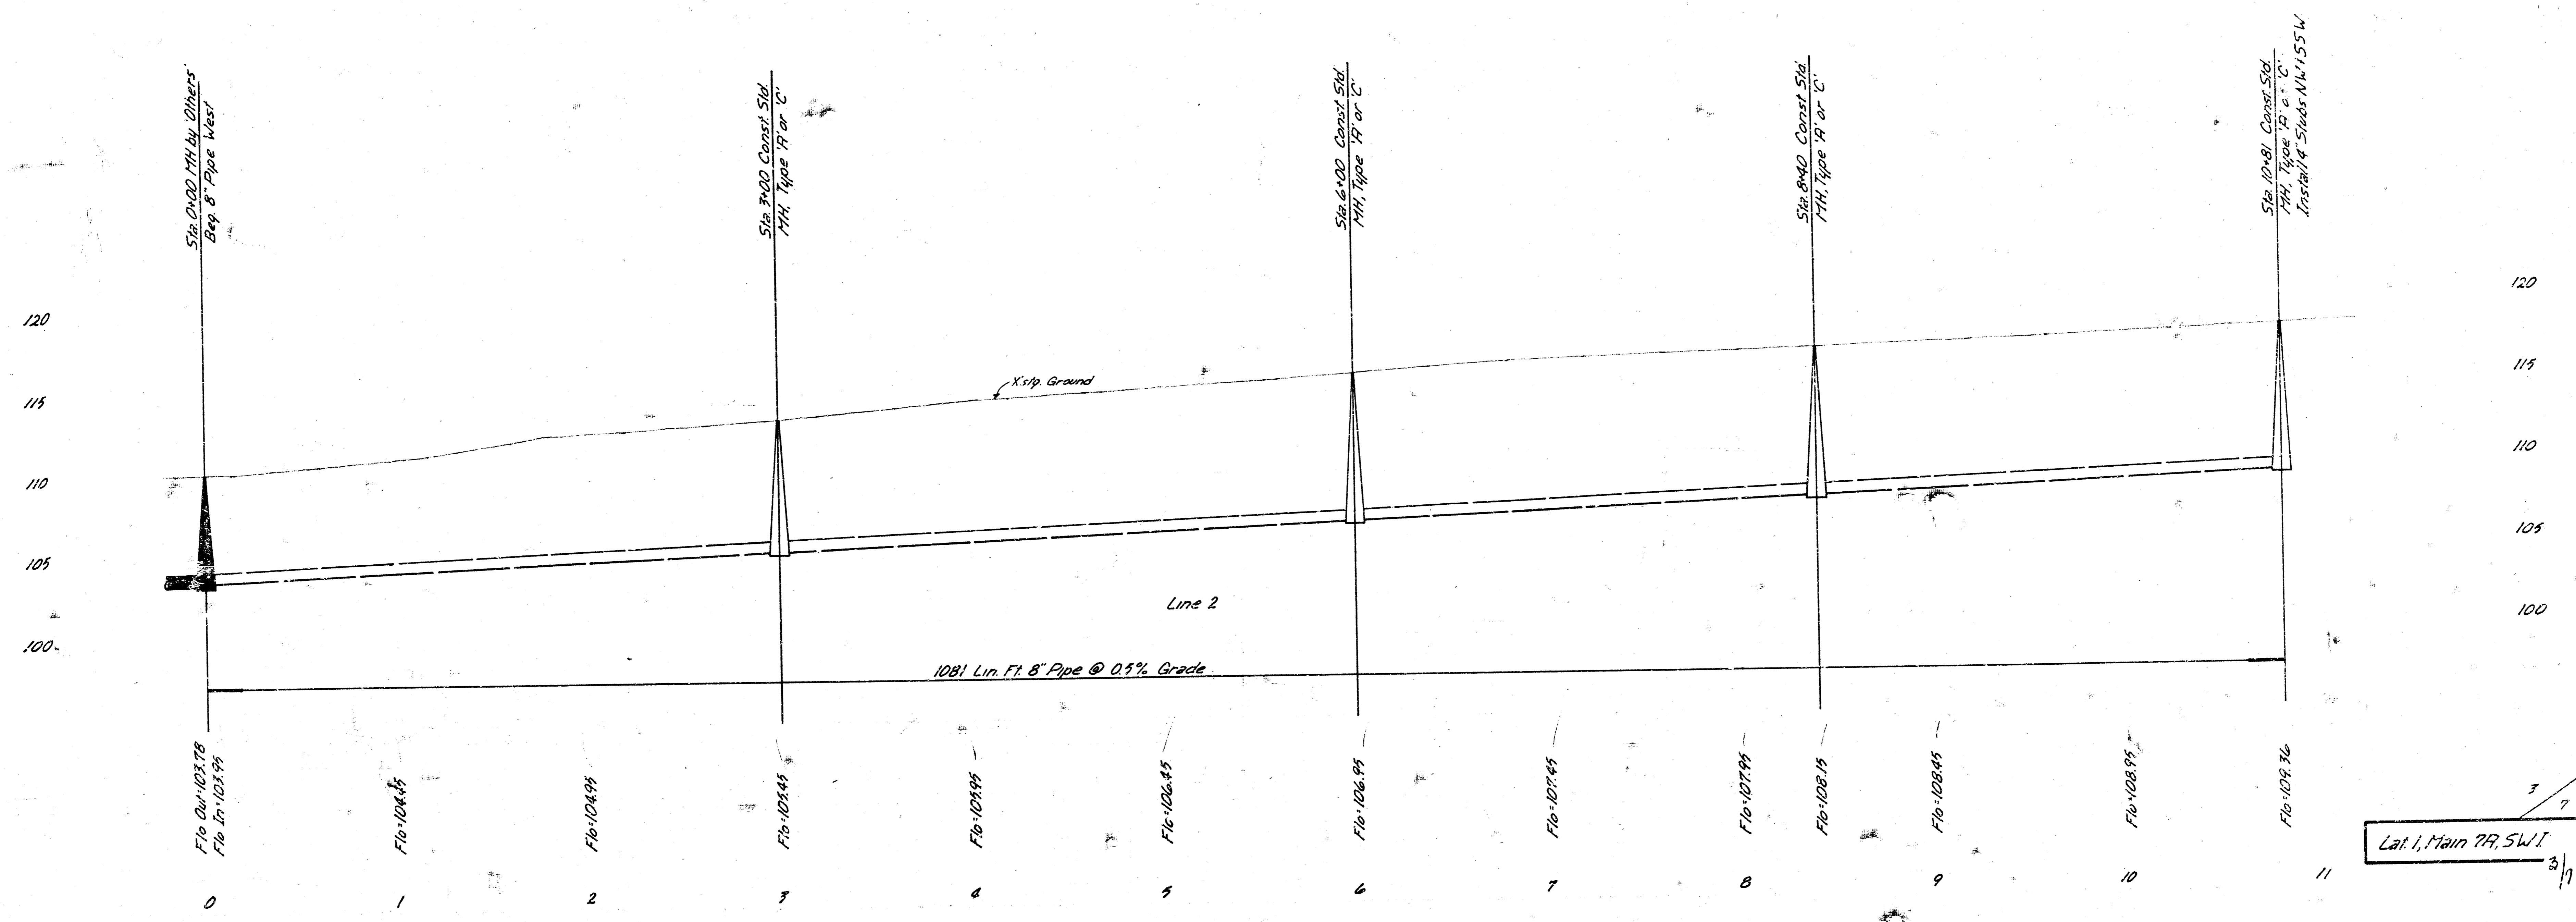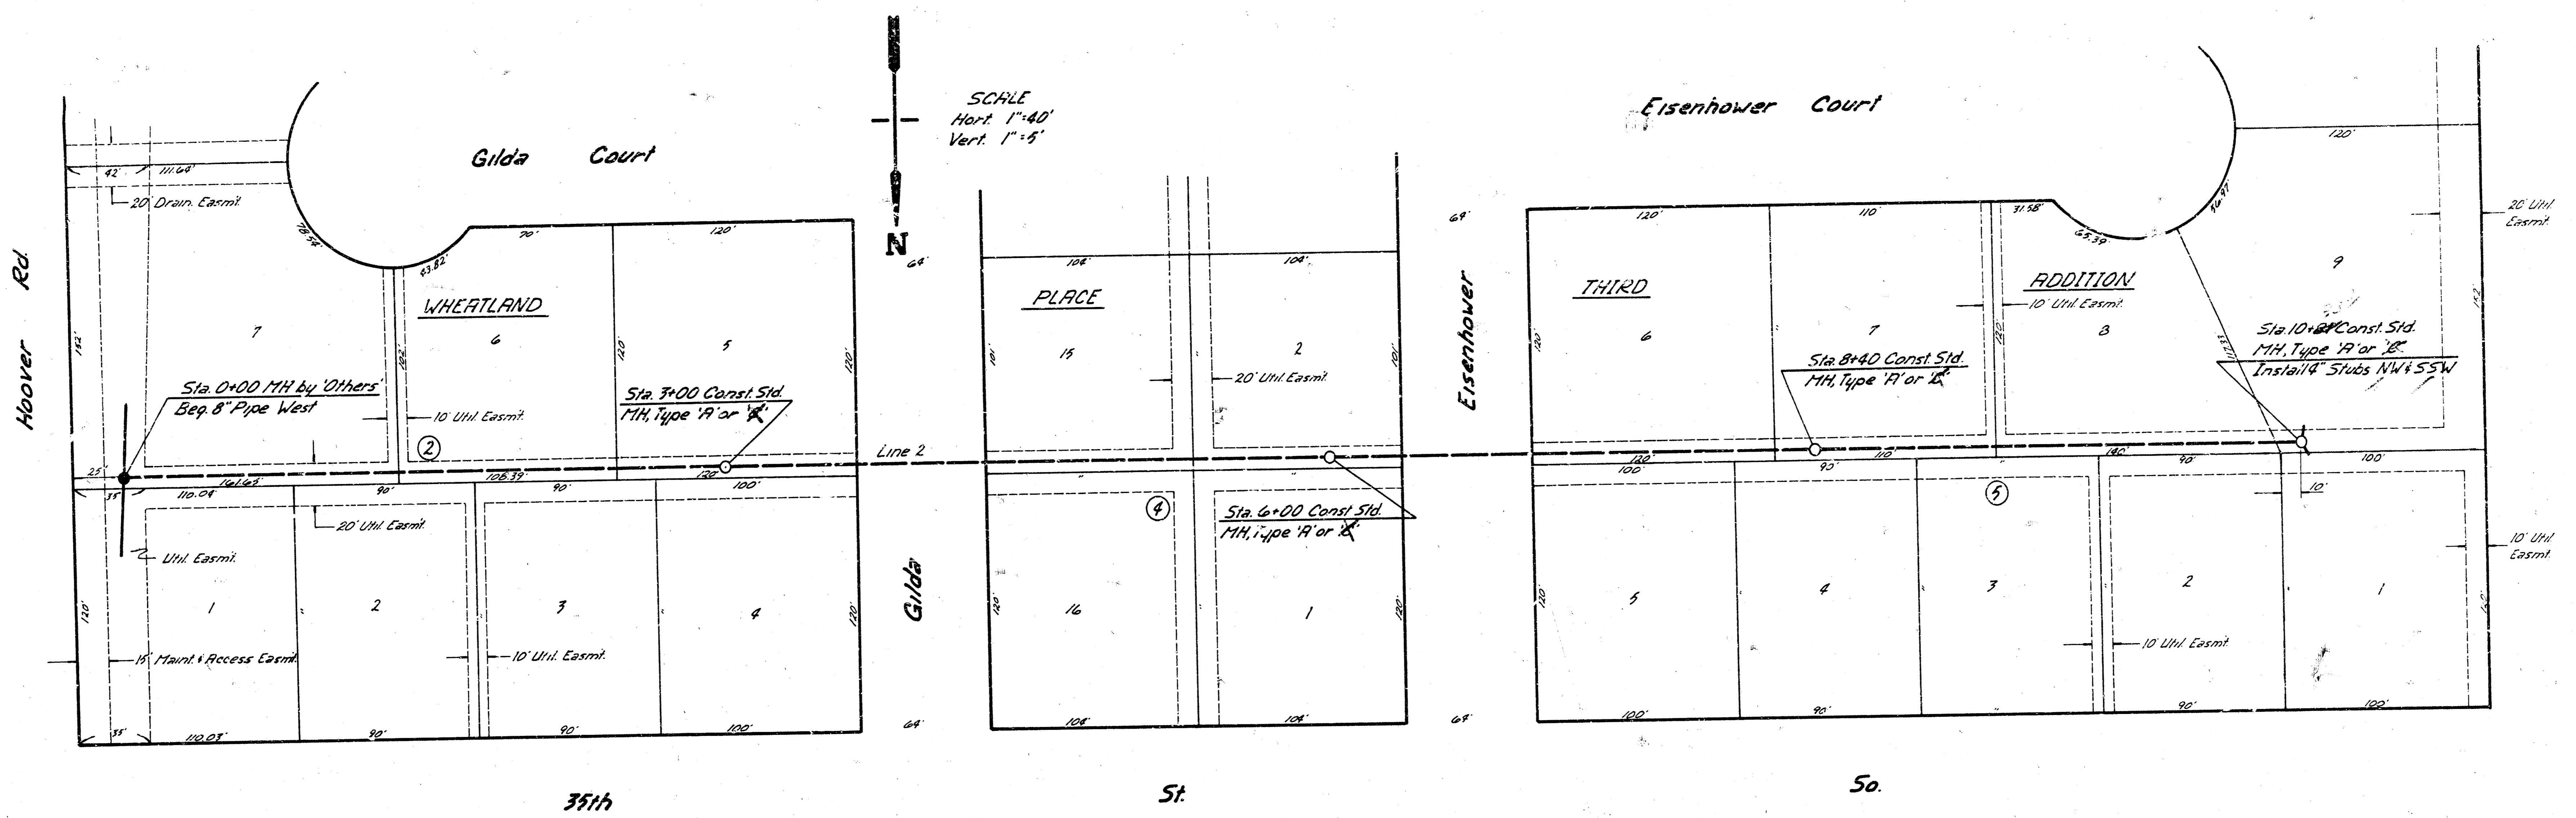

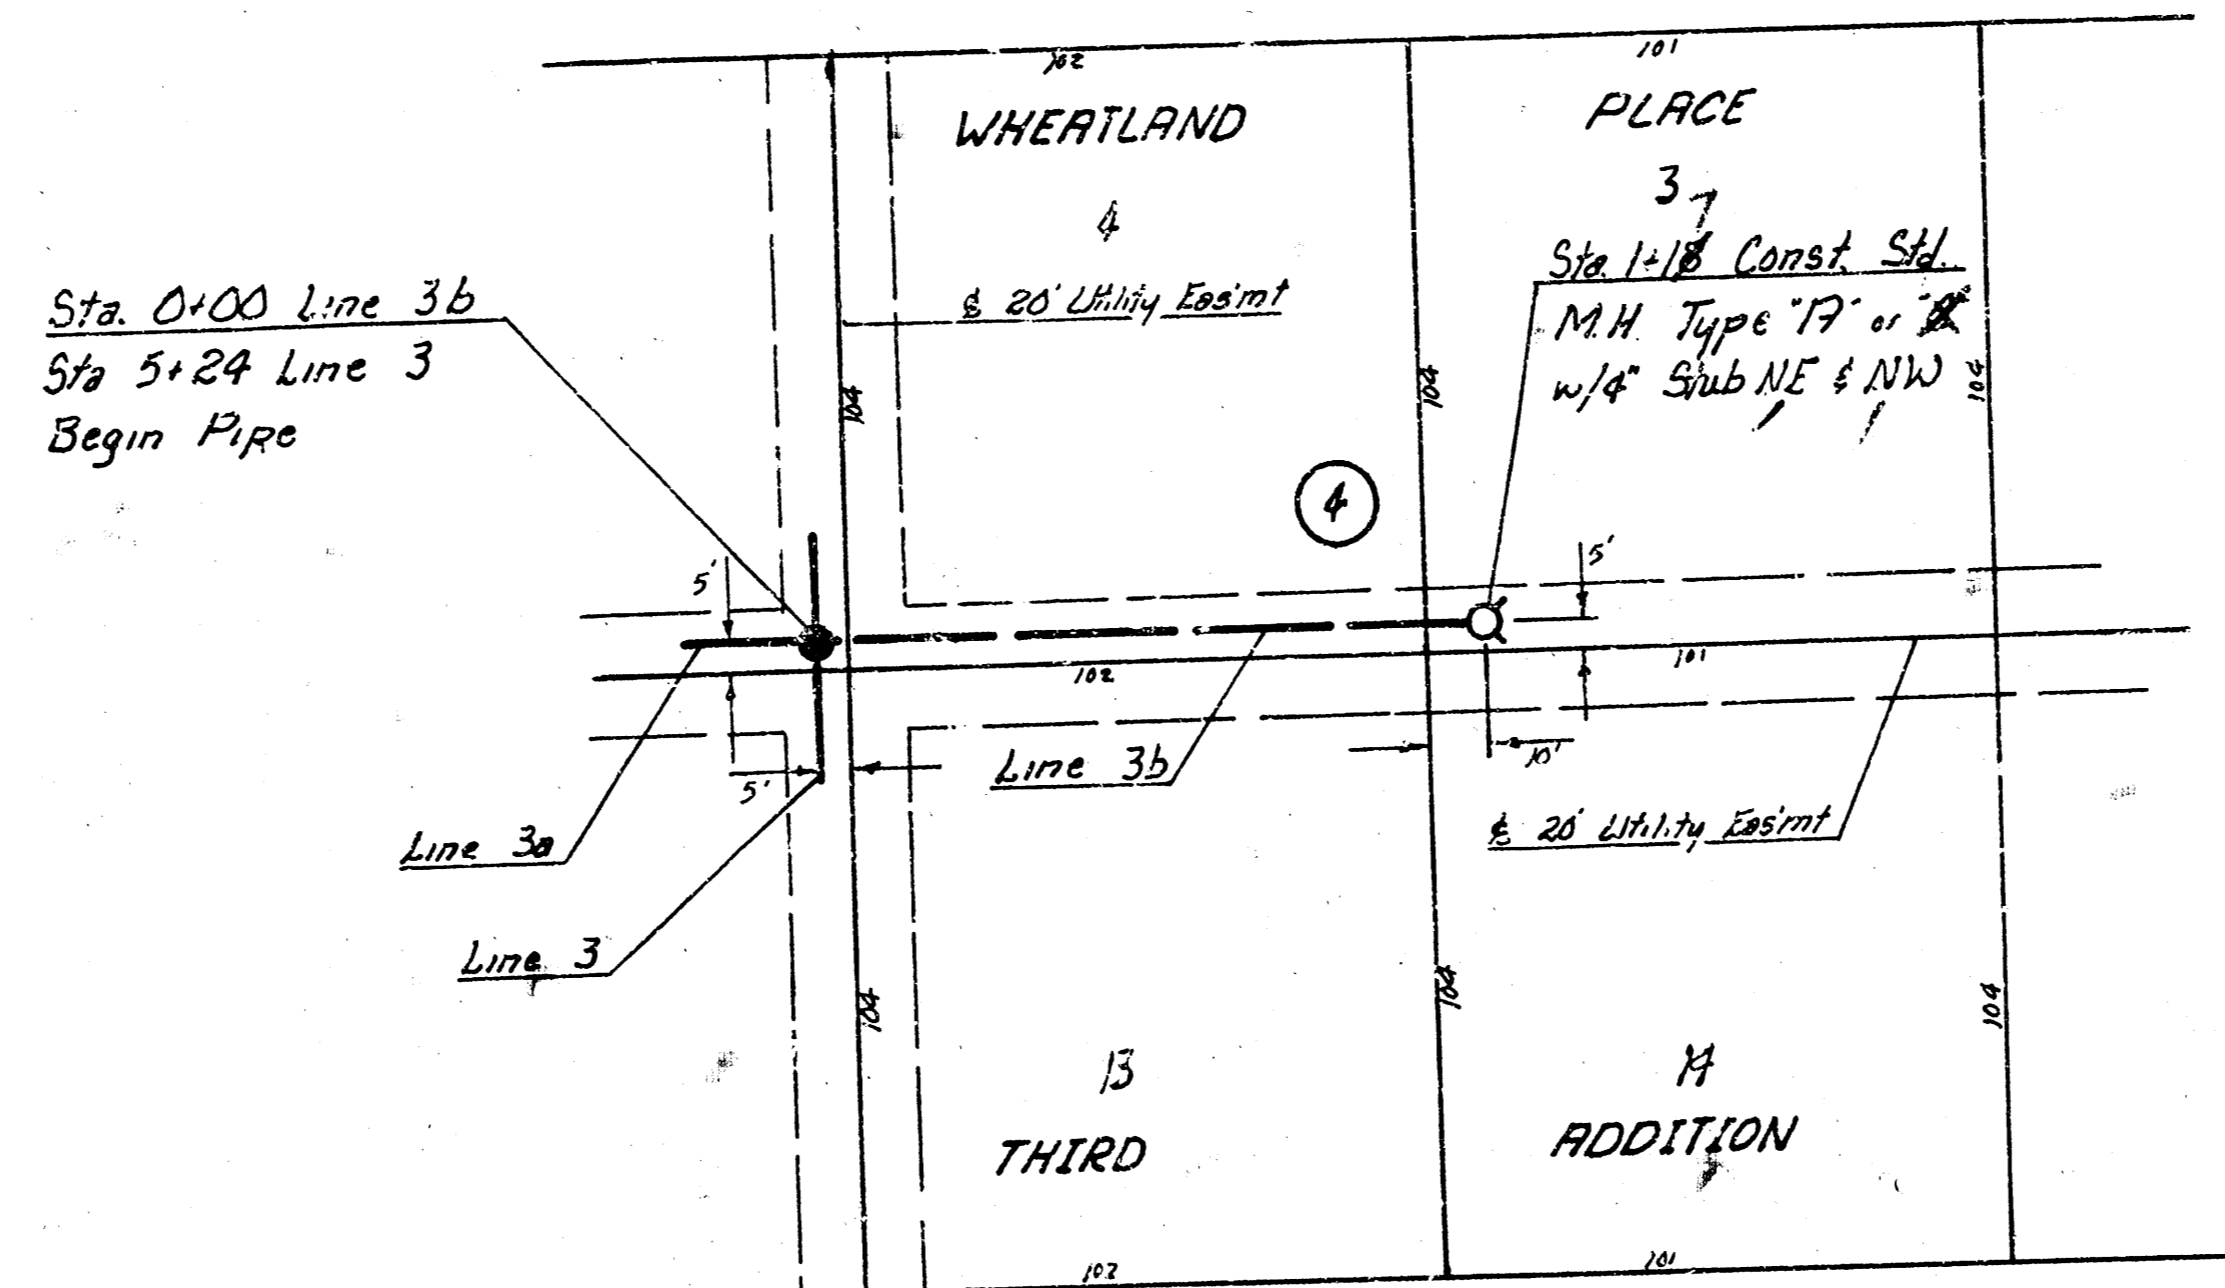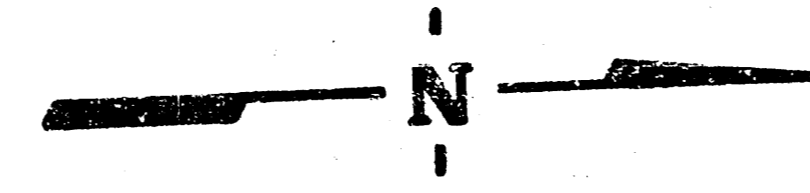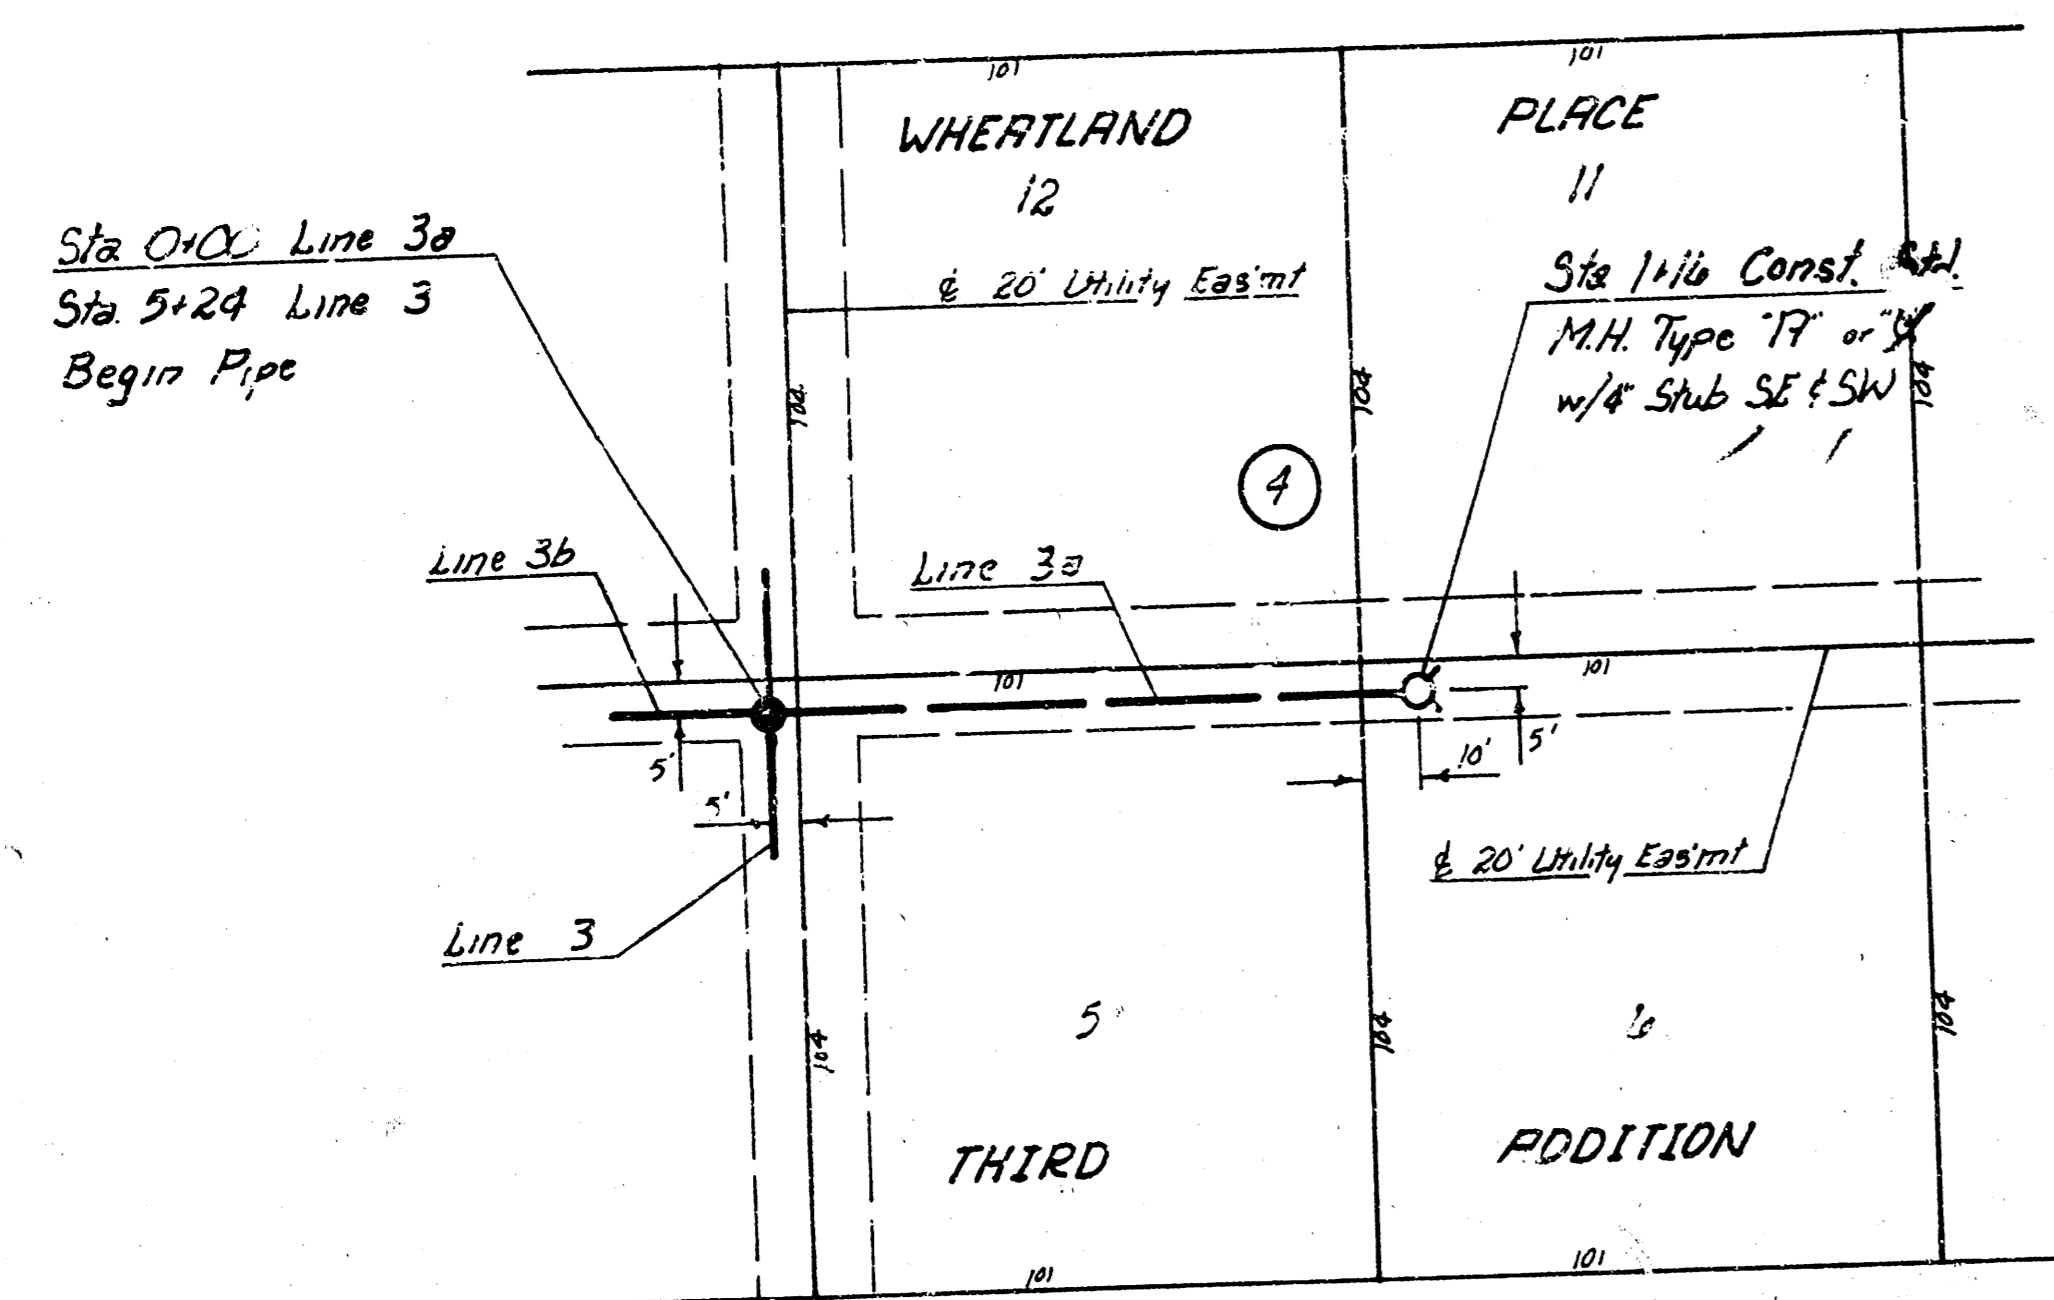
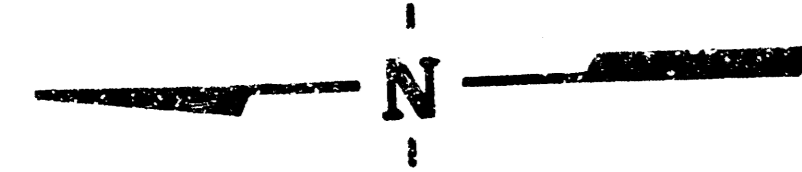


SCALE
 Horz 1" = 40'
 Vert 1" = 5'


120
115
110
105

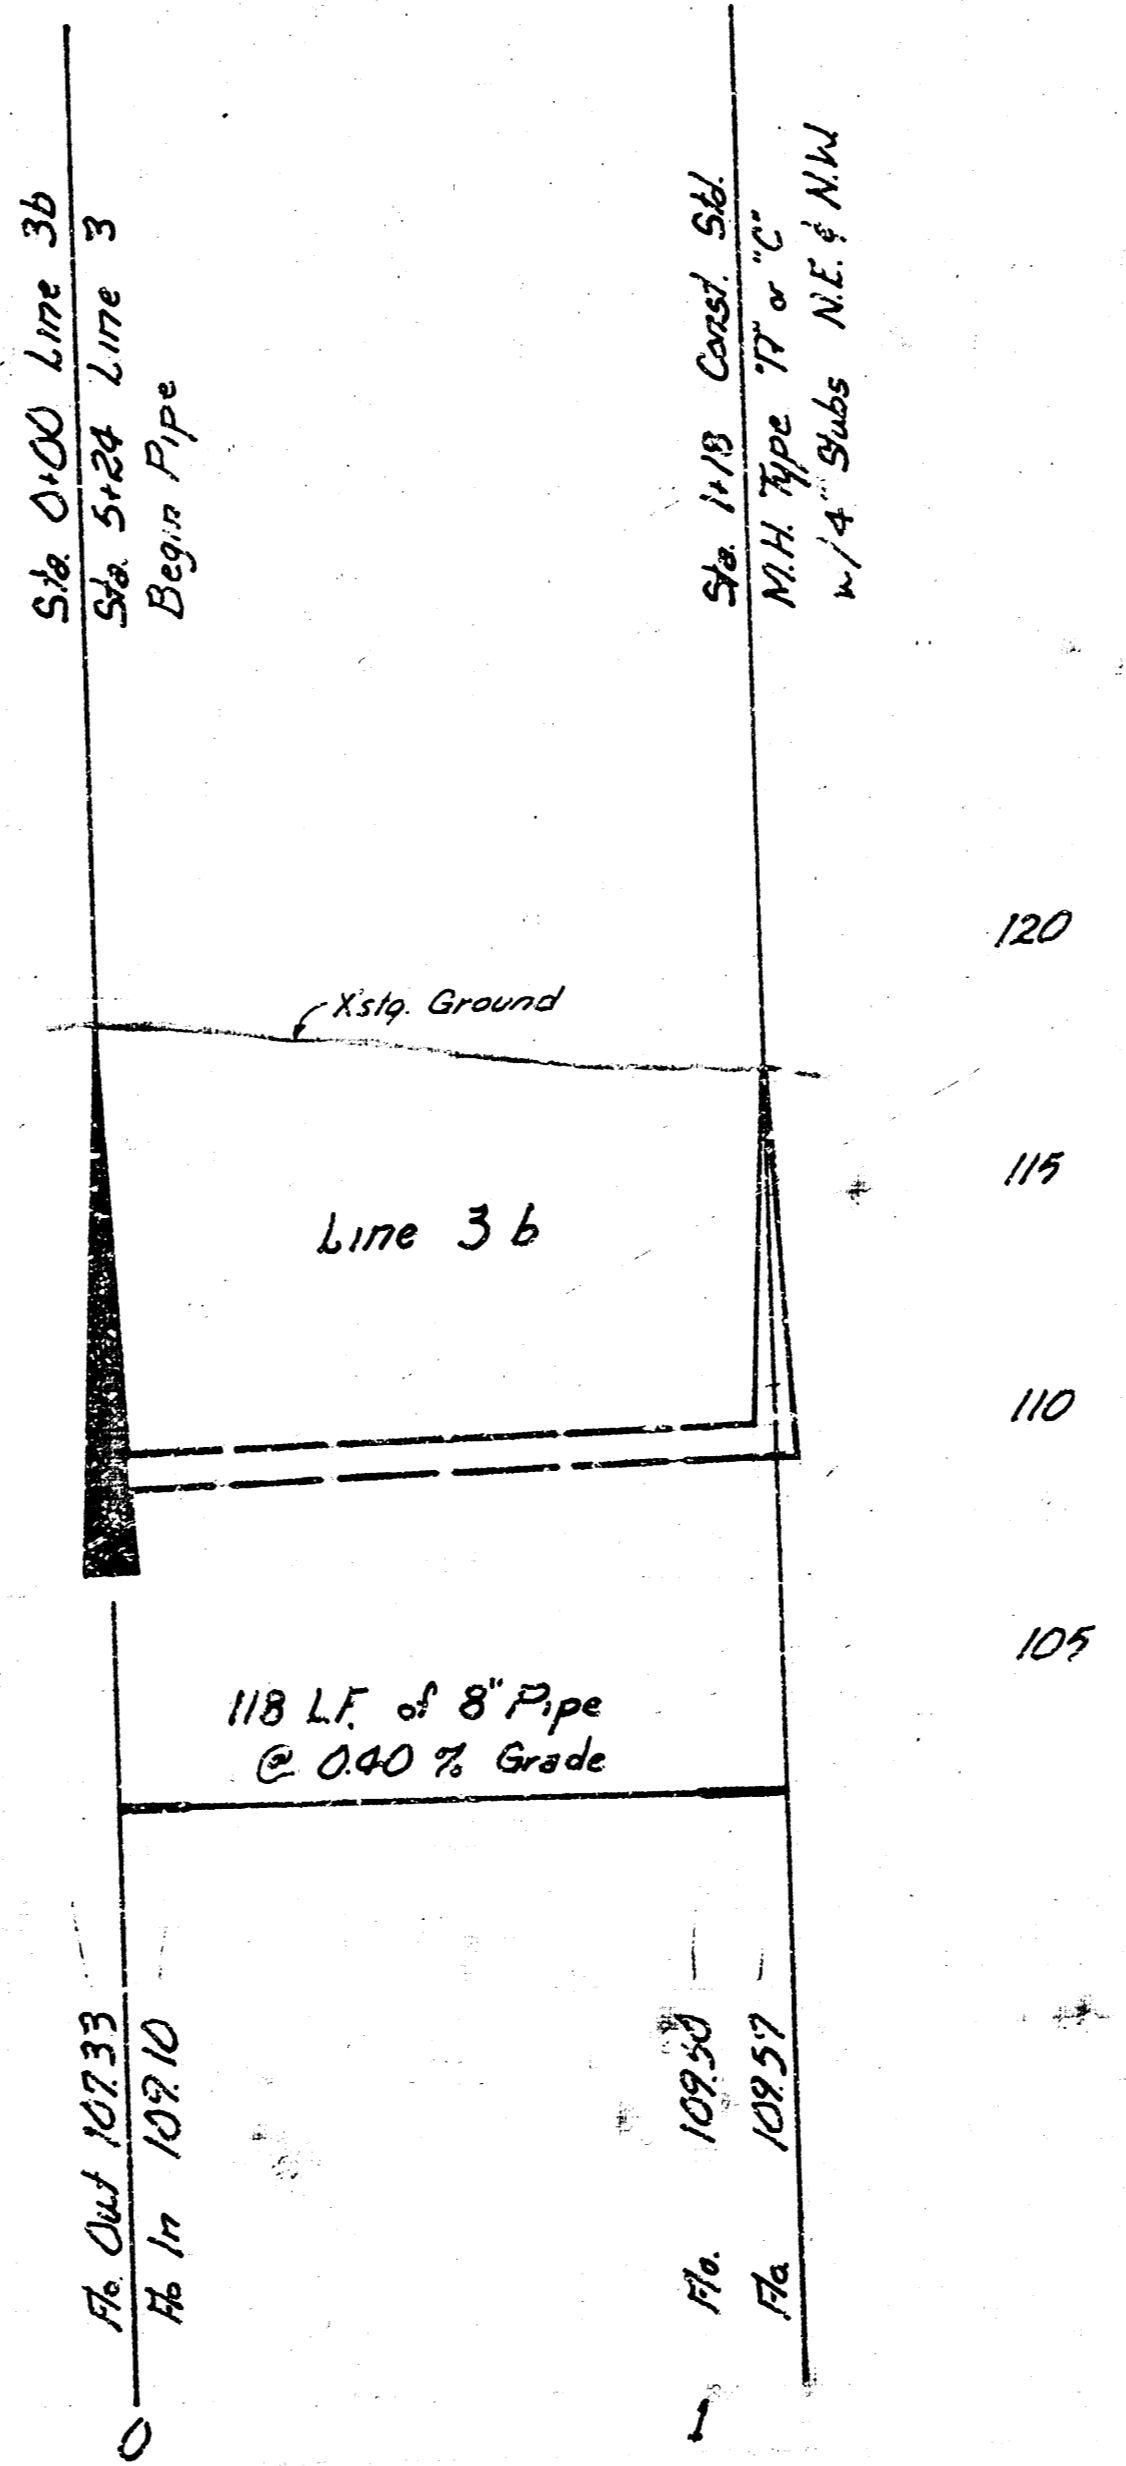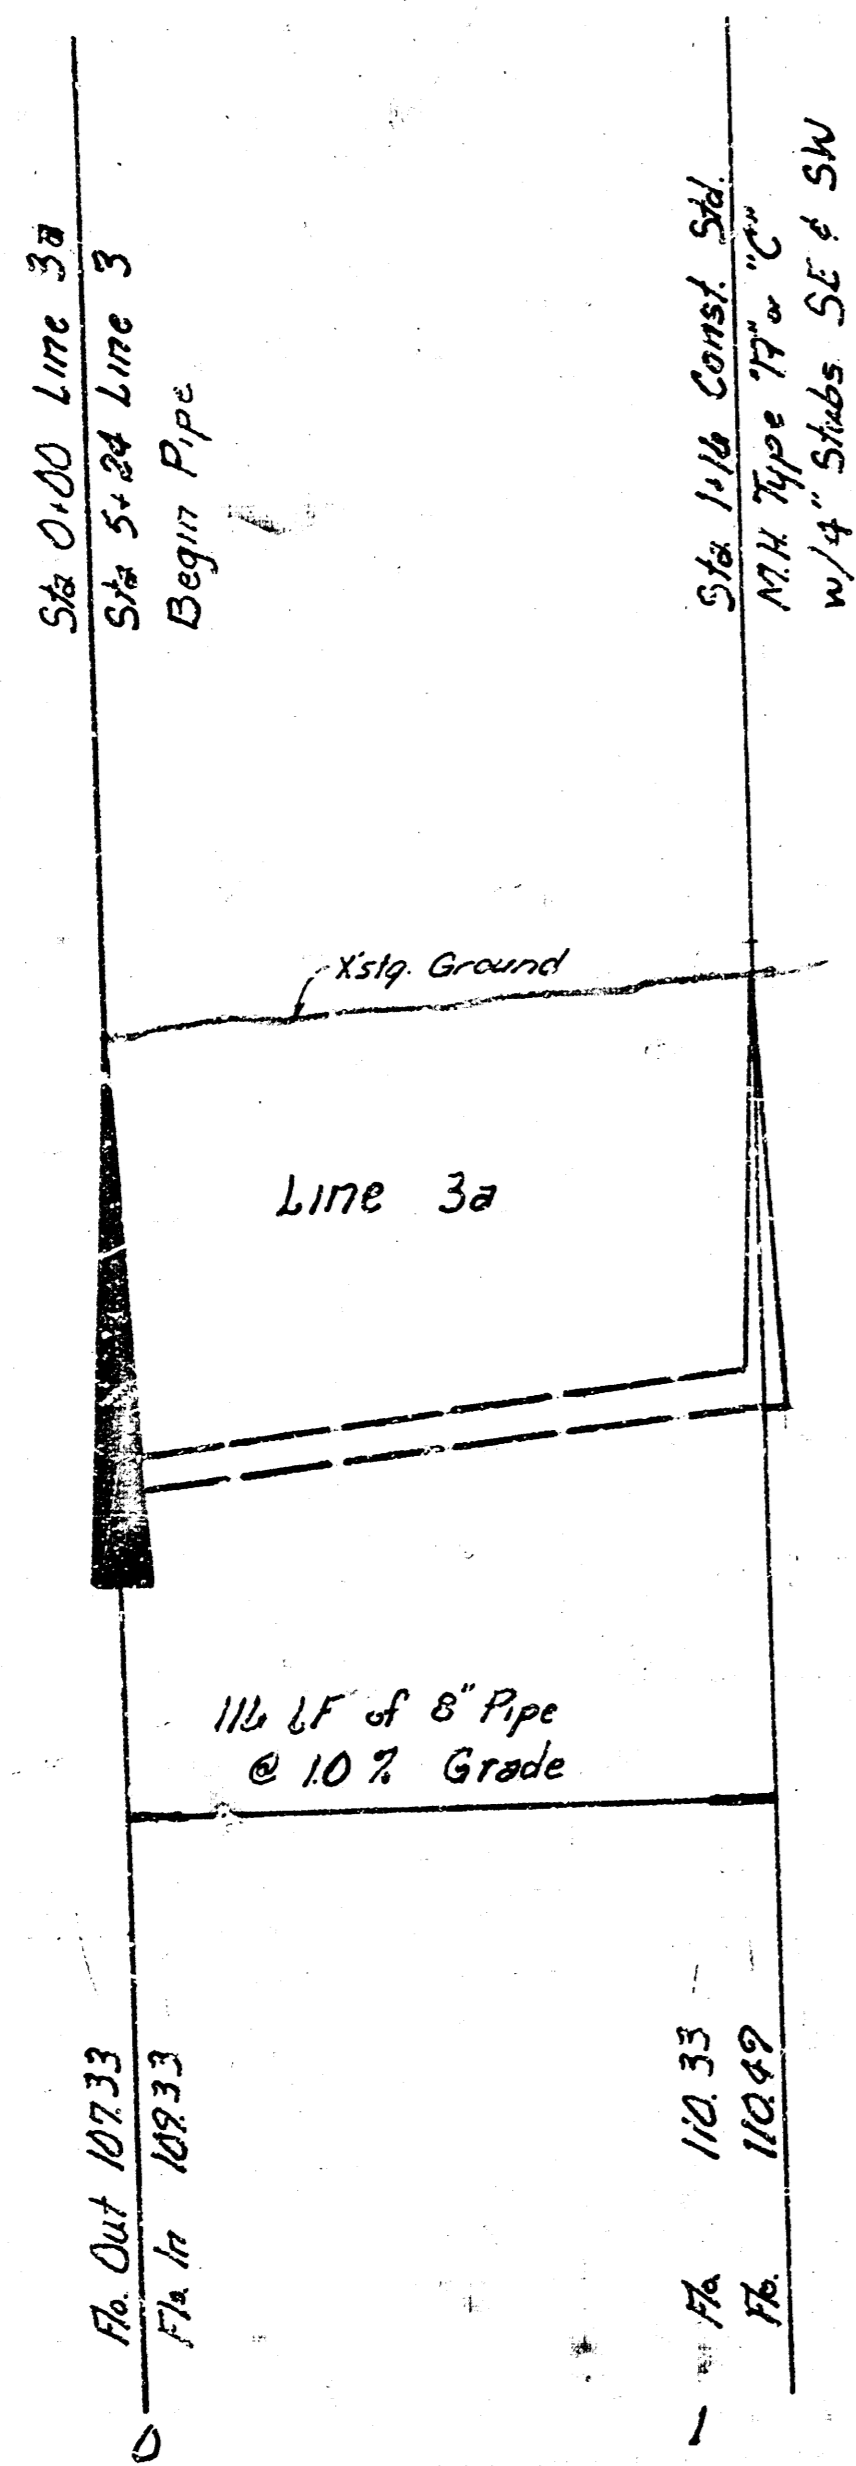

5
7
 Lot 1, Main 7A SW 1/4

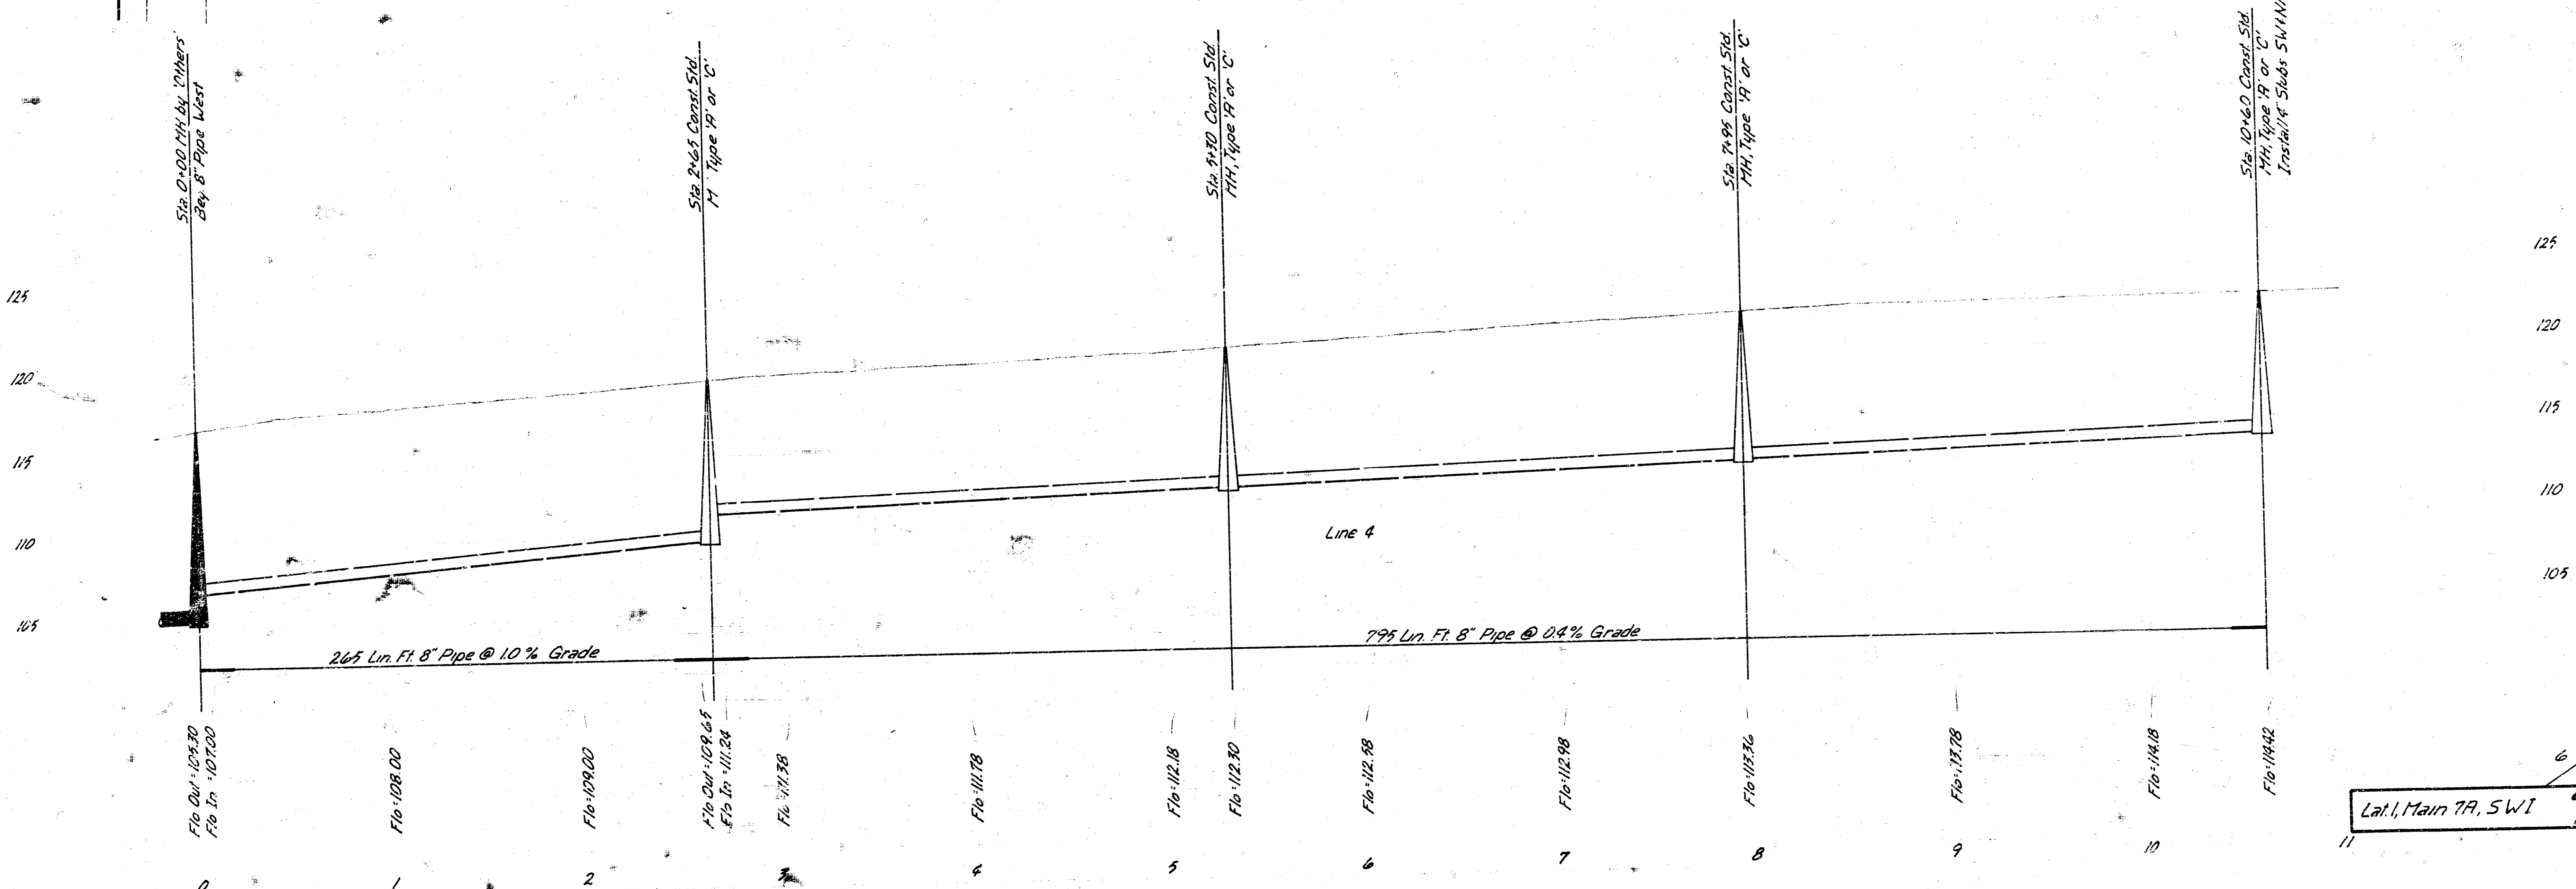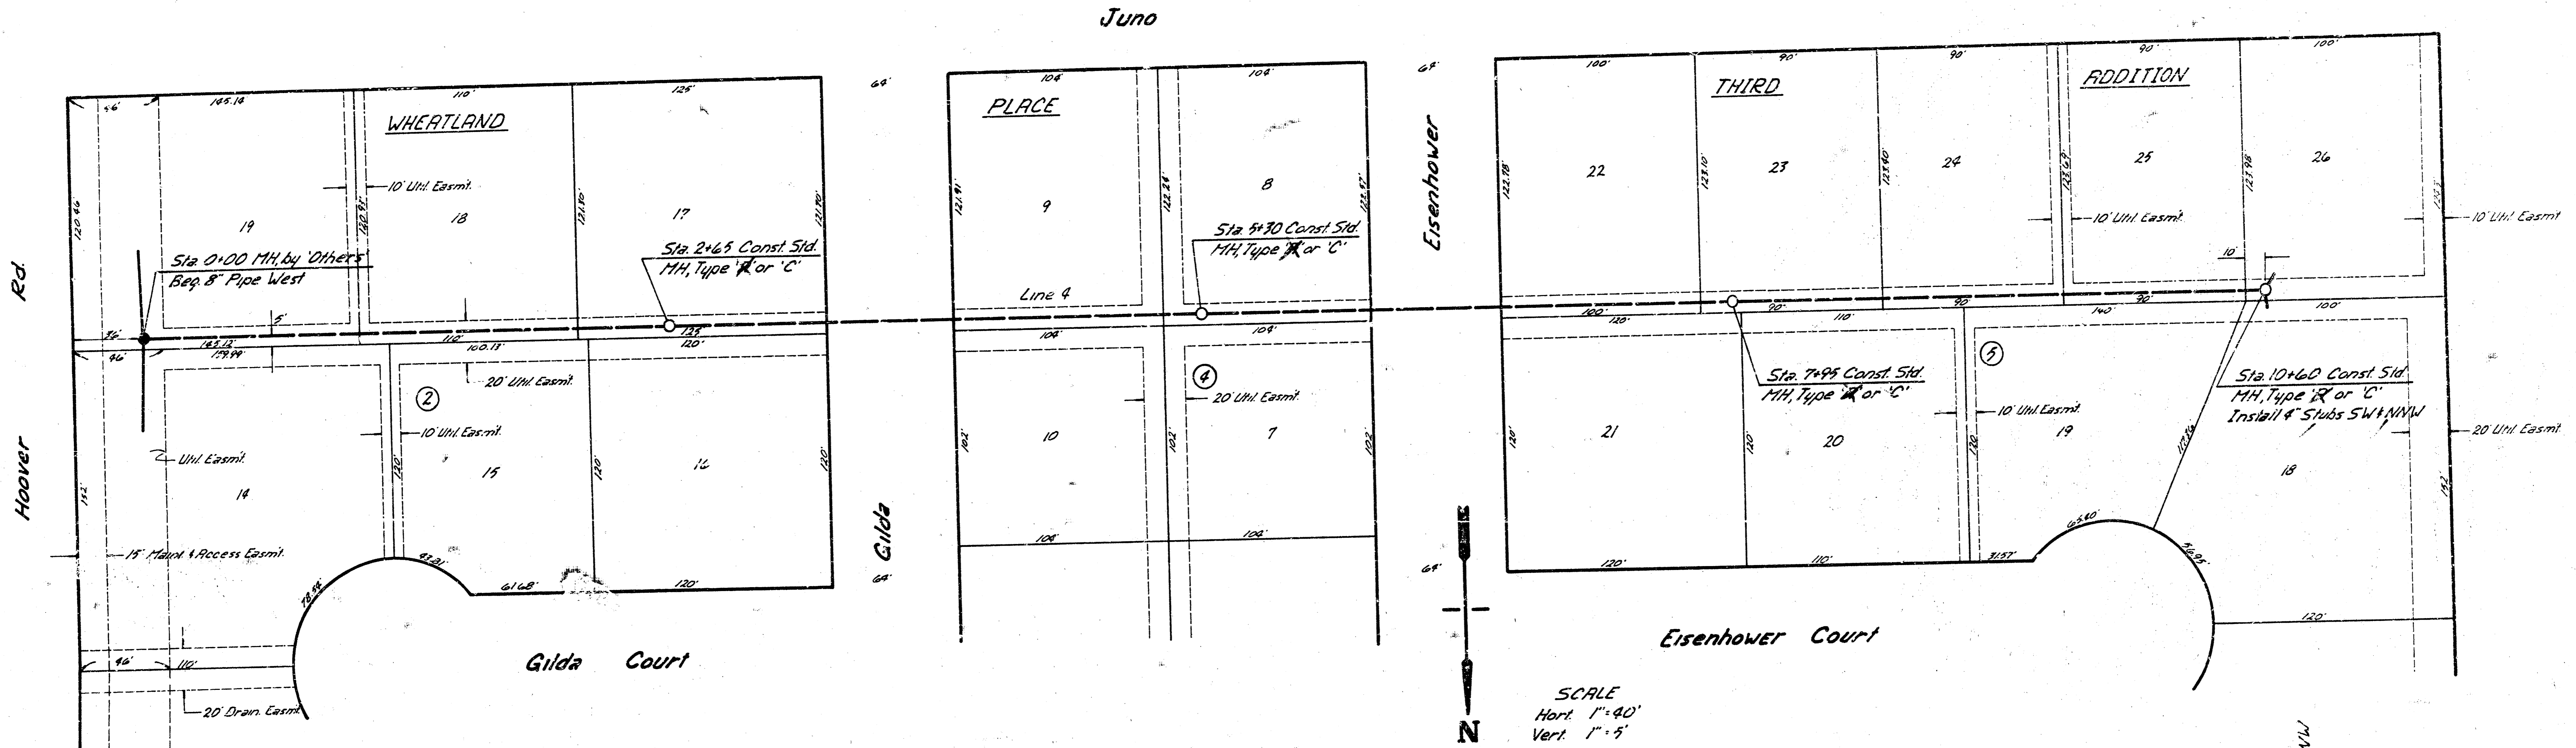

Lat. 1, Main 7A, SWI 6/7

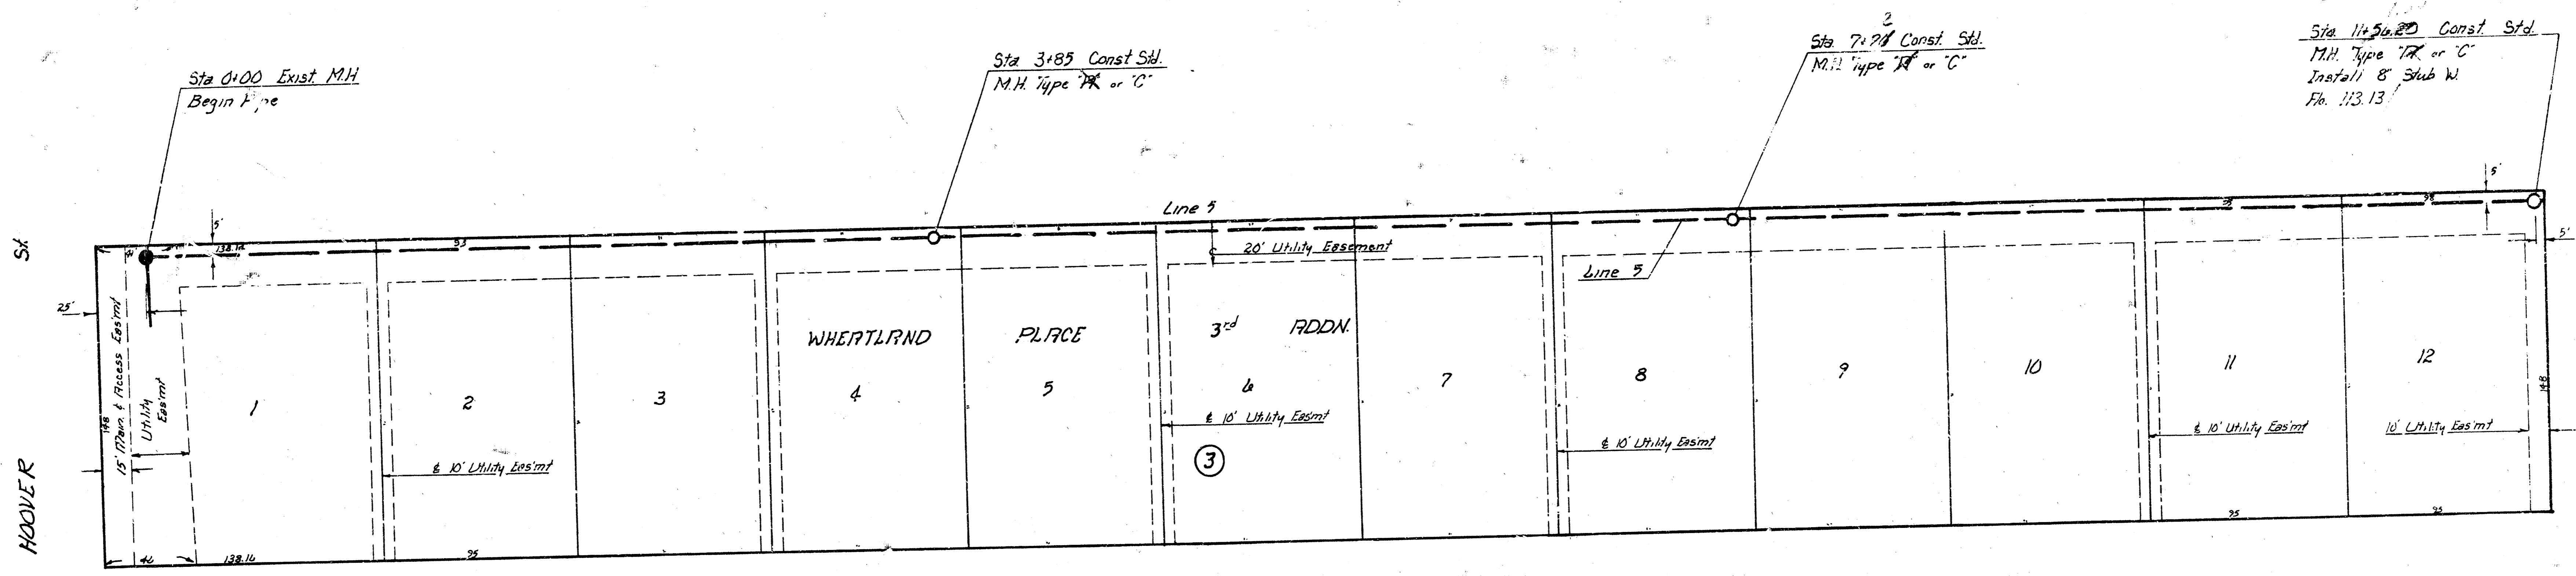

JLINO

SCALE
 Horz. 1" = 90'
 Vert. 1" = 5'

