
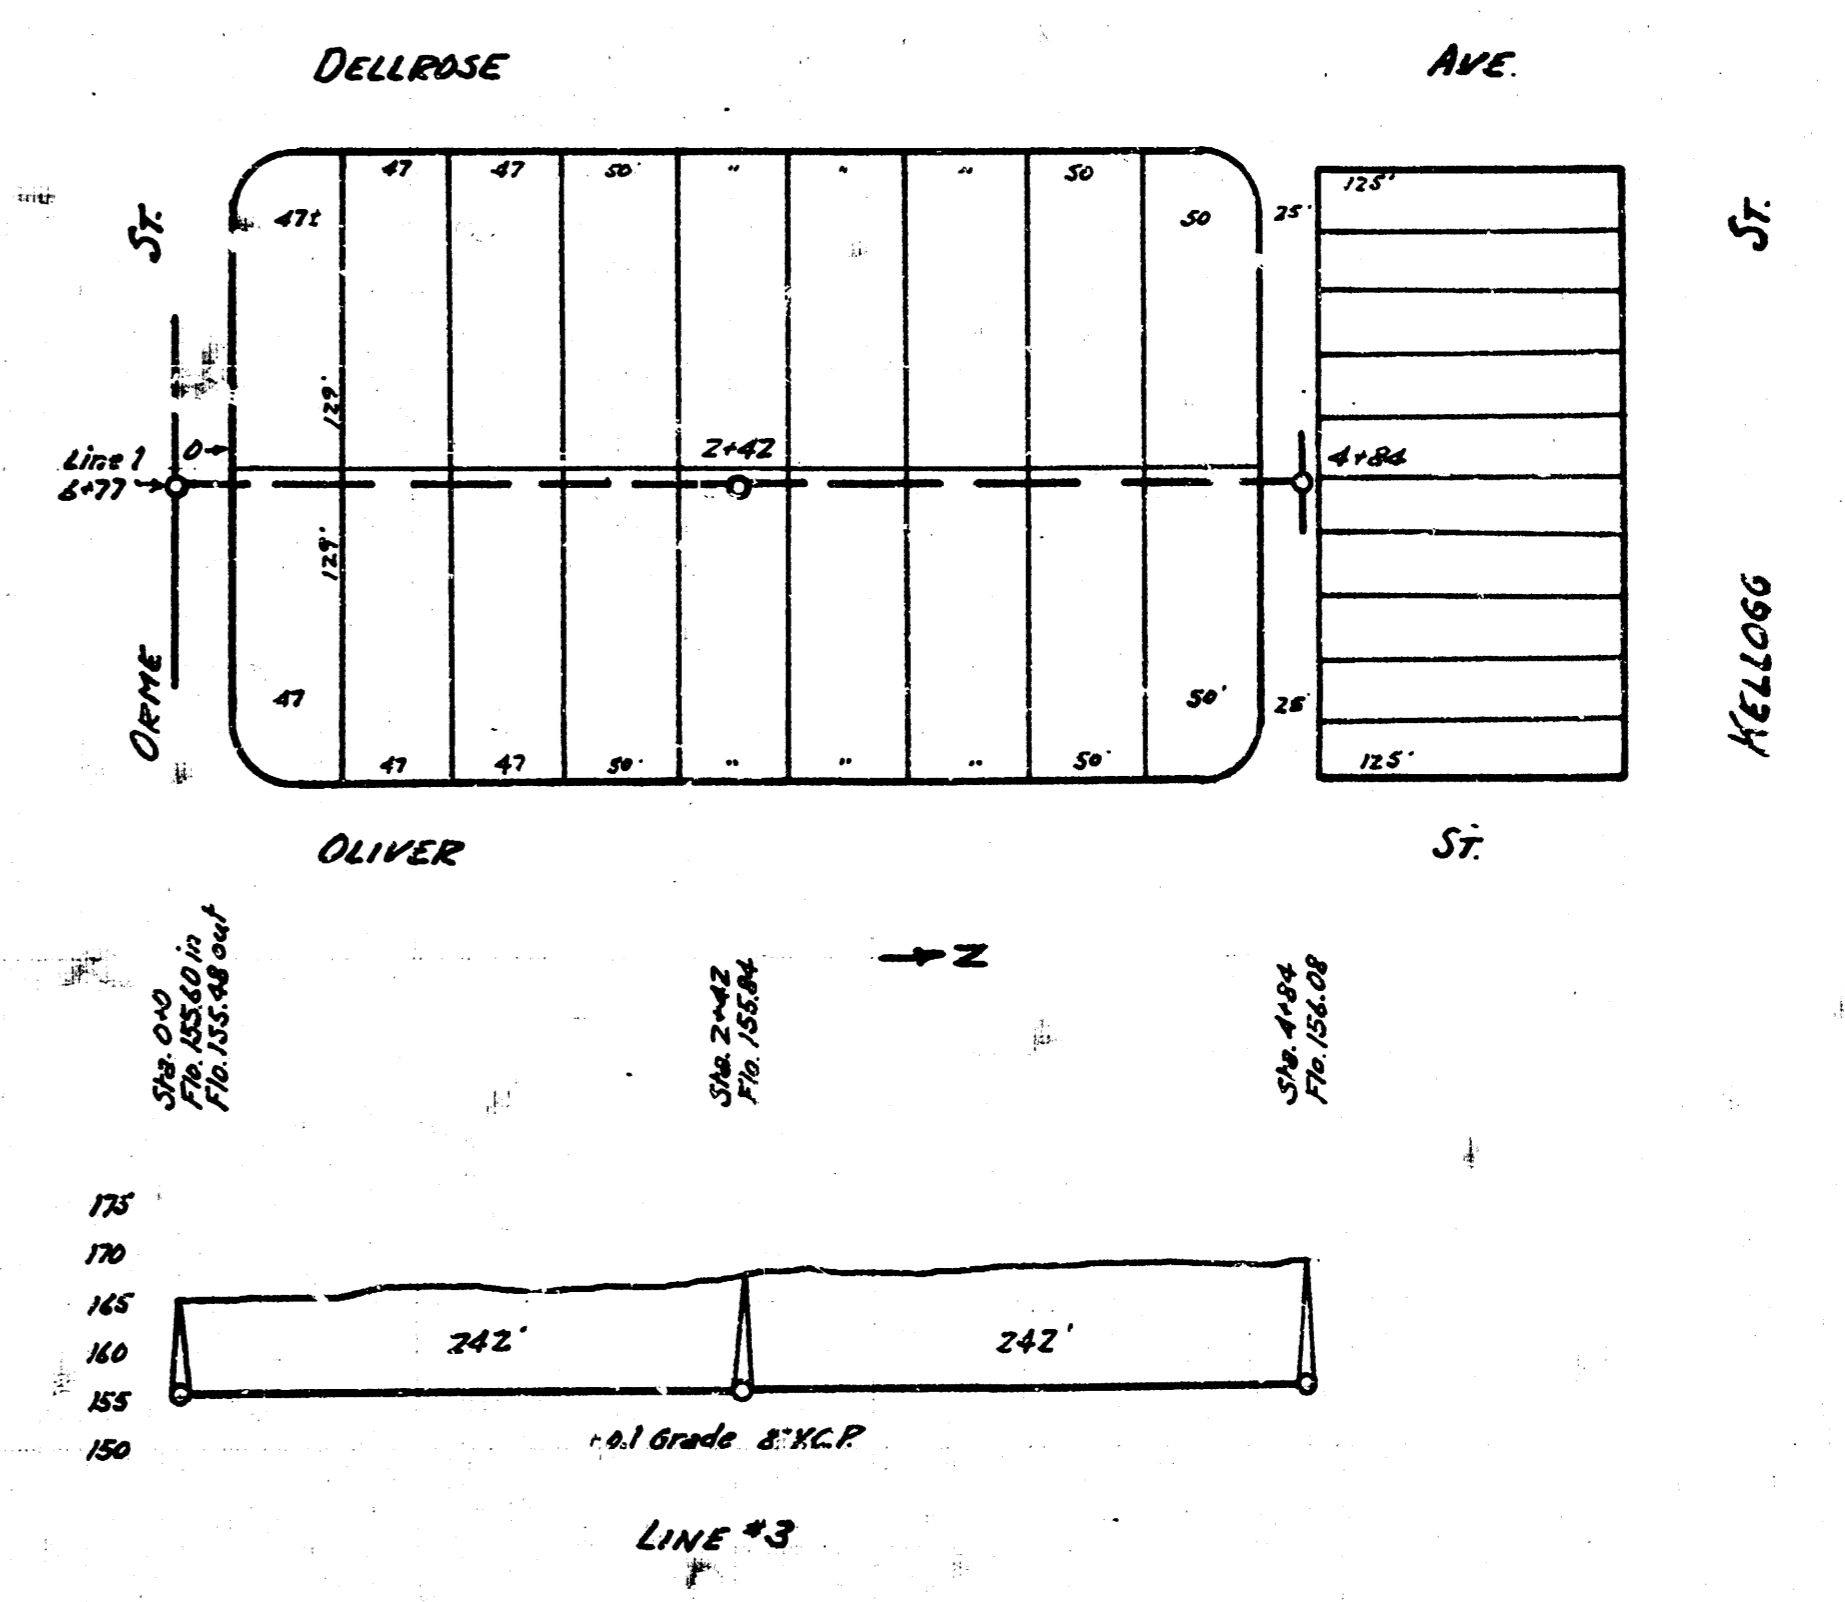


LAT. U DIST. 6 S.S. #12

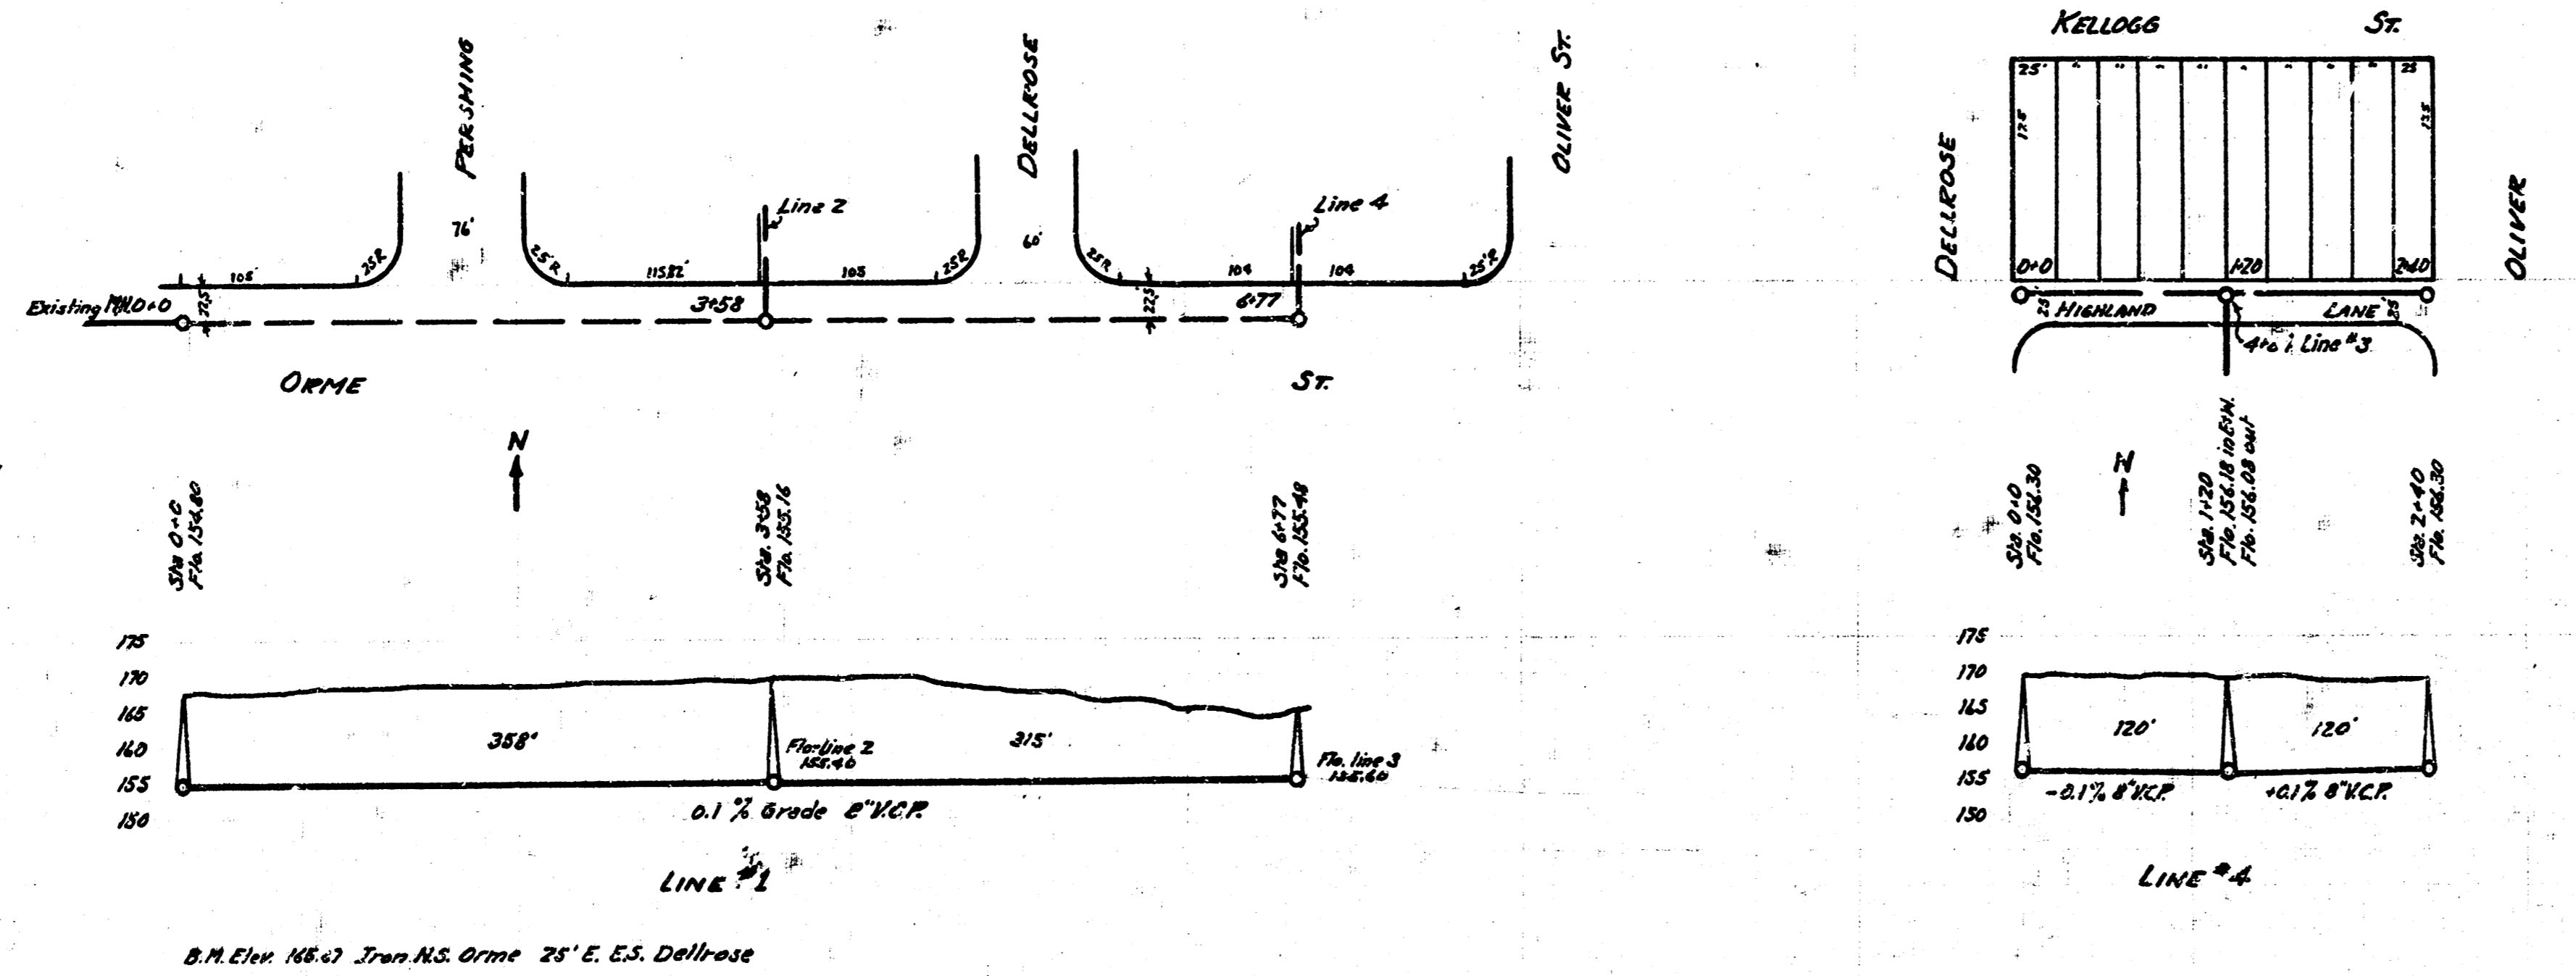

ENGINEERING DEPARTMENT
CITY OF WICHITA, KANSAS
P.L. BRACKWAY CITY ENGINEER
8-1939
DRAWN BY 104