

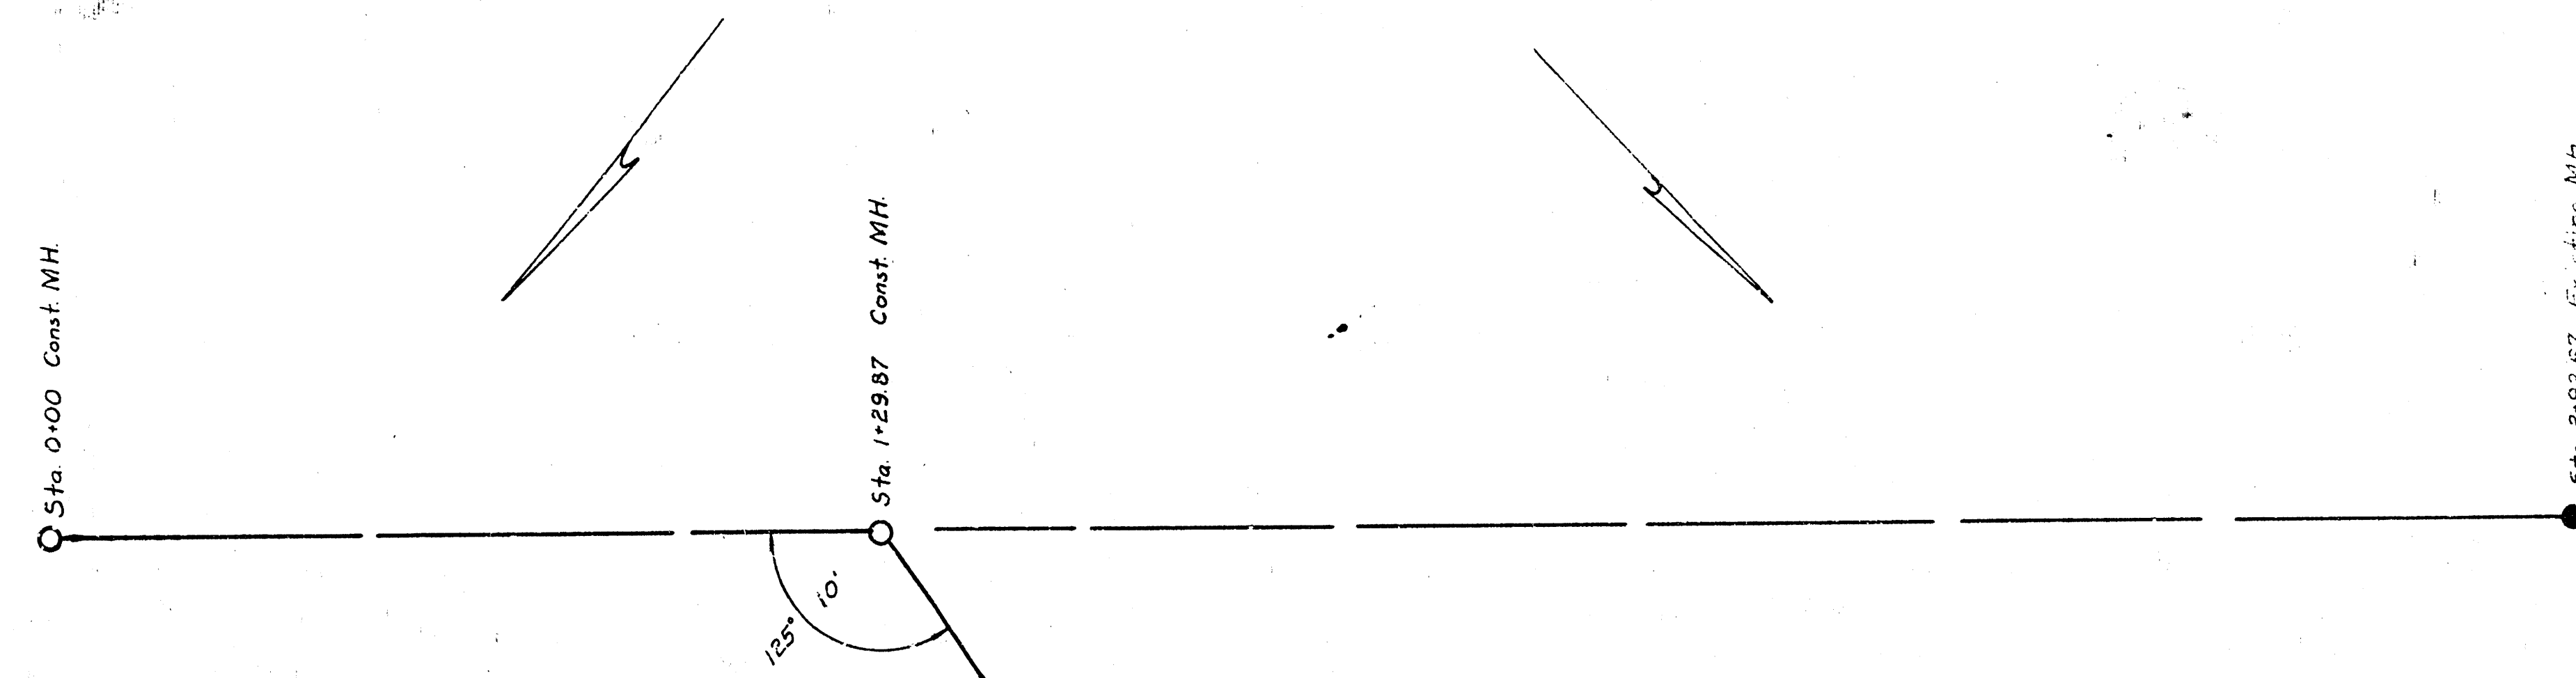


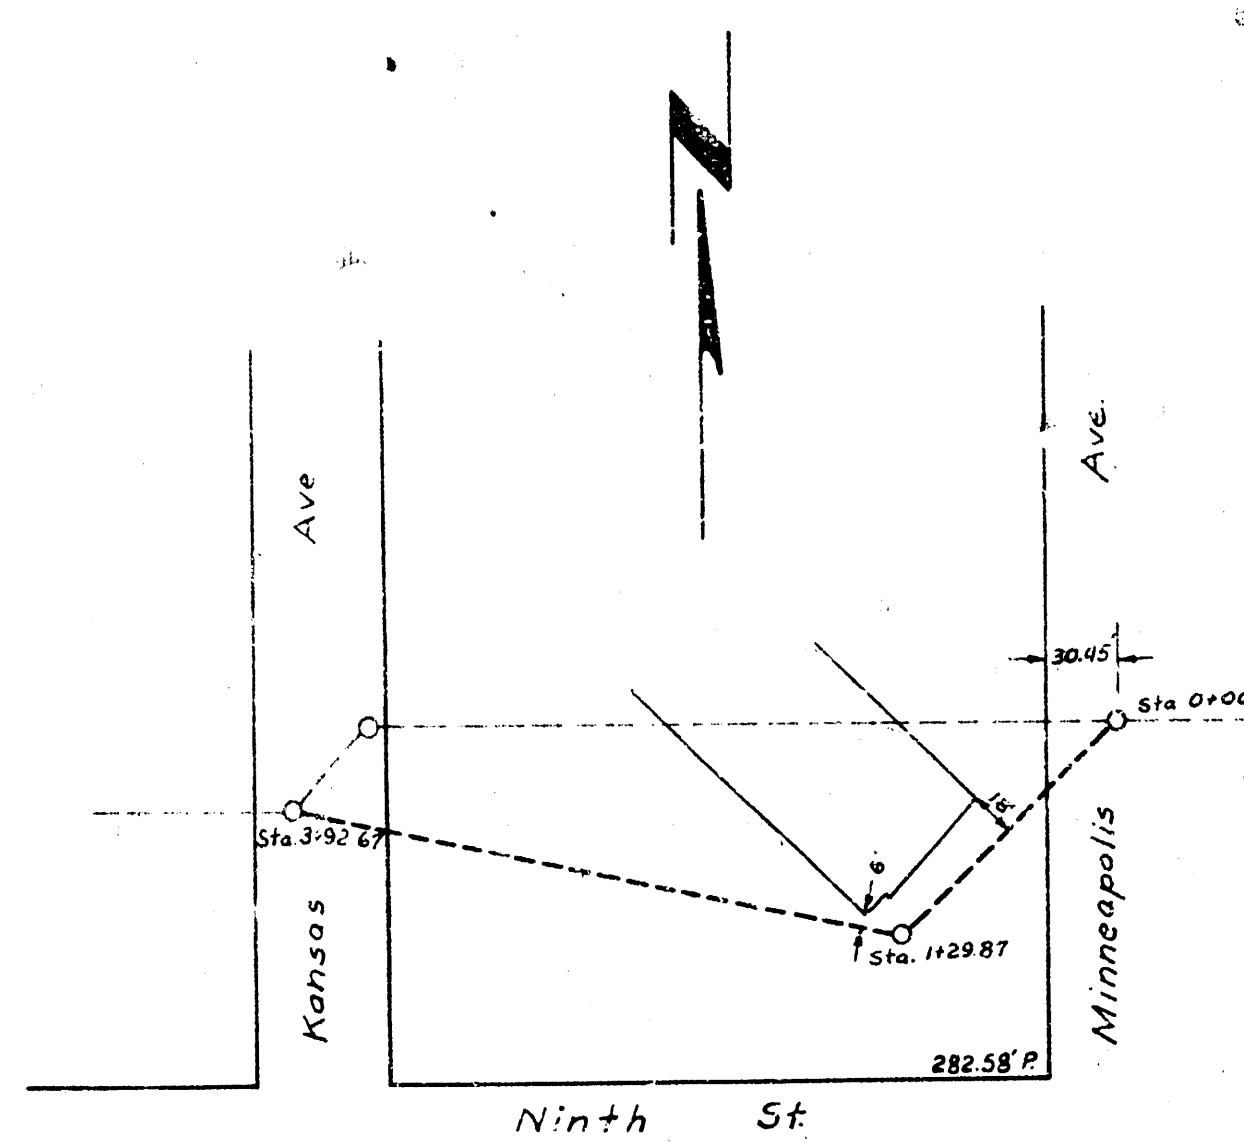

Scale: 1"=20' Horizontal.
1"=4' Vertical.

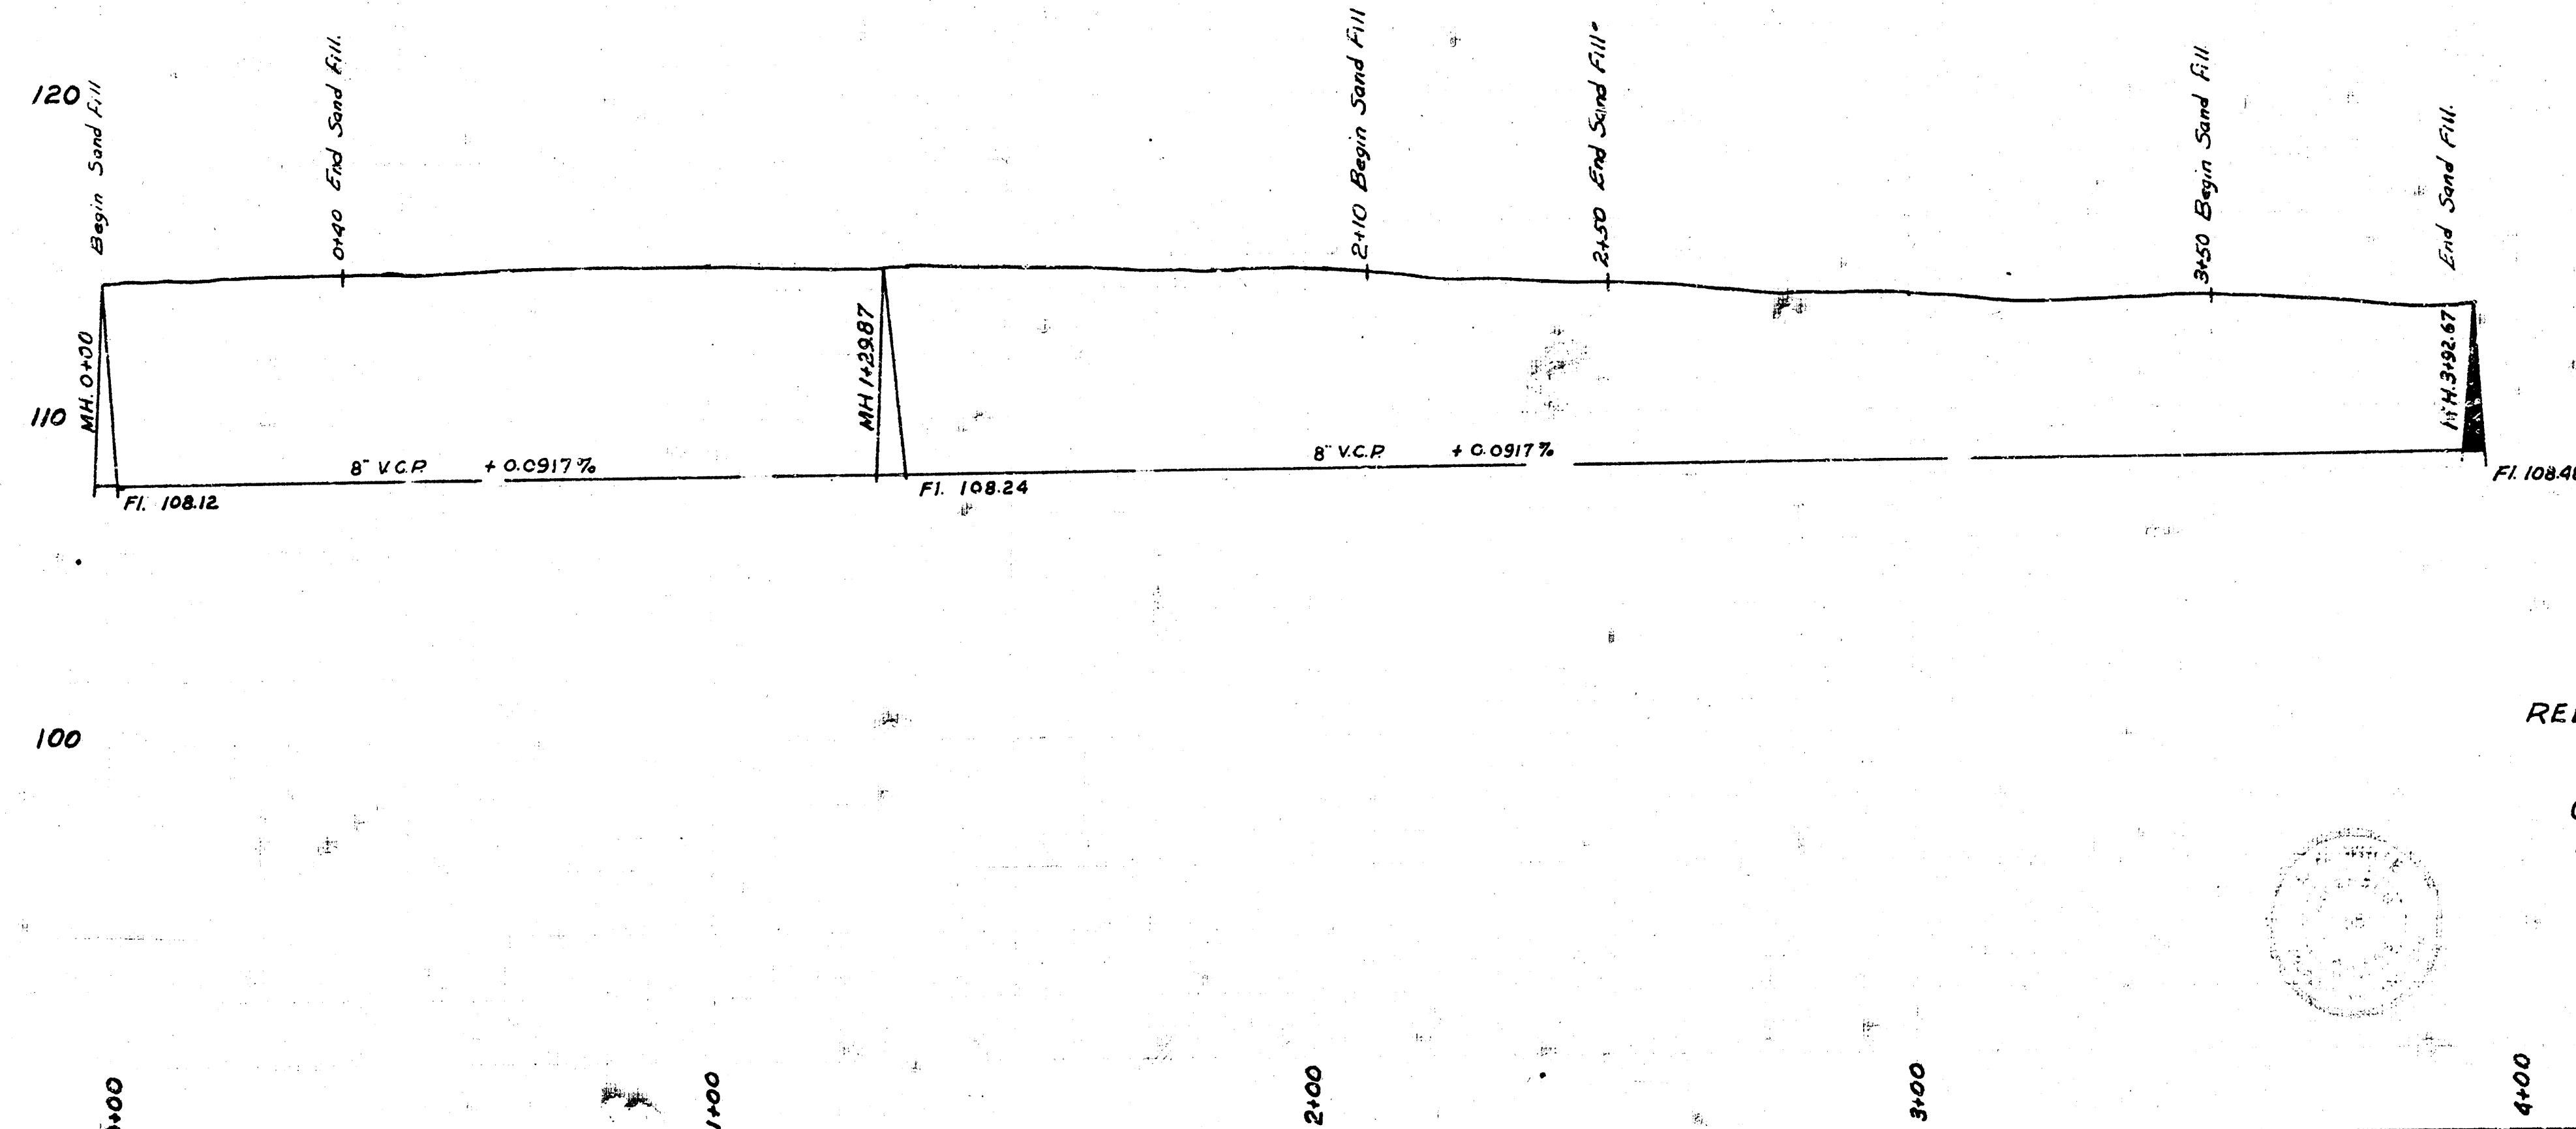

RELOCATION of DIST 7 55th 12
County Hospital Area
Private Job
City of Wichita, Kansas
L. K. White City Engineer
1951