



Survey By Mainier, Muecke K/18
 Drawn By J. Deery
 Checked By J. Deery
 Date Jan 1956

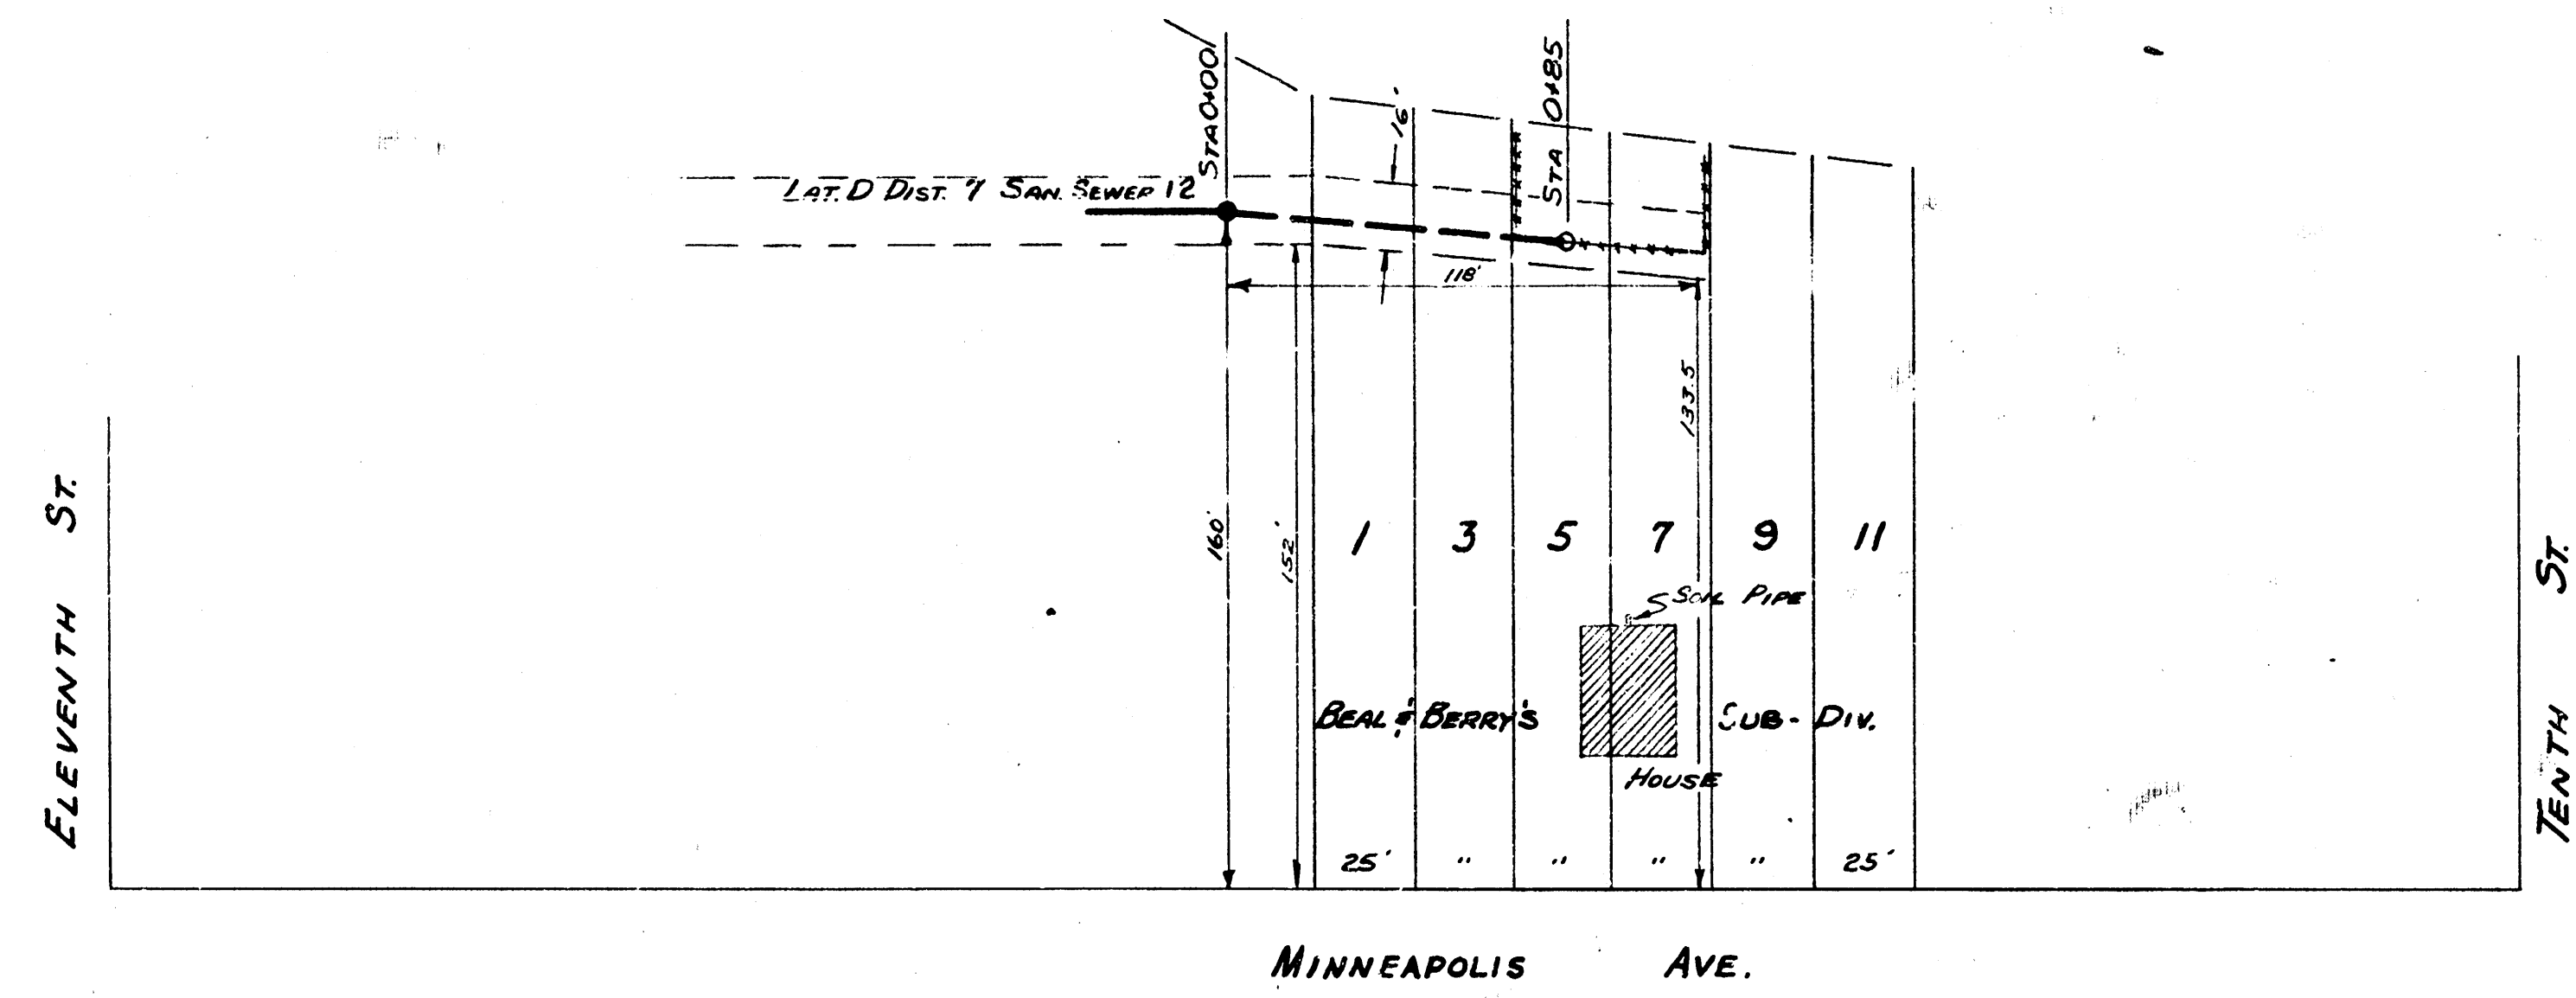

B.M. 116.44 "M" IN MUELLER F.P. S.E. COR. MINNEAPOLIS #112

PLAN SCALE 1"=40'
 PROFILE SCALE 1"=40' HOR. 1"=4' VERTICAL

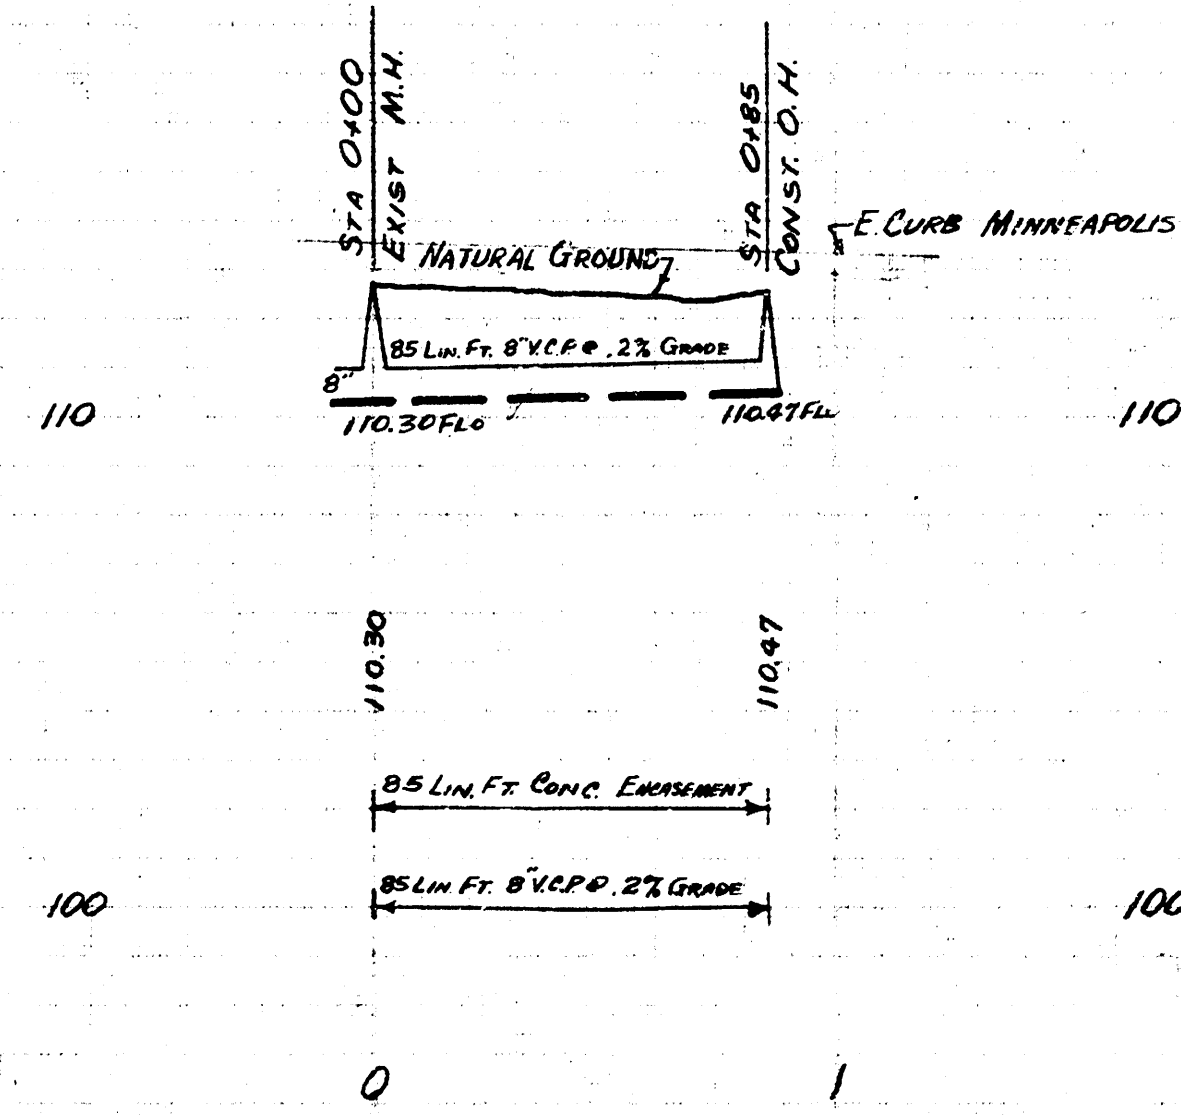

EXT. LAT. D. DIST. 7 S. 3. 12
 CITY OF WICHITA KANSAS
 B.E. SMITH CITY ENGINEER
 JAN. 1956 PRIVATE JOB