


NOTE:  
 LINE 1 & 2 FROM STA 1148 TO ARE TO BE BUILT AS SUBMAIN 12, 55" I.D.  
 LINE 3 (SUBMAIN 12) 3, 3-A, 3-B ARE TO BE BUILT AS LAT. C, DIST. 7, 55" I.D.  
 LINE 4 TO BE BUILT AS LAT. E, DIST. 7, 55" I.D.

NOTE: LINE 2 WEST OF KARRAS BUILDING SOUTH HAS HEAVY GROWTH OF BROWN F-13 TREES 4" TO 8" TO BE REMOVED.

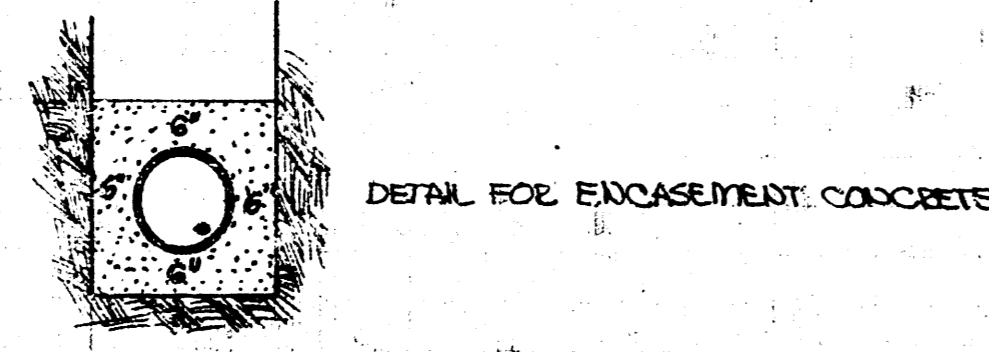

LAT. E, DIST. 7, 55" I.D.  
 LAT. C, DIST. 7, 55" I.D.  
 SUBMAIN 12, SANITARY SEWER #12  
 City of Wichita, Kansas  
 L.K. White - City Engineer  
 Proj. No. C21-21 6-2-60  
 C 22-57