

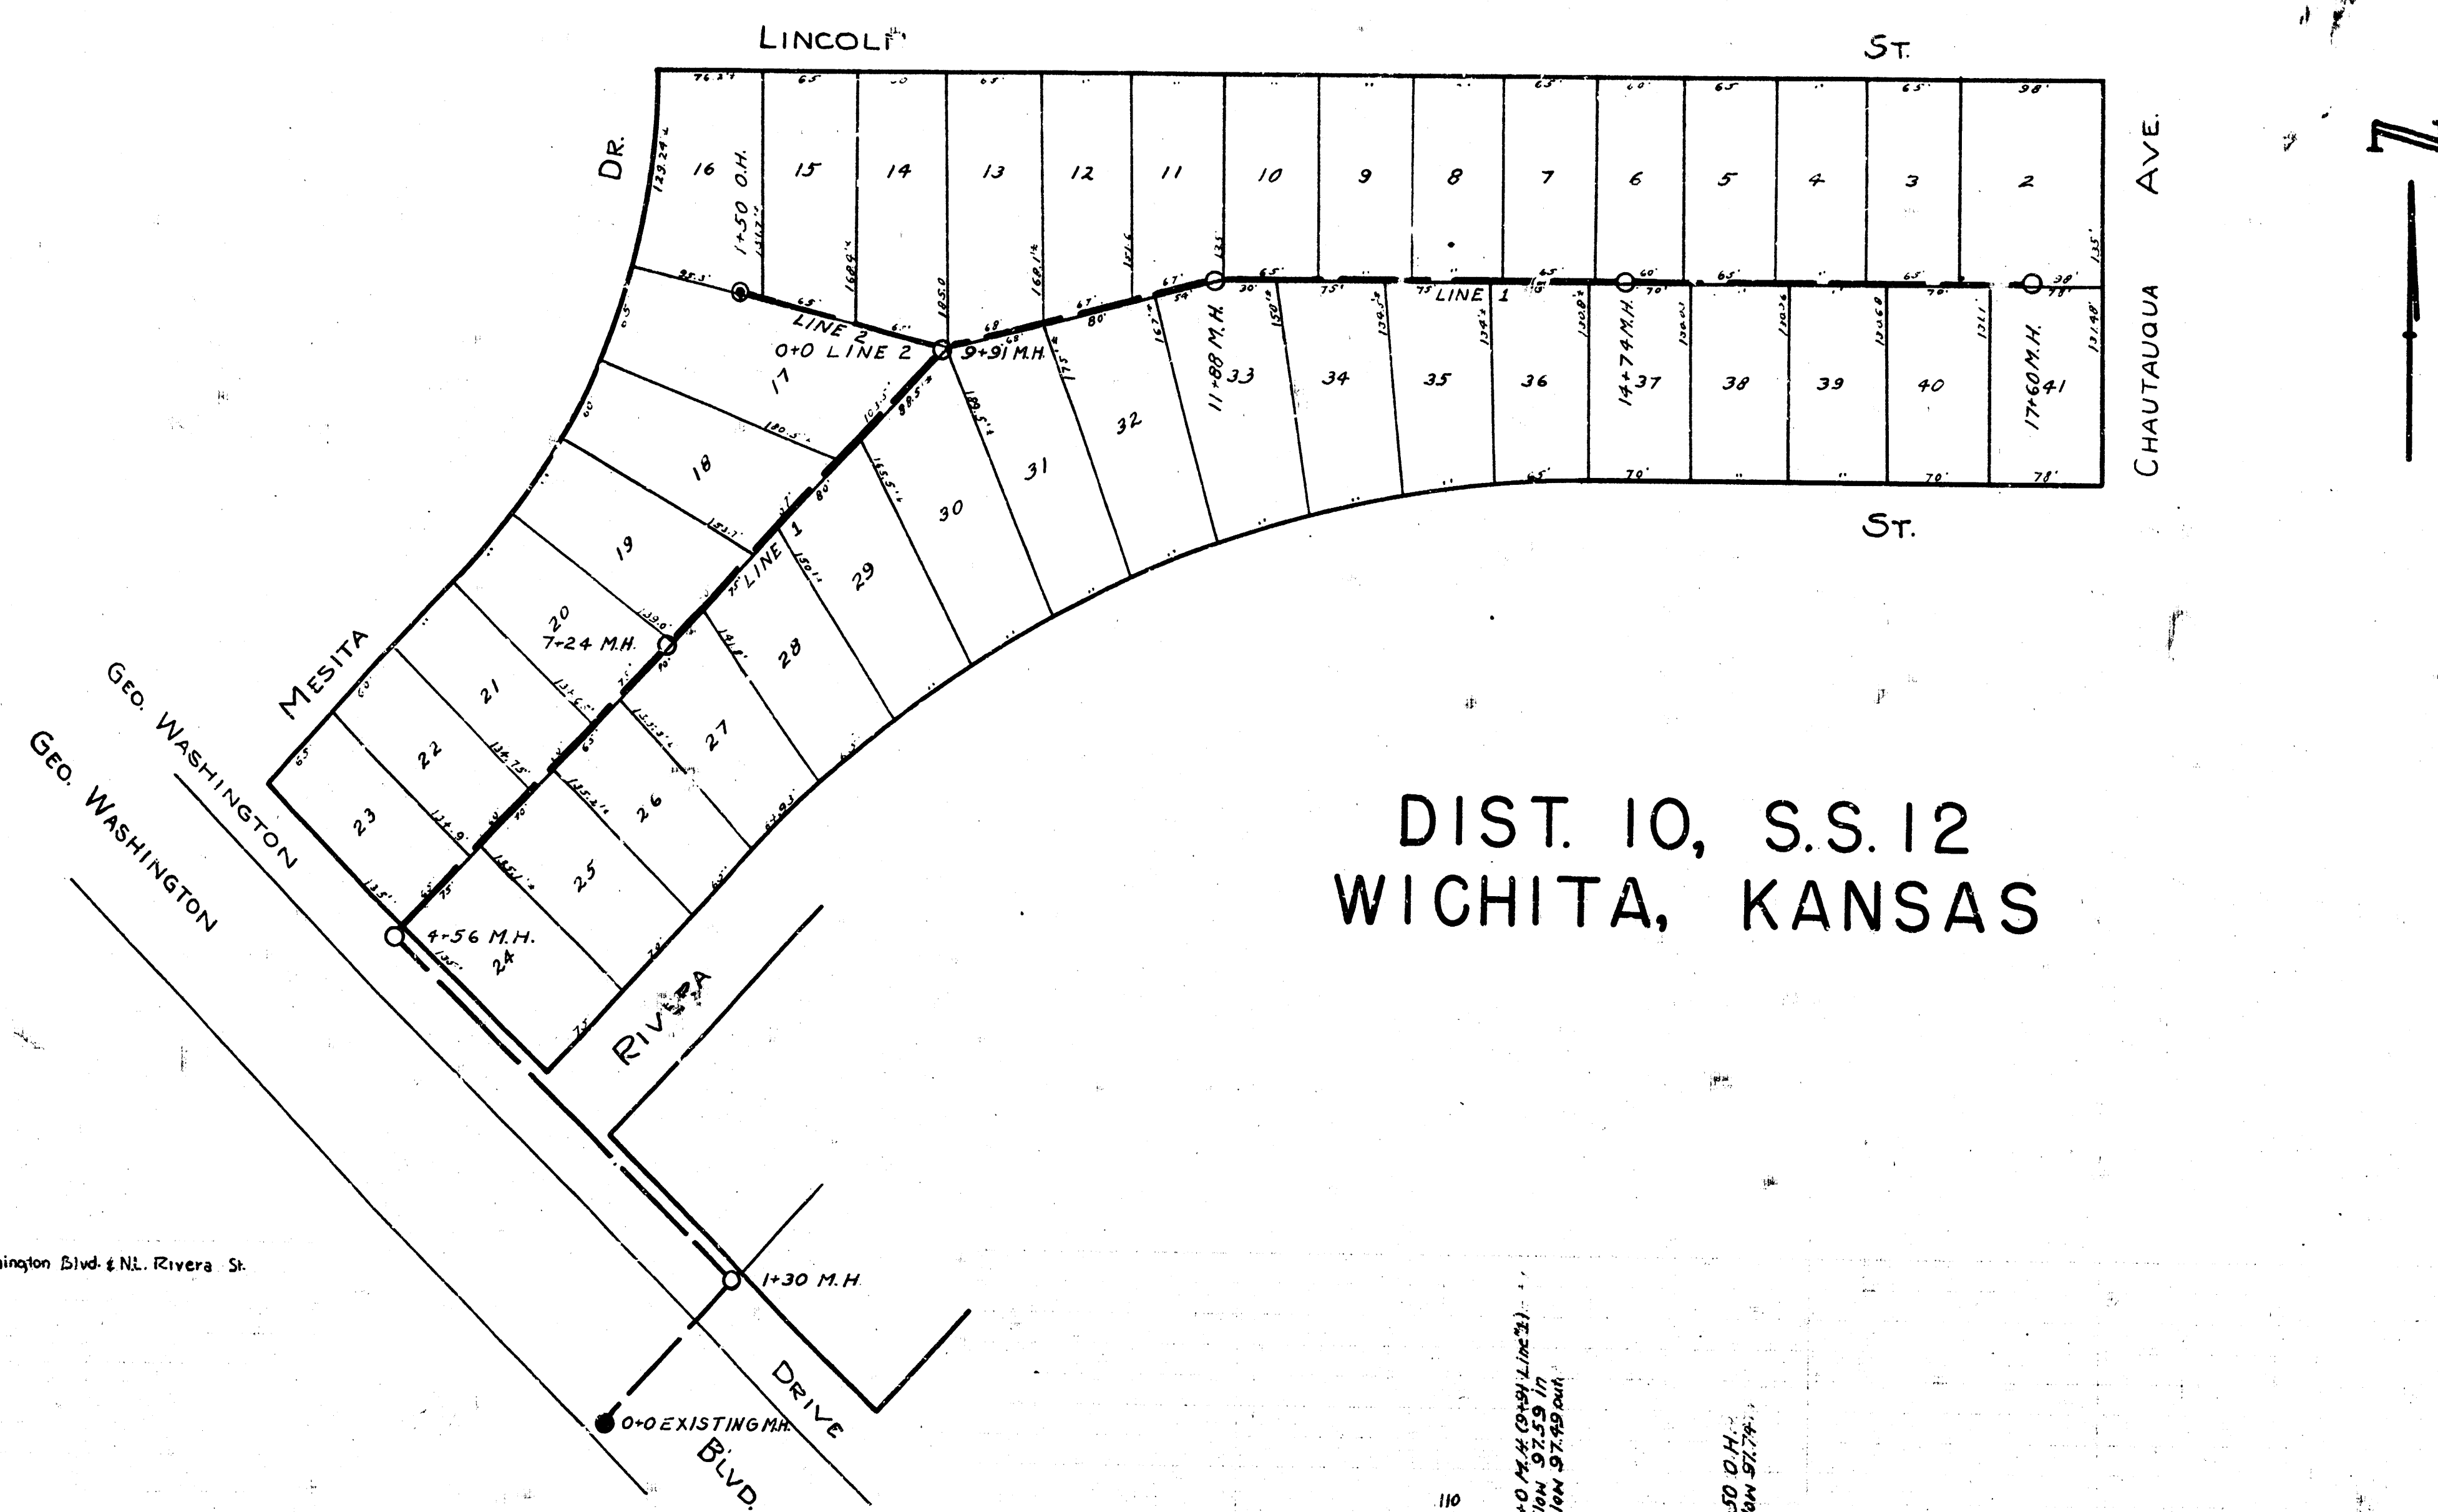


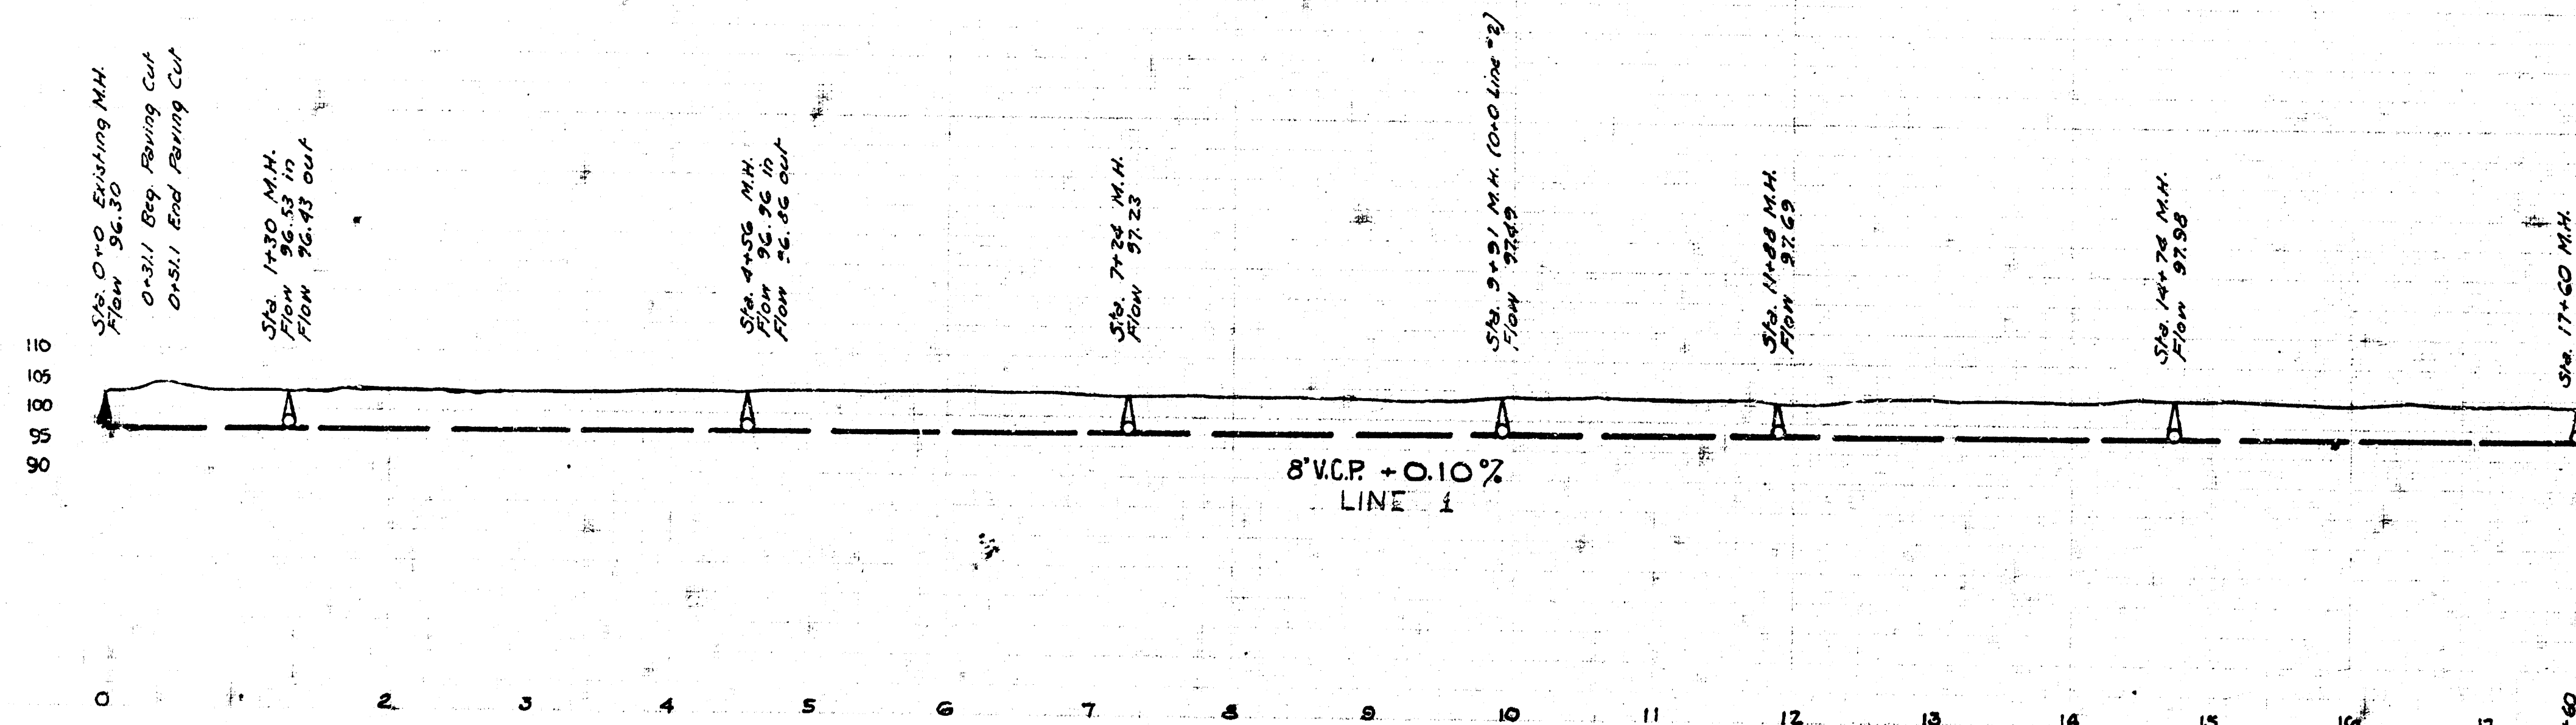

B.M. 104.10 "4" on West Edge of Pavement at Geo. Washington Blvd & N. Rivera St.

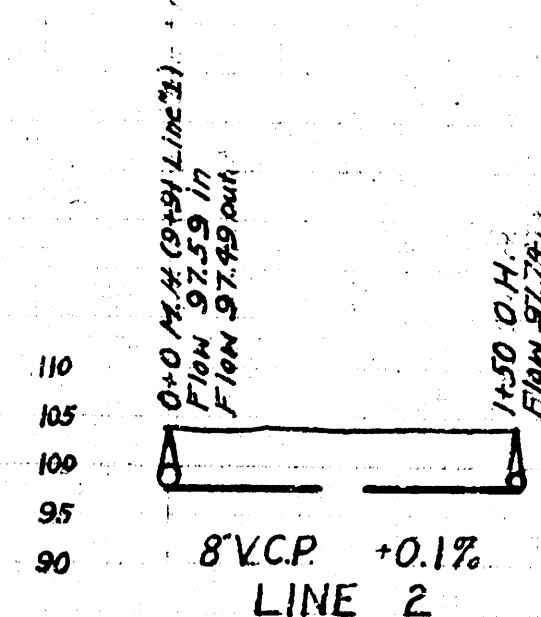

SERVICE DEPARTMENT
CITY OF WICHITA, KANSAS
ENGINEERING DIVISION
L.R. WHITE CITY ENGINEER
NOV. 1946 1" = 80'