
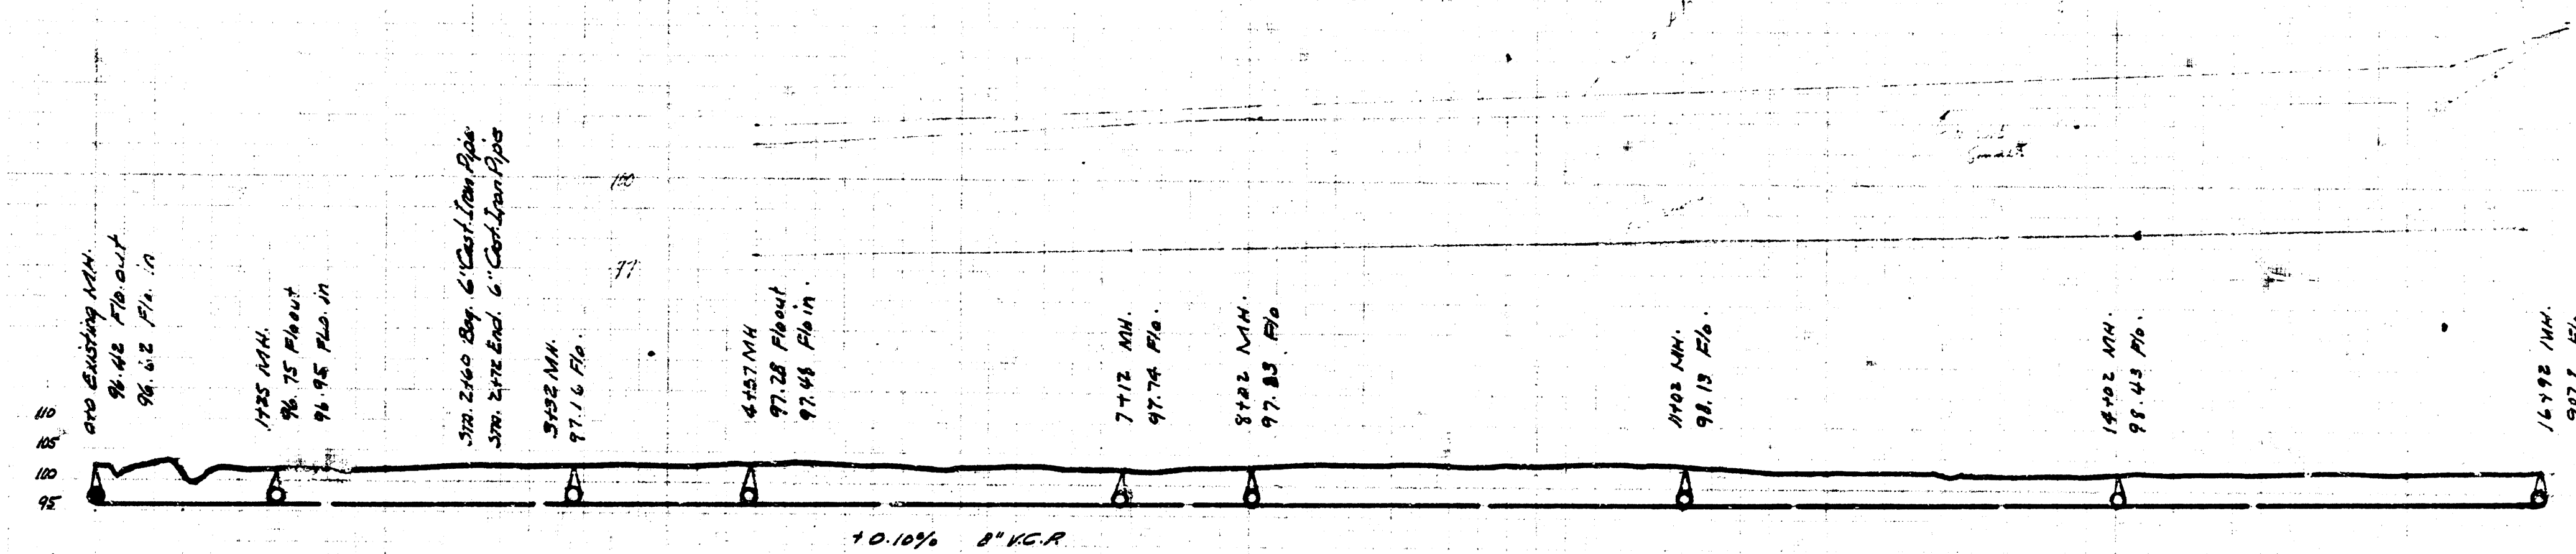


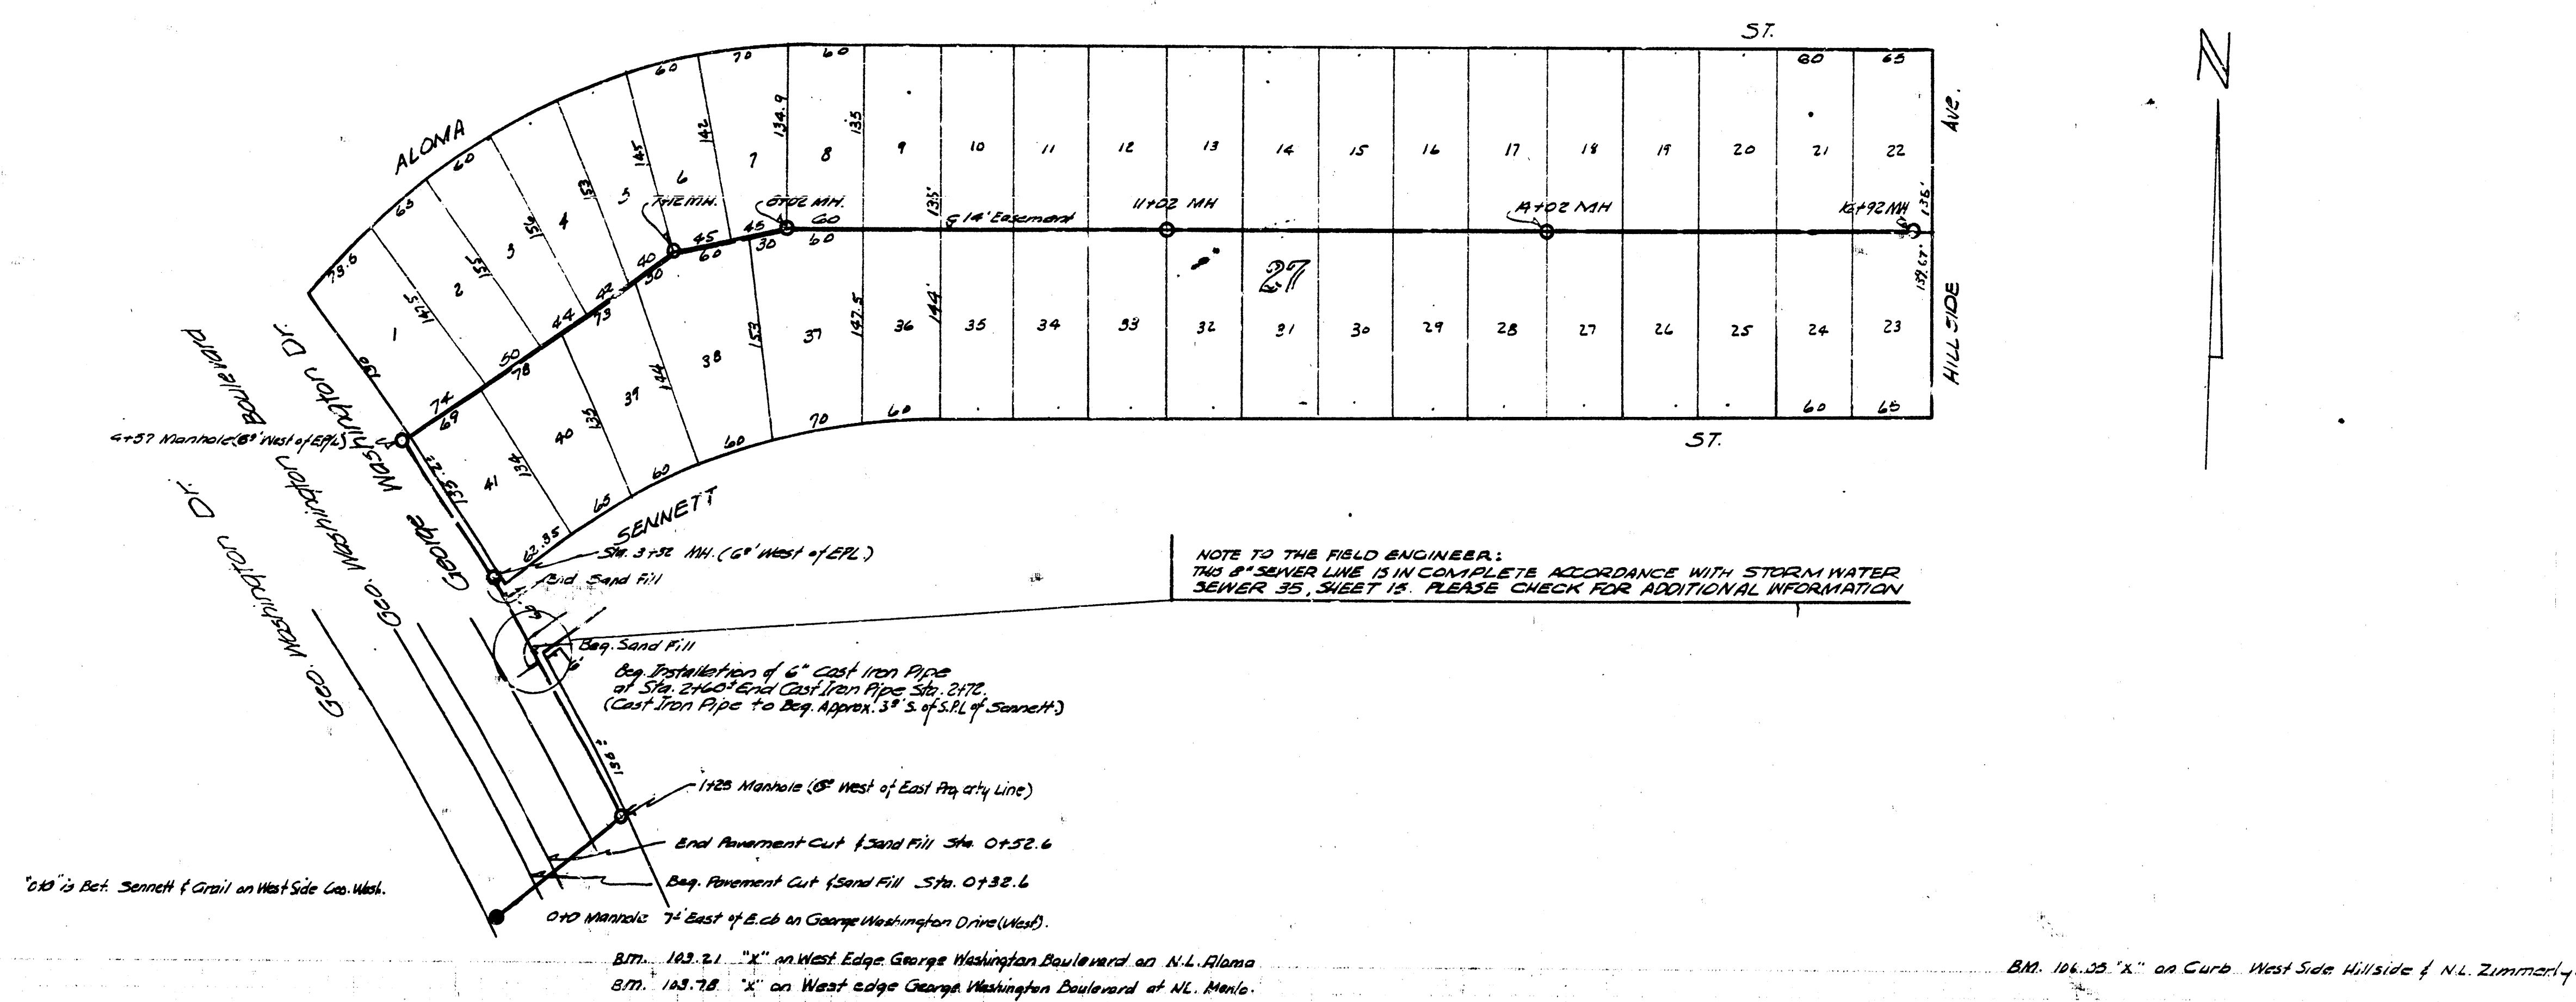

LAT. 3, DIST. 10, S.S. #12
City of Wichita, Kansas.
L.E. White Ch. Engineer
Date 7-1-49 Proj. No. C29-5