


Date 2-10-58
 Drawn by M.C.L.
 Checked by J.T.S.
 Book No. 57-55-100W.M.L.

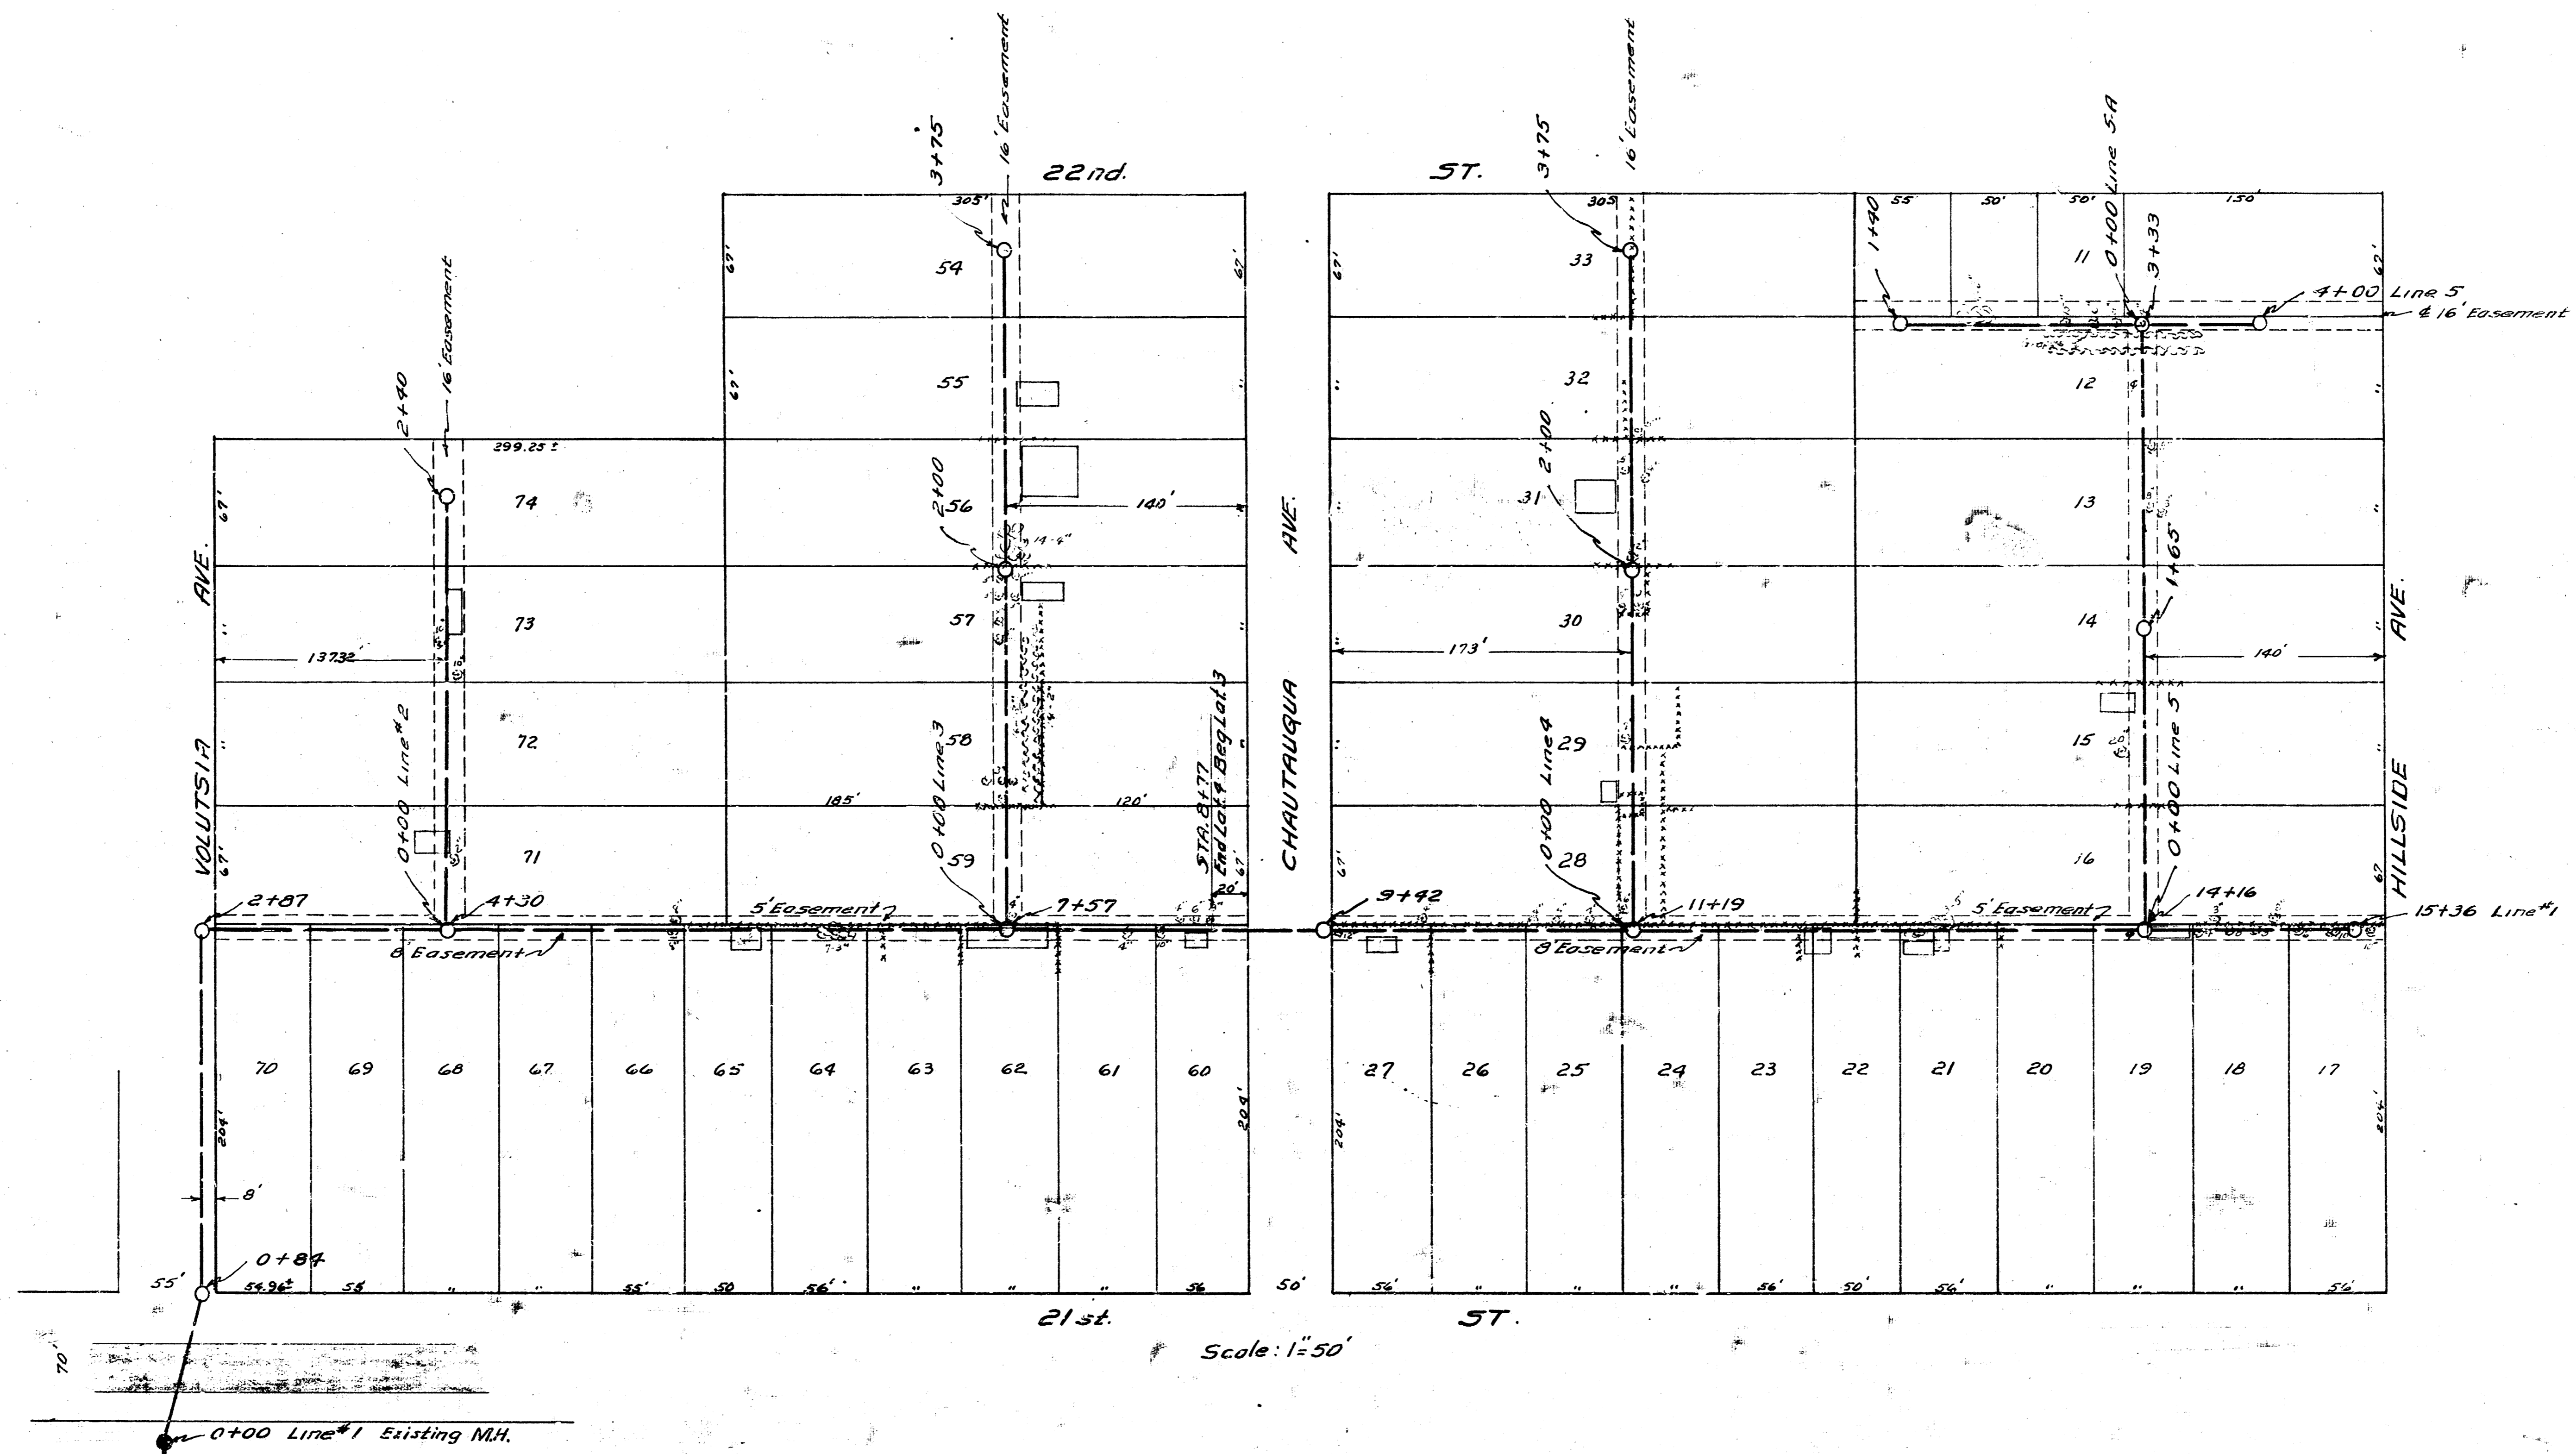

LAT. 4 DIST. 13 S.S. 12
 CITY OF WICHITA KANSAS
 B.E. SMITH CITY ENGINEER
 Proj. No. C-22-60

LAT. 3 DIST. 13 S.S. 12
 CITY OF WICHITA KANSAS
 B.E. SMITH CITY ENGINEER
 Proj. No. C-22-45

