


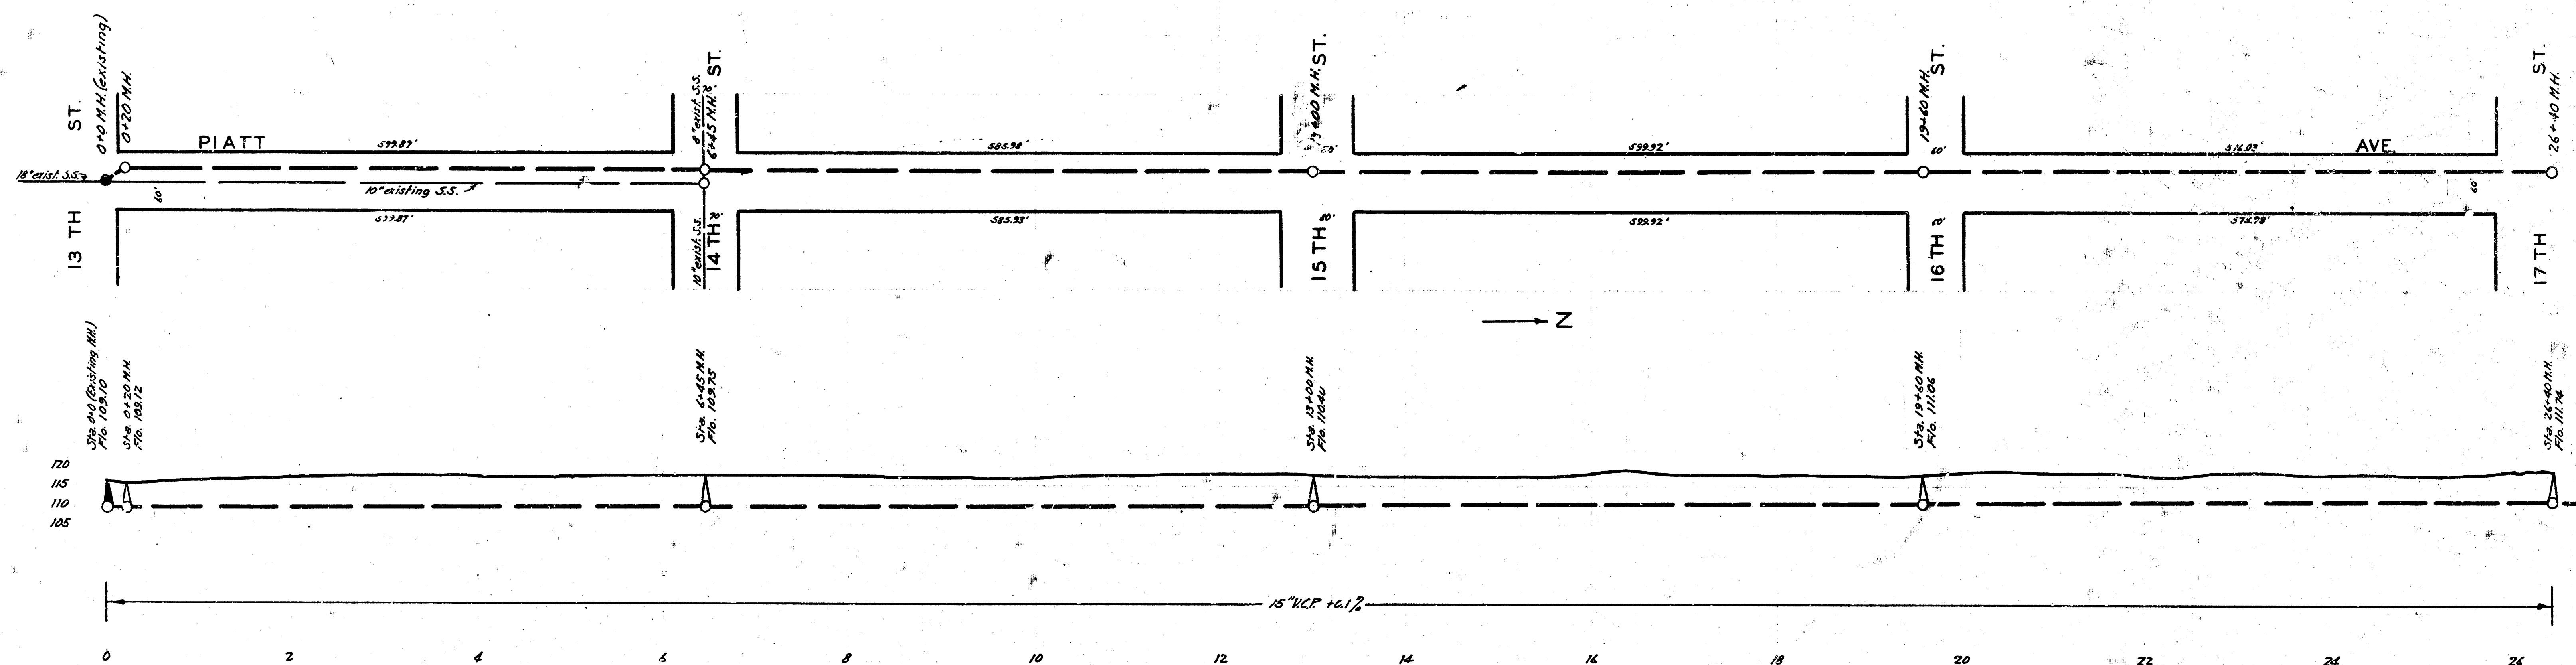

SUBMAIN T, S.S. #12 WICHITA, KANSAS

