


LAT. 1 DIST. T. S.S. #12
WICHITA, KANSAS

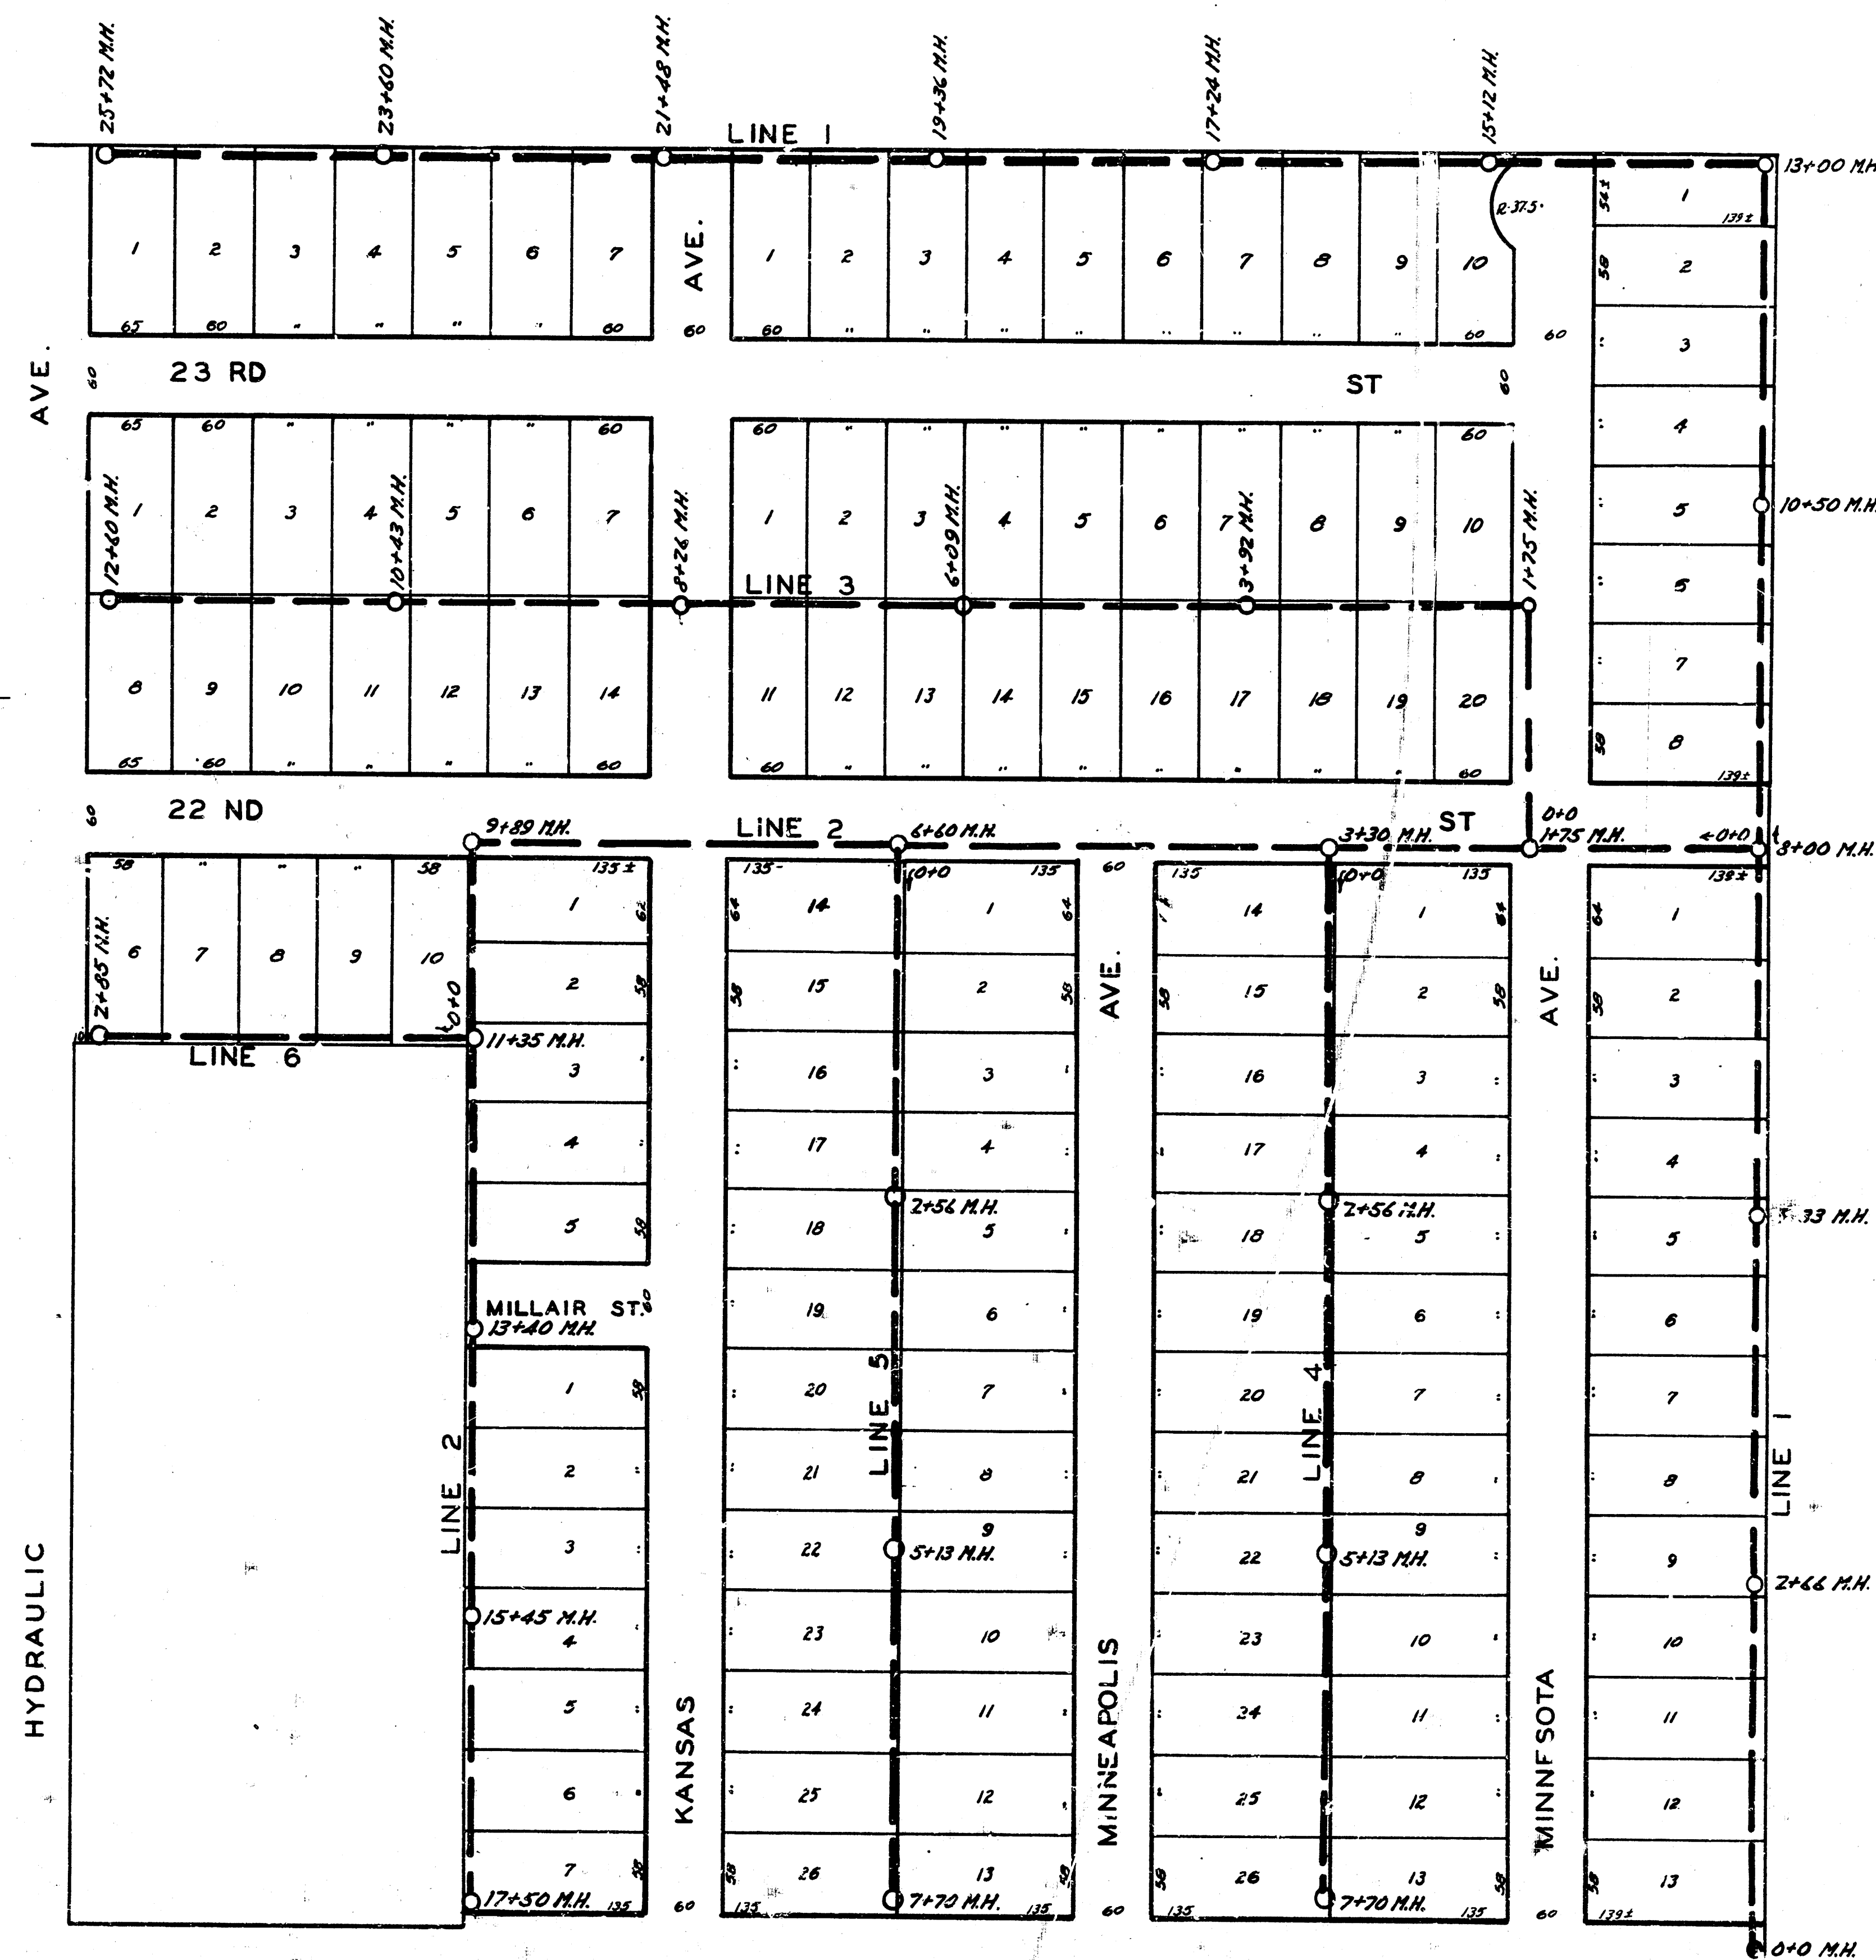

ENGINEERING DEPARTMENT
CITY OF WICHITA, KANSAS
P.L. BROCKWAY CITY ENGINEER
B.E. SMITH ENGINEER OF DESIGN
JULY 1941 SCALE 1"=80'

