


20 th			St		
50	133	137	50	131	137
50	670 MN	87	50	670 MN	47
52		51	52		51
54		53	54		53
56		55	56		55
58		57	58		57
60		59	60		59
62		61	62		61
64		63	64		63
66		65	66		65
68		67	68		67
70		69	70		69
72		71	72		71
74	810	73	74	810	73
76		75	76		75
78		77	78		77
80		79	80		79
82		81	82		81
84		83	84		83
86		85	86		85
88		87	88		87
90		89	90		89
92		91	92		91
94		93	94		93
96		95	96		95
50	137	137	50	137	137
STON NEW MN	19 th	CHS NEW	STON NEW MN	19 th	CHS NEW
19 th			19 th		

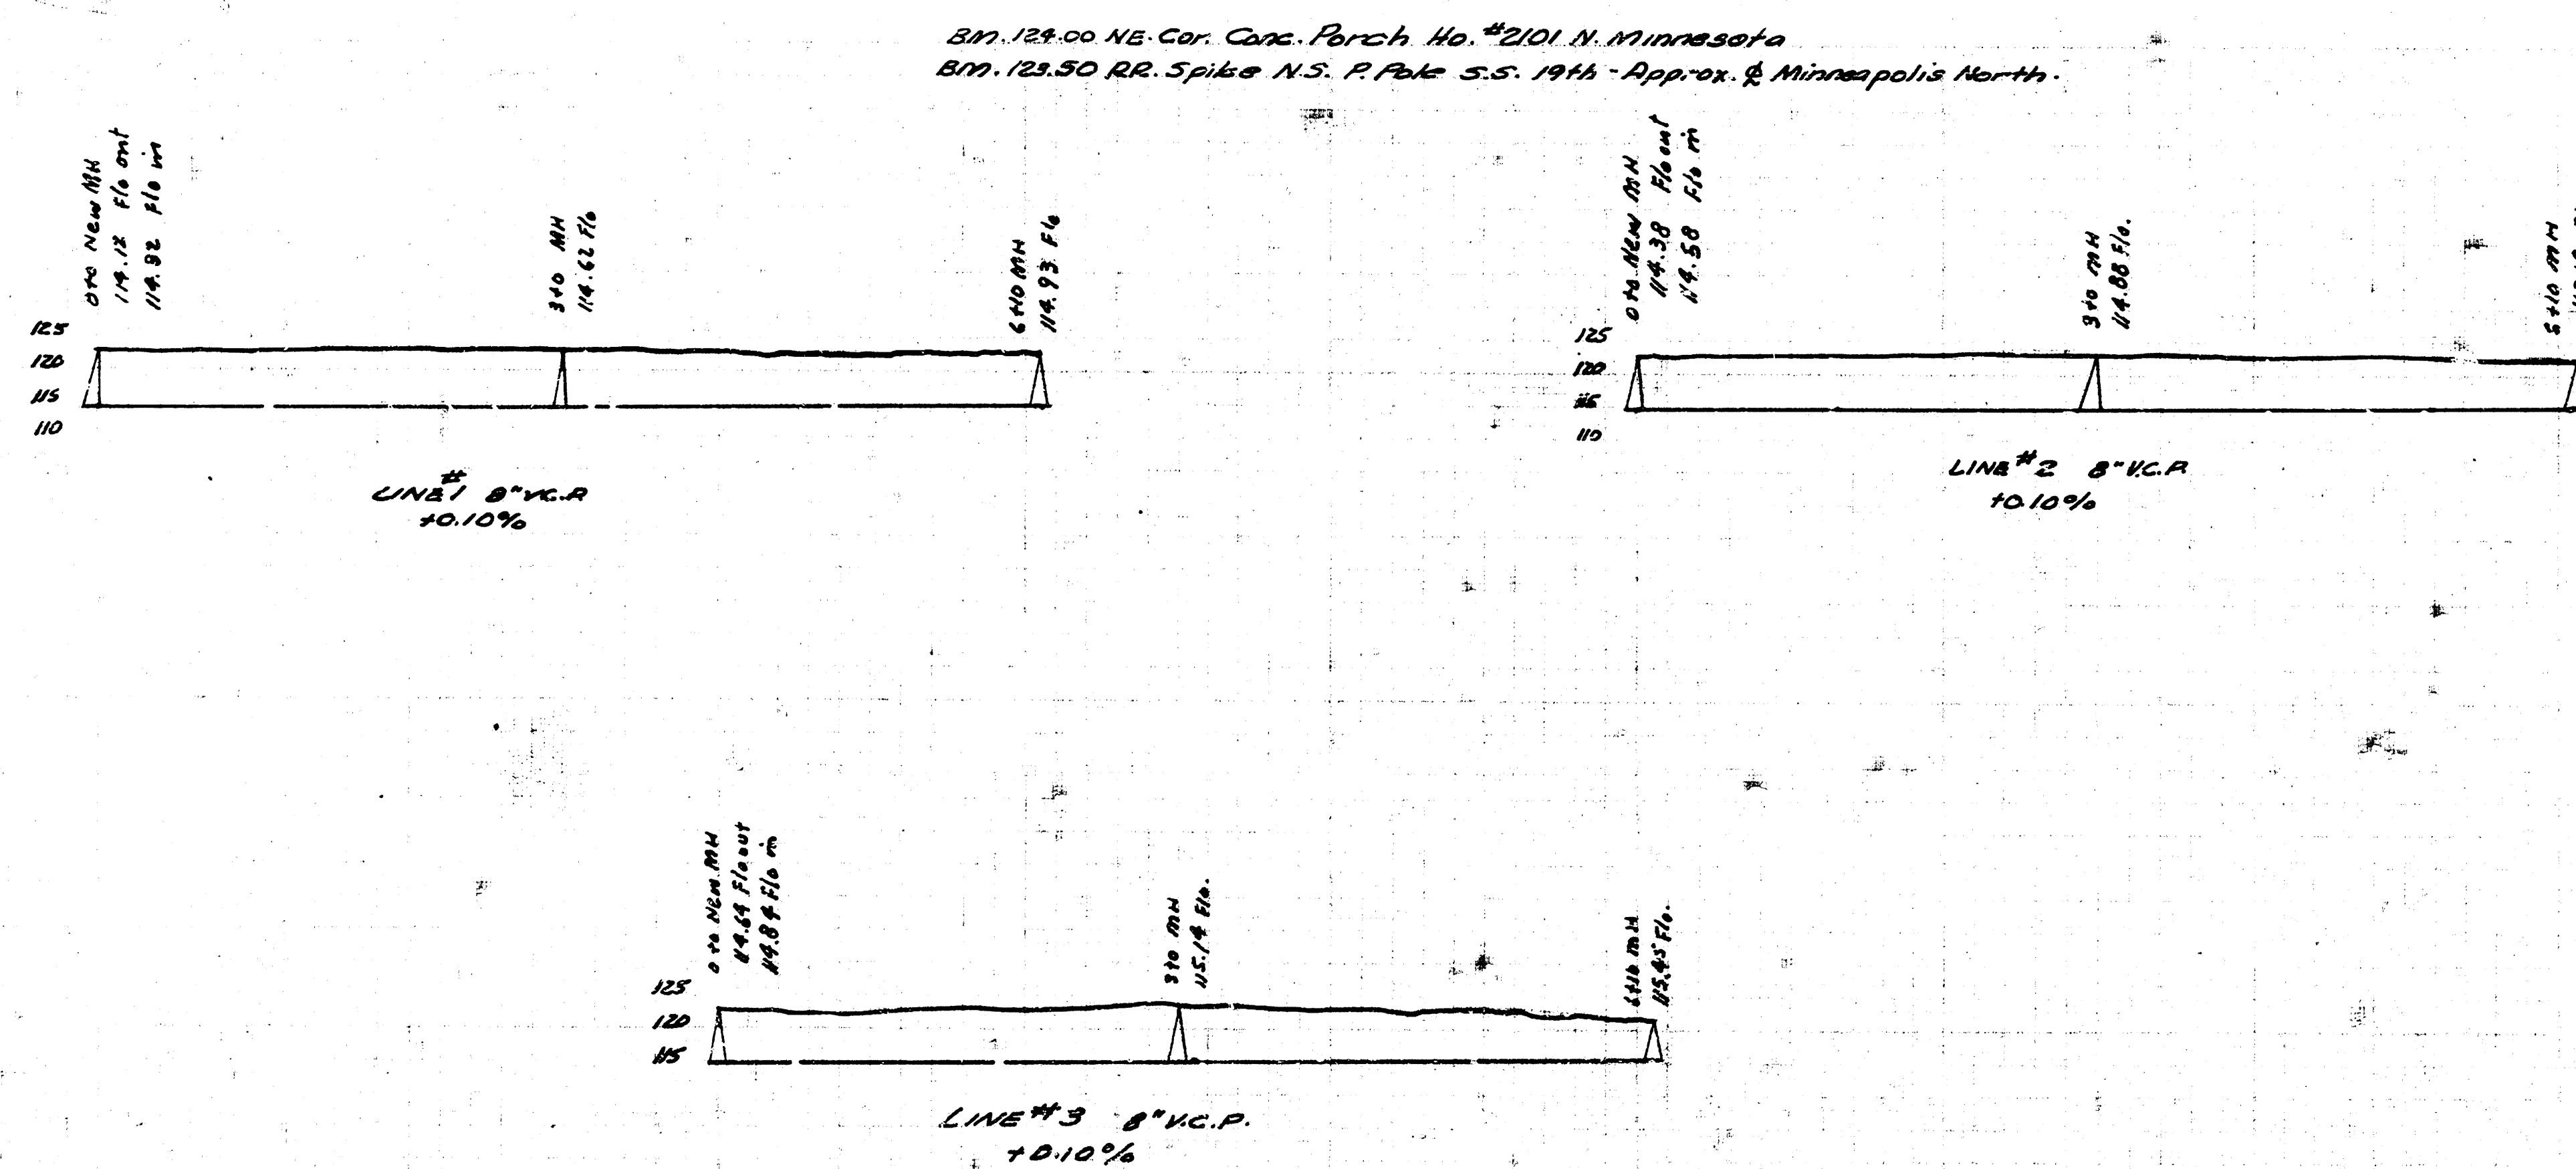

LAT. 15. DIST. T, SS#12.

City of Wichita, Kansas
L.K. White City Engineer
Date 8-17-44 Proj. No. C29-36