








PLAT SHOWING LOCATION OF DRY CREEK SUB-MAIN TO S.S.NO.12. AND THE INTERCEPTING LINES.







SHEET #1 4 SHEETS


N


Scale 1"=50'

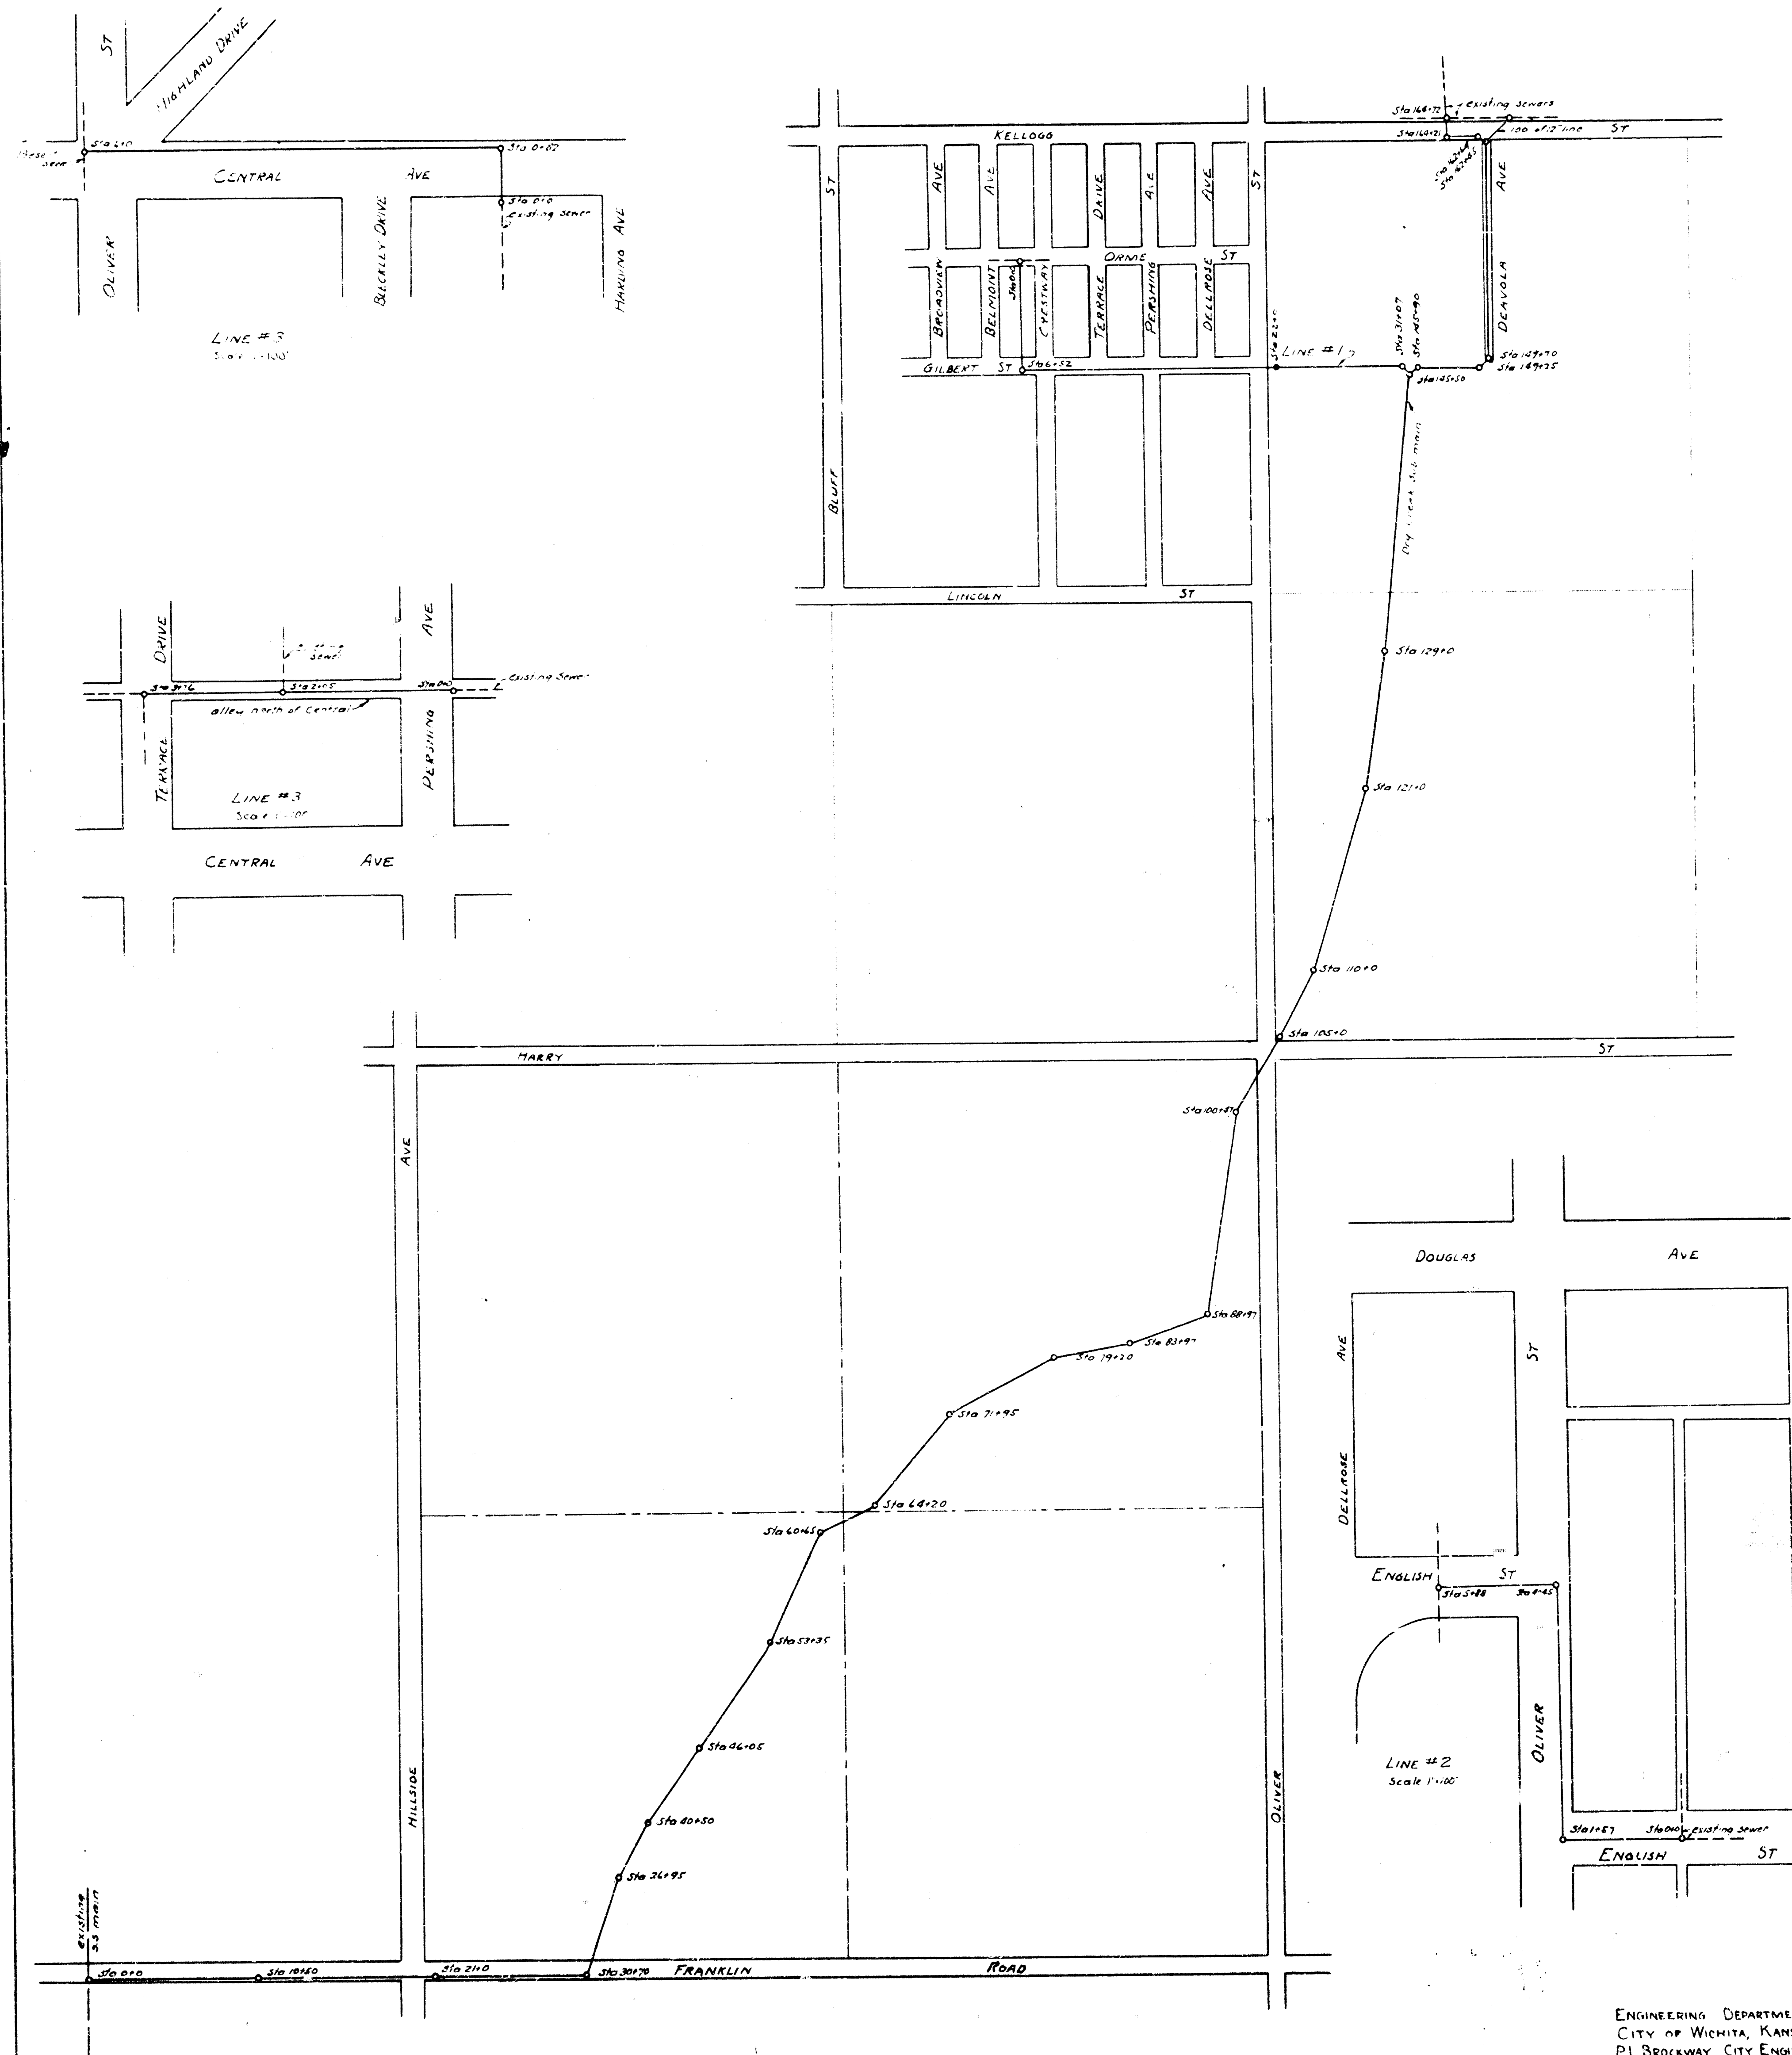

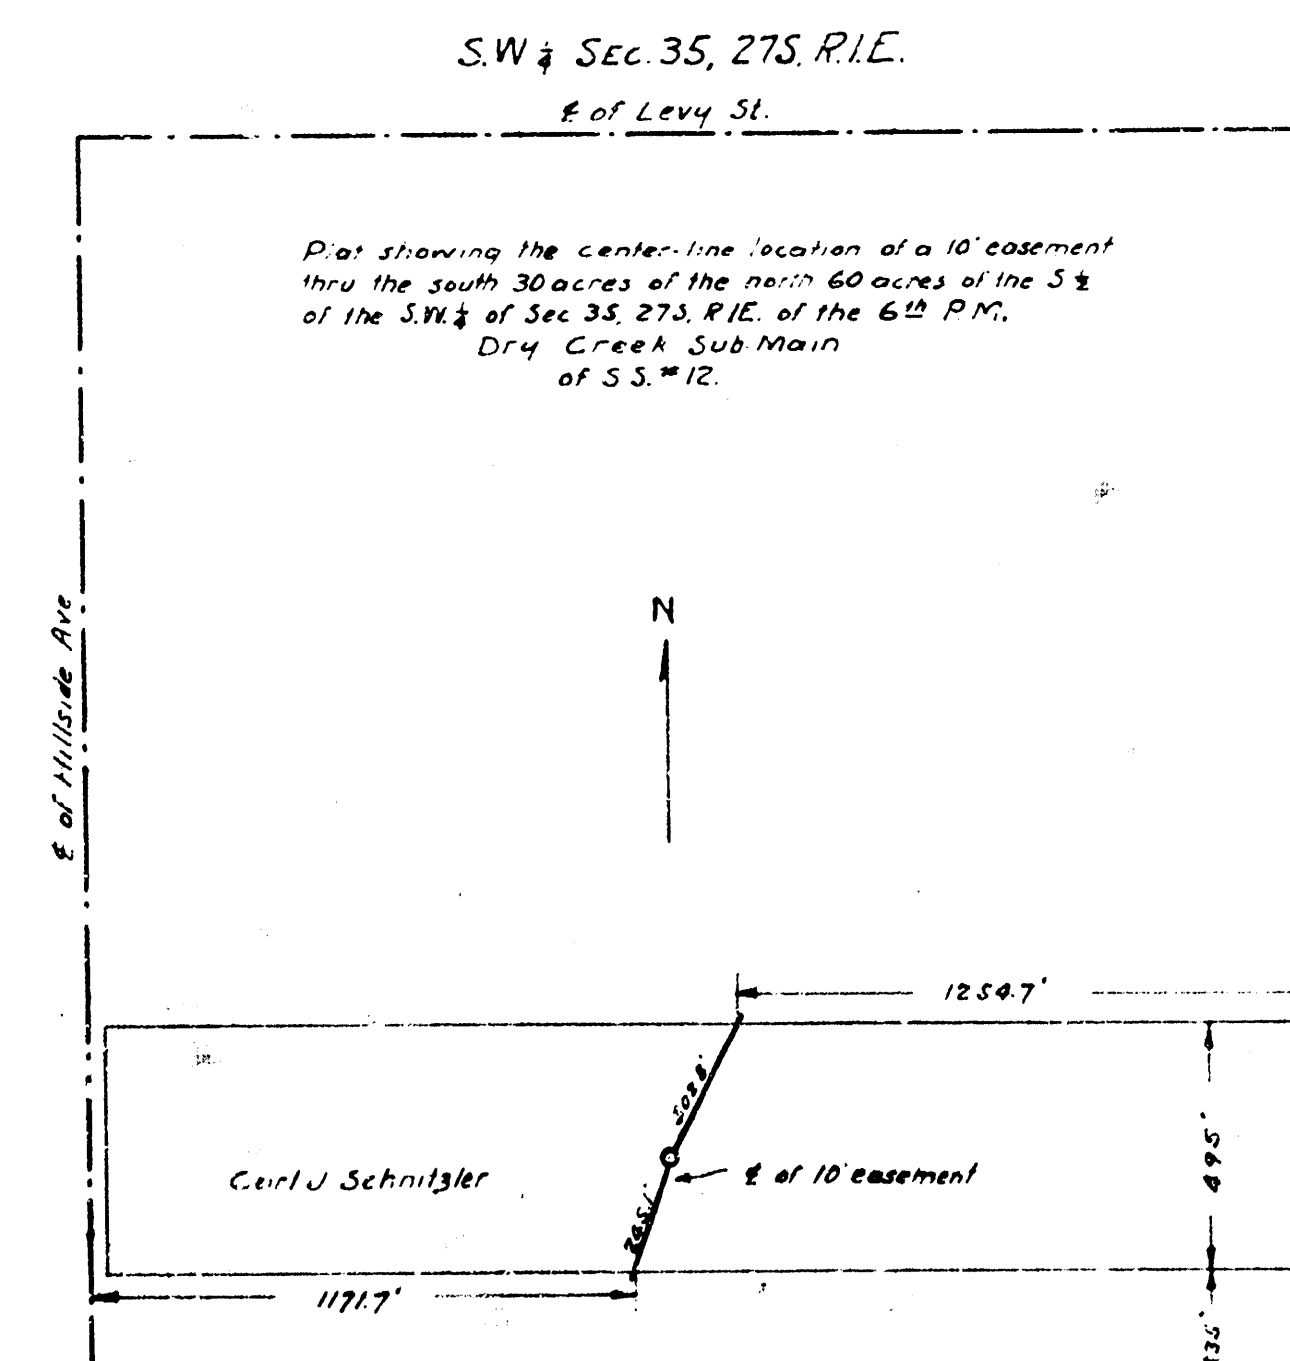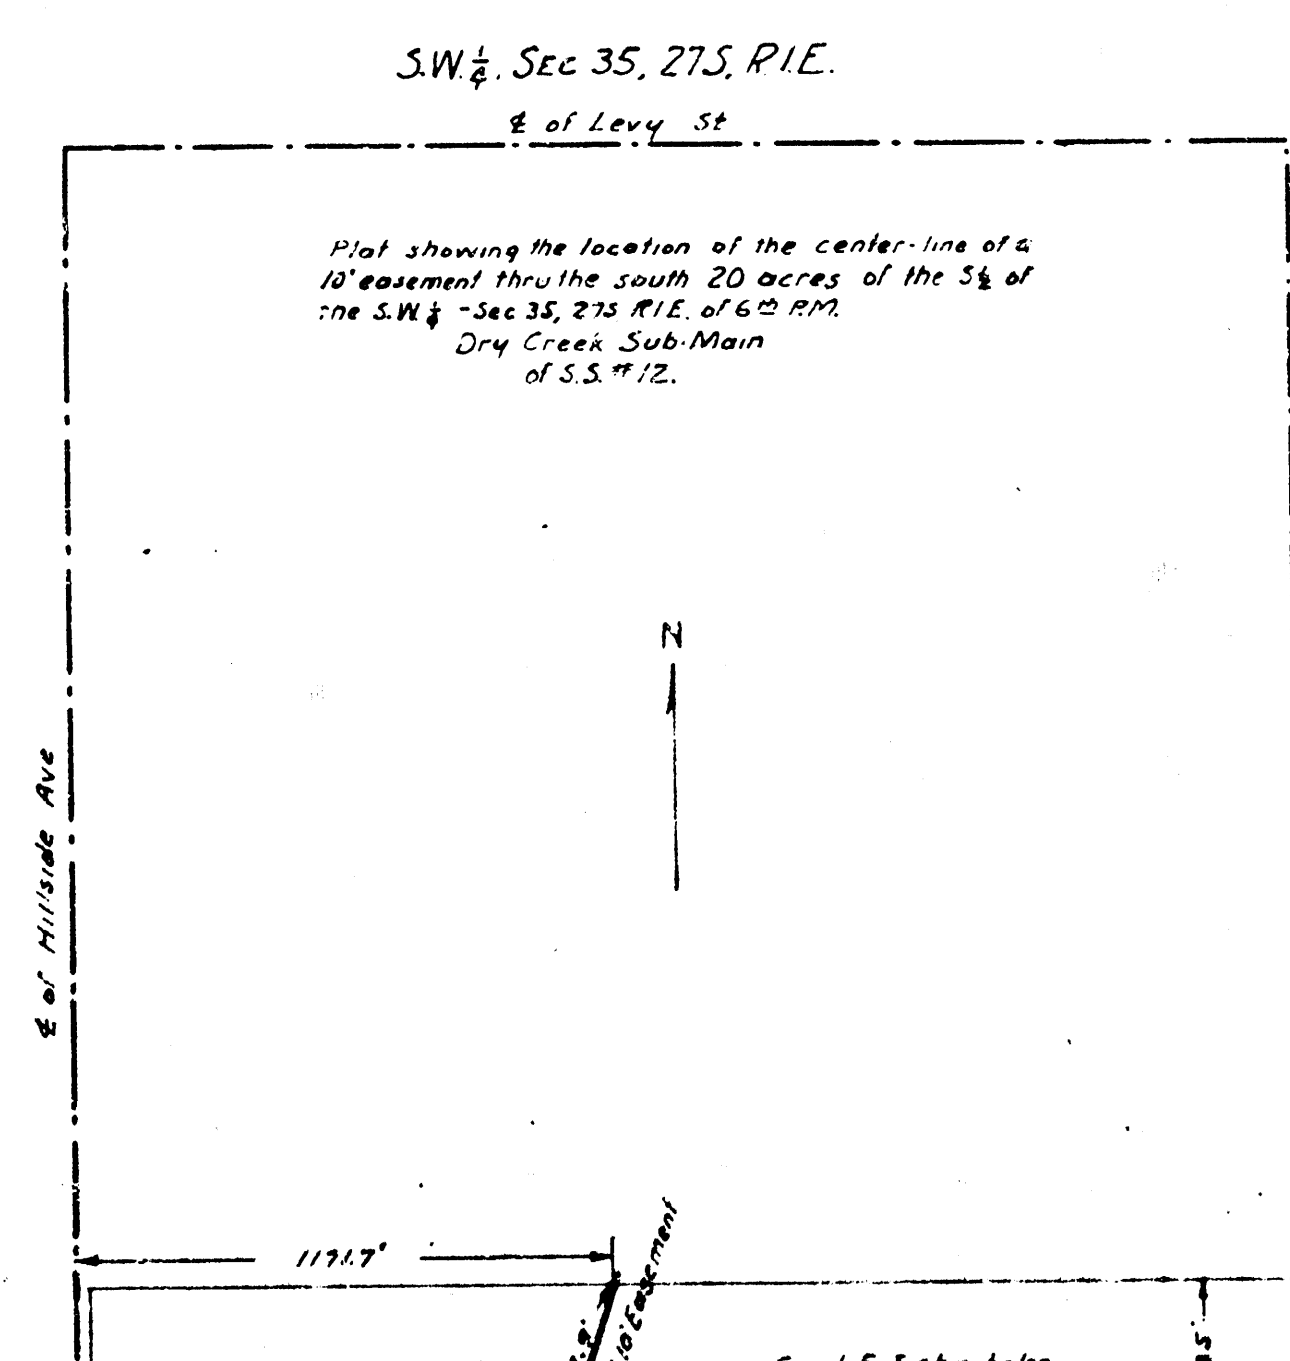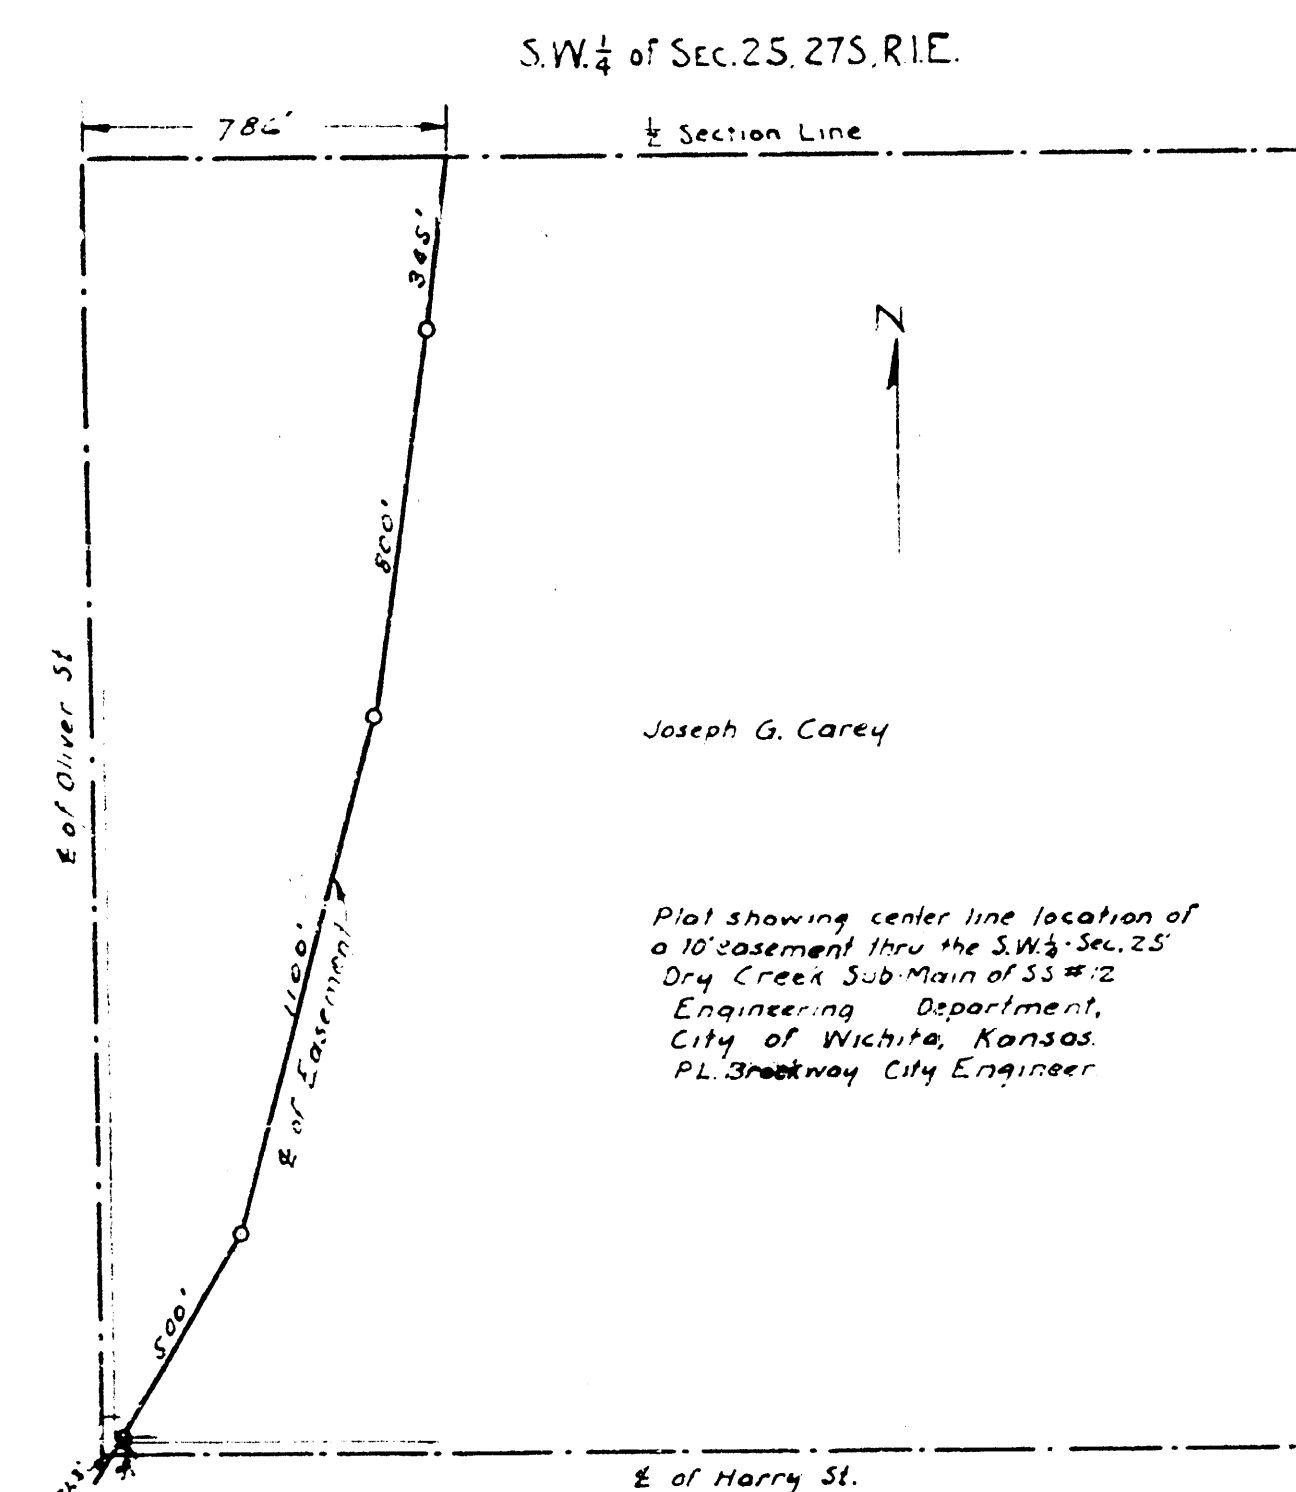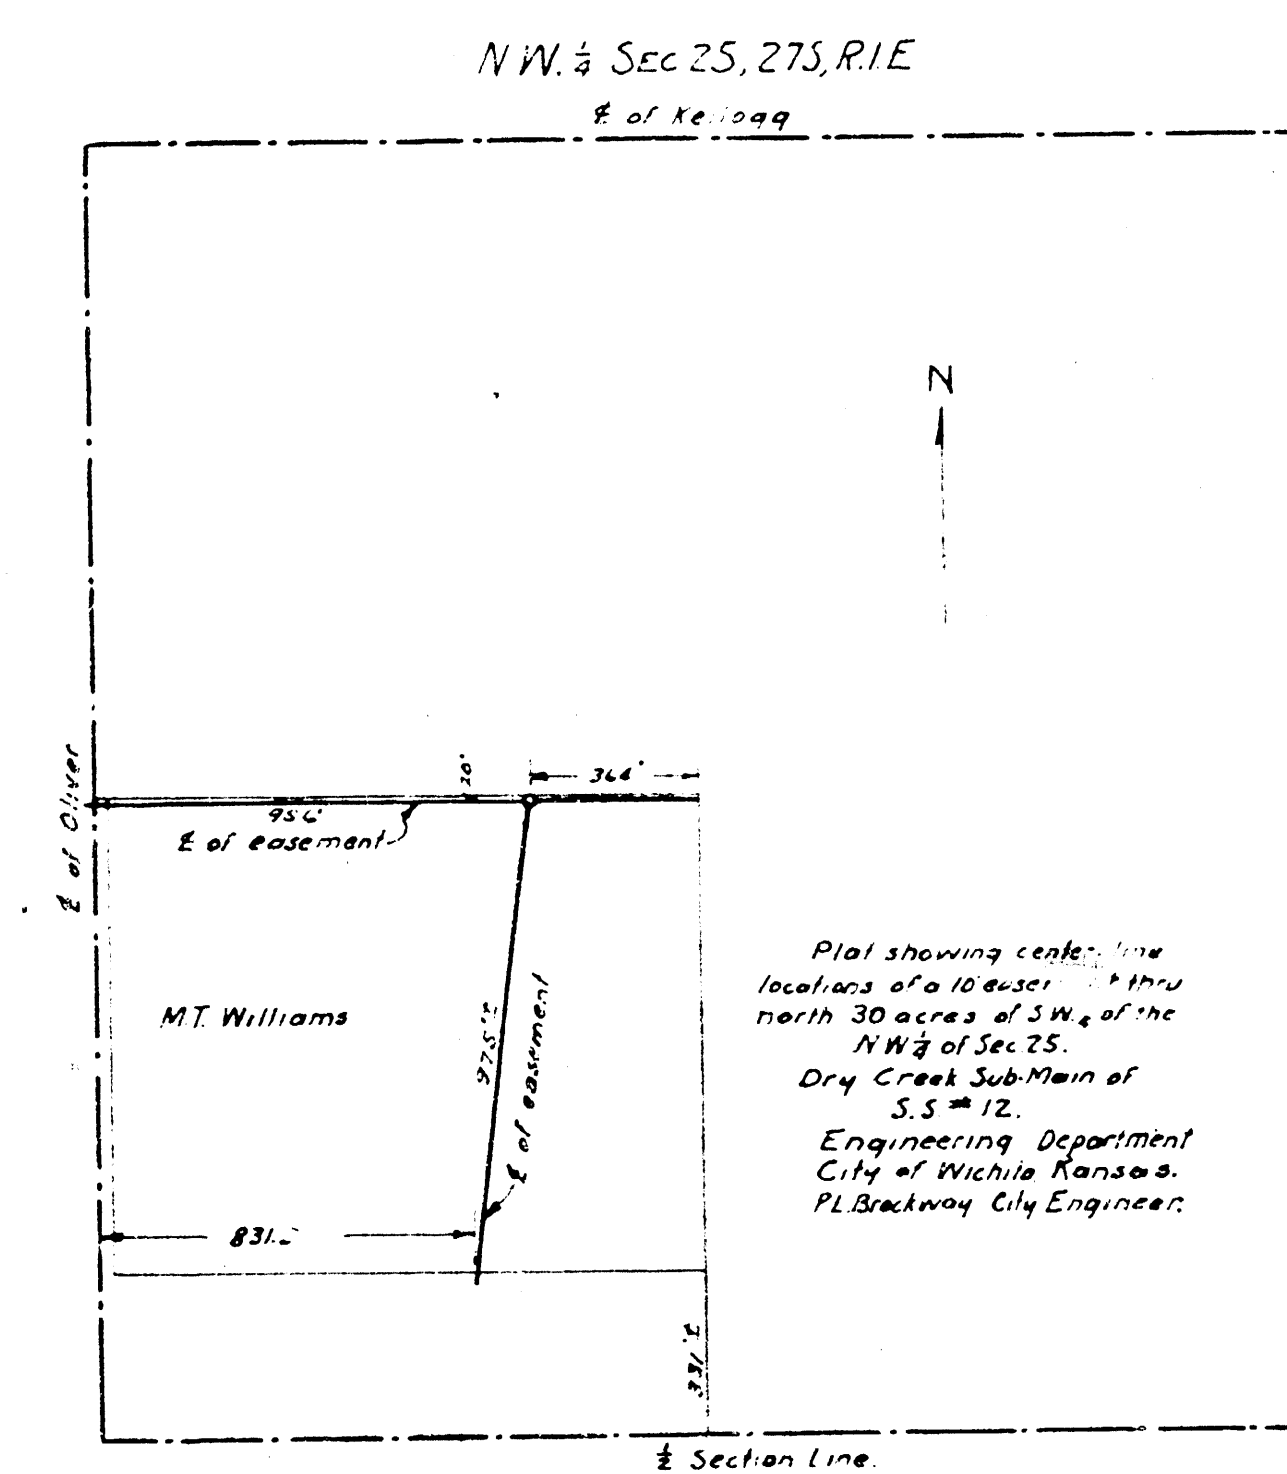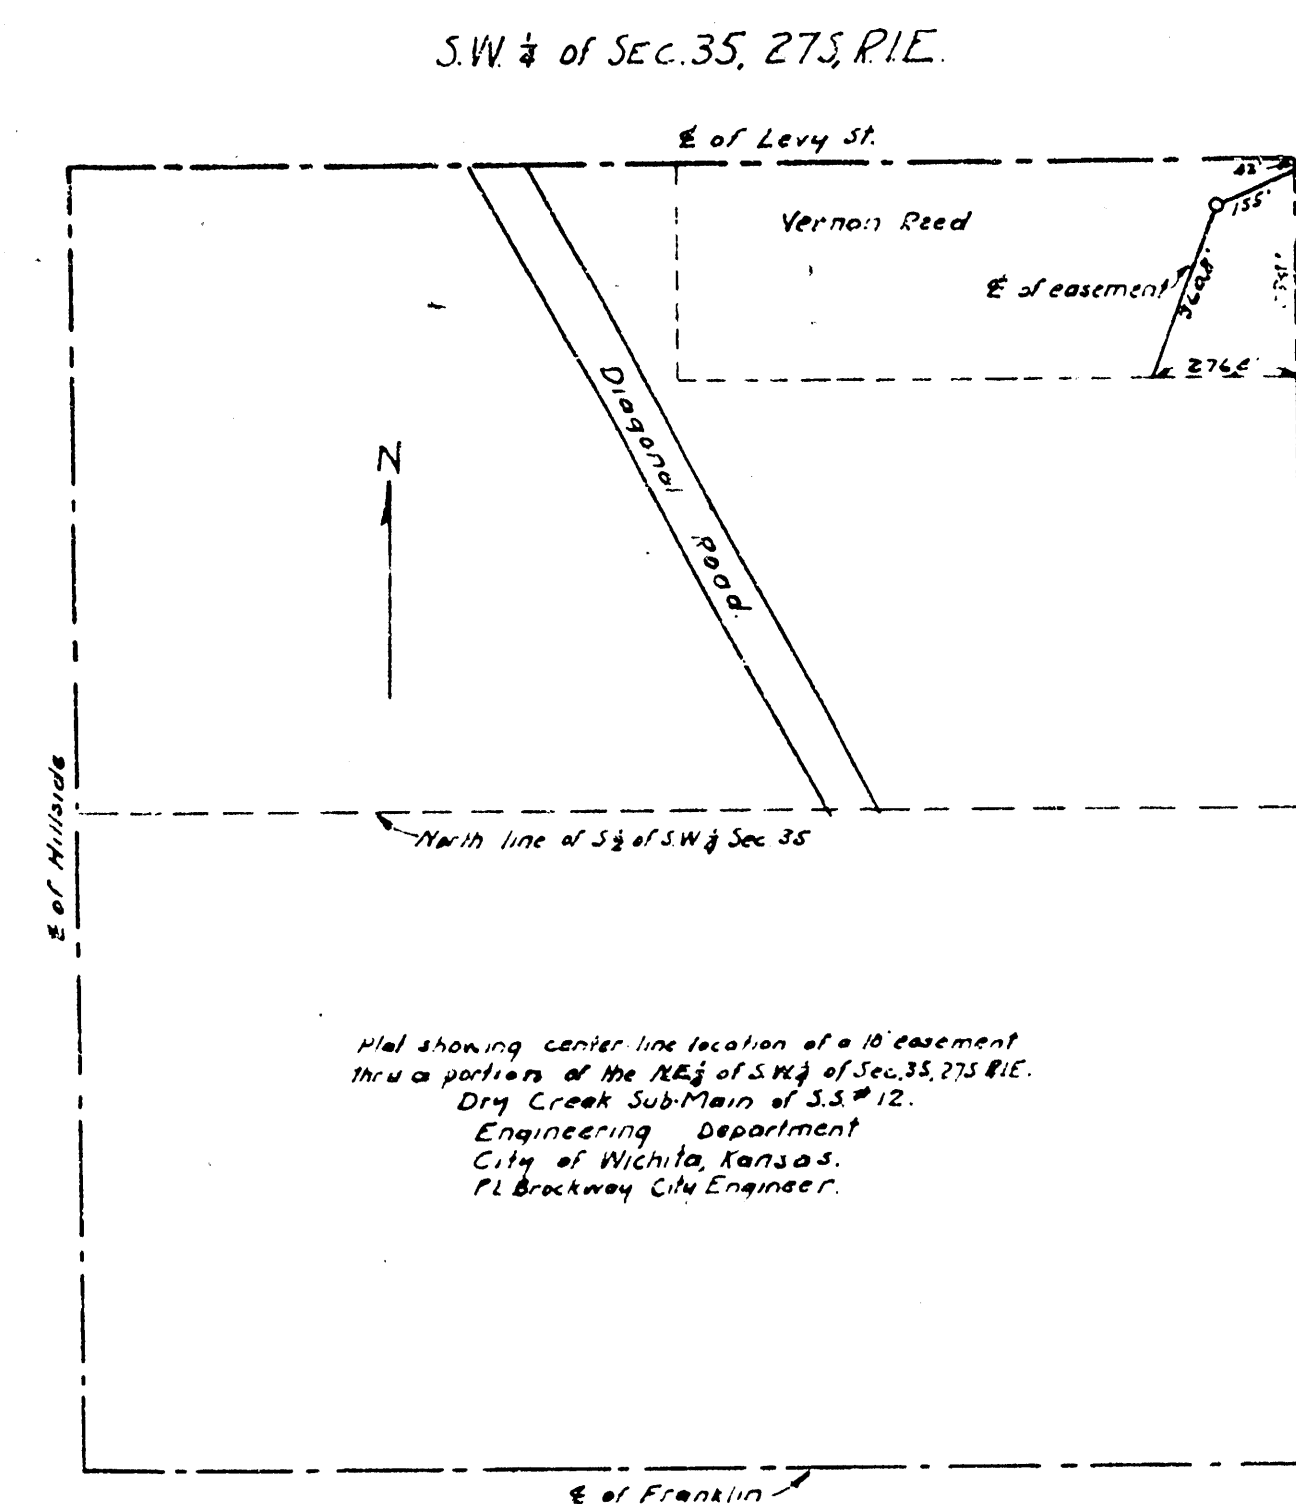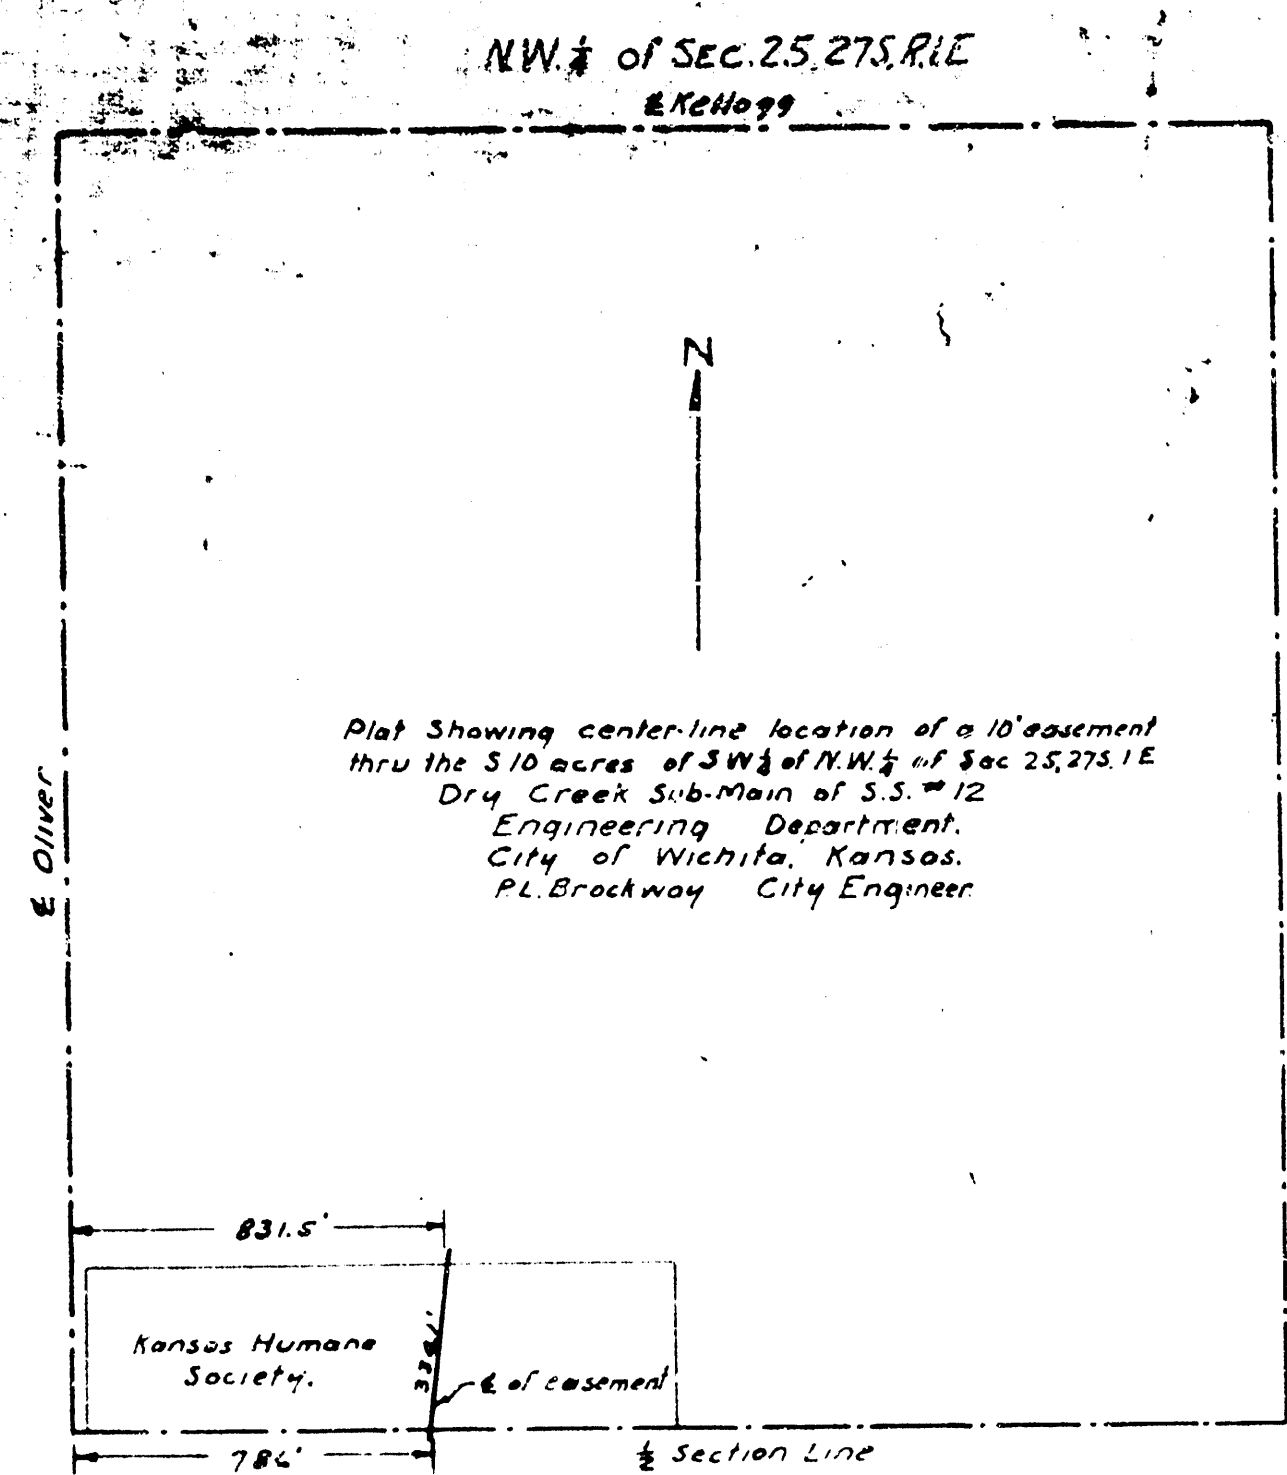

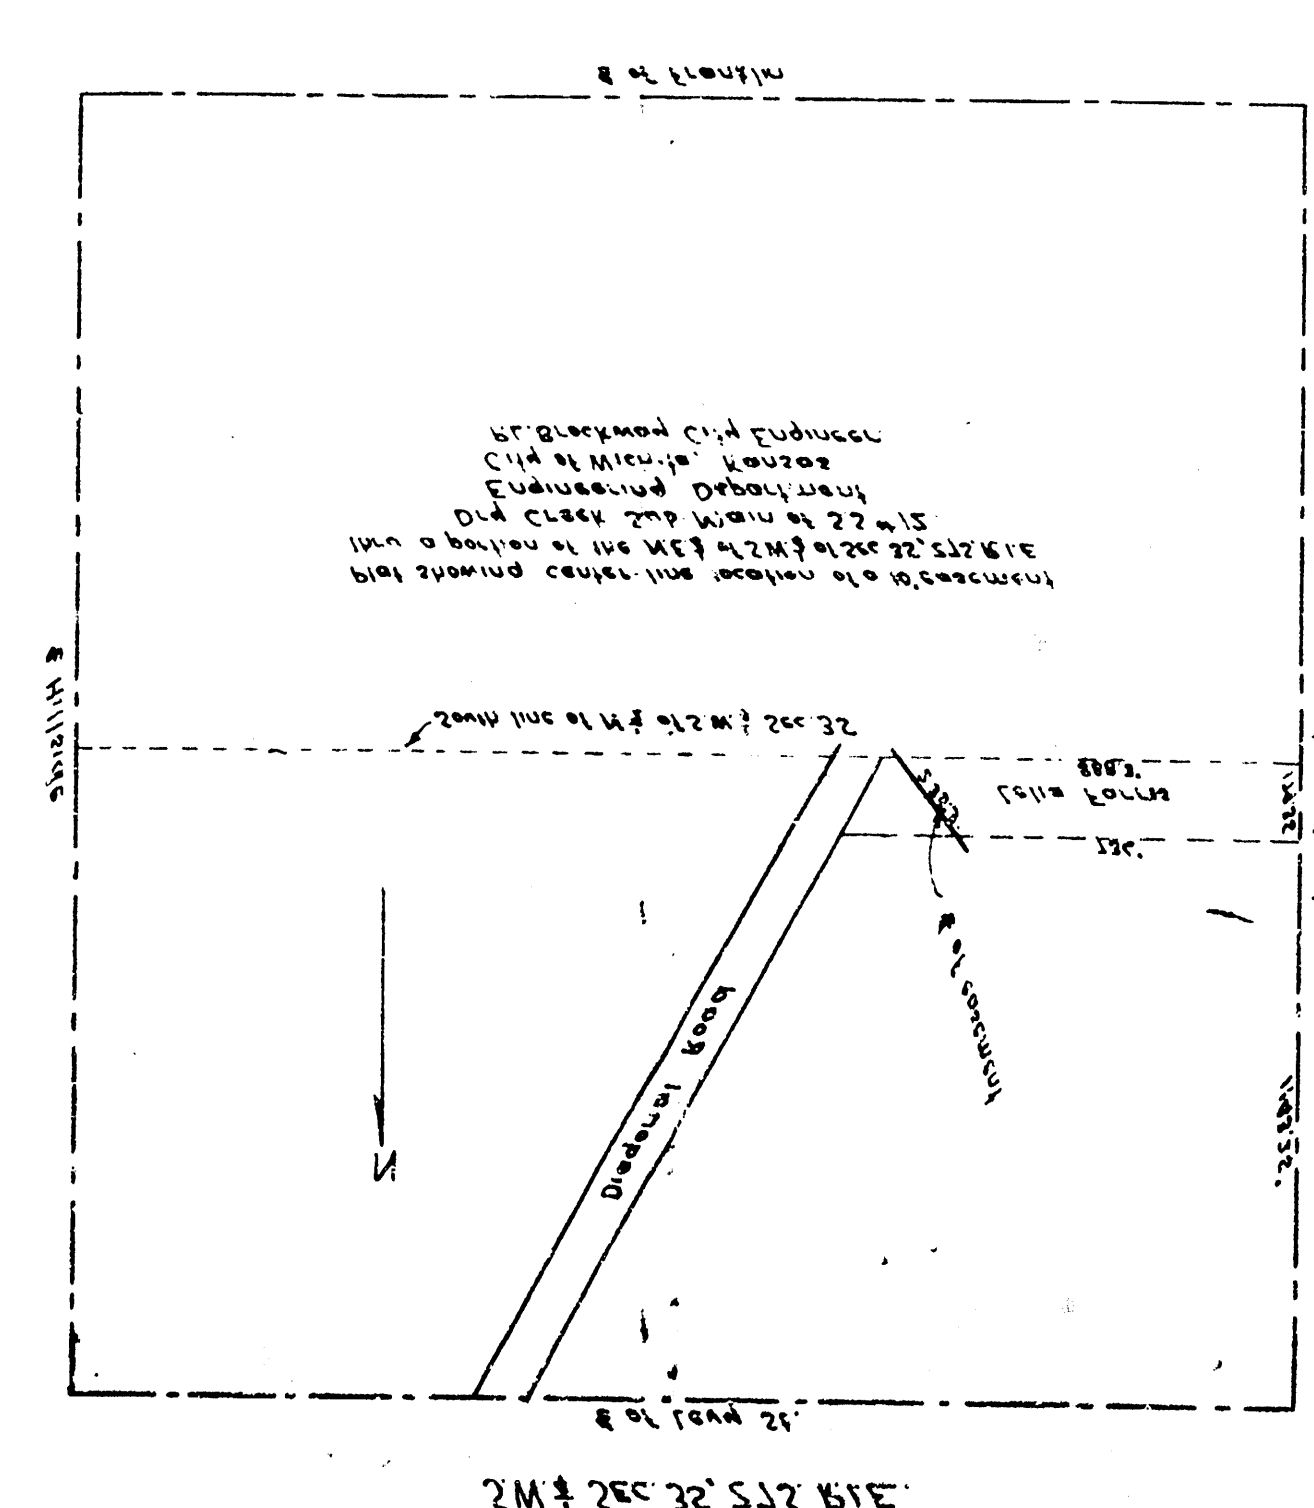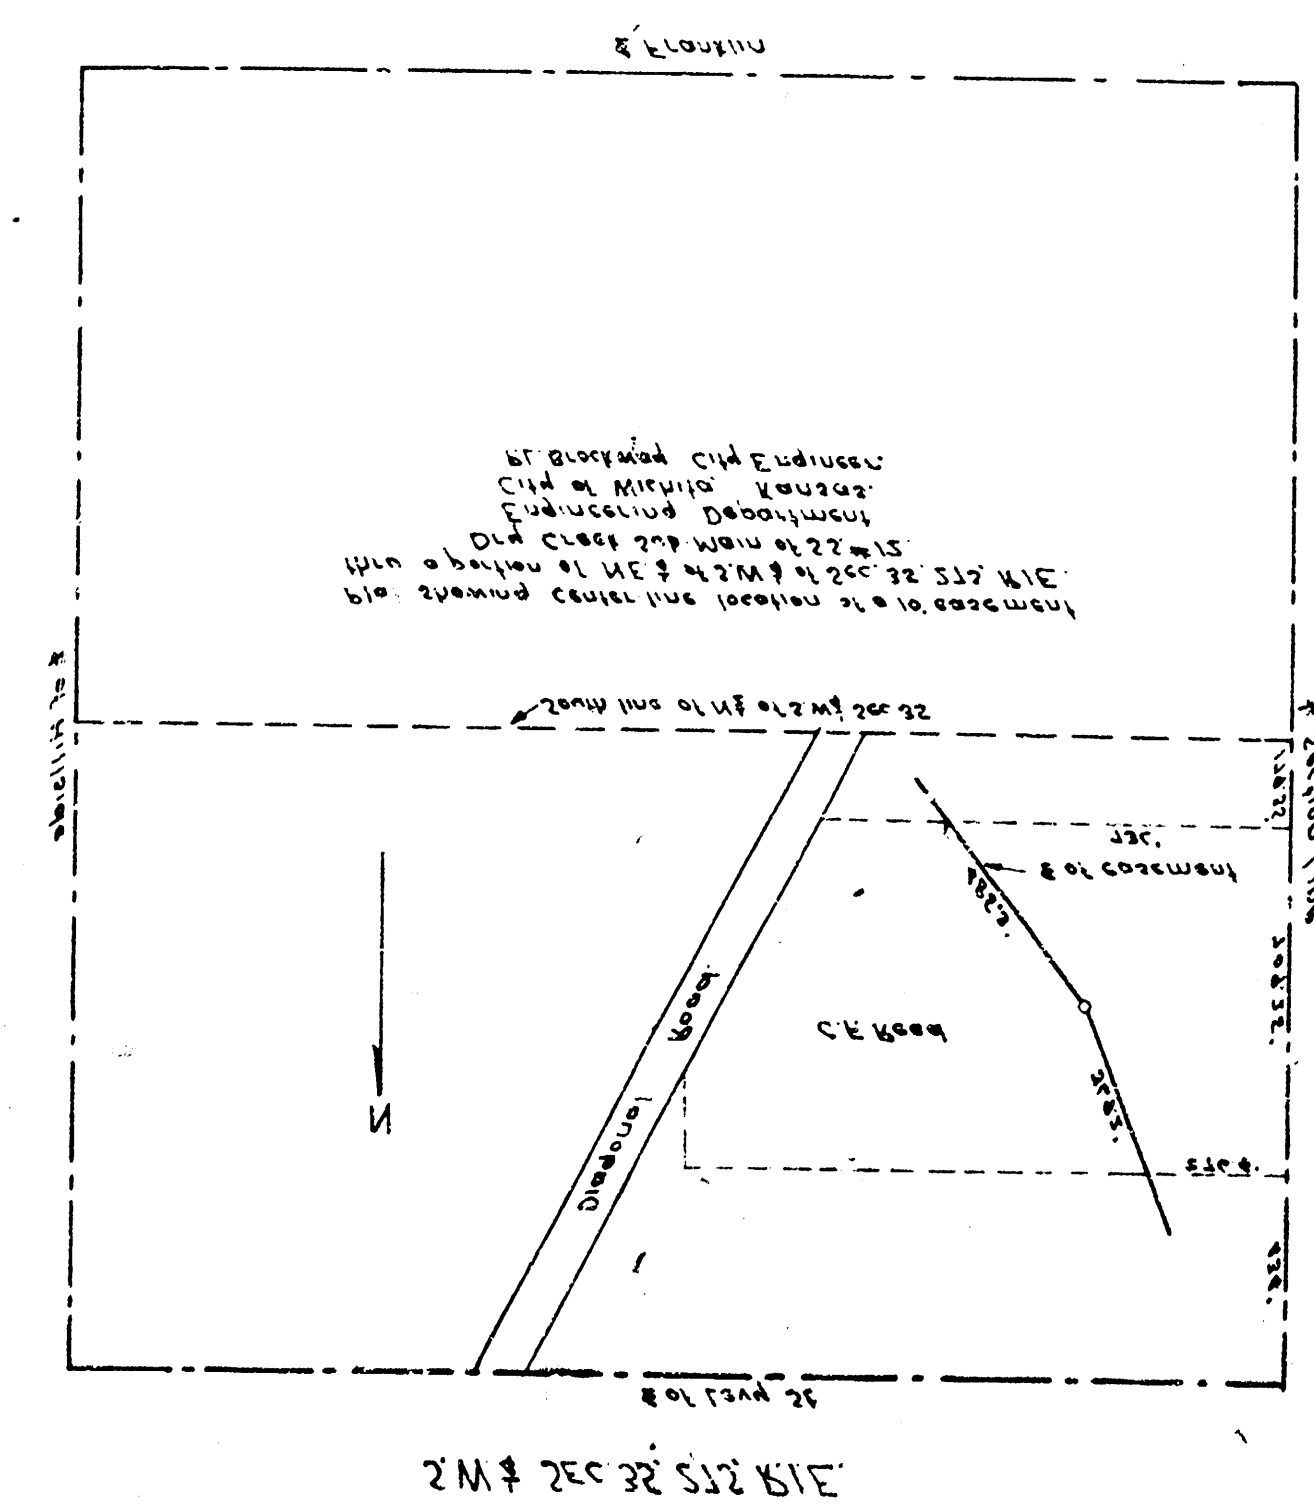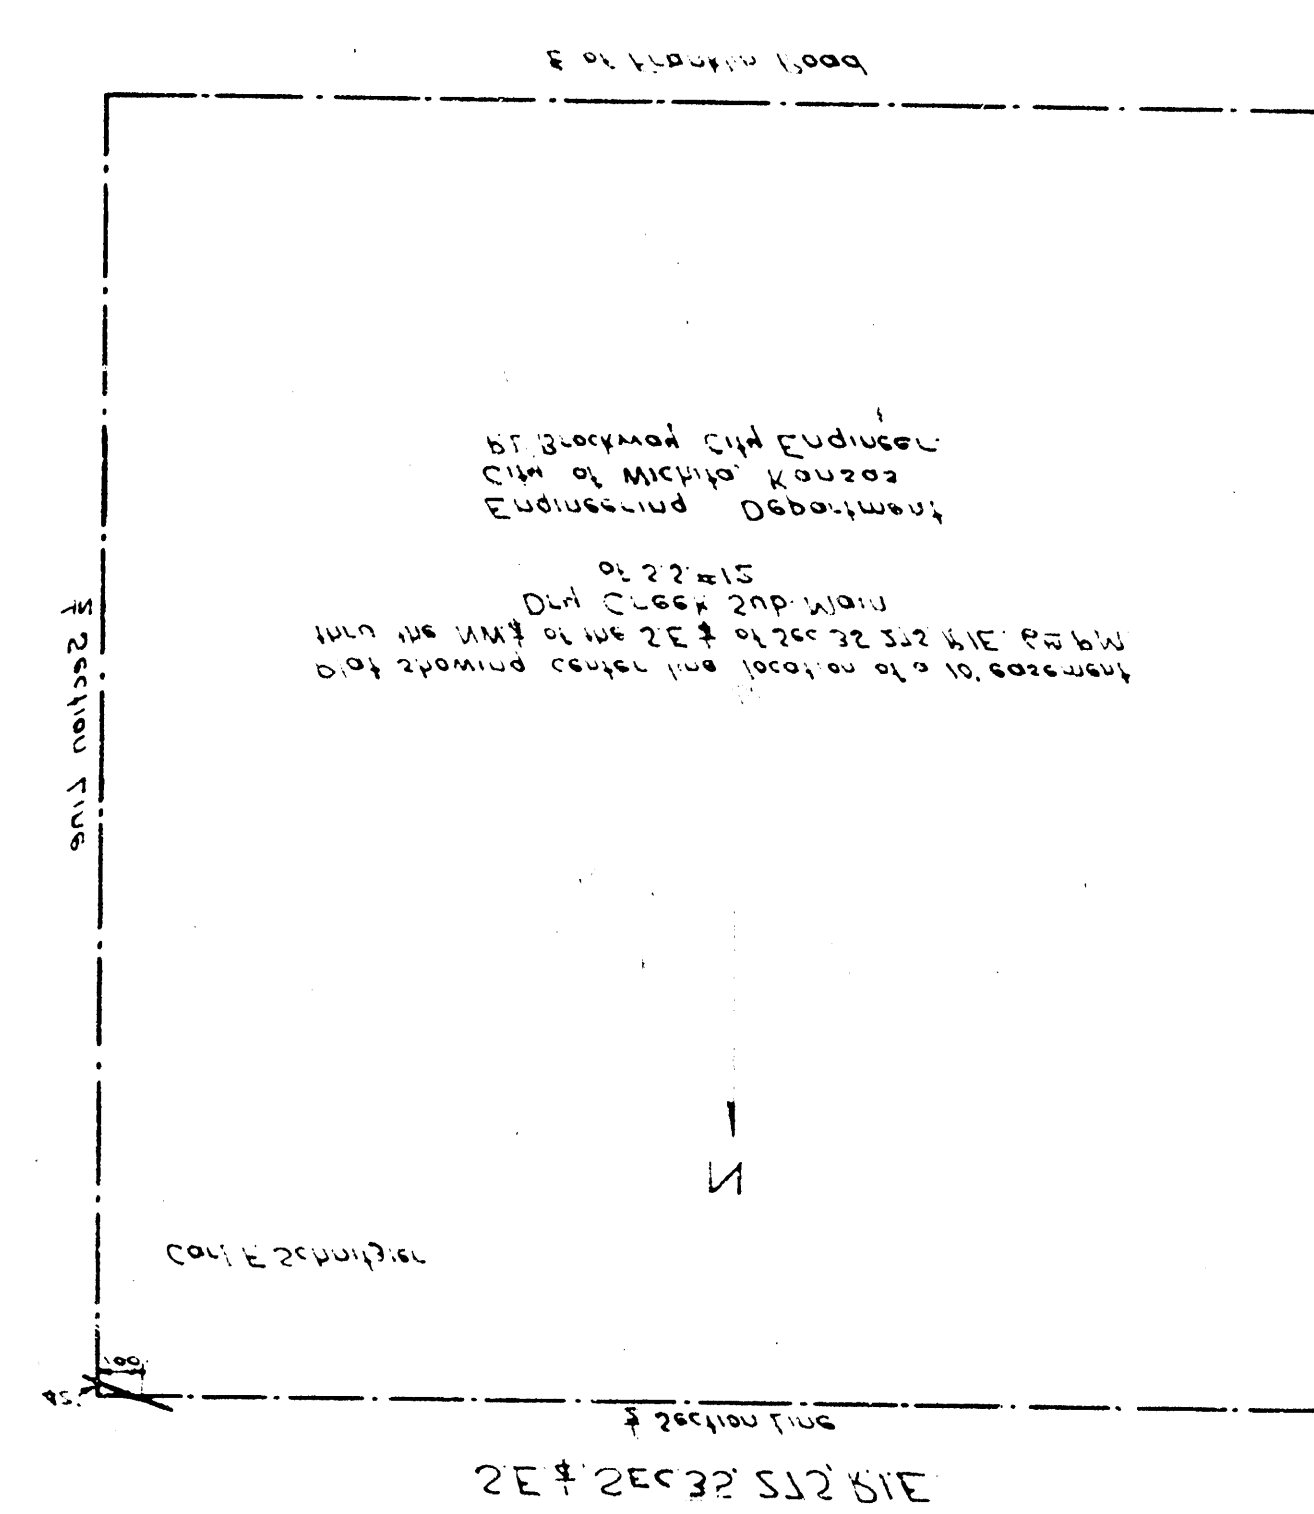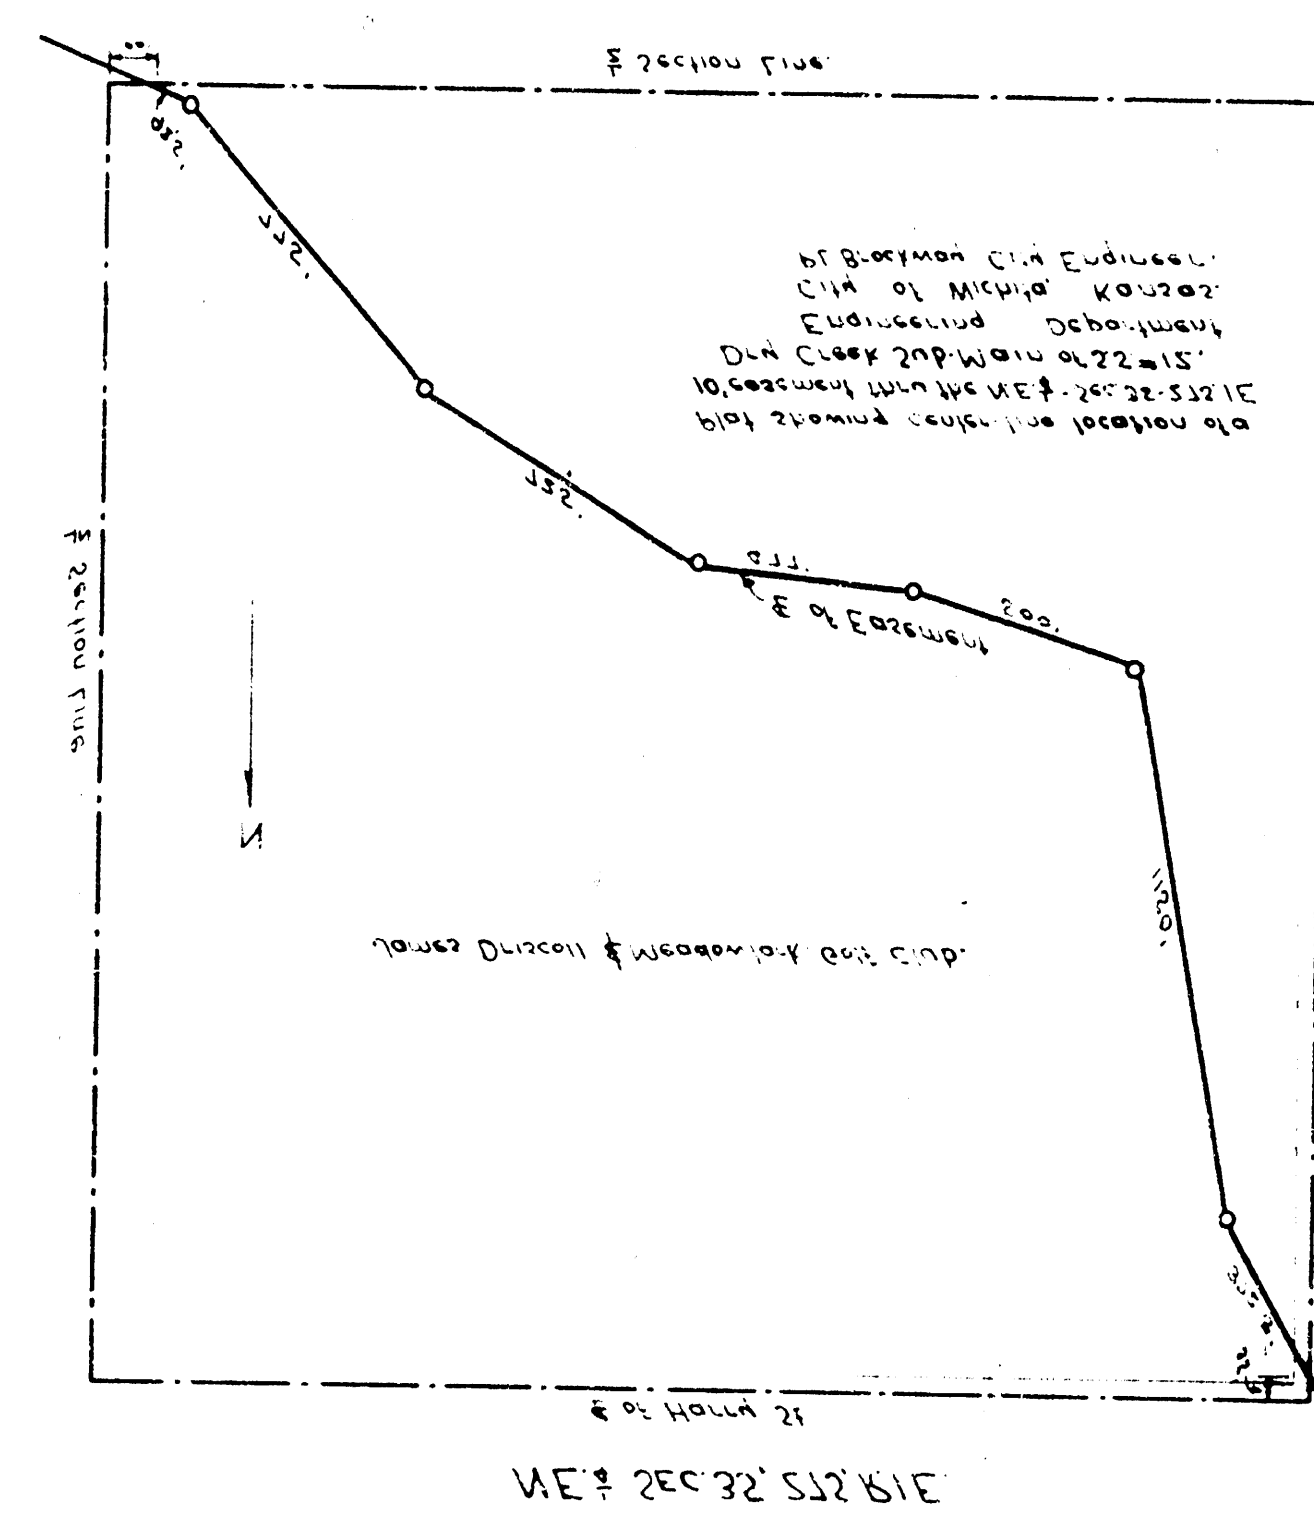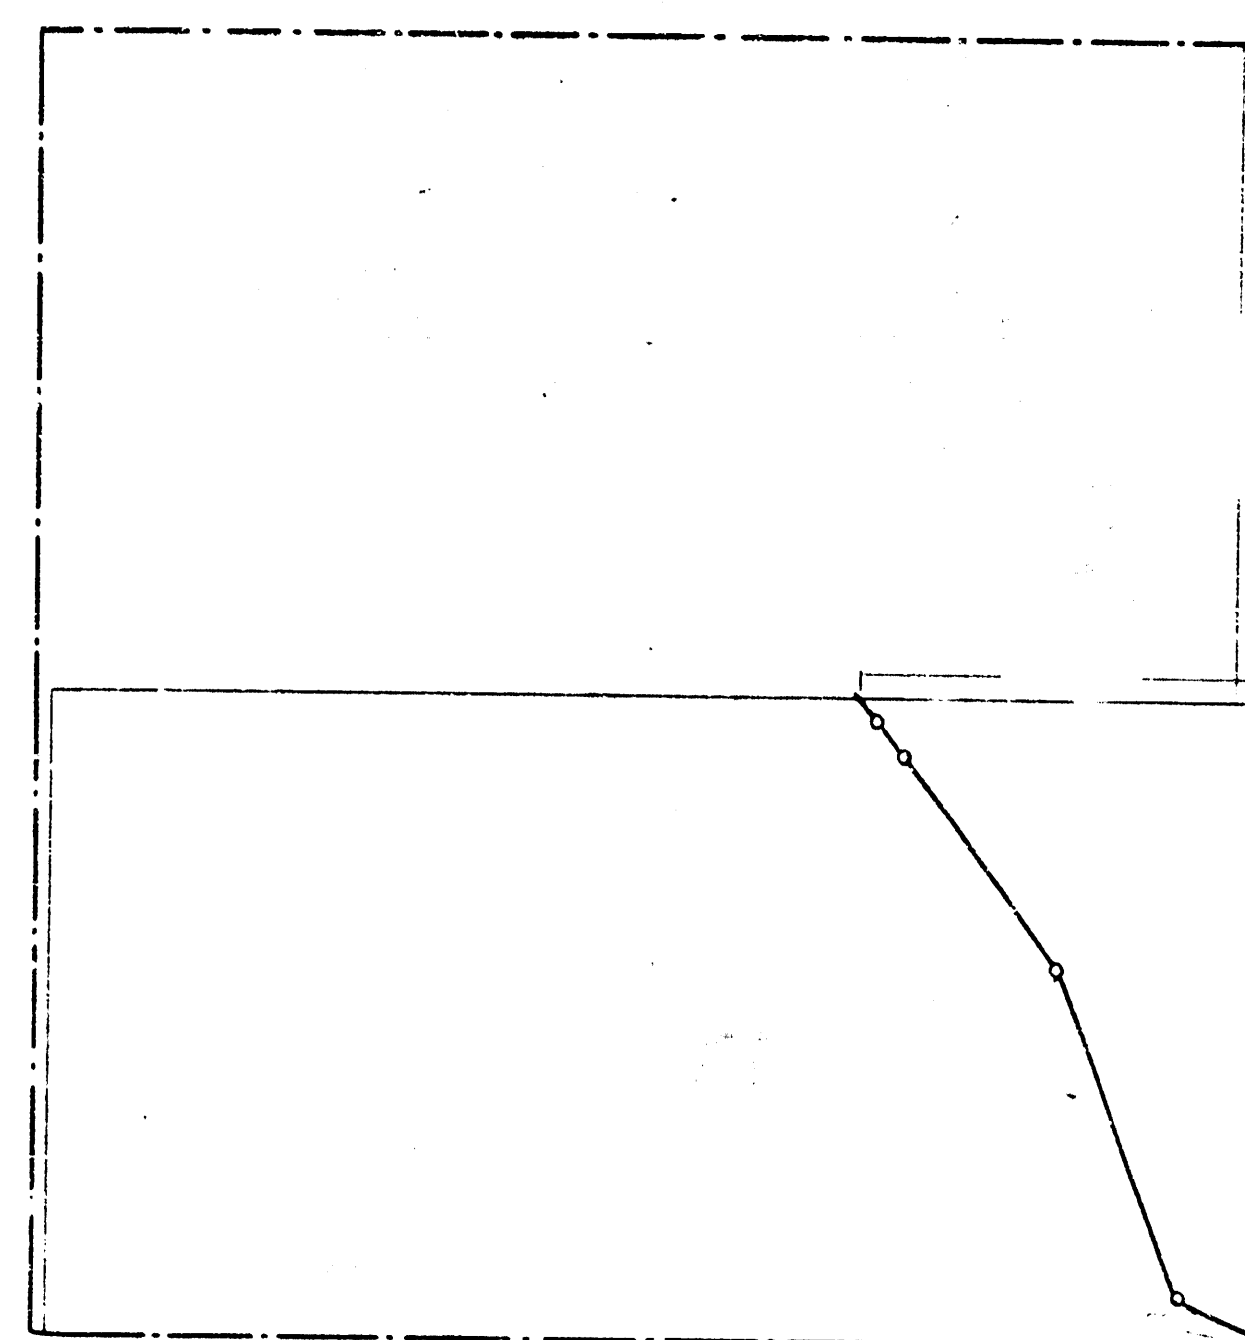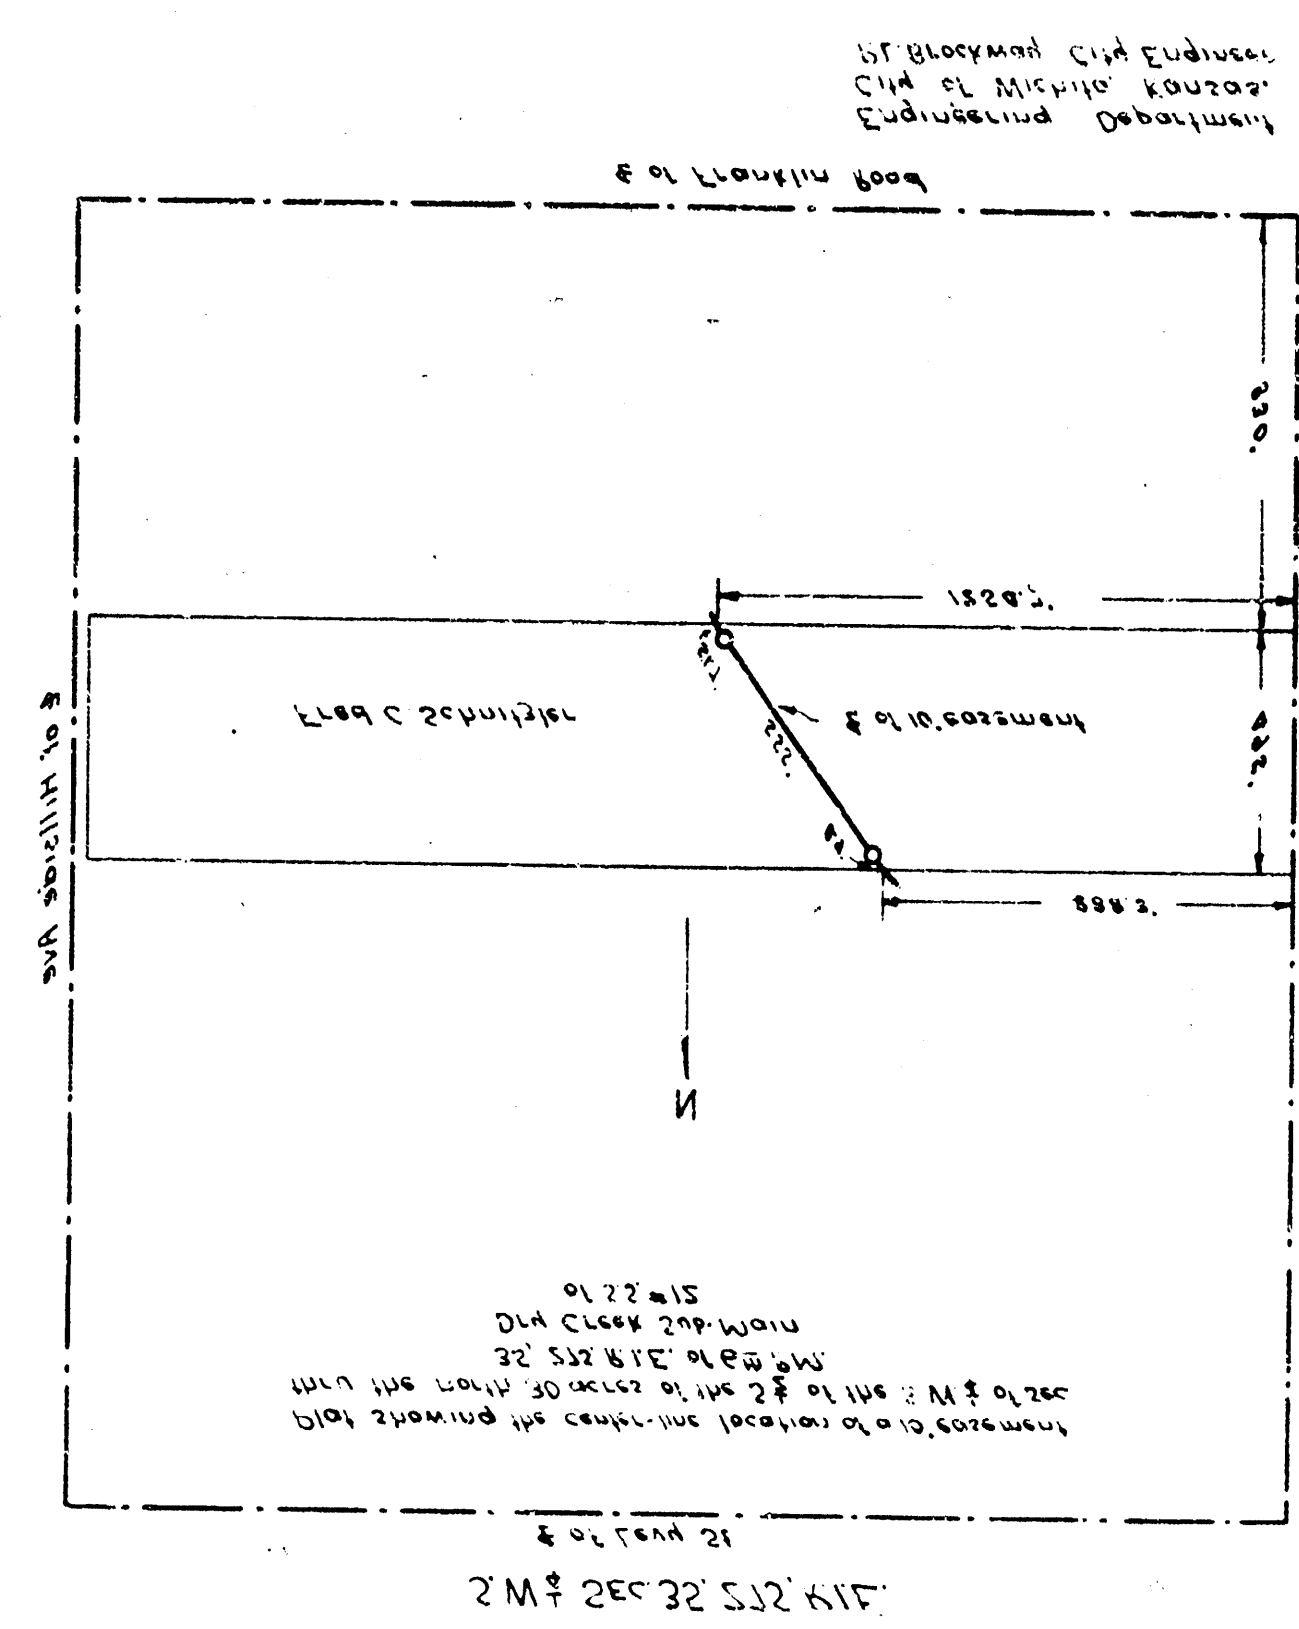

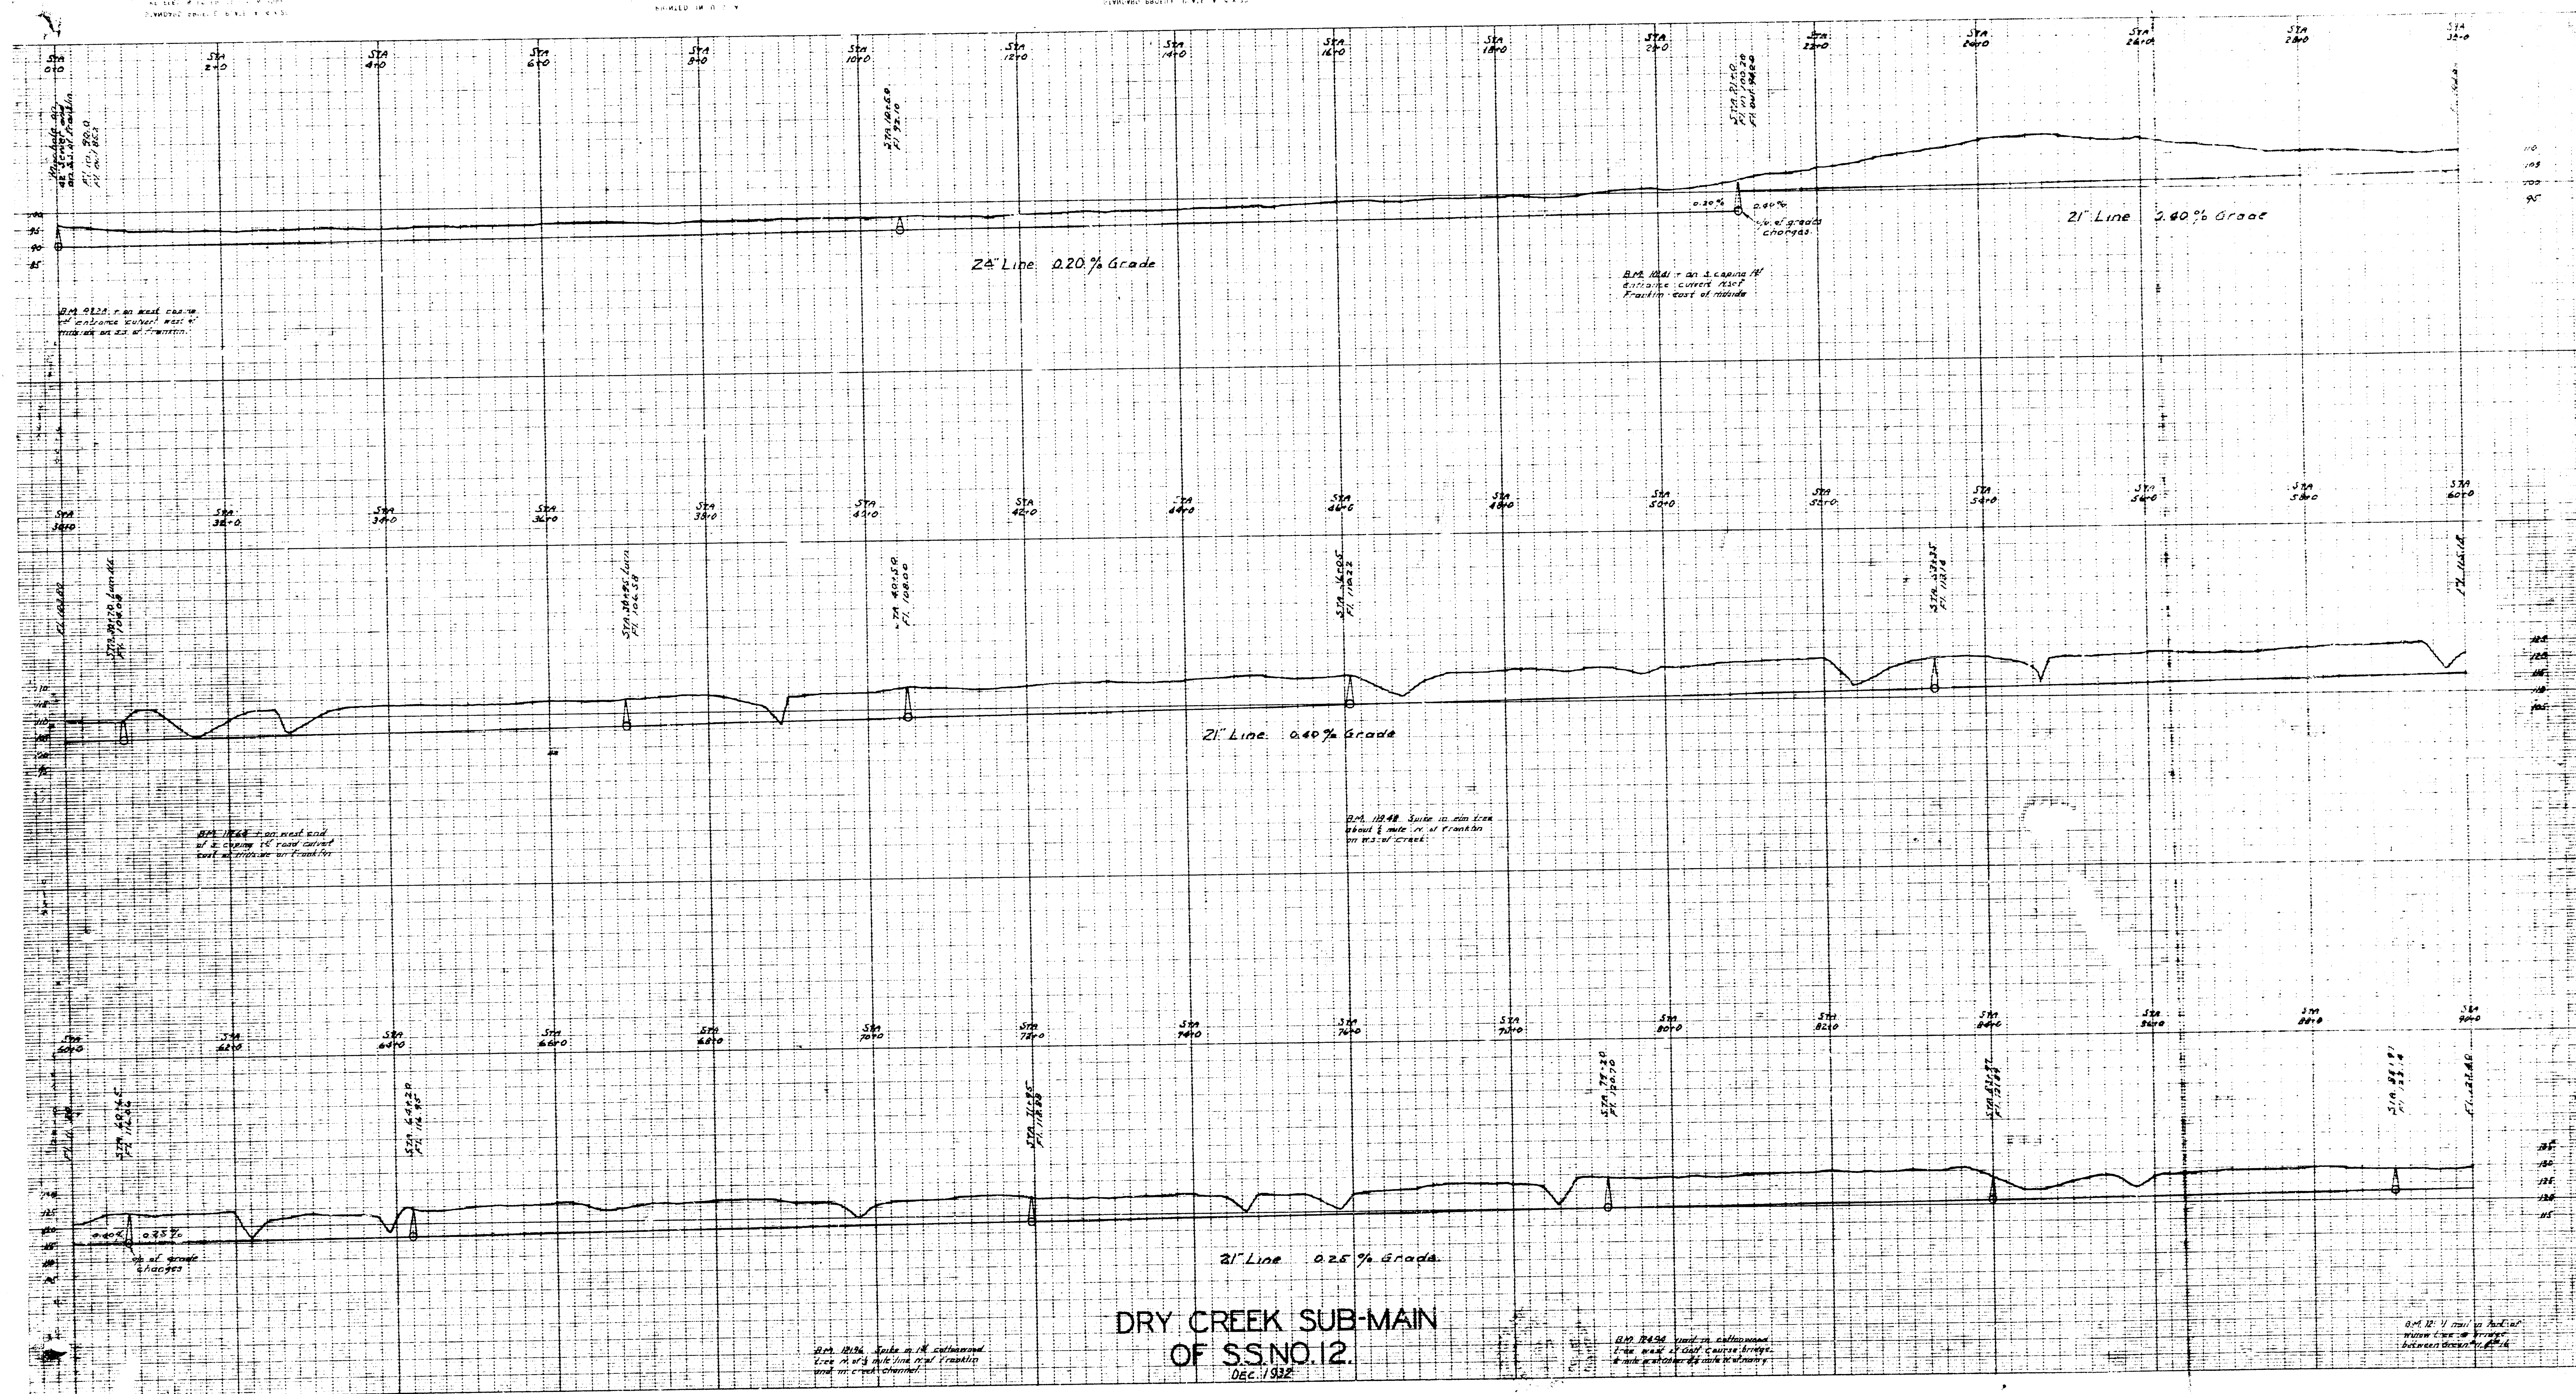

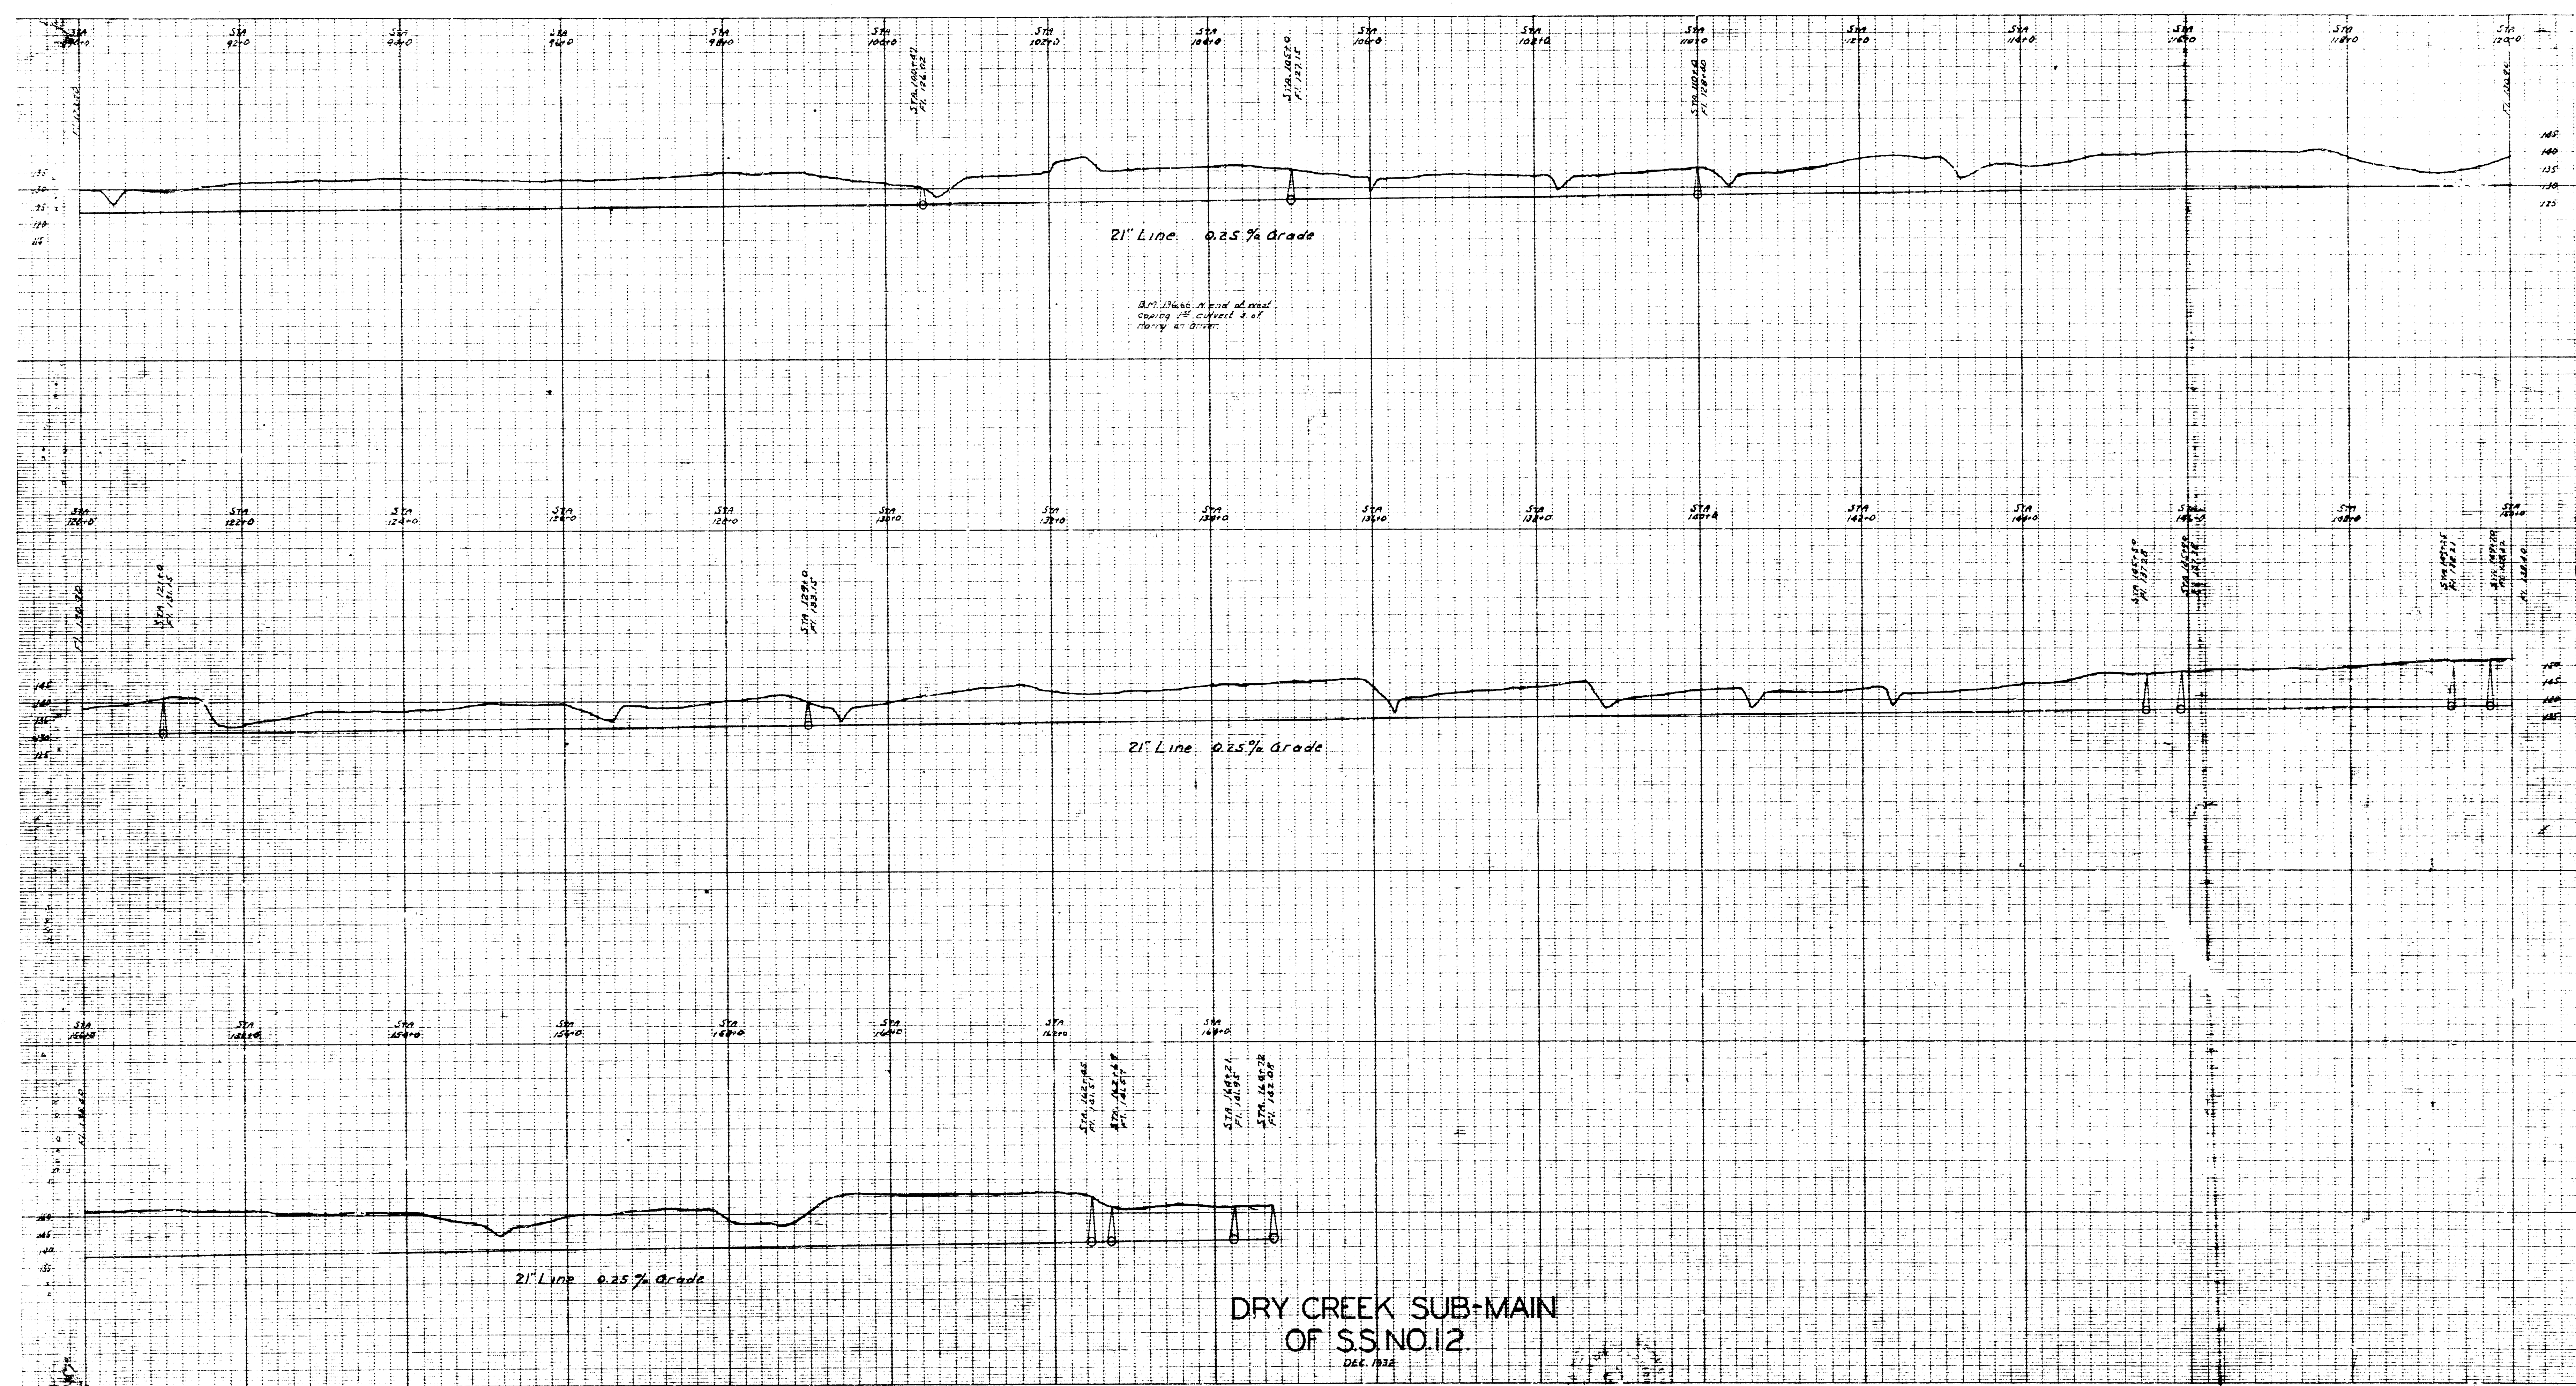






