

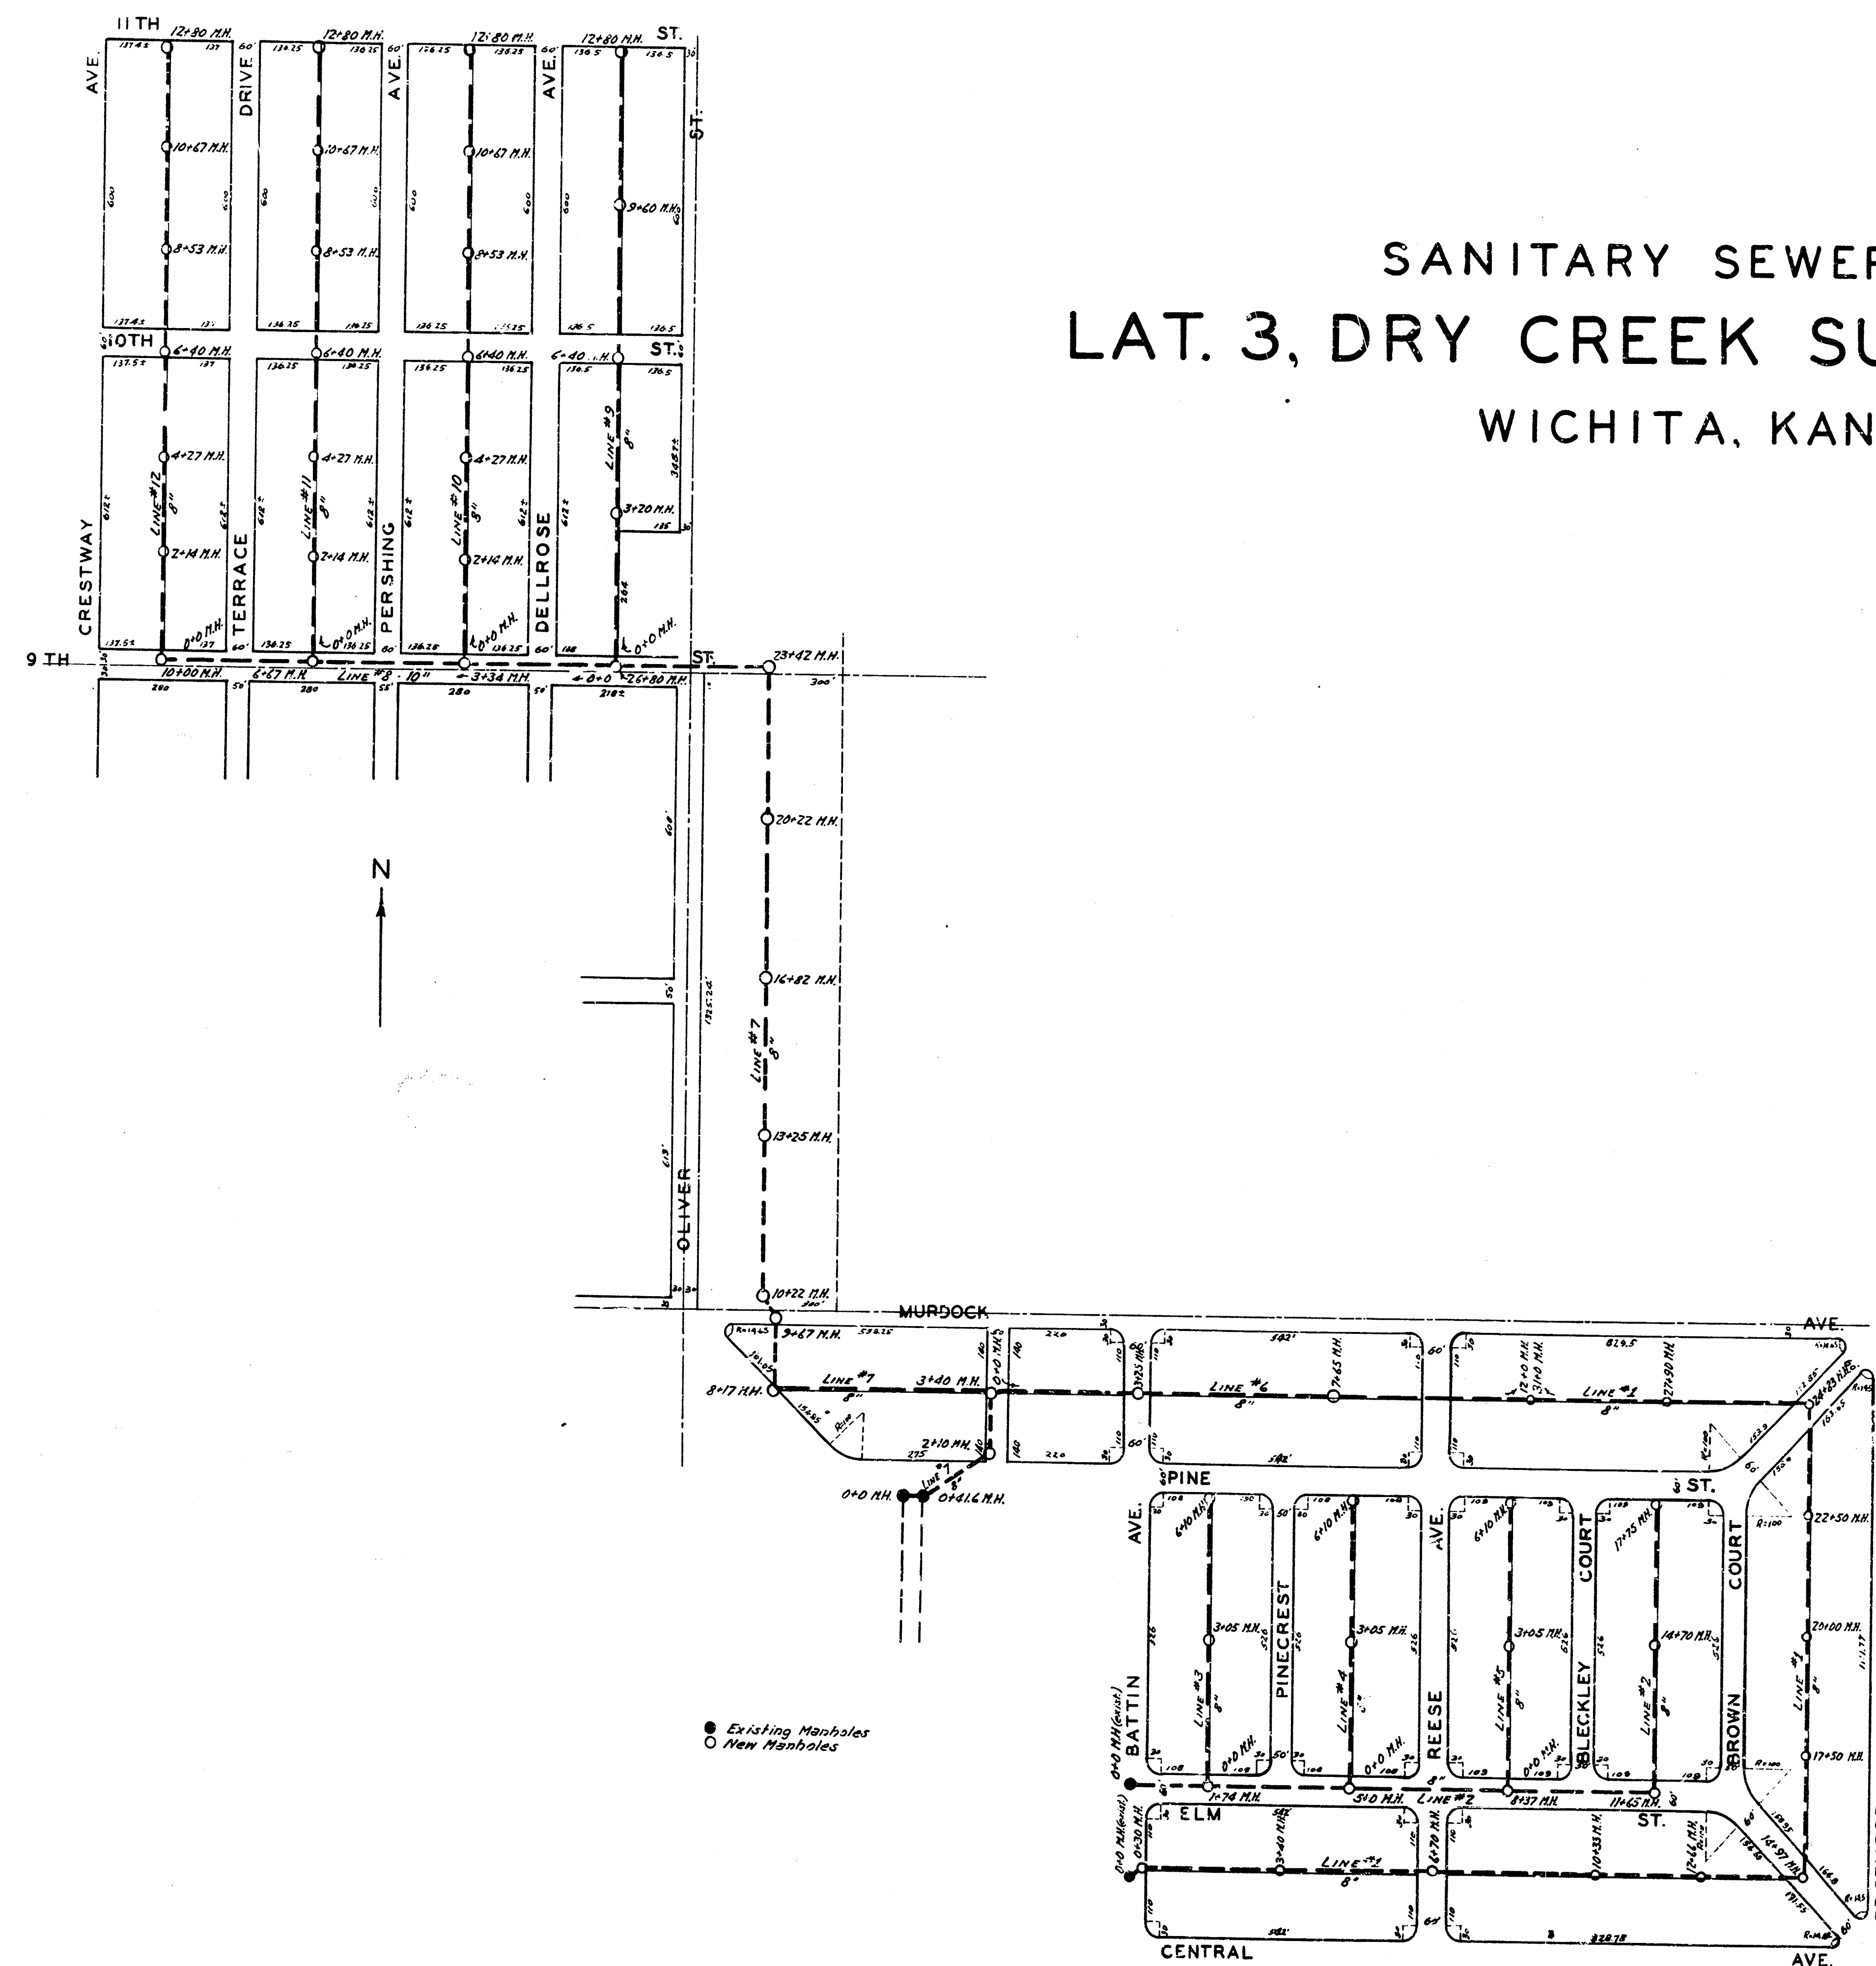
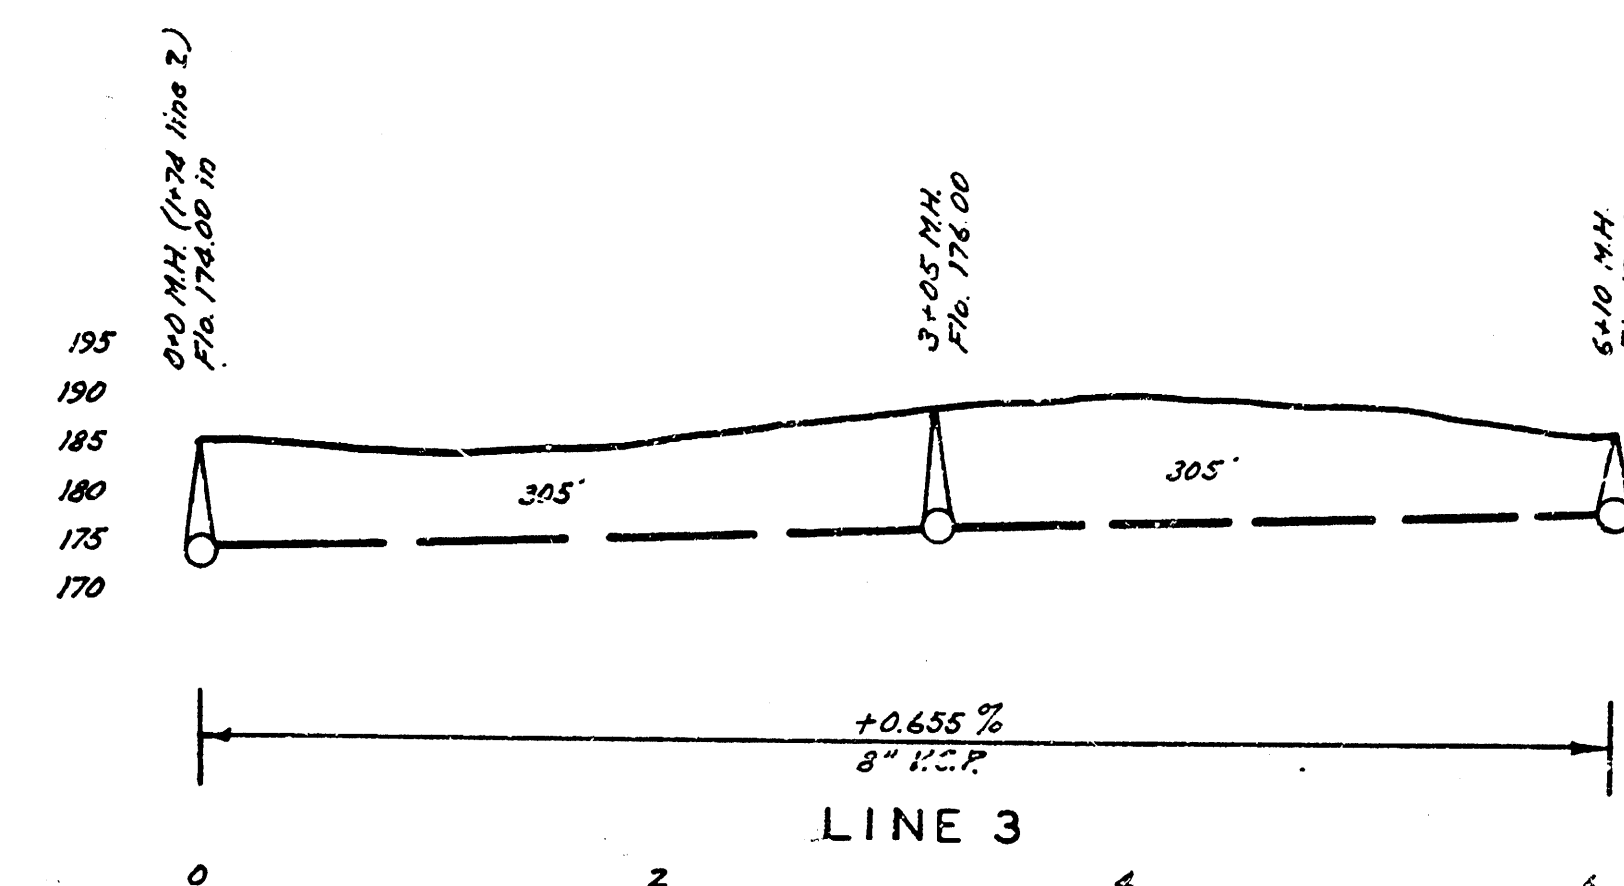


SANITARY SEWER PLAN
LAT. 3, DRY CREEK SUBMAIN, S.S. #12
WICHITA, KANSAS

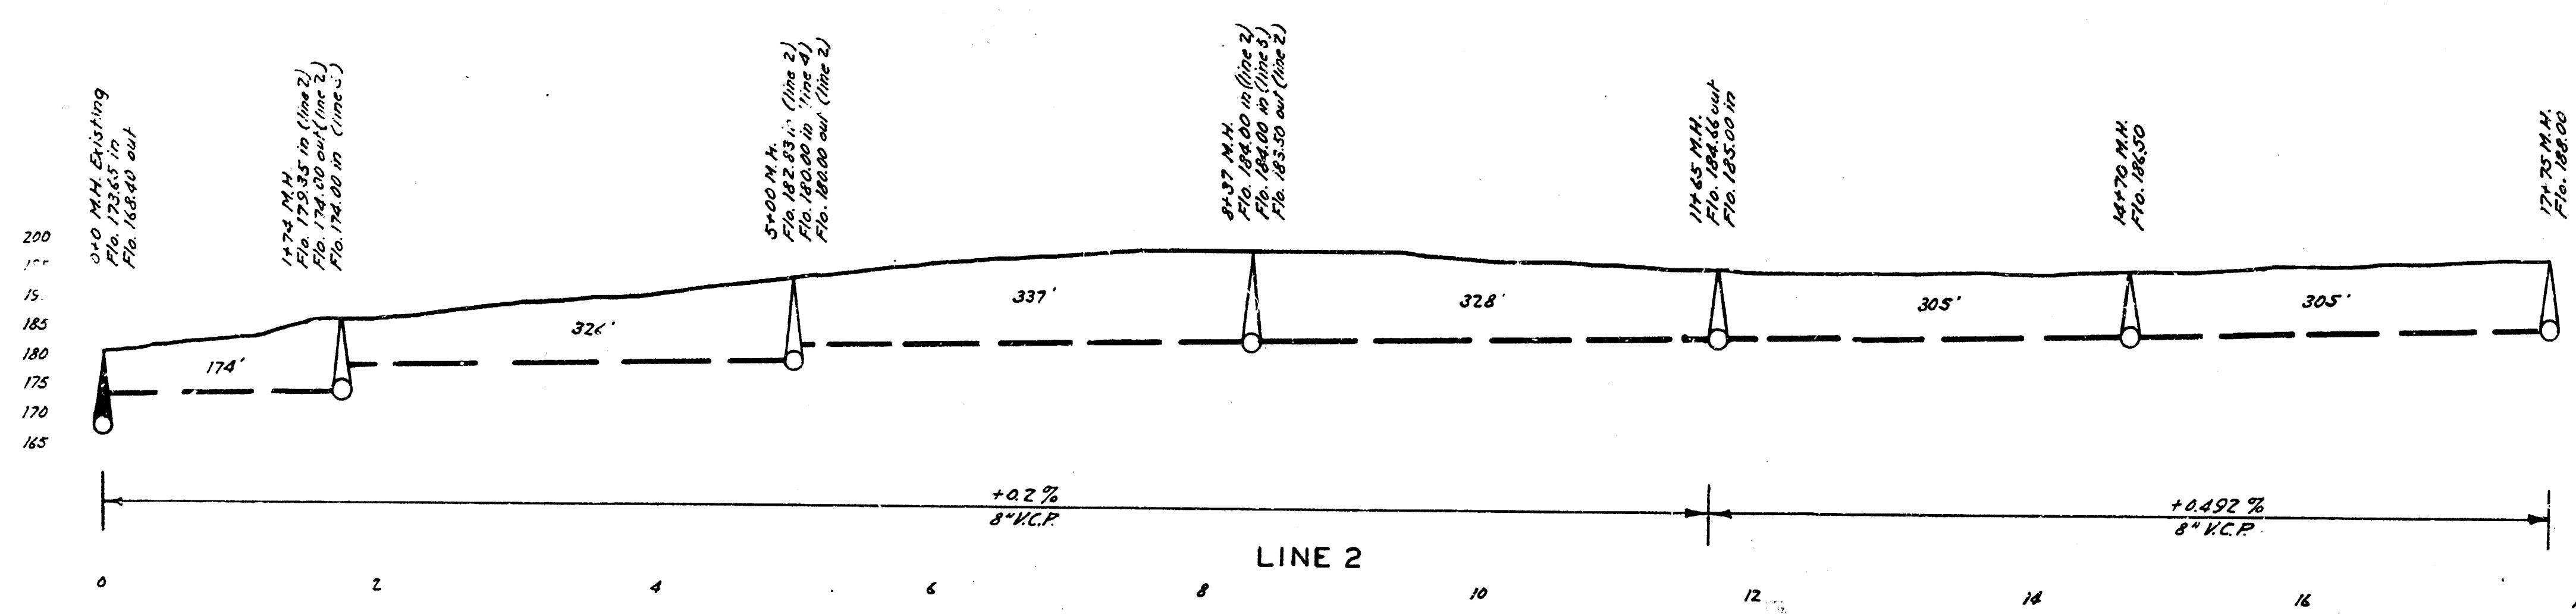

ENGINEERING DEPARTMENT
CITY OF WICHITA, KANSAS
P.L. BROCKWAY CITY ENGINEER
3.E. SMITH ENGINEER OF DESIGN
JULY 1941 SCALE 1"=200'

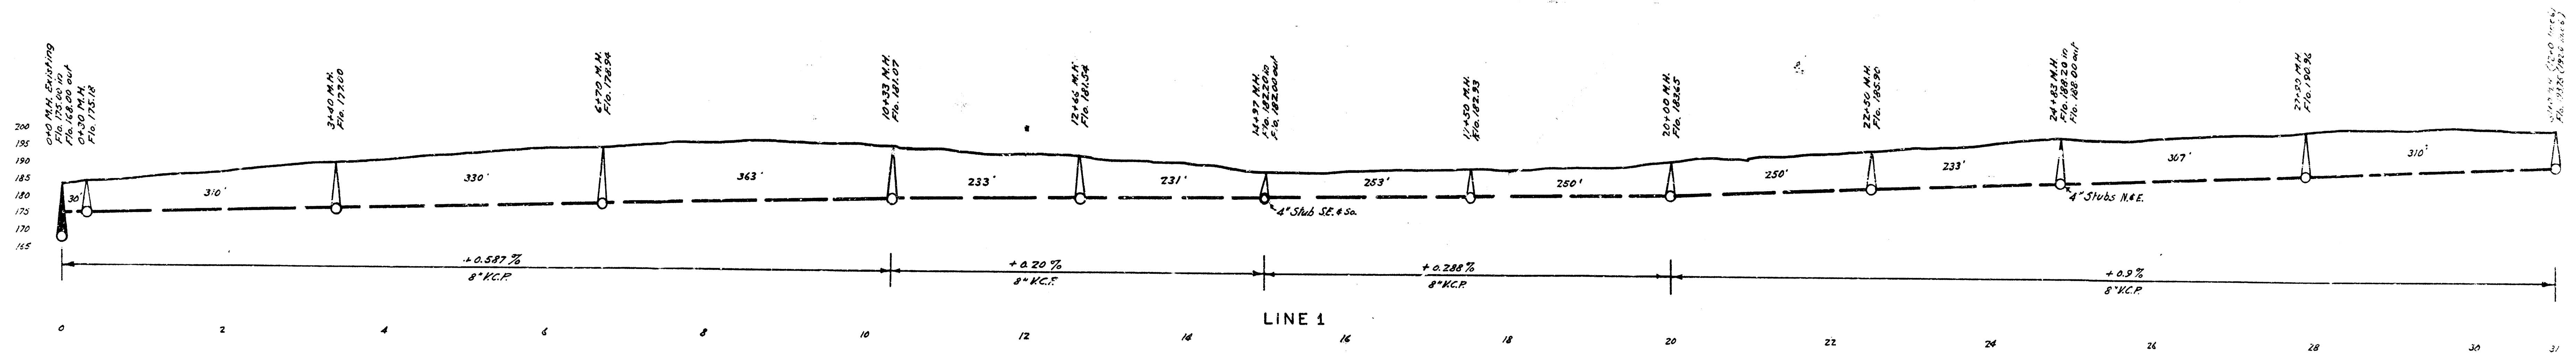

LAT. 3, DRY CREEK SUB. S.S. #12
WICHITA, KANSAS

