


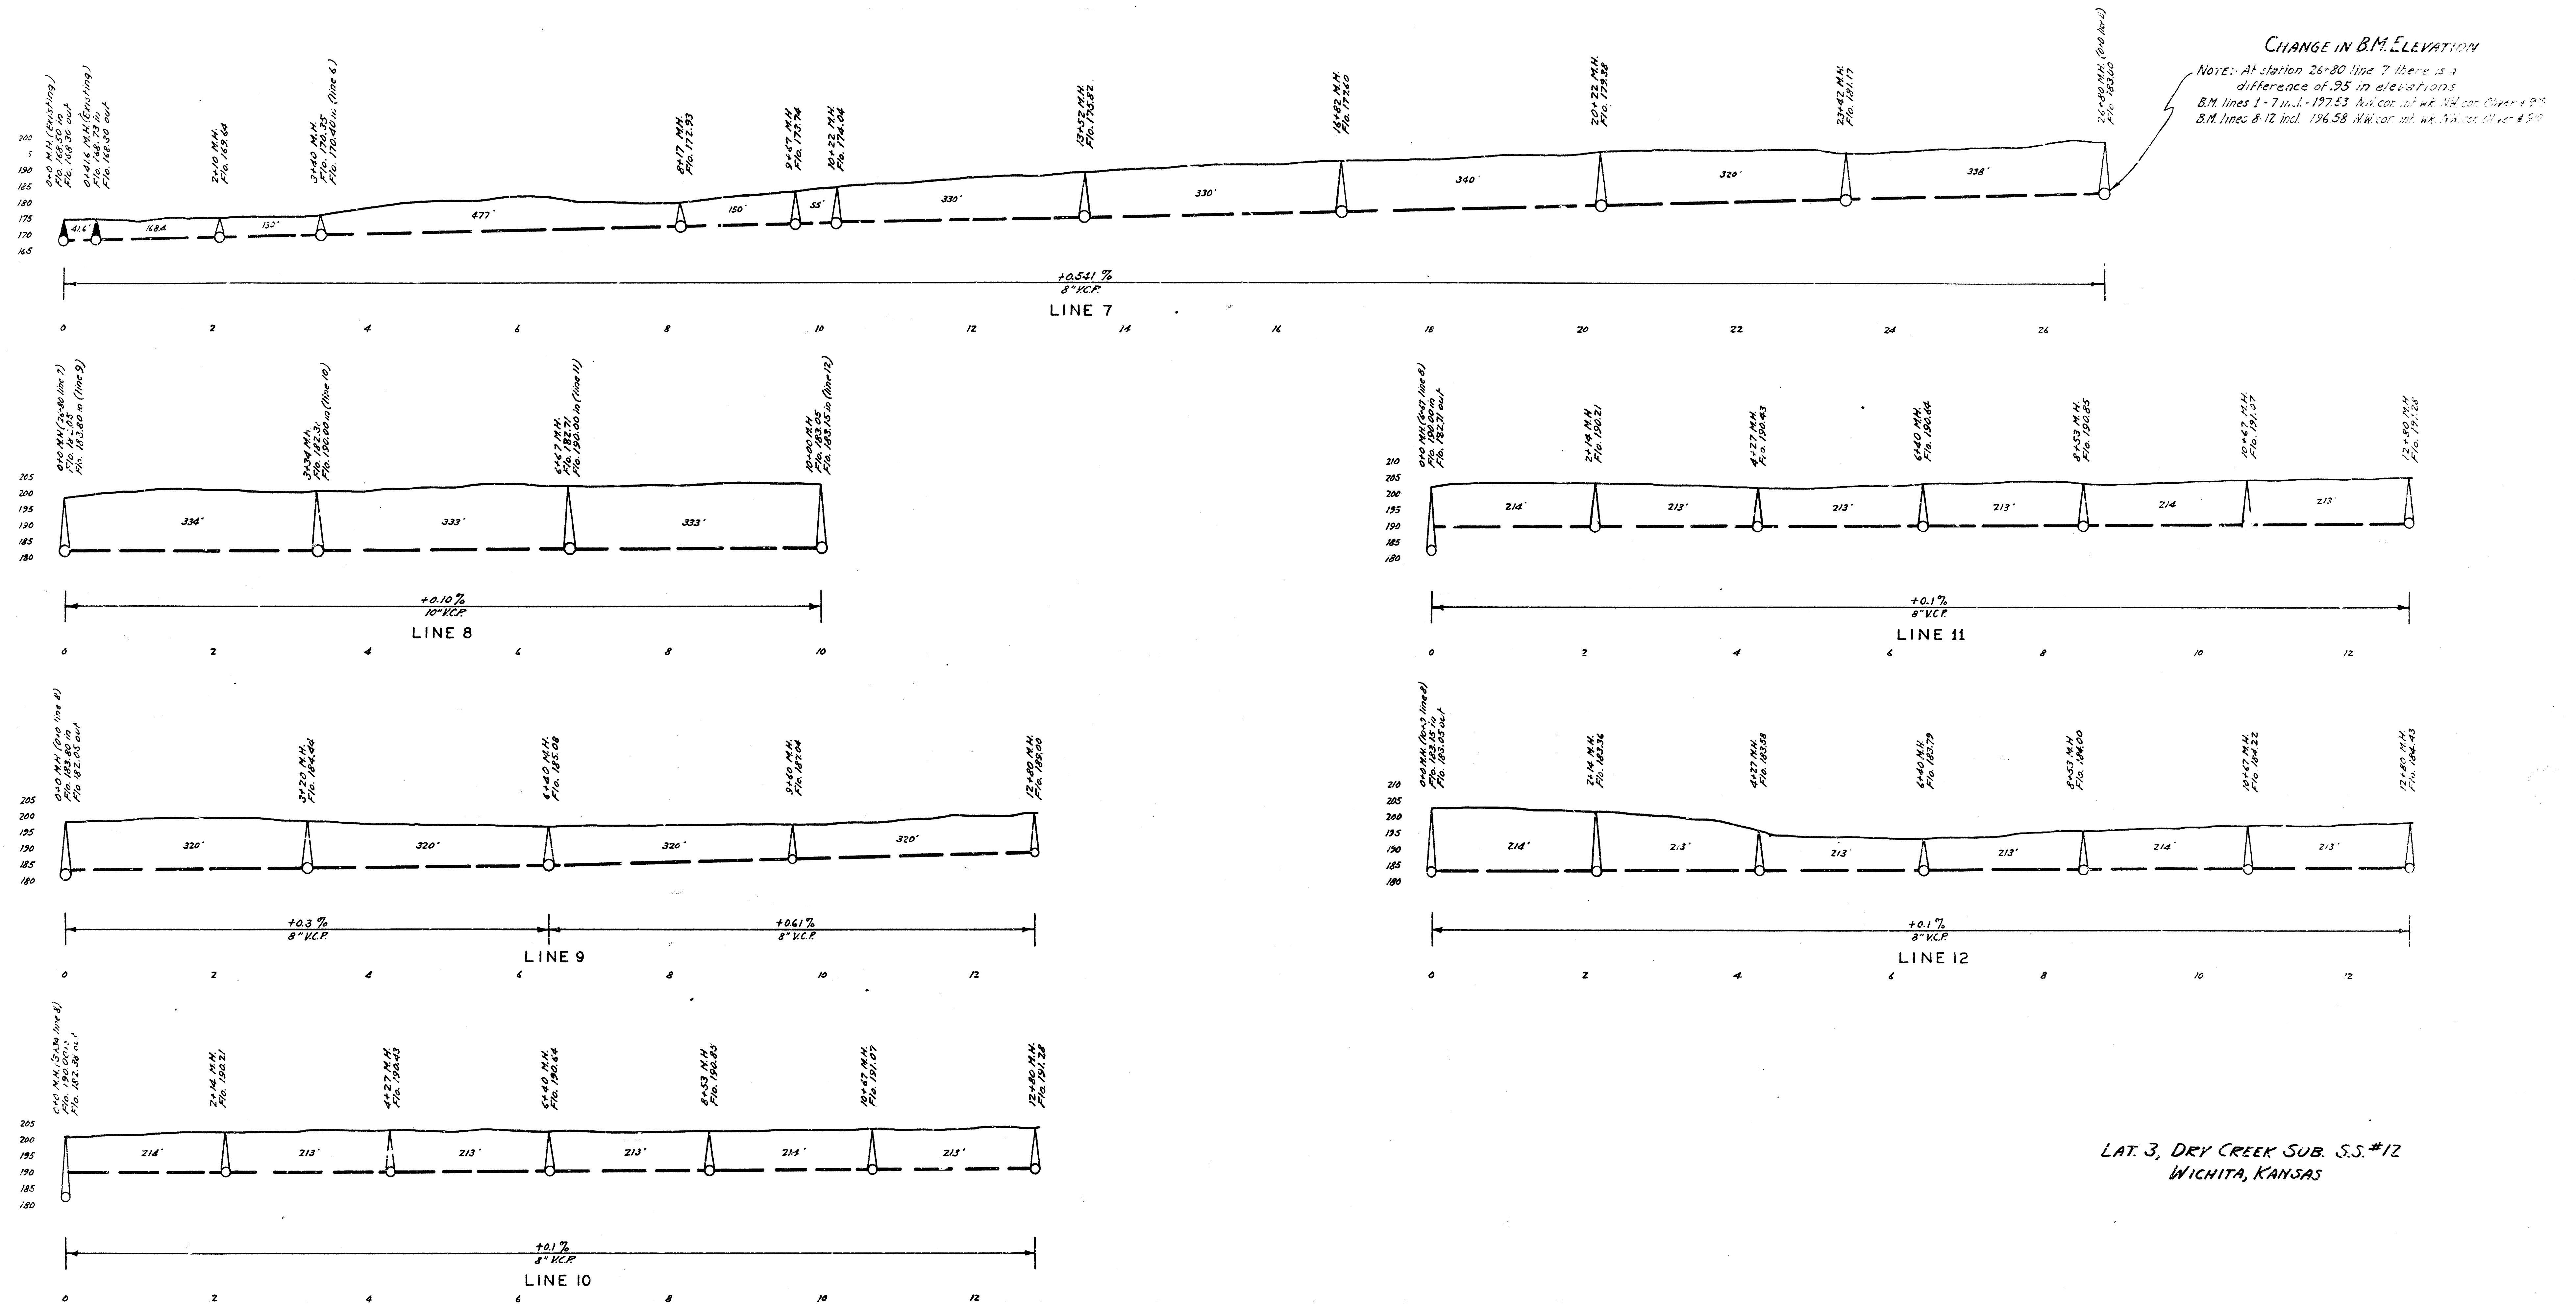

LAT. 3, DRY CREEK SUB. S.S. #12
 WICHITA, KANSAS