

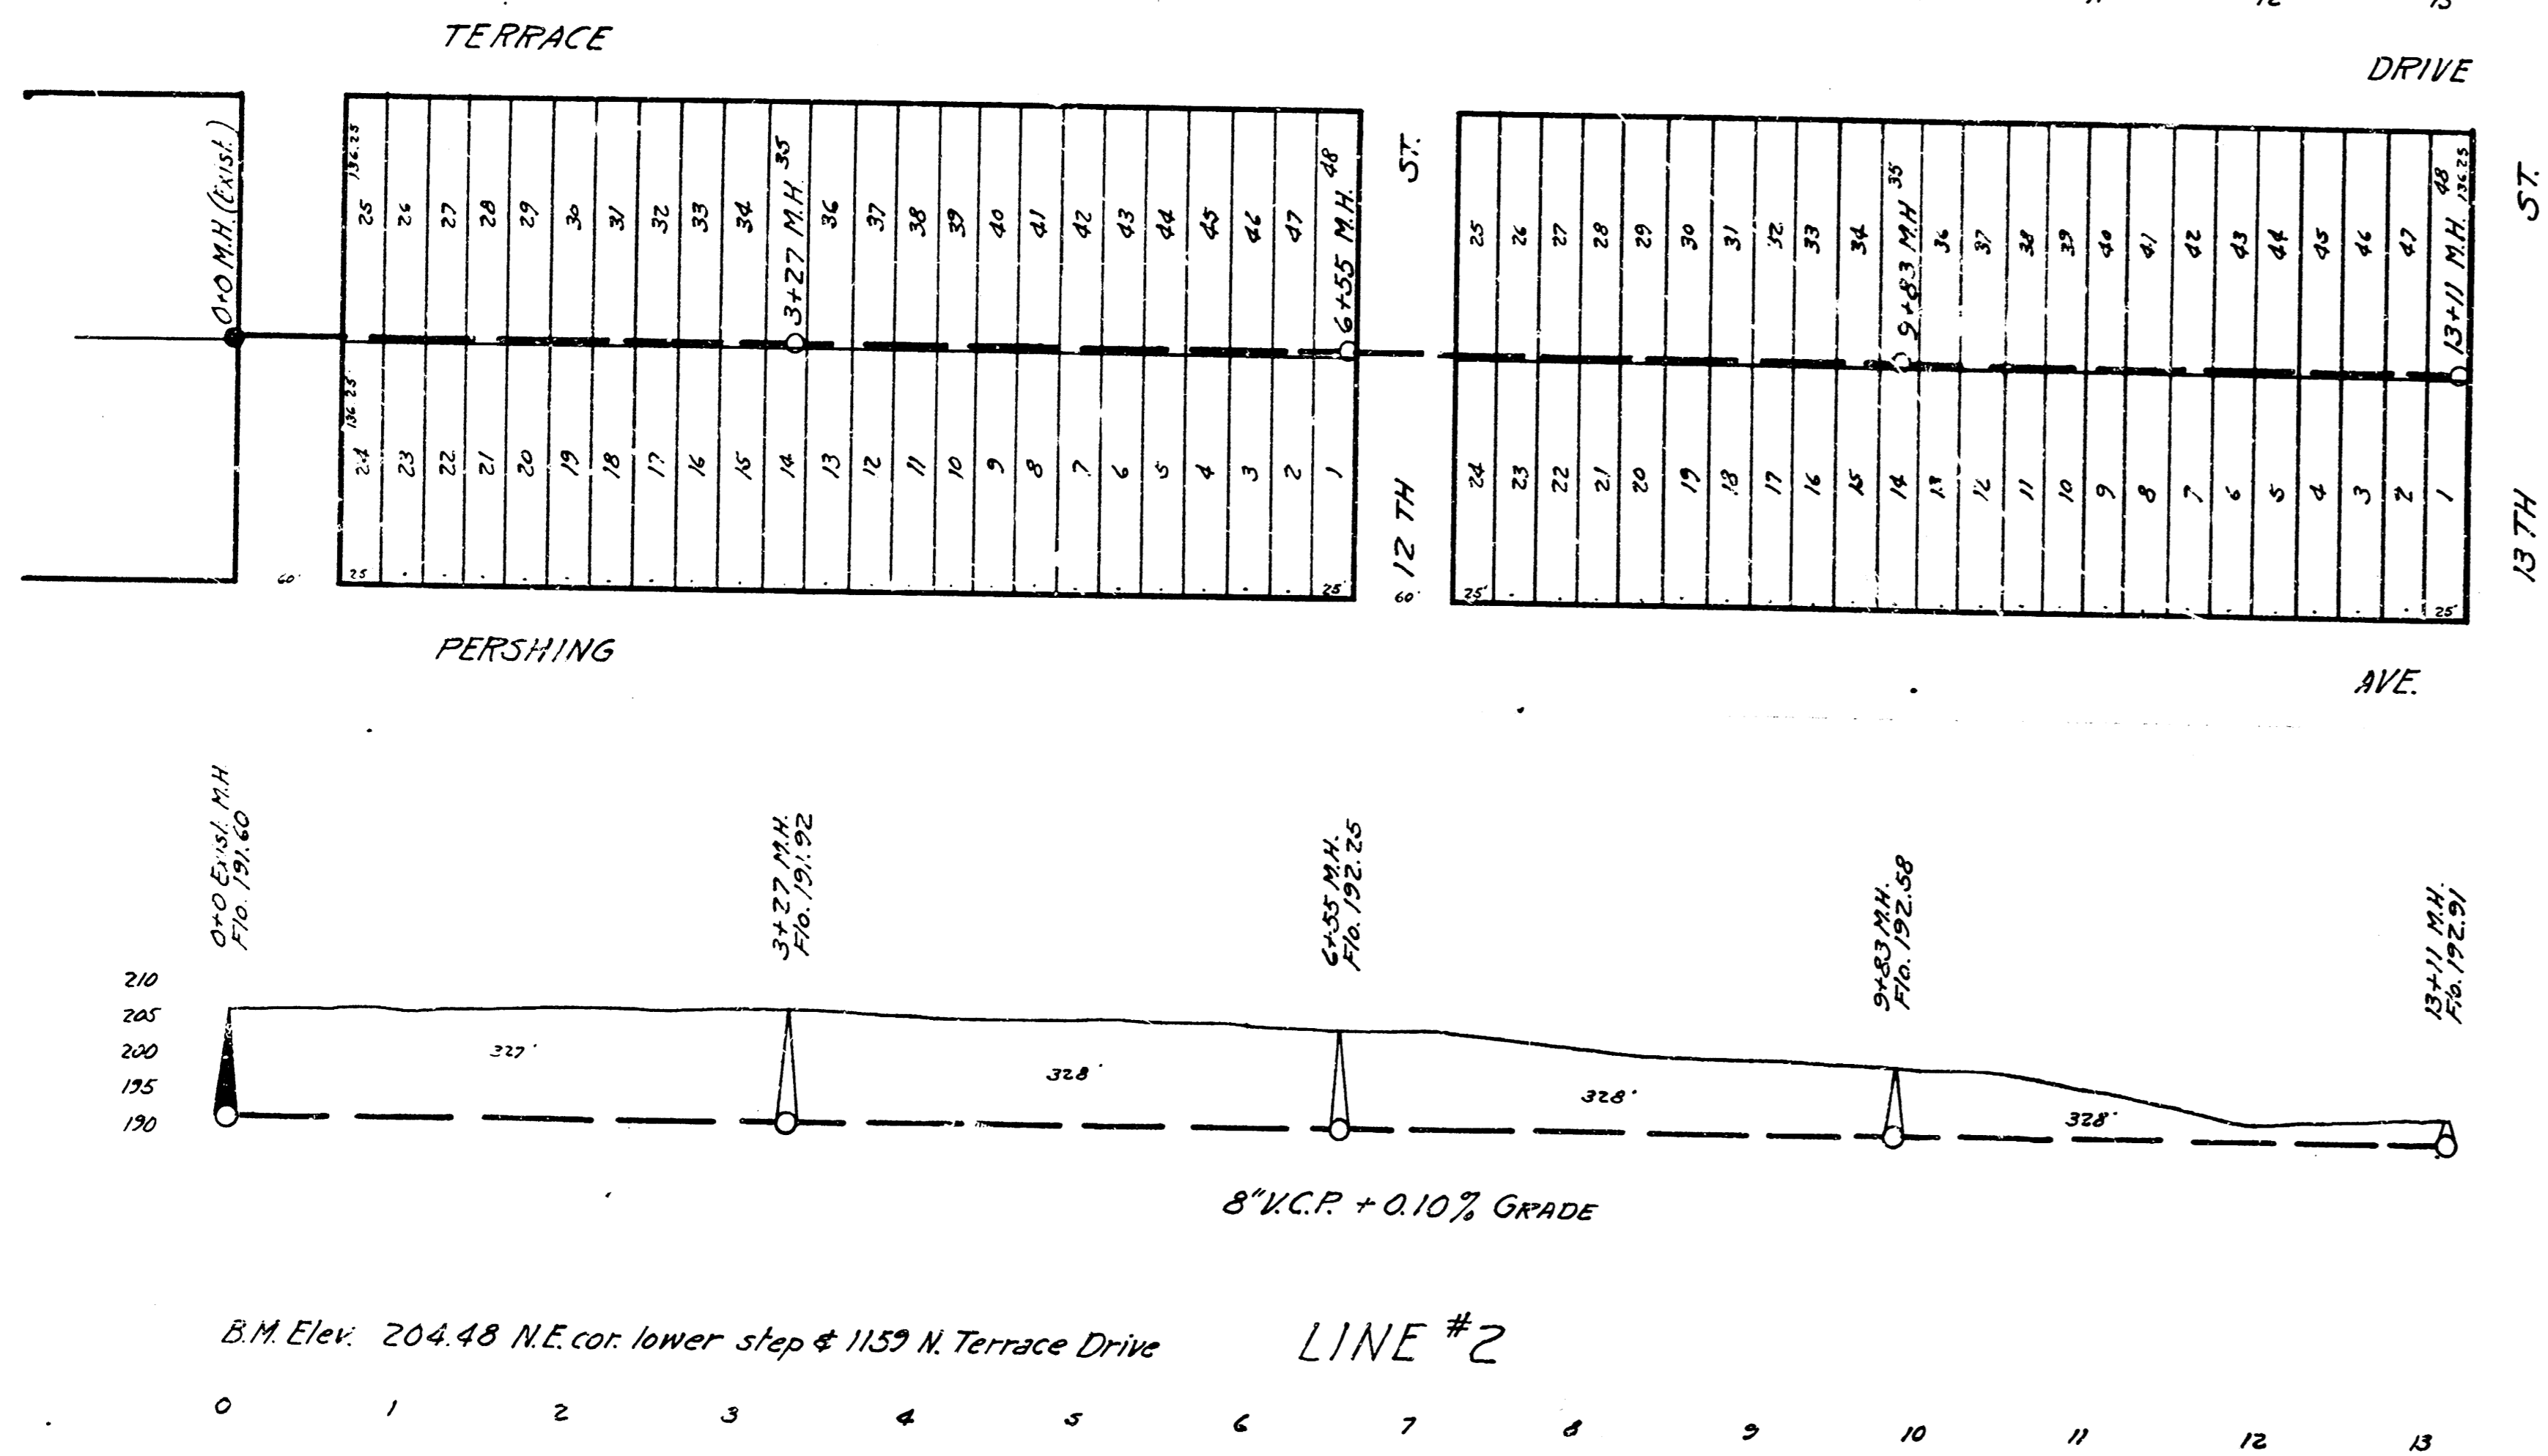
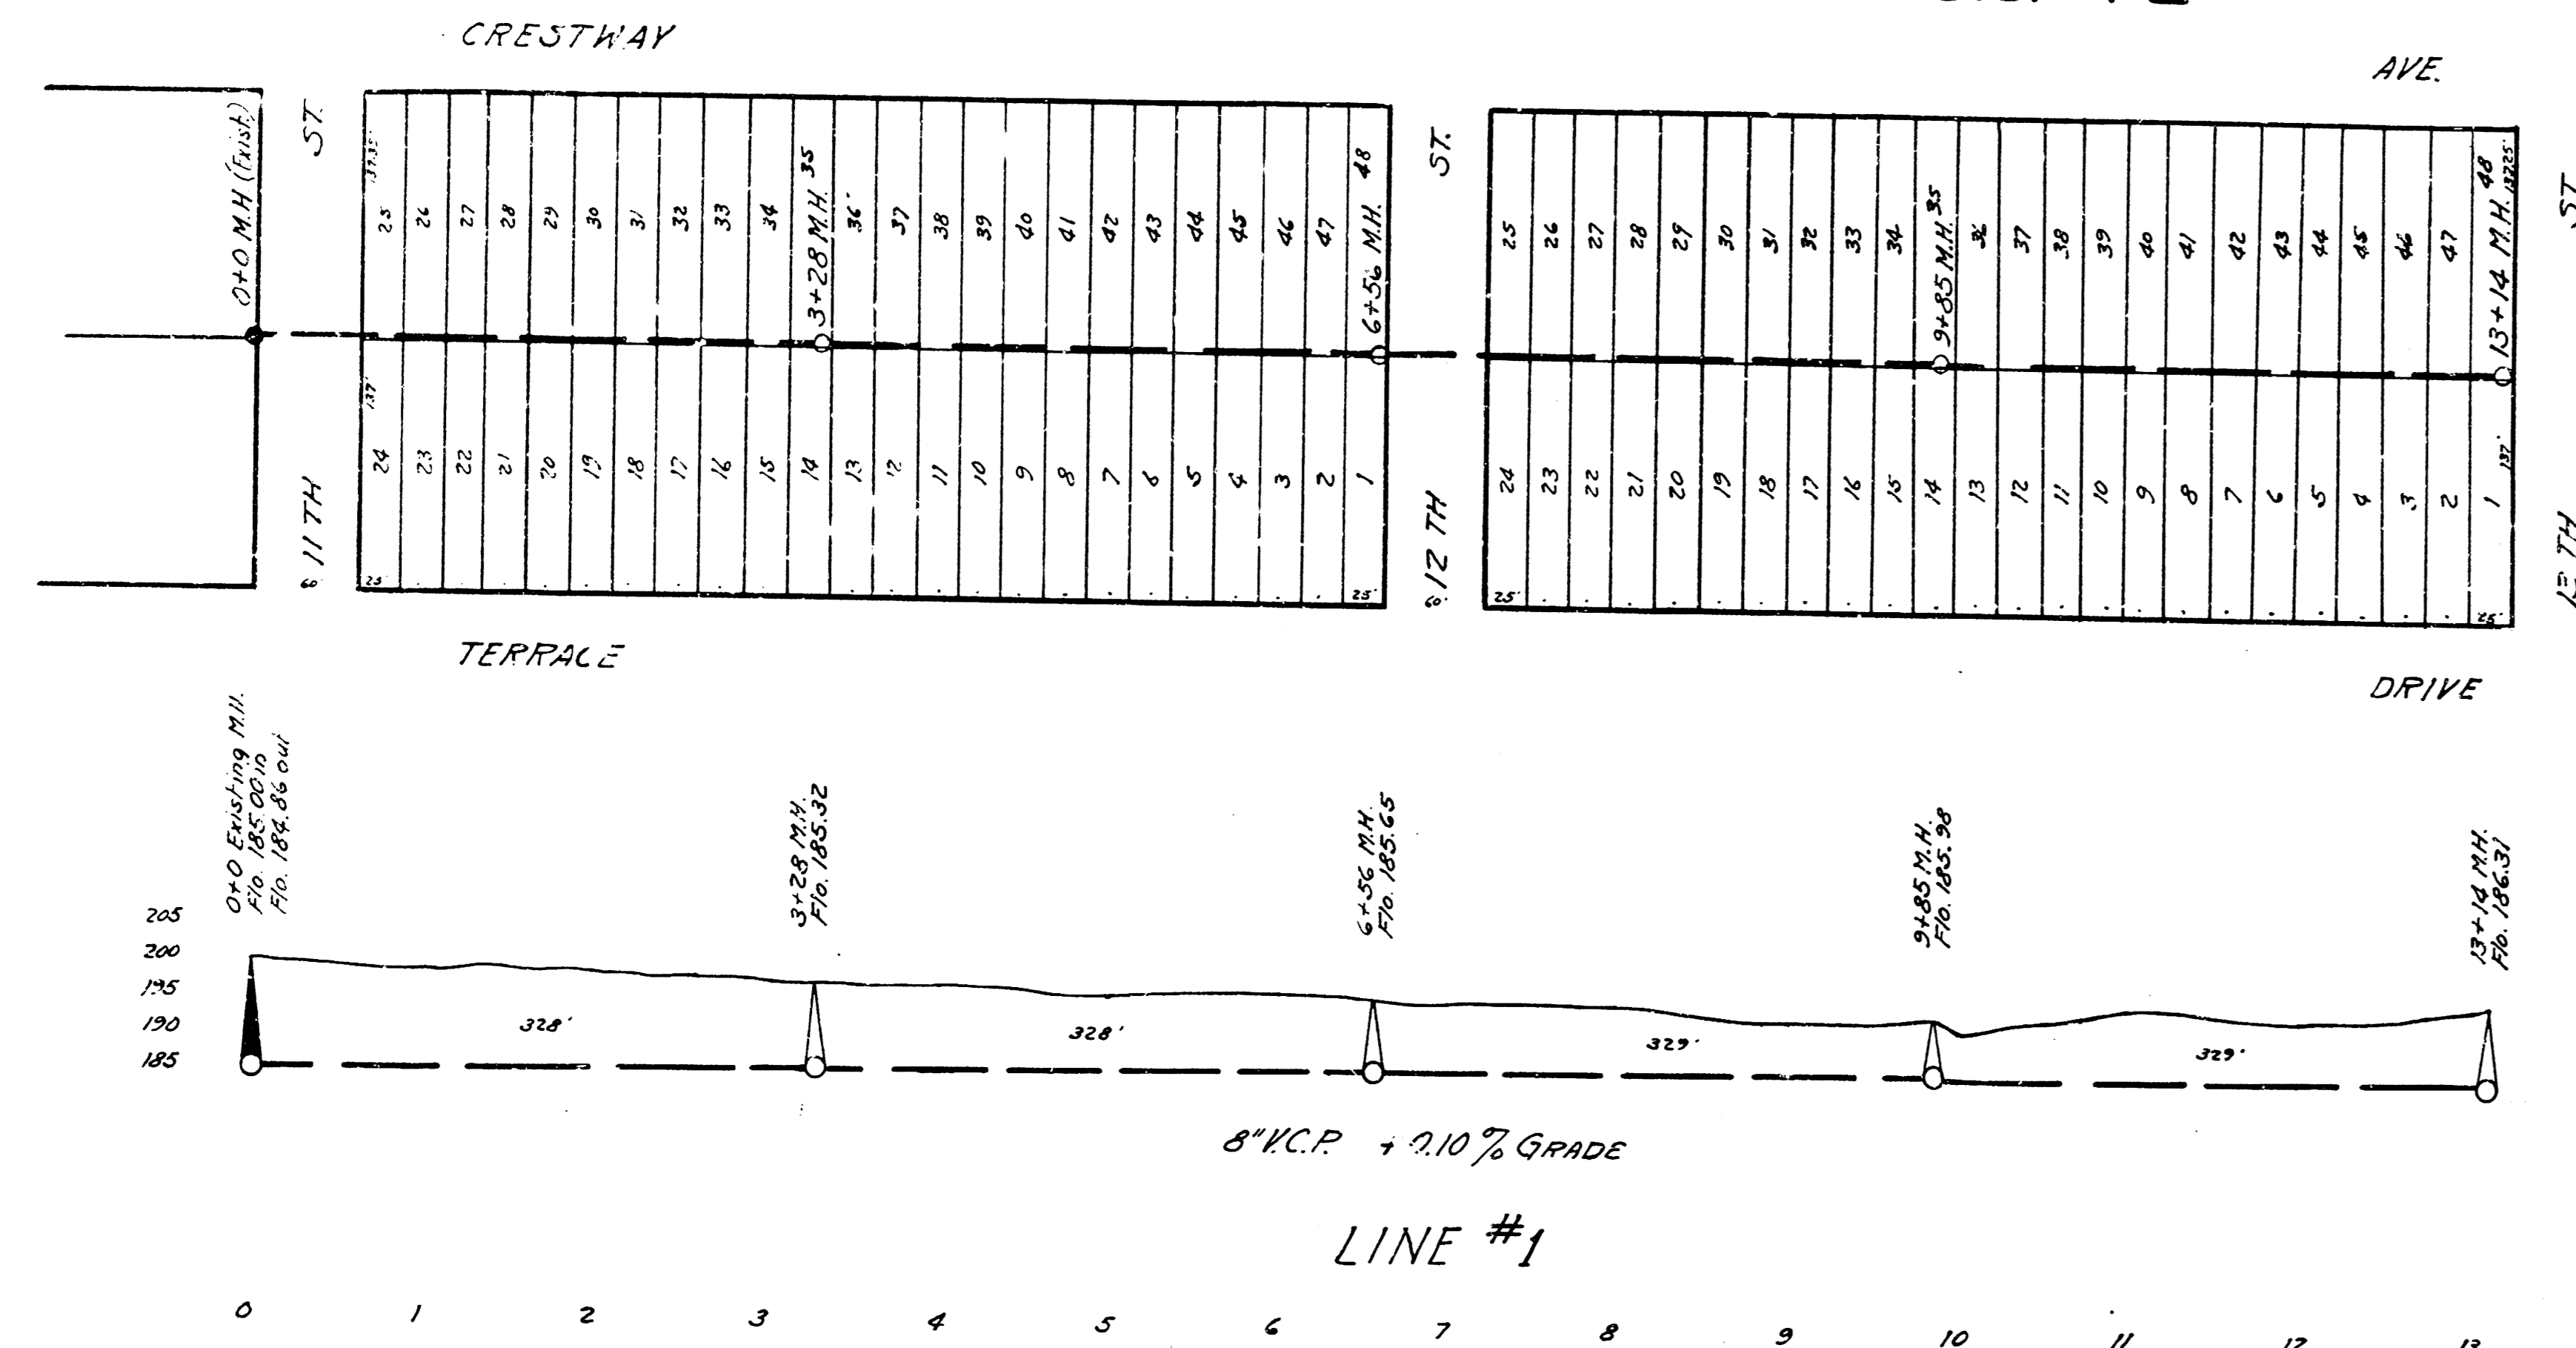


LAT. 13, DRYCREEK SUBMAIN S.S.#12

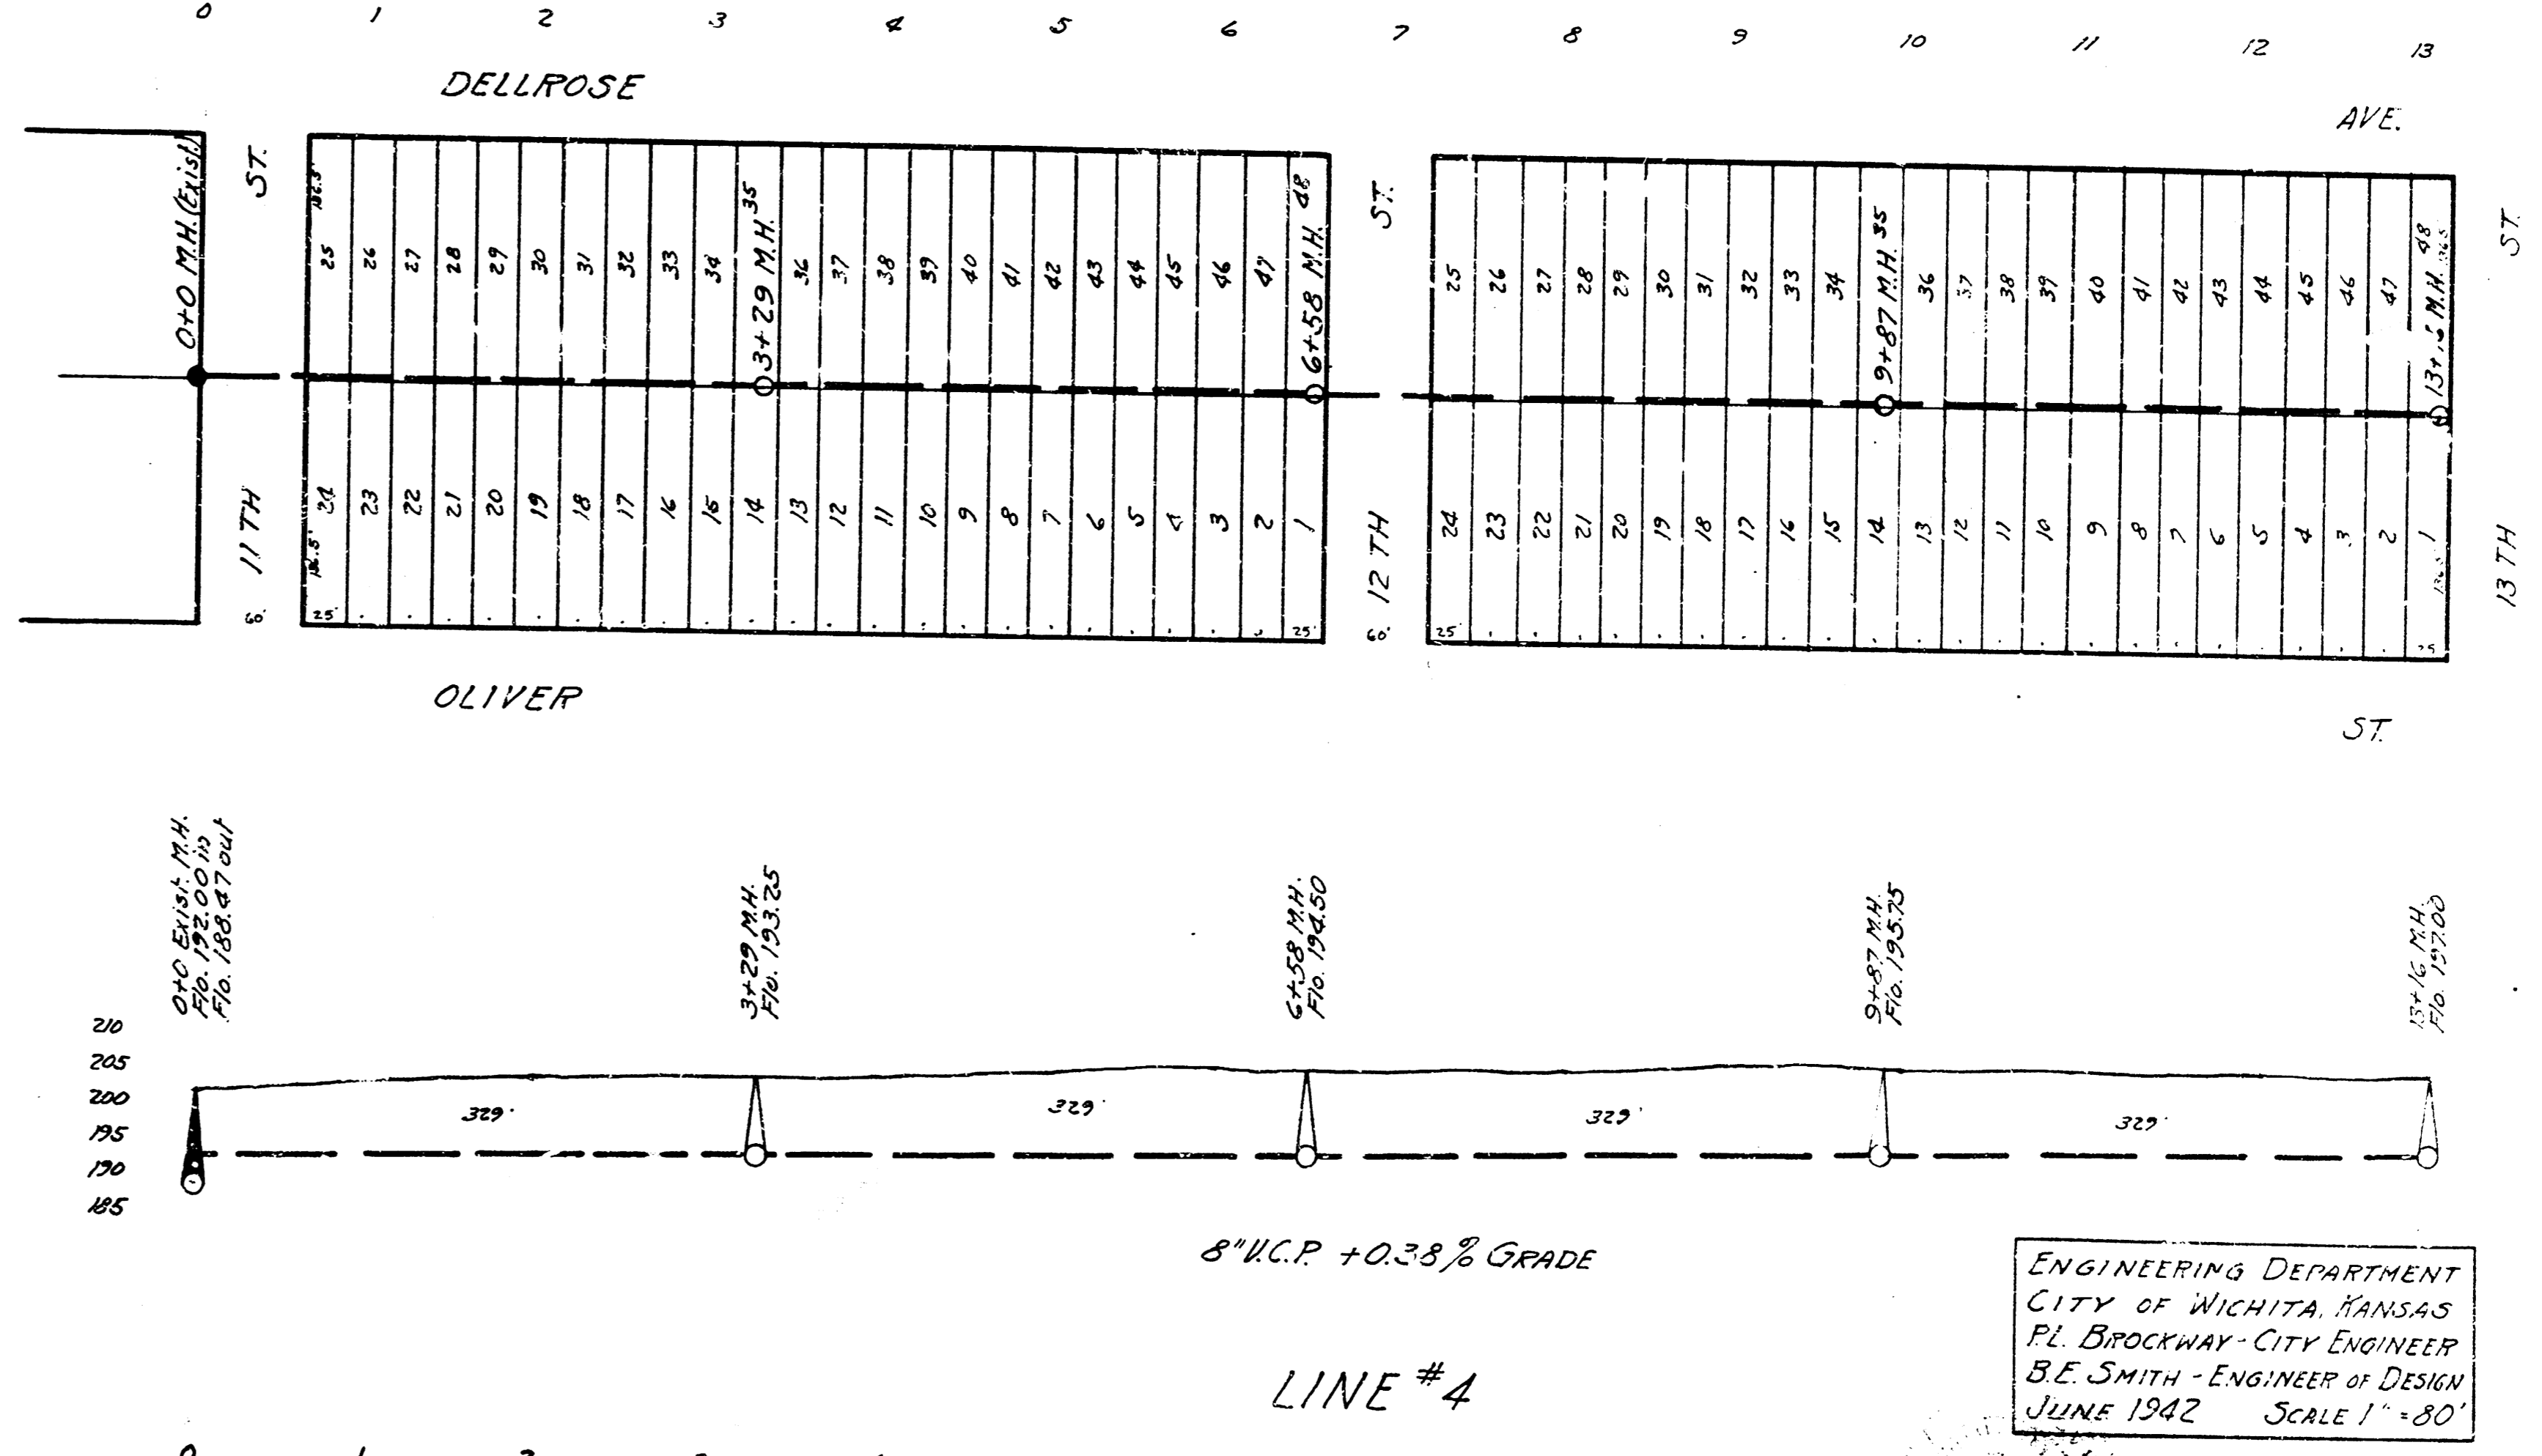

LAT. 13, DRYCREEK SUBMAIN S.S.#12

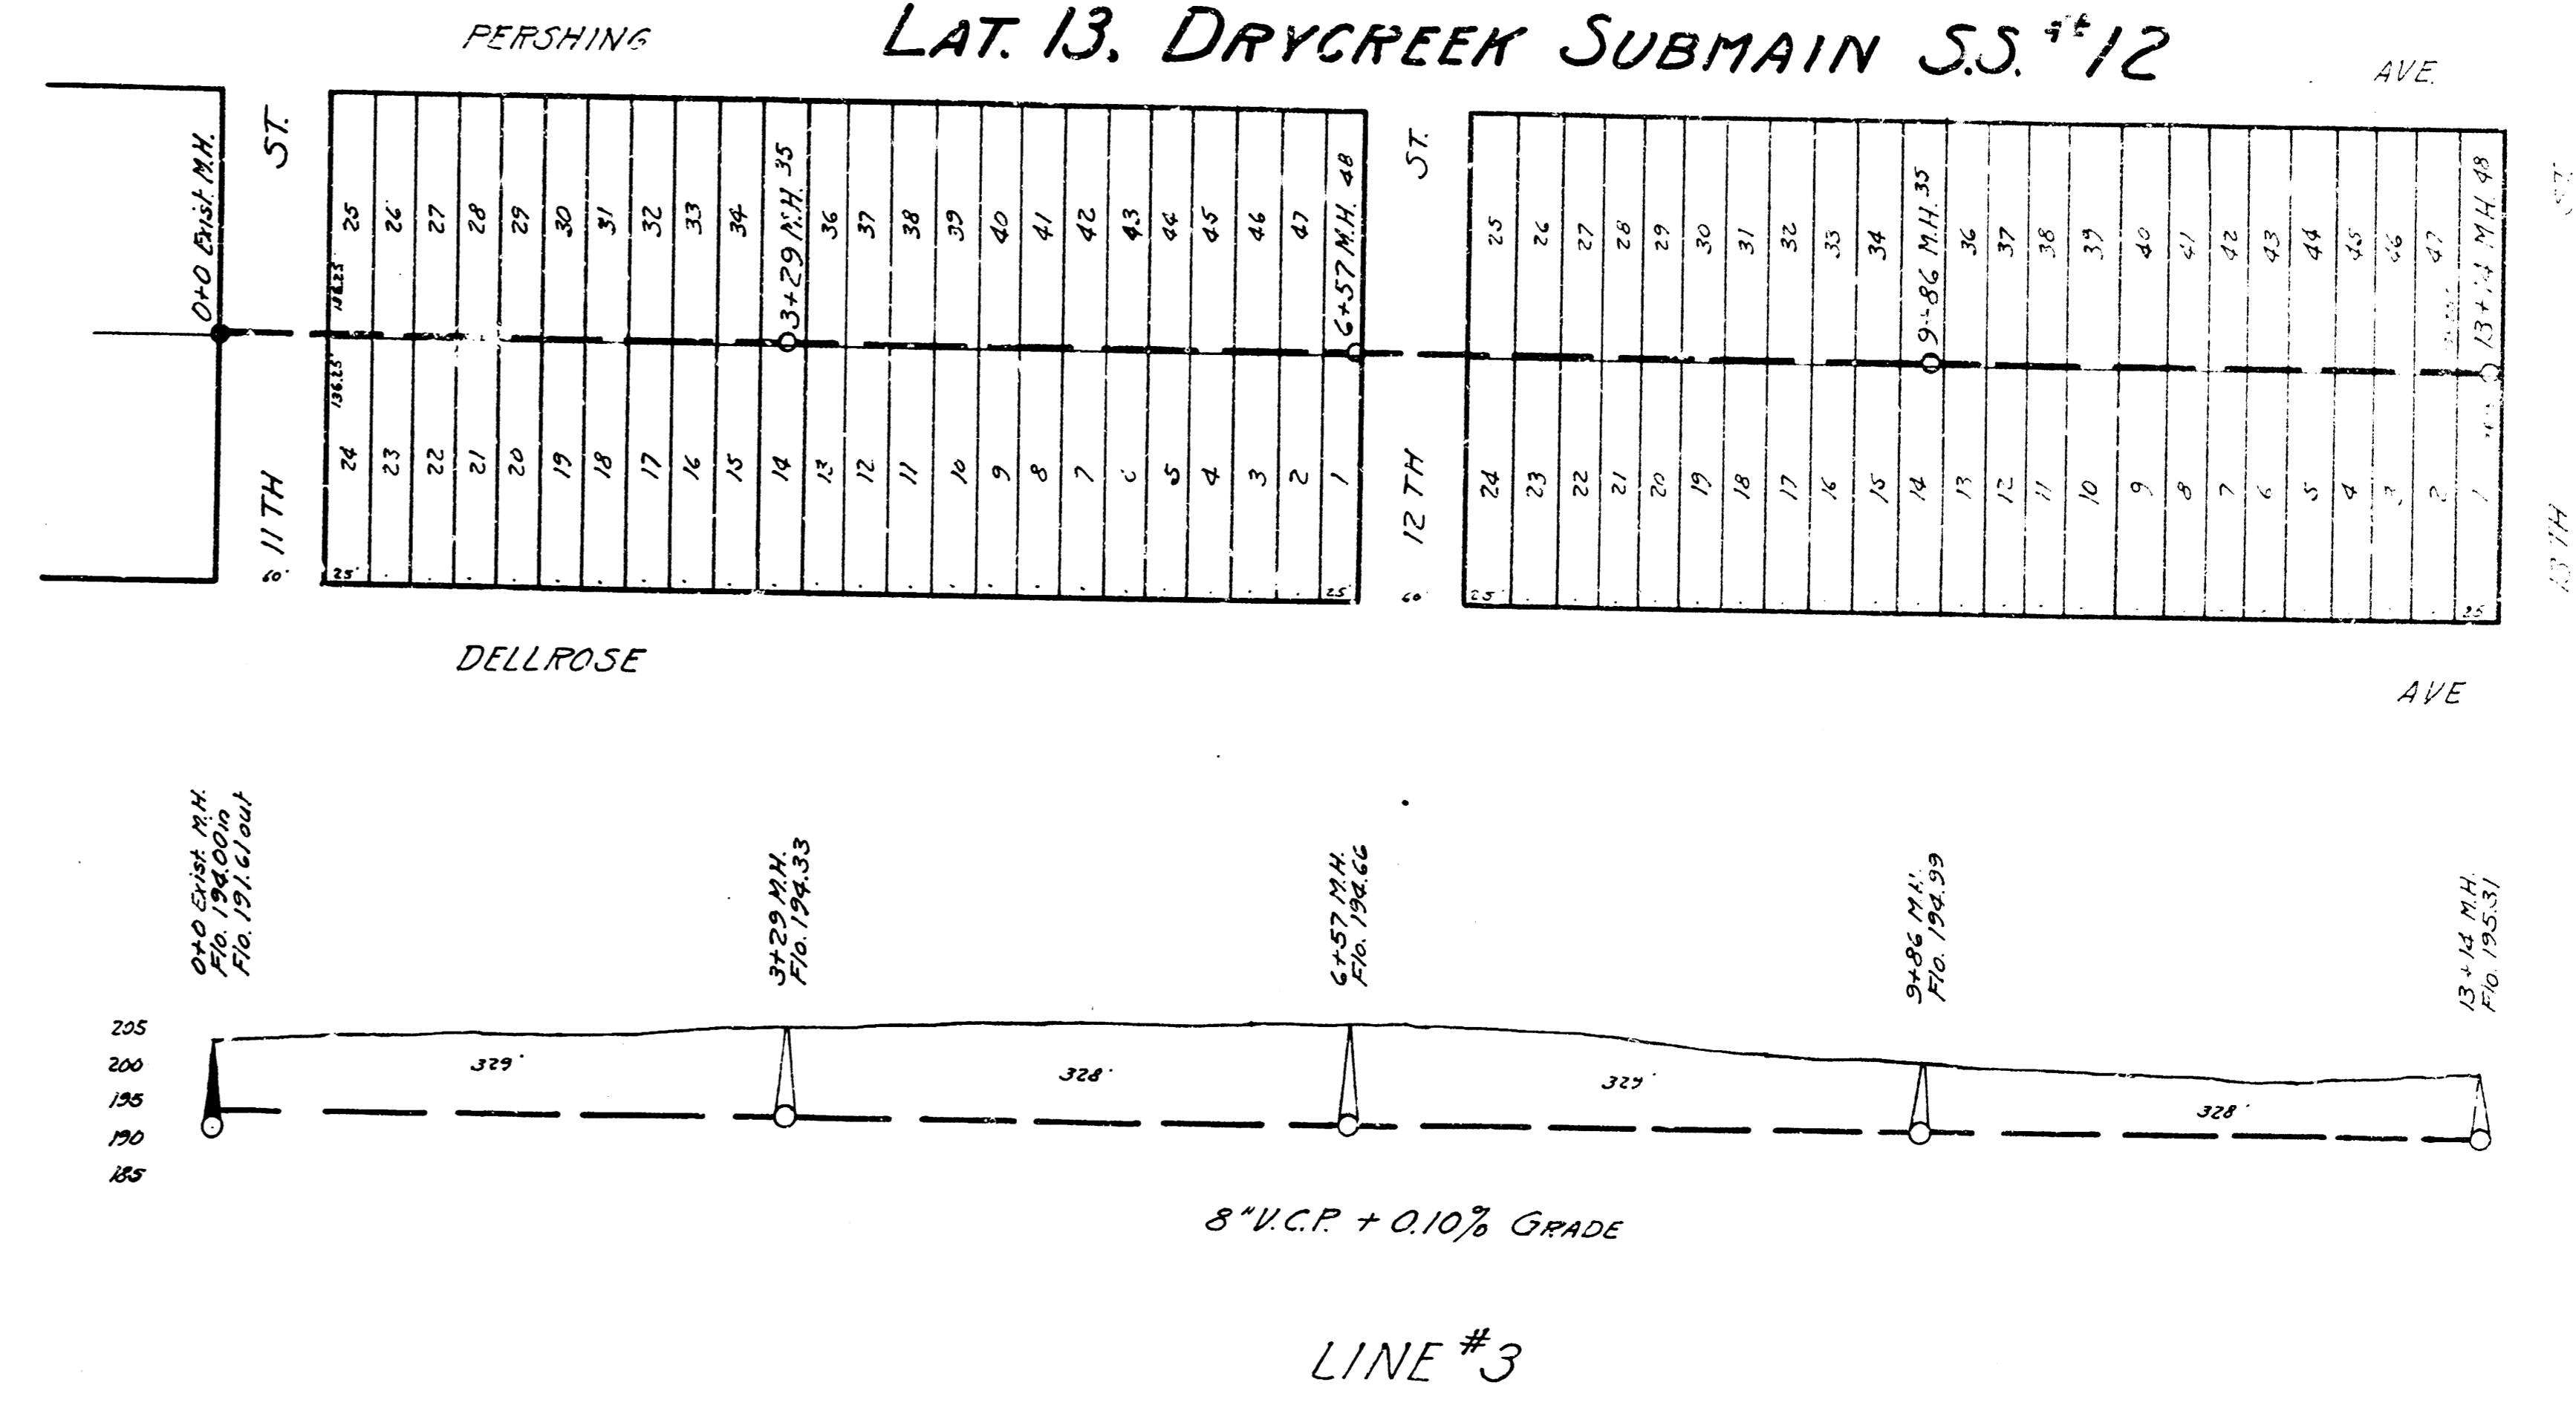

ENGINEERING DEPARTMENT
CITY OF WICHITA, KANSAS
P.L. BROCKWAY - CITY ENGINEER
B.E. SMITH - ENGINEER OF DESIGN
JUNE 1942 SCALE 1" = 30'