
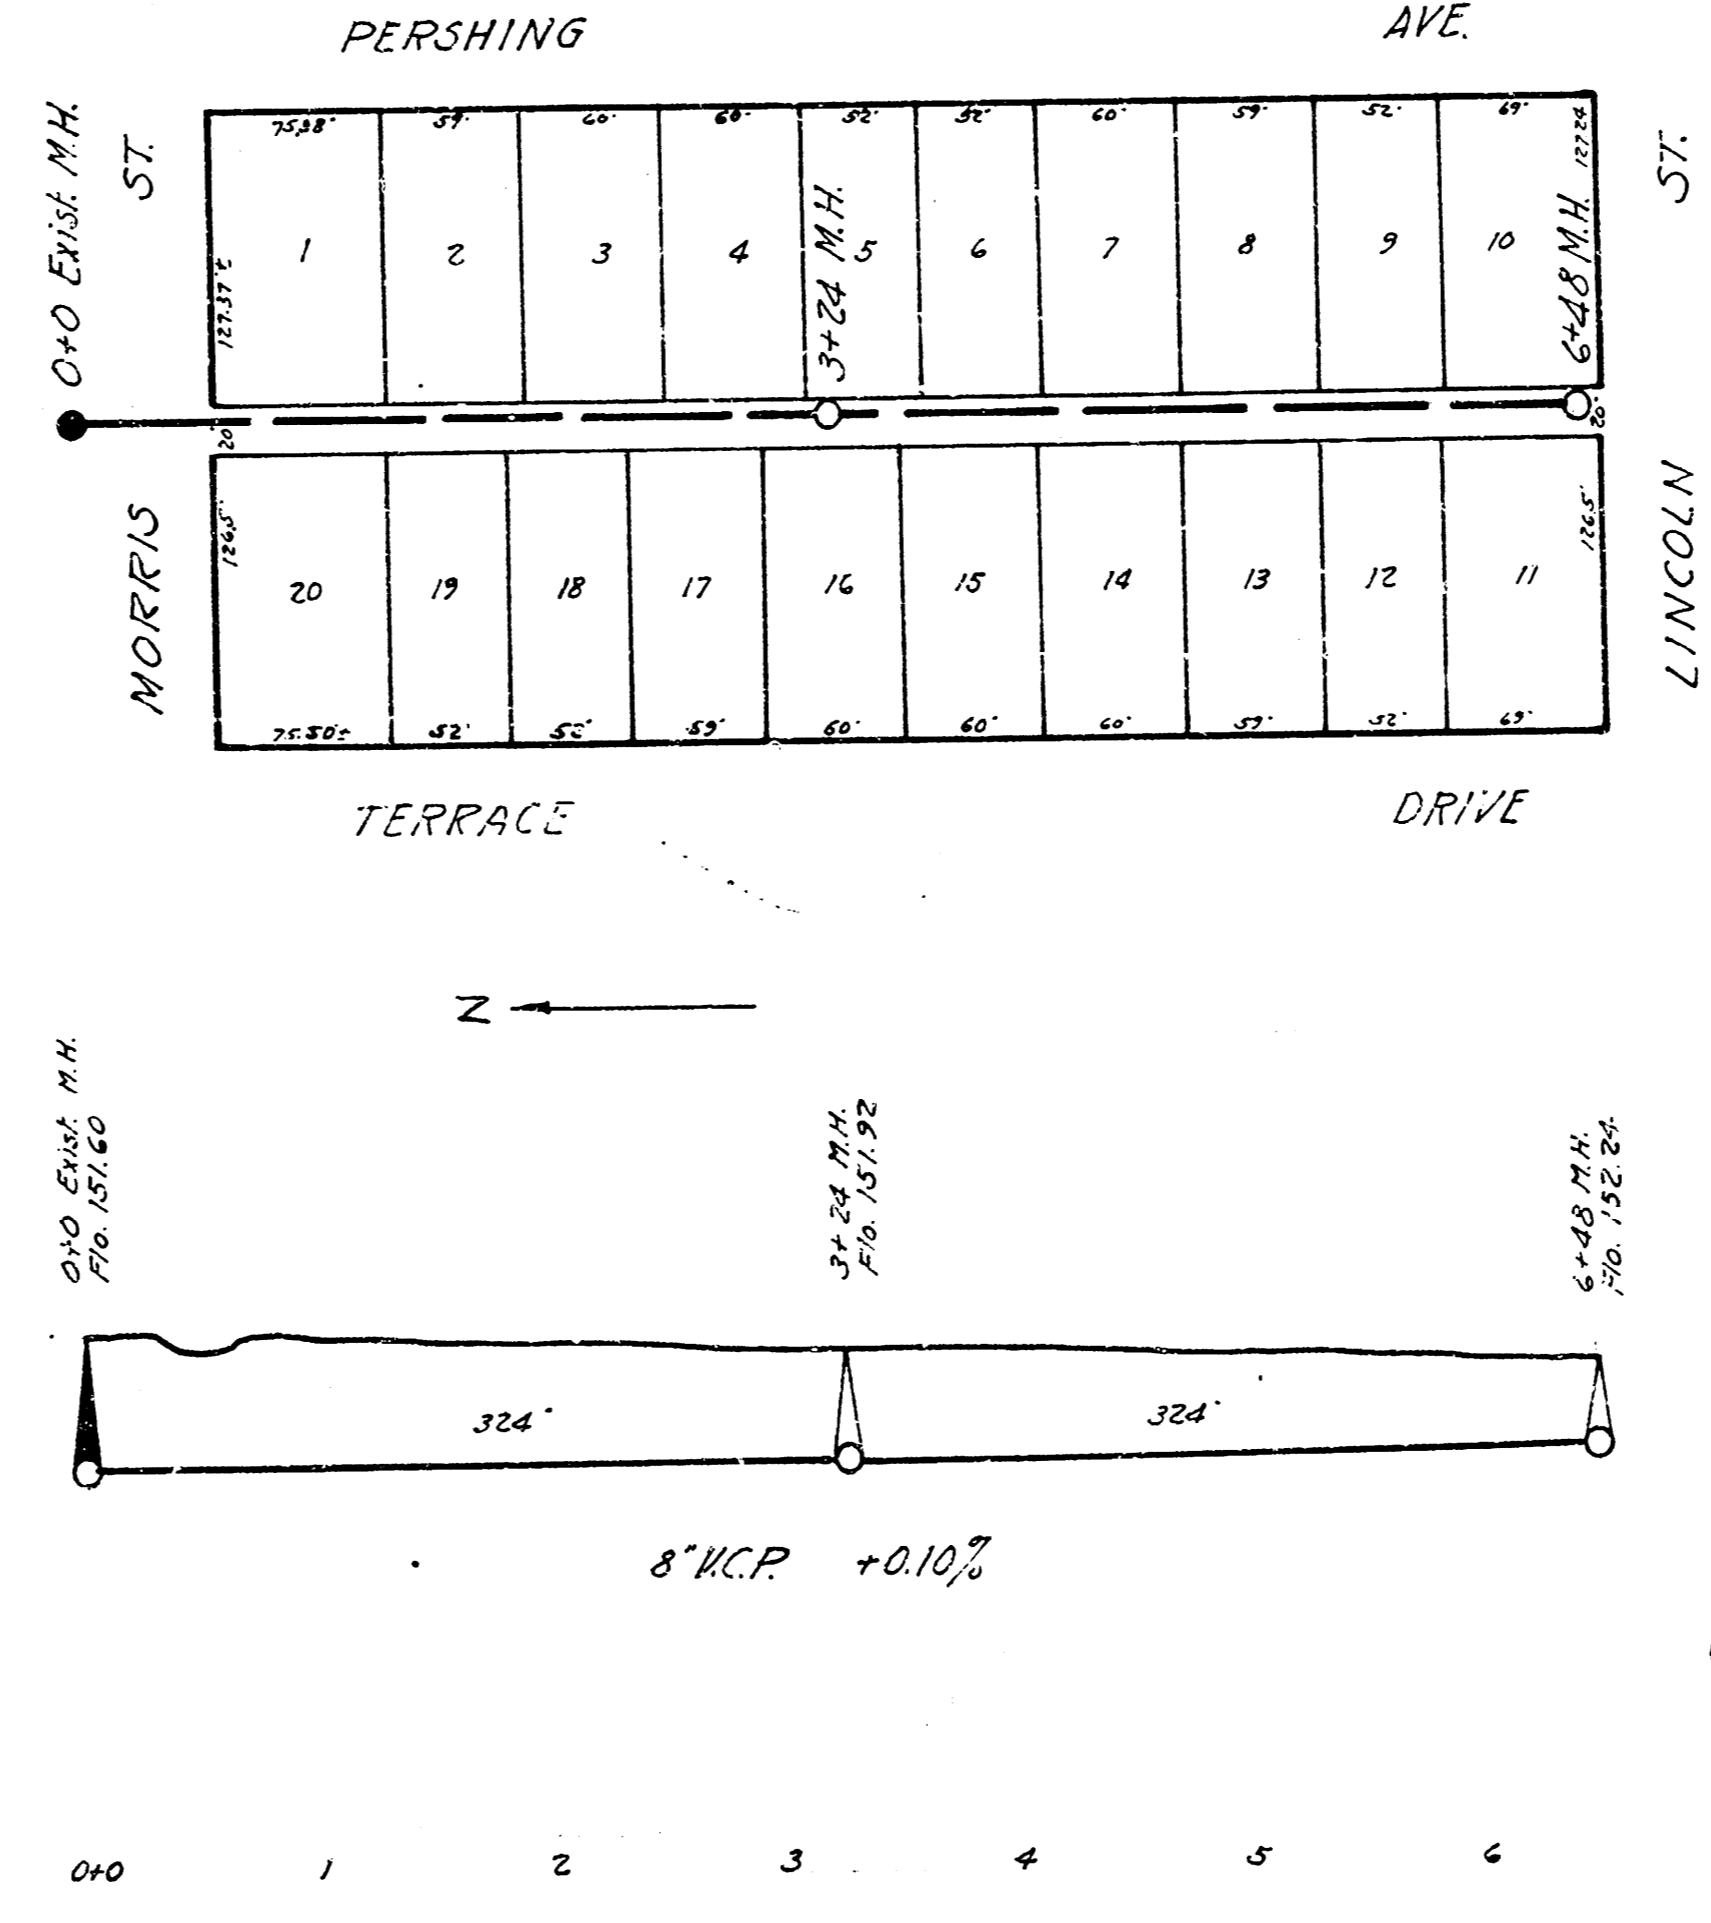


LAT. 15, DRY CREEK SUBMAIN SS #12

LAT. 16, DRY CREEK SUBMAIN SS #12

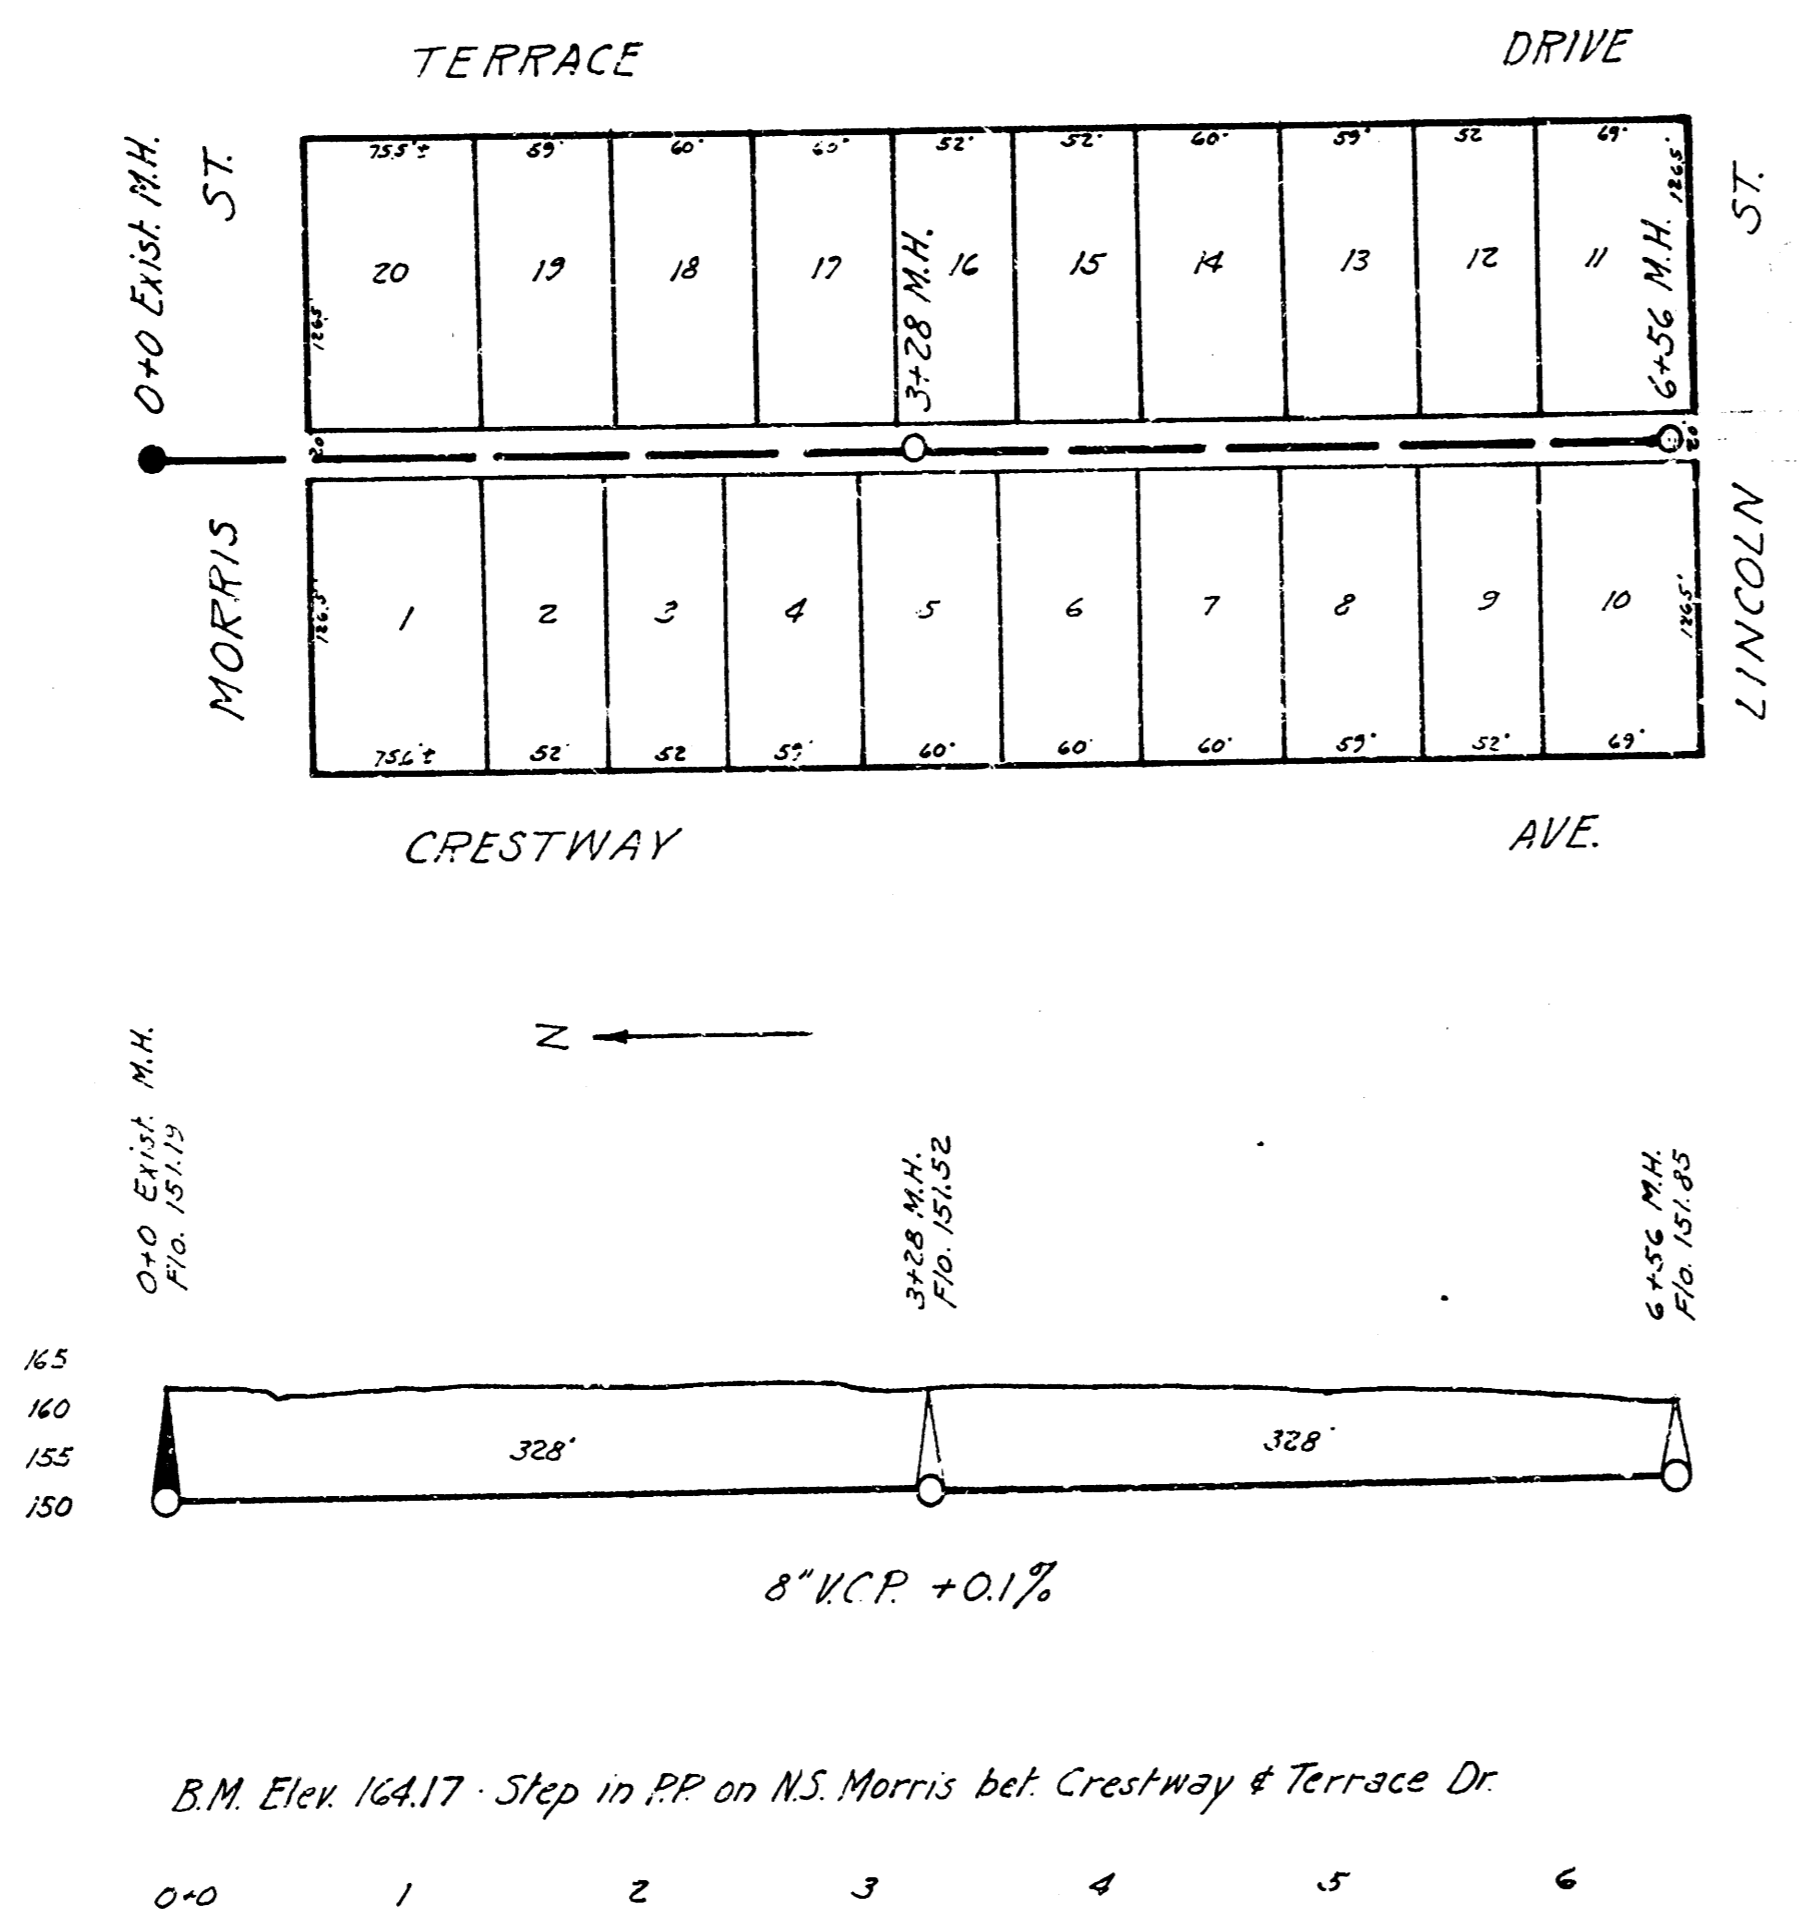

CITY OF WICHITA, KANSAS
MAY 1943
1"=80'