


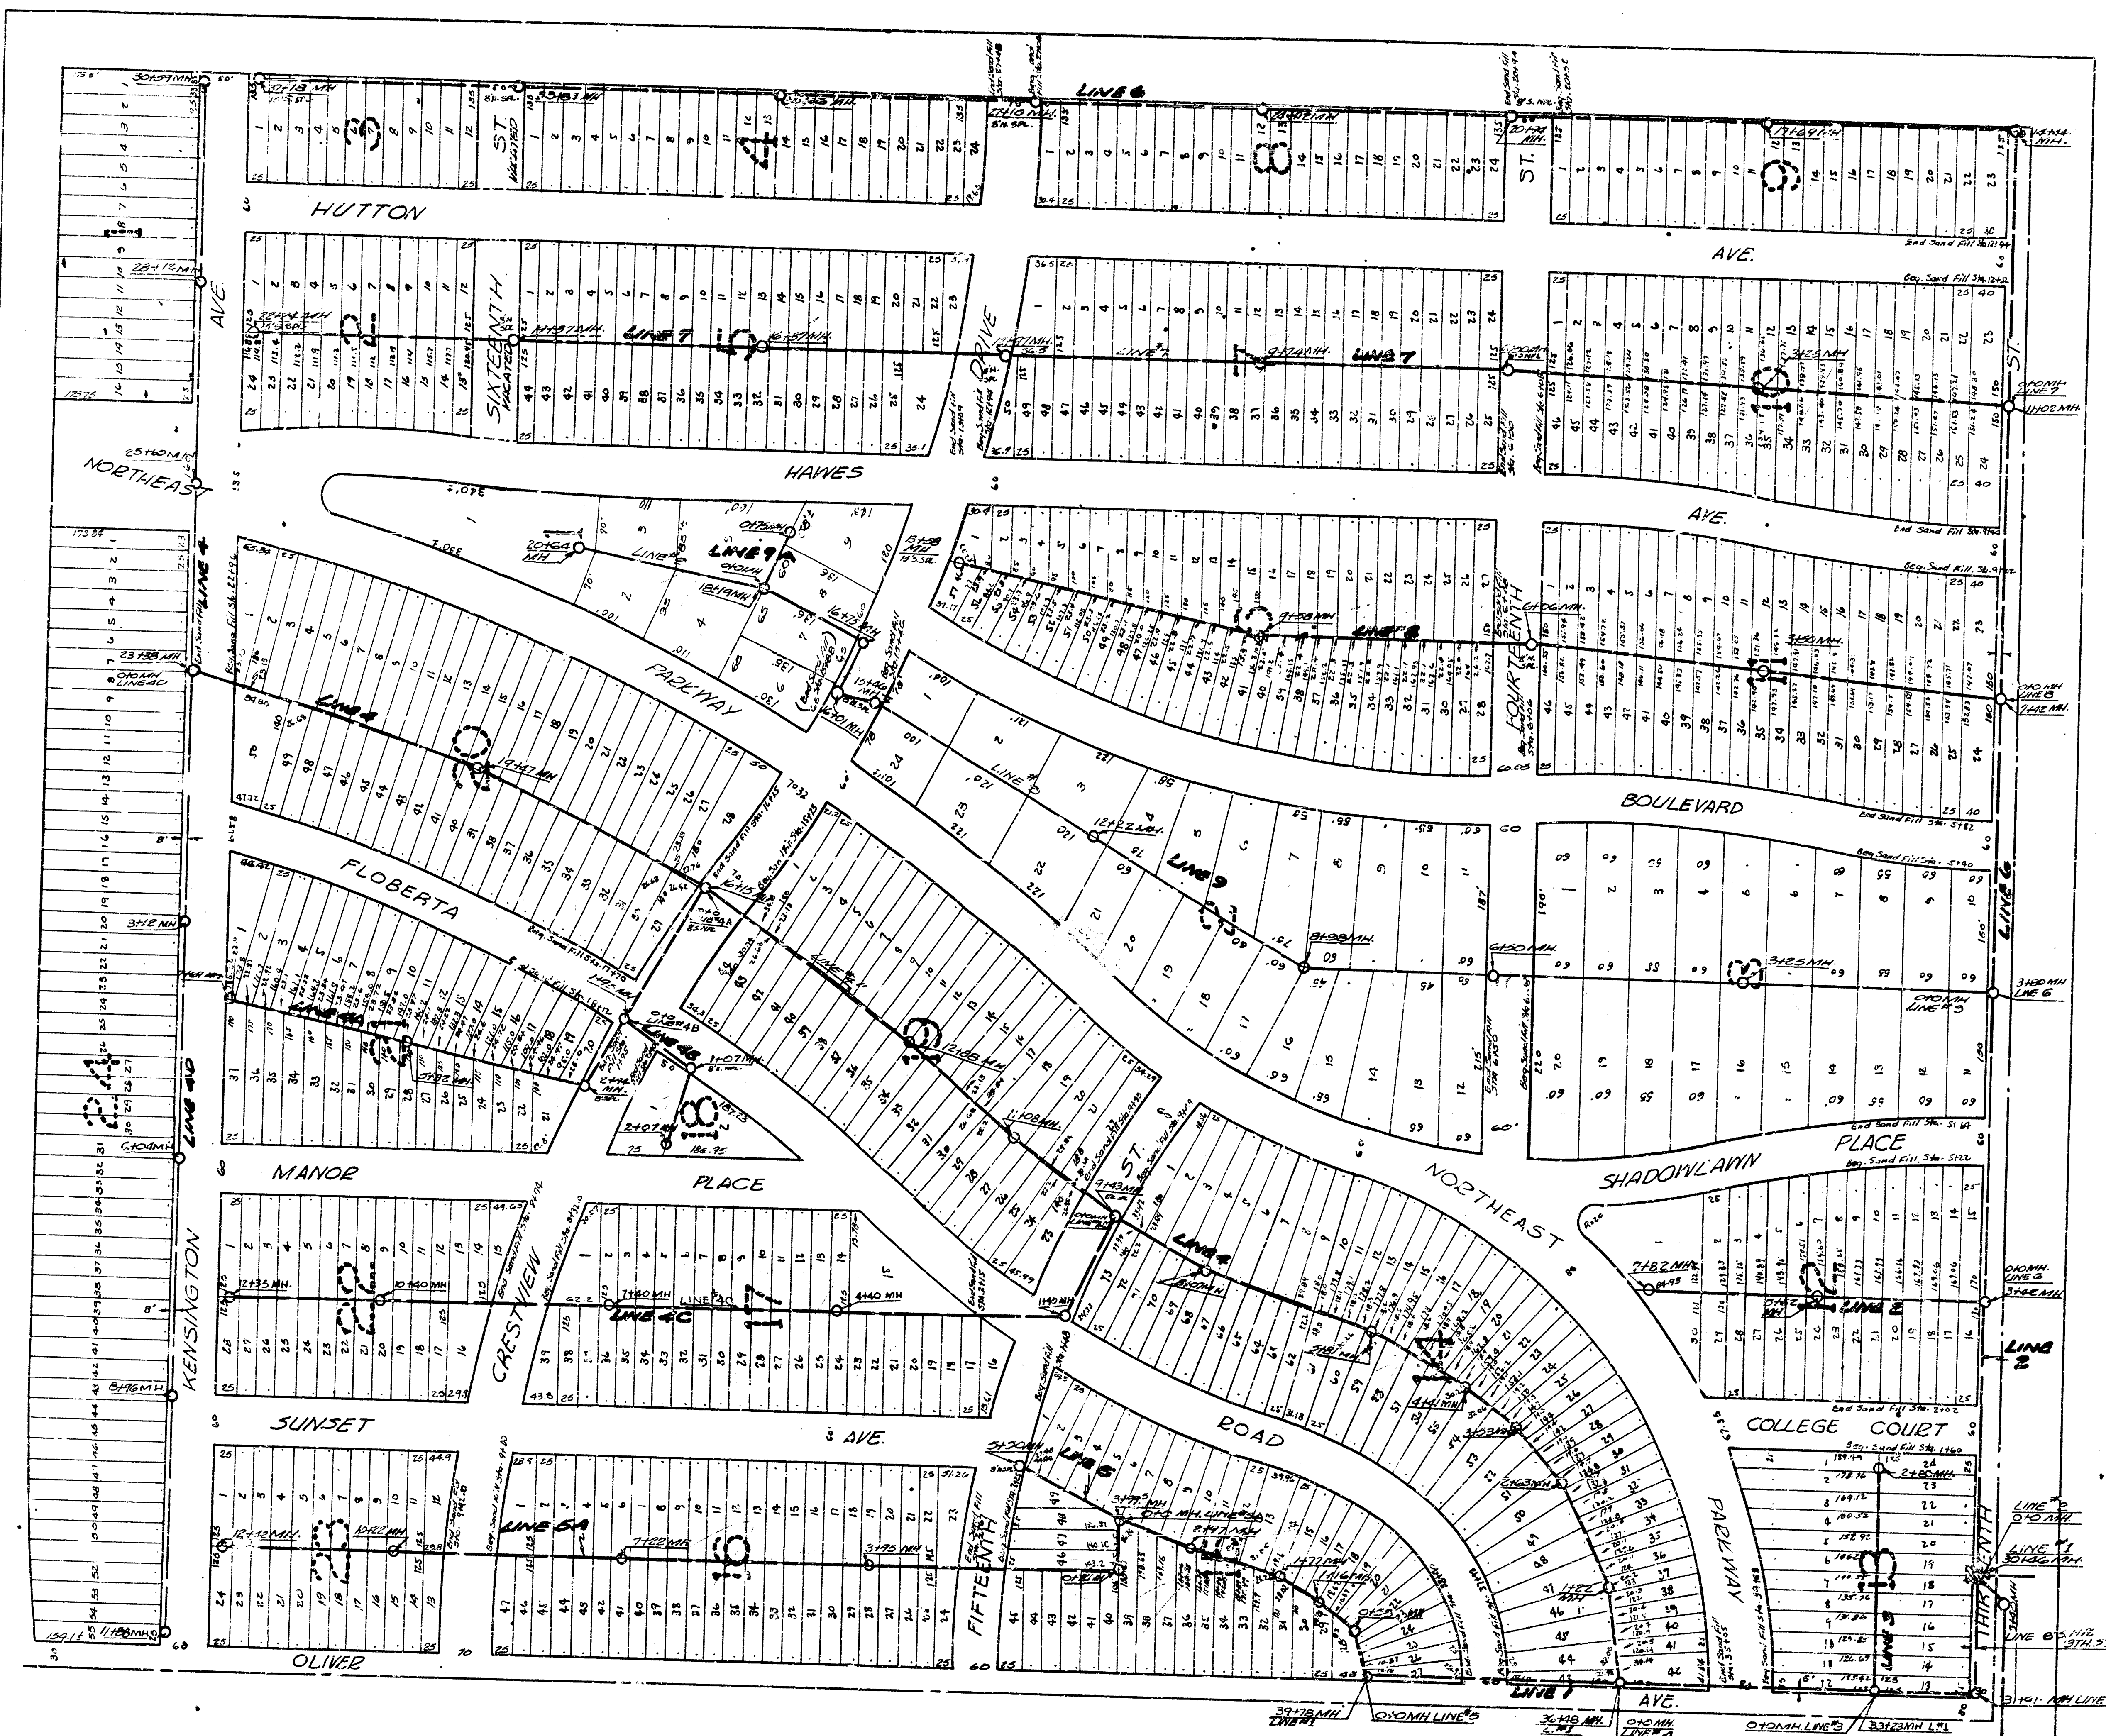


UNIVERSITY HEIGHTS



SANITARY SEWER


L.A.T. 30 D.C.S. S.S. 12

L.K. WHITE


CITY ENGINEER

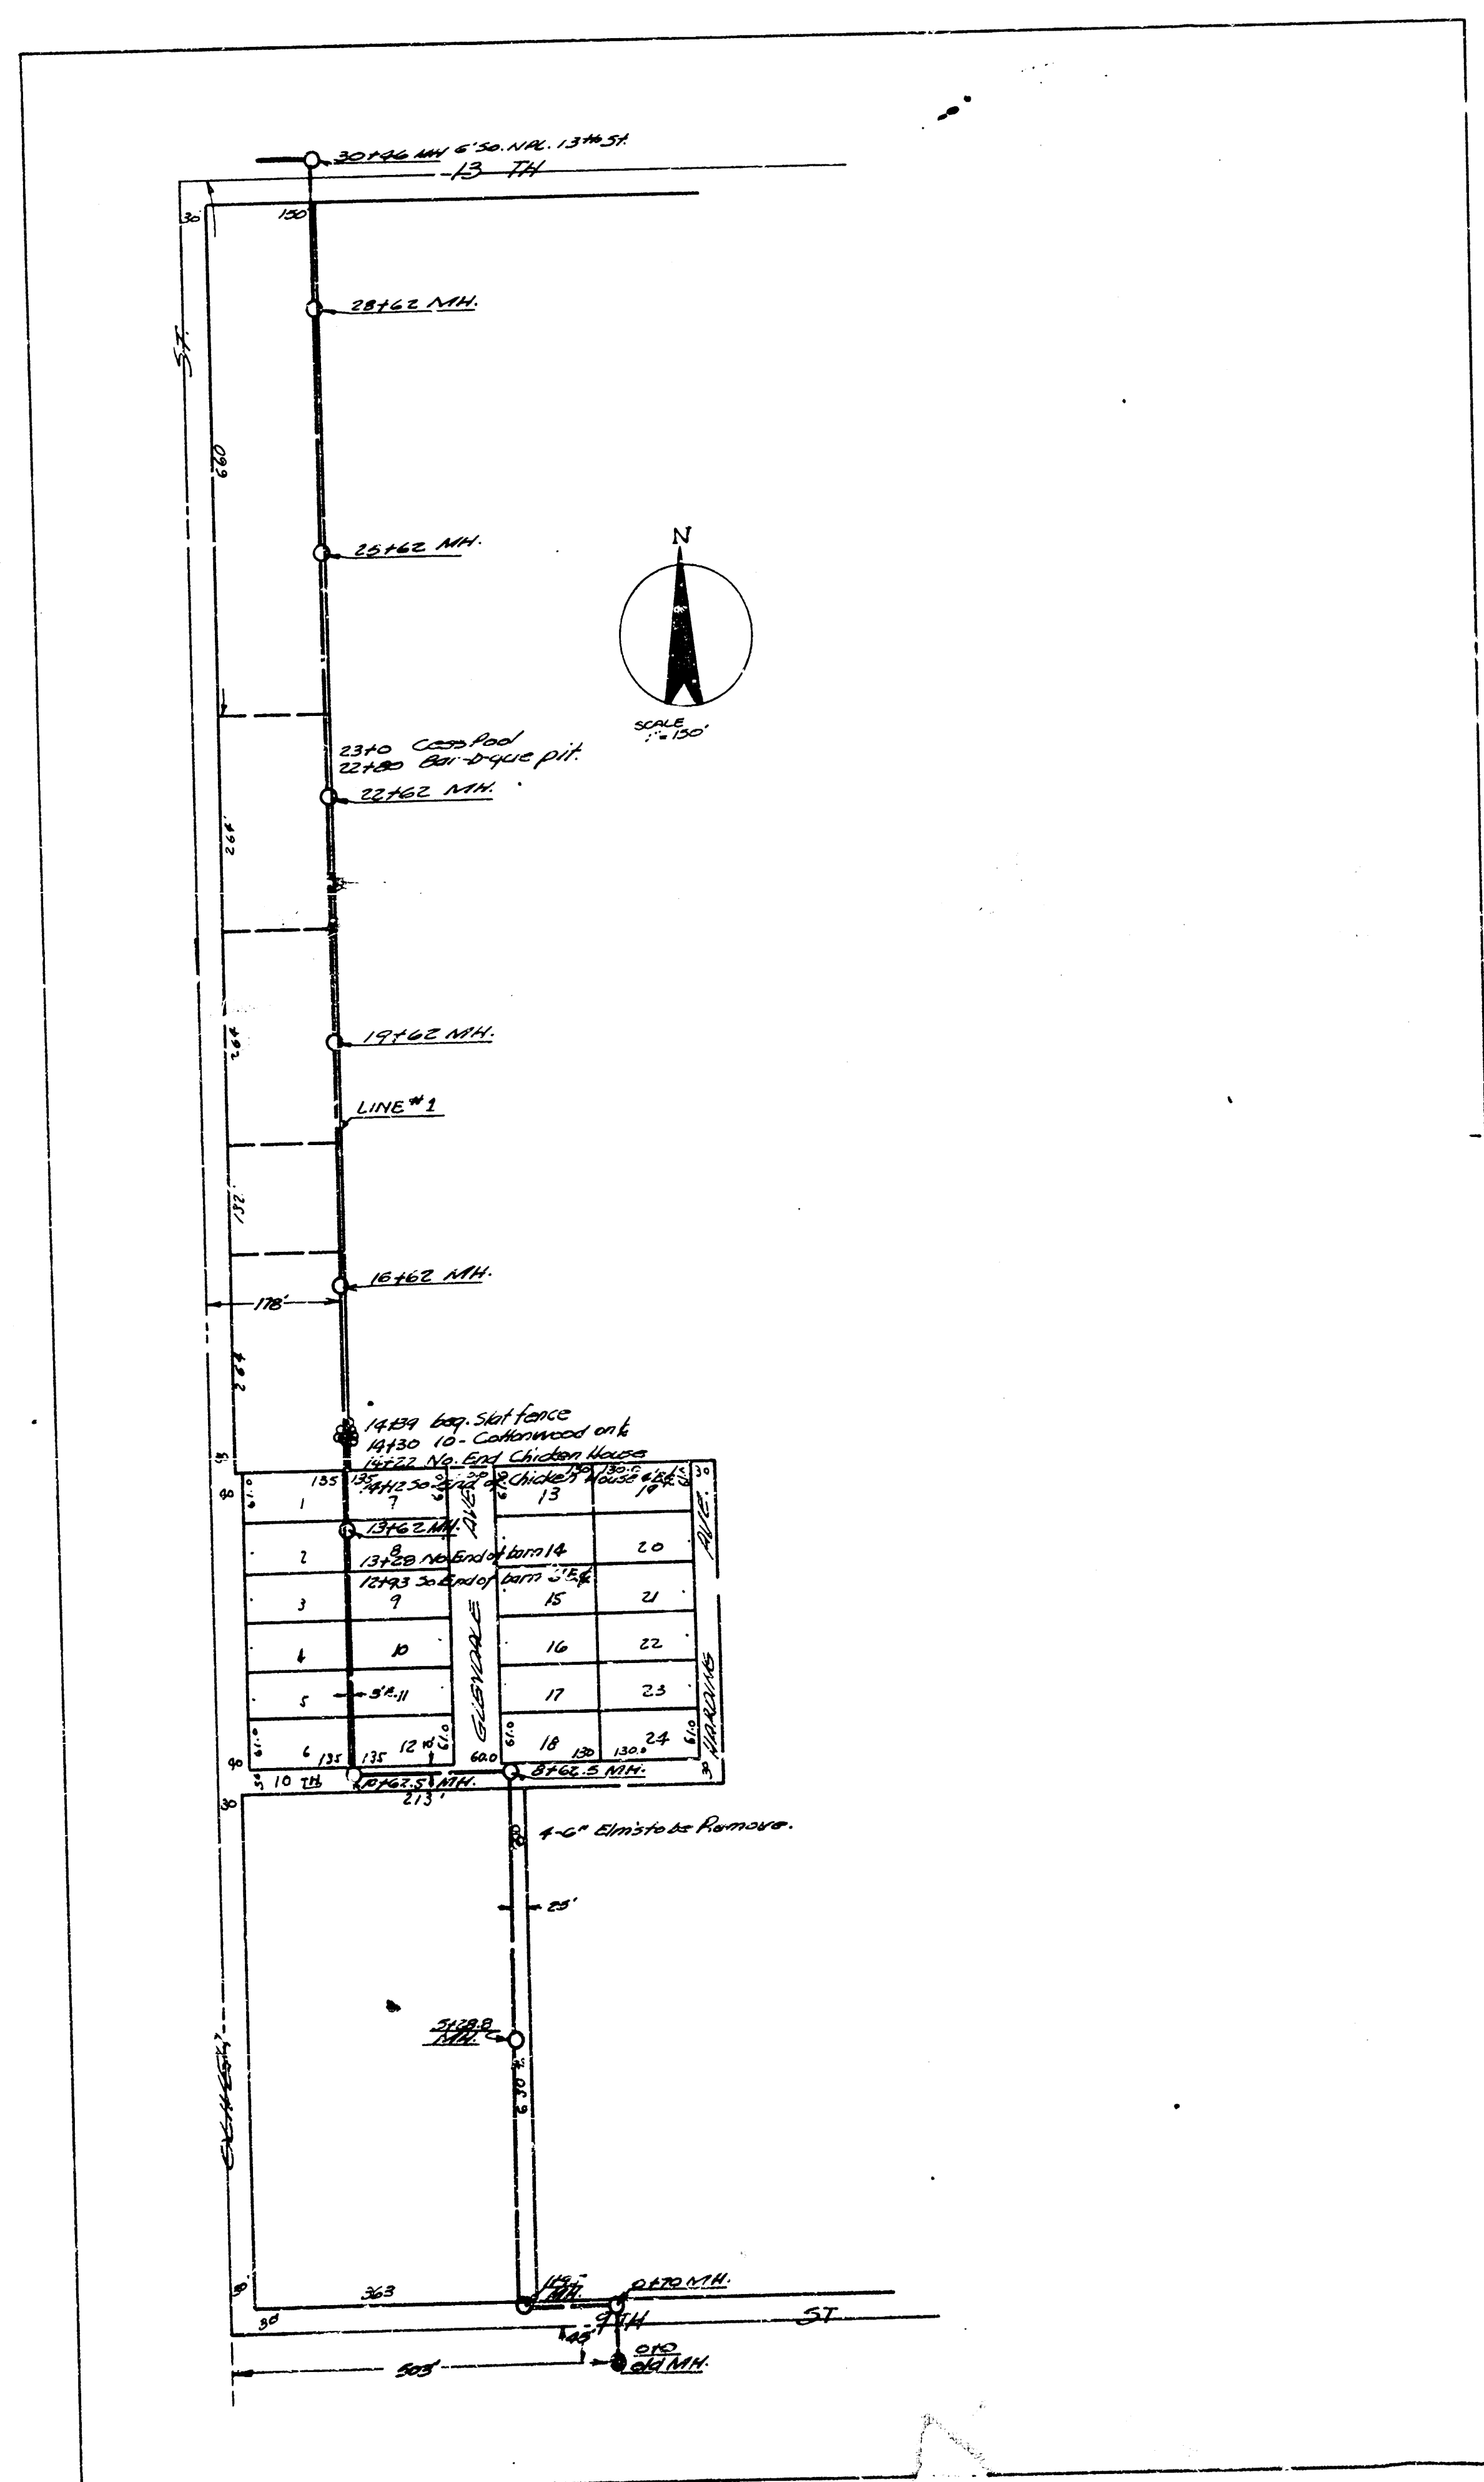

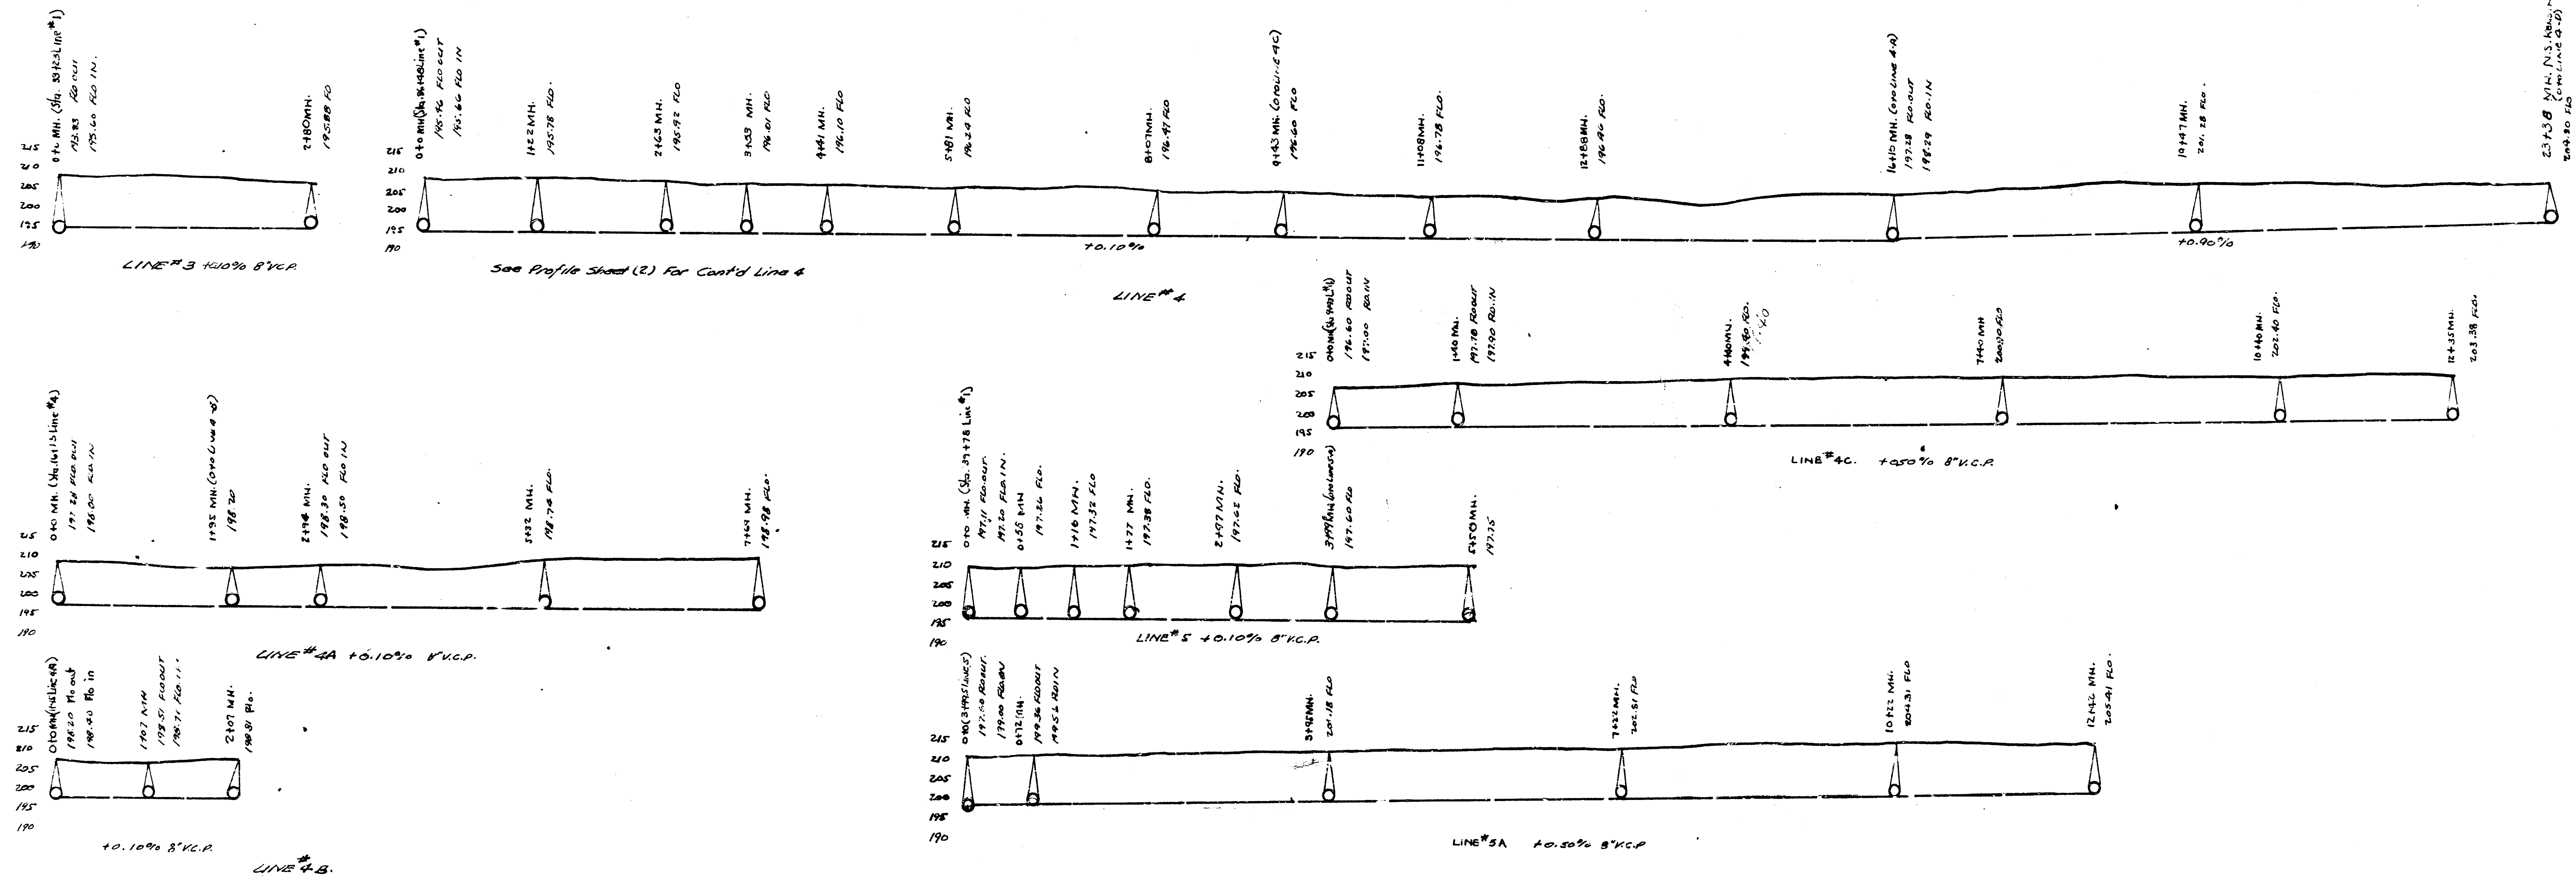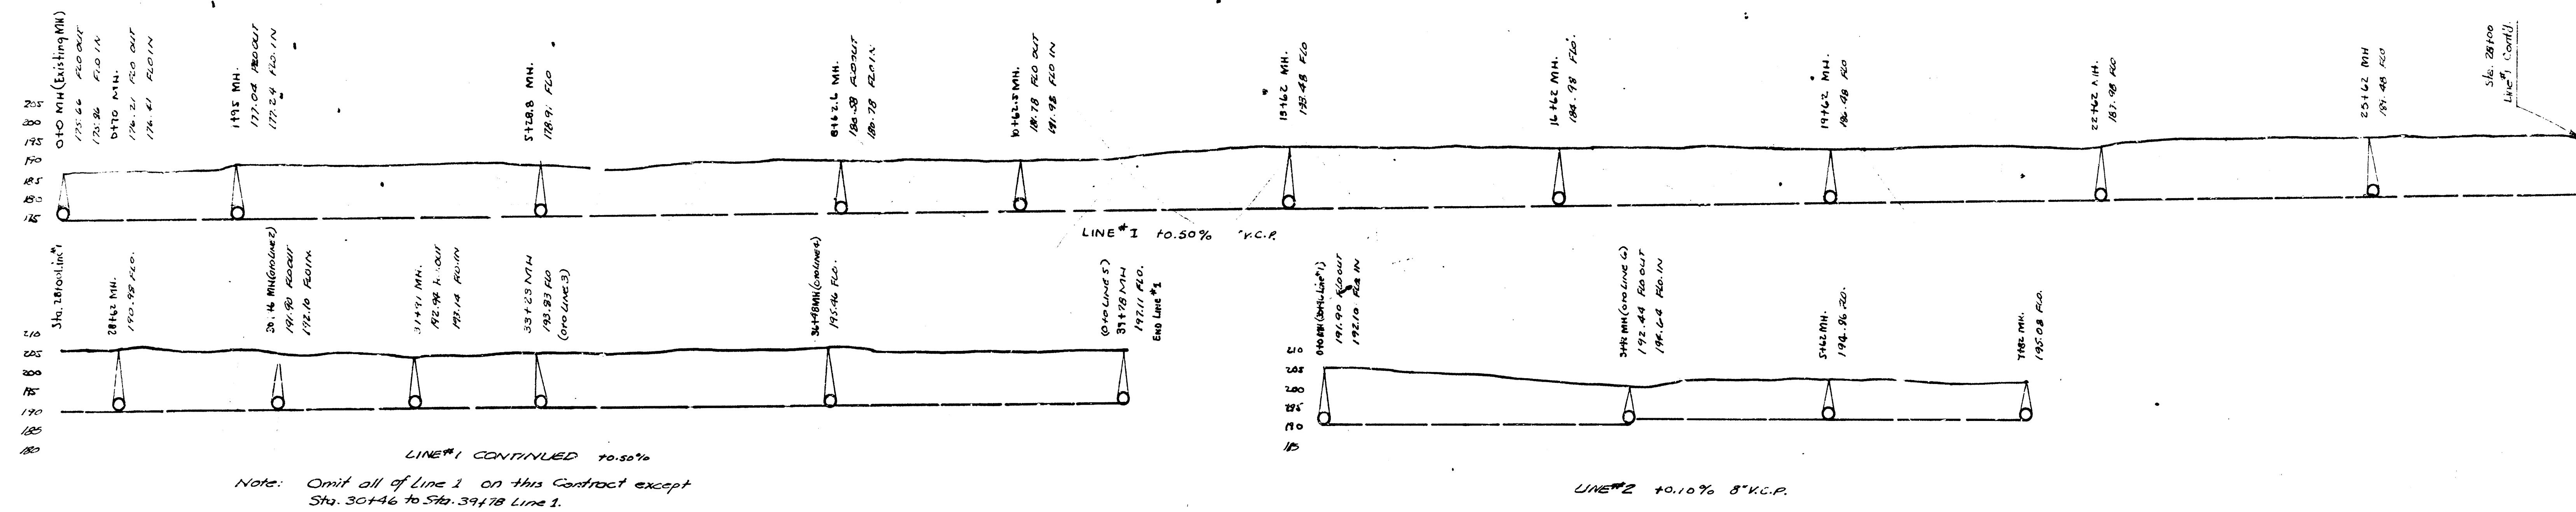

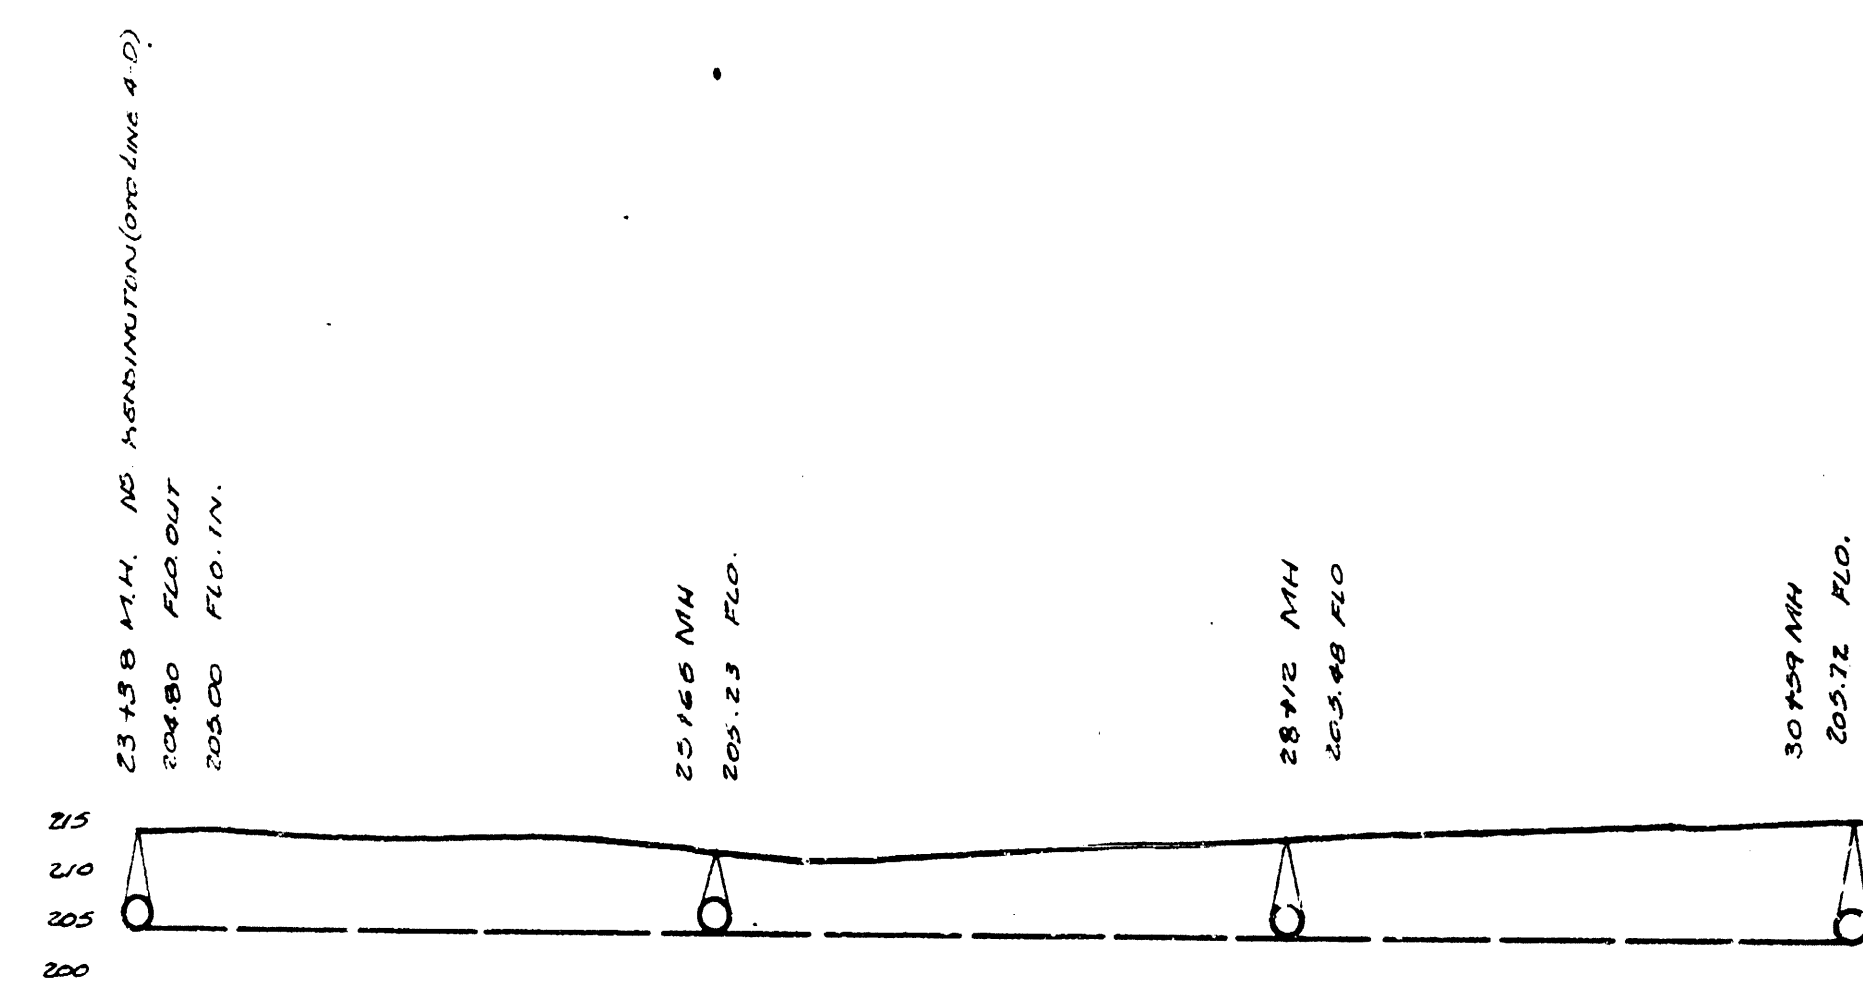

LINE 4 CONT'D. +0.12% 8' V.C.

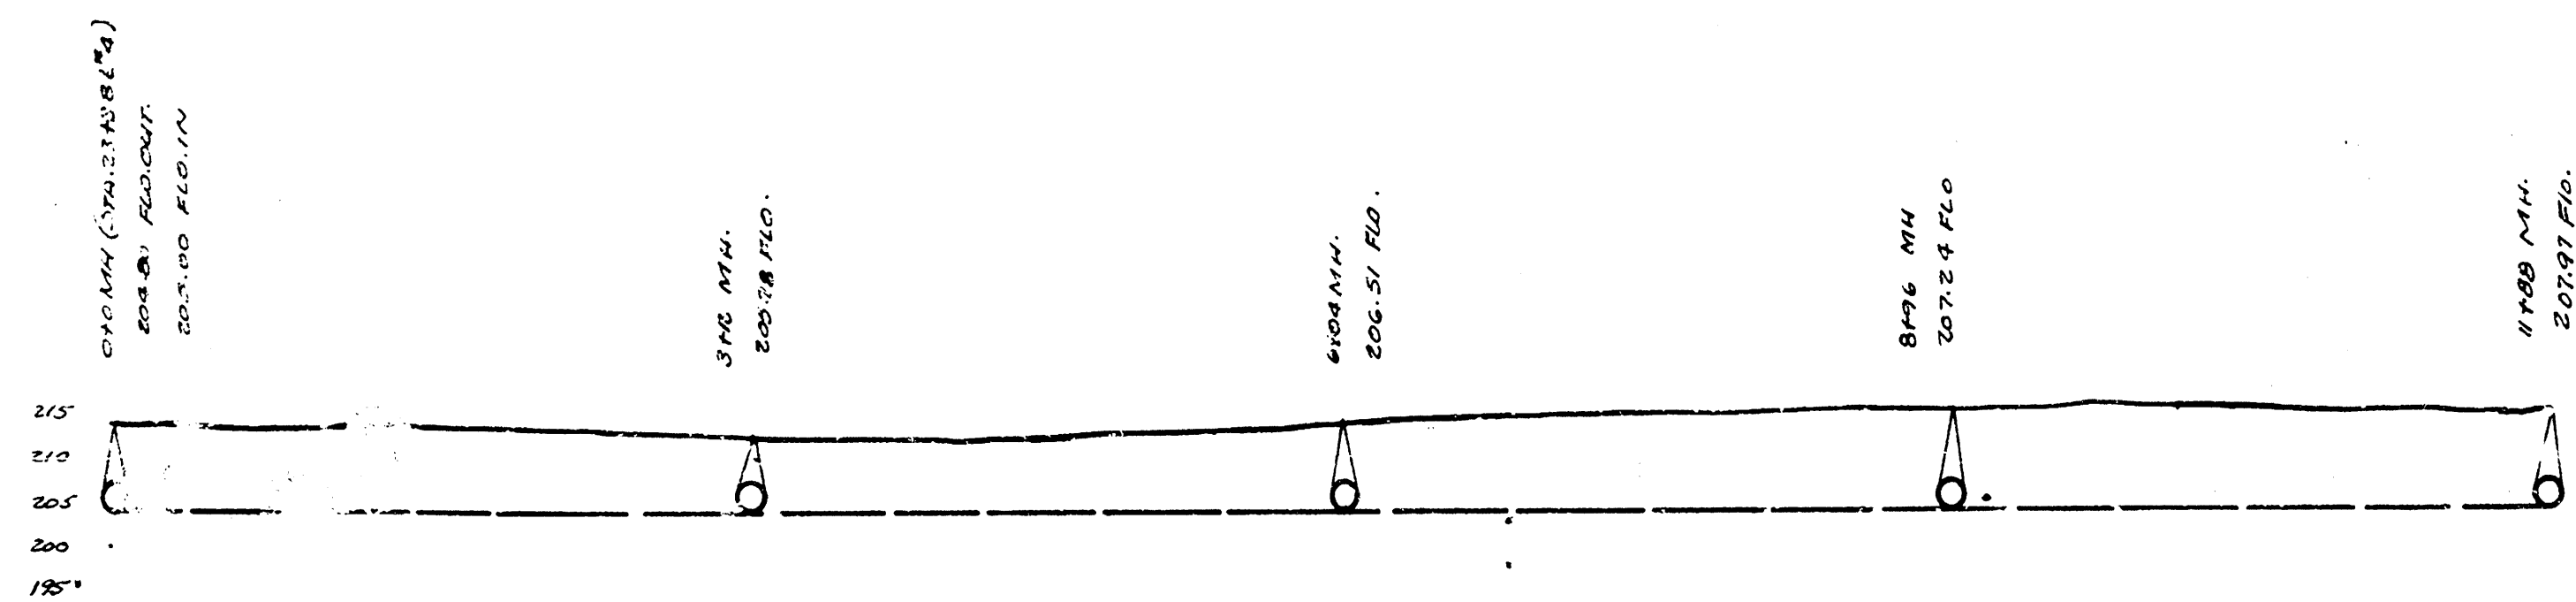

LINE 10 +0.23% 8' V.C.

