



SCALE 1" = 40'

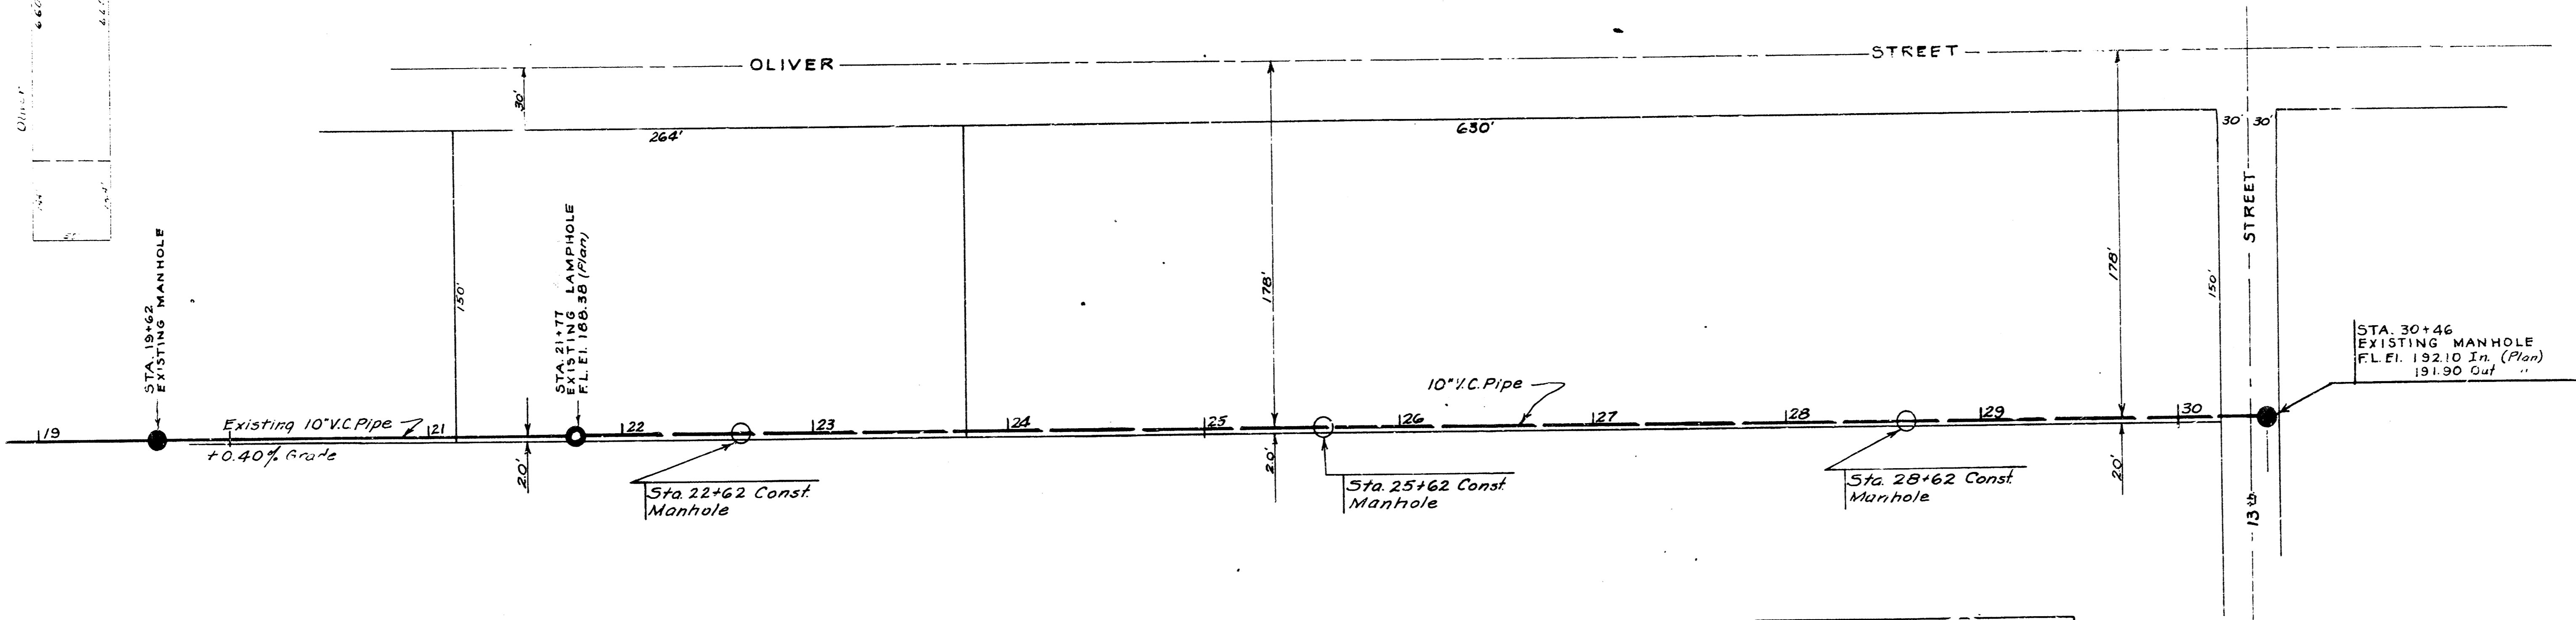


B.M. N. End of Back Door Sill  
House No. 1228 N. Oliver St. 205.43

B.M. X on East Curt Oliver St 20'  
S. of S. Line of 13th St Fl. 207.44

SCALE 1" = 4' Vert.  
1" = 40' Horiz.

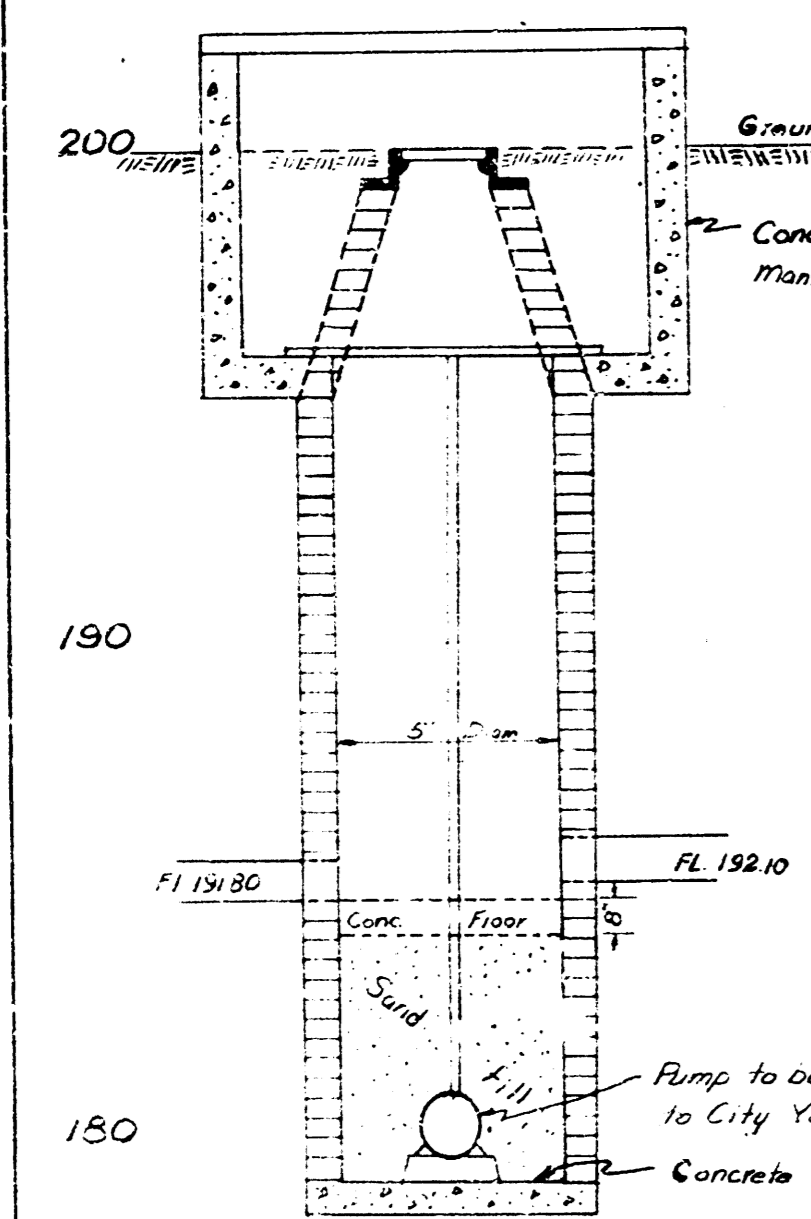

DETAILS FOR REMODELING  
MANHOLE 30+46

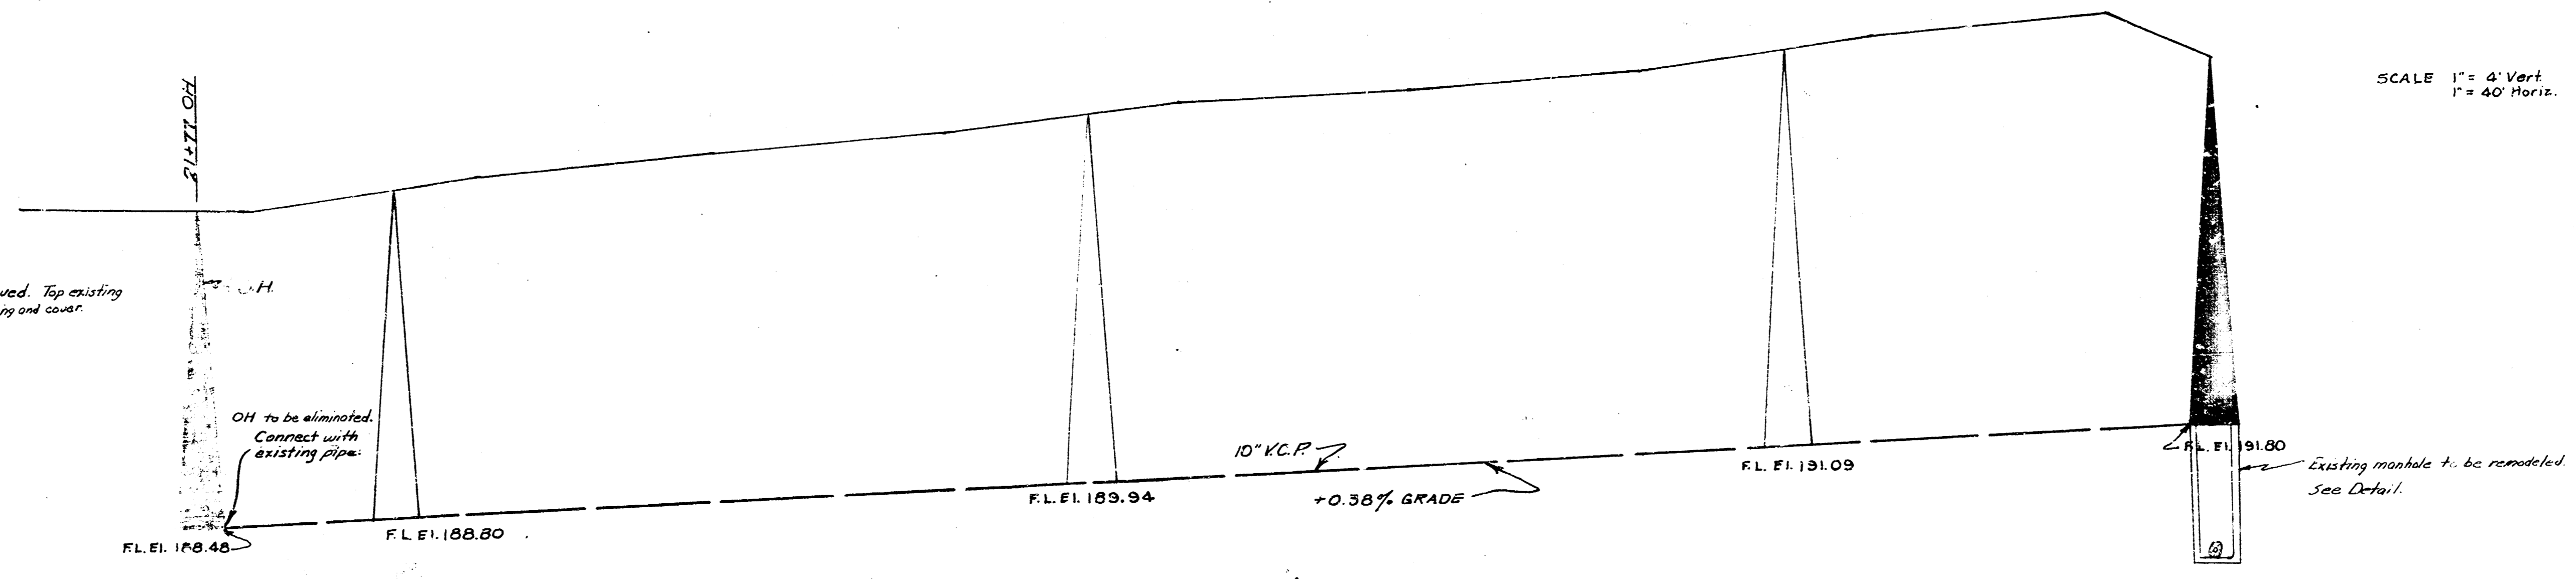

Date 8-13-51  
Drawn by J.L.A.  
Checked by N.W. Fluor No. 44

LAT. 32 DCS MAIN 12  
CITY OF WICHITA KANSAS  
L. K. WHITE CITY ENGINEER  
Proj. No. C28-30

19 20 21 22 23 24 25 26 27 28 29

200  
190  
180