



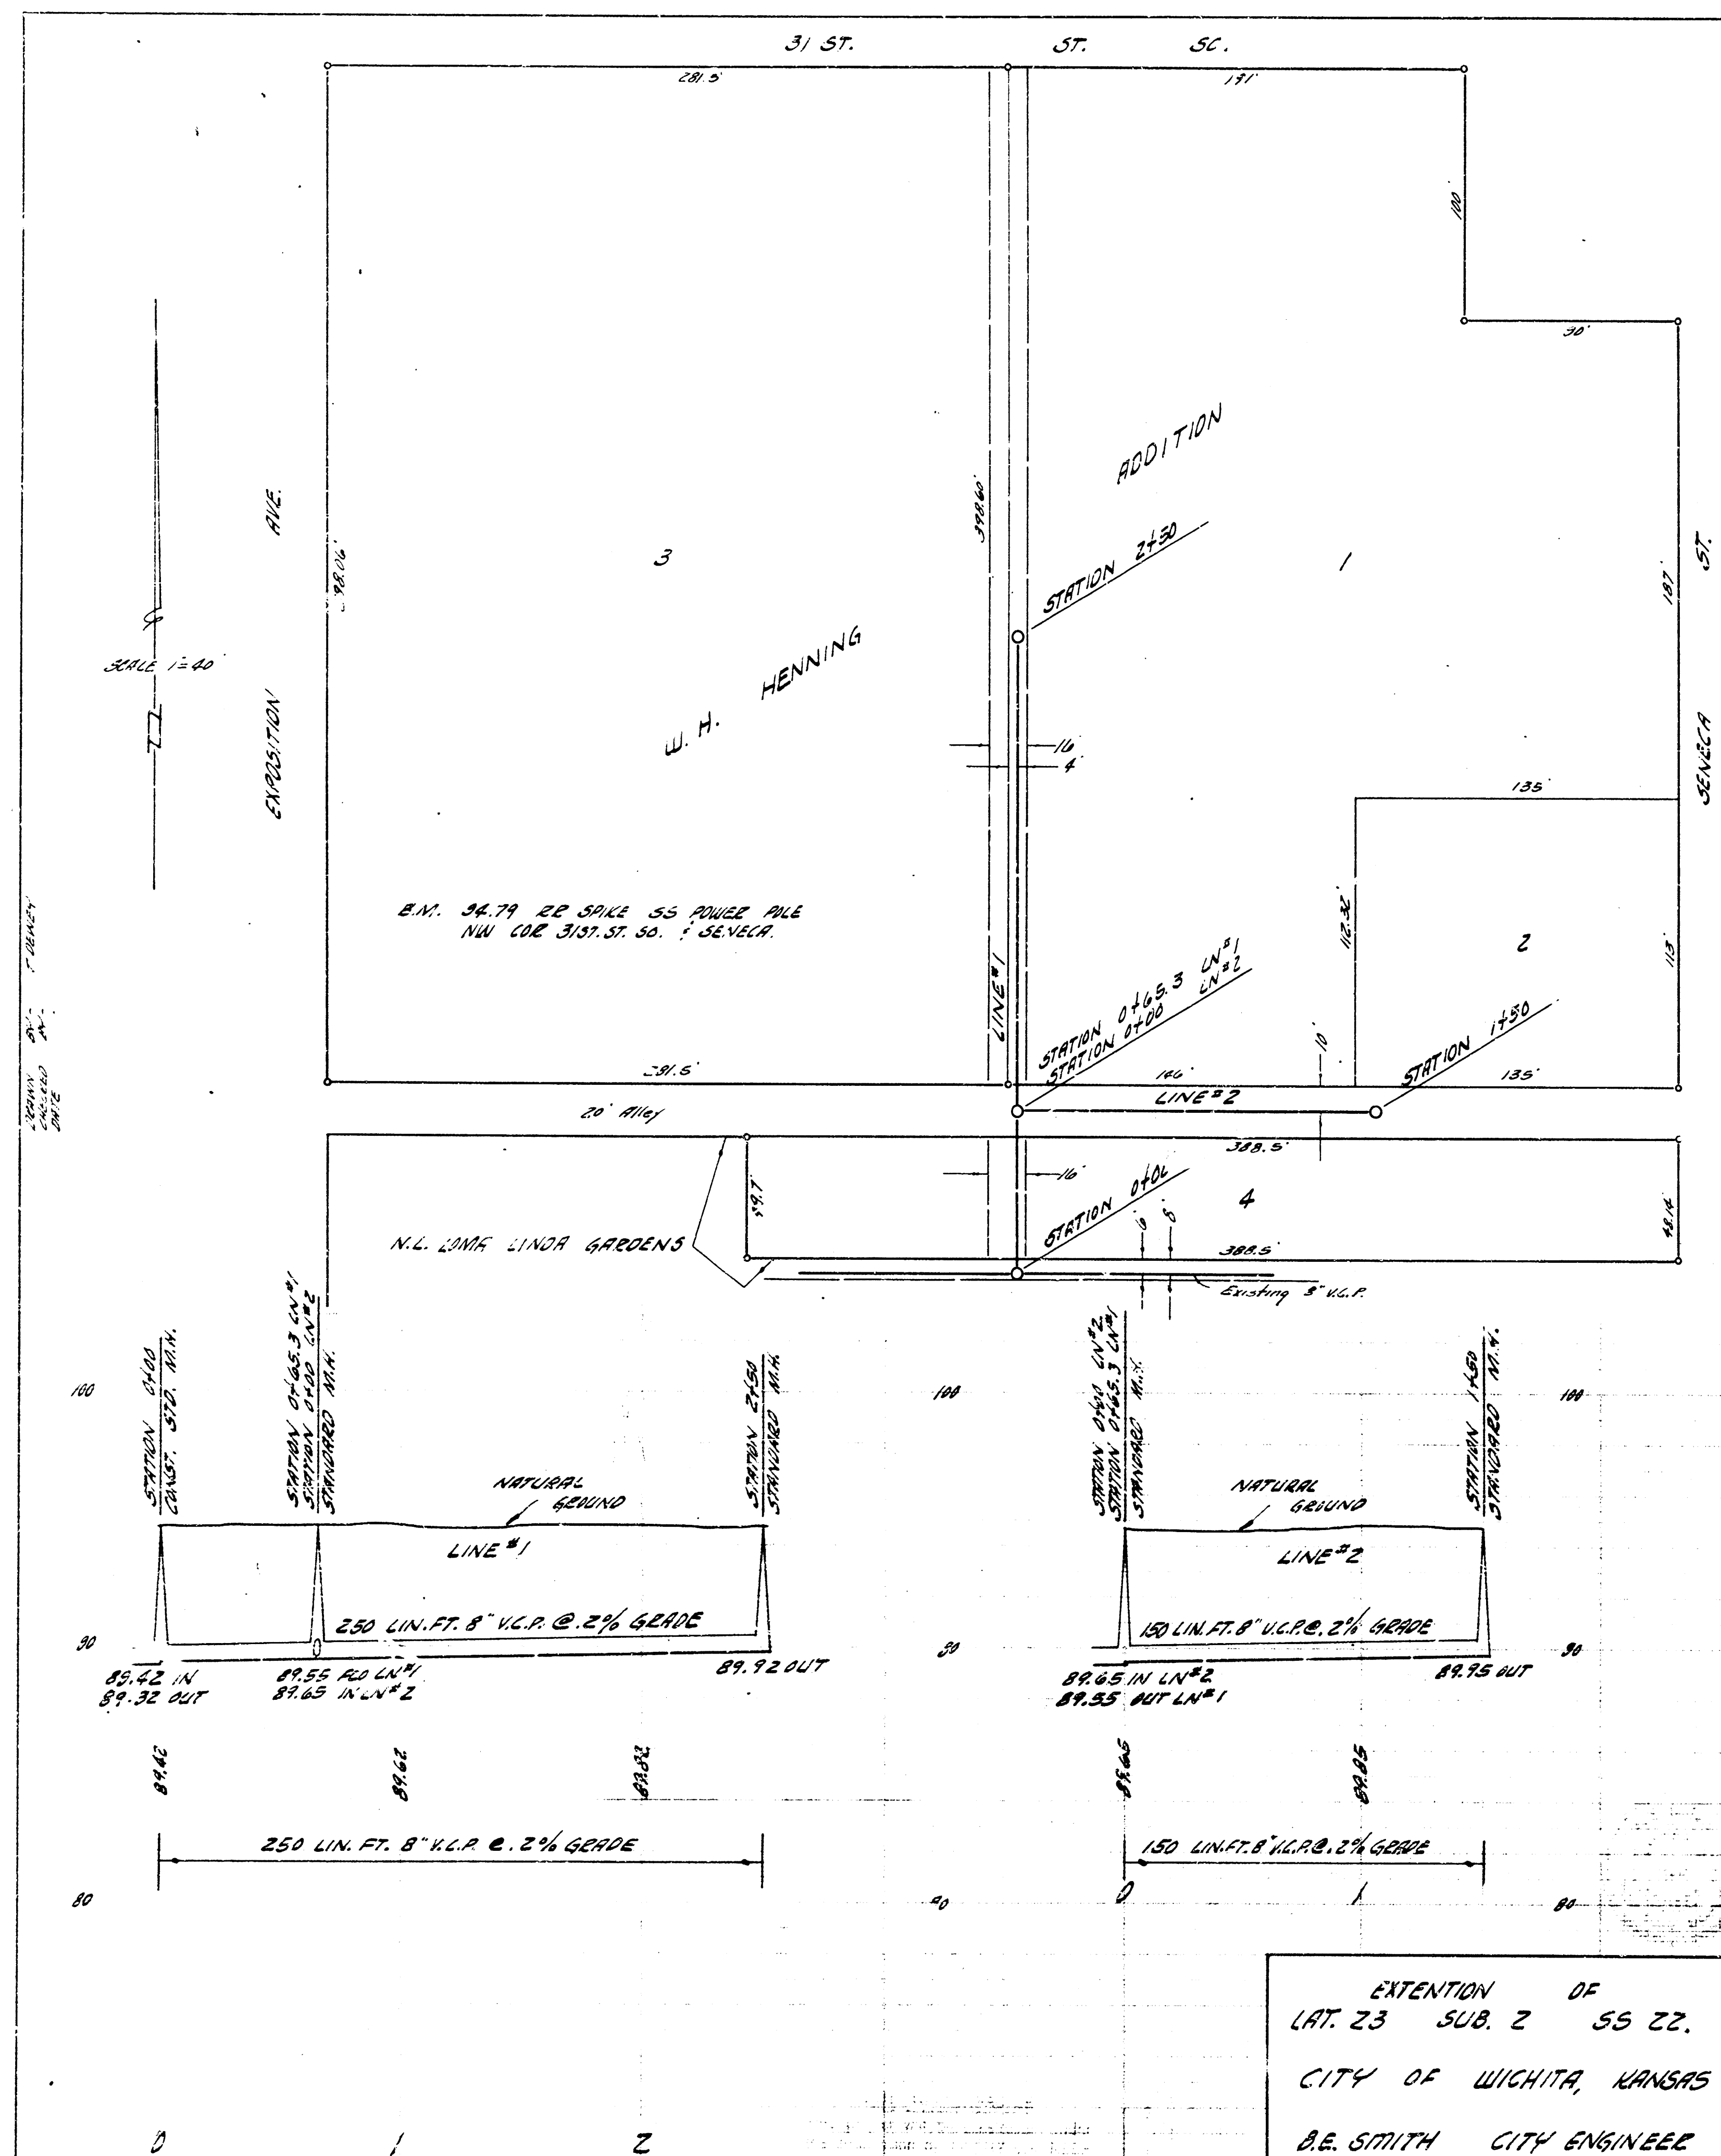

EXTENSION OF
LAT. 23 SUB. 2 SS 22.
CITY OF WICHITA, KANSAS
B.E. SMITH CITY ENGINEER
PRIVATE JOB - DEC. 1958

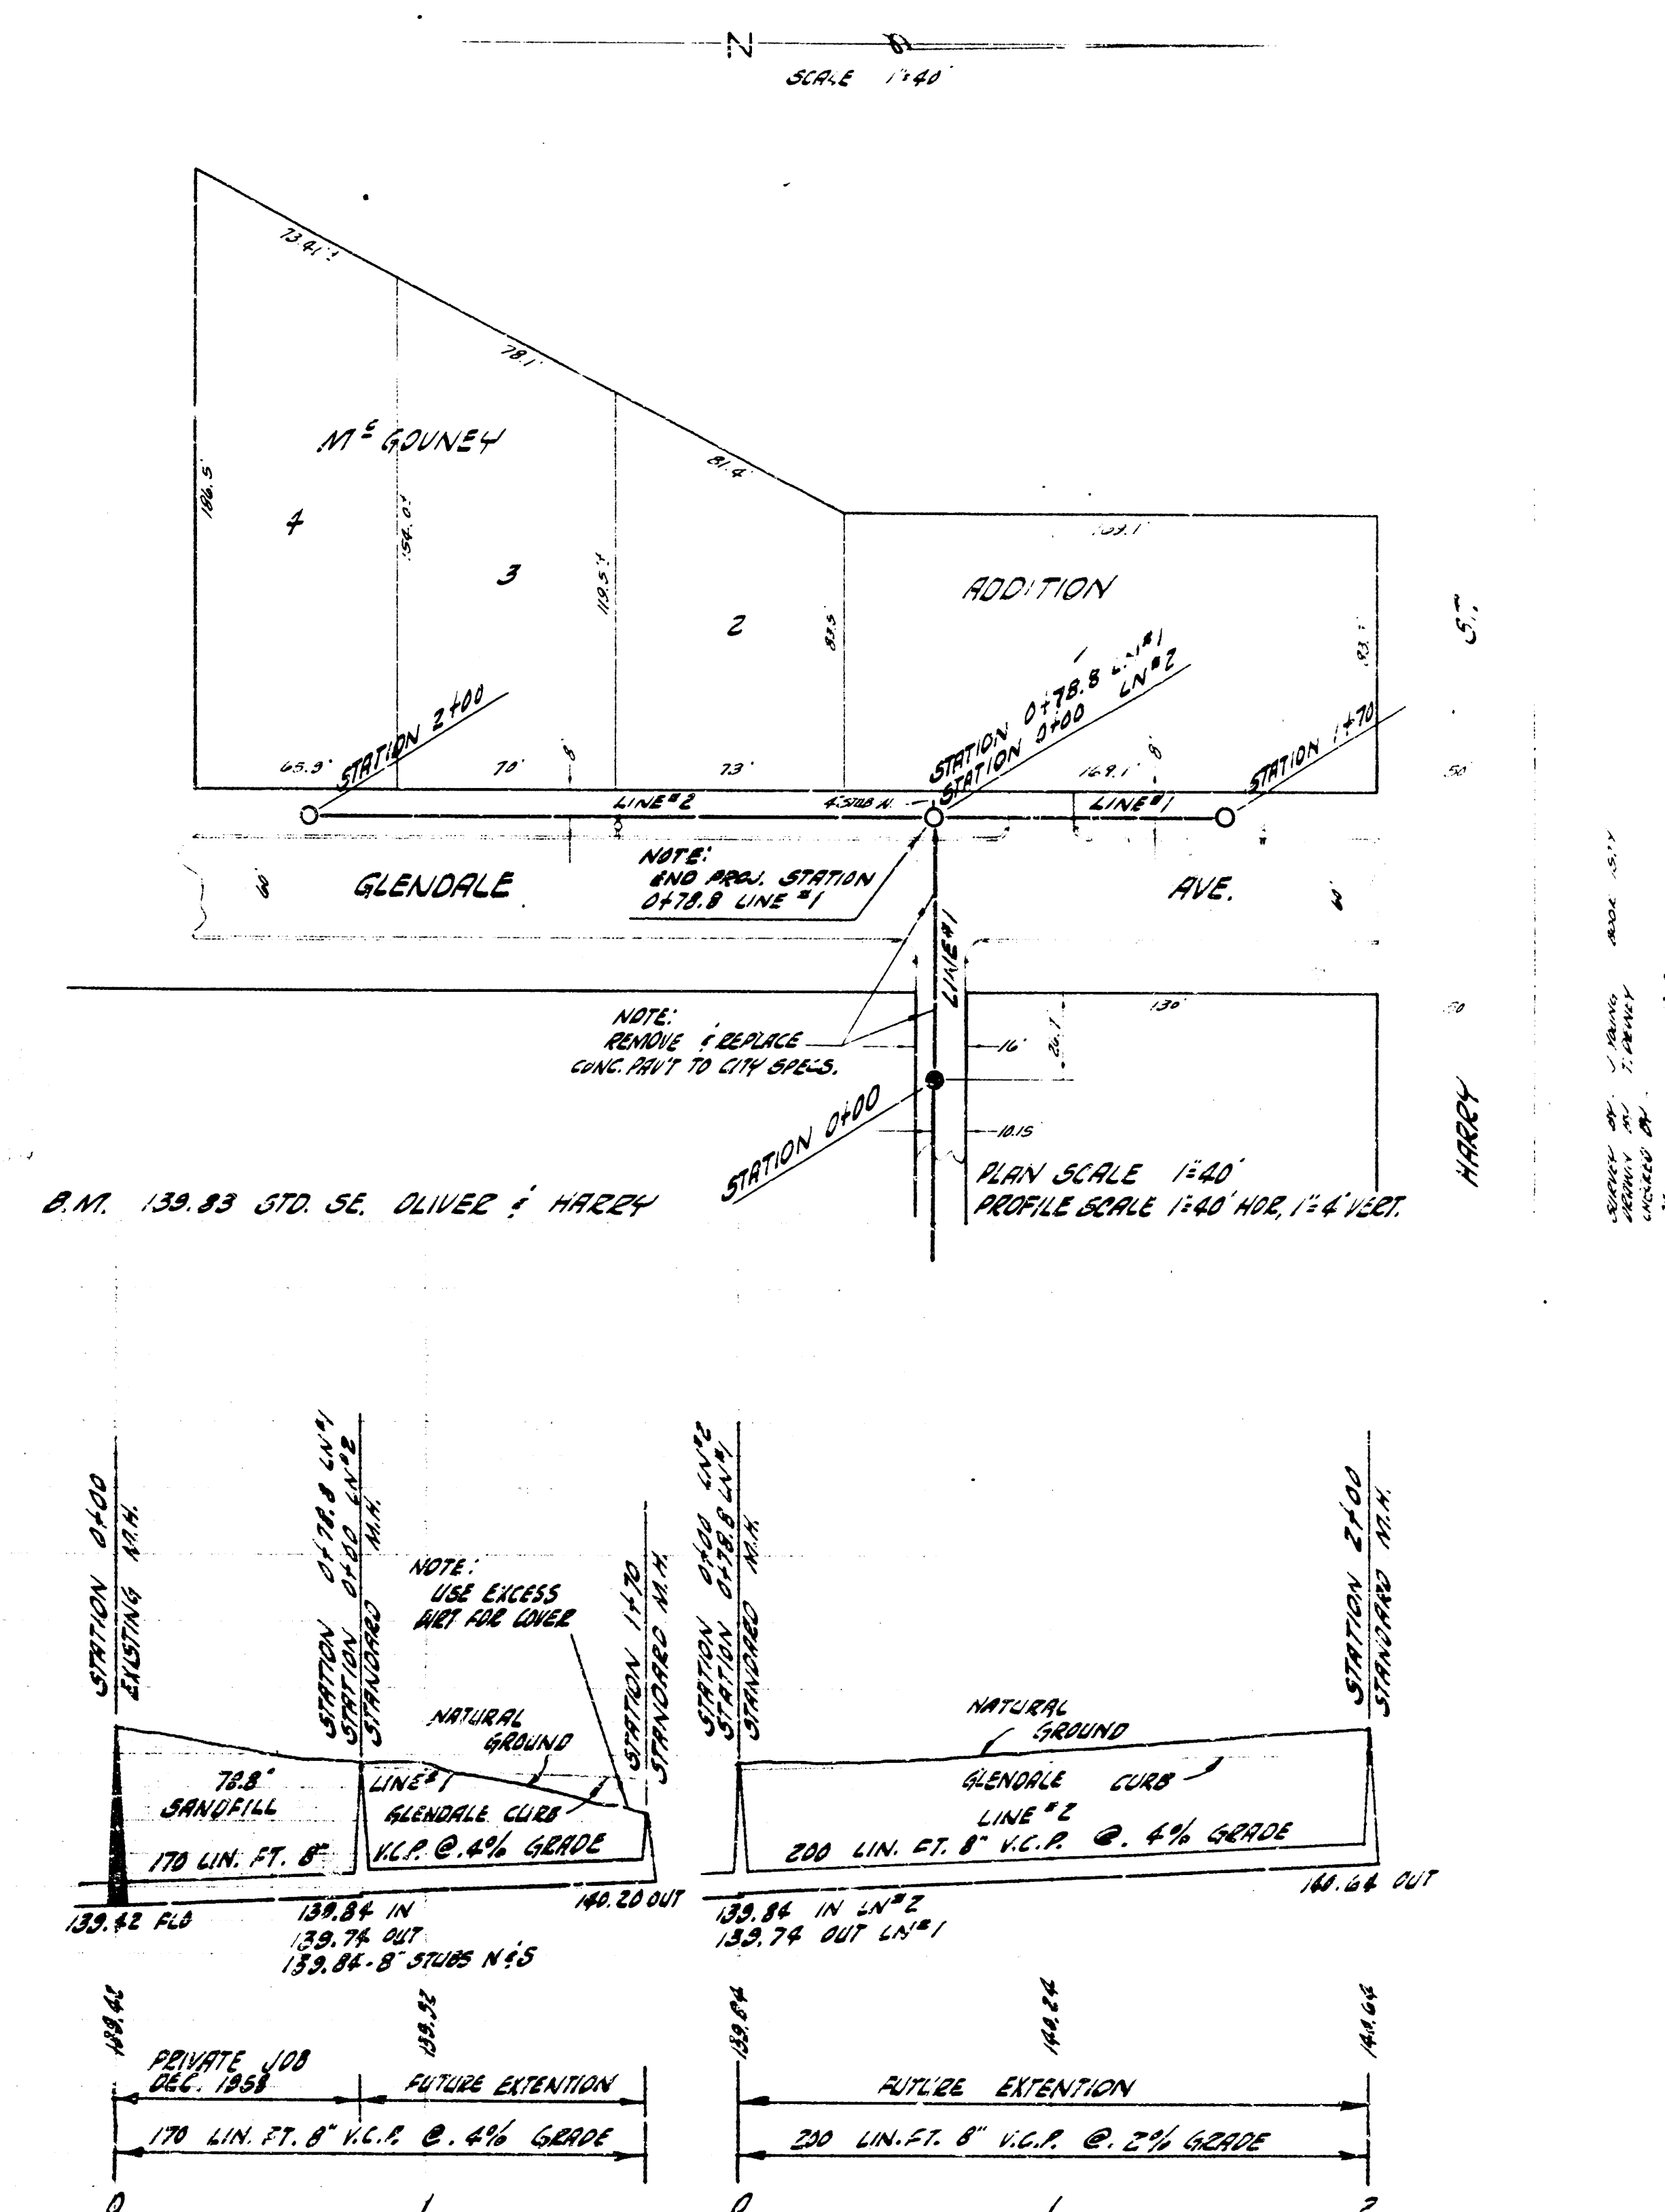

EXTENSION OF
LAT. 41 DCS 1 SAN. SEWER 12
CITY OF WICHITA, KANSAS
B.E. SMITH CITY ENGINEER
PRIVATE JOB DATE DEC. 1958